




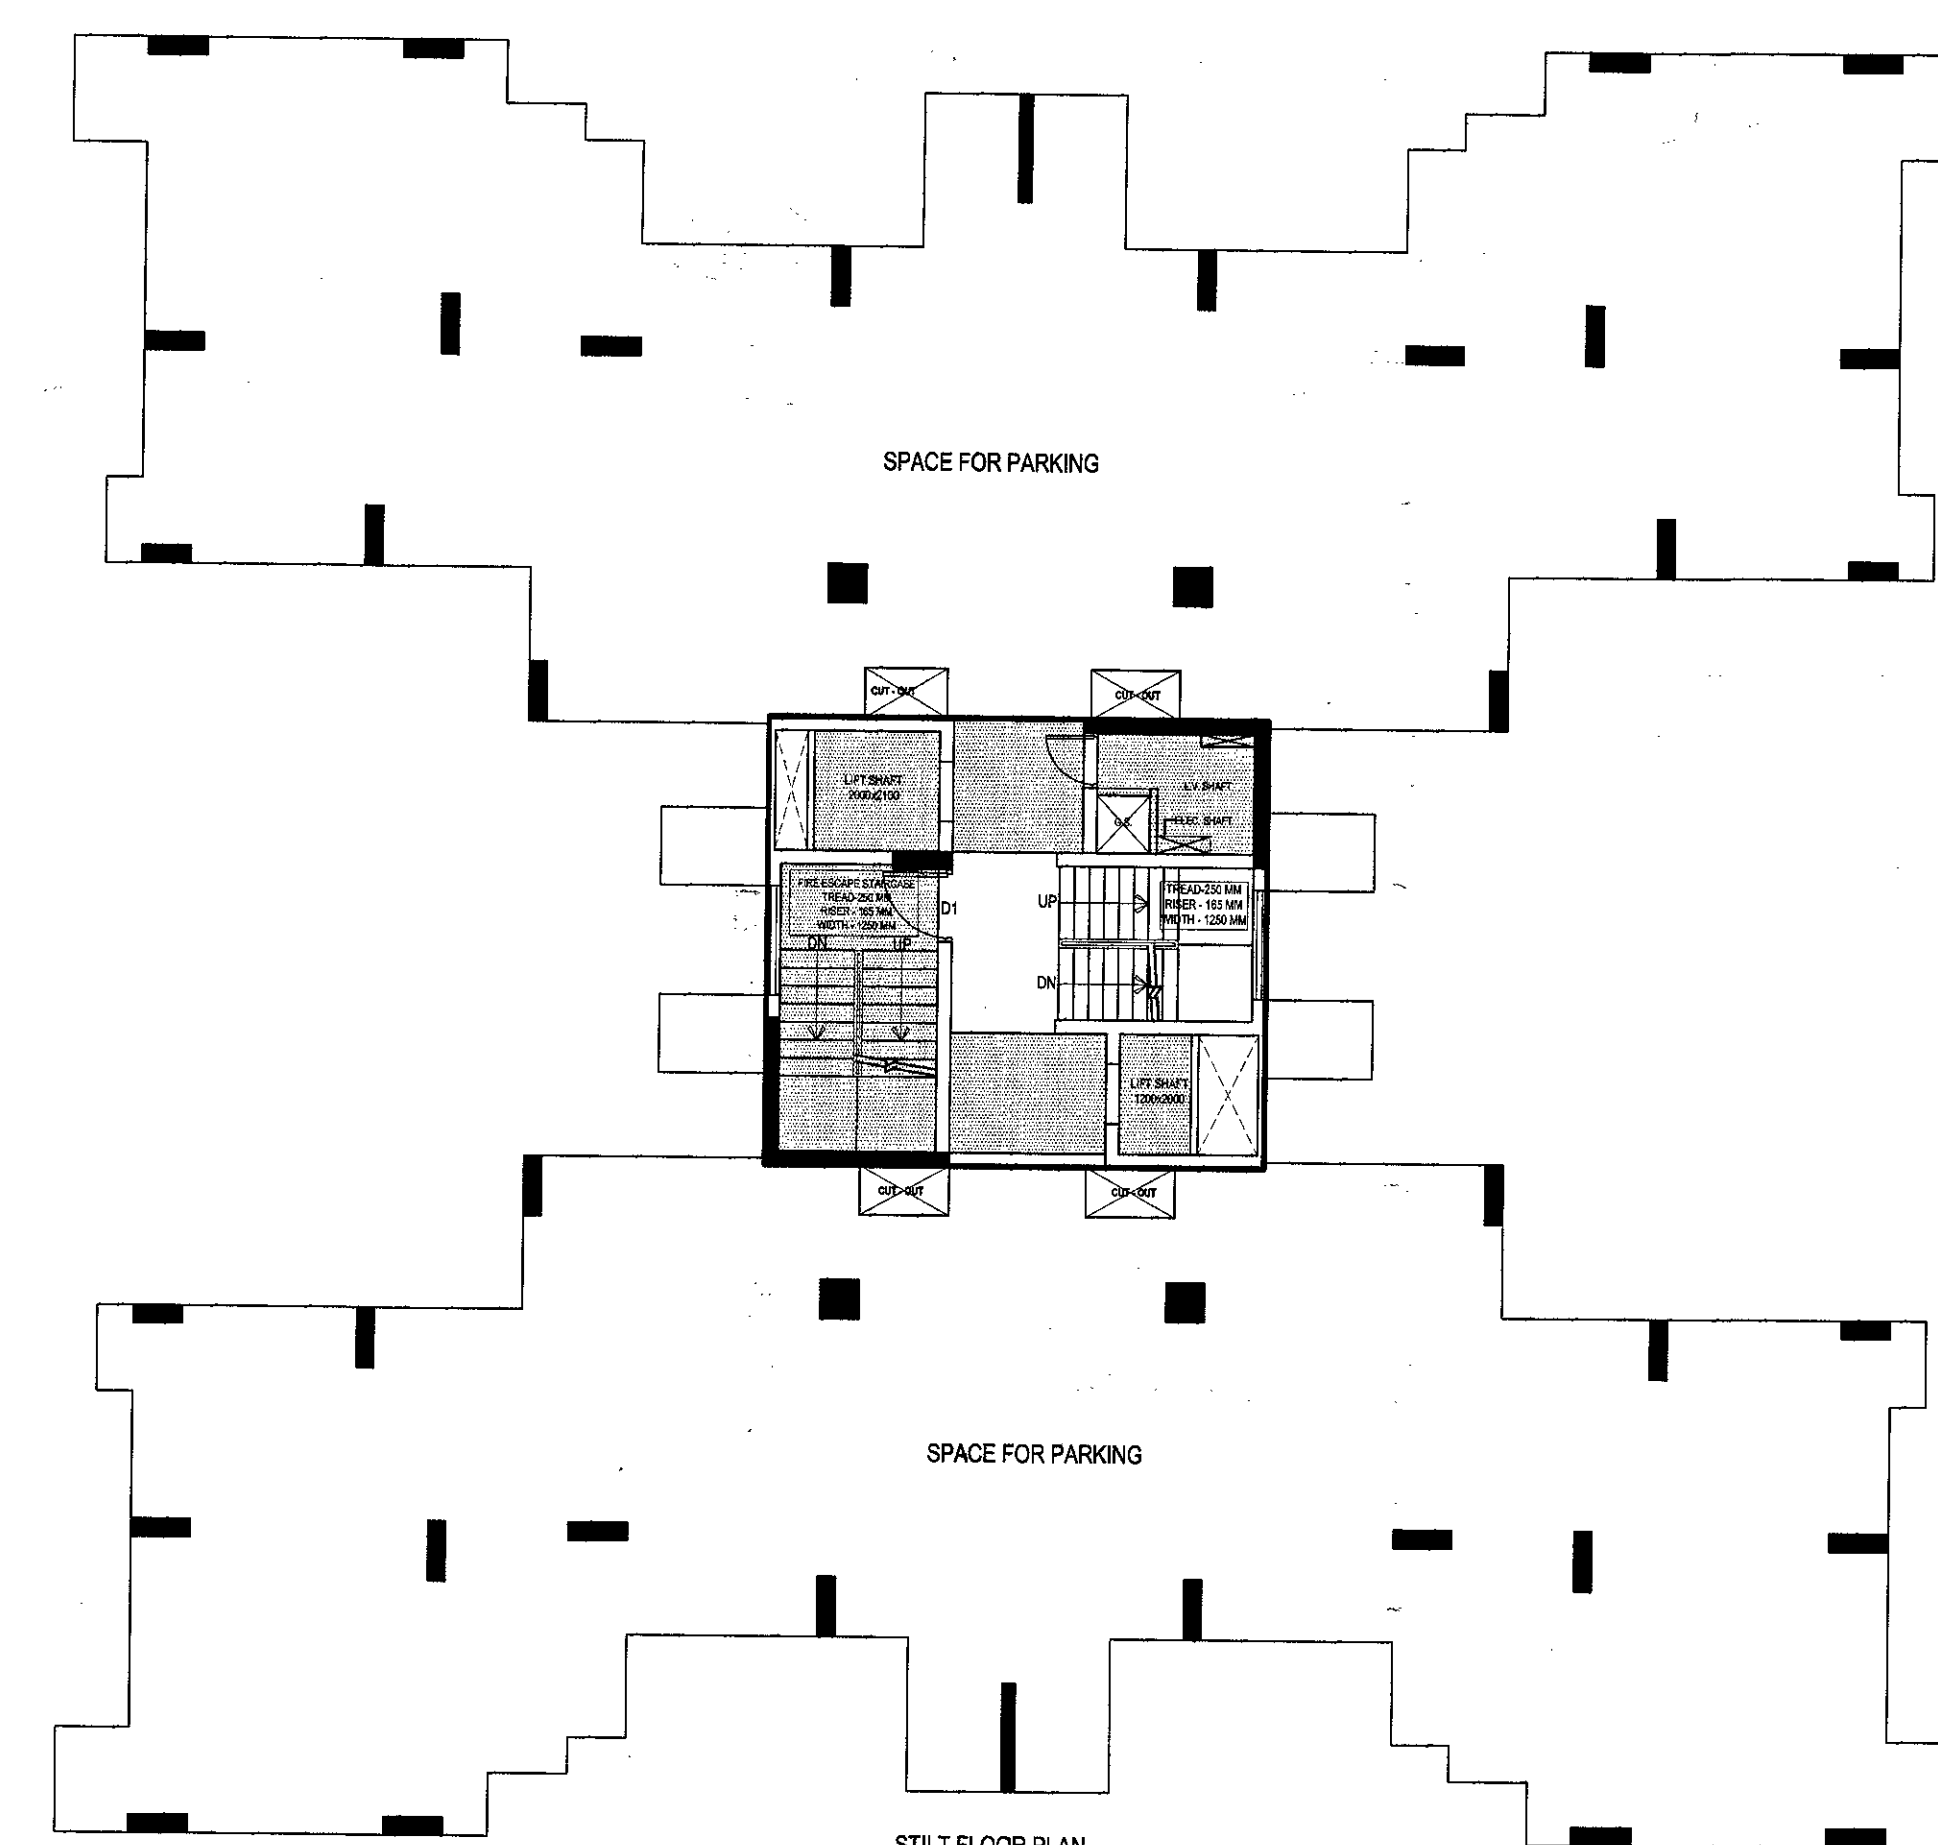

STILT FLOOR PLAN

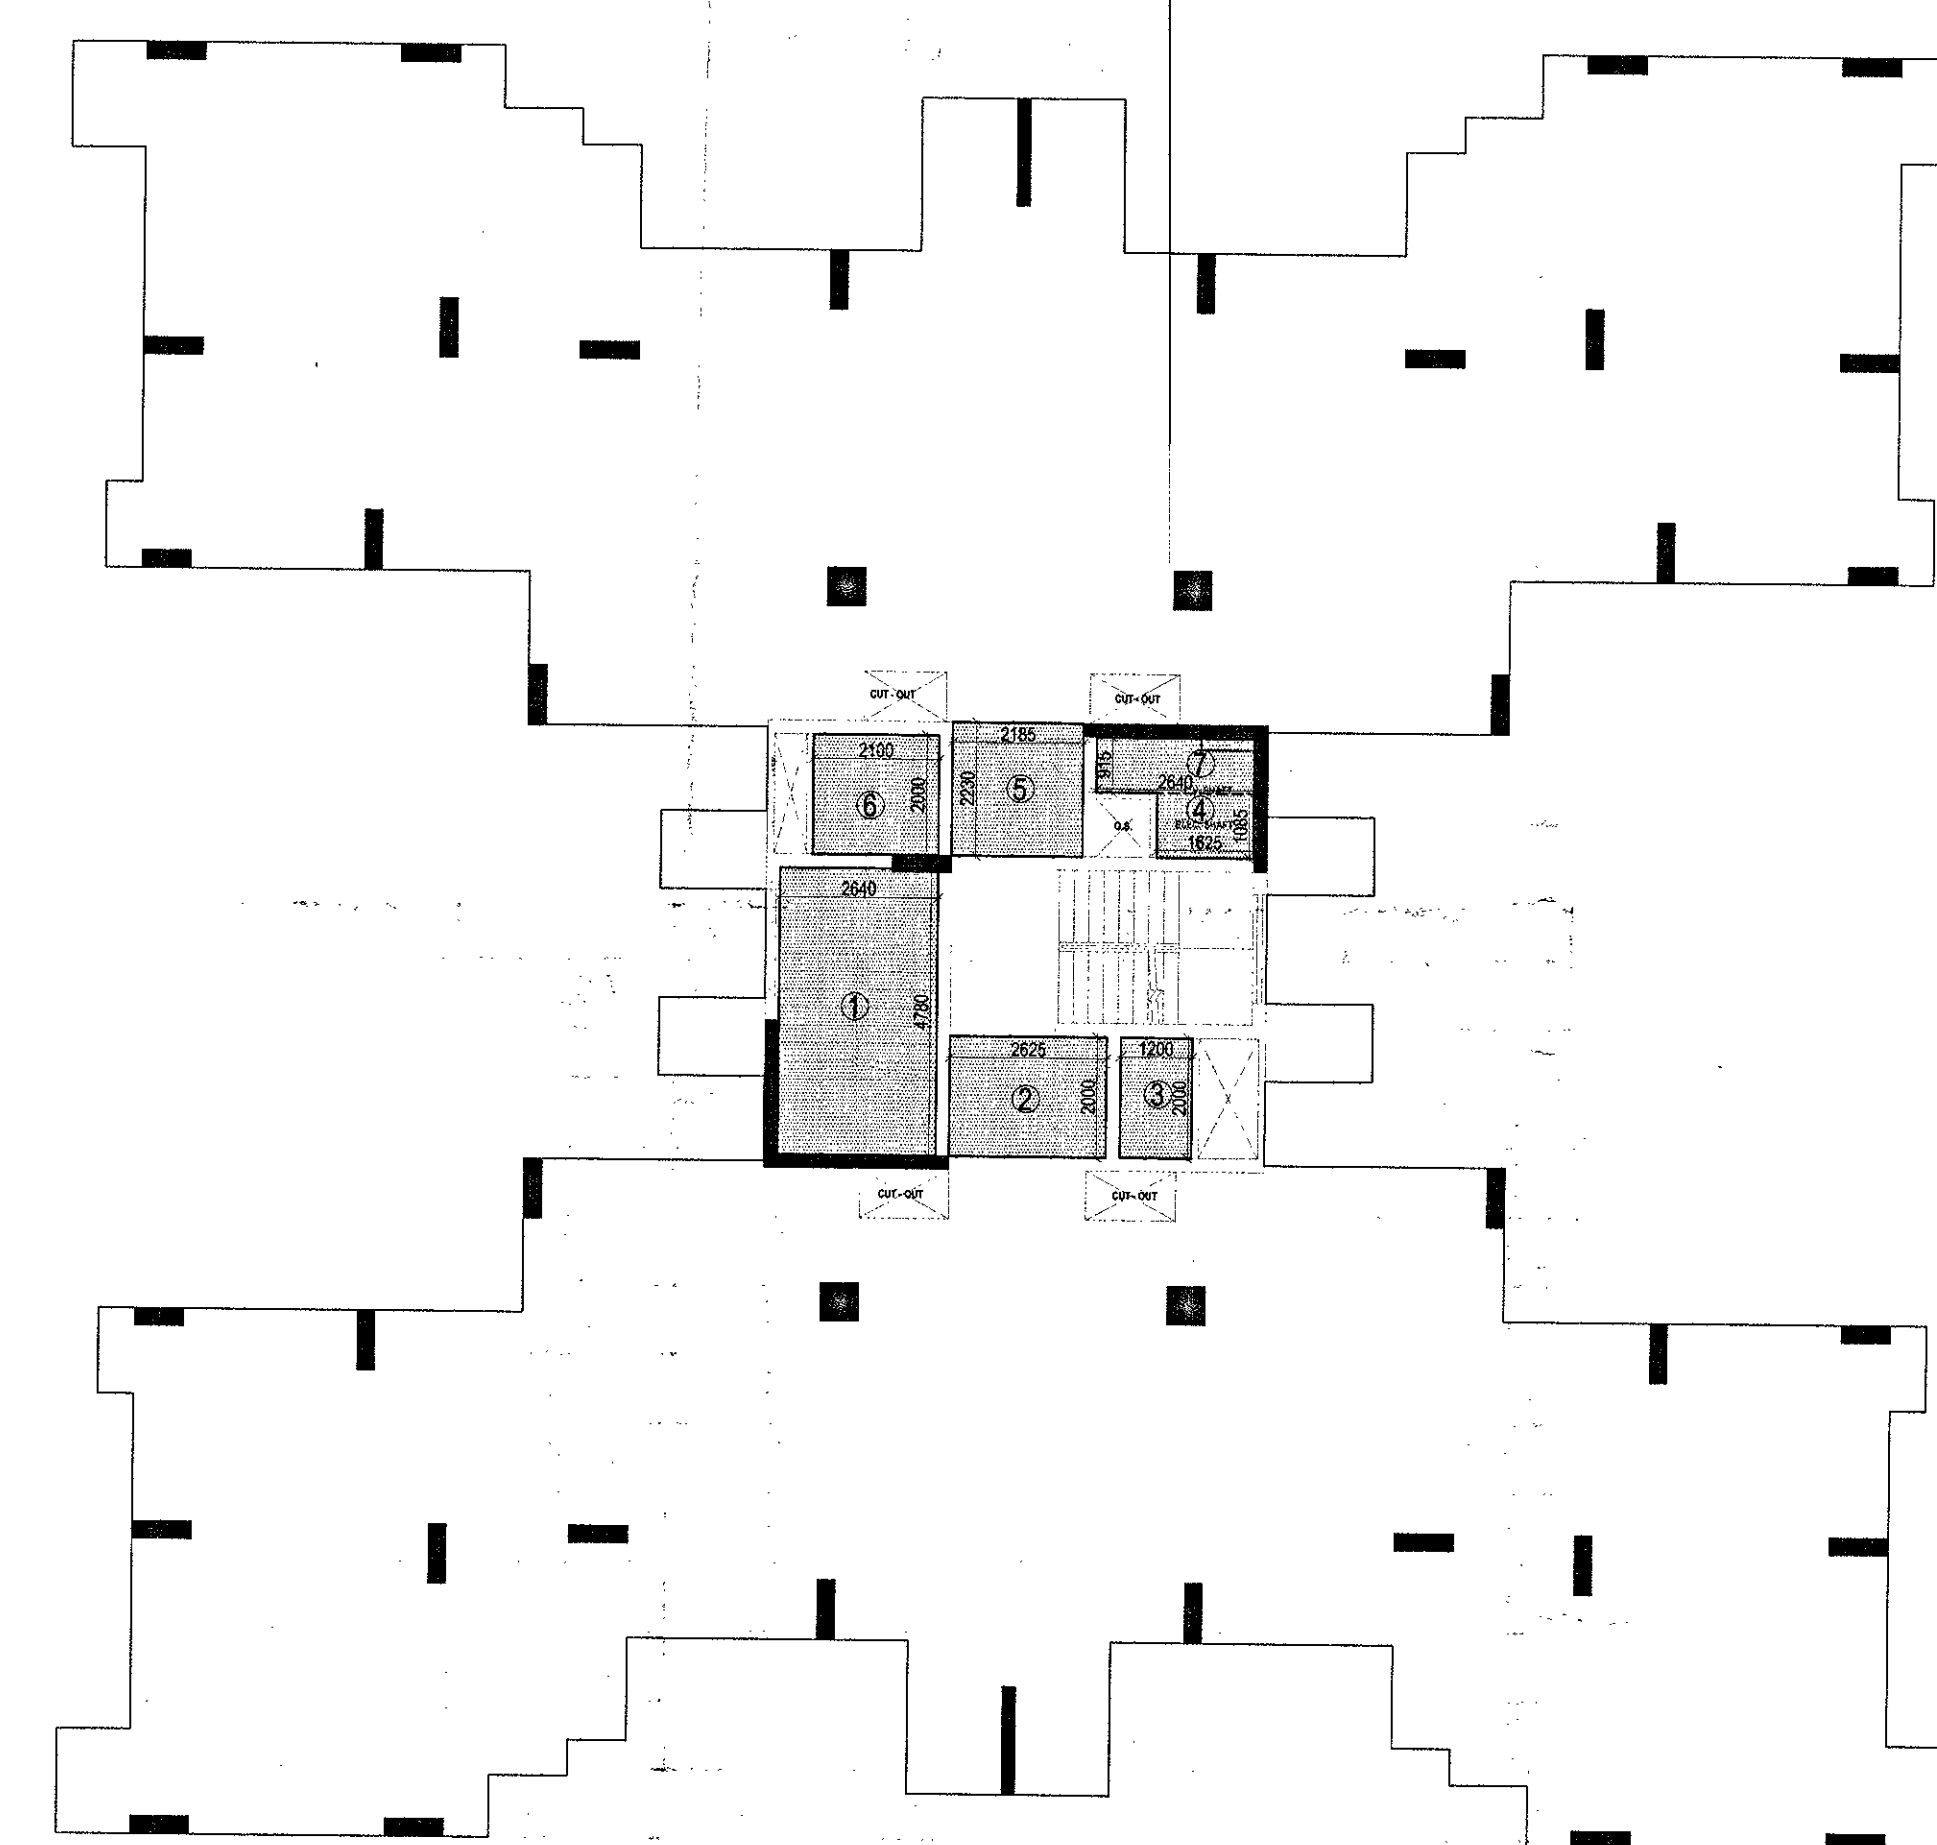

ENVELOP PLAN OF 15% ADDITIONAL F.A.R.

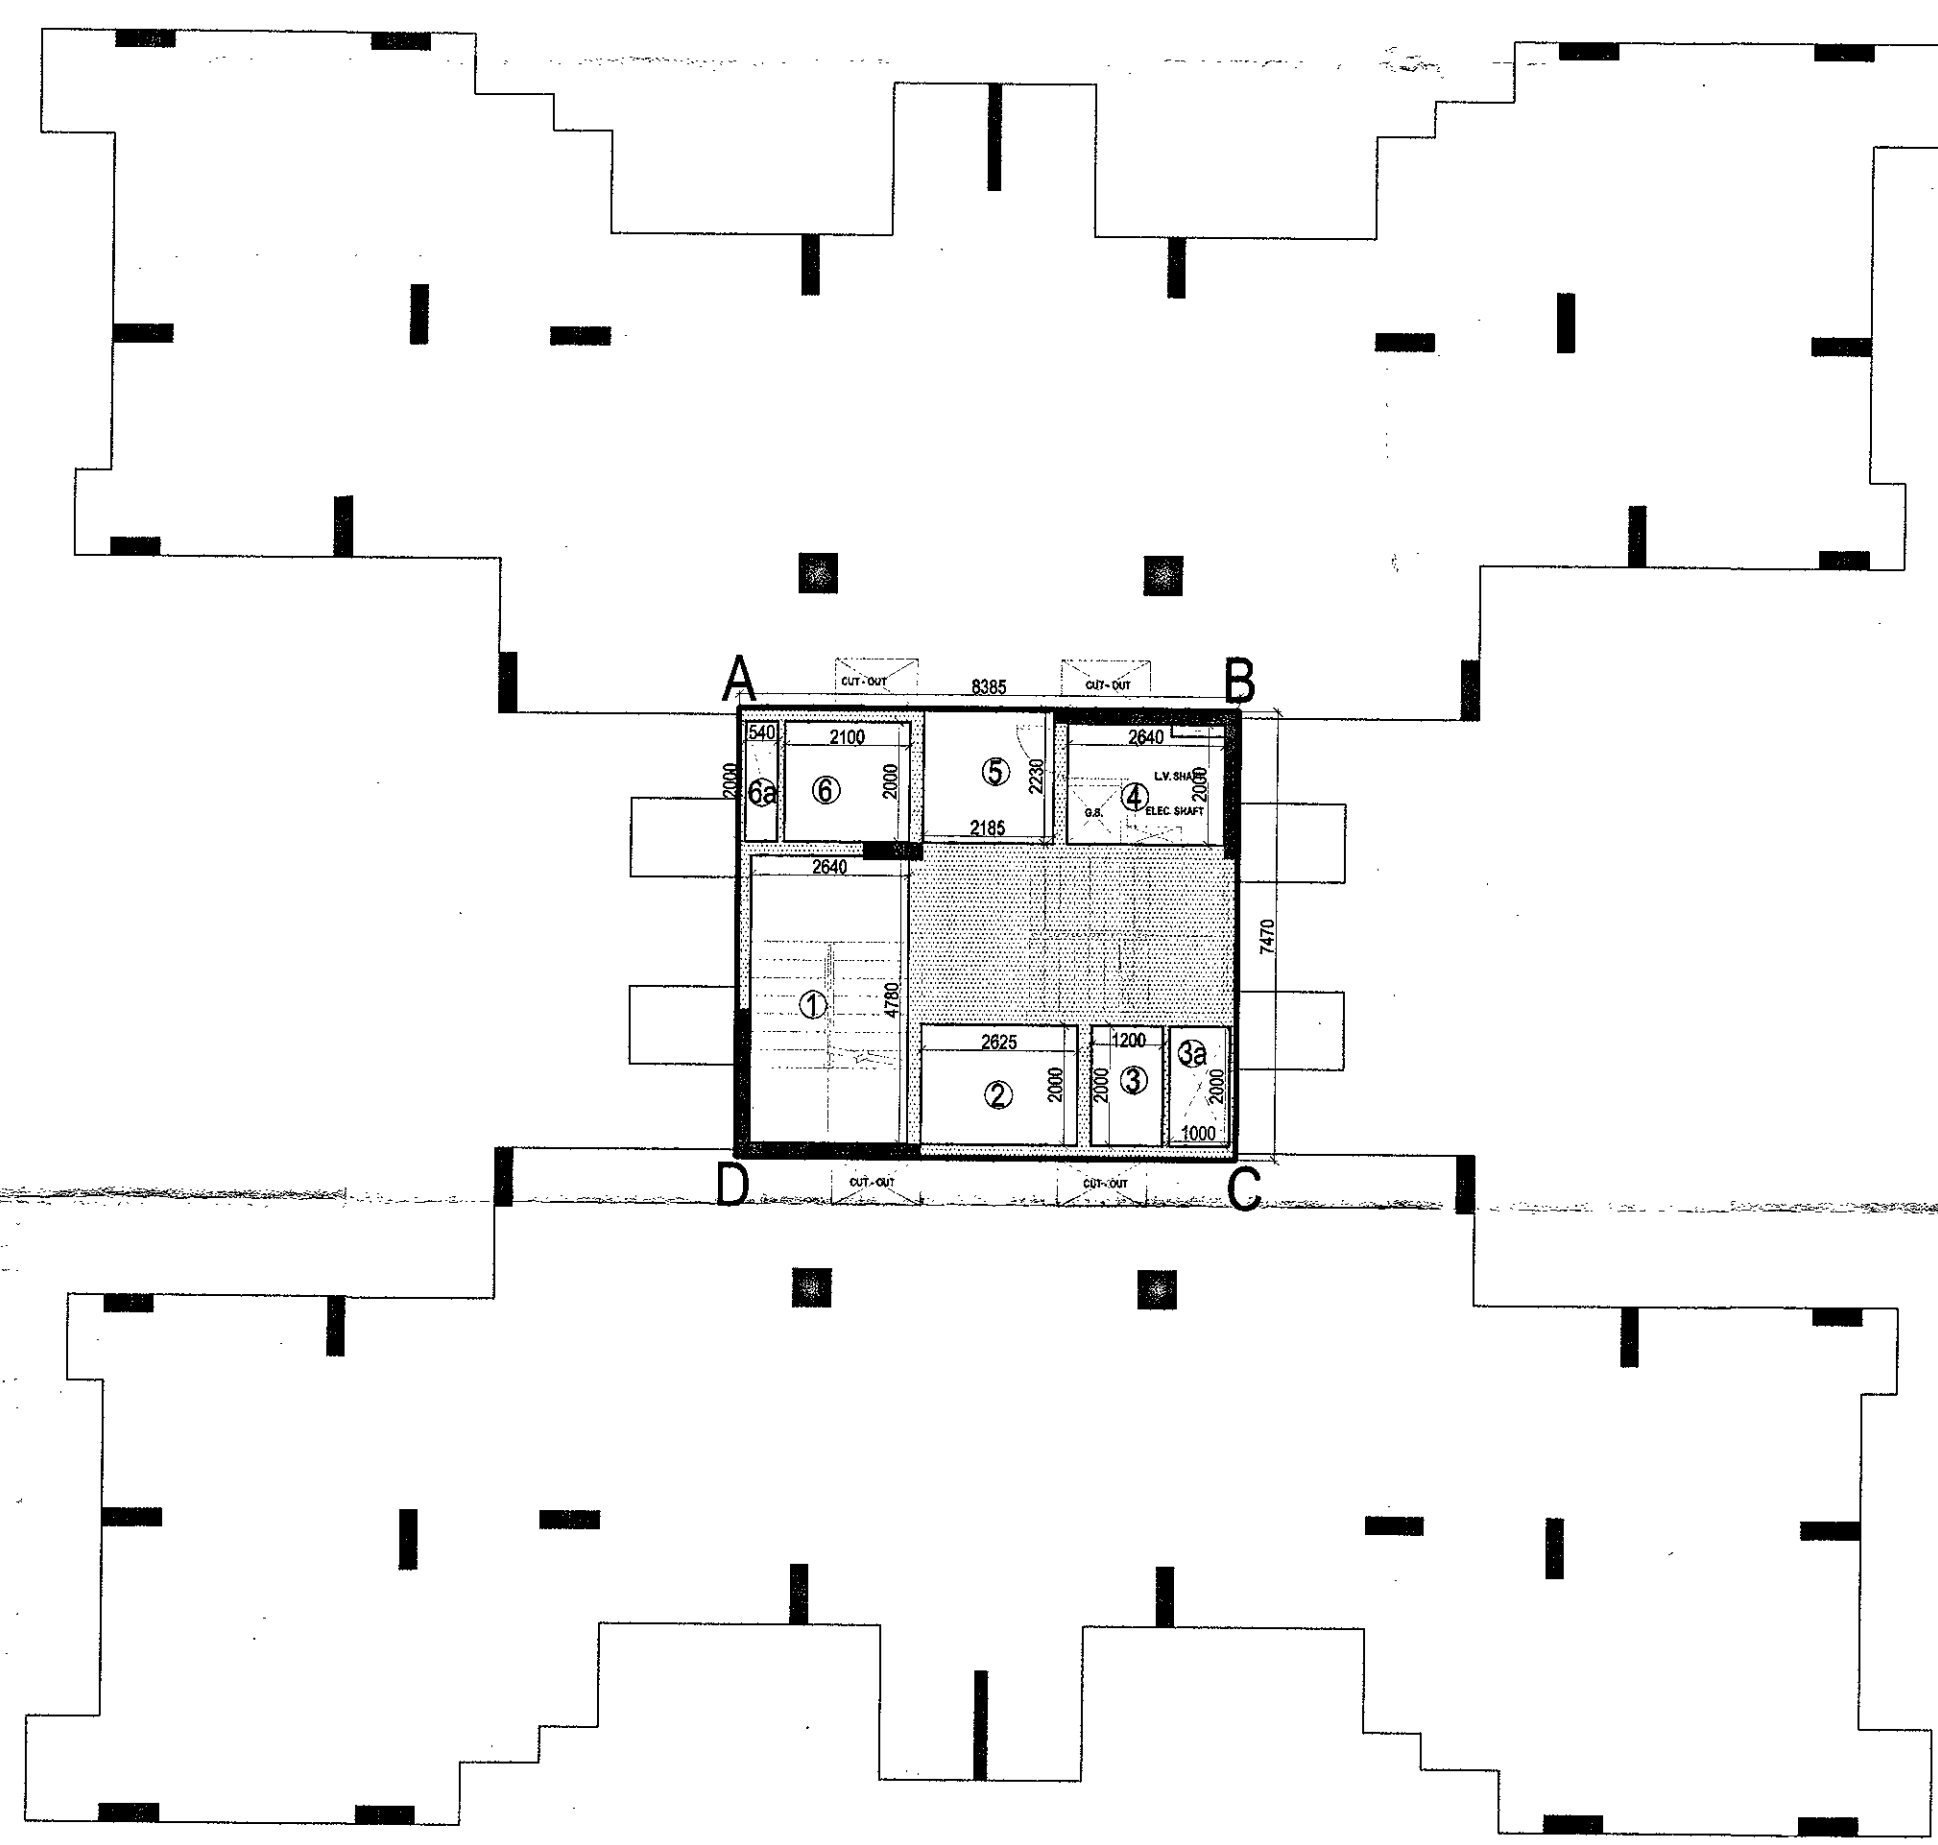

ENVELOP PLAN OF STILT FLOOR F.A.R.

F.A.R. CALCULATION					
S. NO.	SIZE			NOS.	AREA
A	AREA OF ABCD = 8.385X7.470				62.64
B	AREADEDUCTION				
1	2.640	x	4.780	1	12.62
2	2.625	x	2.000	1	5.25
3	1.200	x	2.000	1	2.40
3a	1.000	x	2.000	1	2.00
4	2.640	x	2.000	1	5.28
5	2.185	x	2.230	1	4.87
6	2.100	x	2.000	1	4.20
6a	0.540	x	2.000	1	1.08
			TOTAL		37.70
			AREA.....A - B		24.94

15% ADDITIONAL F.A.R. CALCULATION					
S. NO.	SIZE			NOS.	AREA
1	2.640	x	4.780	1	12.62
2	2.625	x	2.000	1	5.25
3	1.200	x	2.000	1	2.40
4	1.625	x	1.085	1	1.76
5	2.230	X	2.185	1	4.87
6	2.100	X	2.000	1	4.20
7	0.915	X	2.640	1	2.42
			TOTAL		33.52

SCHEDULE OF OPENING					
S.NO.	TYPE	SIZE	DETAILS	NOS.	REMARKS
1.	SD	2100x2500	BEAM BOTTOM	1	ALUM./UPVC AS/ VENDER
2.	SD1	1800x2500	BEAM BOTTOM	1	ALUM./UPVC AS/ VENDER
3.	SD2	1550x2500	BEAM BOTTOM	1	ALUM./UPVC AS/ VENDER
4.	SD3	1200x2500	BEAM BOTTOM	1	ALUM./UPVC AS/ VENDER
5.	SD4	1700x2500	BEAM BOTTOM	1	ALUM./UPVC AS/ VENDER
6.	DW	750x600	BEAM BOTTOM	1	ALUM./UPVC AS/ VENDER
7.	DW1	750x750	BEAM BOTTOM	1	ALUM./UPVC AS/ VENDER
8.	D	1050x2500	BEAM BOTTOM	1	WOODEN
9.	D1	1000x2100	2100	1	WOODEN
10.	D2	750x2100	2100	1	WOODEN
11.					
12.	D4	750x2500	BEAM BOTTOM	1	WOODEN
13.	W	1800x1550	BEAM BOTTOM	1	ALUM./UPVC AS/ VENDER
14.	W1	1000x1550	BEAM BOTTOM	1	ALUM./UPVC AS/ VENDER
15.	W2	600x1550	BEAM BOTTOM	1	ALUM./UPVC AS/ VENDER
16.	W3	750x1550	BEAM BOTTOM	1	ALUM./UPVC AS/ VENDER
17.	W4	1200x1550	BEAM BOTTOM	1	ALUM./UPVC AS/ VENDER
18.	V	600x1000	2100	1	WOODEN
19.	V1	500x1000	2100	1	WOODEN

SUBMISSION DRAWING FOR PROPOSED GROUP HOUSING AT PLOT NO. 06A SECTOR TECH ZONE-4,GREATER NOIDA

OWNER
LA- RESIDENTIA DEVELOPERS
PVT. LTD

ARCHITECT
NATIONAL ARCHITECTS & ENGINEERS
14, OLD NAVYUG MARKET, GHAZIABAD-201001, PHONE NO. 0120-2713334

DRAWING TITLE
TOWER -1, 7 & 39 (STILT FLOOR)

DRAWING NO.
06

ARCH. SEAL & SIG.
R. C. Jain
B.Arch, Roorkee
L.No. 0120/15179
National Architects & Engineers
14, Old Navyug Market,
GHAZIABAD-201001

OWNERS SIG.
For La Residentia Developers Private Ltd.
Director

ARCHITECT R. C. JAIN B.ARCH[ROORKEE]