


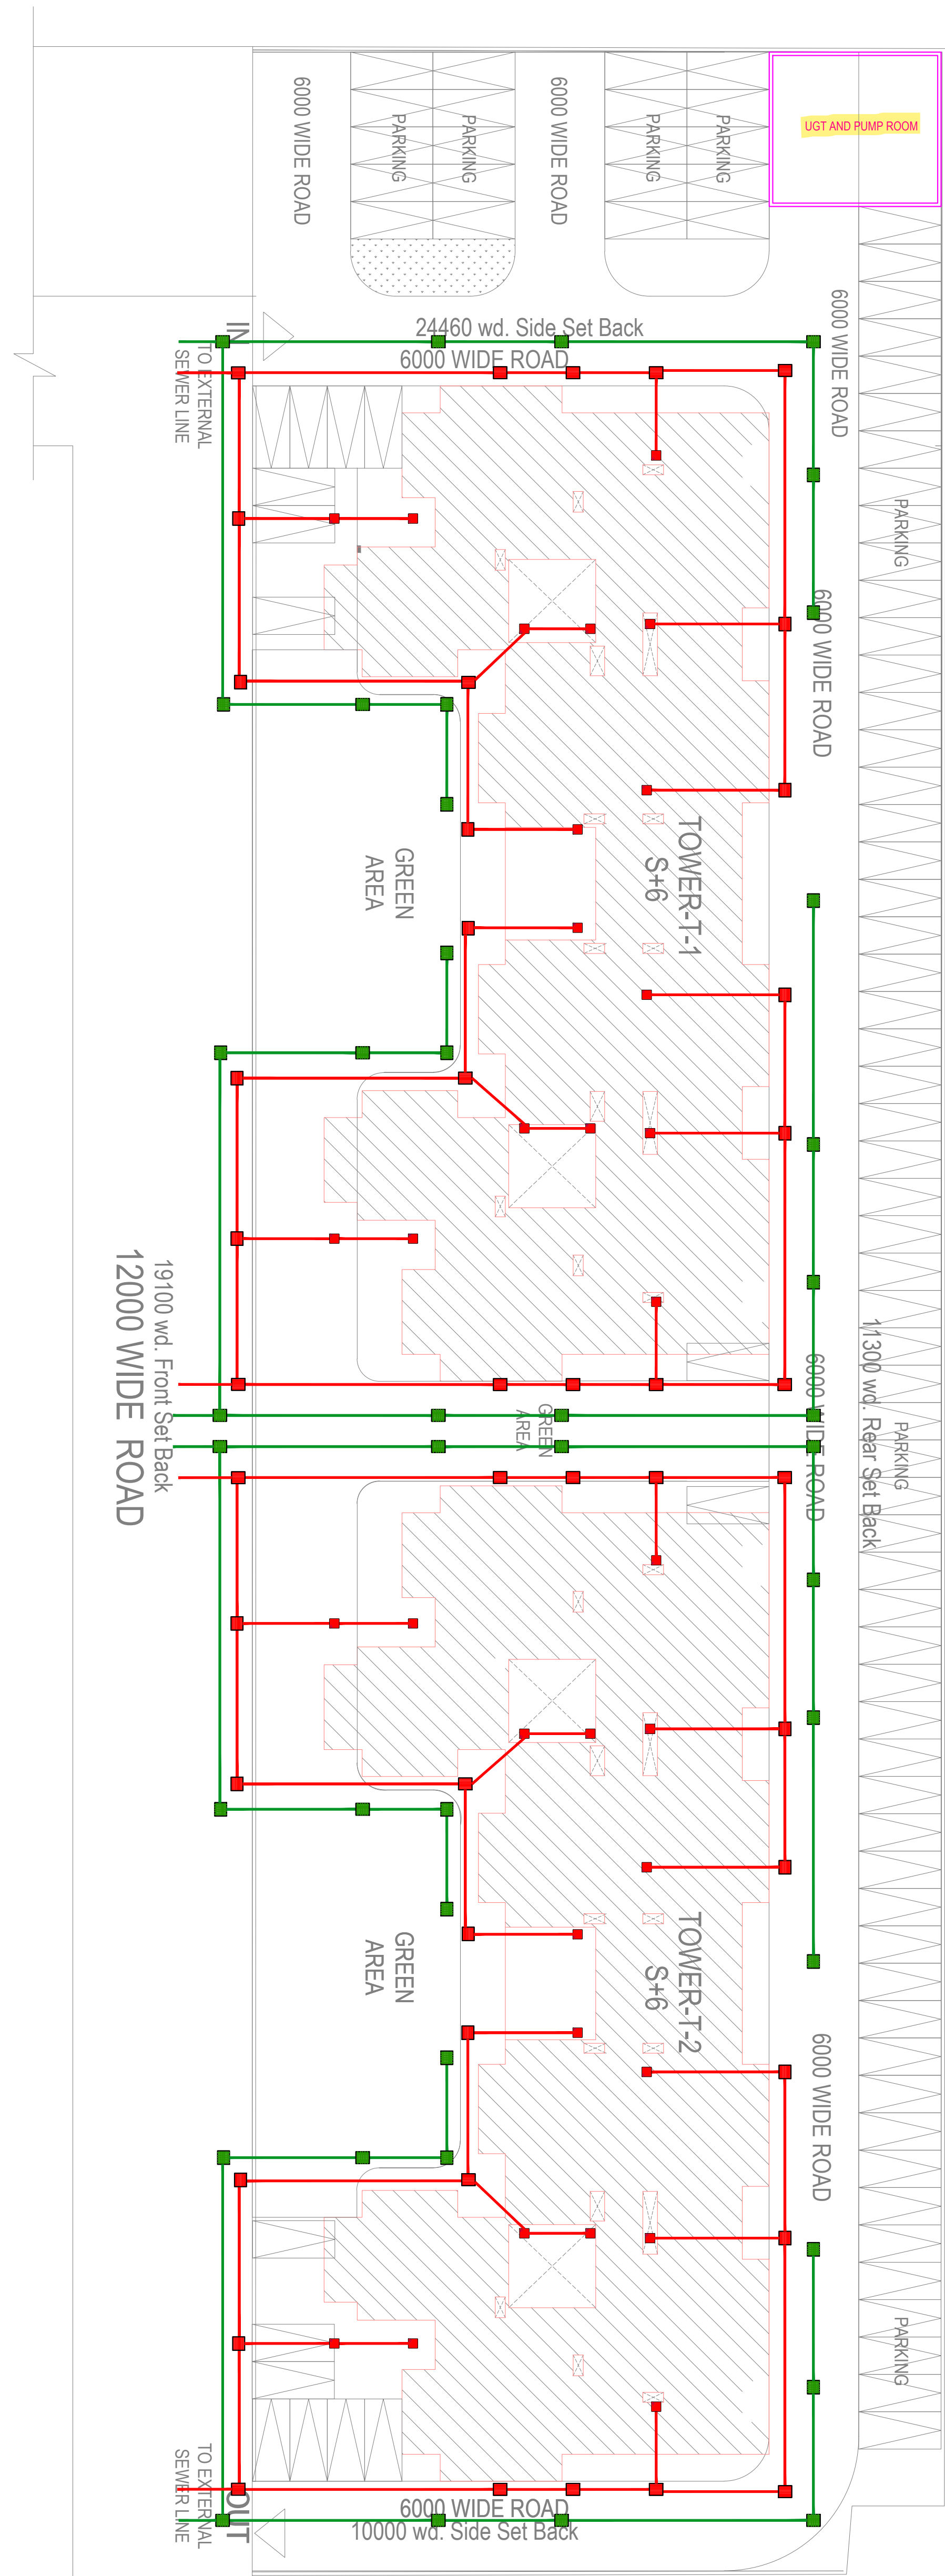

NO. OF PARKING
Parking Required for Flat-A/1.00 Car = 128X1.0 ECS
= 128 ECS
Parking Proposed IN Open = 98 Cars(1355.00 Sq.mt.)
Parking Proposed IN Covered = 130 Cars(680.72 Sq.mt.)
Scooter Parking(507.08/28) = 18 Ecs


PROPOSED GROUP HOUSING
FOR
OMEGA DEVELOPERS AT SAFEDABAD,
FAIZABAD ROAD, LUCKNOW

THIS DRAWING AND THE INFORMATION CONTAINED
HEREIN SHALL NOT BE DISCLOSED, REPRODUCED
OR USED FOR ANY PURPOSE BY ANY PERSON
WITHOUT THE EXPRESS WRITTEN CONSENT OF M/S
MURALAGE. THIS DRAWING IS PROTECTED UNDER
COPYRIGHT LAW AND ANY COPYING OR
REPRODUCTION HEREOF IS PROHIBITED.
UNAUTHORISED PERSONS FOUND COPYING THIS
DRAWING OR ANY PART OF THIS DOCUMENT OR
USING THE SAME FOR ANY PURPOSE SHALL BE
SUBJECT TO LEGAL ACTION.



REFERENCE NO. : G-135
SHEET NO - 1
SCALE - 1:500
DATE - APRIL'23
DRAWN - PRABAL SHARMA

SITE PLUMBING LAYOUT & STILTFLOOR PLAN
architects savita-rohit
muralage
architecture, master Planning, interior Design,
conservation, landscaping, project management
A-3/269 , vibhav khand, gomti nagar, lucknow
phone no. : 2980139, 2320715

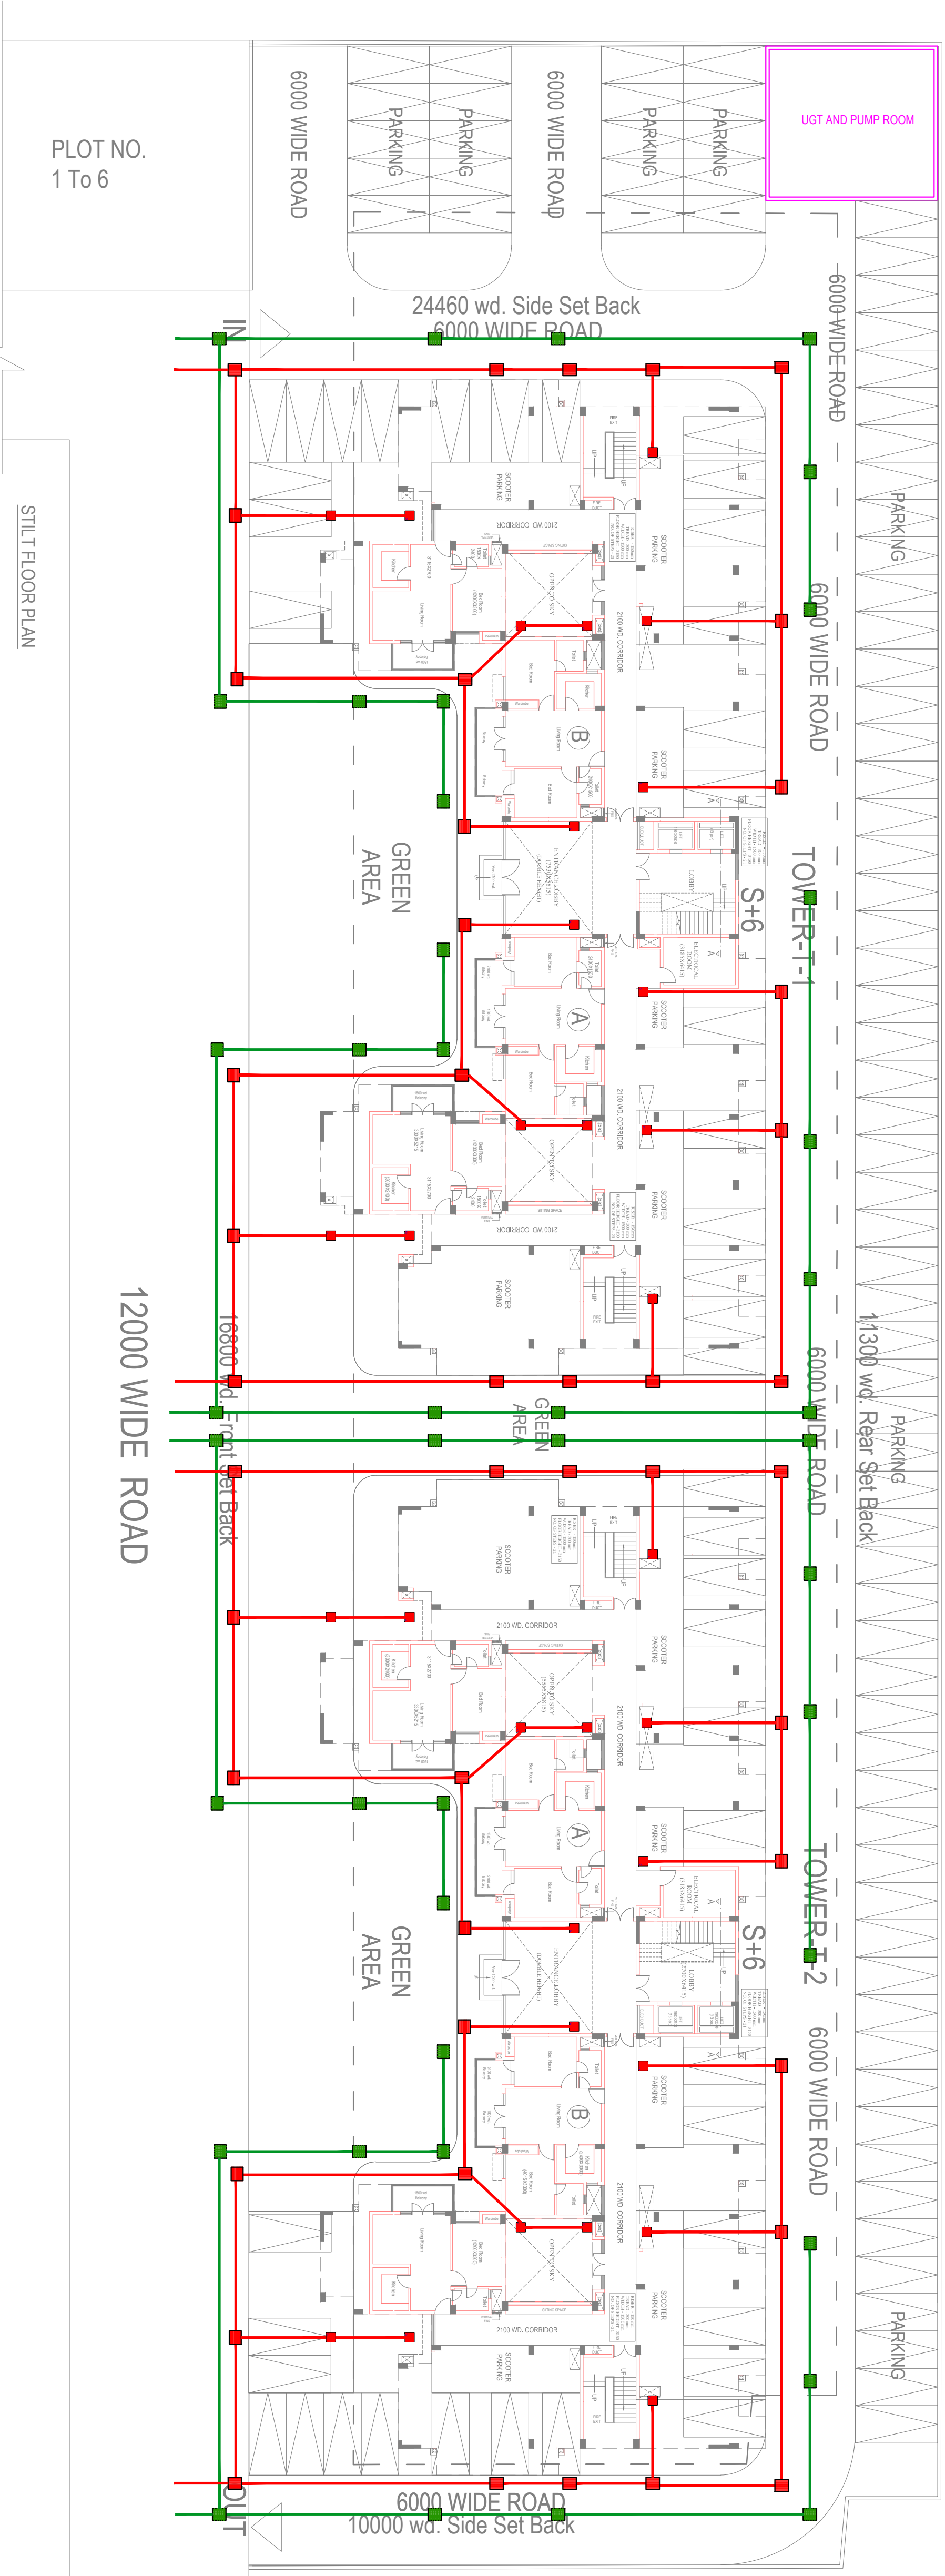

PLOT NO.
1 To 6

STILT FLOOR PLAN

"Copyright © Muralage 2022. All rights reserved"