

प्रमाणित किया गया
श्री गुरुदेव प्रो. एच. एम. शर्मा
प्रमाणित किया गया
श्री गुरुदेव प्रो. एच. एम. शर्मा

श्री गुरुदेव प्रो. एच. एम. शर्मा
प्रमाणित किया गया

श्री गुरुदेव प्रो. एच. एम. शर्मा
प्रमाणित किया गया

श्री गुरुदेव प्रो. एच. एम. शर्मा
प्रमाणित किया गया


STAIR CASE FIRE STAIRCASE
= 21.10 SQ.M
= 24.13 SQ.M



श्री गुरुदेव प्रो. एच. एम. शर्मा
प्रमाणित किया गया


श्री गुरुदेव प्रो. एच. एम. शर्मा
प्रमाणित किया गया

- GREEN F.A.R = 2613.78 SQ.M.
- TYPICAL ODD FLOOR F.A.R AREA= 457.06 SQ.M.
- TYPICAL EVEN FLOOR F.A.R AREA= 457.06 SQ.M.
- F.A.R AREA (28TH+29TH+30TH+31ST+32ND+33RD)= 2613.78 SQ.M.
- INCENTIVE F.A.R = 2336.0 SQ.M.
- TYPICAL ODD FLOOR F.A.R AREA= 457.06 SQ.M.
- TYPICAL EVEN FLOOR F.A.R AREA= 457.06 SQ.M.
- F.A.R AREA (33RD+34TH+35TH+36TH+37TH+38TH)= 2336.0 SQ.M.

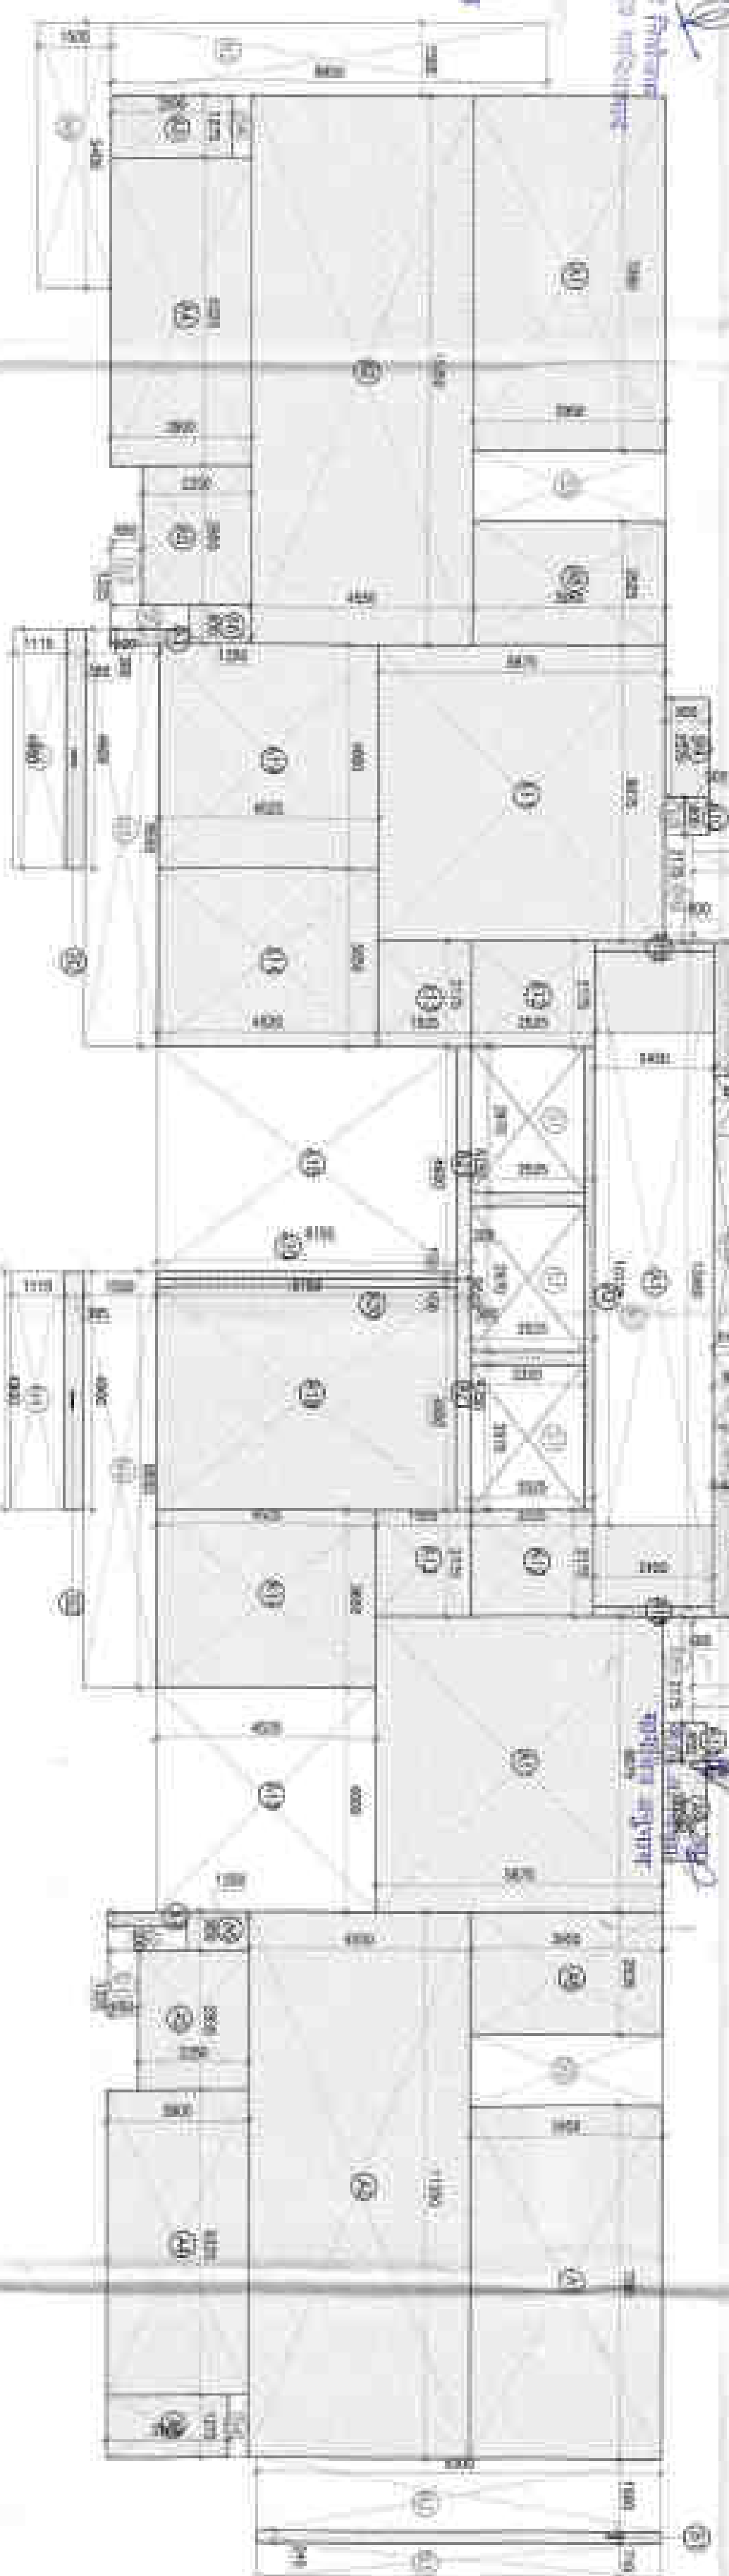

1. ODD FLOOR AREA DIAGRAM
TOTAL FLOOR AREA (28TH+31ST+32ND+35TH+37TH) = 2336.3 SQ.M

STAIR CASE FIRE STAIRCASE
= 21.10 SQ.M
= 24.13 SQ.M

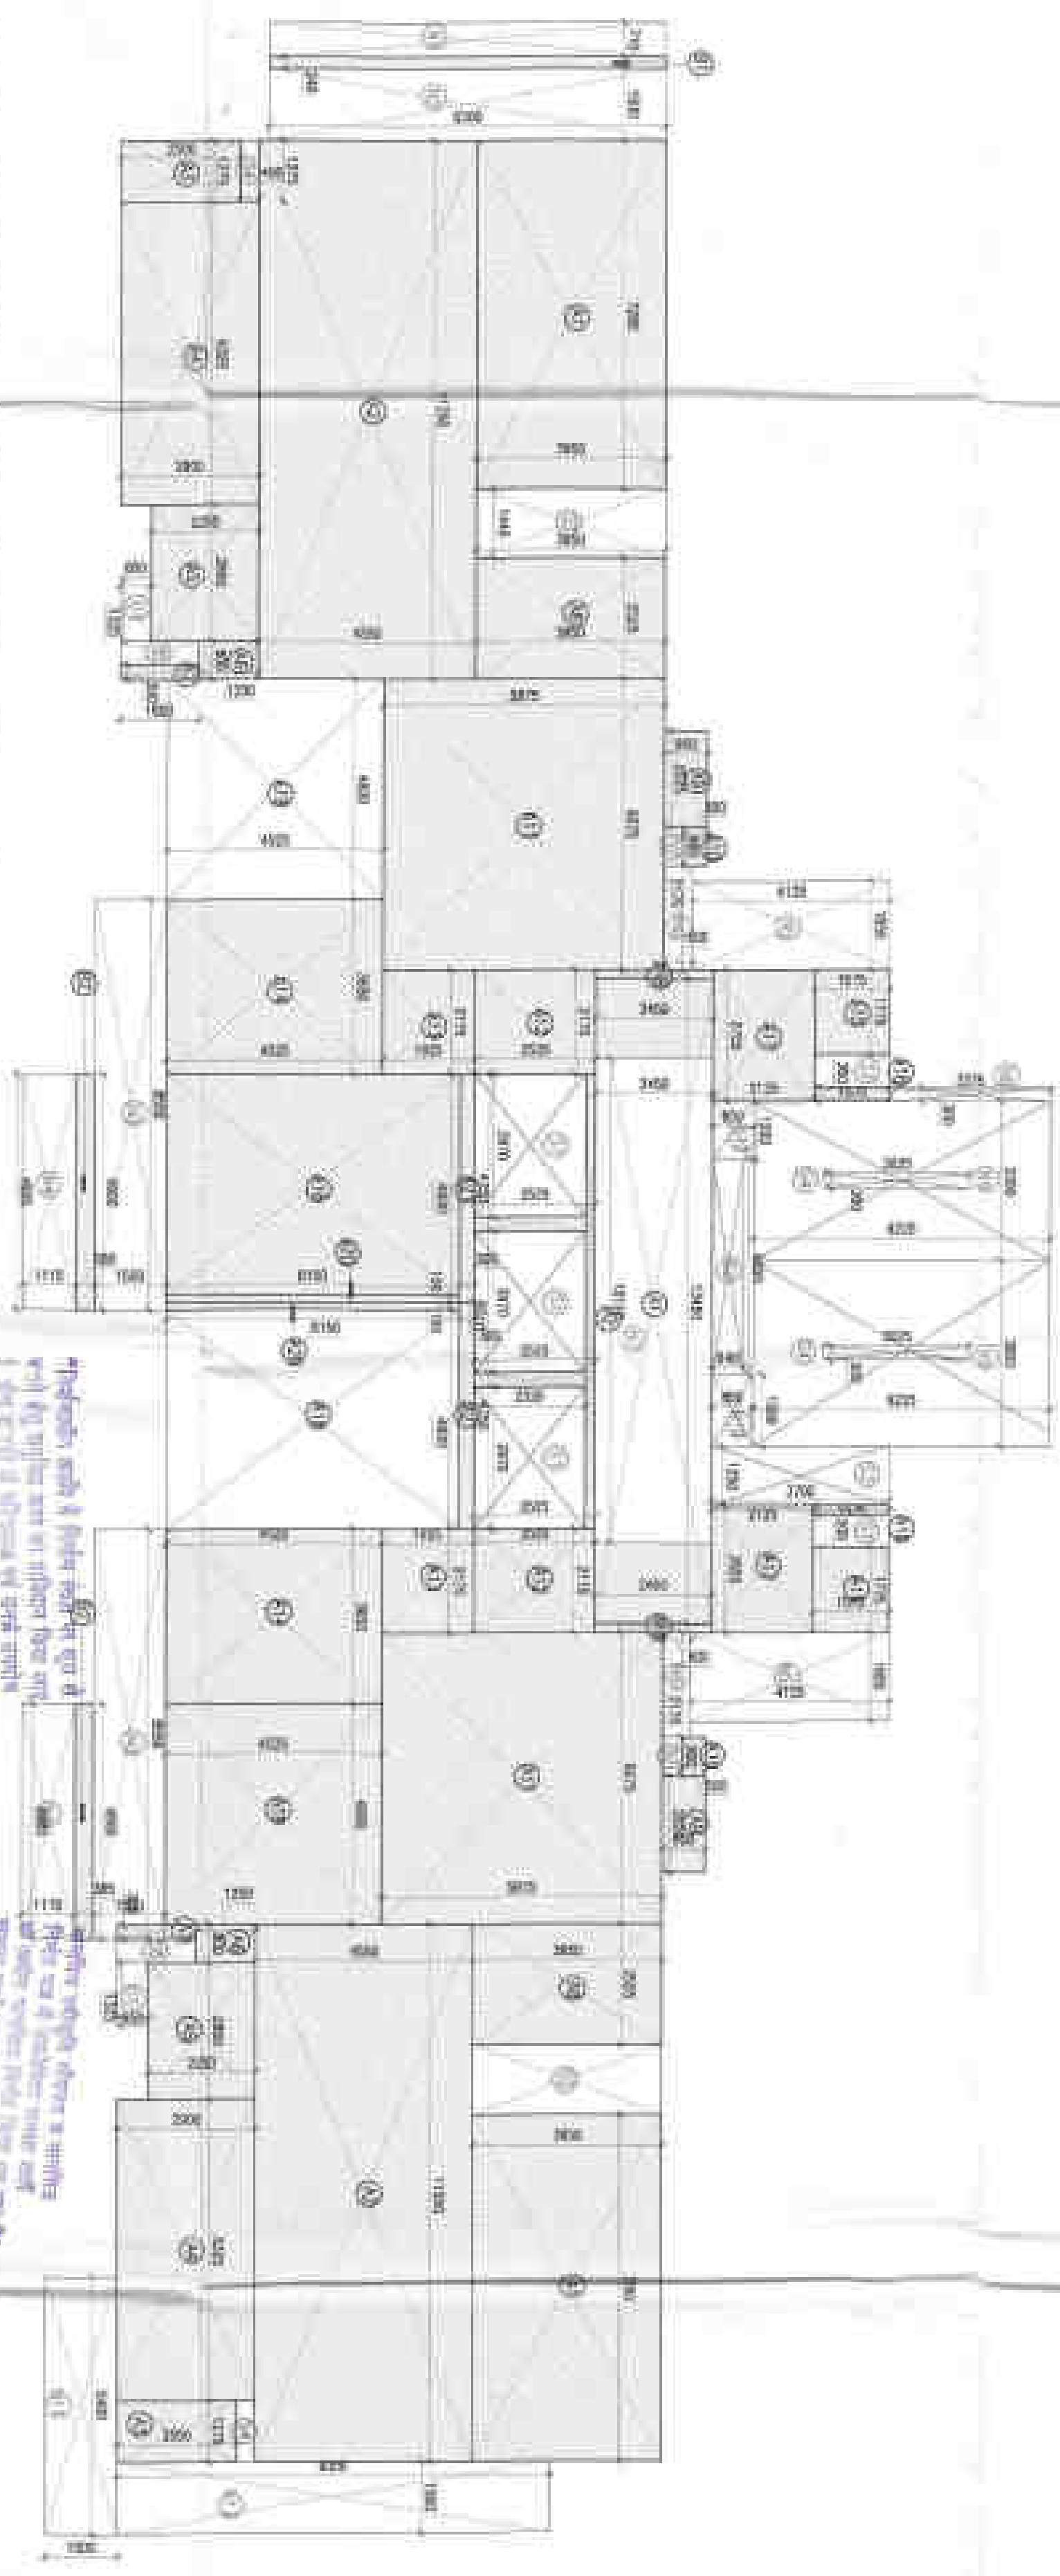

2. EVEN FLOOR AREA DIAGRAM
TOTAL FLOOR AREA (30TH+33TH+34TH+36TH+38TH) = 2742.53 SQ.M

प्रमाणित किया गया
श्री गुरुदेव प्रो. एच. एम. शर्मा
प्रमाणित किया गया
श्री गुरुदेव प्रो. एच. एम. शर्मा

श्री गुरुदेव प्रो. एच. एम. शर्मा
प्रमाणित किया गया

श्री गुरुदेव प्रो. एच. एम. शर्मा
प्रमाणित किया गया

GREEN F.A.R			
S.R. NO.	FLOOR NO.	TOWER	AREA IN SQ.M.
1	28th	B	457.06
2	29th	B	457.06
3	30th	B	457.06
4	31st	B	457.06
5	32nd	B	457.06
6	33rd	B	390
TOTAL F.A.R			2613.78

INCENTIVE F.A.R			
S.R. NO.	FLOOR NO.	TOWER	AREA IN SQ.M.
1	34th	B	457.06
2	35th	B	457.06
3	36th	B	457.06
4	37th	B	457.06
5	38th	B	457.06
TOTAL F.A.R			2336.3

FOR APPROVAL AND STAMPING

NOTES:-

- ALL VENTURE PROVIDED IN TOWER ARE AS PER N.C.P.C. WALL OR MECHANICALLY VENTILATED.
- ALL SPACES PROVIDING BATHROOM, SERVICES, KITCHEN ETC., SHALL BE MECHANICALLY VENTILATED.
- STAIRWAY GENERATING CAPACITY WILL BE PROVIDED FOR THE ELECTRICAL REQUIREMENT FOR ANY GENERATION FOR ALL COMMON SERVICES, FIRE SERVICES, LIFTS ETC. AND ALSO THE ENTIRE ELECTRICAL LOAD FOR THE VENTILATION MEASURES AS REQUIRED INCLUDES PROPER DETECTION MEAT DETECTOR SPRINKLER SPACING IN COMPLIANCE WITH CODE.

ARCHITECT

MORPHOGENESIS
N 808, Panchsheel Park,
New Delhi 110017, India
TEL: 91 11 47825079 FAX: 91 11 47825081
E-Mail: info@morphogenesis.org

CONSULTING STRUCTURAL ENGINEER
Optimum Design
B-24 Sector 42
Gurgaon-122001

CONSULTING MEP
Consummate Engineering
Service (P) Ltd
B-87 Sector 42
Gurgaon-122001

KEY PLAN



PROJECT

RIO HEIGHTS PVT. LTD.
PROPOSED HOUSING PLAN AT RIHARIA NO. 53/51
OF VILLAGE RIHARIA AT RIHARIA WARD-6, DISTRICT
RIHARIA, RIHARIA PVT. LTD. (FORMERLY KNOWN AS RIHARIA
REALTIES PVT. LTD.)

DEVELOPER'S SIGNATURE :

For Rio Heights PVT. LTD.

DIRECTOR
AUTHORIZED SIGNATORY

ARCHITECT'S SIGNATURE :



DRAWING NAME
ODD & EVEN AREA DIAGRAMS FOR GREEN &
INCENTIVE F.A.R - TOWER-B (25TH-38TH)

DRAWING NO.
S-20A

SCALE
DATE
1:100
FEB -2020

FOR APPROVAL AND STAMPING

NOTES:

1. ALL FUTURE PROVIDED IN TOILETS ARE AS PER N.B.C.
2. BATHROOM WILL BE MECHANICALLY VENTILATED.
3. ALL AIRWAYS TO BE PROVIDED AS PER N.B.C.
4. STANDARDS GENERATING CAPACITY WILL BE PROVIDED FOR THE ELECTRICAL REQUIREMENT OF THE TOTAL SCHEME. THIS THEREFORE INCLUDES EXHAUST SCHEMATION FOR ALL COMMON ALSO THE CENTRE ELECTRICAL LOAD FOR THE VENTILATION.
5. FIRE SAFETY MEASURES AS PER NBC INCLUDES SMOKE DETECTOR, HEAT DETECTOR, SPRINKLER SPREADING IN COMPLIANCE WITH CODE.

ARCHITECT

MORPHOGENESIS
N 858, Parkside park,
New Delhi 110017, India.
TEL: 91 11 4320070 FAX: 91 11 29490351
E Mail: info@morphogenesis.org

CONSULTING STRUCTURAL ENGINEER

Optimum Design
B-54 Sector - 47
Noida-201301

CONSULTING MEP
Consummate Engineering
Service (P) Ltd
B-67 Sector - 47
Noida-201301

KEY PLAN



PROJECT

PROJECT
RMD HEIGHTS PVT. LTD.
PROPOSED HOUSING PLAN AT KHARJA NO. 5381
OF VILLAGE - KANAWAN AT AHMRA KHARJA, GHANADOL
FOR RMD HEIGHTS PVT.LTD. FORMALLY KNOWN AS ARMA
RELATIONS PVT. LTD.


DEVELOPER'S SIGNATURE :

For RMD HEIGHTS PVT. LTD.

Director

AUTHORIZED SIGNATORY

ARCHITECT'S SIGNATURE :

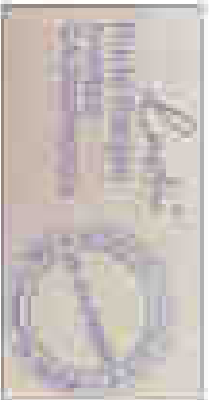

DRAWING NAME

1ST FLOOR PLAN & AREA DIAGRAM
TOWER-B (8+38)

DRAWING NO:

S-21

SCALE

1:100

DATE


FEB -2020

NORTH


9/24



धर्मेश्वर शर्मा
500 sq. meter office & 11
MORPHOGENESIS

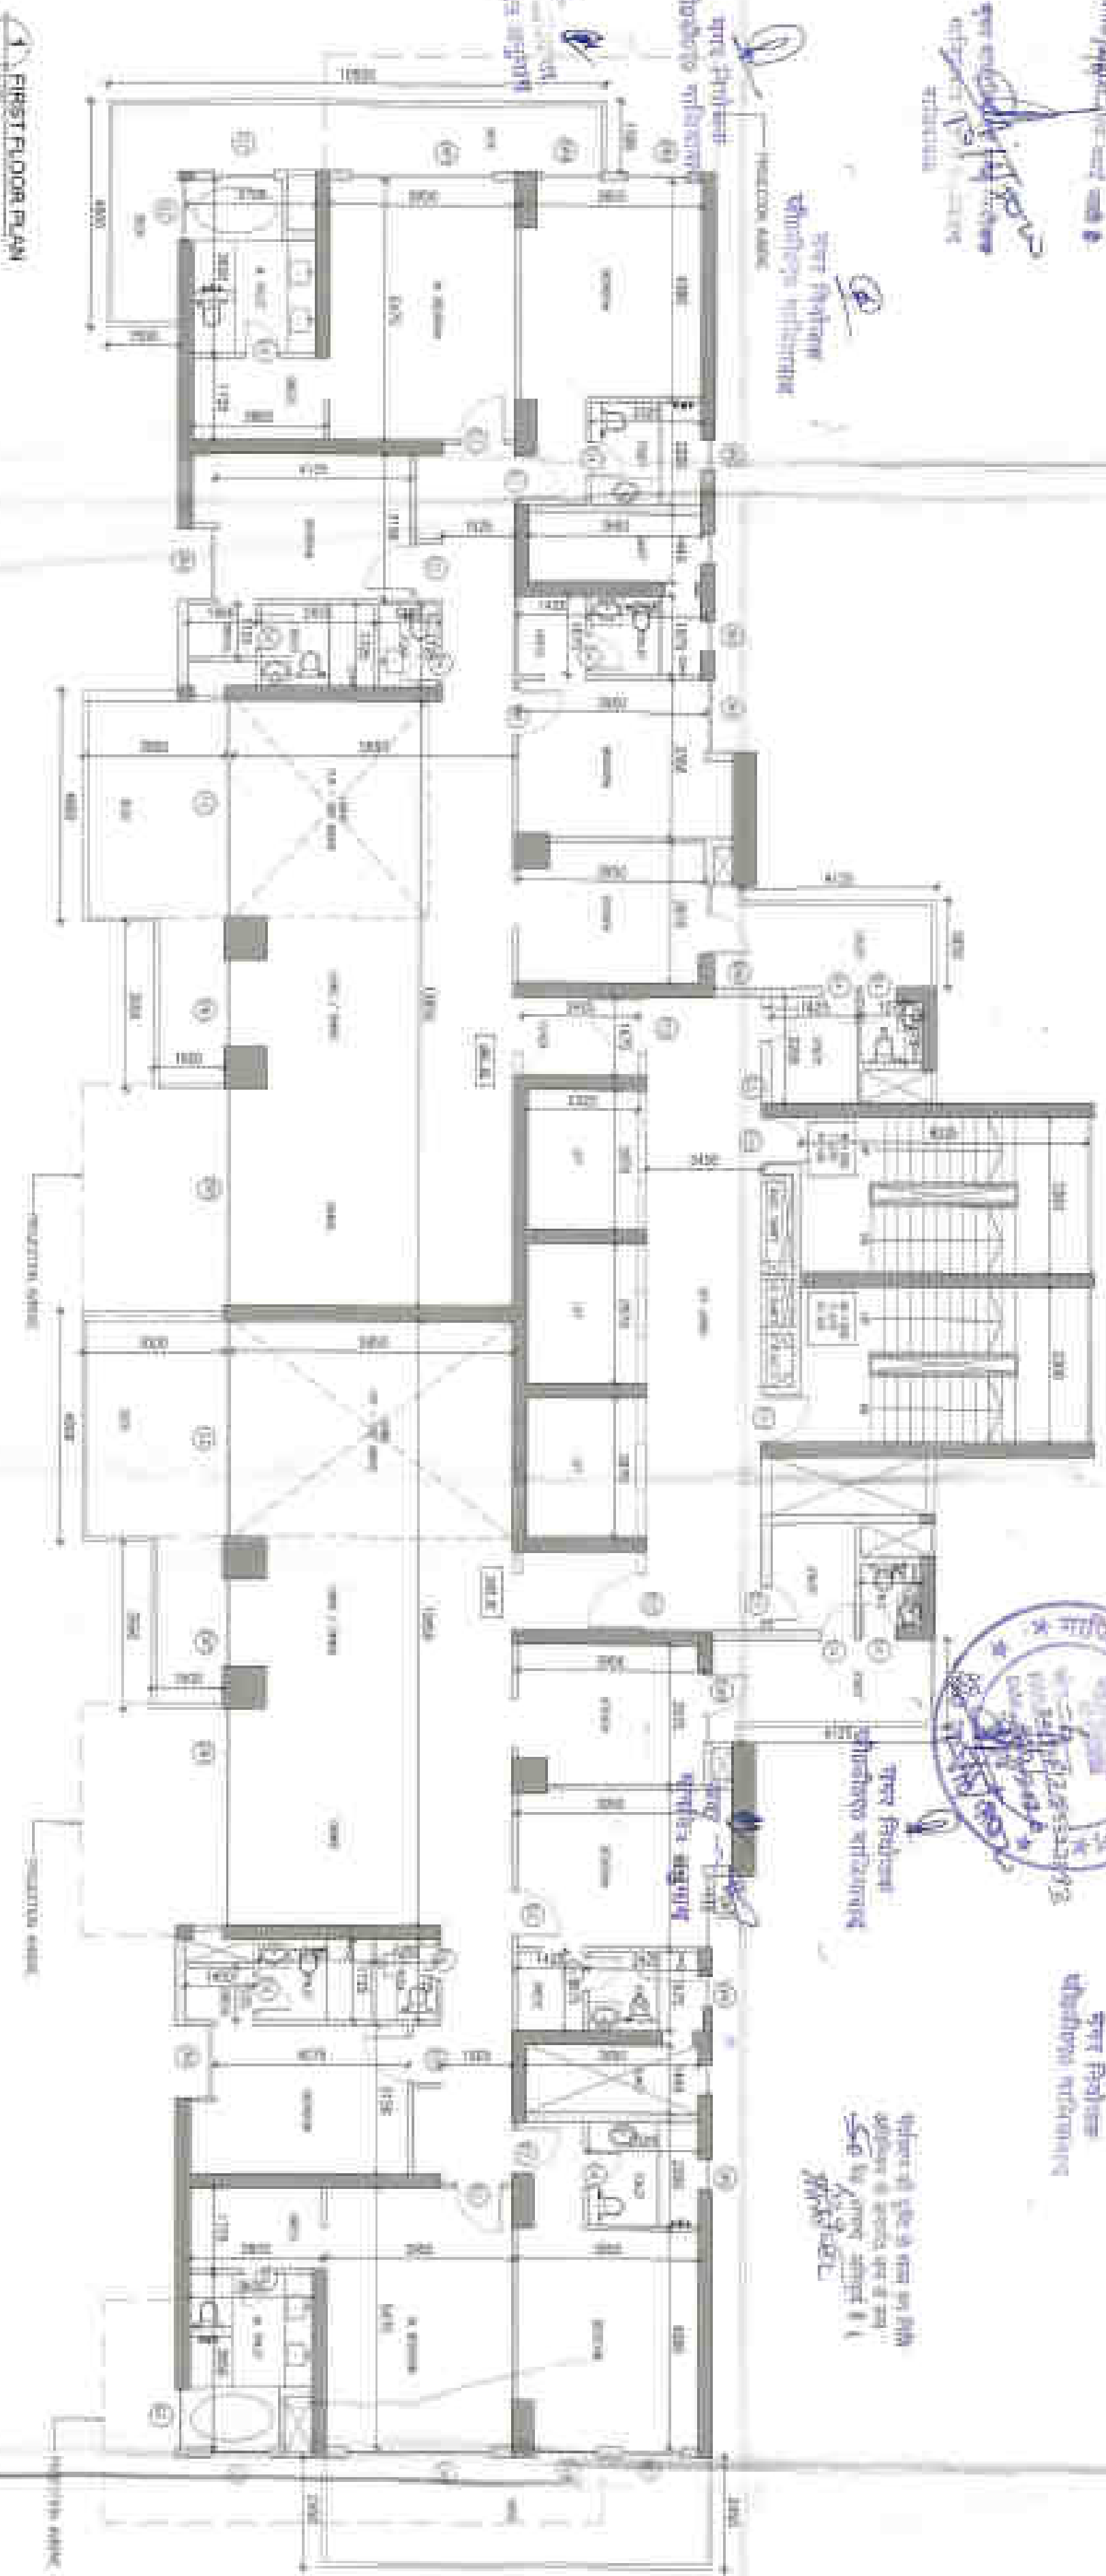

1 FIRST FLOOR PLAN

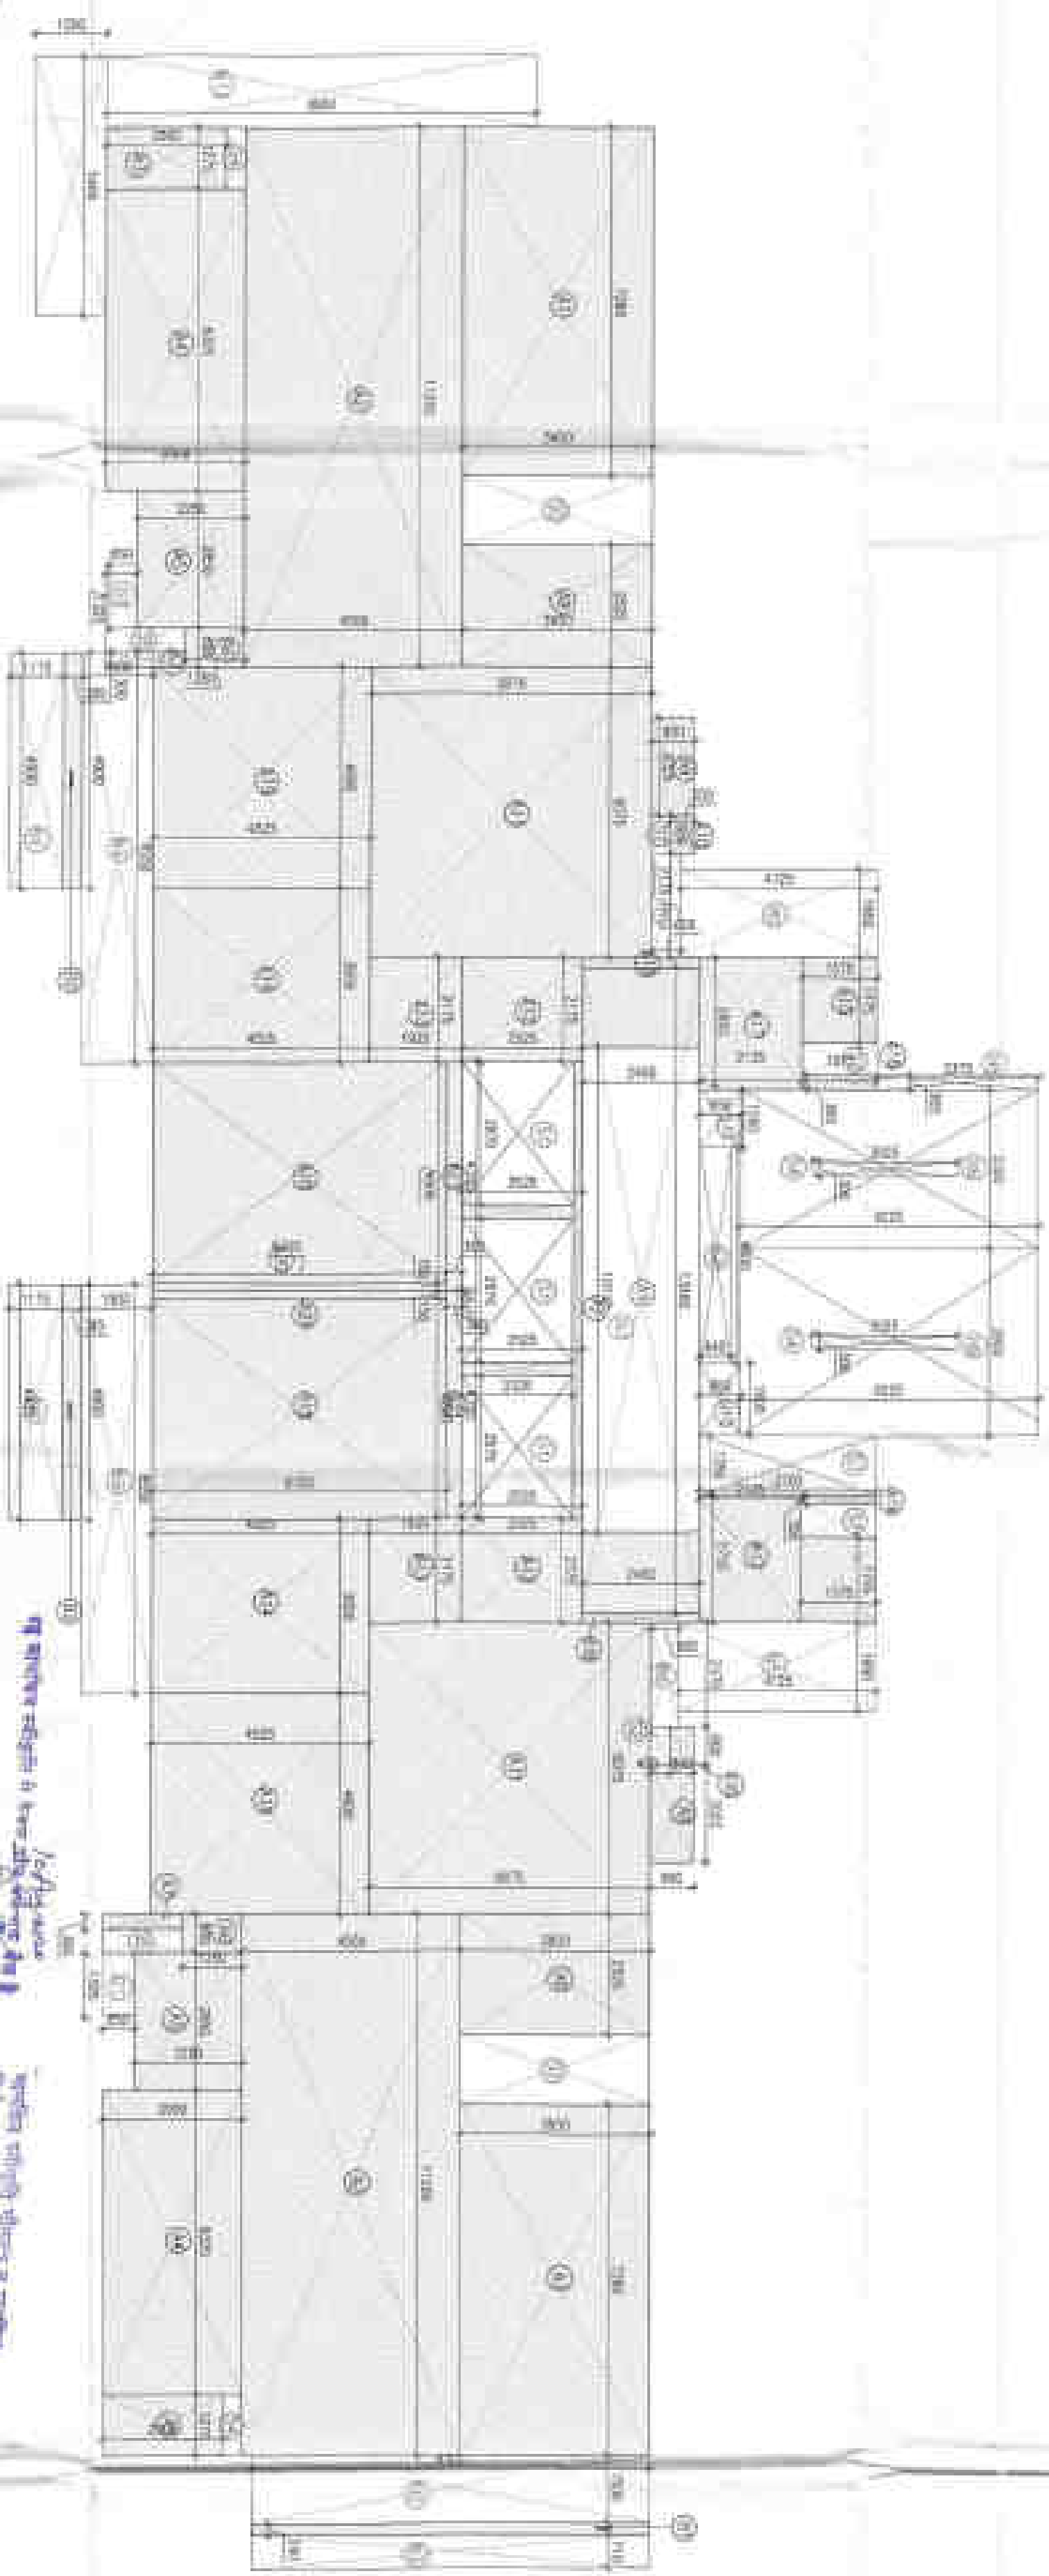

2 FIRST FLOOR PLAN AREA DIAGRAM

TOWER-B (8+38)									
DESCRIPTION	LENGTH (mm)	BREADTH (mm)	NO. OF FLOORS	TOTAL AREA (sq. ft.)	AREA OF COMMONS (sq. ft.)	AREA OF RESIDENCE (sq. ft.)	AREA OF SERVICE (sq. ft.)	AREA OF PARKING (sq. ft.)	AREA OF OTHERS (sq. ft.)
Bedroom	1200	1200	1	14400	14400	14400	14400	14400	14400
Bathroom	1000	1000	1	10000	10000	10000	10000	10000	10000
Living Room	1500	1500	1	22500	22500	22500	22500	22500	22500
Kitchen	1000	1000	1	10000	10000	10000	10000	10000	10000
Common Area	1200	1200	1	14400	14400	14400	14400	14400	14400
Service Area	1000	1000	1	10000	10000	10000	10000	10000	10000
Parking	1500	1500	1	22500	22500	22500	22500	22500	22500
Others	1000	1000	1	10000	10000	10000	10000	10000	10000
TOTAL AREA (sq. ft.)				144000	144000	144000	144000	144000	144000
TOTAL COMMONS AREA (sq. ft.)				14400	14400	14400	14400	14400	14400
TOTAL RESIDENCE AREA (sq. ft.)				129600	129600	129600	129600	129600	129600
TOTAL SERVICE AREA (sq. ft.)				10000	10000	10000	10000	10000	10000
TOTAL PARKING AREA (sq. ft.)				22500	22500	22500	22500	22500	22500
TOTAL OTHERS AREA (sq. ft.)				10000	10000	10000	10000	10000	10000

FOR APPROVAL AND STAMPING

VOTES:

- ALL INTERIORS PROVIDED IN TOILETS ARE AN PPR
A/E/C
INVESTMENT WILL BE MECHANICALLY VENTILATED.
ALL SPACES (PAVING, BATHROOM, SERVICES,
BATHROOM ITCL) WILL BE ARTIFICIALLY LIT.
STANDBY GENERATING CAPACITY WILL BE
4. PROVIDED FOR THE ELECTRICAL REQUIREMENT OF
THIS TOTAL SCHEME. THIS THINPOINT (INCLUDES
STANDBY GENERATION FOR ALL COMMON
AREAS, SERVICE AREAS, AND ALSO
THE ENTIRE ELECTRICAL LOAD FOR THE
VENTILATION
FIRE SAFETY MEASURES AS PER NBC INCLUDE
SMOKE DETECTOR, HEAT DETECTOR, SPRINKLER
SHIPPING IN COMPLIANCE WITH CODE

Abstract

MORPHOGENESIS

N. 55B, Panchsheel Park,
New Delhi 110017, India
TEL 91 11 41626070 FAX: 91 11 26490351
E-Mail: studio@morphogenesis.org

CONSULTING STRUCTURAL ENGINEER

Optimum Design

11-24, Section - 107
11-24, Section - 107
11-24, Section - 107

CONSULTING MFP

**Consummate Engineering
Service (P) Ltd**

16-17 October - 17
Monday, 2013

1997年12月



Conclusion

RIO HEIGHTS PVT. LTD.

PROPOSED HOUSING PLAN AT KANARA NO. 128/17
OF VILLAGE -KANAWMI AT AHINSA KHAND II ,GHAZIABAD
FOR M/S RIO HEIGHT PVT LTD, FORMALLY KNOWN AS AMBA
REALTORS PVT. LTD.

DEVELOPER'S SIGNATURE:

For 880 HEIGHTS, INC.

Conclusion

AUTHORIZED SIGNATORY

ARCHITECT'S SIGNATURE :



DEVELOPING WORLD


TYPICAL ODD FLOOR PLAN & AREA DIAGRAM
TOWER-B (S+38)

DRAWING NO.


NOTES

SCALE: 1:1000

FEB - 2020

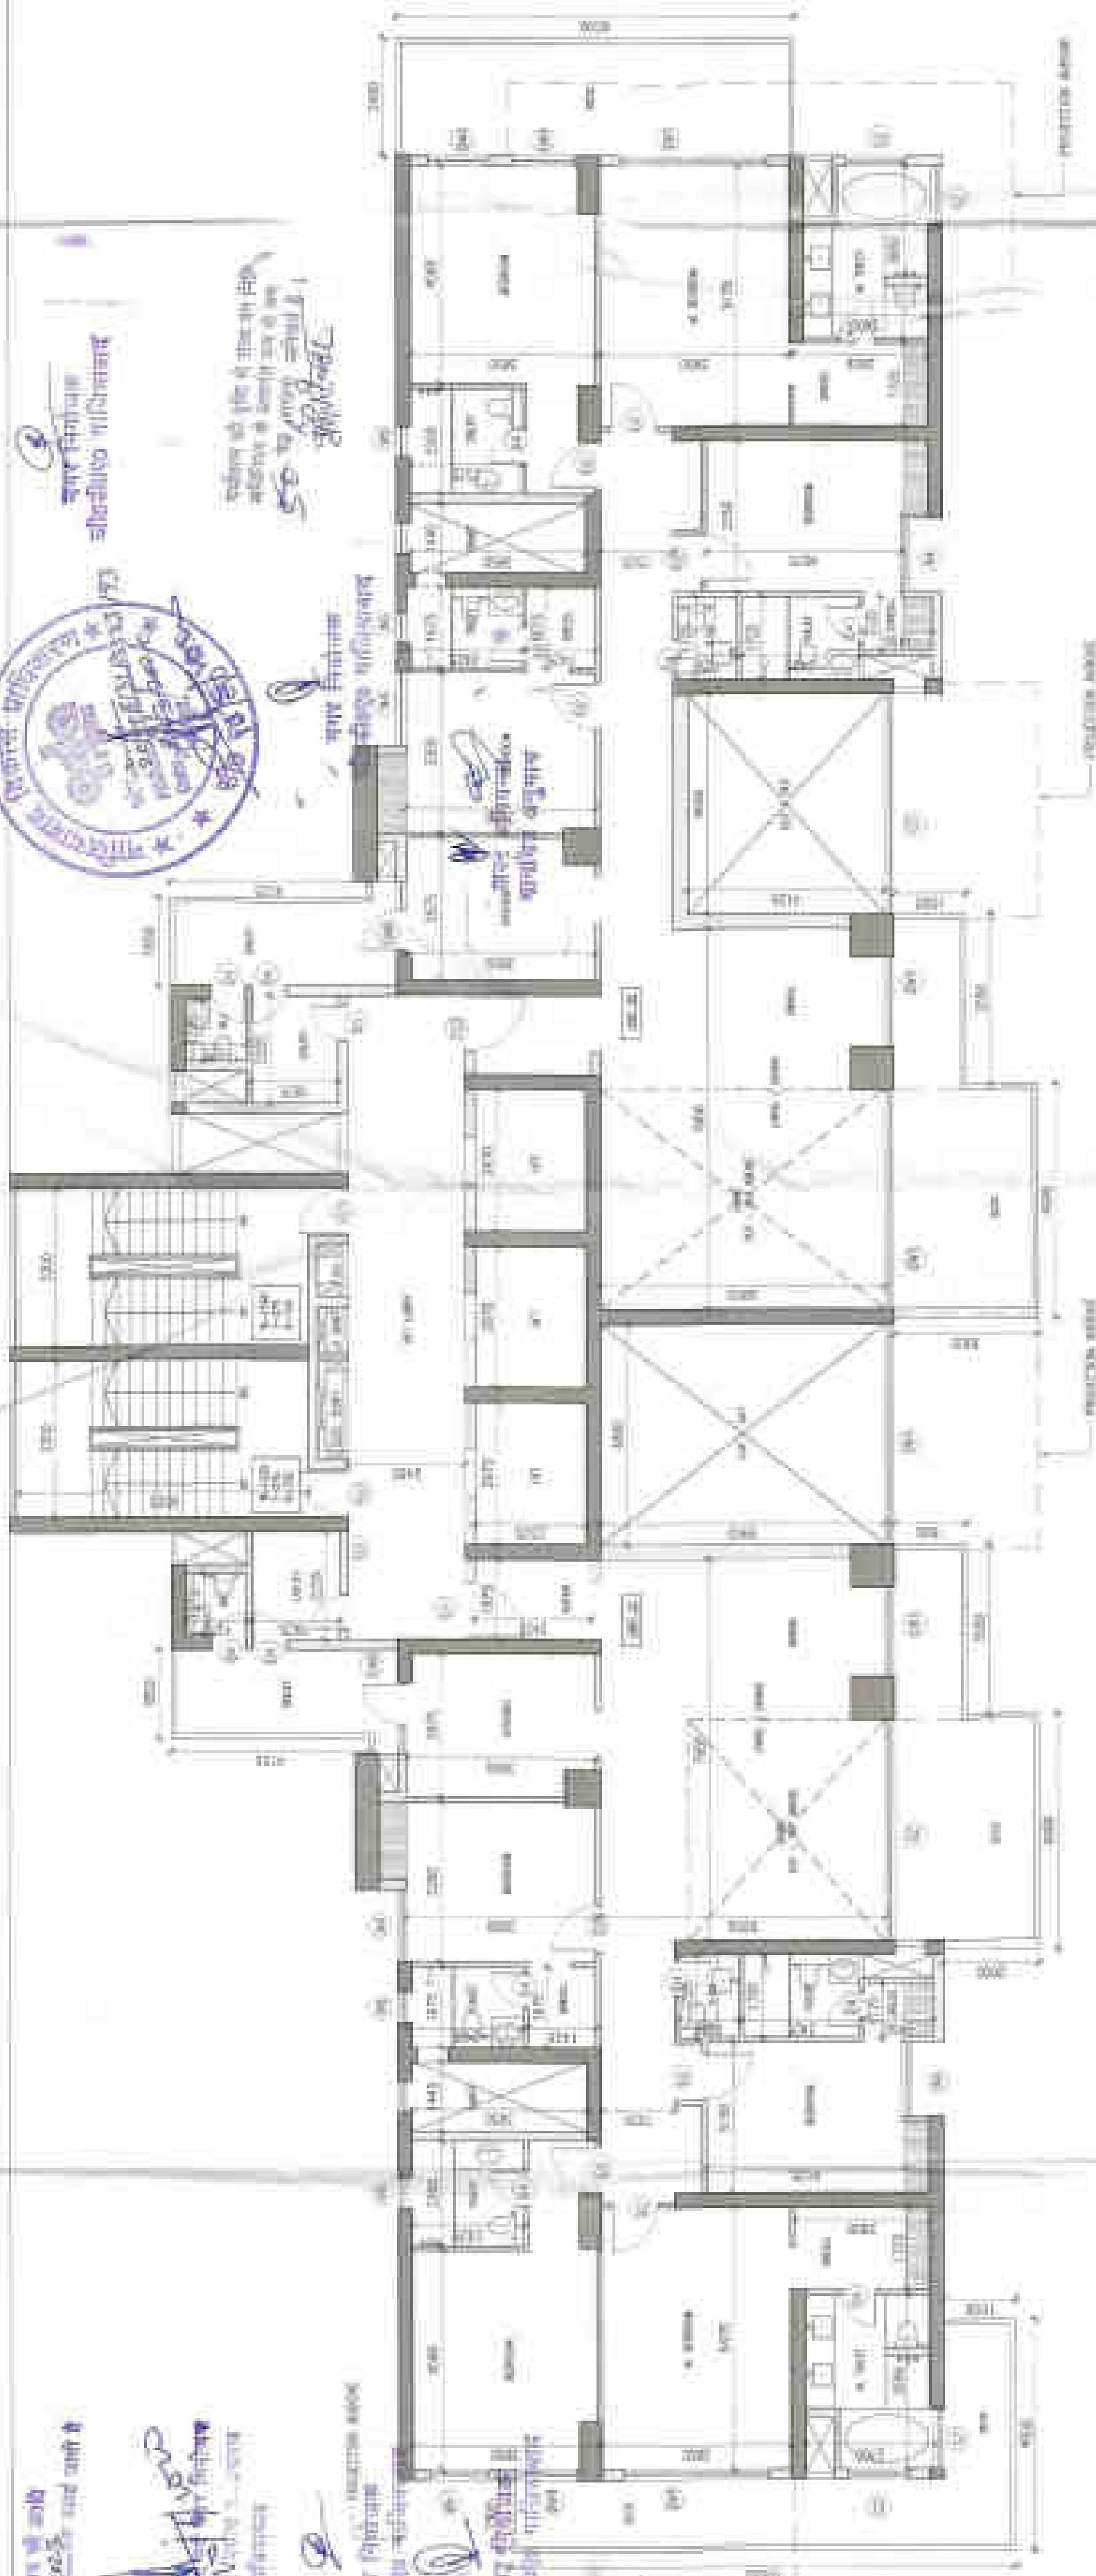

1 TYPICAL 000 FLOOR PLAN

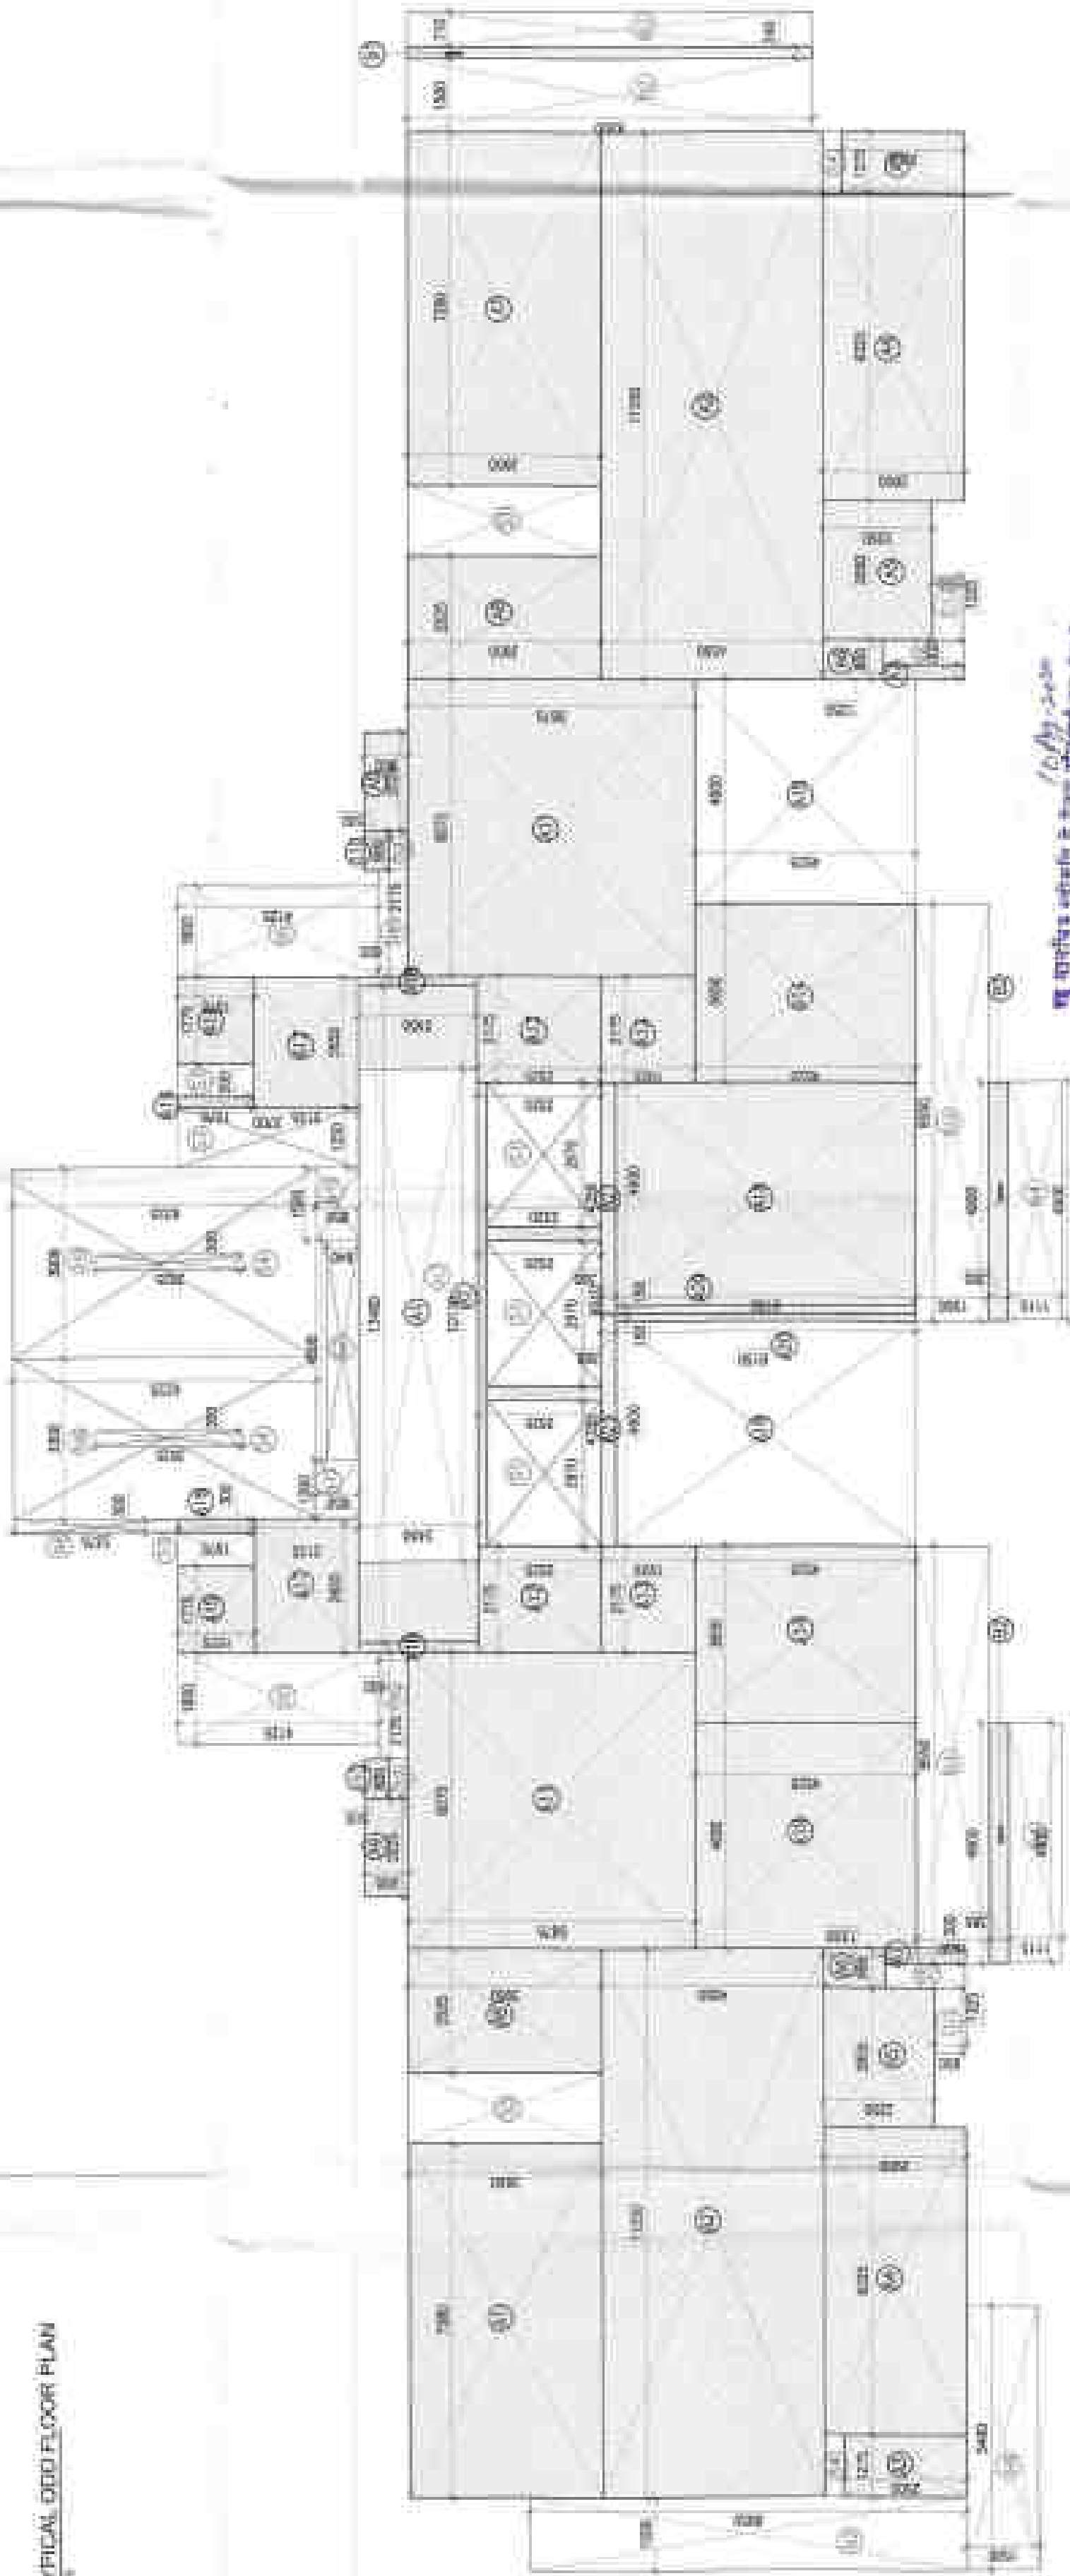

7 TYPICAL OLD FLOOR PLAN AREA DIAGRAM

[illegible]

TOTAL CURRENT INVESTMENT FUND 4				
Investment	Target Limit	Current Limit	As of 12/31/99	Total Assets
Investment in Government Bonds	300%	100%	100%	0.00%
Total of all Investments %				0.00%
NET ASSETS (%)				0.00%

COUNTRY: MALAYSIA				
Specimen	Length (mm)	Mass (g)	No. of eggs	Incubation period (days)
Mean of sample 2	400	1.13	230	1.12
Total of all the series				
				1.10

Description	EST. 12/2006		
	Length (ft)	Revised length	No. of figures
Area of rectangle (ft ²)	1400	1512	1
(Total plot area)			
TOTAL FACILITY AREA AREA			68,377

[illegible]

Description	Fiscal Year 2000-2001			Total Available
	Length (miles)	Number of miles	Number of miles	
1. Highway 100	100	100	100	100
2. Highway 101	101	101	101	101
3. Highway 102	102	102	102	102
70. Highway 169	169	169	169	169
71. Highway 170</				

THE CHURCH OF ENGLAND				
Parish	Value (£m)	Number of parishes	Number of clergy	Total Assets (£m)
Diocese of London	100	100	100	100
Diocese of York	100	100	100	100
Diocese of Winchester	100	100	100	100
Diocese of Exeter	100	100	100	100
Diocese of Bath and Wells	100	100	100	100
Diocese of Salisbury	100	100	100	100
Diocese of Hereford and Exeter	100	100	100	100
Diocese of Gloucester and Bristol	100	100	100	100
Diocese of Worcester	100	100	100	100
Diocese of Coventry	100	100	100	100
Diocese of Leicester	100	100	100	100
Diocese of Lincoln	100	100	100	100
Diocese of Peterborough	100	100	100	100
Diocese of Ely	100	100	100	100
Diocese of Norwich	100	100	100	100
Diocese of St Albans	100	100	100	100
Diocese of Hertford and St Albans	100	100	100	100
Diocese of Bedford	100	100	100	100
Diocese of Luton	100	100	100	100
Diocese of Northampton	100	100	100	100
Diocese of Peterborough	100	100	100	100
Diocese of Leicester	100	100	100	100
Diocese of Lincoln	100	100	100	100
Diocese of Peterborough	100	100	100	100
Diocese of Leicester	100	100	100	100
Diocese of Lincoln	100	100	100	100
Diocese of Peterborough	100	100	100	

1. What is the purpose of the study?
 2. What are the research objectives?
 3. What is the research methodology?
 4. What are the results of the study?
 5. What are the conclusions of the study?
 6. What are the limitations of the study?
 7. What are the implications of the study?
 8. What are the future research directions?
 9. What are the contributions of the study?
 10. What are the key findings of the study?
 11. What are the main results of the study?
 12. What are the primary outcomes of the study?
 13. What are the secondary outcomes of the study?
 14. What are the tertiary outcomes of the study?
 15. What are the quaternary outcomes of the study?
 16. What are the quinary outcomes of the study?
 17. What are the senary outcomes of the study?
 18. What are the septenary outcomes of the study?
 19. What are the octenary outcomes of the study?
 20. What are the nonary outcomes of the study?
 21. What are the decenary outcomes of the study?
 22. What are the undecenary outcomes of the study?
 23. What are the duodecenary outcomes of the study?
 24. What are the tredecenary outcomes of the study?
 25. What are the quattuordecenary outcomes of the study?
 26. What are the quindecenary outcomes of the study?
 27. What are the sexdecenary outcomes of the study?
 28. What are the septendecenary outcomes of the study?
 29. What are the octodecenary outcomes of the study?
 30. What are the nonodecenary outcomes of the study?
 31. What are the vigintenary outcomes of the study?
 92. What are the unvigintigintigintigintigintigintigintenary outcomes of the study?
 93. What are the bivigintigintigintigintigintigintigintenary outcomes of the study?
 94. What are the trivigintigintigintigintigintigintigintenary outcomes of the study?
 95. What are the quadvigintigintigintigintigintigintigintenary outcomes of the study?
 96. What are the quinvigintigintigintigintigintigintigintenary outcomes of the study?
 97. What are the sexvigintigintigintigintigintigintigintenary outcomes of the study?
 98. What are the septenvigintigintigintigintigintigintigintenary outcomes of the study?
 99. What are the octovigintigintigintigintigintigintigintenary outcomes of the study?
 100. What are the nonavigintigintigintigintigintigintigintenary outcomes of the study?


[illegible]

वर्षा पानी को सब
तरफ से इकट्ठा करके
उपयोग में लाया जायेगा।
वर्षा पानी को सब
तरफ से इकट्ठा करके
उपयोग में लाया जायेगा।


सभी फ्लोअर
वॉटरप्रूफिंग
करायी जायेगी।
सभी फ्लोअर
वॉटरप्रूफिंग
करायी जायेगी।



सभी फ्लोअर
वॉटरप्रूफिंग
करायी जायेगी।
सभी फ्लोअर
वॉटरप्रूफिंग
करायी जायेगी।

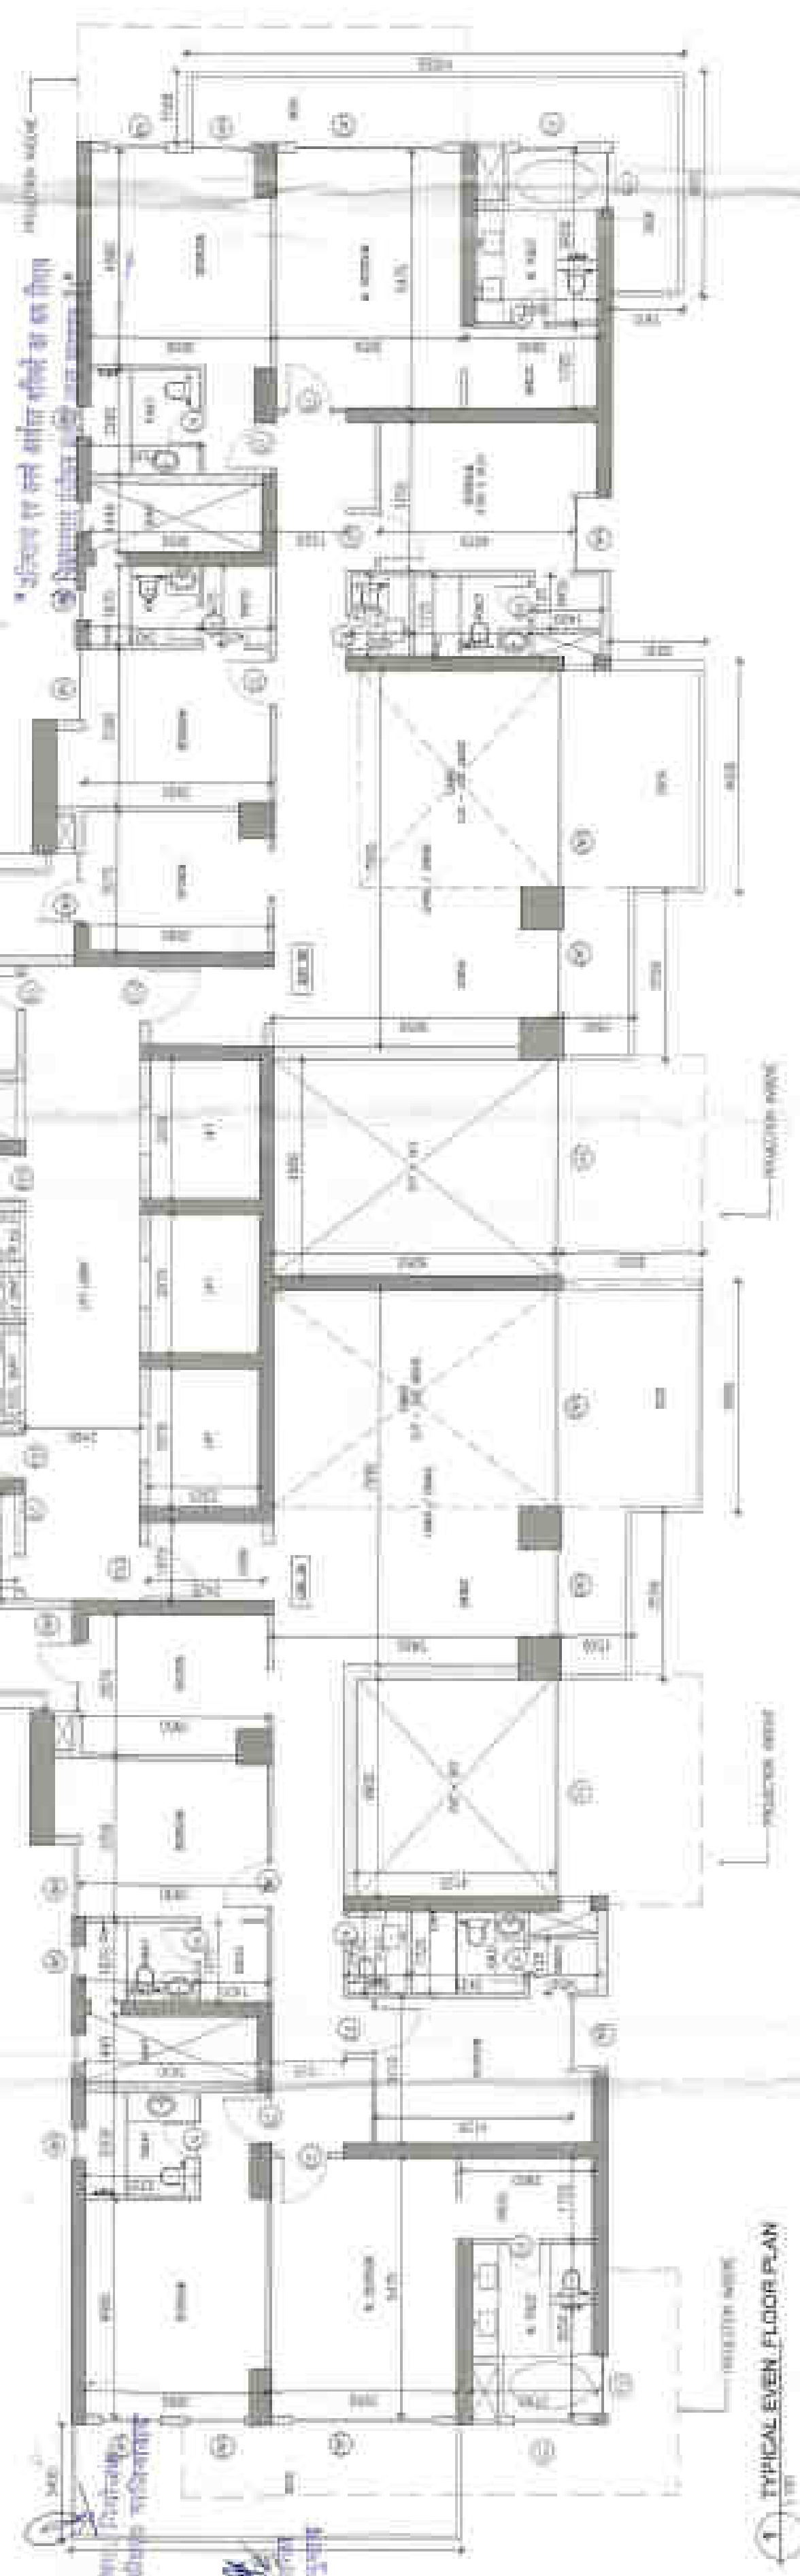

1. TYPICAL EVEN FLOOR PLAN

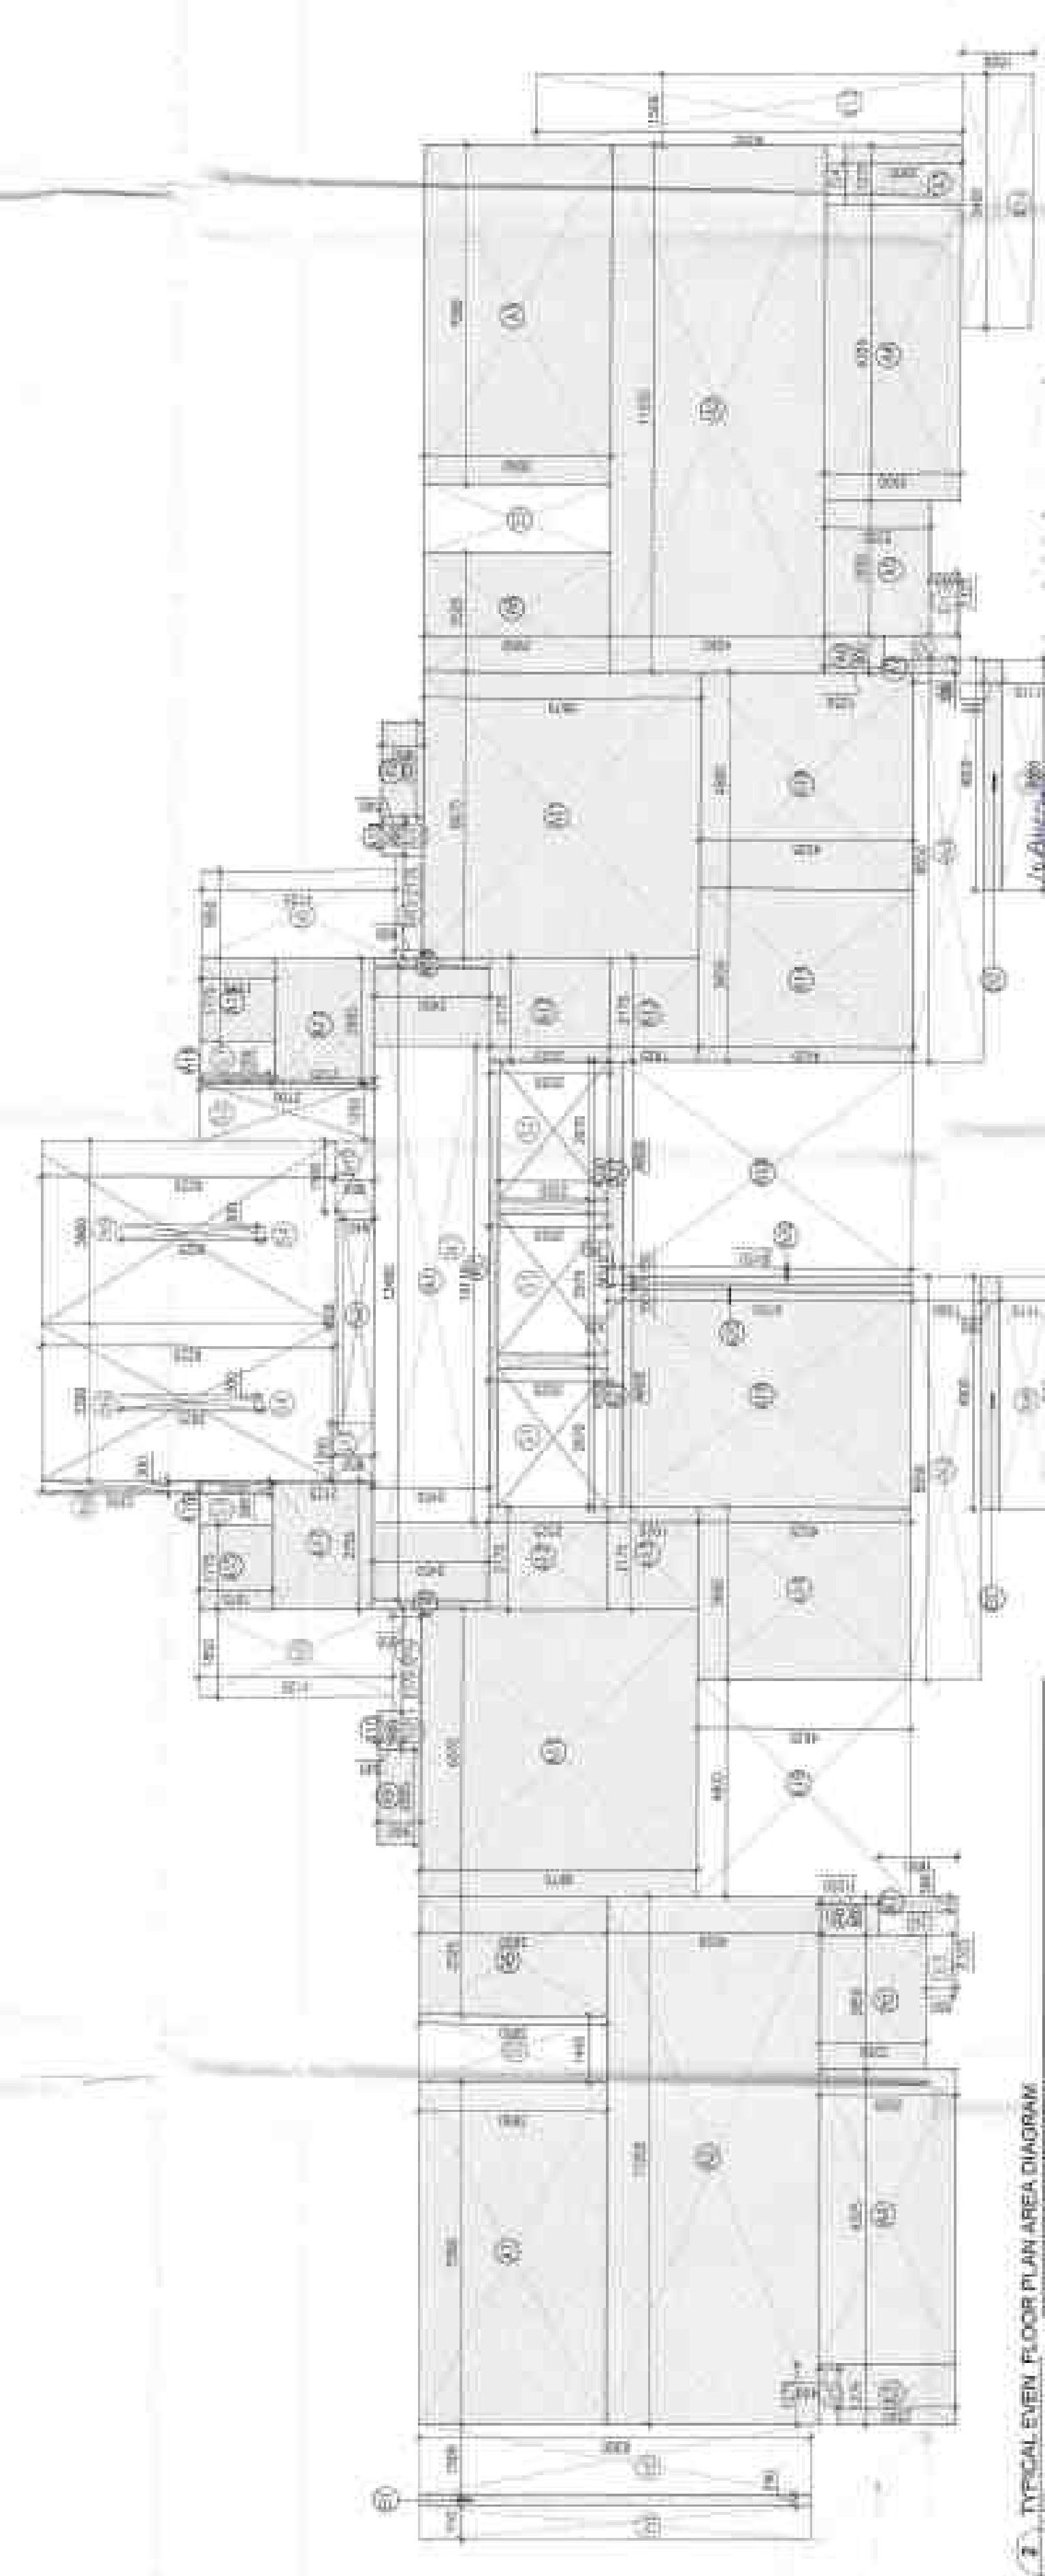

2. TYPICAL EVEN FLOOR PLAN AREA DIAGRAM

TOTAL FLOOR AREA			
Description	Length (m)	Breadth (m)	Area (sqm)
Room	10.00	10.00	100.00
Corridor	10.00	1.00	10.00
Service Area	10.00	1.00	10.00
Other	10.00	1.00	10.00
TOTAL FLOOR AREA			
Room	10.00	10.00	100.00
Corridor	10.00	1.00	10.00
Service Area	10.00	1.00	10.00
Other	10.00	1.00	10.00
TOTAL FLOOR AREA			
Room	10.00	10.00	100.00
Corridor	10.00	1.00	10.00
Service Area	10.00	1.00	10.00
Other	10.00	1.00	10.00
TOTAL FLOOR AREA			

TOTAL FLOOR AREA			
Description	Length (m)	Breadth (m)	Area (sqm)
Room	10.00	10.00	100.00
Corridor	10.00	1.00	10.00
Service Area	10.00	1.00	10.00
Other	10.00	1.00	10.00
TOTAL FLOOR AREA			
Room	10.00	10.00	100.00
Corridor	10.00	1.00	10.00
Service Area	10.00	1.00	10.00
Other	10.00	1.00	10.00
TOTAL FLOOR AREA			
Room	10.00	10.00	100.00
Corridor	10.00	1.00	10.00
Service Area	10.00	1.00	10.00
Other	10.00	1.00	10.00
TOTAL FLOOR AREA			

FOR APPROVAL AND STAMPING

NOTES:
1. ALL FUTURE PROVIDED IN VOLTAGE ARE AS PER N.E.C.
2. BALANCEMENT WILL BE MECHANICALLY VENTILATED.
3. ALL SPACES INCLUDING BASEMENT, SERVICES, STAIRS, ETC. WILL BE ADDITIONALLY LIT.
4. THE TOTAL SCHEME, THIS THEREFORE INCLUDES STANDARDS, FIRE SERVICES, LIFTS ETC. AND ALSO VERIFICATION.
5. FIRE SAFETY MEASURES AS PER N.E.C. INCLUDE SMOKE DETECTOR, HEAT DETECTOR, SPRINKLER SPACING IN COMPLIANCE WITH CODE.

ARCHITECT
MORPHOGENESIS
N. SURE, Founder/Architect
New Delhi-110017 India
TEL: 91 11 41029770 FAX: 91 11 26483551
E-Mail: studio@morphogenesis.org

CONSULTING STRUCTURAL ENGINEER
Optimum Design
B-24 Sector-47
Gurgaon-201301

CONSULTING MEP
Consummate Engineering Service (P) Ltd
B-67 Sector-47
Gurgaon-201301

KEY PLAN

PROJECT
RIO HEIGHTS PVT. LTD.
PROPOSED HOUSING PLAN AT KHARAKA RD. SEKTOR-47 VILLAGE KANAWATI AT KHARAKA PHASE II, GURGAON FOR M/S RIO HEIGHTS PVT. LTD. FORMERLY KNOWN AS AMBA REALTORS PVT. LTD.

DEVELOPER'S SIGNATURE :

AUTHORIZED SIGNATORY

ARCHITECT'S SIGNATURE :

DRAWING NAME
TYPICAL EVEN FLOOR PLAN & AREA DIAGRAM (2ND, 4TH, 6TH, 8TH, 10TH, 12TH, 14TH, 16TH, 18TH, 20TH, 22ND, 24TH, 26TH, 28TH, 30TH, 32ND, 34TH, 36TH, 38TH, 40TH, 42ND, 44TH, 46TH, 48TH, 50TH, 52ND, 54TH, 56TH, 58TH, 60TH, 62ND, 64TH, 66TH, 68TH, 70TH, 72ND, 74TH, 76TH, 78TH, 80TH, 82ND, 84TH, 86TH, 88TH, 90TH, 92ND, 94TH, 96TH, 98TH, 100TH)

DRAWING NO.
S-23

SCALE
1:100

DATE
FEB-2020

FOR APPROVAL AND STAMPING

NOTES:

1. ALL FLOOR PROVIDED IN TOILETS ARE AS PER B.O.C.
2. BATHROOM WILL BE MECHANICALLY VENTILATED.
3. ALL PRICES INCLUDING BATHROOM SERVICES.
4. STANDBY GENERATING CAPACITY WILL BE PROVIDED FOR THE ELECTRICAL REQUIREMENT OF THE TOTAL SCHEME. THIS THEREFORE INCLUDES BATHROOM, FIRE SERVICES, LIFTS ETC. AND ALSO VENTILATION, INTERIOR, COOL FOR THE VENTILATION.
5. FIRE SAFETY MEASURES AS PER NBC INCLUDES SMOKE DETECTOR, HEAT DETECTOR, SPRINKLER SPREADING IN COMPLIANCE WITH CODE.

ARCHITECT

MORPHOGENESIS
M. RSG, PRADEEP NAG,
New Delhi 110017, India
TEL: 91 11 45826770 FAX: 91 11 26480351
E-Mail: studio@morphogenesis.org


CONSULTING STRUCTURAL ENGINEER

Optimum Design
B-24 Sector 47
Mohali-151301

CONSULTING MEP

Consummate Engineering
Service (P) Ltd
B-67 Sector 47
Mohali-151301

KEY PLAN

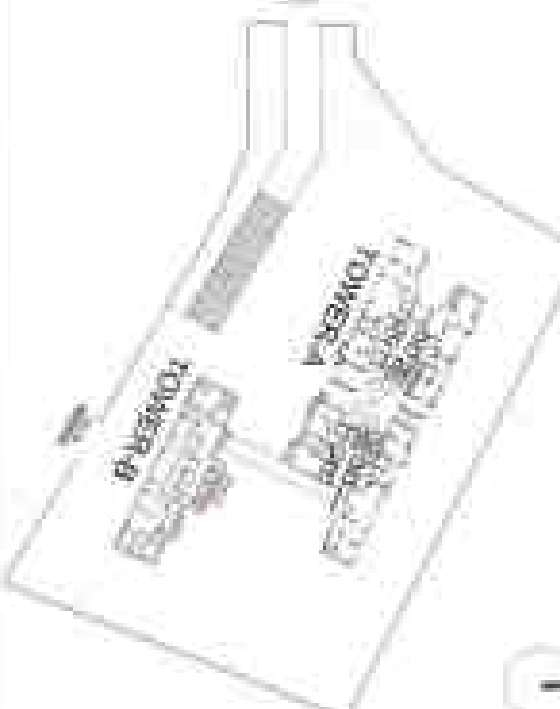

PROJECT

PROJECT: PROPOSED HOUSING PLAN AT KHASRA NO. 128/1
OF VILLAGE KANAWAR AT KHASRA NO. 128/1
FOR M/S PRO HEIGHTS PVT LTD. FORMALLY KNOWN AS ABA
REALTORS PVT LTD.

DEVELOPER'S SIGNATURE :

For PRO HEIGHTS PVT LTD

DIRECTOR

AUTHORIZED SIGNATORY

ARCHITECT'S SIGNATURE :



DRAWING NAME

BATH FLOOR PLAN & AREA
DIAGRAM TOWER-B (IS-38)

DRAWING NO.

5-24

NORTH

SCALE


1:100
FEB -2020




For PRO HEIGHTS PVT LTD
DIRECTOR

For MORPHOGENESIS
ARCHITECT

For CONSUMMATE ENGINEERING
SERVICE (P) LTD

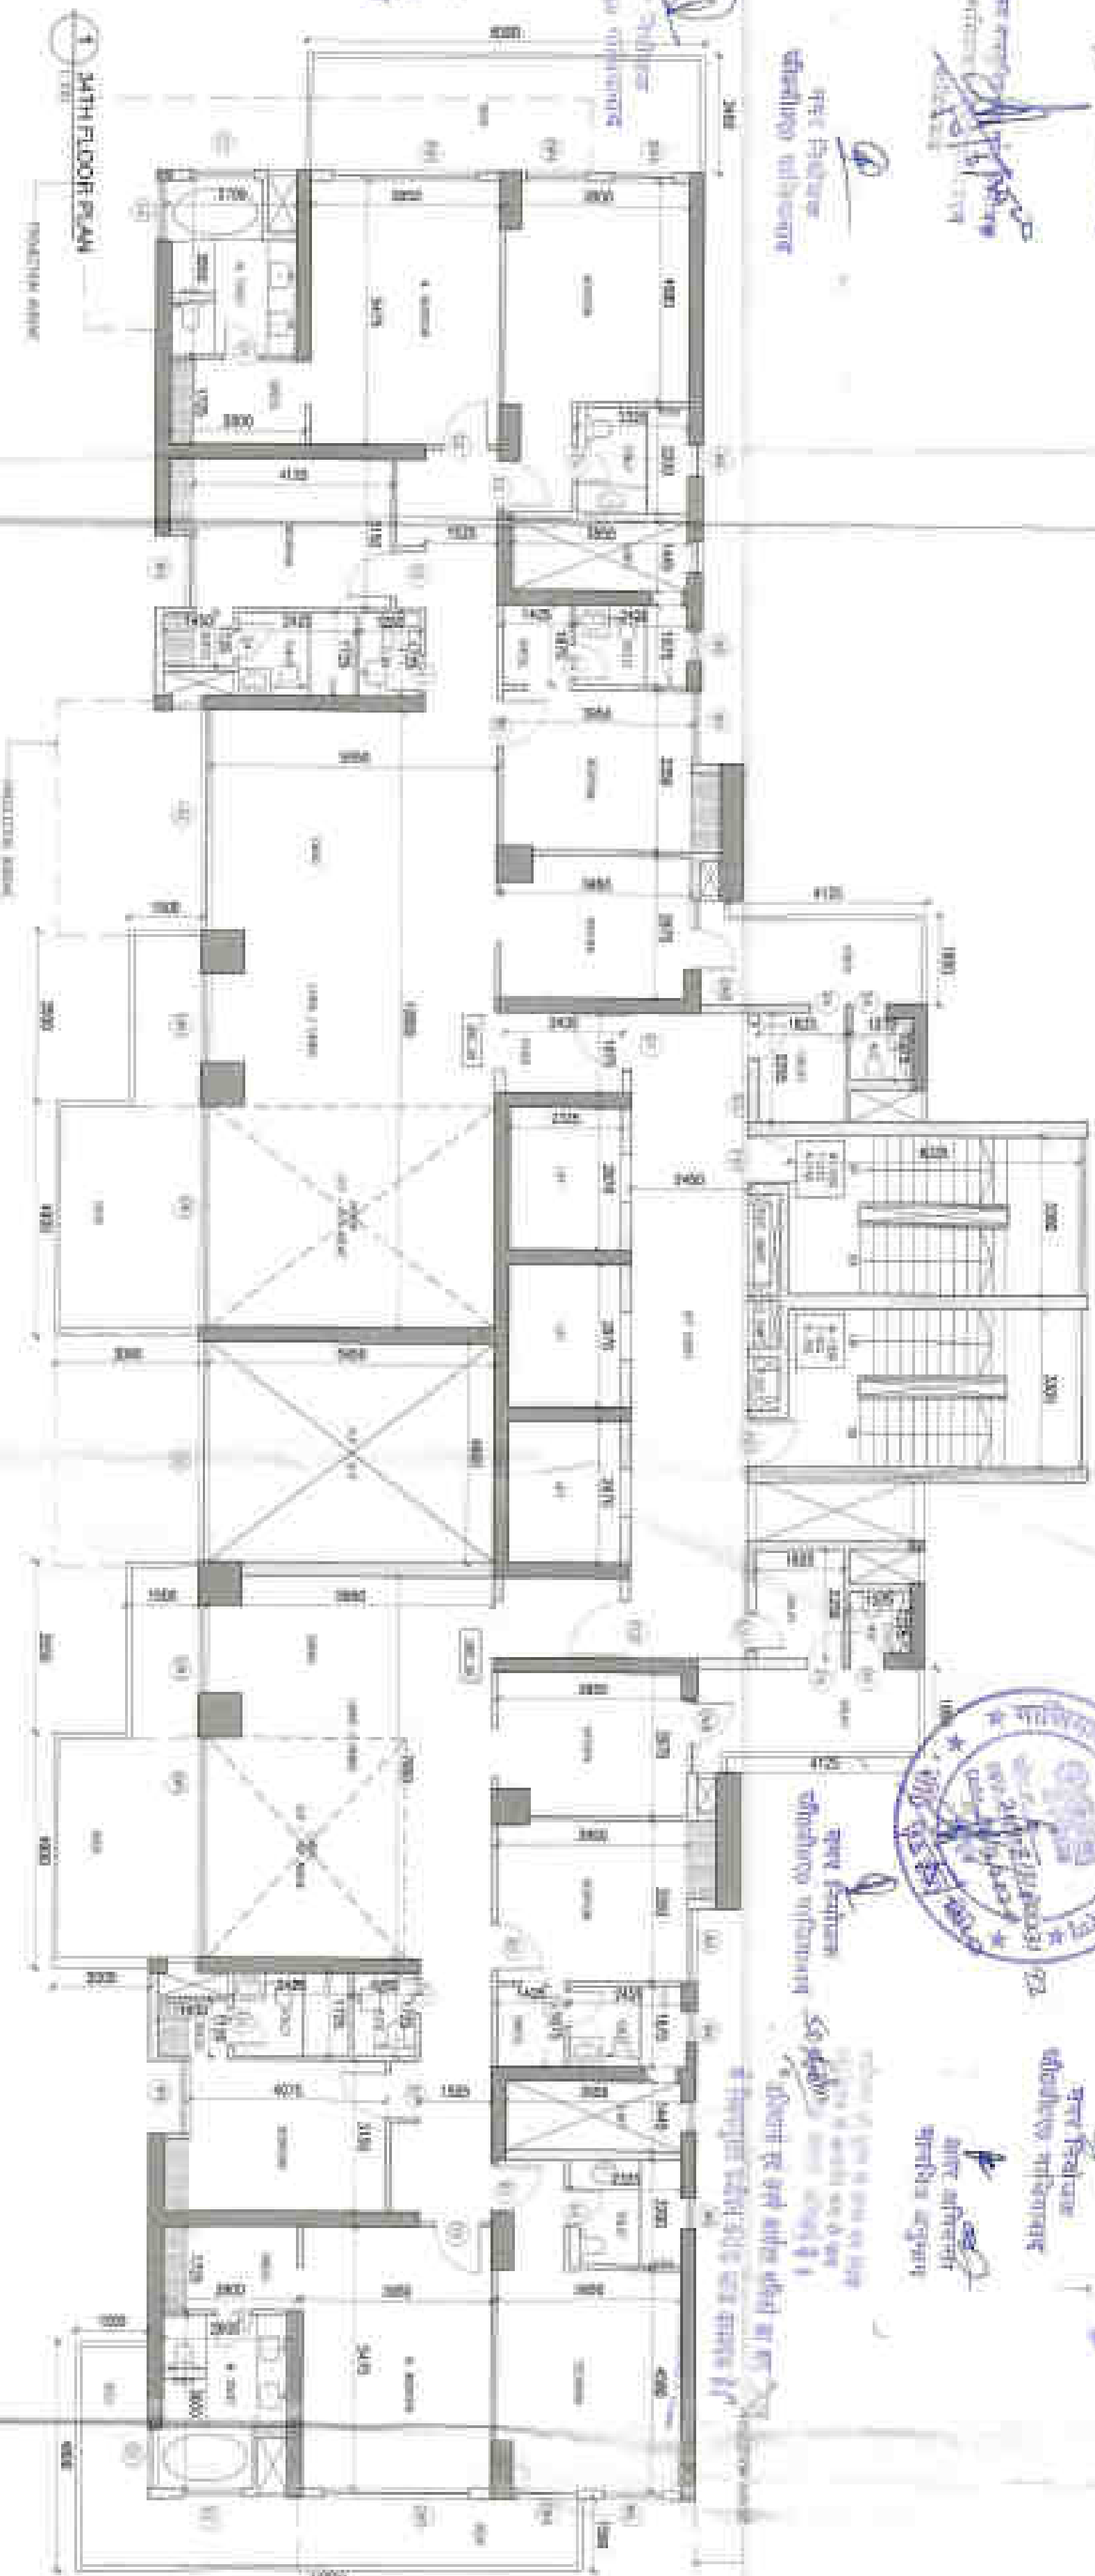

34TH FLOOR PLAN

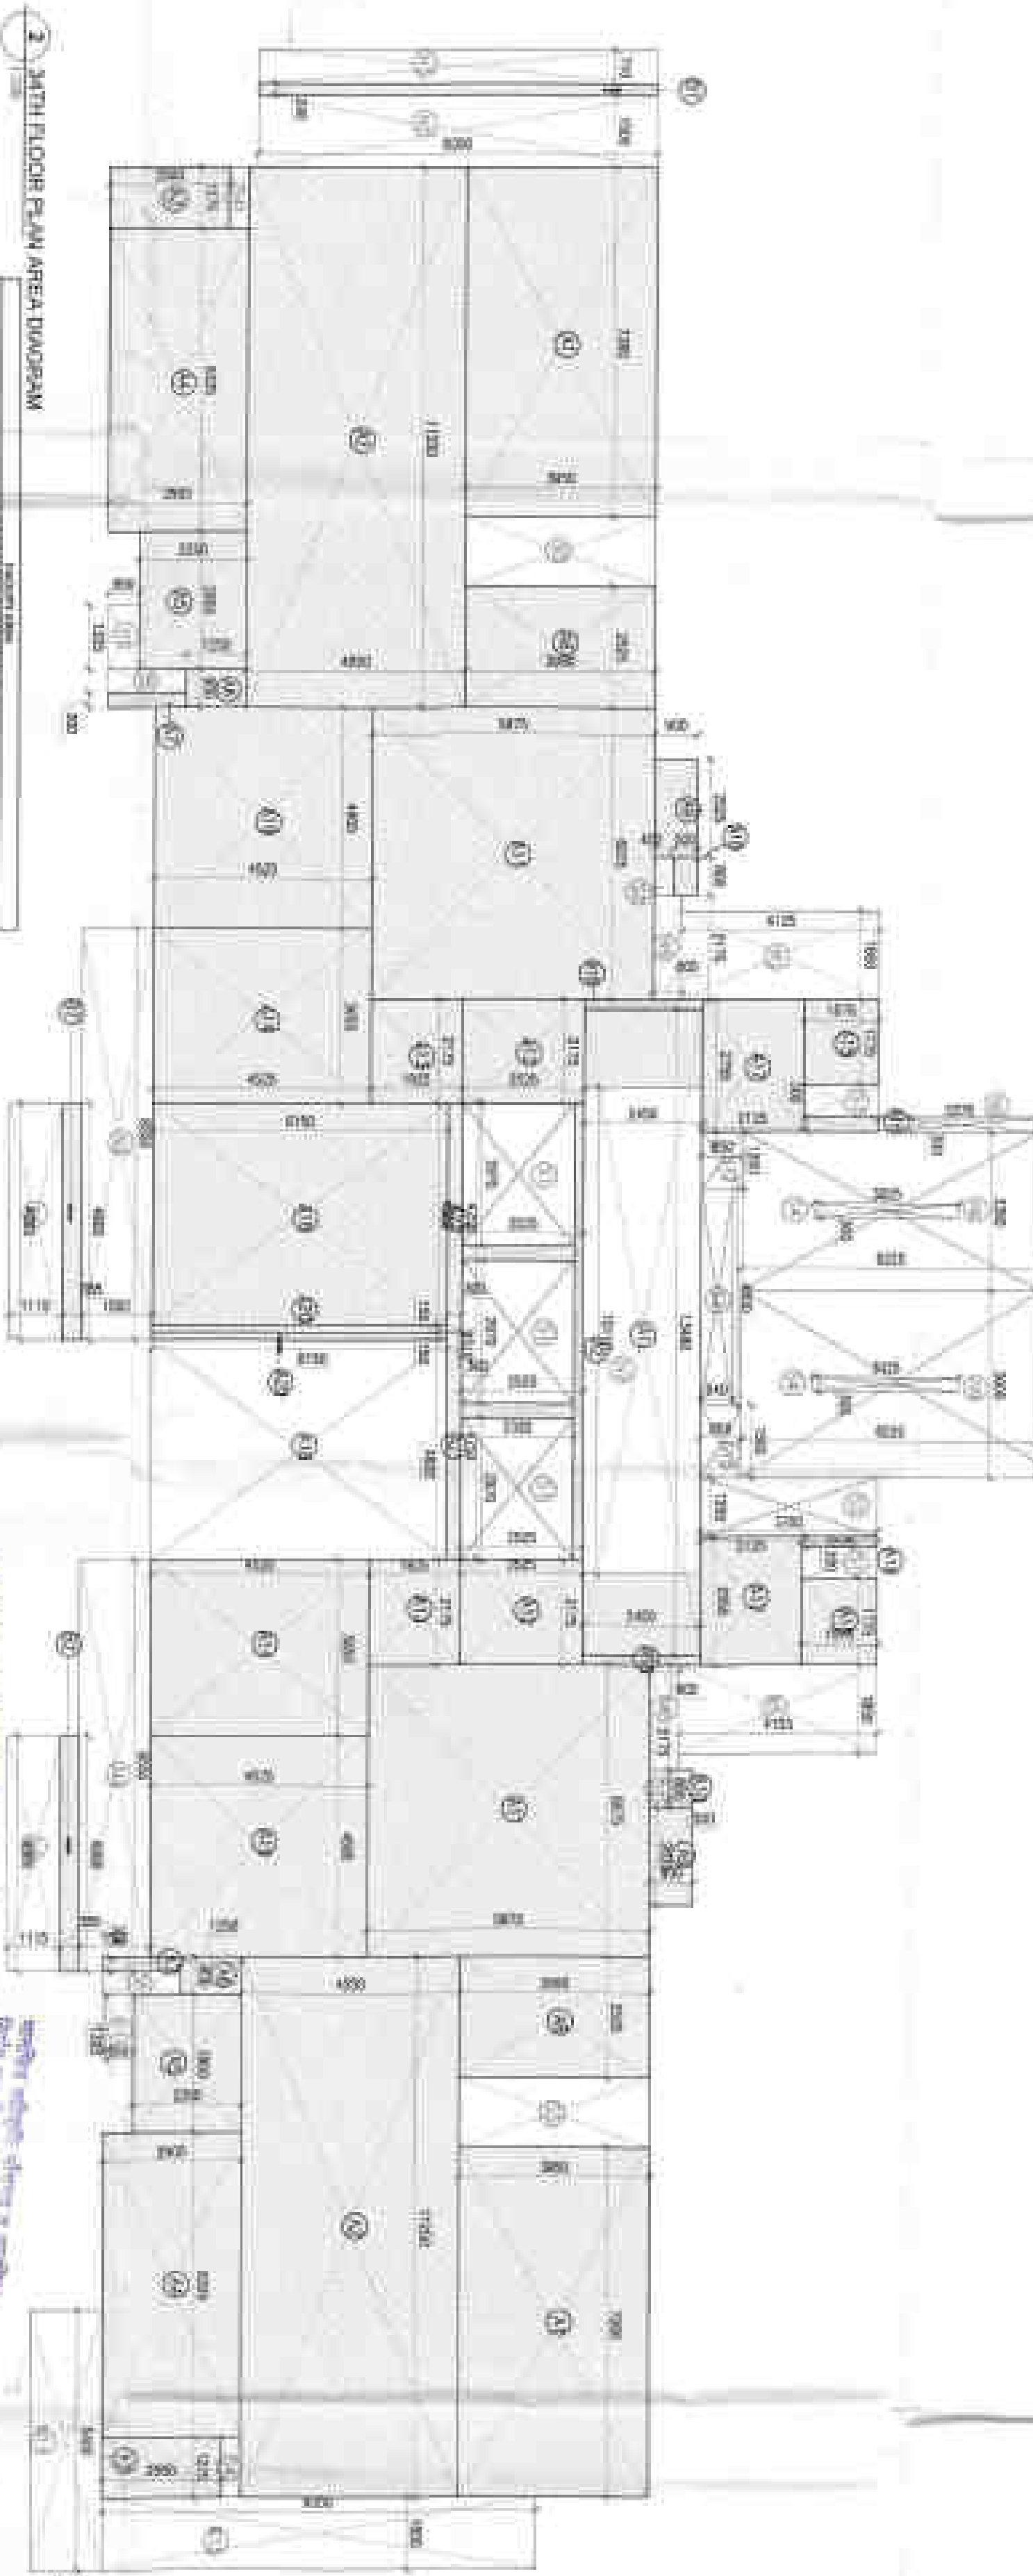

34TH FLOOR PLAN AREA DIAGRAM

TOWER A									
TOWER A AREA SUMMARY									
Room Type	Area (sq. ft.)	No. of Rooms	Total Area (sq. ft.)	Room Type	Area (sq. ft.)	No. of Rooms	Total Area (sq. ft.)	Room Type	Area (sq. ft.)
Bedroom	1200	10	12000	Bedroom	1200	10	12000	Bedroom	1200
Bathroom	400	10	4000	Bathroom	400	10	4000	Bathroom	400
Kitchen	300	10	3000	Kitchen	300	10	3000	Kitchen	300
Hallway	200	10	2000	Hallway	200	10	2000	Hallway	200
Staircase	100	10	1000	Staircase	100	10	1000	Staircase	100
Storage	50	10	500	Storage	50	10	500	Storage	50
Other	100	10	1000	Other	100	10	1000	Other	100
TOTAL TOWER A AREA				TOTAL TOWER A AREA				TOTAL TOWER A AREA	
10000				10000				10000	

For PRO HEIGHTS PVT LTD
DIRECTOR

For MORPHOGENESIS
ARCHITECT

For CONSUMMATE ENGINEERING
SERVICE (P) LTD

Handwritten signature: *[Signature]*

2000

[illegible]

Ministry of Health and Family Welfare
Government of India

असह्यता को रोकने के लिए हमें अपने अपने देश के लोगों को एकजुट करना होगा। हमें अपने देश के लोगों को एकजुट करना होगा। हमें अपने देश के लोगों को एकजुट करना होगा।

to the small group of those who have a history of violence and are being treated in the hospital.

NOTES

1. ALL INSTANT PROVIDED IN VOLTAGE AS PER M.C.C.
2. DISMANT WILL BE MECHANICALLY VENTILATED.
3. ALL SPACES (ROOMS, BASEMENT, SERVICE BASEMENT ETC.) WILL BE AIRTIGHTLY LIT.
4. STRONGER IRRADIATION CAPACITY WILL BE PROVIDED FOR THE ELECTRICAL REQUIREMENT OF THE DISMANT.
5. SPECIAL PROVISION FOR THE ELECTRICAL SYSTEMS, FOR DISMANTATION, FOR ALL COMMAND LINES, SERVICES, FIRE SERVICES, LISTS ETC., AND ALSO THE ENTIRE ELECTRICAL LOAD FOR THE VENTILATION.
6. FIRE SAFETY MEASURES AS PER CODE INCLUDES SMOKE DETECTOR, HEAT DETECTOR, SPRINKLER BEARING IN COMPLIANCE WITH CODE.

MORPHOGENESIS

15 0010, Panchsheel park,
New Delhi 110017, India
TEL: 91 11 41928070 FAX: 91 11 2640235

Optimum Design

2014 September 25
Monday 20142014

Consummate Engineering

19-67, Benton-
Mentel-201201

RIO HEIGHTS MVT., LTD.

PROPOSED HOUSING PLAN AT KHASIRA NO. 228 OF VILLAGE - KANAWAN AT ANHISA KUMAR D. J. SHAR FOR M/S RID HEIGHT PVT LTD, FORMALLY KANAWAN REALTOR PVT. LTD.

FOR RICH MENTIONS, SEE

11/20/2011

ARCHITECT'S SIGNATURE:



10TH-8 20TH FLOOR PLAIN REFUGE FLOODING 2

ORCA BOOKS INC.

NOTES

SCALE	1100
-------	------

DATE FEB -2020

Signature: _____

एतद् प्रमाणं
प्रमाणं नैवेद्यं
नैवेद्यं नैवेद्यं

[illegible]

— *Intermittent or constant?*



THE UNIVERSITY OF CHICAGO

[illegible][illegible][illegible]

BIOLOGY YEAR 12 STUDENT DATA				
Field Name	Weight (kg)	Height (cm)	Sex of Subject	Age (years)
Name of student (first, middle, last)	00000	171.000	M	17.000
Student ID number (first, middle, last)	11001	160.00	F	16.000
Age of student (years, months, days)	2000	170.00	F	17.000
Age of the sample (kg)	22.01	170.00	F	17.000

Year of survey	2001	2002	2003	
Year of survey	2001	2002	2003	2	

Year	Subtotal				Total
	Number of cases	Number of deaths	Number of survivors	Number of cases	
1990	10	1	9	10	
1991	15	2	13	15	
1992	20	3	17	20	
2262	1370	273	1097	1370	
2263	1375				

[illegible]

NOTES:

1. ALL PERSONS INVOLVED IN TOILETS ARE AS PER MRC.
2. DESIGNING WILL BE MECHANICALLY VENTILATED.
3. SPECIALS FOR THE TOILETS ARE AS PER MRC.
4. STAINER GENERATING CAPACITY WILL BE PROVIDED FOR THE ELECTRICAL INSULATION OF THE TOTAL SPHERE. THIS THEREFORE INCLUDES STAINER INSULATION FOR ALL CONDUIT SERVICES, PIPE SERVICES, LOTS ETC. AND ALSO THE ENTIRE ELECTRICAL CABLE FOR THE VENTILATION.
5. FIRE SAFETY MEASURES AS PER MRC INCLUDES SMOKE DETECTION, WAT TIGHT CO-ORDINATION, PROTECTIVE COMPLIANCE WITH CODE.

TEL: 0114 4140070 FAX: 0114 2640061
E: info@morphometrics.org

B-24, Sector -67
Node-2019207

B-67, Sector -67
Niche-201301

PROPOSED HOUSING PLAN AT KHEERA NO. 2, BENT
OF VILLAGE KANAWALI AT AHIRSA KHARID II, GHADASAD
FOR M/S RUD HESHT PVT LTD, FORMALLY KNOWN AS ARUNA
REALTIES PVT LTD

FARRIS HEIGHTS-CUT LTD.

AUTHORIZED SIGNATORY




2ND FLOOR PLAN & AREA DIAGRAM
TOWER-B (S+3B)

SCALE	1:100
DATE	FEB-2020

Signature: _____
Date: _____

ॐ नमो भगवते वासुदेवाय
 श्रीगणेशाय नमः
 श्रीगुरुभ्यो नमः
 श्रीगुरुभ्यो नमः

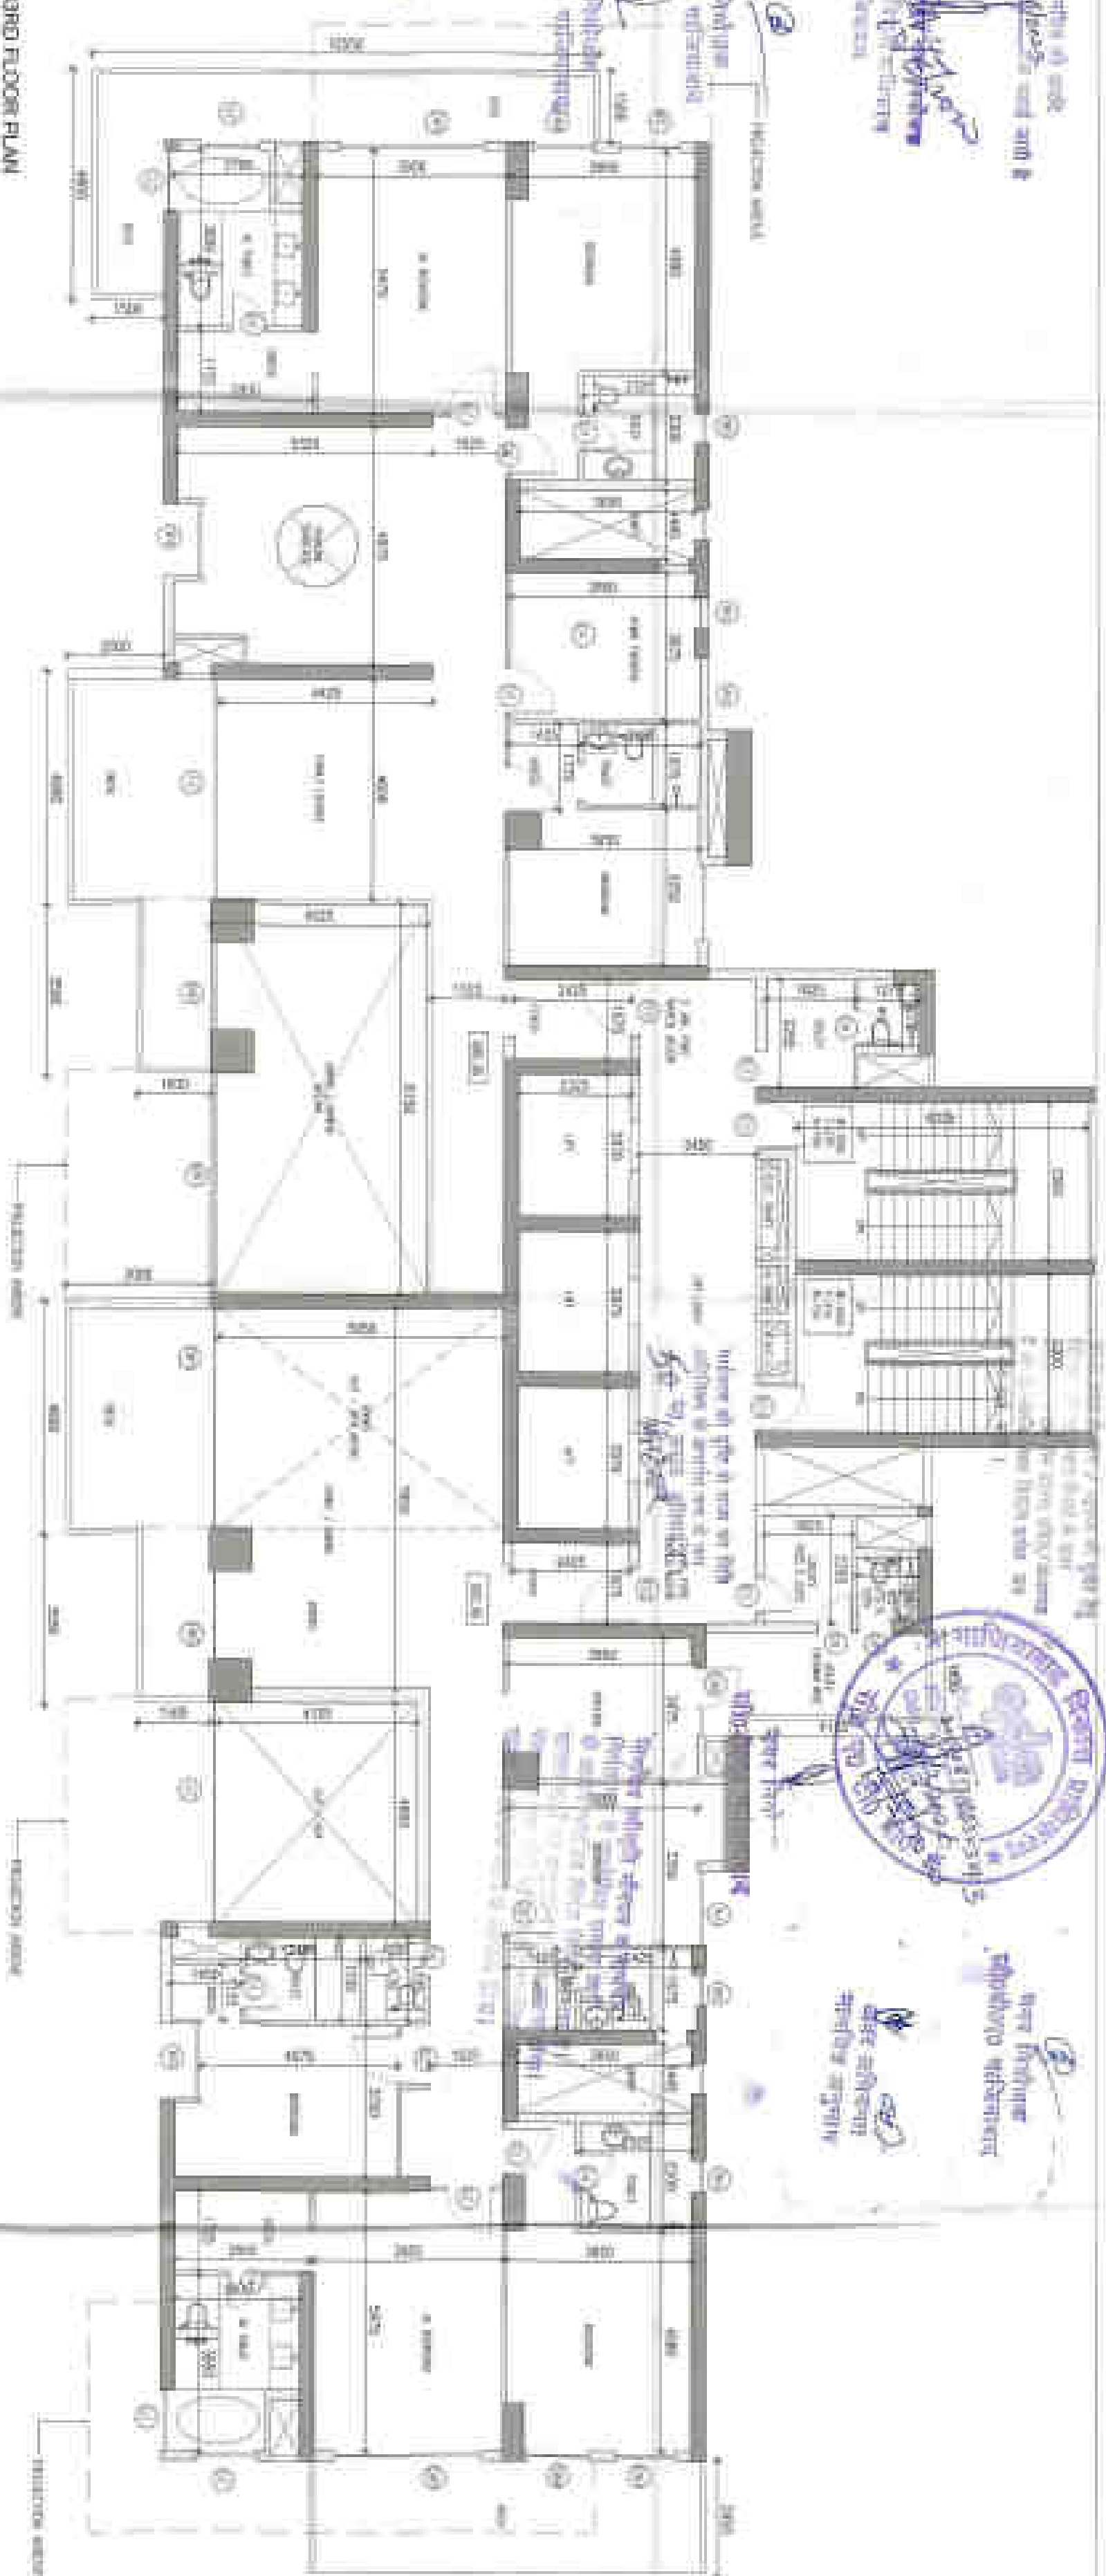 3M® FLOOR FILM™

This architectural floor plan shows a building with various rooms and corridors. The rooms are numbered 1 through 25. The plan includes dimensions for room sizes and wall thicknesses. The layout is complex, with multiple rooms of different shapes and sizes. The drawing is a technical sketch, likely for construction purposes.

the same amount of time as the other two, and the same amount of time as the other two.

* अर्थ :- यह किताब जो कि हमें पढ़नी है

[illegible]

Discharge	Crystallinity (%)	Monomer (%)	Amorphous	No. of layers	Period, nm
Sample 1	95%	99%	1.175	6	1.175
Sample 2	95%	99%	1.175	6	1.175
[illegible][illegible]

BANK OF AMERICA				
ADDRESS				
Branch	Branch Code	Branch Name	City of Interest	State/Zip Code
Branch Name	Branch Code	Branch Name	City of Interest	State/Zip Code

NUTRITIONAL ANALYSIS		PERCENTAGE OF TOTAL ENERGY		PERCENTAGE OF TOTAL ENERGY	
Food	Energy (kcal)	Protein (g)	Carbohydrate (g)	Fat (g)	Alcohol (g)
1. Rice	110	2.6	23.0	0.3	0.0
2. Lentils	110	2.6	23.0	0.3	0.0
3. Beans	110	2.6	23.0	0.3	0.0
4. Peas	110	2.6	23.0	0.3	0.0
5. Corn	110	2.6	23.0	0.3	0.0
6. Wheat	110	2.6	23.0	0.3	0.0
7. Barley	110	2.6	23.0	0.3	0.0
8. Oats	110	2.6	23.0	0.3	0.0
9. Rye	110	2.6	23.0	0.3	0.0
10. Buckwheat	110	2.6	23.0	0.3	0.0
11. Millet	110	2.6	23.0	0.3	0.0
12. Sorghum	110	2.6	23.0	0.3	0.0
13. Amaranth	110	2.6	23.0	0.3	0.0
14. Quinoa	110	2.6	23.0	0.3	0.0
15. Speltz	110	2.6	23.0	0.3	0.0
16. Farro	110	2.6	23.0	0.3	0.0
17. Bulgur	110	2.6	23.0	0.3	0.0
18. Couscous	110	2.6	23.0	0.3	0.0
19. Dalia	110	2.6	23.0	0.3	0.0
20. Semolina	110	2.6	23.0	0.3	0.0
21. Vermicelli	110	2.6	23.0	0.3	0.0
22. Macaroni	110	2.6	23.0	0.3	0.0
23. Spaghetti	110	2.6	23.0	0.3	0.0
24. Fettun	110	2.6	23.0	0.3	0.0
25. Tortellini	110	2.6	23.0	0.3	0.0
26. Cannelloni	110	2.6	23.0	0.3	0.0
27. Lasagna	110	2.6	23.0	0.3	0.0
28. Ravioli	110	2.6	23.0	0.3	0.0
29. Pierogi	110	2.6	23.0	0.3	0.0
30. Dumplings	110	2.6	23.0	0.3	0.0
31. Gyoza	110	2.6	23.0	0.3	0.0
32. Spring rolls	110	2.6	23.0	0.3	0.0
33. Pierogi	110	2.6	23.0	0.3	0.0
34. Pierogi	110	2.6	23.0	0.3	0.0
[illegible]

Total Program Unit Hours	415.25
--------------------------	--------

NOTES

1. ALL EXCEPTIVE PROVIDED IN TOTALS ARE AS PER B.C.
2. DISPATCHER WILL BE MECHANICALLY VENTILATED.
3. ALL SPACEWORTHY PERSONS (DISPATCHER, SERVICES ENGINEER, ETC.) WILL BE ARTIFICIALLY SUPPLIED WITH O₂ BY MEANS OF A LIFE SUPPORT SYSTEM.
4. PROVISIONS FOR THE ELECTRICAL REQUIREMENT OF THE TOTAL DISPATCHER (S) THEREFORE INCLUDES STANDBY GENERATION FOR ALL COMMUNICATION SERVICES, LIFE SUPPORT, LIFE AID, AND ALSO THE FINEST ELECTRICAL LOAD FOR THE VENTILATION.
5. THE DISPATCHER'S LIFE AID KIT INCLUDES:
 - a. SMOKE DETECTOR, LIFE DETECTOR, SPRINKLER, SMOOTHER IN COMPLIANCE WITH CODE.

MORPHOGENESIS
 141125, Panchsheel park,
 New Delhi 110017, India
 TEL: 91 11 41825070 FAX: 91 11 41825071
 E-mail: studio@morphogenesis.org

B-24 Sector - 437
B-24 Sector - 437
B-24 Sector - 437

B-RT, Section -577
Modelo-201301

RIO MEDICALS PVT. LTD.

PROMISED HOUSING PLAN AT KODAIRA NO. 2, ENVI
CE VILLAGE -KANAWA AT AMIBA KIRAND II CHALIBAD
FOR MS RO HECHT PVT LTD, FORMALLY KNOWN AS AMB
REALTORS PVT. LTD.

DEVELOPER'S SIGNATURE:


Director

ARCHITECT'S SIGNATURE:

13RD FLOOR PLAN & AREA DIAGRAM
TOWER-B (S+3B)

NOTES

SCALE	1:100
DATE	FEB-2020

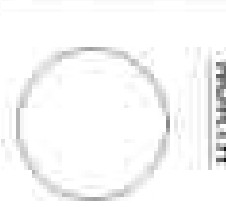

संयोजक कार्यालय की ओर
दिनांक 10/02/2020

संयोजक कार्यालय की ओर
दिनांक 10/02/2020

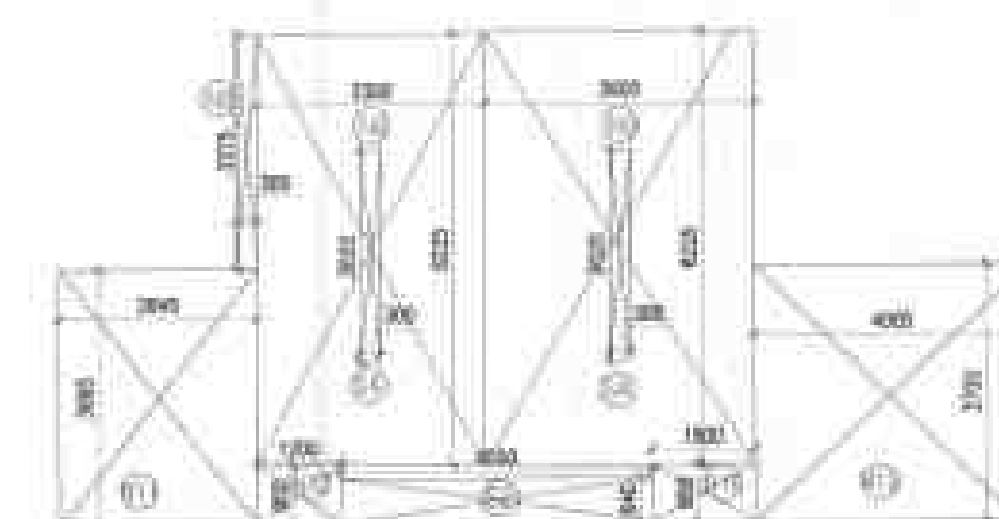

FOR APPROVAL AND STAMPING

NOTES:

1. ALL FIXTURE PROVIDED IN TOILETS ARE AS PER A.B.C.
2. BASEMENT WILL BE MECHANICALLY VENTILATED.
3. ALL SPACES (PARKING BASEMENT, SERVICES BASEMENT ETC.) WILL BE ARTIFICIALLY LIT.
4. STANDBY GENERATING CAPACITY WILL BE PROVIDED FOR THE ELECTRICAL REQUIREMENT OF THE TOTAL SCHEME. THIS THEREFORE INCLUDES STANDBY GENERATION FOR ALL COMMON SERVICES, FIRE SERVICES, LIFTS ETC. AND ALSO THE ENTIRE ELECTRICAL LOAD FOR THE VENTILATION.
5. FIRE SAFETY MEASURES AS PER NBC INCLUDES SMOKE DETECTOR, HEAT DETECTOR, SPRINKLER SPACING IN COMPLIANCE WITH CODE.

ARCHITECT

MORPHOGENESIS

N 558, Panchsheel park,
New Delhi 110017, India
TEL: 91 11 41828070 FAX: 91 11 26490351
E Mail: studio@morphogenesis.org

CONSULTING STRUCTURAL ENGINEER

Optimum Design

B-24 Sector -67
Noida-201301

CONSULTING MEP

Consummate Engineering Service (P) Ltd

B-87, Sector -47
Noida-201301

KEY PLAN



PROJECT

RIO HEIGHTS PVT. LTD.

PROPOSED HOUSING PLAN AT KHASRA NO. 32811 OF VILLAGE - KANAWA AT AHNSA KHAND II, GHAZIABAD FOR M/S RIO HEIGHT PVT LTD, FORMALLY KNOWN AS AMBA REALTORS PVT. LTD.

DEVELOPER'S SIGNATURE :

For RIO HEIGHTS PVT. LTD.

Director

AUTHORIZED SIGNATORY

ARCHITECT'S SIGNATURE :



DRAWING NAME

TERRACE FLOOR PLAN: AREA DIAGRAM & LIFT MACHINE ROOM LVL: AREA DIAGRAM TOWER-B (S+38)

DRAWING NO.

S-29

NORTH

SCALE 1:100

DATE FEB -2020

1 TERRACE FLOOR PLAN

3 TERRACE FLOOR PLAN AREA DIAGRAM

2 LIFT MACHINE ROOM LVL

4 LIFT MACHINE ROOM LVL AREA DIAGRAM

TOWER - A				
TERRACE (FACILITY AREA)				
Description	Length (mm)	Breadth (mm)	Area (sqm)	No. of Figures
Area of rectangle N1	1000	2000	20.000	1
Area of rectangle N2	1000	2000	20.000	1
Total of all additions 'A'			40.000	
DEDUCTIONS 'B'				
Description	Length (mm)	Breadth (mm)	Area (sqm)	No. of Figures
Area of rectangle N3	1000	2000	20.000	1
Area of rectangle N4	1000	2000	20.000	1
Total of all deductions 'B'			40.000	
TOTAL AREA (A-B)			0.000	

TOWER - B				
TERRACE (FACILITY AREA)				
Description	Length (mm)	Breadth (mm)	Area (sqm)	No. of Figures
Area of rectangle N5	1000	2000	20.000	1
Area of rectangle N6	1000	2000	20.000	1
Total of all additions 'B'			40.000	
DEDUCTIONS 'C'				
Description	Length (mm)	Breadth (mm)	Area (sqm)	No. of Figures
Area of rectangle N7	1000	2000	20.000	1
Area of rectangle N8	1000	2000	20.000	1
Total of all deductions 'C'			40.000	
TOTAL AREA (B-C)			0.000	

TOWER - C				
TERRACE (FACILITY AREA)				
Description	Length (mm)	Breadth (mm)	Area (sqm)	No. of Figures
Area of rectangle N9	1000	2000	20.000	1
Area of rectangle N10	1000	2000	20.000	1
Total of all additions 'C'			40.000	
DEDUCTIONS 'D'				
Description	Length (mm)	Breadth (mm)	Area (sqm)	No. of Figures
Area of rectangle N11	1000	2000	20.000	1
Area of rectangle N12	1000	2000	20.000	1
Total of all deductions 'D'			40.000	
TOTAL AREA (C-D)			0.000	

TERRACE (FACILITY AREA)				
ADDITIONS 'A'				
Description	Length (mm)	Breadth (mm)	Area (sqm)	No. of Figures
Area of rectangle N13	1000	2000	20.000	1
Area of rectangle N14	1000	2000	20.000	1
Area of rectangle N15	1000	2000	20.000	1
Total of all additions 'A'			60.000	
DEDUCTIONS 'B'				
Description	Length (mm)	Breadth (mm)	Area (sqm)	No. of Figures
Area of rectangle N16	1000	2000	20.000	1
Area of rectangle N17	1000	2000	20.000	1
Total of all deductions 'B'			40.000	
TOTAL AREA (A-B)			20.000	