


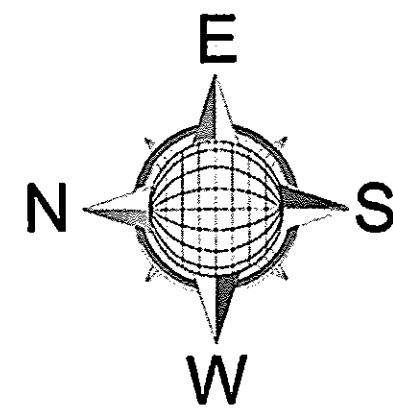

11th Floor plan area-

WARDROBE-

01- 51.67sq.ft.
02- 15.25sq.ft.
03- 29.56sq.ft.
= 96.48sq.ft.

LOBBY-

01- 51.37sq.ft.
02- 65.25sq.ft.
= 116.62sq.ft.

BALCONY-


01- 00.00sq.ft.
= 00.00sq.ft.

STAIR CASE / LIFT-

01- 57.19sq.ft.
02- 301.94sq.ft.
= 359.13sq.ft.

DUCT-

01- 00.00sq.ft.
= 00.00sq.ft.

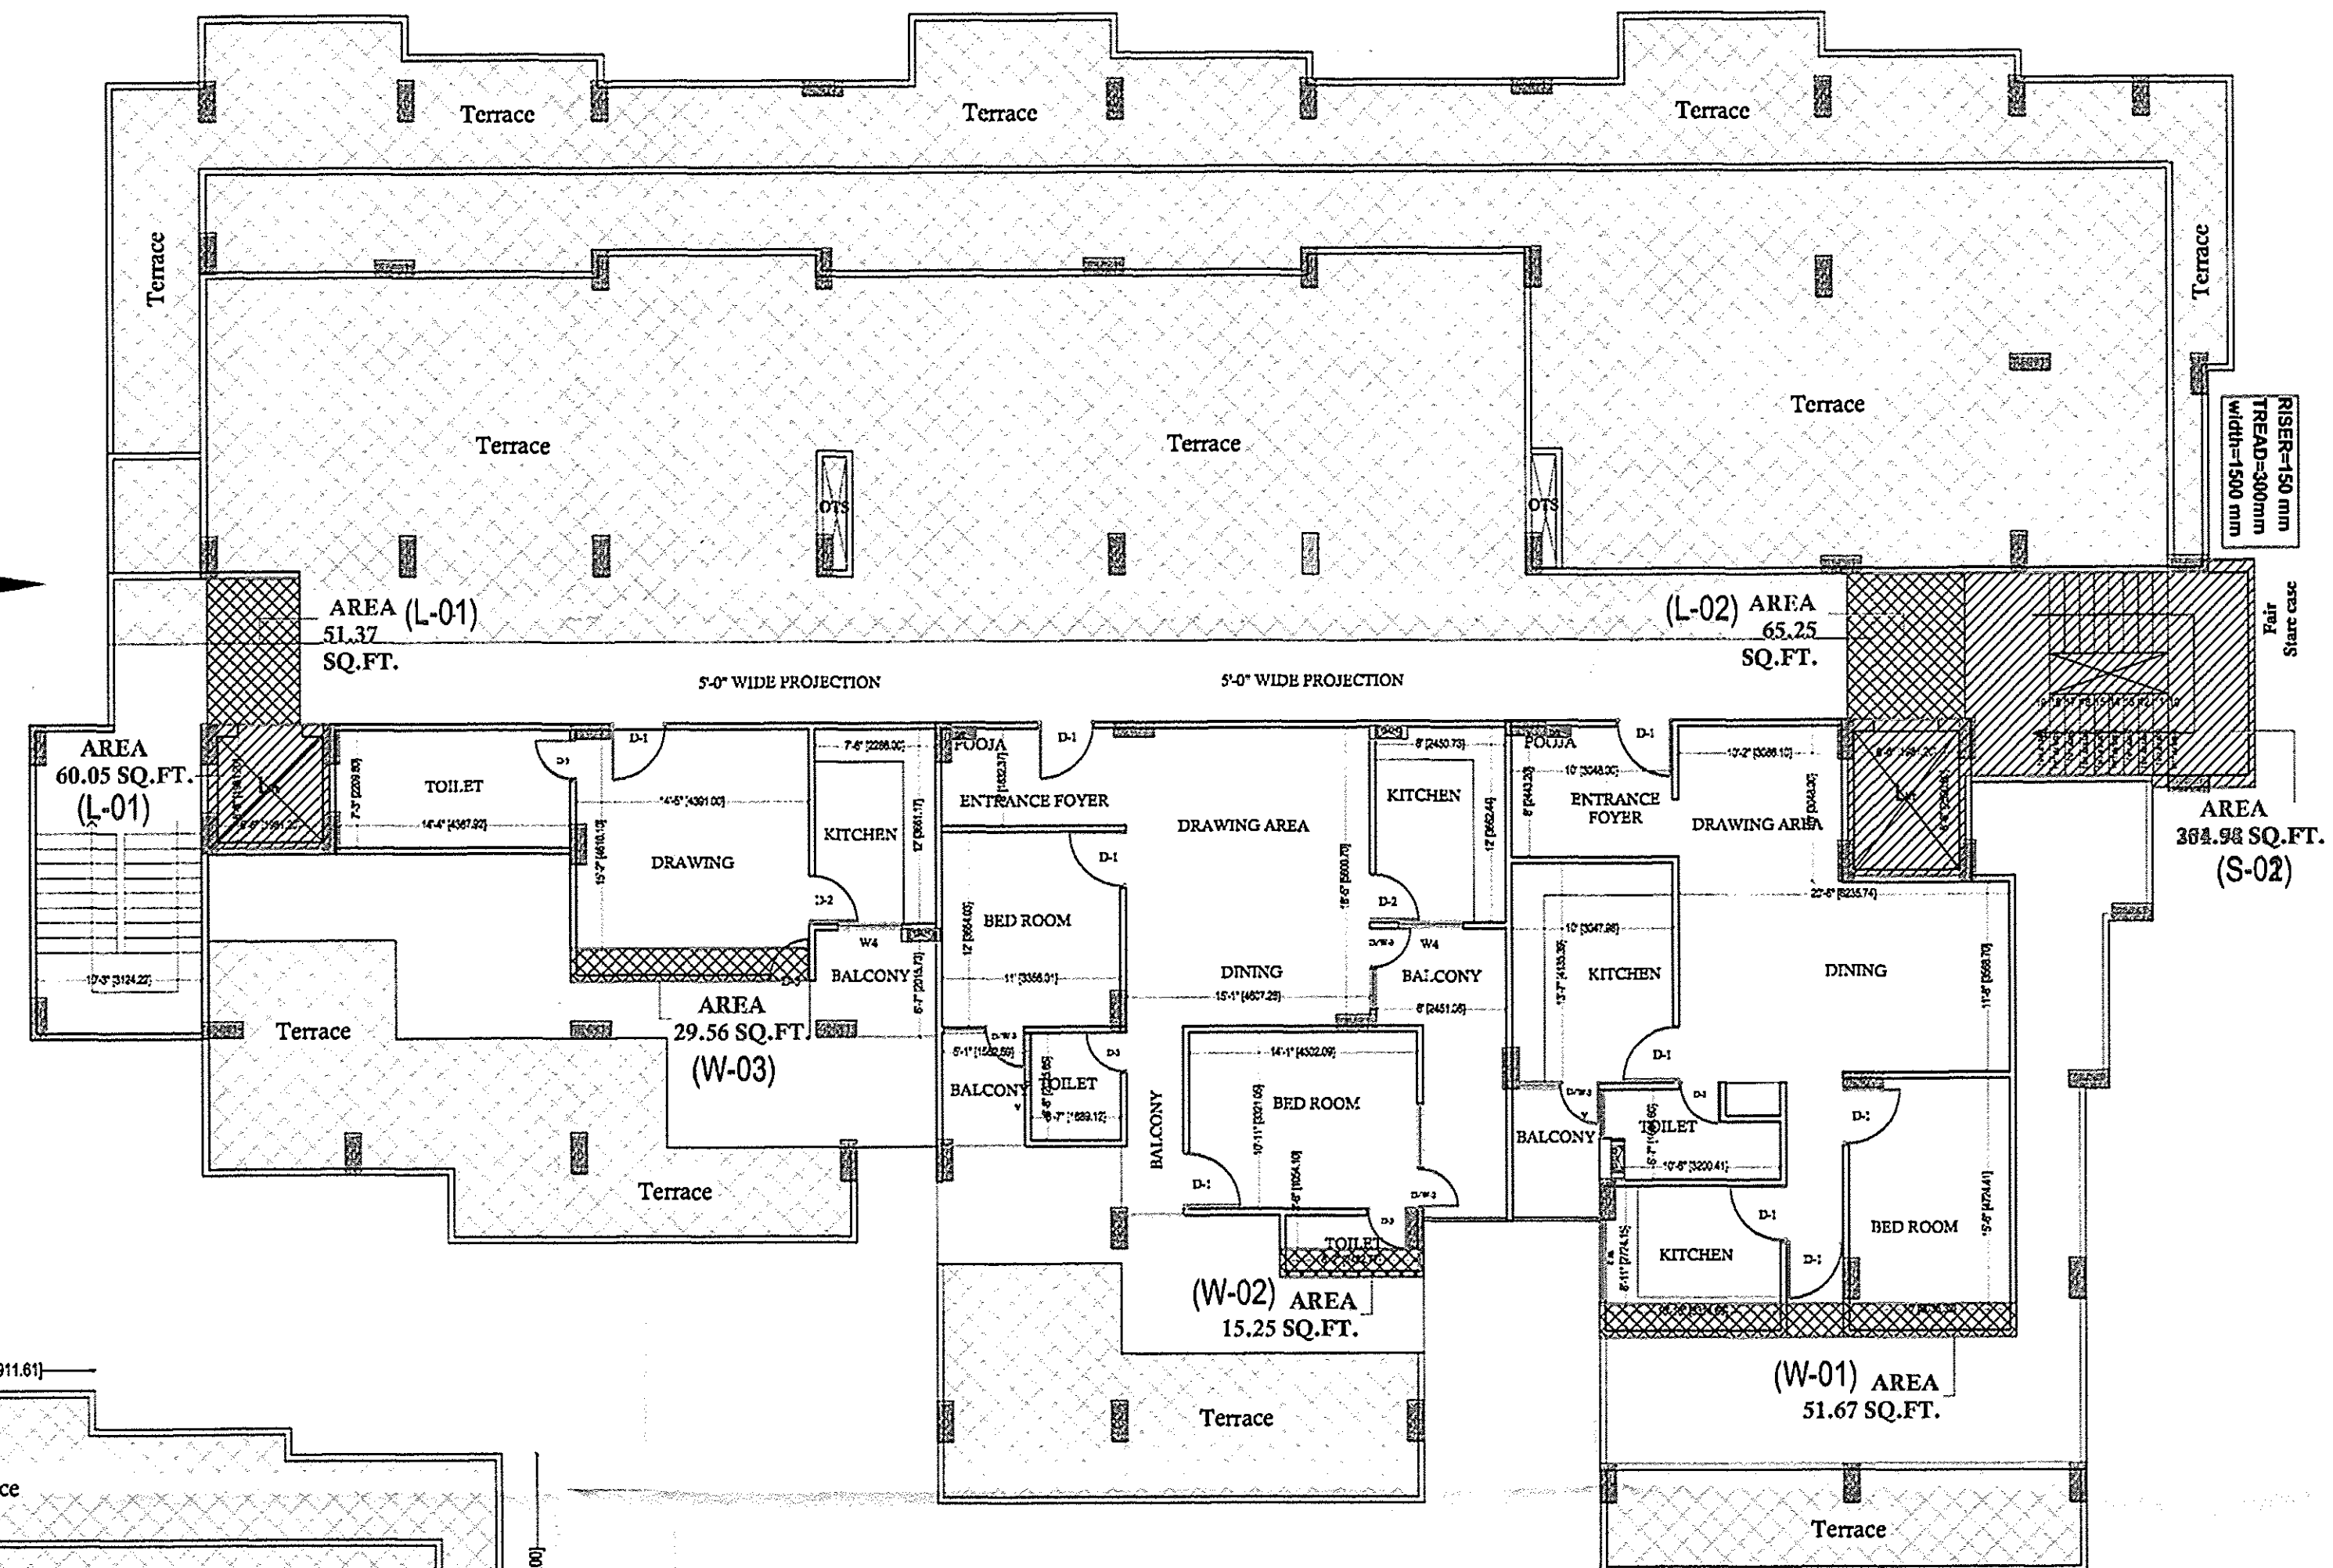

11TH FLOOR PLAN

(SCALE=1:8)

(Purchasable F.A.R.)

12th Floor plan area-

WARDROBE-

01- 15.25sq.ft.
02- 30.31sq.ft.
= 45.56sq.ft.

LOBBY-

01- 51.37sq.ft.
02- 65.25sq.ft.
= 116.62sq.ft.

BALCONY-


01- 00.00sq.ft.
= 00.00sq.ft.

STAIR CASE / LIFT-

01- 57.19sq.ft.
02- 301.94sq.ft.
= 359.13sq.ft.

DUCT-

01- 00.00sq.ft.
= 00.00sq.ft.

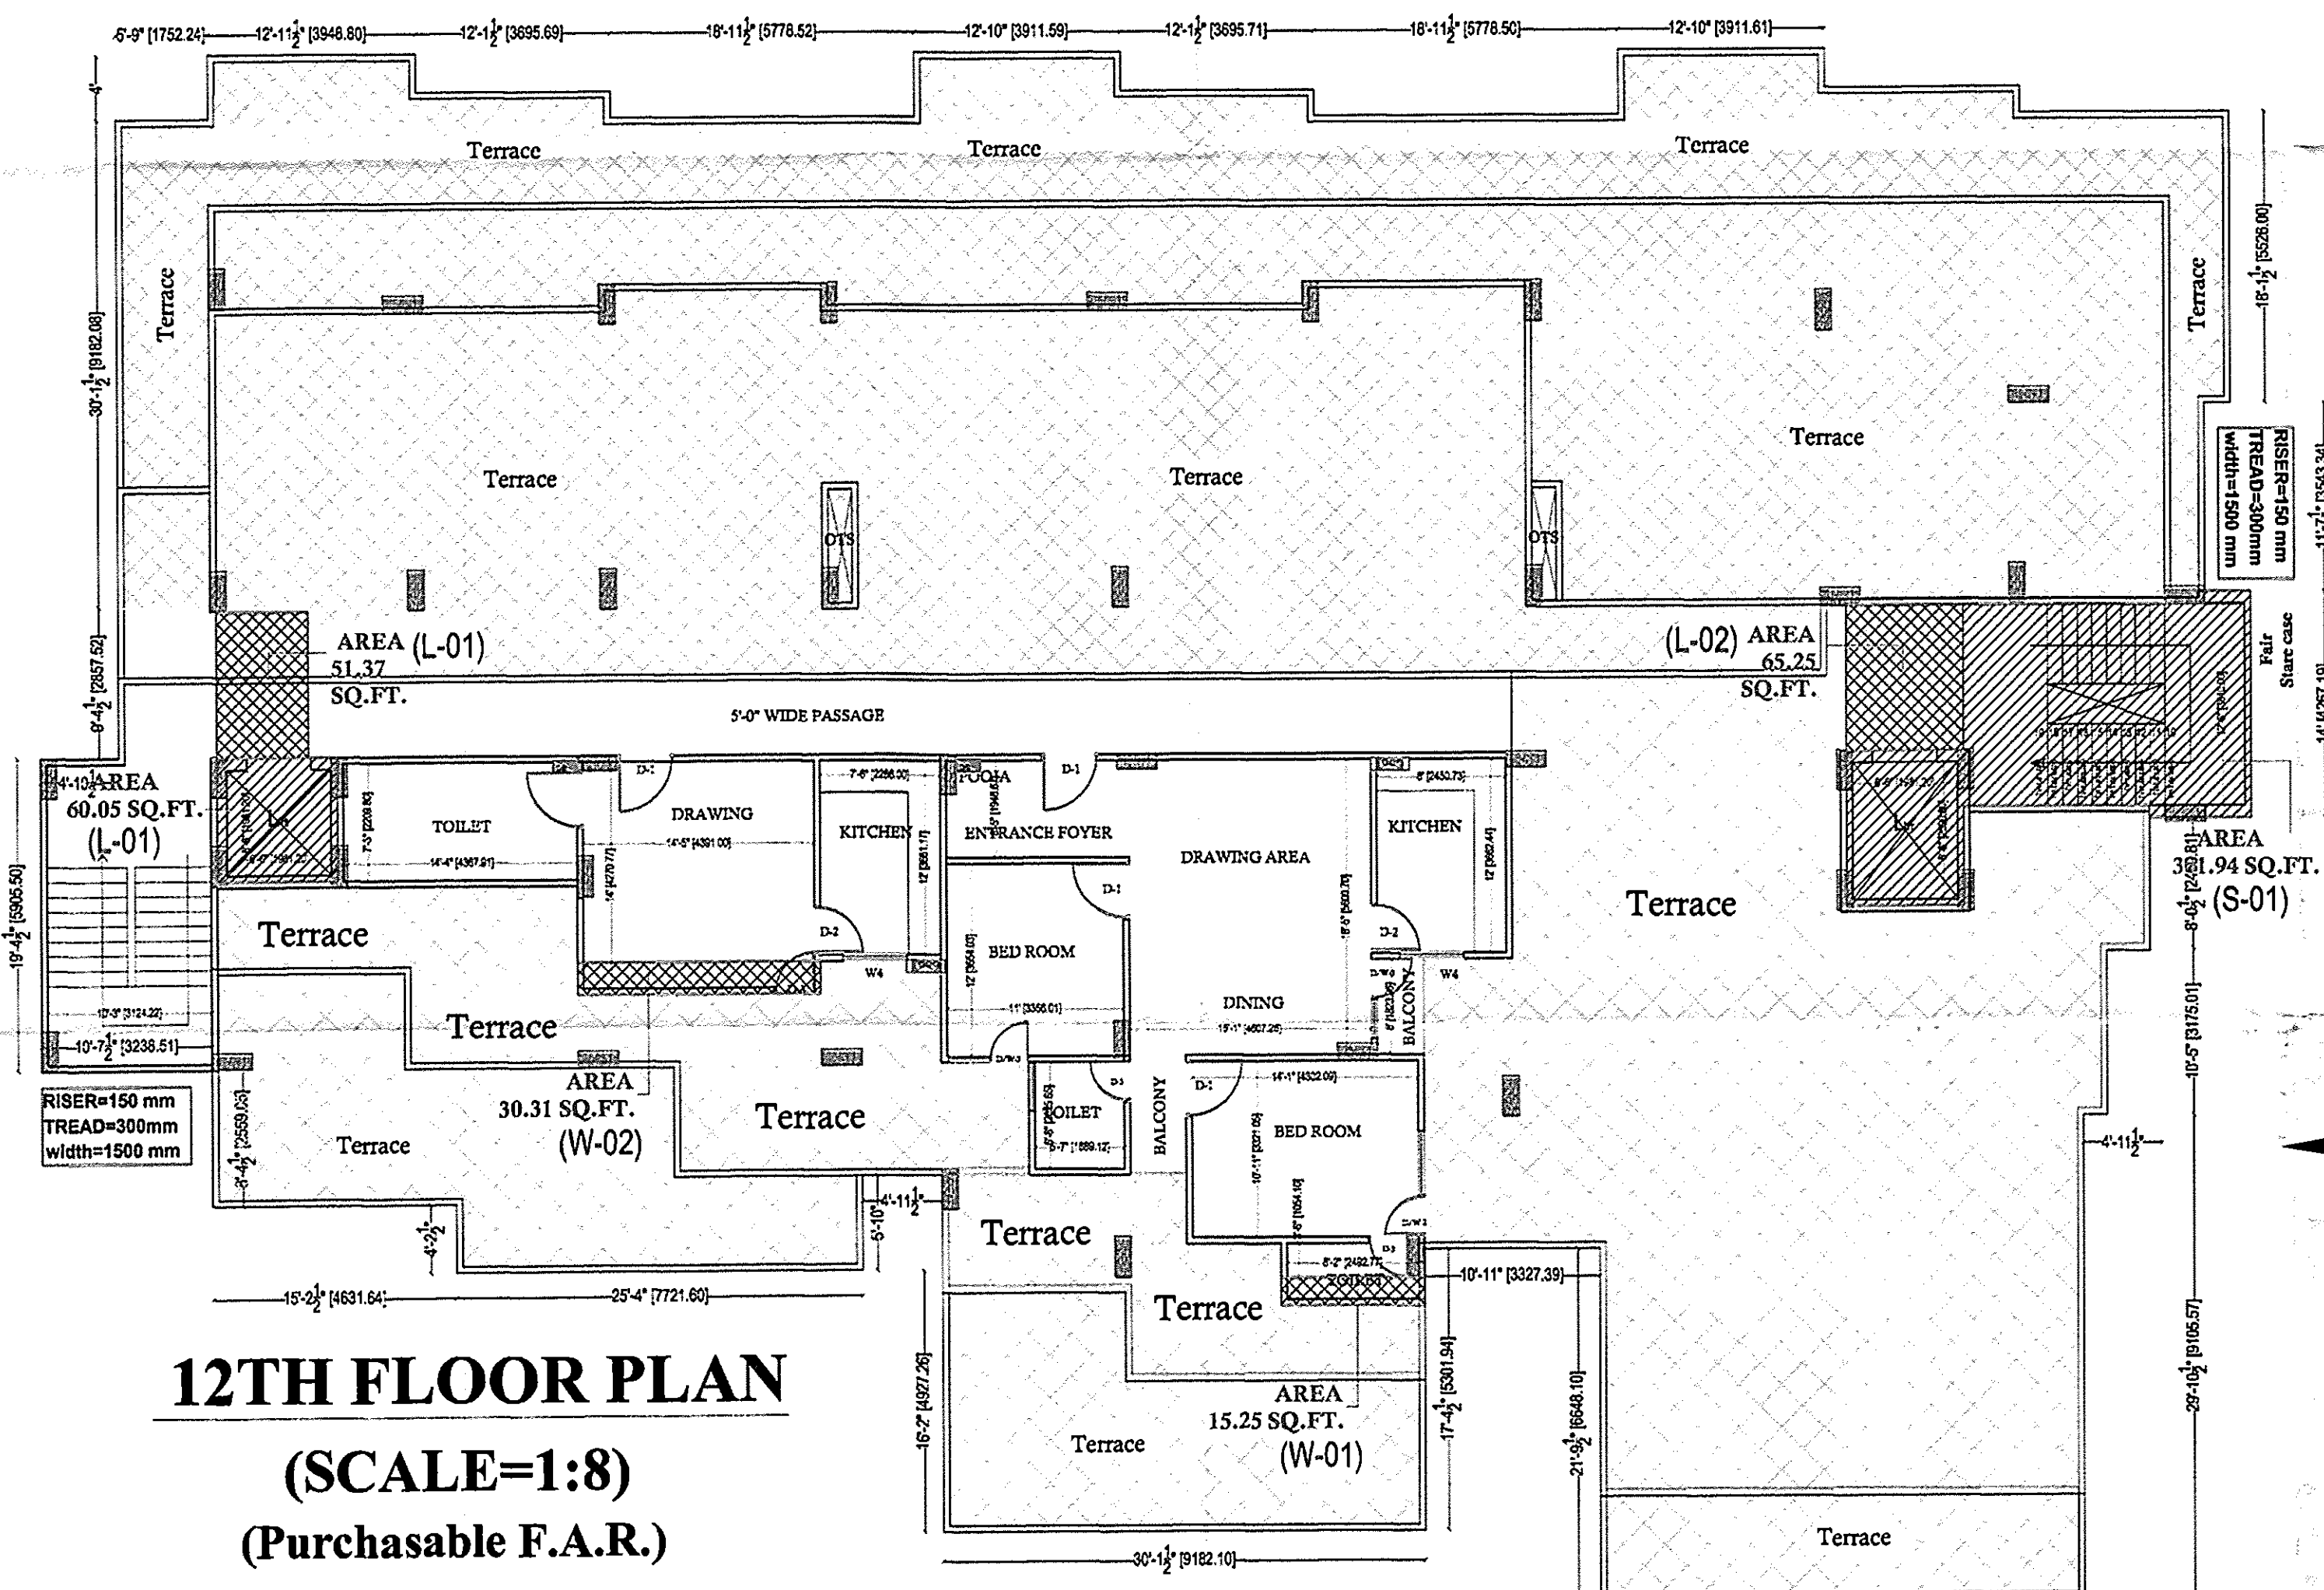


12TH FLOOR PLAN

(SCALE=1:8)

(Purchasable F.A.R.)

APPROVAL OF G.D.A.:

प्रस्तुत मानचित्र शासनादेश संख्या-128
(1)/8-3-14-221 विविध/13 टी00000
दिनांक 22 अप्रैल, 2014 शहरी आवास
नियोजन अनुभाग-3 द्वारा दिने गये निर्देश
के क्रम में माओ सच्यतम न्यायालय में
योजित विशेष अनुष्ठा याचिका
संख्या-7065/2014 में पारित होने वाले
आदेश के अधीन स्वीकृत/निर्गत किया
जा रहा है।

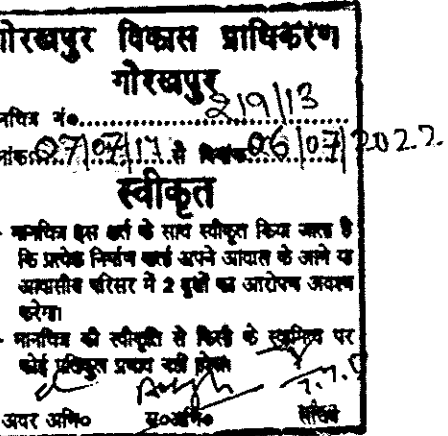

PROJECT TITLE:

EXISTING & PROPOSED RESIDENTIAL
APARTMENT
FOR SRI ARUN CHAND AT RUSTUMPUR,
GORAKHPUR

ARAZI NUMBER: 4/1, 466/1/4, 466/1/5,
14/2, 13/2/2

sheet number 11

DWN BY:

CKD BY:

OWNER SIGN:

ACORE ARCHITECTURAL SERVICES PVT. LTD
ARCHITECT: ARSHI SRIVASTAVA (B. ARCH)

BRANCH OFFICE: 93/D MATRI ANCHAL NEAR
GORAKHNATH RAILWAY CROSSING GORAKHPUR
U.P. INDIA
REG. NO. CN 9712/613

TEL: OFF: 3294813, RES: 2255290, MOBILE: 9415324836