



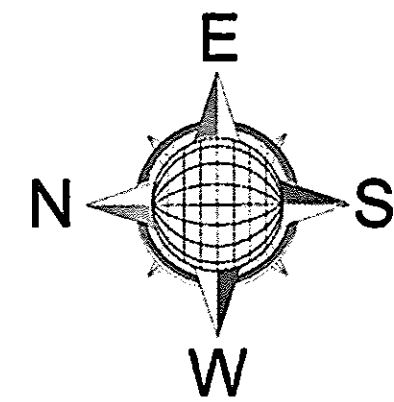

1st Floor To 7th Floor plan area-


WARDROBE-	LOBBY-	BALCONY-
01- 24.12sq.ft.	01- 51.37sq.ft.	01- 63.60sq.ft.
02- 25.91sq.ft.	02- 65.25sq.ft.	02- 10.36sq.ft.
03- 25.67sq.ft.	= 116.62sq.ft.	03- 10.36sq.ft.
04- 25.67sq.ft.		04- 10.36sq.ft.
05- 15.50sq.ft.	STAIR CASE / LIFT-	05- 27.50sq.ft.
06- 7.93sq.ft.		06- 34.54sq.ft.
07- 23.53sq.ft.	01- 57.19sq.ft.	07- 50.95sq.ft.
08- 23.50sq.ft.	02- 301.94sq.ft.	08- 43.59sq.ft.
= 171.83sq.ft.	= 359.13sq.ft.	09- 32.28sq.ft.
		10- 35.14sq.ft.
	DUCT-	= 318.68sq.ft.
	01- 10.49sq.ft.	
	02- 10.49sq.ft.	
	= 20.98sq.ft.	

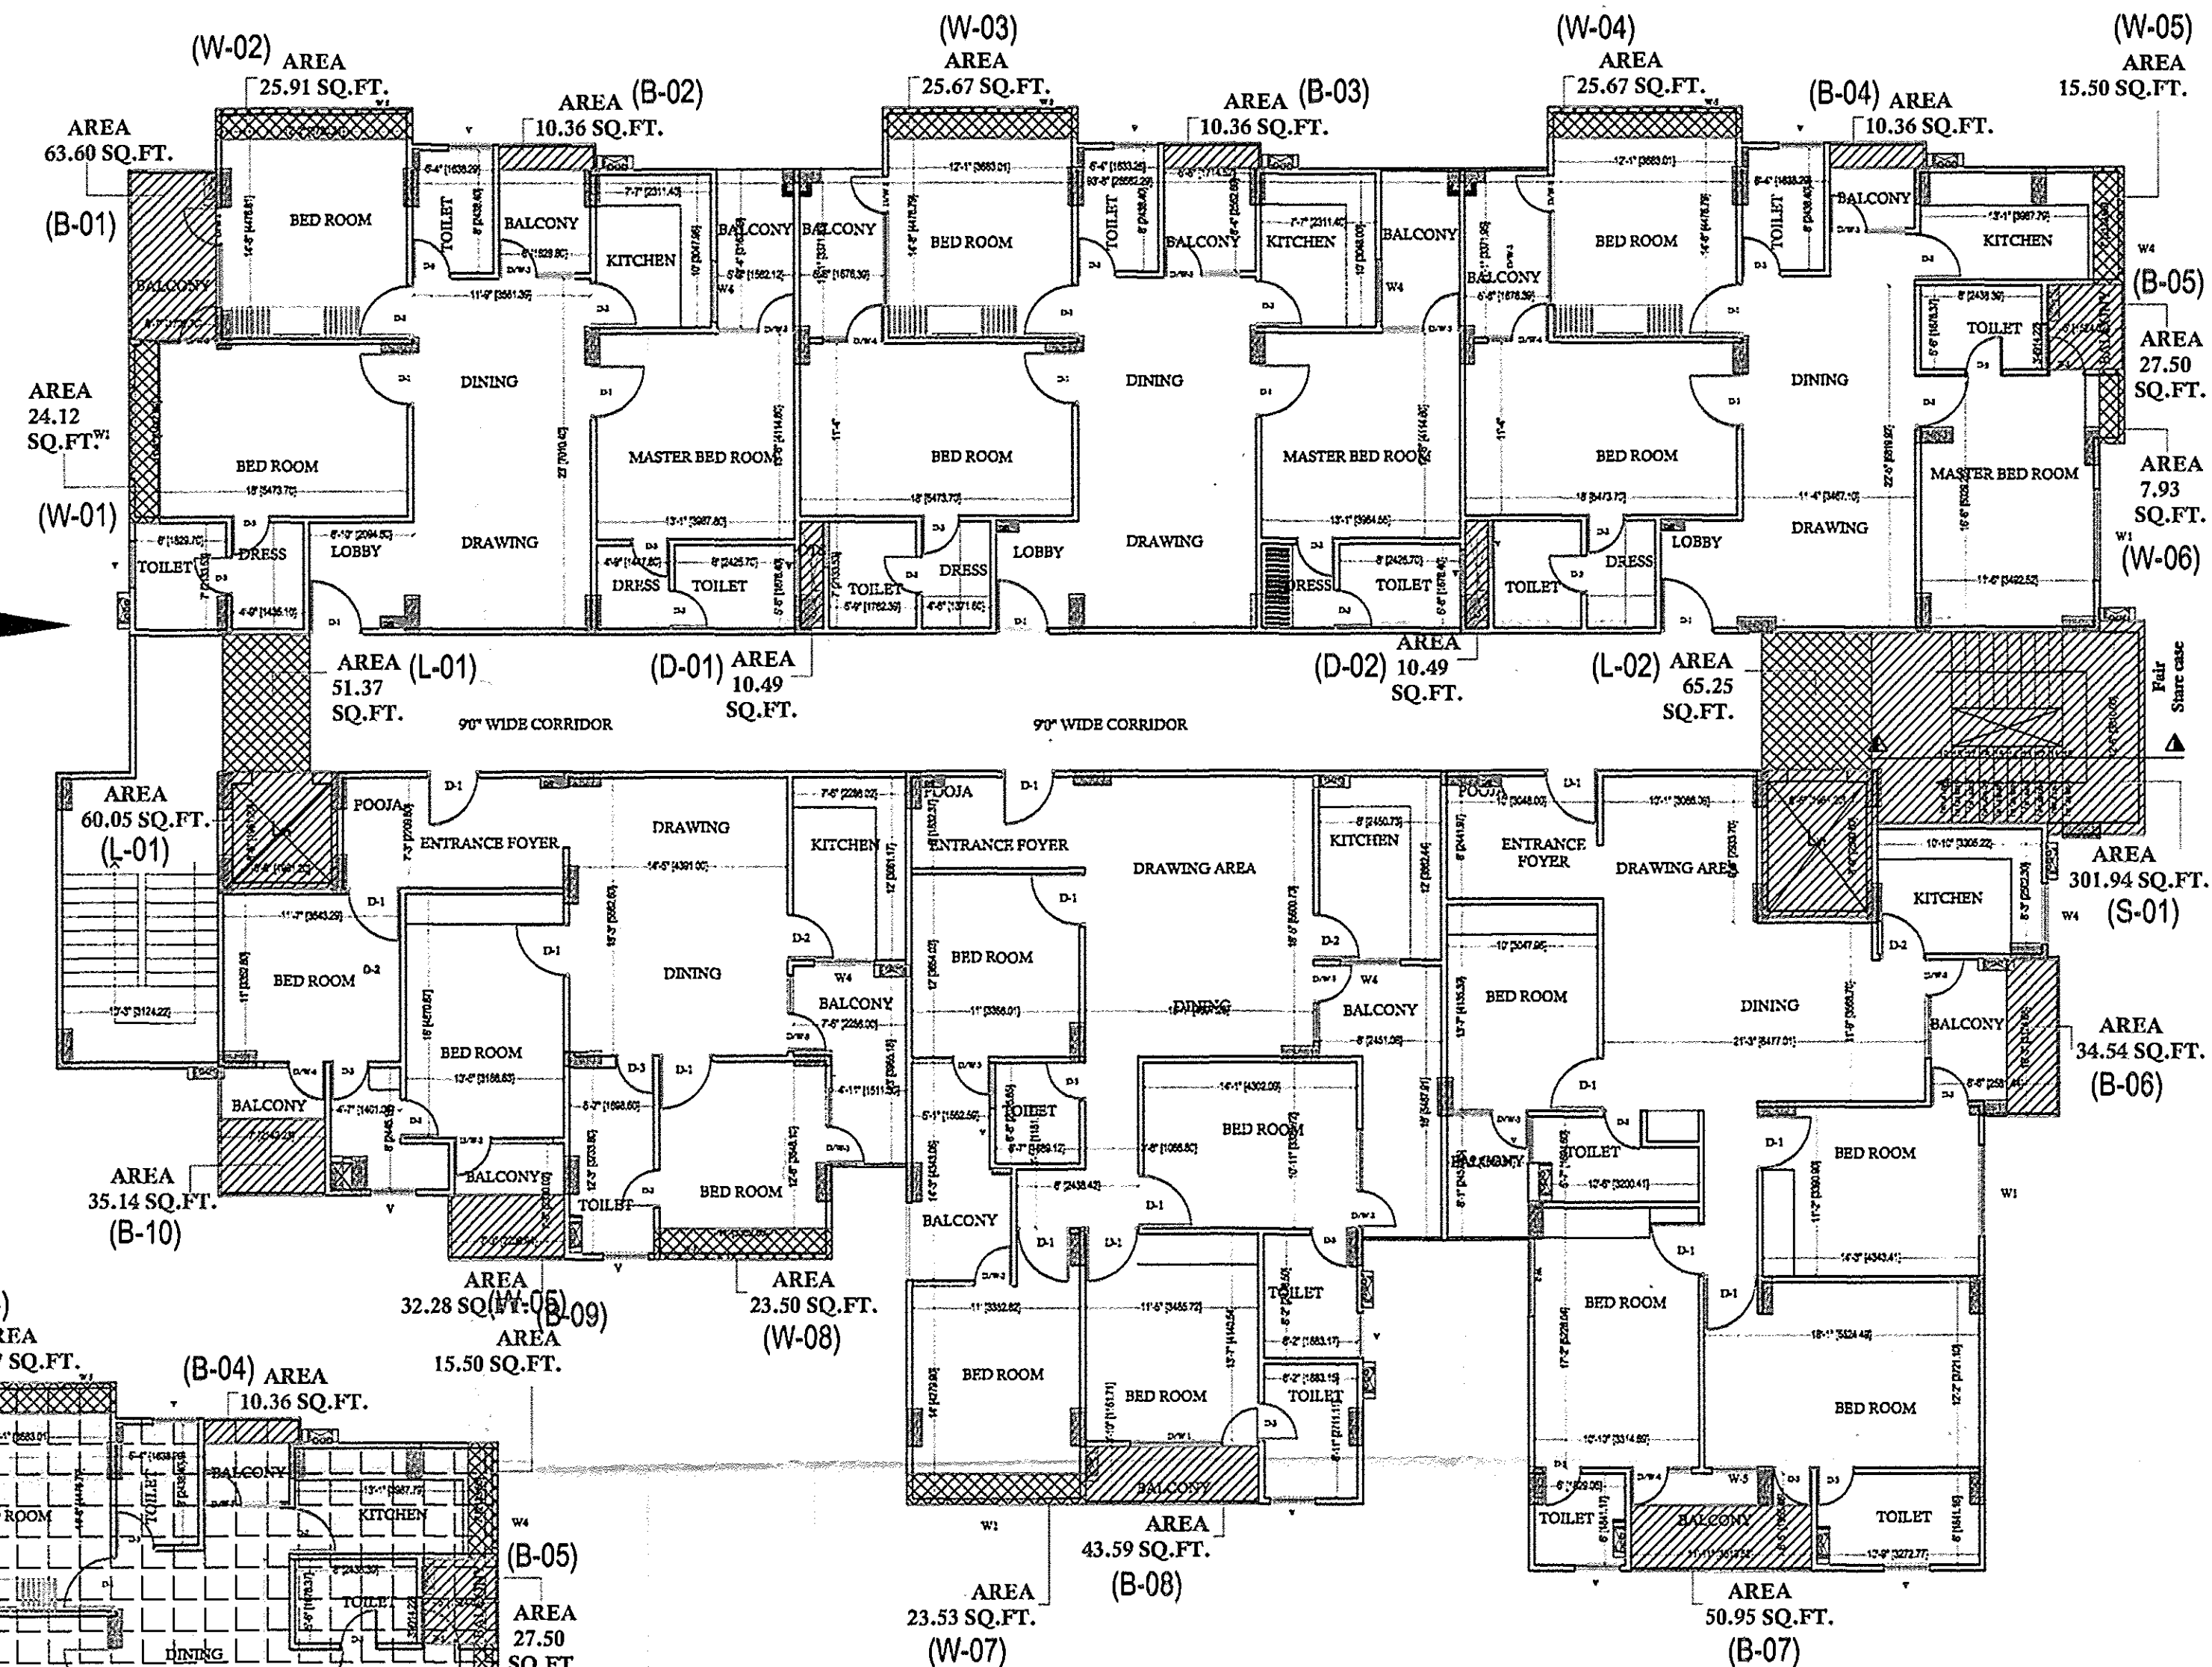

1ST FLOOR TO 7TH FLOOR (SCALE=1:8) (Basic F.A.R.)


8th Floor area -

WARDROBE-	LOBBY-	BALCONY-
01- 24.12sq.ft.	01- 51.37sq.ft.	01- 63.60sq.ft.
02- 25.91sq.ft.	02- 65.25sq.ft.	02- 10.36sq.ft.
03- 25.67sq.ft.	= 116.62sq.ft.	03- 10.36sq.ft.
04- 25.67sq.ft.		04- 10.36sq.ft.
05- 15.50sq.ft.	STAIR CASE / LIFT-	05- 27.50sq.ft.
06- 7.93sq.ft.		06- 34.54sq.ft.
07- 23.53sq.ft.	01- 57.19sq.ft.	07- 50.95sq.ft.
08- 23.50sq.ft.	02- 301.94sq.ft.	08- 43.59sq.ft.
= 171.83sq.ft.	= 359.13sq.ft.	09- 32.28sq.ft.
		10- 35.14sq.ft.
	DUCT-	= 318.68sq.ft.
	01- 10.49sq.ft.	
	02- 10.49sq.ft.	
	= 20.98sq.ft.	

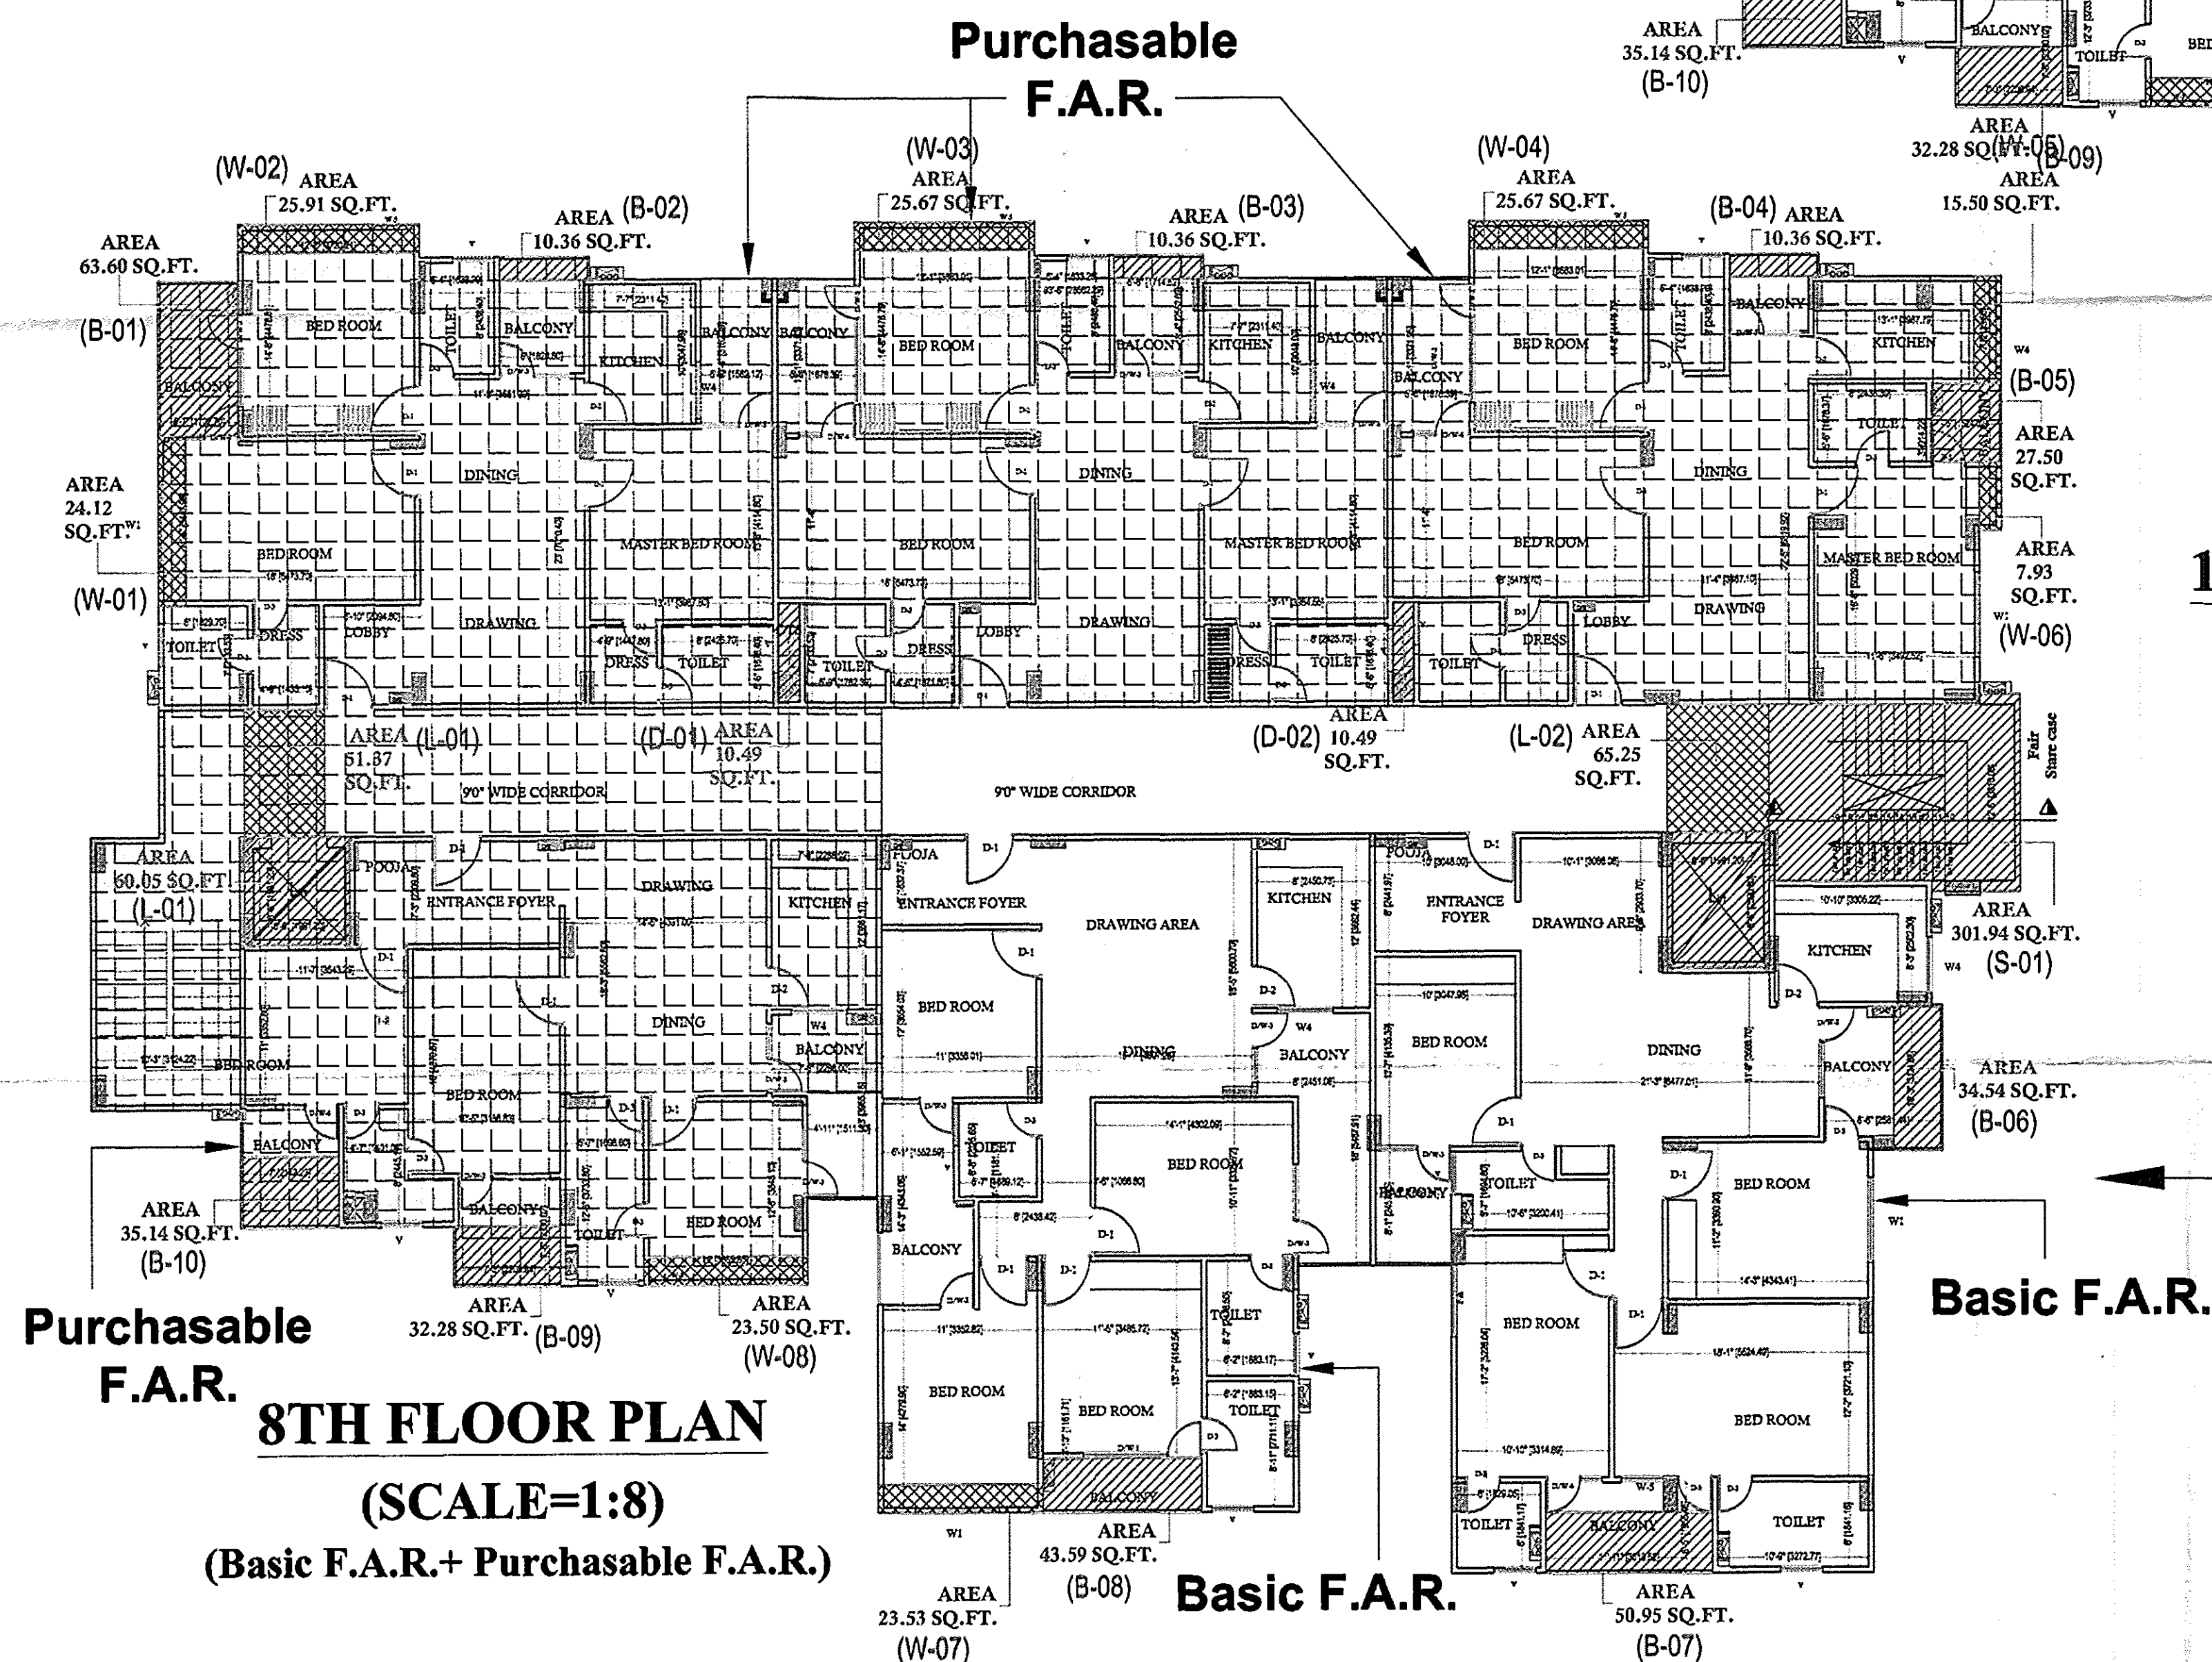

APPROVAL OF G.D.A.:

प्रस्तावित योजना के अन्तर्गत 129
(1) 8-3-14-221 विविध / 13 टोपी
दिनांक 22 अप्रैल 2014 सहित आवान
नियोजन अनुमति-3 प्राप्त दिने मने निर्देश
के क्रम में यह उक्त योजना के
पंजीत विरोध अथवा बाधिका
संख्या-7065/2014 में भरित होने वाले
देश के अर्धन सर्वेक्षण/विप्लव विज्ञ,
का स्वी है।

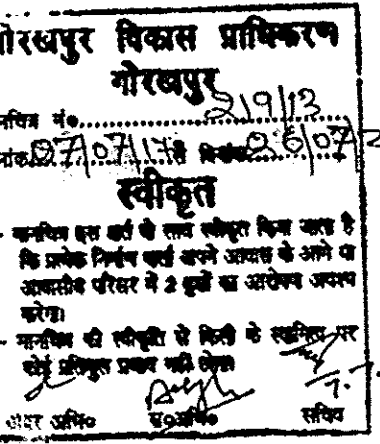

PROJECT TITLE:

EXISTING & PROPOSED RESIDENTIAL
APARTMENT
FOR SRI ARUN CHAND AT RUSTUMPUR,
GORAKHPUR

ARAZI NUMBER: 4/1, 466/1/4, 466/1/5,
14/2, 13/2/2

sheet number 09

DWN BY:

CKD BY:

OWNER SIGN:

ACORE ARCHITECTURAL SERVICES PVT. LTD.
ARCHITECT: ASHISH SRIVASTAVA
B. ARCH. 1998, IIT DELHI
BRANCH OFFICE: 8350 MATRU ARCH. NEAR B. ARCH. HALL
GORAKHNATH RAILWAY CROSSING GORAKHPUR
Reg. No. CA 37121613
TEL: OFF: 3294813, RES: 2255280, MOBILE: 9415321836