


PROJECT

Proposed Group Housing Plan for
Mr. Dinesh Chandra Agarwal
S/O Sri Sheetal Prasad Agarwal
& Smt. Saroj Agarwal
W/O Mr. Dinesh Chandra Agarwal
at Arazi no. 293,294
Kalyanpur Bithoor Road
Bairy Akbarpur Kachhar, Kanpur

CAR PARKING CHART

Type of Flat	Area (Sq.m.)	No. of units	Req. car parking
A	99.25	7	1.25X7 = 8.75
B	82.40	7	1.25X7 = 8.75
C	105.45	10	1.25X10 =12.50
D	120.21	10	1.25X10 =12.50
E	112.12	10	1.25X10 =12.50
F	92.05	10	1.25X10 =12.50
G	181.87	3	1.50X3 = 4.50
TOTAL REQUIRED PARKING			=72.00

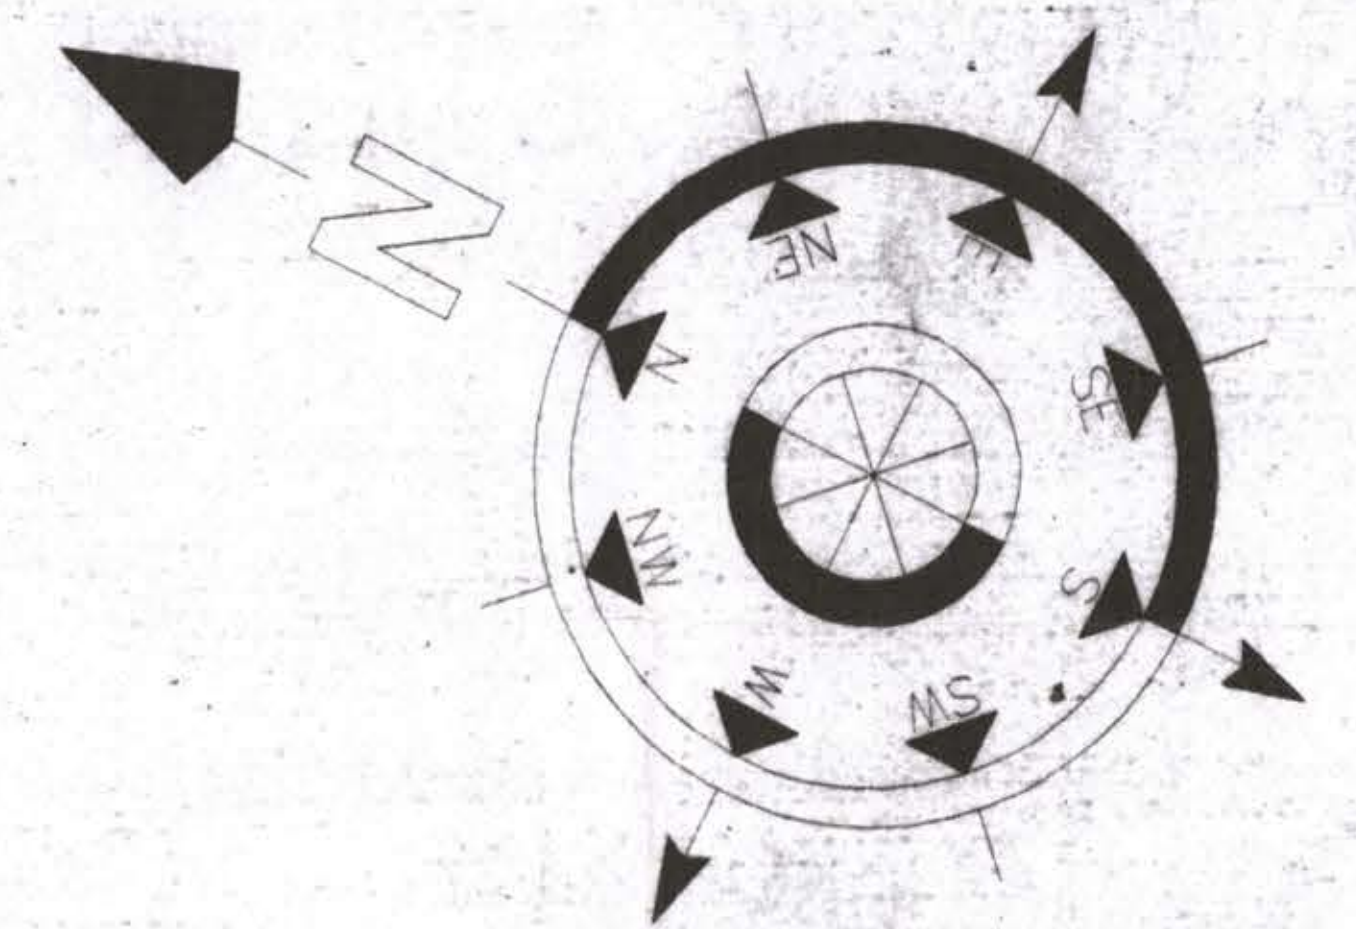

THIS IS THE CERTIFY THAT MAP HAS
 BEEN PREPARED ACCORDING TO
 BYE LAWS OF KANPUR
 DEVELOPMENT AUTHORITY



DRG. SHEET NO - 1

SCALE	DATE
AS SHOWN	JUNE 2011
ARCH.ASSTT.	NORTH
MANISHA	
ARCHITECTS SIGN.	OWNERS SIGN.


SPACE DESIGNER'S

ARCHITECTS, VASTUCONSULTANTS,
 INT. DESIGNERS, LANDSCAPISITS.

B4/216 VISHAL KHAND PH. 0522 3250350
 GOMTI NAGER 0522 3217176
 L.K.O. 09415022202
 09839020169

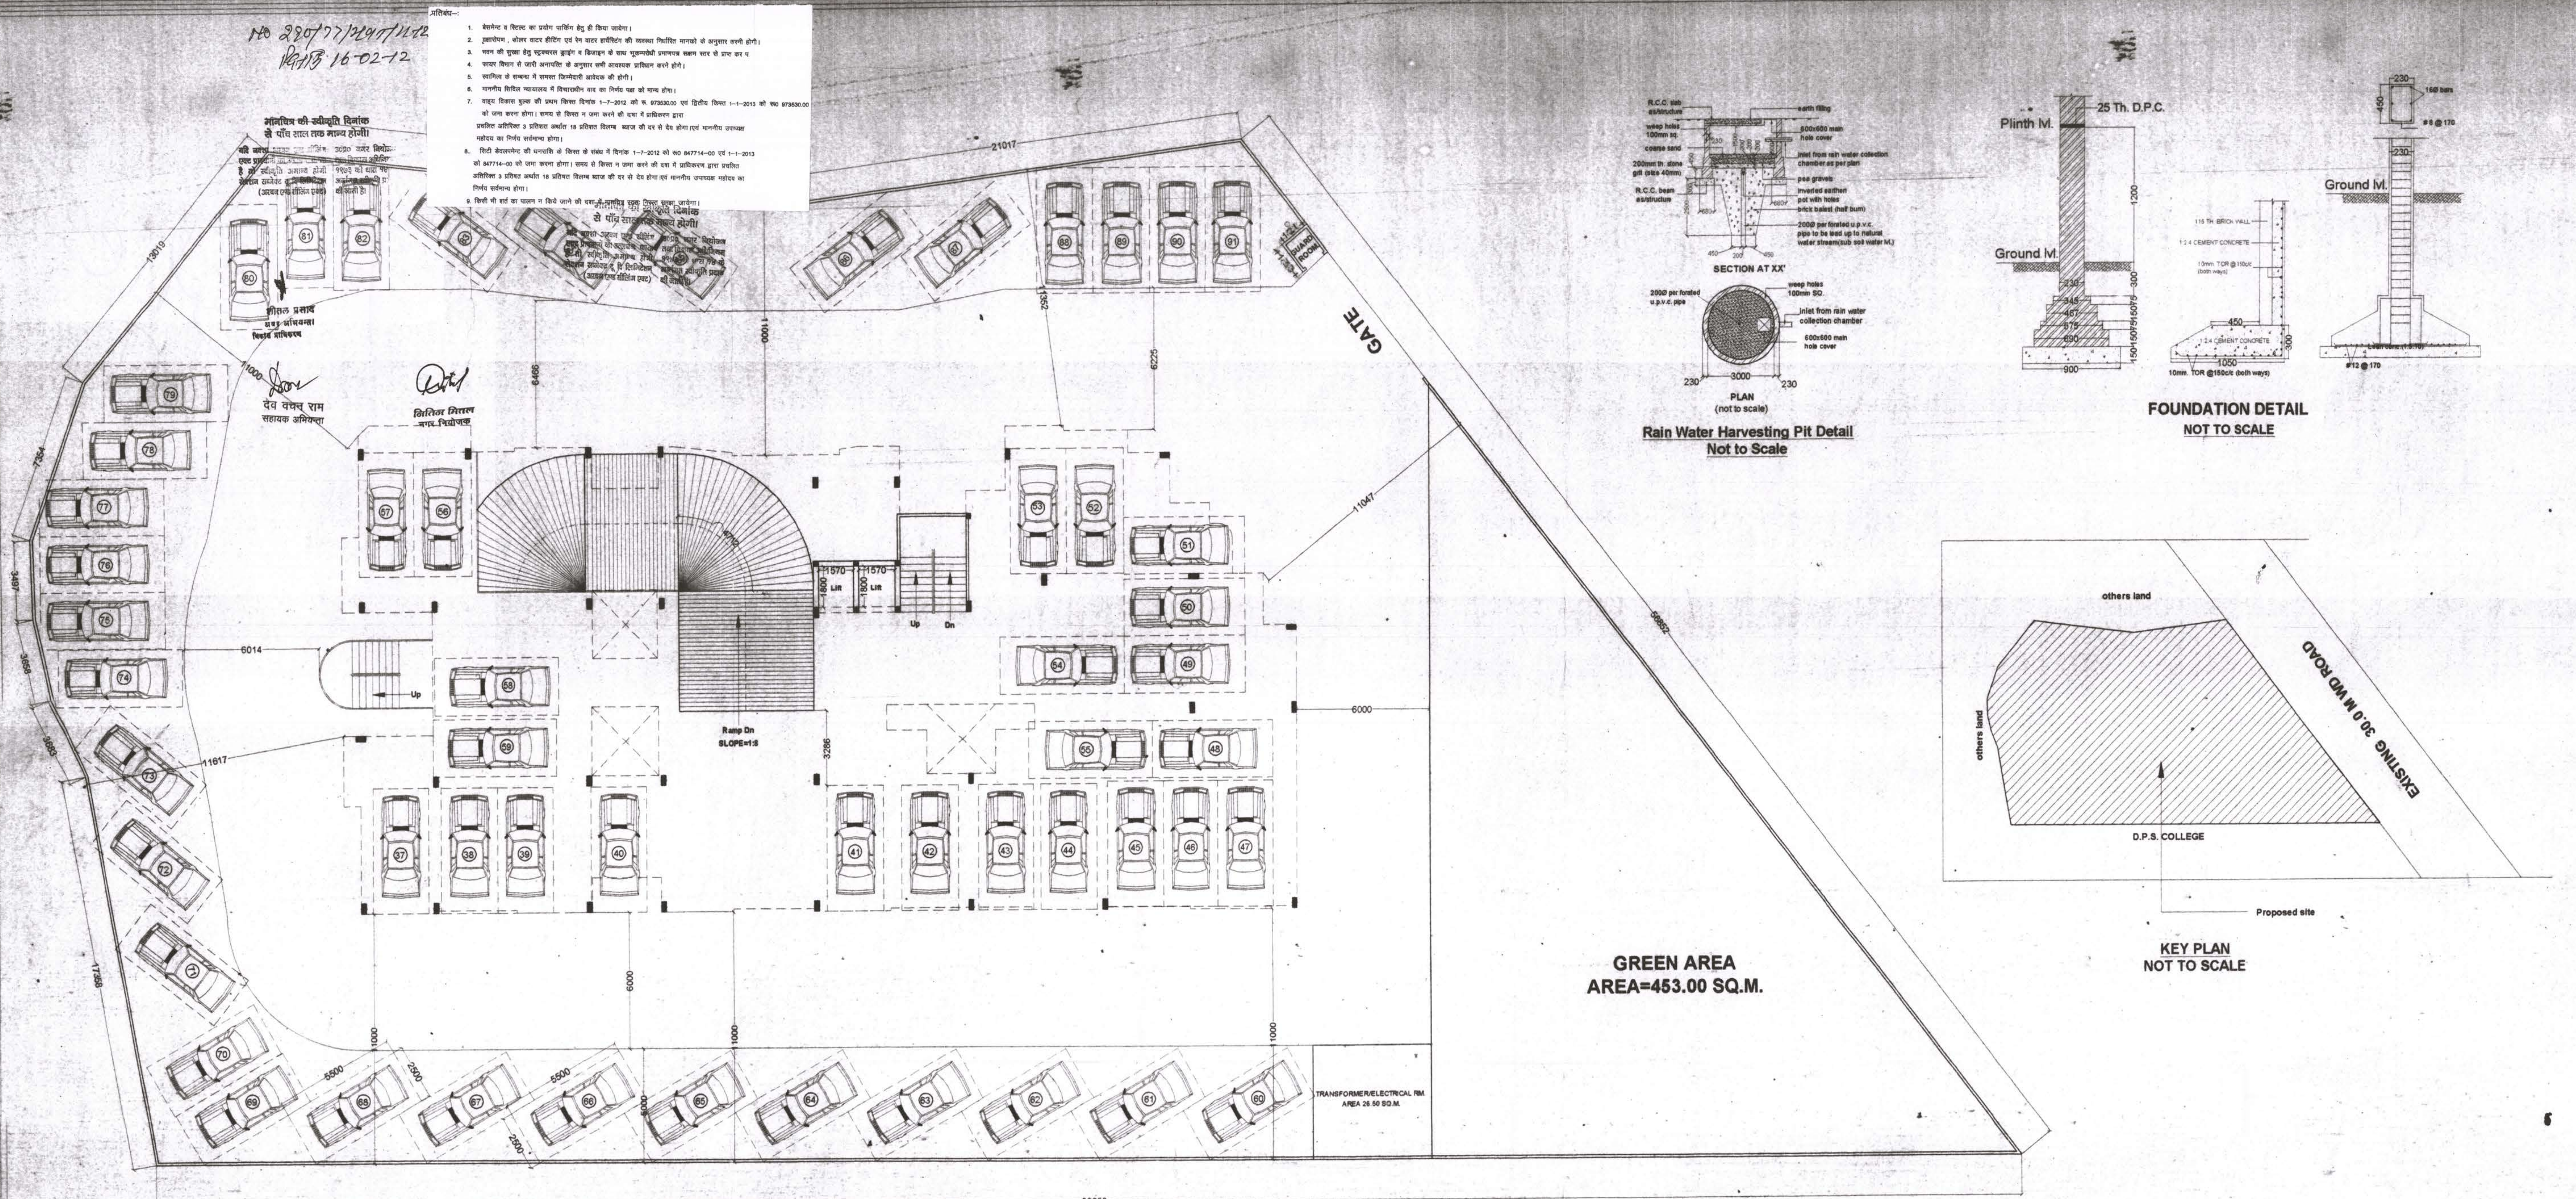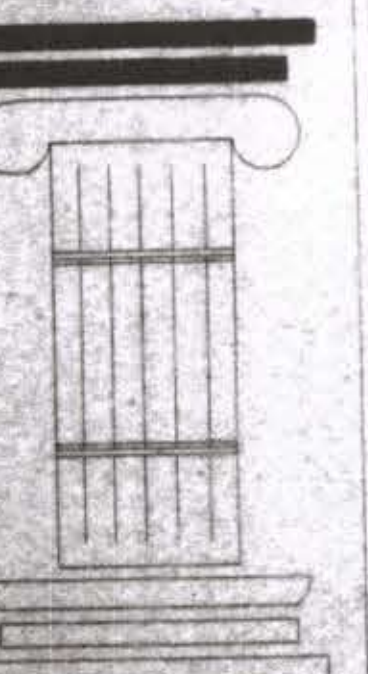

Ground Floor Plan
 SCALE = 1:100

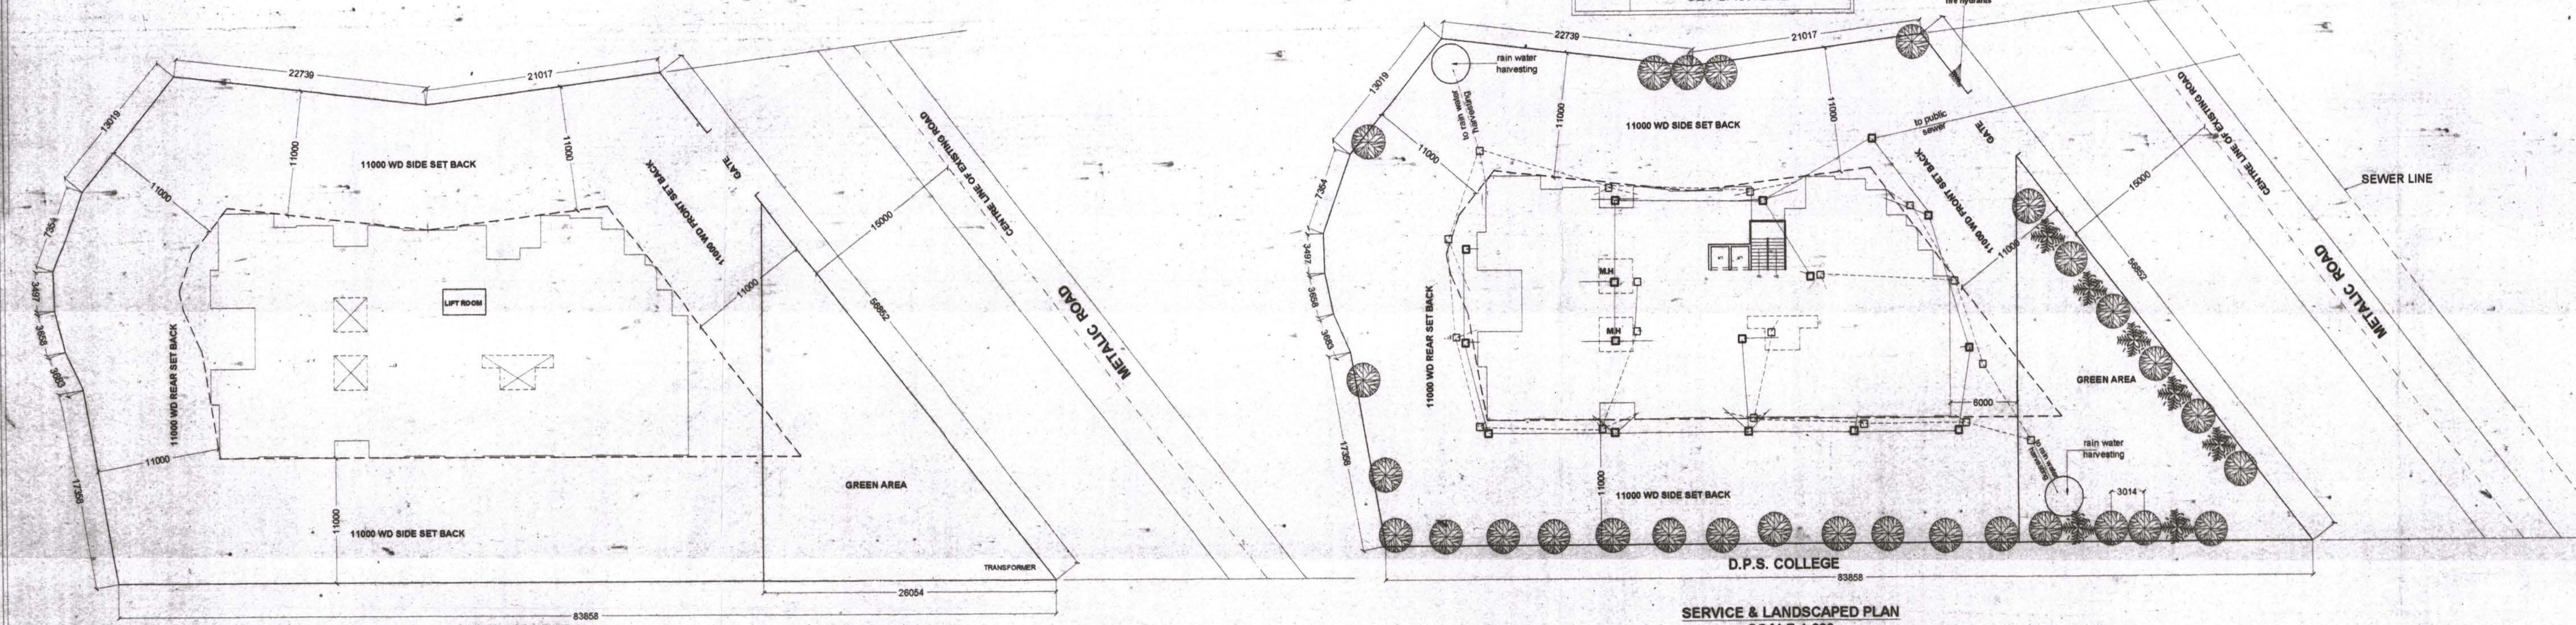

SERVICE & LANDSCAPED PLAN
 SCALE 1:200

D.P.S. COLLEGE

Site Plan
 SCALE = 1:200