


UNDEVELOPED						
TOTAL PLOT AREA (SQMT)						
TOTAL PERMISSIBLE GR. COV. @ 40% OF TOTAL PLOT AREA						
TOTAL PERMISSIBLE FAR AREA @ 200						
S.NO.	NAME	PLOT AREA	PERM GR. COV. (%)	PERM FAR (SQMT)	PERM FAR (SQMT)	REMARKS
1	GROUP HOUSING	10000	40	4000	4000	
CHART-42						
FAR CALCULATIONS FOR EACH TOWER						
S.NO.	FLOOR NO.	PROPOSED COVERED AREA (SQMT)	TOTAL NO. OF FLOORS	PROPOSED COVERED AREA OF ALL FLOORS		
1	GROUND FLOOR	14740	1	14740		
2	FIRST FLOOR	14740	1	14740		
3	SECOND FLOOR	14740	1	14740		
4	THIRD FLOOR	14740	1	14740		
5	ROOF	14740	1	14740		
6	TOTAL	58960	5	58960		
CHART-43						
FAR CALCULATIONS FOR AFFORDABLE HOUSING						
S.NO.	NAME	PROPOSED GR. COV. (%)	PROPOSED FAR OF BLOCK (SQMT)	PROPOSED GR. COV. (%)	PROPOSED FAR OF BLOCK (SQMT)	
1	GROUP HOUSING	40	4000	40	4000	
2	WATER TOWER	40	4000	40	4000	
3	WATER TOWER	40	4000	40	4000	
GREEN COVERAGE CALCULATION FOR EACH TOWER & AFFILIARY FACILITIES FOR AFFORDABLE HOUSING				
S.NO.	NAME	AREA IN SQ.M	NO. OF BLOCKS	TOTAL GREEN COVERAGE
1	GROUP HOUSING	14740	1	14740
2	WATER TOWER	14740	1	14740
3	WATER TOWER	14740	1	14740
Sewer & Road

Prepared Block in Agreement
Package A¹⁰⁰
Extra Proposed block

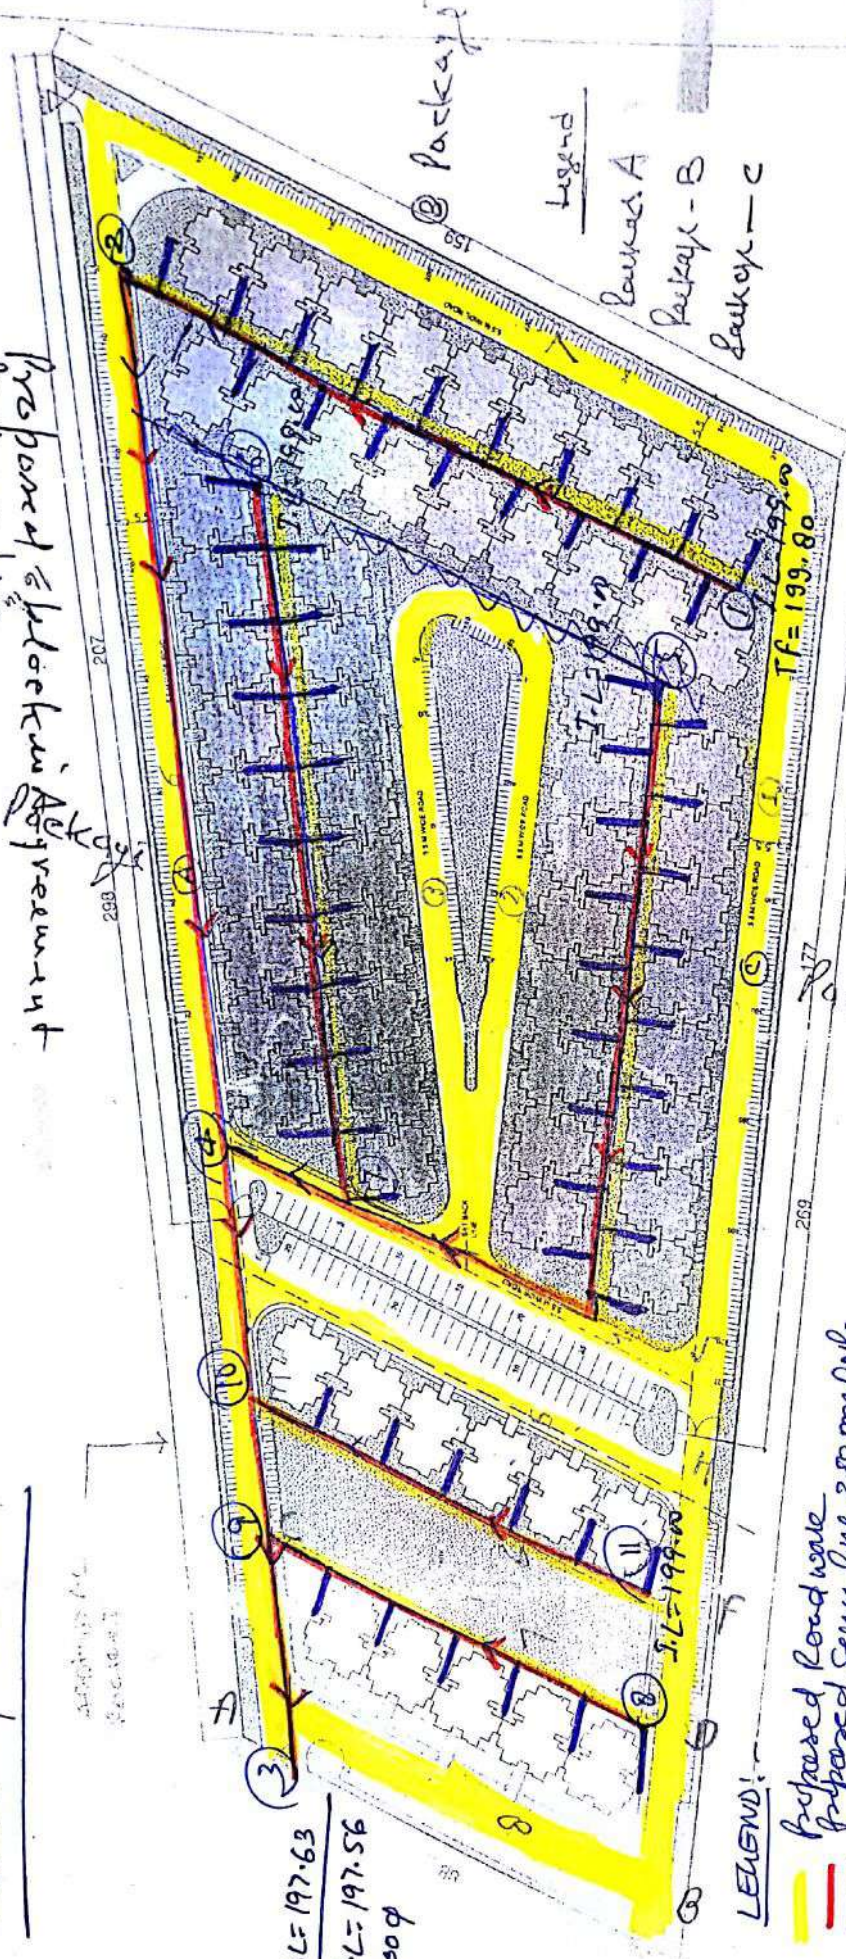

I.L.=197.63
Bot I.L.=197.56
400q

LEGEND:-

- Proposed Road work
- Proposed Sewer line 250mm/150mm
- Proposed Sewer connection 150mm

Legend

Package A
Package - B
Package - C

AREA CALCULATIONS (PRELIMINARY CONSIDERED)

PLOT AREA	= 23322.9 SQ.M
NO. OF BLOCKS	= 52
NO. OF DWELLING UNITS	= 832 UNITS
GROUND COVERAGE	= 143.68 X 52
	= 7471.36 SQ.M
	= 32.03 %
BUILT UP AREA	= 29885.44 - 827.84 (MUMTY)
FAR ACHIEVED	= 30713.25 SQ.M
	= 1.32

NO. OF PARKING PROVIDED:

4 WHEELERS	= 31
2 WHEELERS	= 544

NO. OF PARKING PROVIDED:

4 WHEELERS	= 50
2 WHEELERS	= 144

NO. OF PARKING PROVIDED:

4 WHEELERS	= 50
2 WHEELERS	= 144

SITE PLAN

GREATER NOIDA INDUSTRIAL
DEVELOPMENT AUTHORITY

PROPOSED EWS HOUSING
AT GREATER NOIDA

DRAWING TITLE:
SITE PLAN

ARCHITECT:-
ASHUTOSH KR. AGARWAL
ASHUTOSH KR. AGARWAL
ASHUTOSH KR. AGARWAL
ASHUTOSH KR. AGARWAL

DATE:-


22.03
2020

CHART #44 SPRINKLING CALCULATIONS FOR EACH TOWER, ANNUALLY FACILITIES FOR WYTHORABLE HOUSING				
NO.	NAME	AREA OF GROUND FOR EACH BLOCK	NO. OF BLOCKS	TOTAL GROUND COVERAGE
1	TOWER HOUSE	43	1	741.36
2	ANNUALLY FACILITY			43
			TOTAL	784.36
TOTAL BUILT UP AREA OF WYTHORABLE HOUSING (IF AN AREA OF HOUSING)				
+ AREA OF ANNUALLY FACILITY				
				779.36

CHART #5 GROUND COVERAGE AND TOTAL AREA COGNITIVE AREA STATEMENT					
NO.	NAME	PERMISSIBLE FAR	ACHIEVED FAR	PERMISSIBLE GR. COVERAGE	ACHIEVED GR. COVERAGE
1	TOWER HOUSE	30000	31100.4	7000.0	
2	SPRINKLING TOTAL (2.50)		120.36	43	774.36

CHART #6 GREEN AREA CALCULATION			
S. NO.	NAME	AREA IN SQ.M	PERCENTAGE
1	TOTAL OPEN AREA REQUIRED	50% OF TOTAL OPEN AREA	
2	TOTAL OPEN AREA REQUIRED	2504.7	
3	TOTAL OPEN AREA PROVIDED	2504.7	100.00%
4	TOTAL NO. OF TREES REQUIRED	1.25	
5	TOTAL NO. OF TREES PROVIDED	1.25	100.00%

CHART #7 PARKING CALCULATION (AS REPORT FROM PROPERTY DEPARTMENT)			
S. NO.	NAME	AREA IN SQ.M	PERCENTAGE
1	TOTAL OF PARKING REQUIRED	54	100.00%
2	TOTAL OF PARKING PROVIDED	54	100.00%
3	TOTAL OF PARKING PROVIDED	54	100.00%
4	TOTAL OF PARKING PROVIDED	54	100.00%

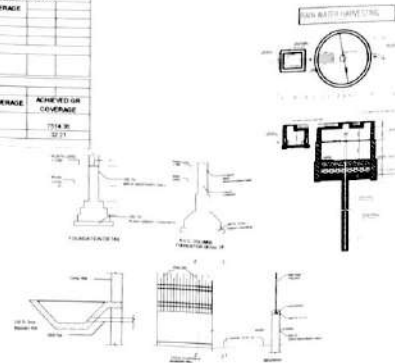

NEW FILE

Files of type: Text (*.txt)

Look in: C:\Program Files\Microsoft Office\Office

Files: New File.txt

Name:

Save in: C:\Program Files\Microsoft Office\Office

Files of type: Text (*.txt)

L&L


E.S.

street light pole

ARCHITECT'S SIGNATURE
NORTH - DATE - SHEET NO.
JULY 17 61

CONSULTING ARCHITECTS:

Scanned by CamScanner

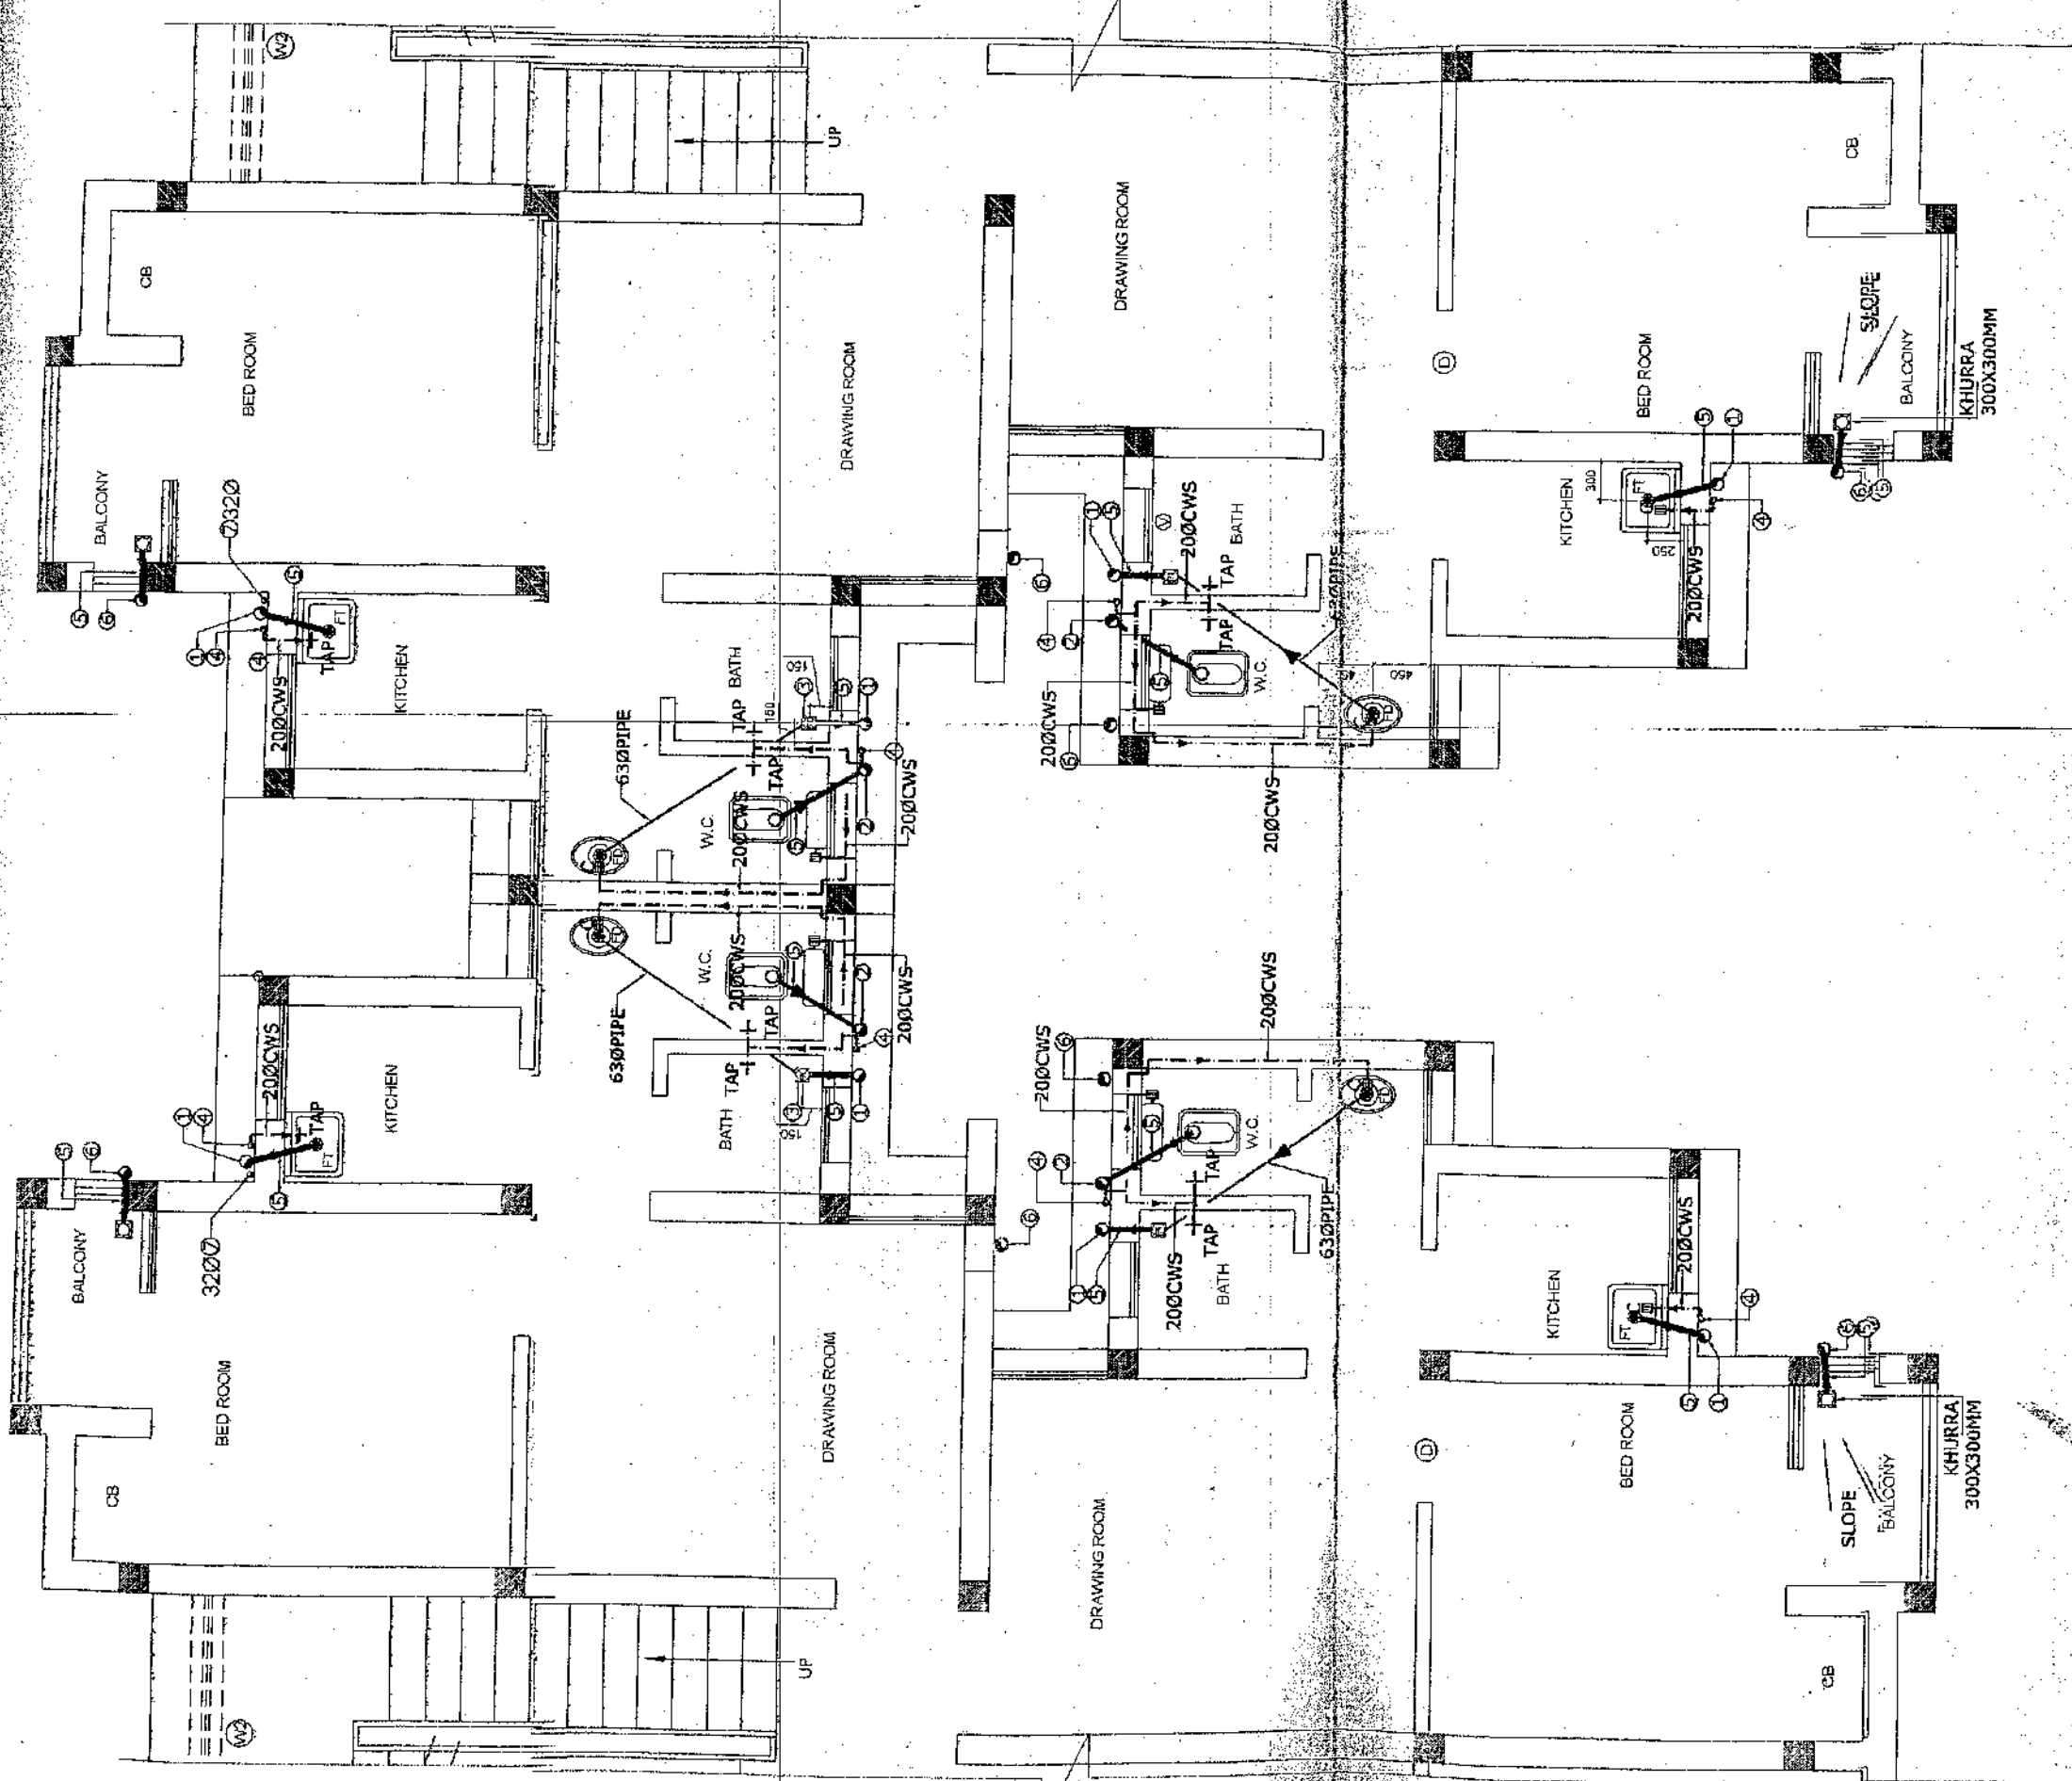

LEGEND

- 1 110Ø WASTE & VENT PIPE
- 2 110Ø SOIL & VENT PIPE
- 3 FLOOR TRAP
- 4 COLD WATER SUPPLY DROP PIPE
- 5 110Ø PIPE
- 6 110Ø RWP
- 7 COLD WATER RISER PIPE

Plumbing & Fire Consultants
DEEPAK ASSOCIATES
220, SECTOR-8
A, DWARKA PHASE-3
PIN-2500945, DELHI-1100706

PROJECTED BY:
ASHUTOSH KR. AGARWAL
285, A-2, ANANDYA NIKETAN,
MAYAPUR VILLAGE PHASE-1, DELHI-110018
PH: 011-22707061, 53003322

DATE:
28-06-11


FIRST FLOOR PLAN
& TYPICAL FLOOR PLAN

Plan of *[Signature]*
PROPOSED 35.96 SQ.M HOUSING
AT GREATER NOIDA

Approved
[Signature]
T.K. Datta
Department of Civil Engineering
Indian Institute of Technology,
Hauz Khas, New Delhi-110016

GREATER NOIDA INDUSTRIAL
DEVELOPMENT AUTHORITY



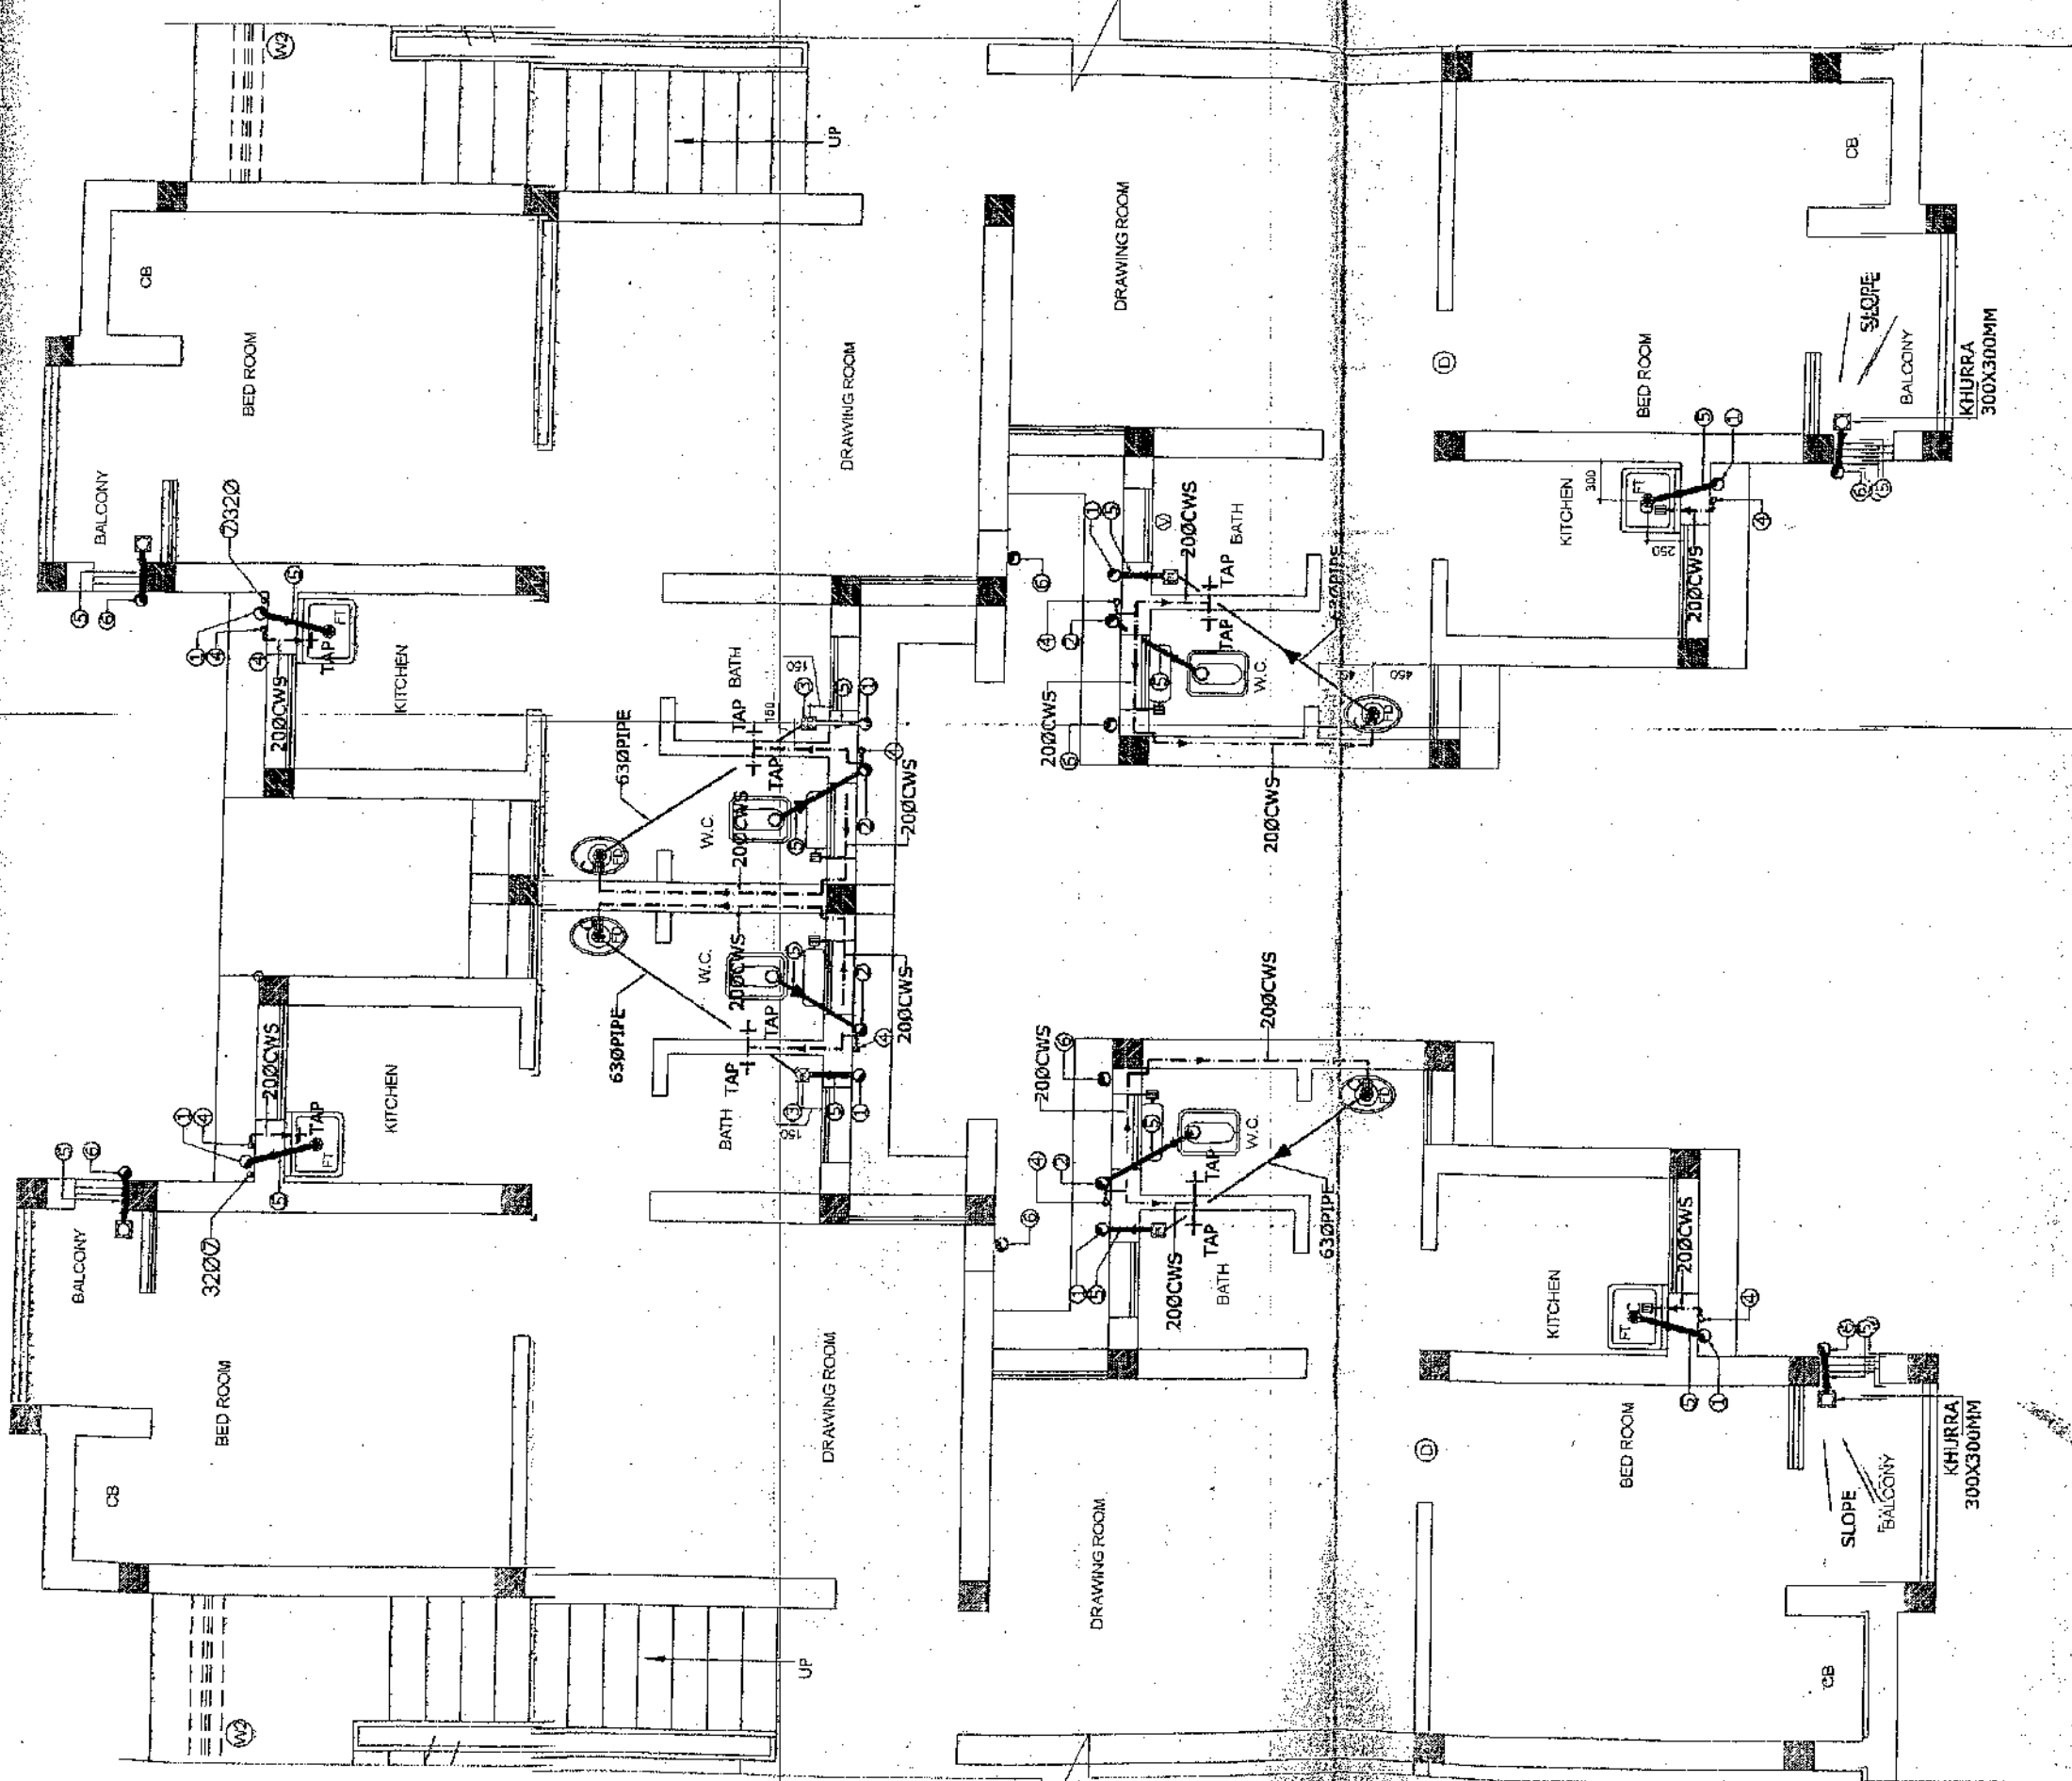

Approved
T.K. Datta
Department of Civil Engineering
Indian Institute of Technology,
Hauz Khas, New Delhi-110016

FIRST FLOOR PLAN
& TYPICAL FLOOR PLAN

LEGEND	
①	110Ø WASTE & VENT PIPE
②	110Ø SOIL & VENT PIPE
③	FLOOR TRAP
④	COLD WATER SUPPLY DROP PIPE
⑤	110Ø PIPE
⑥	110Ø RWP
⑦	COLD WATER RISER PIPE


Plumbing & Fire Consultants
DEEPAK ASSOCIATES
220, SECTOR-8
A, DWARKA PHASE-3
PIN-250094/5, 28.10.87/06
AGHT/ESTD.

ASHUTOSH KR. AGARWAL
285, A-2, ANHARA NIKETAN,
MAYAPUR VILLAGE PHASE-1, DELHI-110016
PIN-110016/01, 53003322

DATE: 28-06-11

PROPOSED 35.96 SQ.M HOUSING
AT GREATER NOIDA

GREATER NOIDA INDUSTRIAL
DEVELOPMENT AUTHORITY

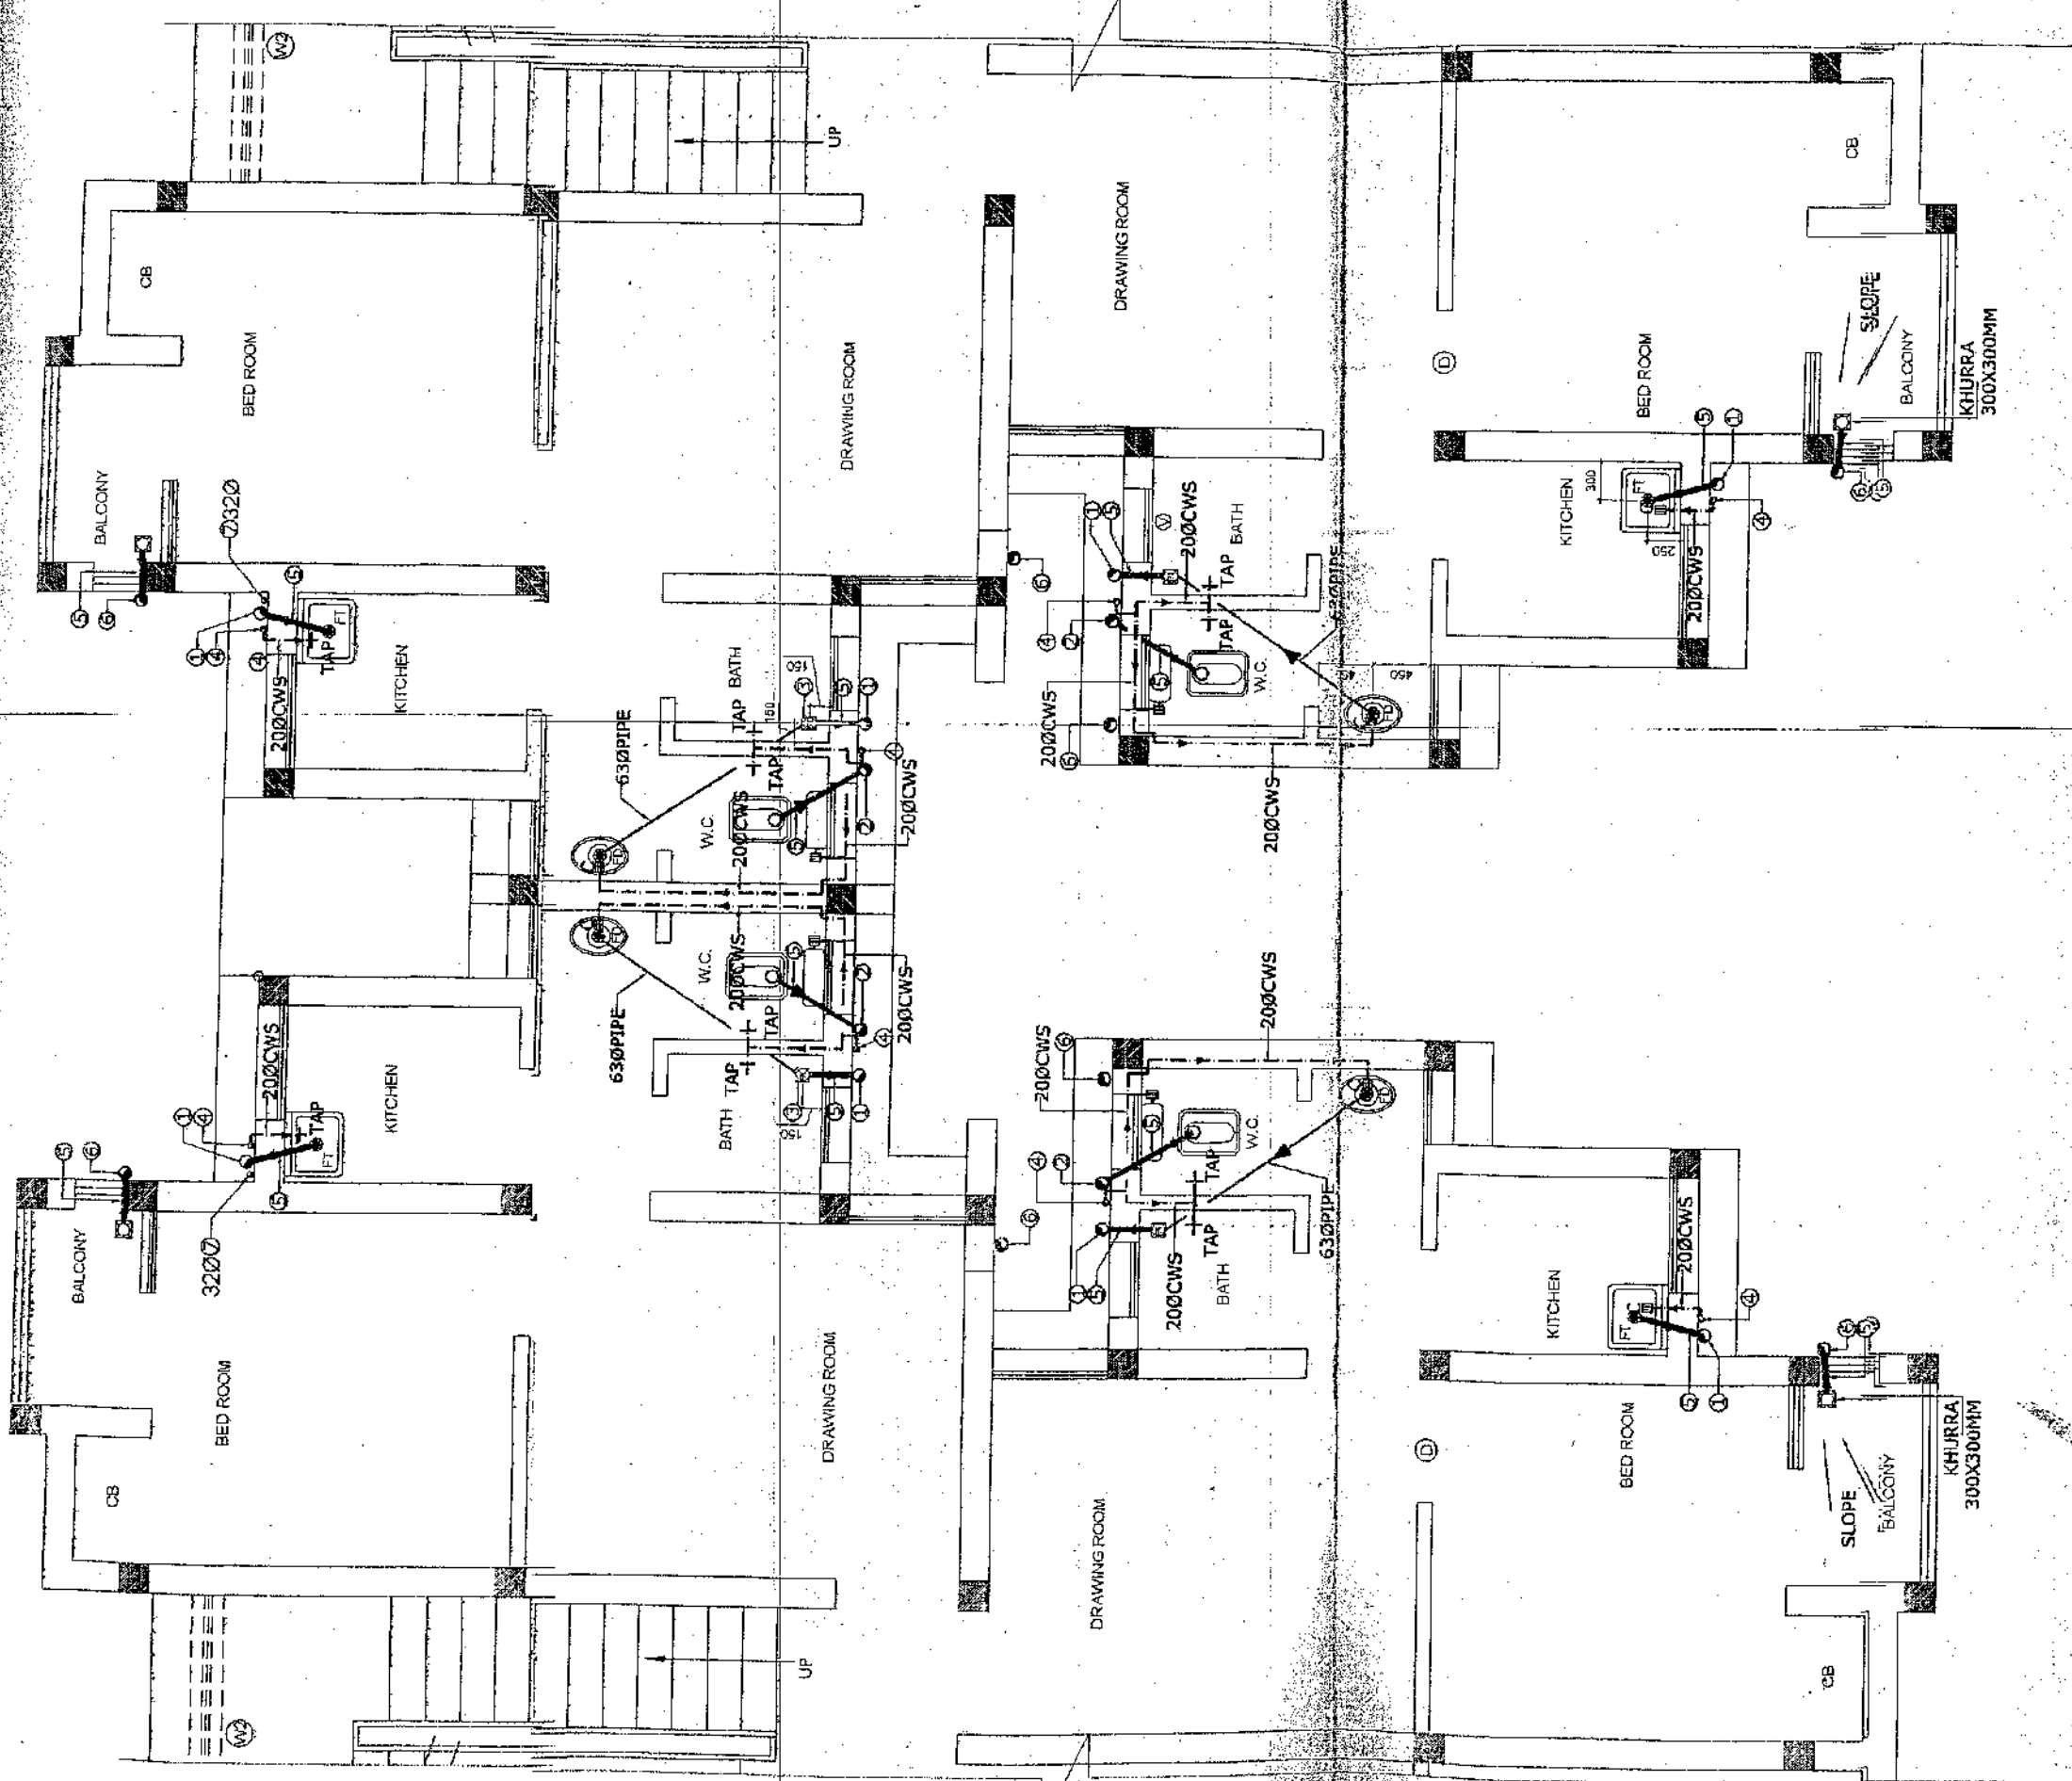

LEGEND

- 1 110Ø WASTE & VENT PIPE
- 2 110Ø SOIL & VENT PIPE
- 3 FLOOR TRAP
- 4 COLD WATER SUPPLY DROP PIPE
- 5 110Ø PIPE
- 6 110Ø RWP
- 7 COLD WATER RISER PIPE

Plumbing & Fire Consultants
DEEPAK ASSOCIATES
220, SECTOR-8
A, DWARKA PHASE-3
PIN-2500945, DELHI-1100706
PH-2500945, 2500947/06

ASHTOSH KR. AGARWAL
285, A-2, ANANDYA NIKETAN,
MAYAPUR VILLAGE PHASE-1, DELHI-110018
PH-011-2270707, 23003332

DATE: 28-06-11


FIRST FLOOR PLAN
& TYPICAL FLOOR PLAN

Plan of *[Signature]*
Am *[Signature]*
PROPOSED 35.96 SQ.M HOUSING
AT GREATER NOIDA

GREATER NOIDA INDUSTRIAL
DEVELOPMENT AUTHORITY

Approved
[Signature]
T.K. Datta
Department of Civil Engineering
Indian Institute of Technology,
Hauz Khas, New Delhi-110016



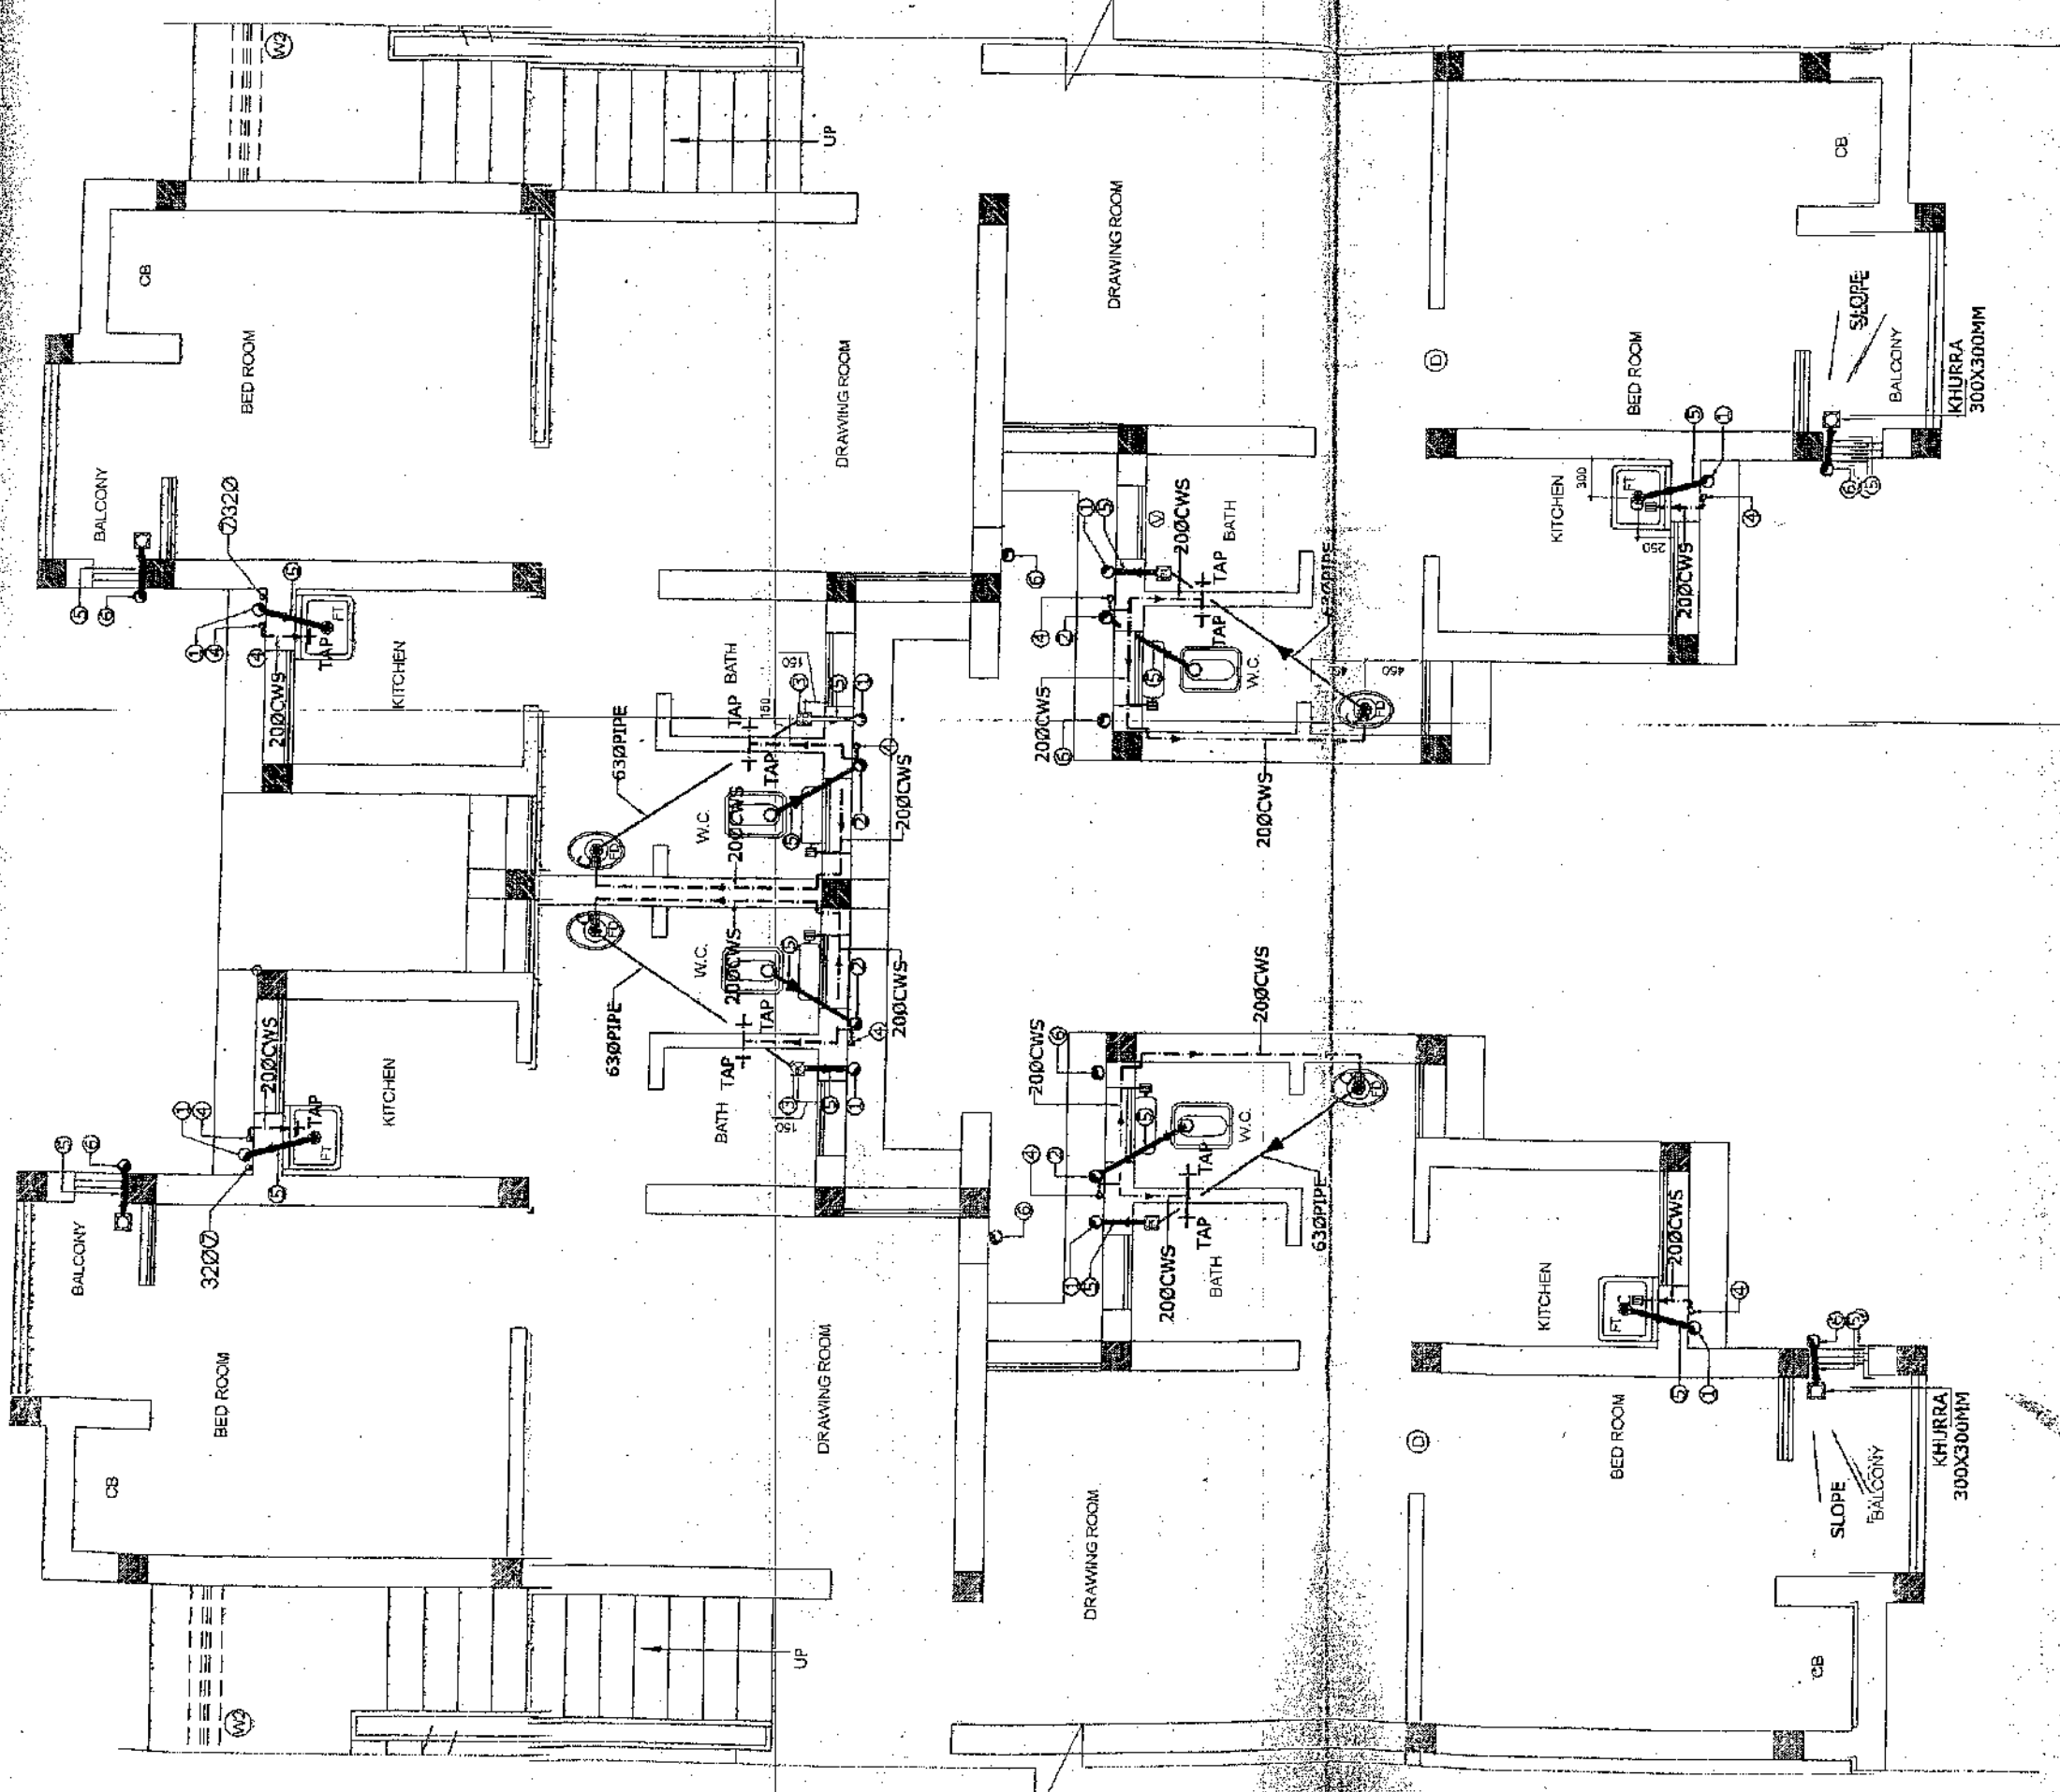

LEGEND

- 1 110Ø WASTE & VENT PIPE
- 2 110Ø SOIL & VENT PIPE
- 3 FLOOR TRAP
- 4 COLD WATER SUPPLY DROP PIPE
- 5 110Ø PIPE
- 6 110Ø RWP
- 7 COLD WATER RISER PIPE

Plumbing & Fire Consultants
DEEPAK ASSOCIATES
220, SECTOR-8
A, DWARKA PHASE-3
PIN-2500945, DELHI-1100706

PROJECT: ASHUTOSH KR. AGARWAL
285, A-2, ANANDYA NIKETAN,
MAYAPUR VILLAGE PHASE-1, DELHI-110018
PH: 011-22707061, 23003332

DATE: 28-06-11

FIRST FLOOR PLAN
& TYPICAL FLOOR PLAN

Plan of *[Signature]*
Am *[Signature]*
PROPOSED 35.96 SQ.M HOUSING
AT GREATER NOIDA

Approved
[Signature]
T.K. Datta
Department of Civil Engineering
Indian Institute of Technology,
Hauz Khas, New Delhi-110016

GREATER NOIDA INDUSTRIAL
DEVELOPMENT AUTHORITY

