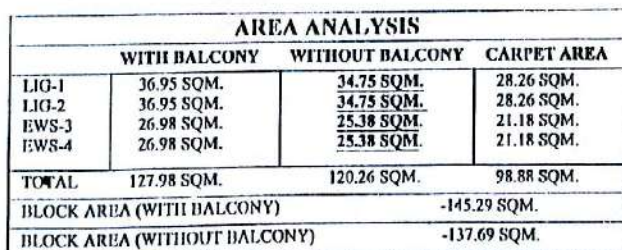


LOHIA
1 BHK-TYPE 2 & 5
COMPOSITE
BLOCK PLAN
1 NOS. BLOCK

[illegible]

ASST. ENGINEER

EX. ENCLOSURE

CE/ TOWN PLANNER

SECRETARY

VICE CHAIRMAN

PROJECT:-

ARCHITECTS:


[illegible]

1 BHK-TYPE 3

G.F.	101
F.F.	201
S.F.	301
T.F.	401

BLOCK NO-01 to 08

LOHIA
1 BHK-TYPE 3 & 4

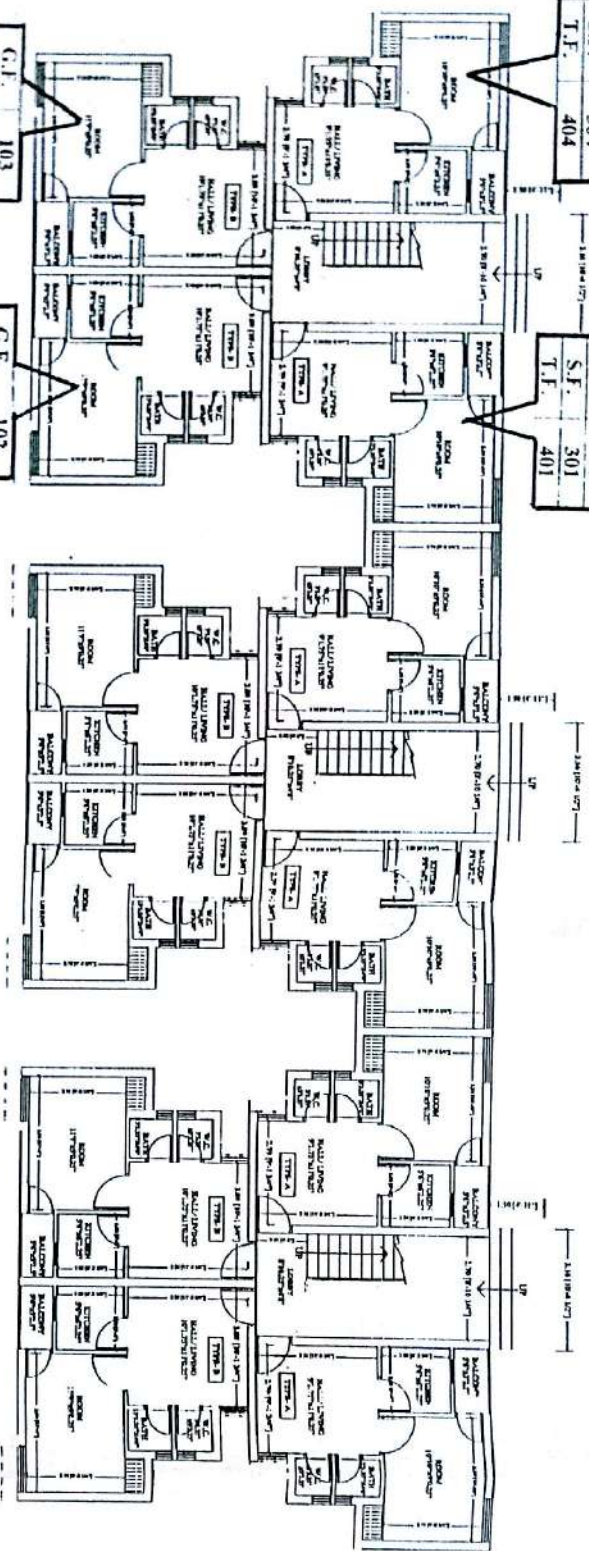

G.F.	102
F.F.	202
S.F.	302
T.F.	402

1 BHK-TYPE 4-1 BHK-TYPE 4

AREA ANALYSIS			
	WITH BALCONY	WITHOUT BALCONY	CARPET AREA
FLAT-1	32.49 SQM.	30.85 SQM.	24.53 SQM.
FLAT-2	32.49 SQM.	30.85 SQM.	24.53 SQM.
FLAT-3	34.51 SQM.	32.87 SQM.	26.42 SQM.
FLAT-4	34.51 SQM.	32.87 SQM.	26.42 SQM.

TOTAL	134.00 SQ.M.	127.44 SQ.M.	101.90 SQ.M.
BLOCK AREA (WITH BALCONY)			-153.69 SQ.M.
BLOCK AREA (WITHOUT BALCONY)			-147.12 SQ.M.

TITLE: MIG 7 STEEL FLOOR PLAN

DATE: 05-02-2016

SCALE: NOT TO SCALE

DRUG. NO. 1

REV. NO.: 0.12

FILE NO.: 41

DRY, BY: 1

Y : 10.000

OWNER:-

GOFAKCHPUK.

10

1

100

TV DESIGNER

CA-2007-0011

A-15. **Rupa Nigra, Thum**

CONTACT US:
BY MAIL: 1-800-277-3366

ASST. ENGINEER

EX. ENGINEER

C.E./ TOWN PLANNER

SECRETARY

VICE CHAIRMAN

THE COURT

ARCHITECTS



26

1

2

9/15/30


PROPOSED EWING FLATS AT
FLORENCE ENCLAVE PHASE II,
IDEORLA BYEPASS ROAD,
CORAL SPRING

CA-9476913
PHE NO. 8551-258174, 2580457, 0945210713
A-15, Ropes Neger, Phase-II,
New Seels Place Mill, Changanassery
GOB ALTERN IS

BLOCK NO-01 to 04

01/GF-101

**LOHIA
2 BHK
BLOCK PLAN
4 NOS. BLOCKS
4X16= 64 FLATS**

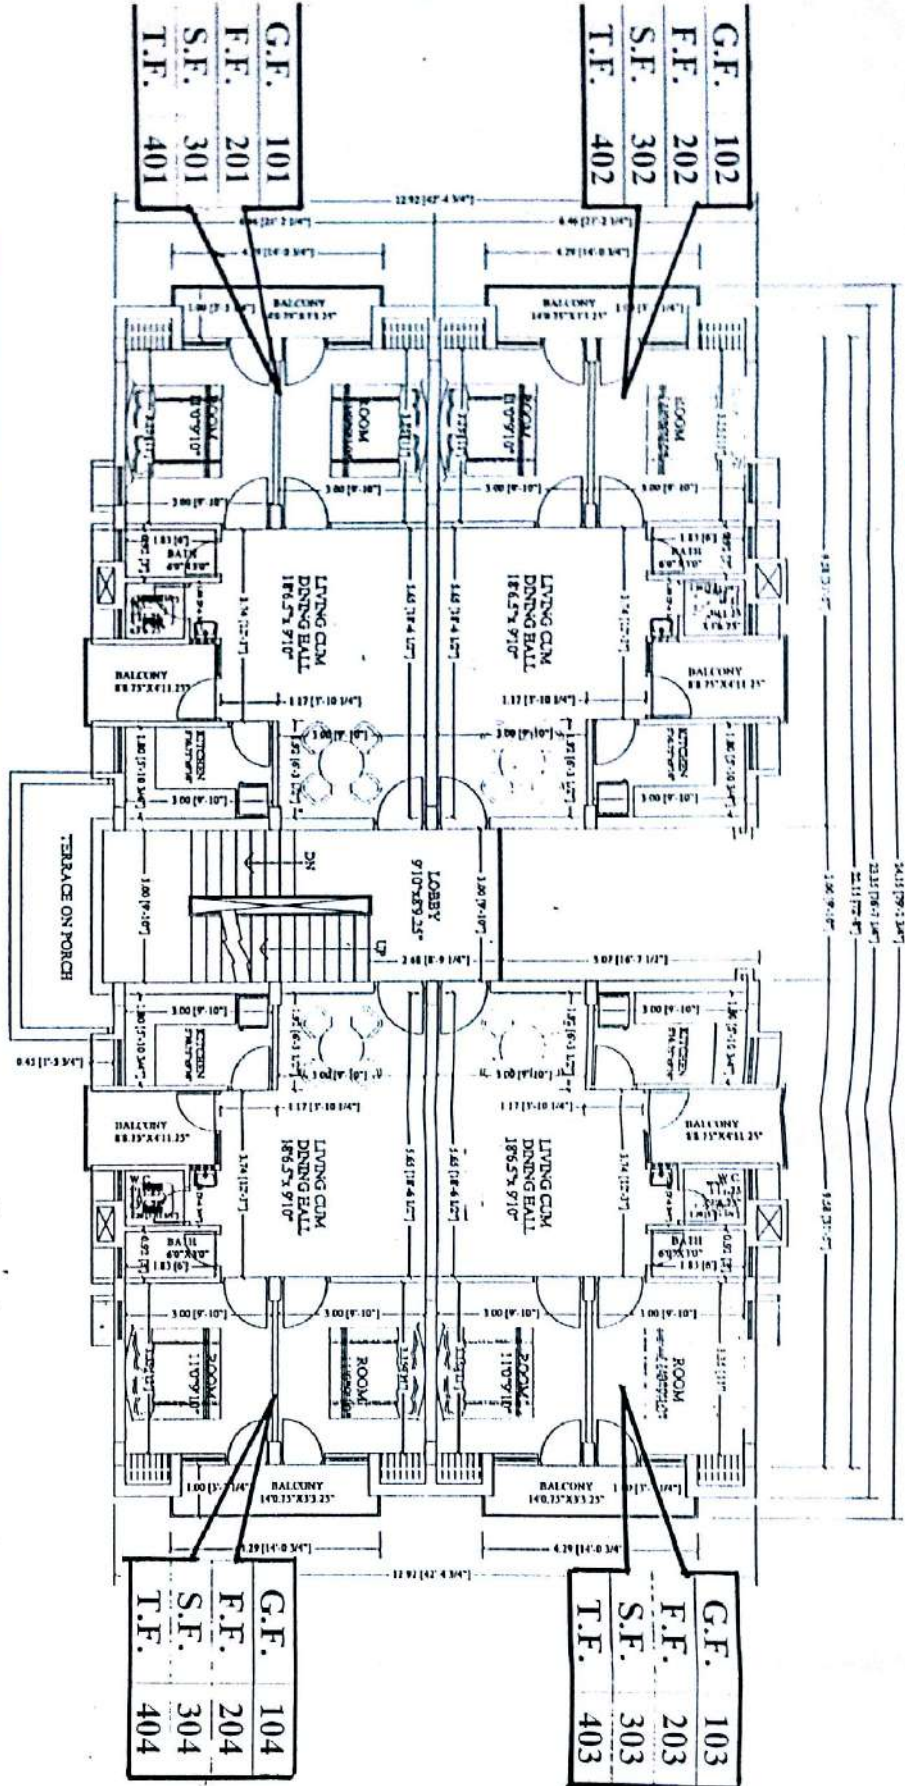

AREA ANALYSIS			
	WITHIN BALCONY	WITHOUT BALCONY	CARPET AREA
FLAT-1	64.48 SQM	58.75 SQM	51.66 SQM
FLAT-2	64.48 SQM	58.75 SQM	51.66 SQM
FLAT-3	64.48 SQM	58.75 SQM	51.66 SQM
FLAT-4	64.48 SQM	58.75 SQM	51.66 SQM
TOTAL	271.92 SQM	235.00 SQM	206.64 SQM
BLOCK AREA (WITH BALCONY)			209.60 SQM
BLOCK AREA (WITHOUT BALCONY)			218.55 SQM

TYPICAL FLOOR PLAN

ASST. ENGINEER

EX. ENGINEER

C.E./ TOWN PLANNER

SECRETARY

VICE CHAIRMAN

PROJECT:-

ARCHITECTS:-

[Signature]

[Signature]

[Signature]

[Signature]

[Signature]

PROPOSED LIG TYPE 'X' FLATS AT
LOHIA ENCLAVE PHASE II
DEBRA BYEPASS ROAD,
GODAKPURA

ARCHITECTS:-
"V" DESIGN
ANAND KUMAR
B. ANAND KUMAR, ADA
PRAJAPATI, 201/17, STREET, PHASE II
AT 15, Kirti Nagar, Phase II,
New Delhi, New Delhi, Chandigarh,
GODAKPURA
E-MAIL: anandkumar@vdesign.com

OWNER:-
CORPORATE DEVELOPMENT AUTHORITY,
GODAKPURA

REV. NO.: 01,23,4,5,6
FILE NO.: 410
DRN. NO.: 1
CRD. NO.: A

TITLE:- TYPICAL FLOOR PLAN
DATE:- 26-12-2015
SCALE:- NOT TO SCALE
DRG. NO.: P 7

THIS DRAWING IS THE PROPERTY OF
"V" DESIGN. NO. PART OF IT
SHOULD BE REPRODUCED OR
TRANSMITTED IN ANY FORM OR
BY ANY MEANS, ELECTRONIC OR
MECHANICAL, INCLUDING
PHOTOCOPYING, RECORDING,
OR BY ANY INFORMATION
STORAGE AND RETRIEVAL
SYSTEM, WITHOUT THE
WRITTEN PERMISSION OF
"V" DESIGN.

**LOHIA
I BHK-TYPE I
BLOCK PLAN**



G.F.	103
F.F.	203
S.F.	303
T.F.	403

G.F.	101
F.F.	201
S.F.	301
T.F.	401

ASST. ENGINEER	EX. ENGINEER	C.E./TOWN PLANNER	SECRETARY	VICE CHAIRMAN	PROJECT:-	ARCHITECTS:-
<i>[Signature]</i>	<i>[Signature]</i>	<i>[Signature]</i>	<i>[Signature]</i>	<i>[Signature]</i>	PROPOSED LIO TYPE B FLATS AT LOHIA ENCLAVE PHASE II, DEOKHA BITEKAS ROAD, GORAKHPUR.	1) DESIGN A) ARKADIA ACADEMY B) JAGDIP (PUNE) C) JAGDIP (PUNE) PRASHANT K. SINGH, 10, DURGAPUR, PUNE-411 004 D) JAGDIP (PUNE) E) JAGDIP (PUNE) F) JAGDIP (PUNE) G) JAGDIP (PUNE) H) JAGDIP (PUNE) I) JAGDIP (PUNE) J) JAGDIP (PUNE) K) JAGDIP (PUNE) L) JAGDIP (PUNE) M) JAGDIP (PUNE) N) JAGDIP (PUNE) O) JAGDIP (PUNE) P) JAGDIP (PUNE) Q) JAGDIP (PUNE) R) JAGDIP (PUNE) S) JAGDIP (PUNE) T) JAGDIP (PUNE) U) JAGDIP (PUNE) V) JAGDIP (PUNE) W) JAGDIP (PUNE) X) JAGDIP (PUNE) Y) JAGDIP (PUNE) Z) JAGDIP (PUNE)