



50.00 M Wide Road

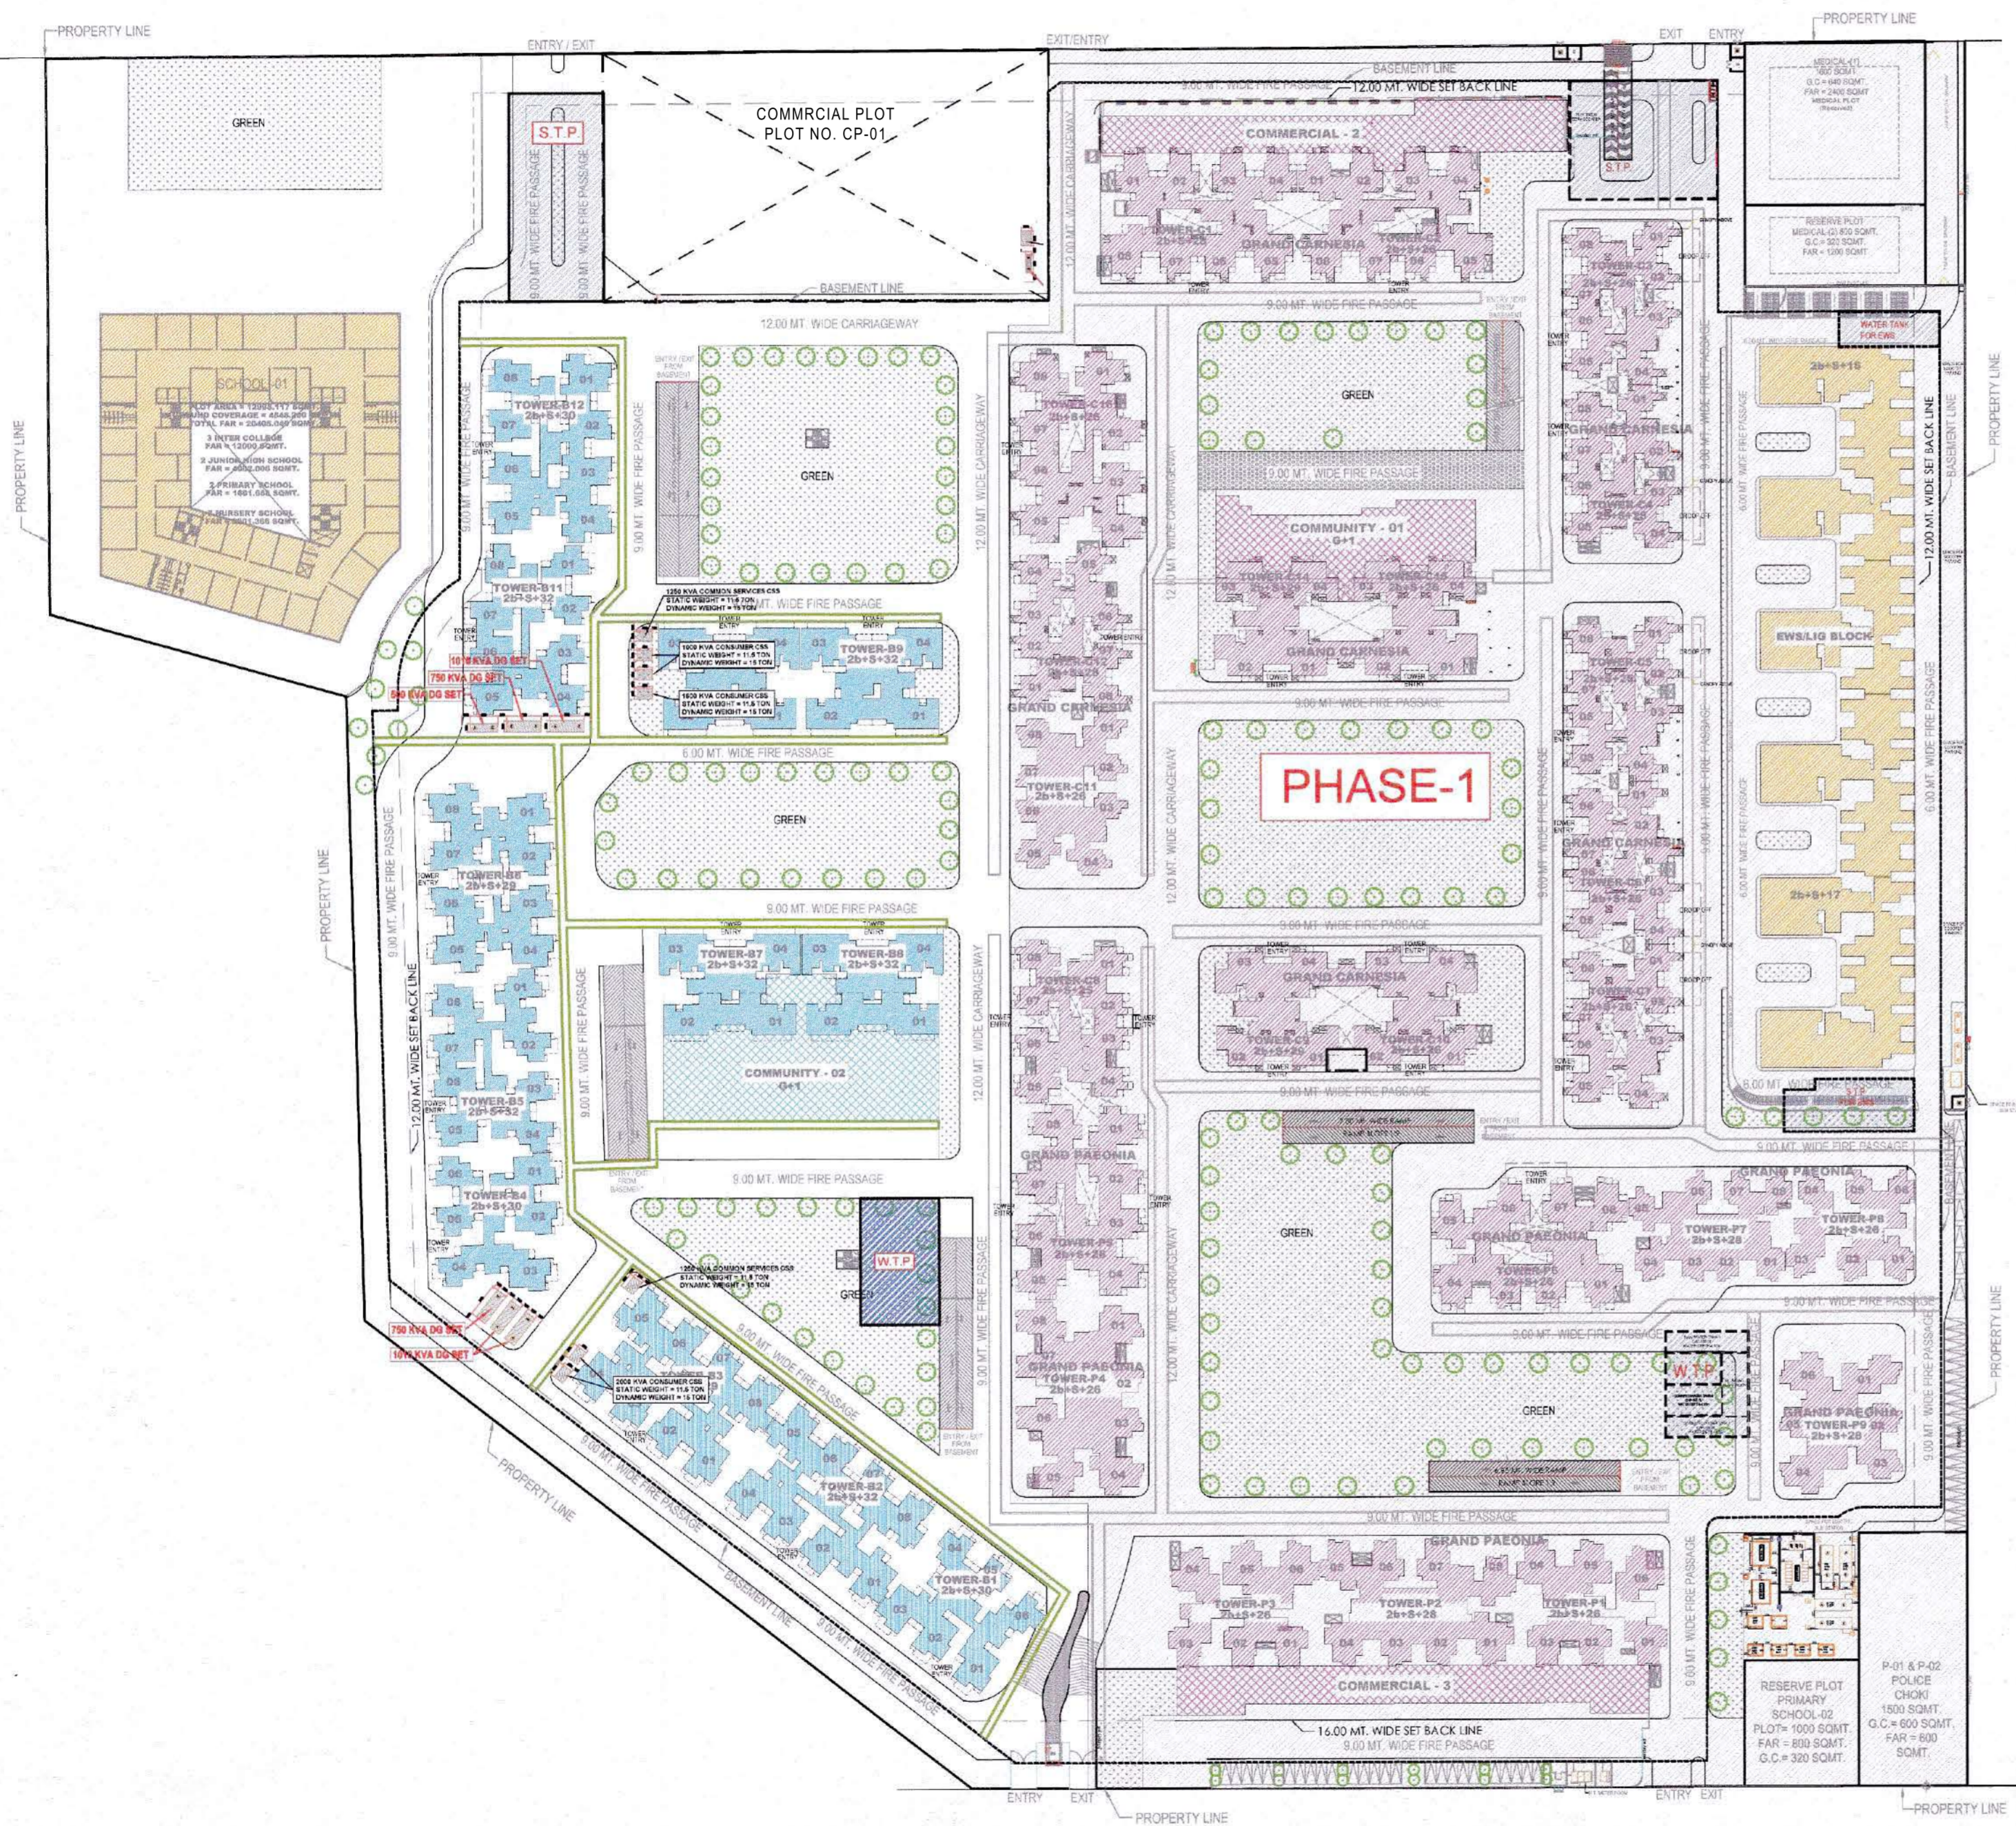

75.00 M Wide Road

Prateek Realtors India Pvt. Ltd.
[Signature]
 Authorized Signatory

- TOWERS CONSTRUCTION COMPLETED
- SANCTION / UNDER CONSTRUCTION TOWERS
- PROPOSED TOWERS

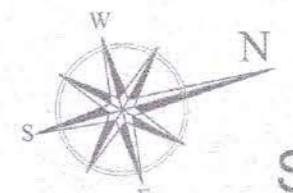

SITE PLAN

Rev. No.	Date	Revision			
project					
PRATEEK GRAND CITY MALL SIDDHARTH VIHAR , GHAZIABAD					
title					
SITE PLAN					
subtitle					
EXTERNAL ELECTRICAL DRAWING					
drawing released for					
<input type="checkbox"/>	APPROVAL	<input checked="" type="checkbox"/>	SUBMISSION		
<input type="checkbox"/>	ADVANCE COPY	<input type="checkbox"/>	CONSTRUCTION		
drg. no.	PGC / PH-2 / SP / EL - 06	drawn by	Samsher Singh		
scale	1:900 @ A1	designed by	M.Mansoor		
date	21.07.2022	checked by	ANAND HAVELIA		
architects					
Architect Hafeez Contractor 29 Bank Street, Bombay 23. Tel: +91 22 22661920 Fax: +91 22 22664737 www.architecthfeezcontractor.com email: hafeez@hfeezcontractor.com					
services consultant					
Consummate Engineering Services (P) Ltd. Noida Office : B - 07, Sector - 07, Noida - 201 301 Tel : (0120) 2933500 (30 Lines) Lko. Office : K 006, Rohas Plumeria, Gorrh Nagar, Lucknow e mail : mail@cespln, website : www.cespln					