


CONTRACTOR

322 321

C.D.-20
KANPUR

 


UPAVP

UPAVP
UNION PRAKASH BUILDING
CONSULTANCY SERVICES PVT. LTD.


ISO-9001:2000

Email
uphdb@sanchannel.in

NOTES :-
1- ALL DIMENSIONS ARE IN M.M
2- WRITTEN DIMENSIONS ARE TO BE FOLLOWED
3- ANY DISCREPANCY IN THIS DRG. SHOULD BE BROUGHT TO THE NOTICE OF CONCERNING ARCHITECT PLANNER, CHIEF ARCHITECT PLANNER LKO

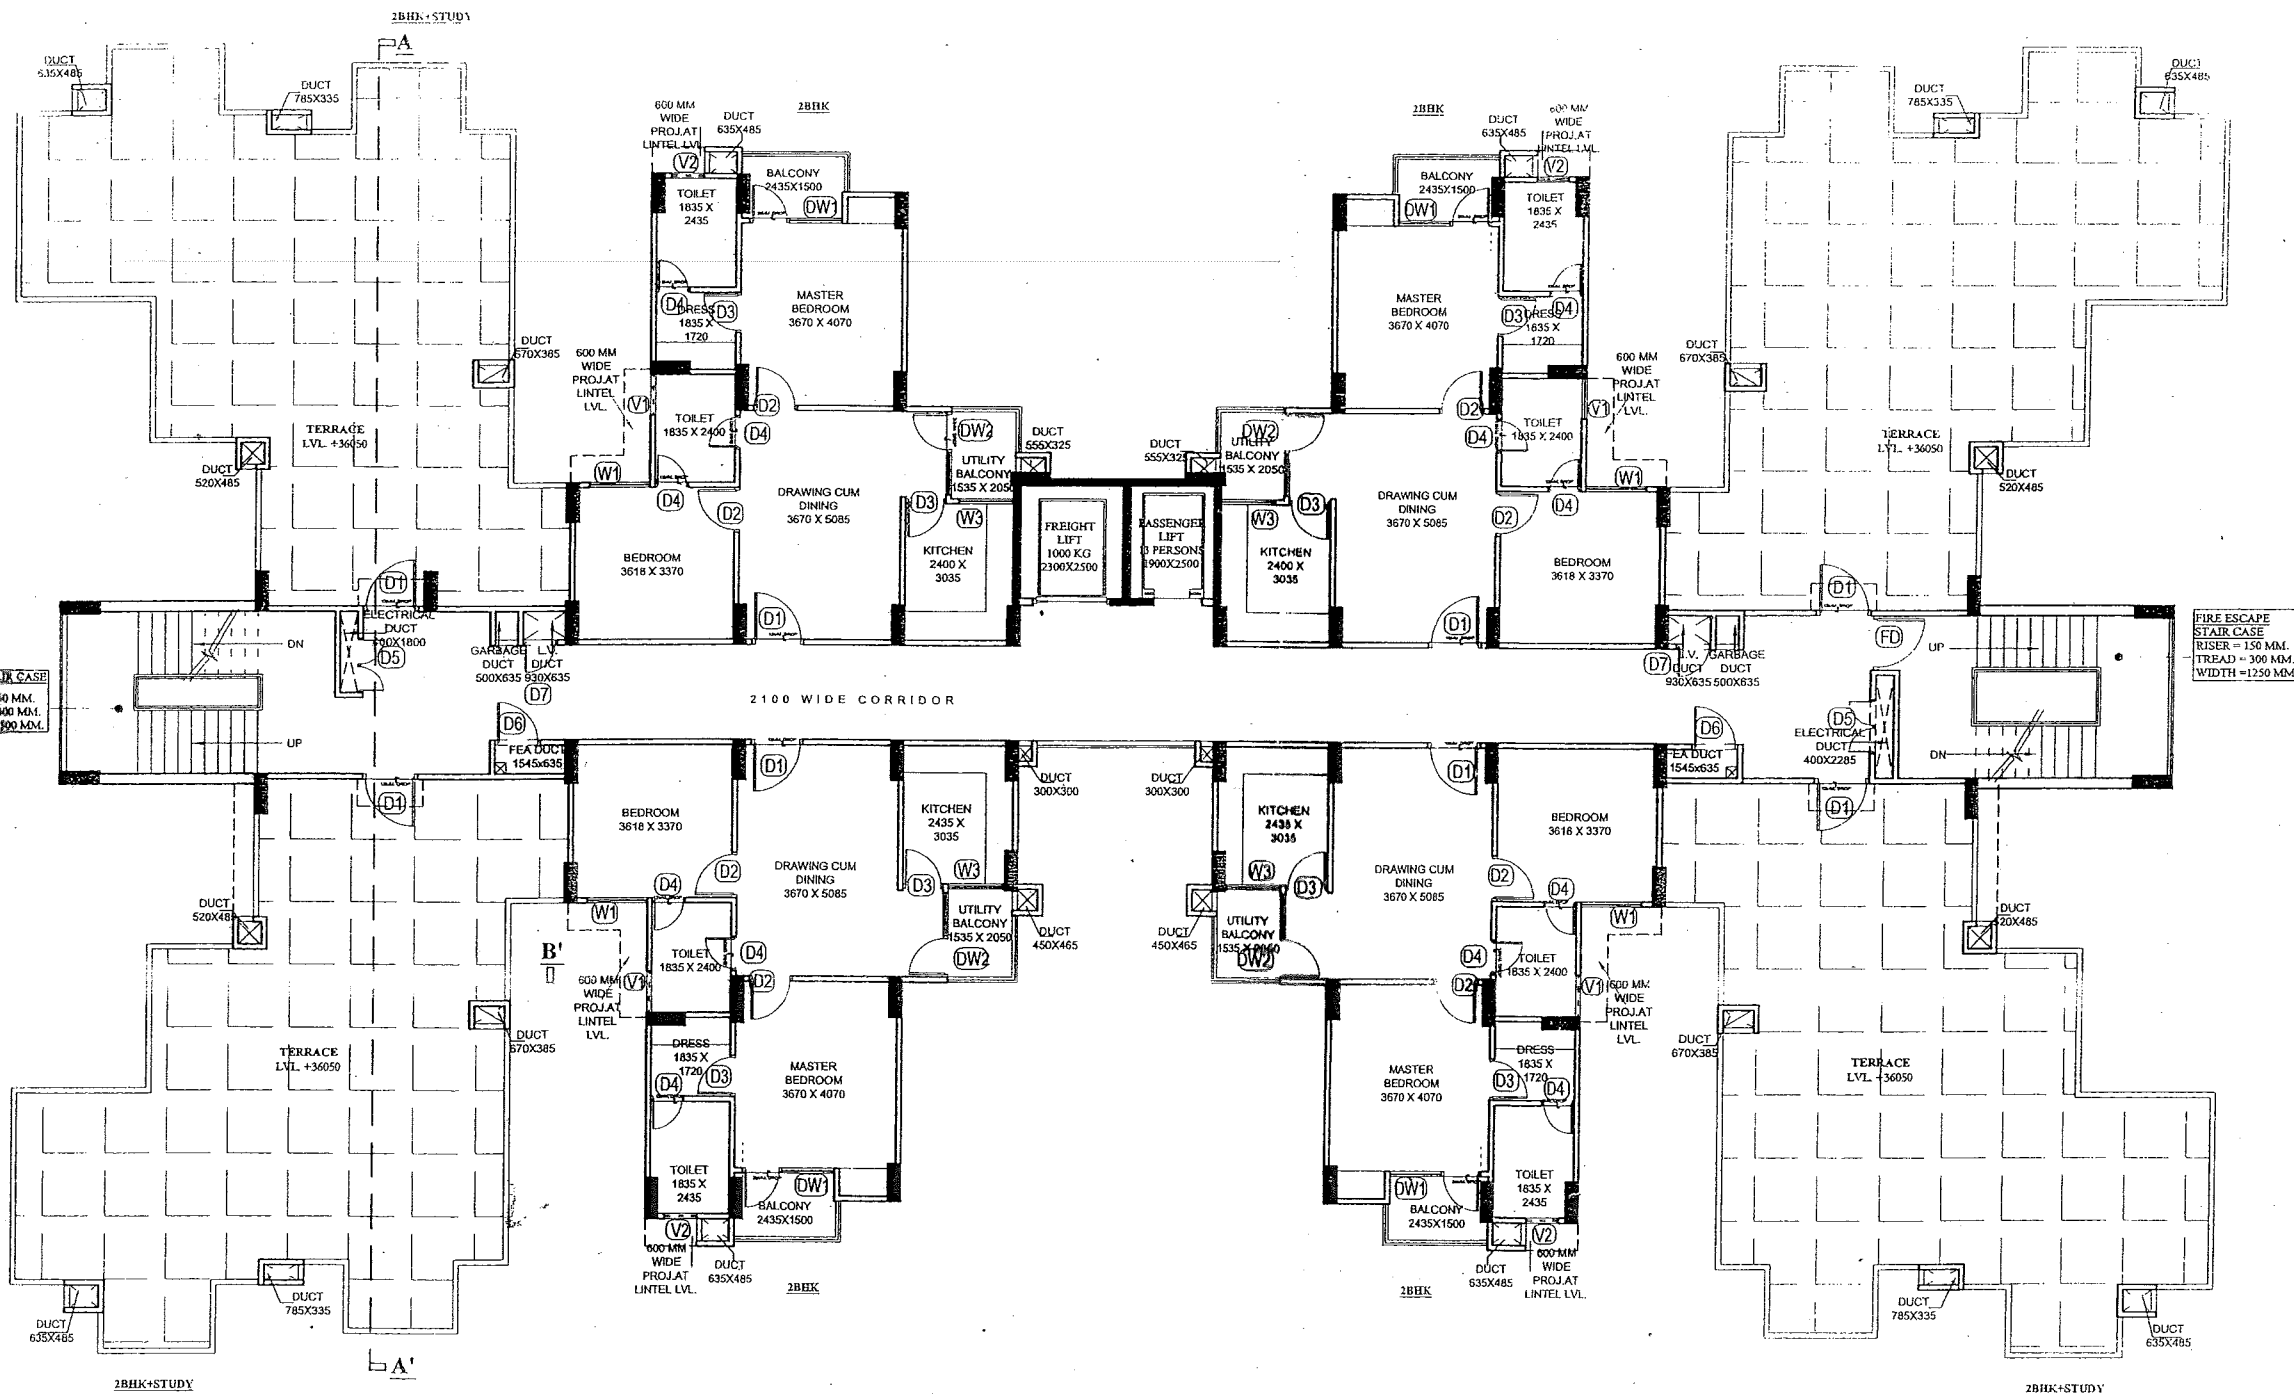

KEY PLAN-

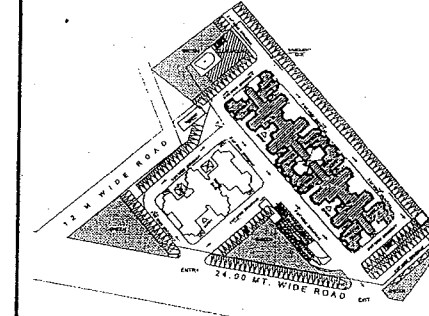

ARCHITECTS

Anupam Mittal	
Shubhra Mittal	
1st Floor Akash II, 31, Gokhale Marg, Lucknow-226001 U.P., (INDIA) Ph: +91-522-3013099, 3925099 Fax: +91-522-2209800 e-mail: admin@arinem.co.in	716, Indra Prakash Building, 21, Barabankha Road, Cornaghat, Patna, New Delhi-110001 (INDIA) Ph: 011-41525299 E-mail: delhi@arinem.co.in

ARINEM
CONSULTANCY SERVICES PVT. LTD.

FOR ESTIMATE PURPOSE

DRAWING NO.- 0161R-RG-01-TD-01P04
FILE NO.- 0711161-R SHEET NO.- 05
DRAWING TITLE- 2BHK-STUDY & 2BHK TYPICAL FLOOR PLAN (TWELFTH TO FIFTEENTH FLOOR PLAN)
PROJECT- AMBEDKAR PURAM YOJANA
DATE- OCT-2014 SCALE- NTS
PRINCIPAL ARCHITECT
CHIEF ARCHITECT PLANNER
HOUSING COMMISSIONER

CONTRACTOR

E.E.
C.D.-20
KANPUR

E.E.
C.D.-20
KANPUR

M/s R.S. Contractors

Authorised Signatory