

PROJECT:
**1BHK & 3BHK APARTMENTS,
 PLOT NO. L & M SECTOR - 12
 AT GREATER NOIDA.**



DRG. TITLE:
01 BHK REAR ELEVATION

CONSTRUCTION AGENCY :
**GREATER NOIDA INDUSTRIAL DEVELOPMENT
 AUTHORITY,
 169 CHITVAN ESTATE SECTOR
 GAMMA - II GREATER NOIDA, GAUTAM BUDDH
 NAGAR, UTTAR PRADESH 201308**

OPENING SCHEDULE

S.NO.	TYPE	SIZE	SILL	INTEL	REMARK
		WIDTH	HEIGHT		
DOOR OPENINGS					
1.	D1	1000	2550	2550	
2.	D2	1200	2550	2550	
3.	D3	750	2100	2100	
4.	W1	1200	2100	600	2550
5.	W2	600	2100	600	2550
6.	W3	600	2100	600	2550

REVISIONS:

S.N.	REVISION	DATE	DESCRIPTION

DATE: JULY 2017 SCALE: 1:100 NORTH: DRG NO.: AR-12



CONSULTING ARCHITECTS:
ARCH-EN DESIGN

Architect **ASHOK KUMMAR**

DELHI OFF: B-70, HAUZ KHAS, NEW DELHI-16.
 011-45188222, Fax:- 011-45188288

LUCKNOW OFF: 4/5, VISHAL KHAND, COMPTI NAGAR, LUCKNOW
 0522-4088222, Fax :- 0522-4088288


ASHOK KUMMAR
 B. ARCH., A.I.A., A.I.T.O.
 REGD. No. CA/84/8073
 B107, GROUND FLOOR, HAUZ KHAS
 NEW DELHI-16 Ph: 011-45188222

A.C.E.O.

C.E.O.

SURESH KUMAR SR. DIMAN W. SUKHBIR SR. EXE (PLNG.) NIMISHA SHARMA D.G.M. (PLNG.) G.M. (PLNG./ARCH.)

**GREATER NOIDA INDUSTRIAL
 DEVELOPMENT AUTHORITY**

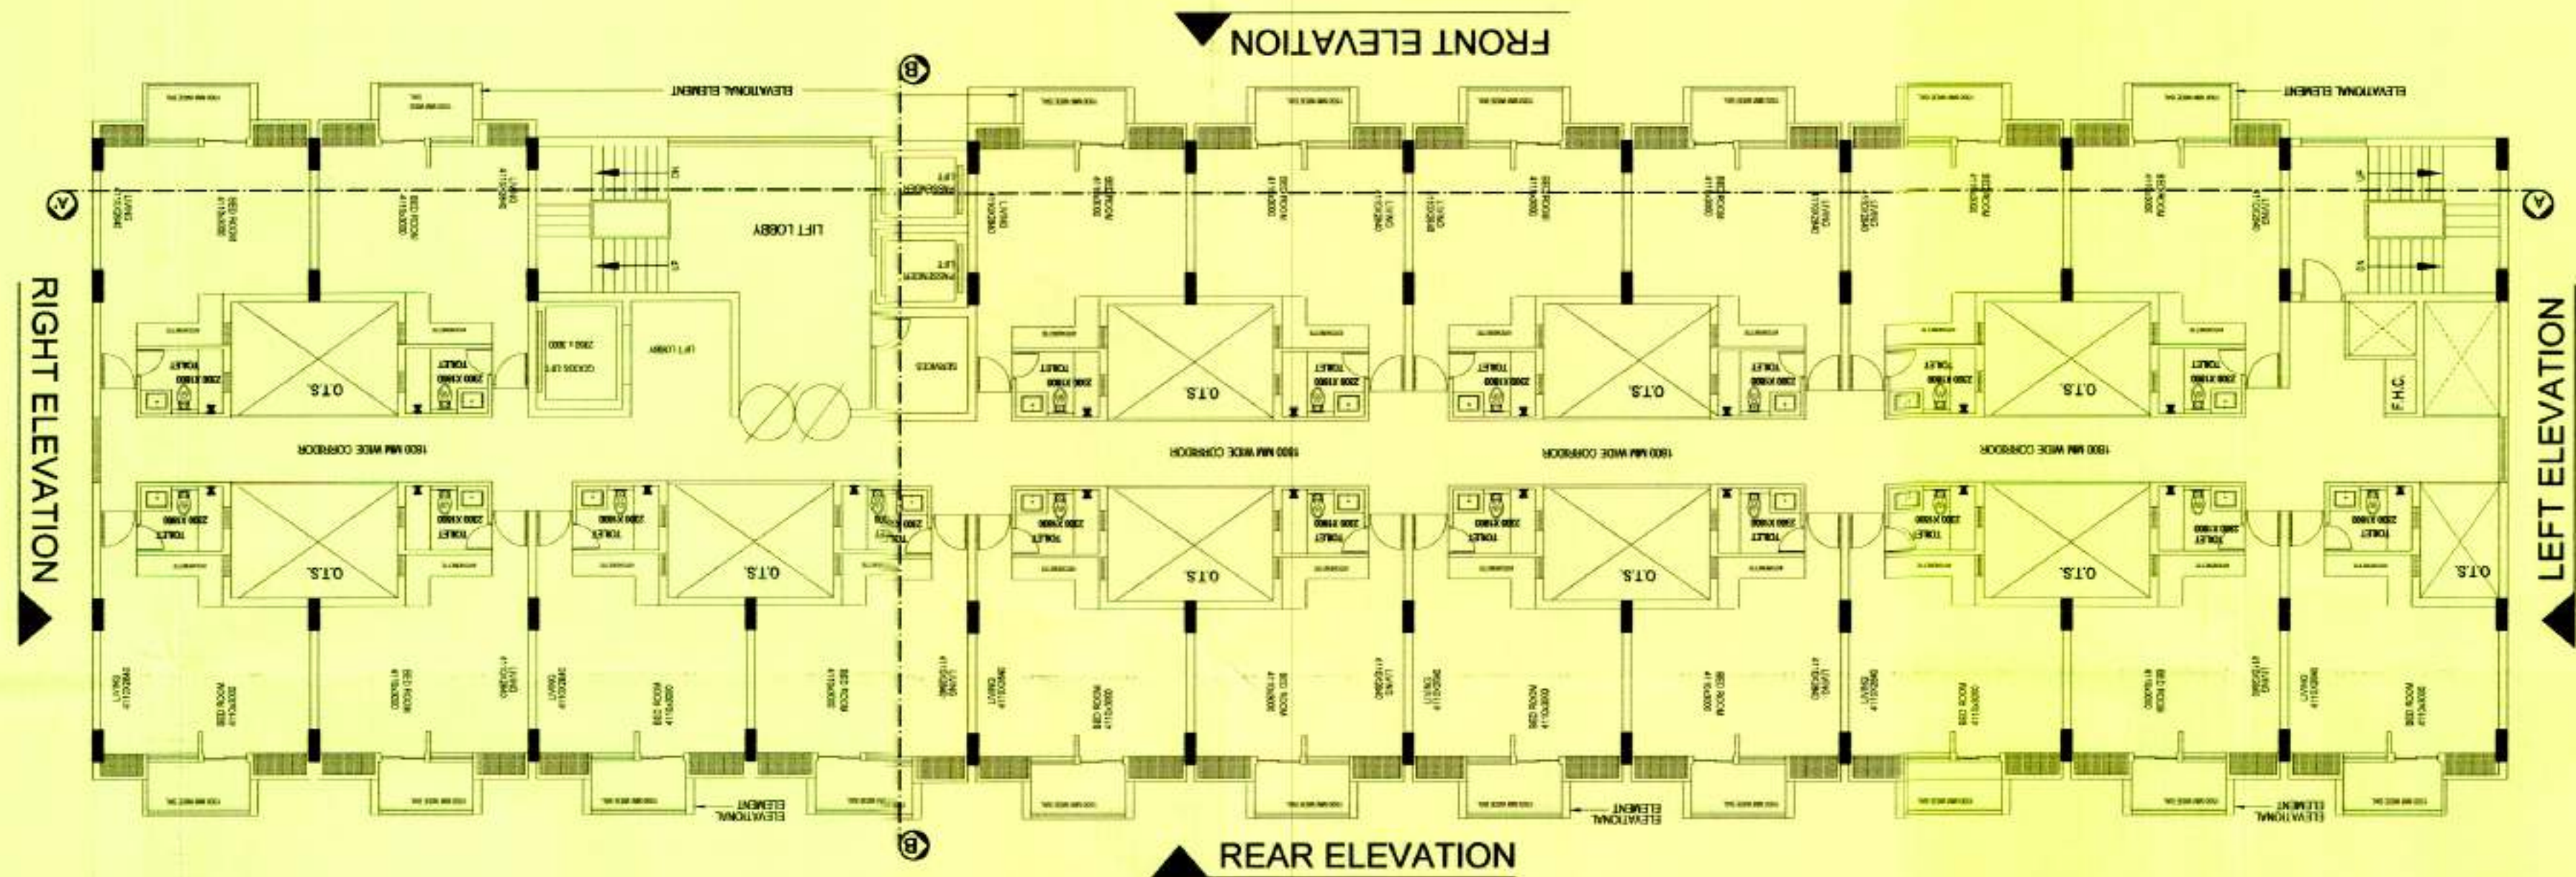

MACHINE ROOM ROOF LVL.
 +56300 MM

MACHINE ROOM FLOOR LVL.
 +53300 MM

TERRACE FLOOR LVL.
 +50400 MM

FOURTEEN FLOOR LVL.
 +47500 MM

THIRTEEN FLOOR LVL.
 +44100 MM

TWELFTH FLOOR LVL.
 +40950 MM

ELEVENTH FLOOR LVL.
 +37800 MM

TENTH FLOOR LVL.
 +34650 MM

NINTH FLOOR LVL.
 +31500 MM

EIGHTH FLOOR LVL.
 +28350 MM

SEVENTH FLOOR LVL.
 +25200 MM

SIXTH FLOOR LVL.
 +22050 MM

FIFTH FLOOR LVL.
 +18900 MM

FOURTH FLOOR LVL.
 +15750 MM

THIRD FLOOR LVL.
 +12600 MM

SECOND FLOOR LVL.
 +9450 MM

FIRST FLOOR LVL.
 +6300 MM

GROUND FLOOR LVL.
 +3150 MM

STILT LVL.
 +000 MM

ROAD LVL.
 +000 MM

REAR ELEVATION (1 BHK)