


SUBMISSION DRAWING

PROJECT:
**1BHK & 3BHK APARTMENTS,
 PLOT NO. L & M SECTOR - 12
 AT GREATER NOIDA.**

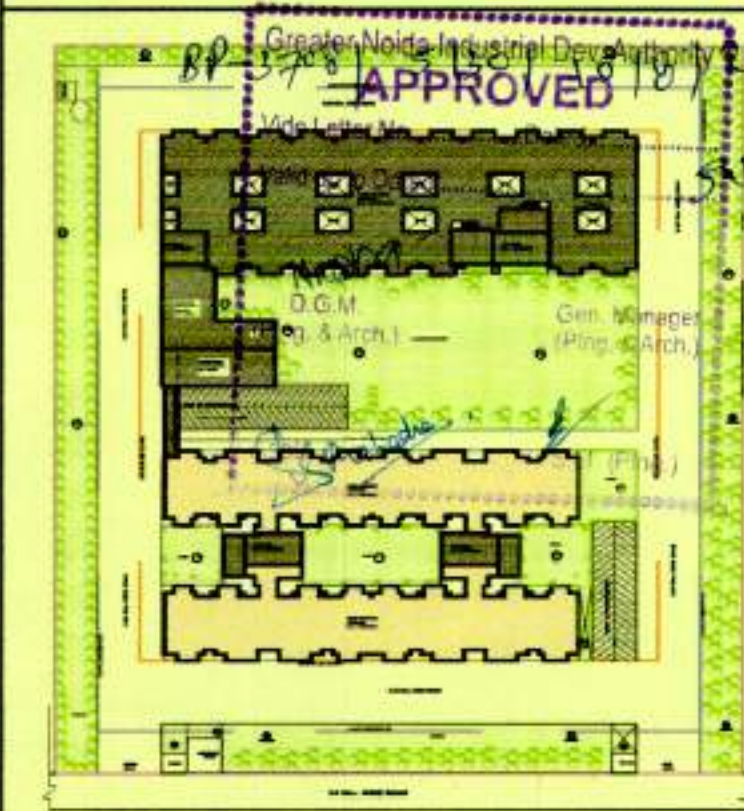

KEY PLAN (NTS)

DRG. TITLE:
**03 BHK TERRACE FLOOR PLAN
 & AREA STATEMENT**

CONSTRUCTION AGENCY :
**GREATER NOIDA INDUSTRIAL DEVELOPMENT
 AUTHORITY,
 169 CHITVAN ESTATE SECTOR
 GAMMA - II GREATER NOIDA, GAUTAM BUDDH
 NAGAR, UTTAR PRADESH 201308**

OPENING SCHEDULE

S.NO.	TYPE	SIZE	SILL	LINTEL	REMARK
		WIDTH	HEIGHT		
DOOR OPENINGS					
1.	D1	1000	2550	2550	
2.	D2	1200	2550	2550	
3.	D3	750	2100	2100	
4.	W1	1200	2100	600	2550
5.	W2	600	2100	600	2550
6.	W3	600	2100	600	2550

REVISIONS :

S.NO.	REVISION	DATE	DESCRIPTION

DATE: JULY 2017 SCALE: 1:100 NORTH: DRG NO.: AR-07



CONSULTING ARCHITECTS:
ARCH-EN DESIGN

Architect **ASHOK KUMMAR**

DELHI OFF: B-75, HAUZ KHAS, NEW DELHI-16.
 011-45182232, Fax: 011-45182288

LUCKNOW OFF: 4/5, VISHAL KHAND, COMPTI NAGAR, LUCKNOW
 0522-4088222, Fax: 0522-4088288


ASHOK KUMMAR
 B. ARCH. & I.T.A., P.H.D.
 REGD. NO. G/24/18/12
 81/37, GROUND FLOOR, HAUZ KHAS
 NEW DELHI-16 P.N. 011-45182222

A.C.E.O.


C.E.O.

SURESH KUMAR SR. D.M.AN W. SUKHSR SR. EXE. (PLNG.) NIMISHA SHARMA D.G.M. (PLNG.) G.M. (PLNG./ARCH.)

**GREATER NOIDA INDUSTRIAL
 DEVELOPMENT AUTHORITY**

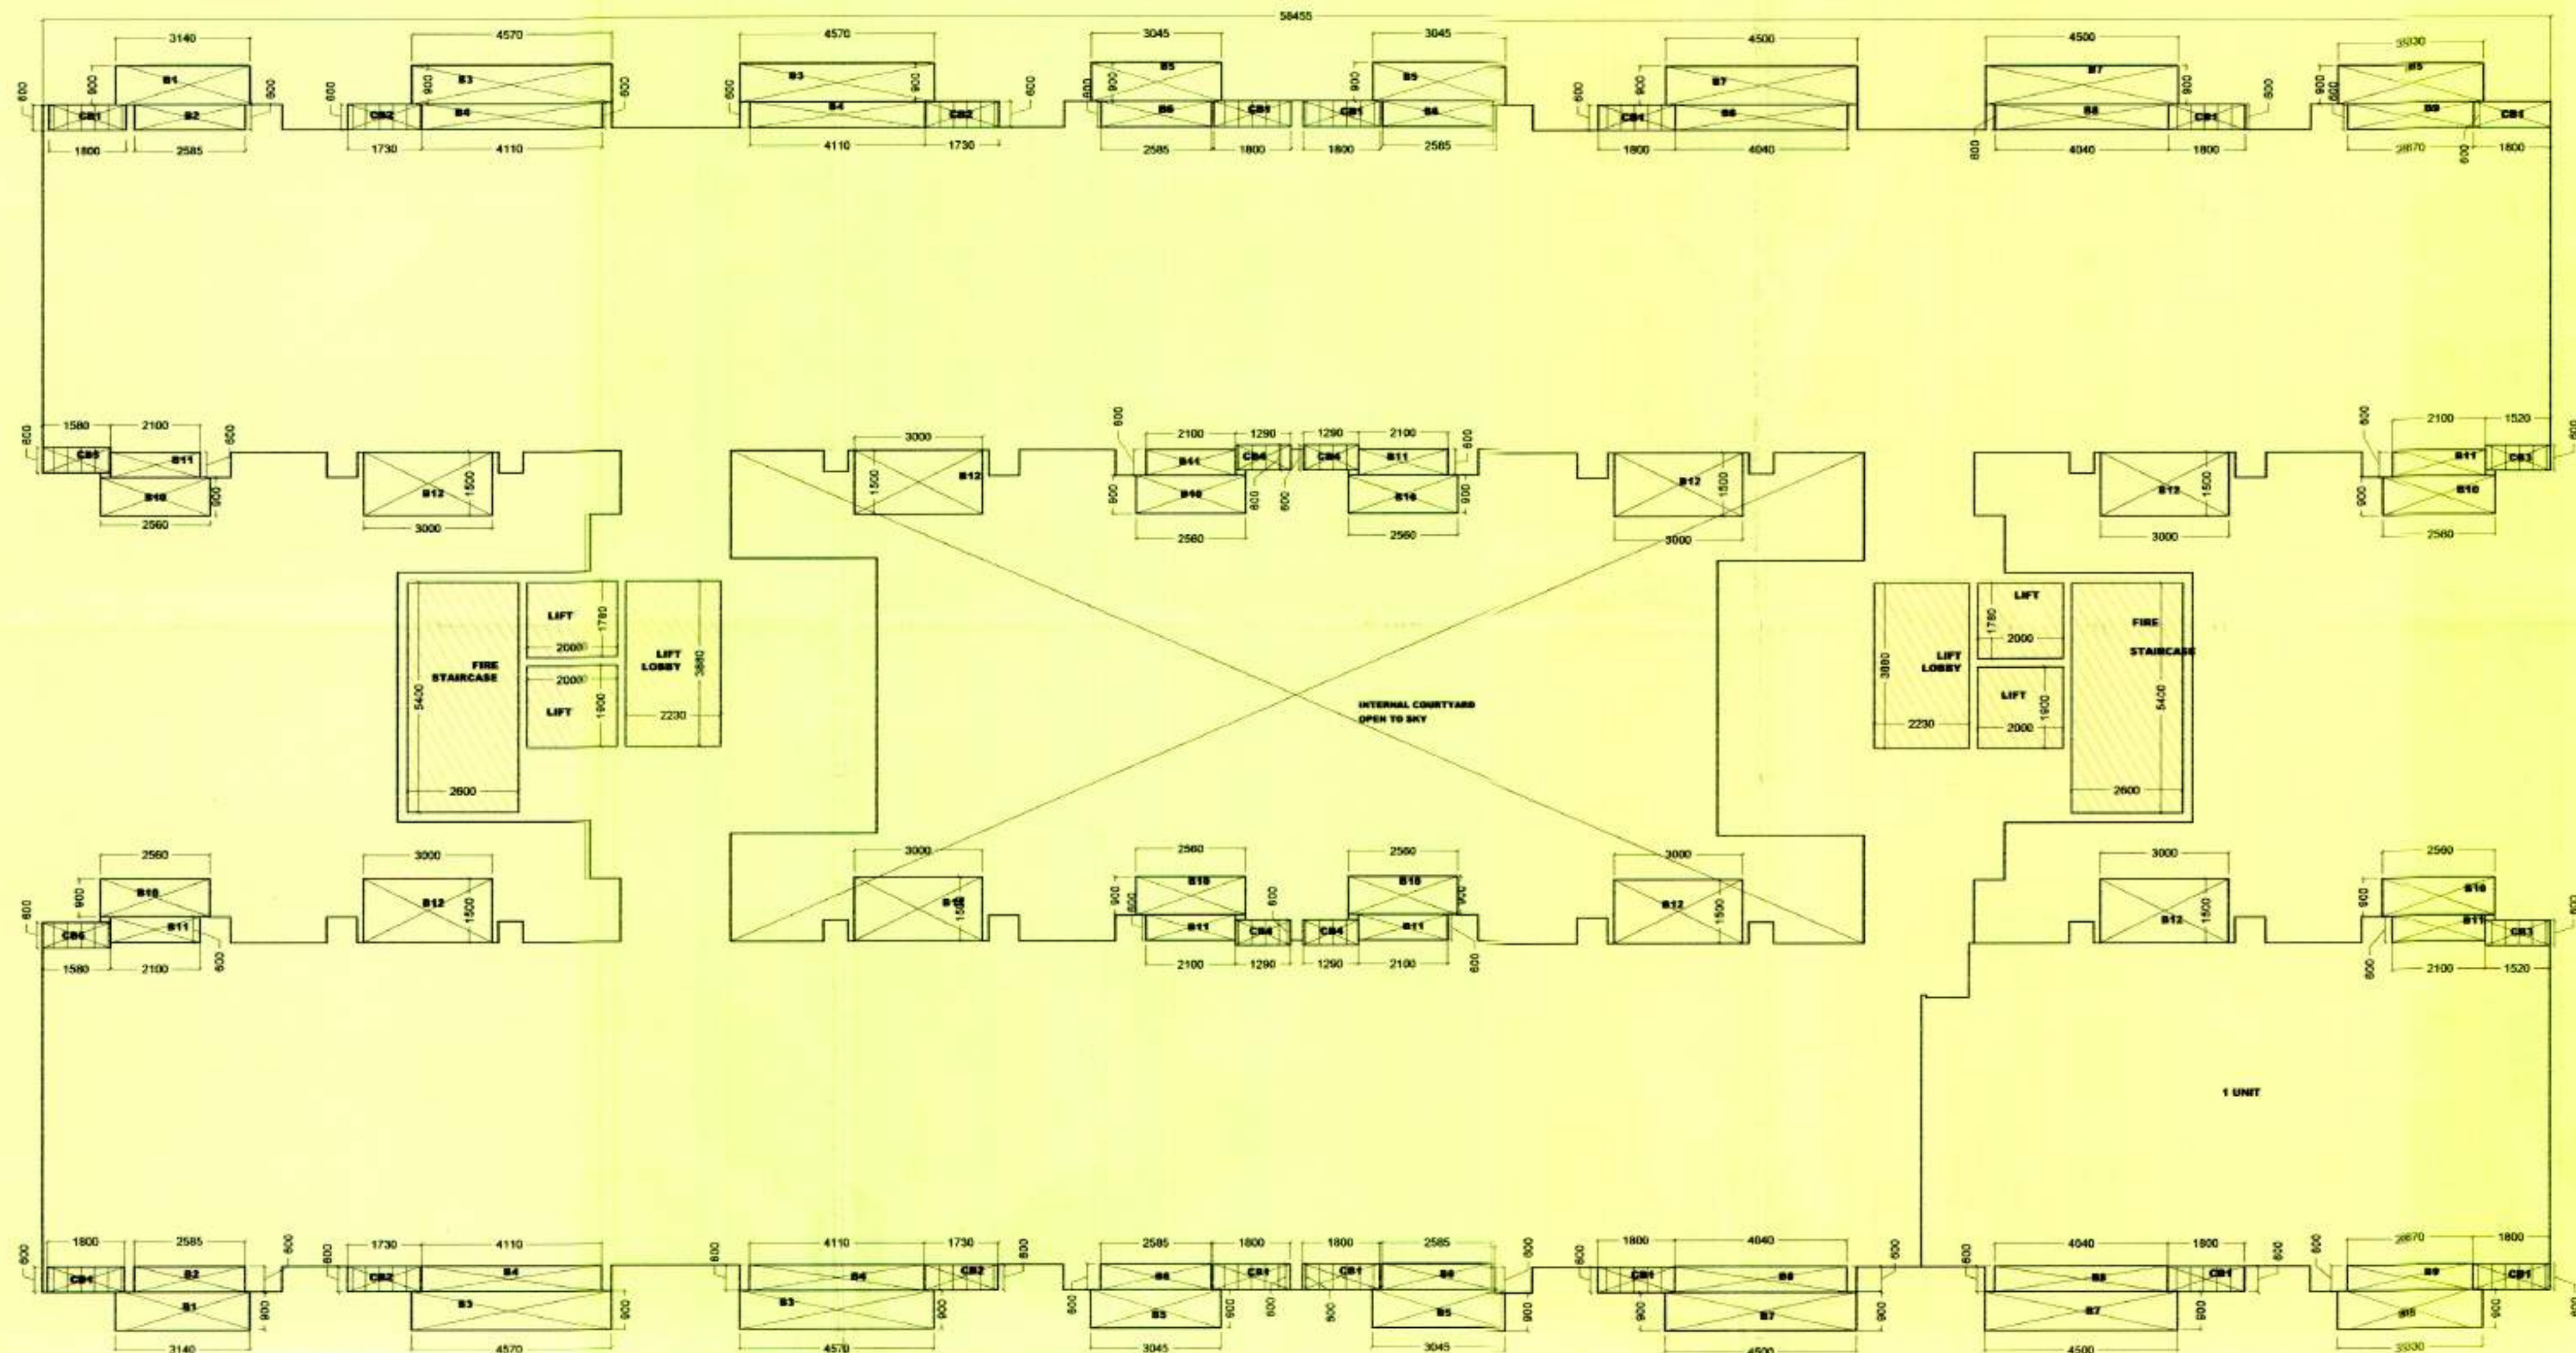

03 APARTMENT FAR AREA 1st FLOOR TO 12th FLOOR TYPICAL PLAN

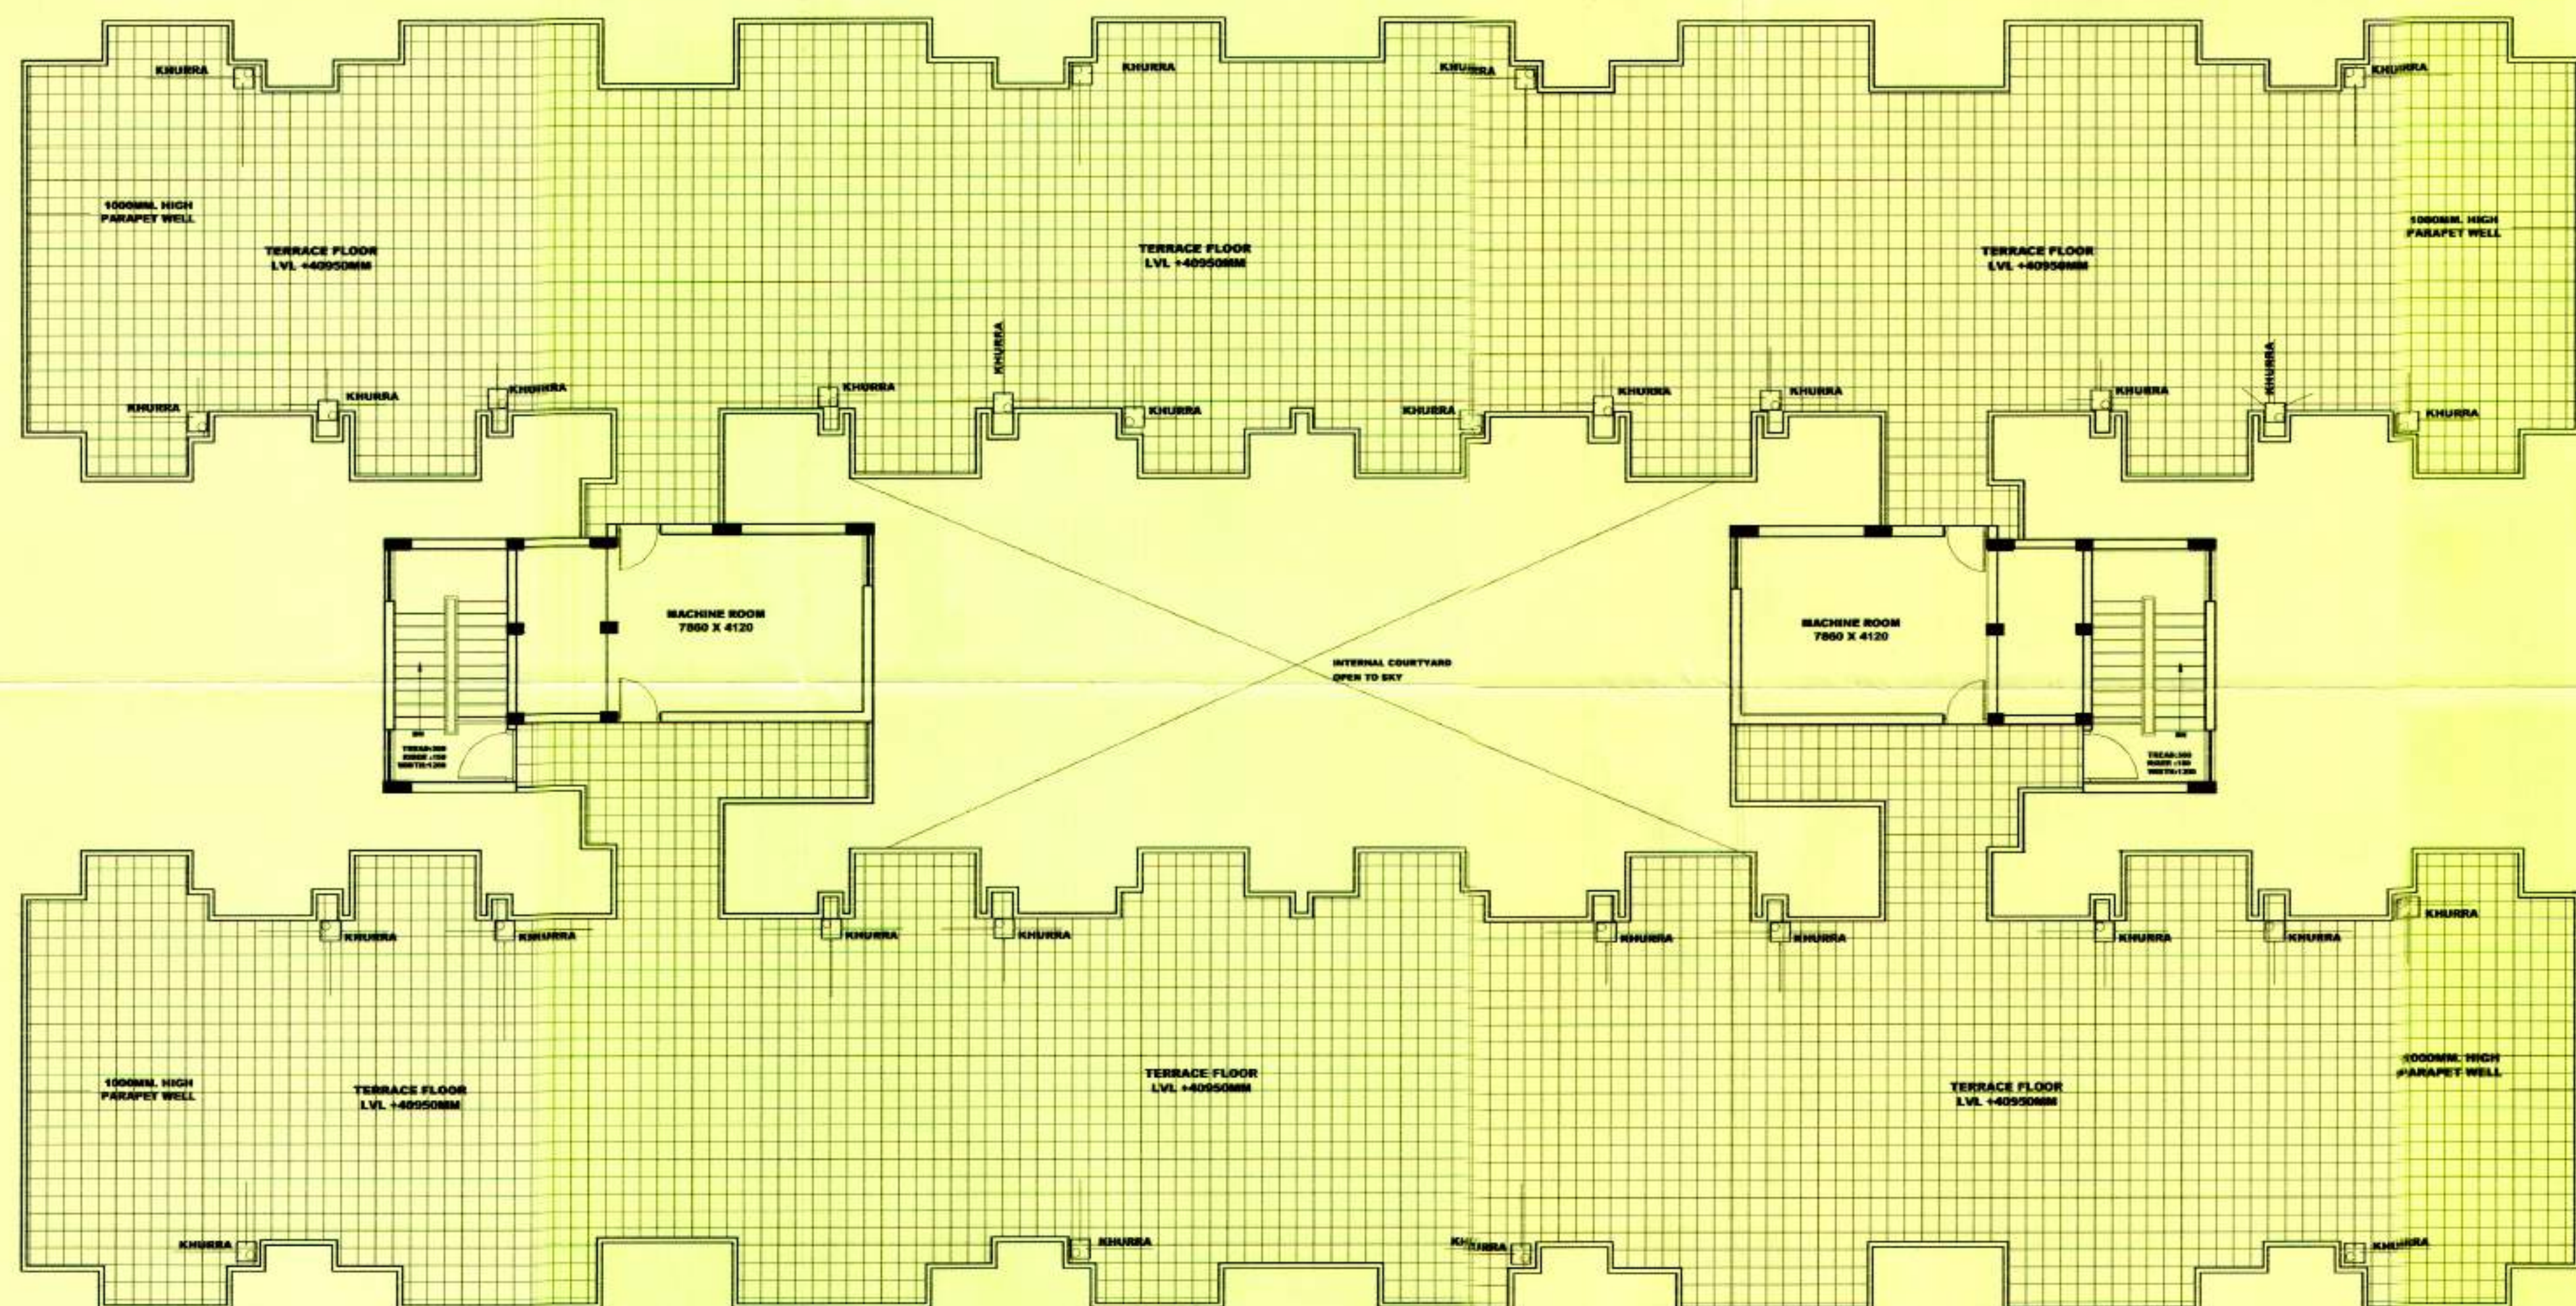

TERRACE FLOOR PLAN