


GENERAL NOTES :-
 1. All dimensions are in mm unless mentioned otherwise.
 2. No dimensions are to be scaled from this drawing.
 3. Contractors must verify all dimensions on site before commencing any work.

NO OF PRINTS	DATE	PRINTS ISSUED TO	REMARKS

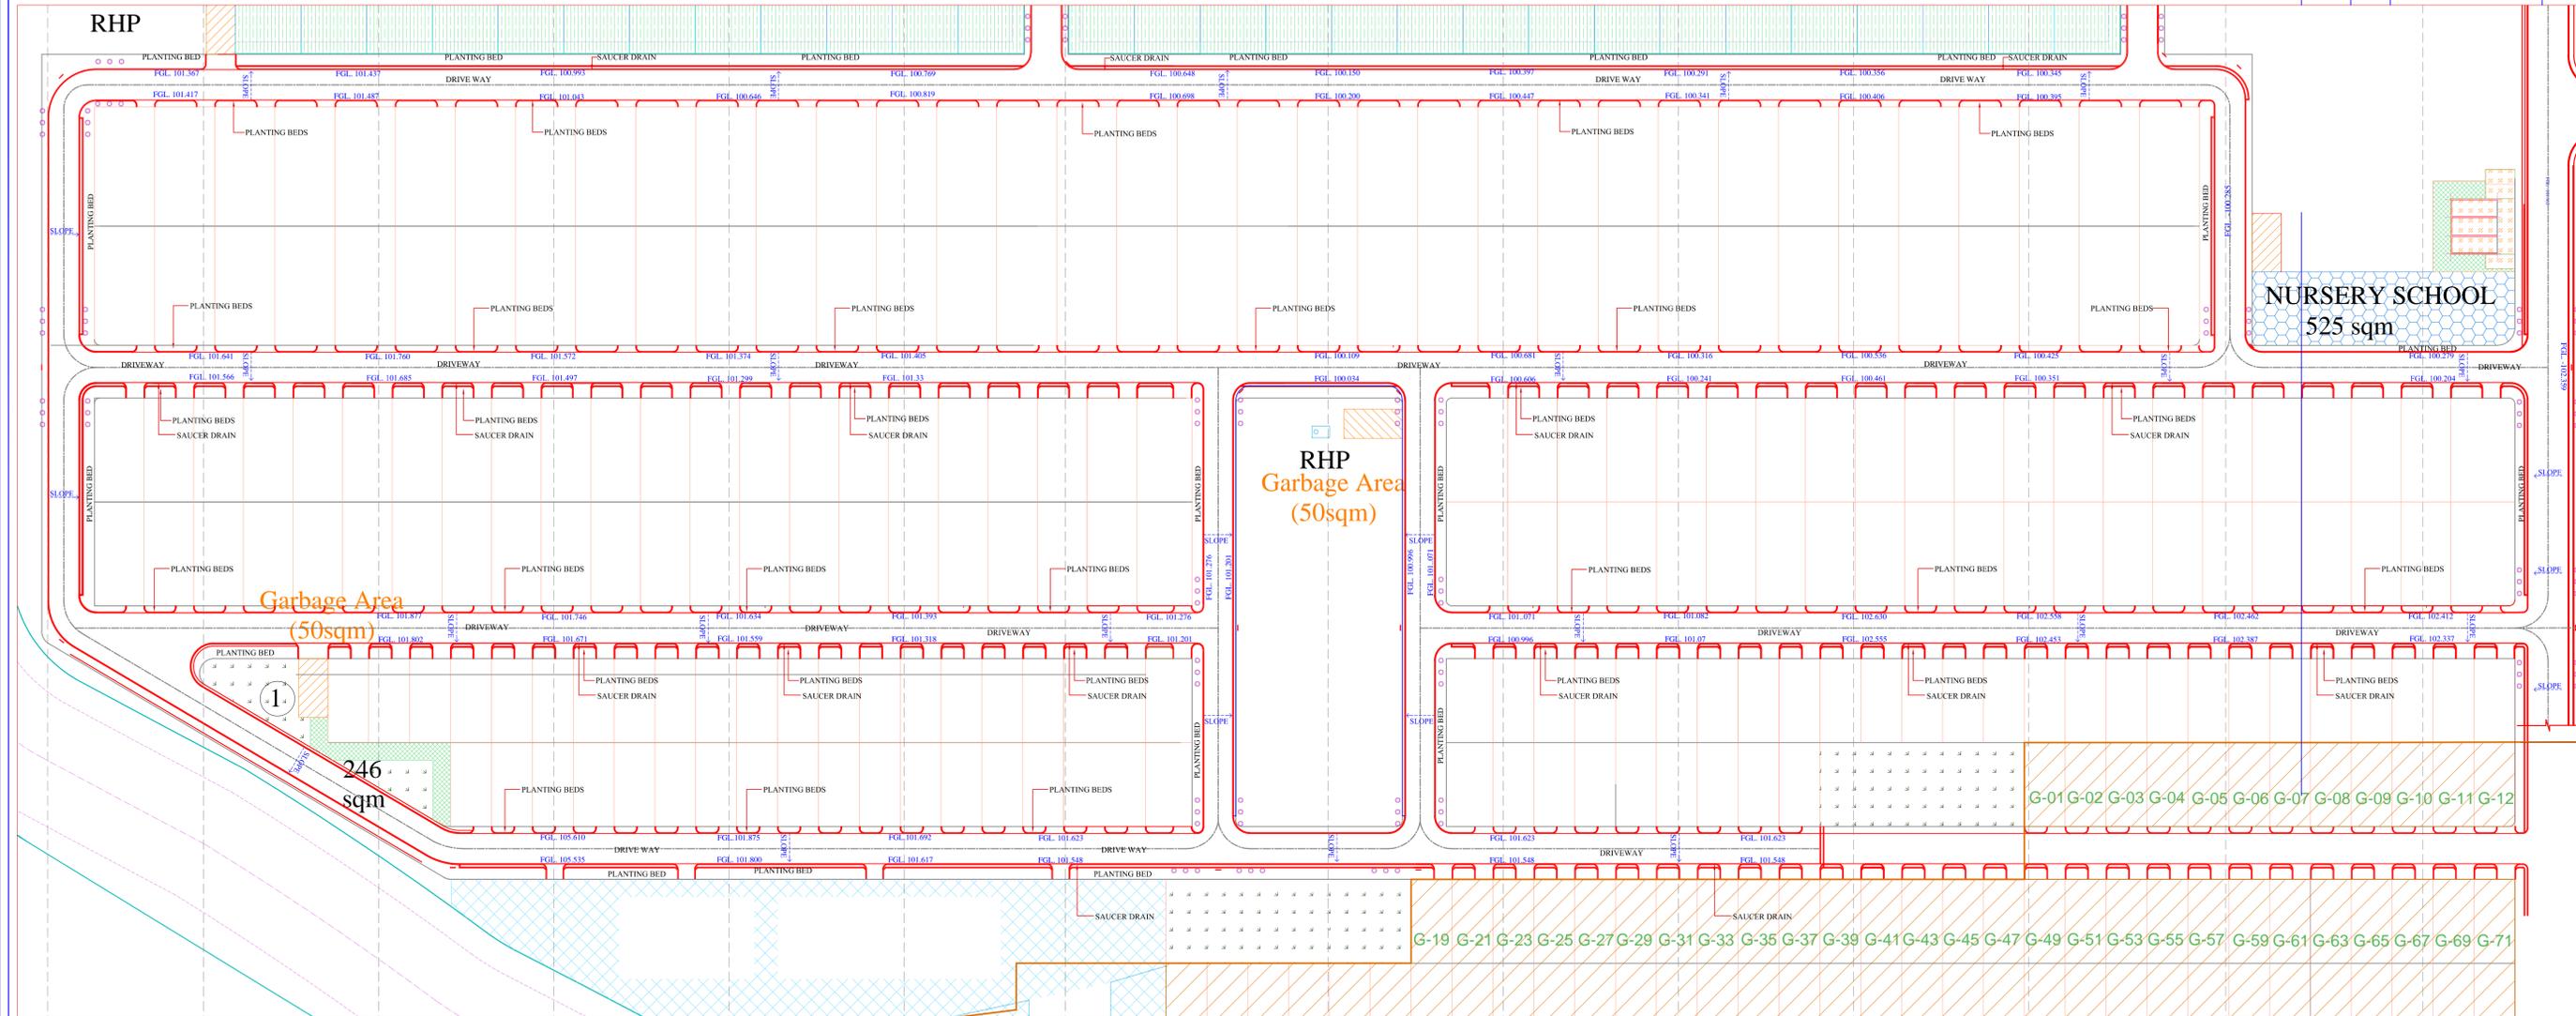

LANDSCAPE GRADING PLAN
 SCALE: 1:100



KEY PLAN
 N.T.S.

PROJECT
 MAYAVAN MASTER PLAN
 PLOTTED DEVELOPMENT PHASE- I # 2
 AND CLUSTER DEVELOPMENT

SHEET TITLE
LANDSCAPE GRADING PLAN

ARCHITECT
 RAJEEV AGARWAL
 J-1963, C.R.PARK
 NEW DELHI - 110019
 PH: 26271576, 26274272
 FAX: 262272789, info@rajeevagarwal.com



SCALE :	CODE	LS
DRAWN : KULDEEP	DWG. NO.	L-101G
CHECKED :	REVISION SUFFIX	
DATE : 03-09-2015		O O O O R O

LANDSCAPE CONSULTANTS:

HABITAT DESIGN
 P-1/23, DLF CITY - II GURGAON, HARYANA -122002.
 PH: 0124 - 4296240

COPYRIGHT
 This "document /drawing" and contents alongwith, in print or any other form are under the ownership of Rajeev Agarwal Architect and should be treated as a copyrighted material. any attempts to plagiarise or modify the contents are liable to be prosecuted.