


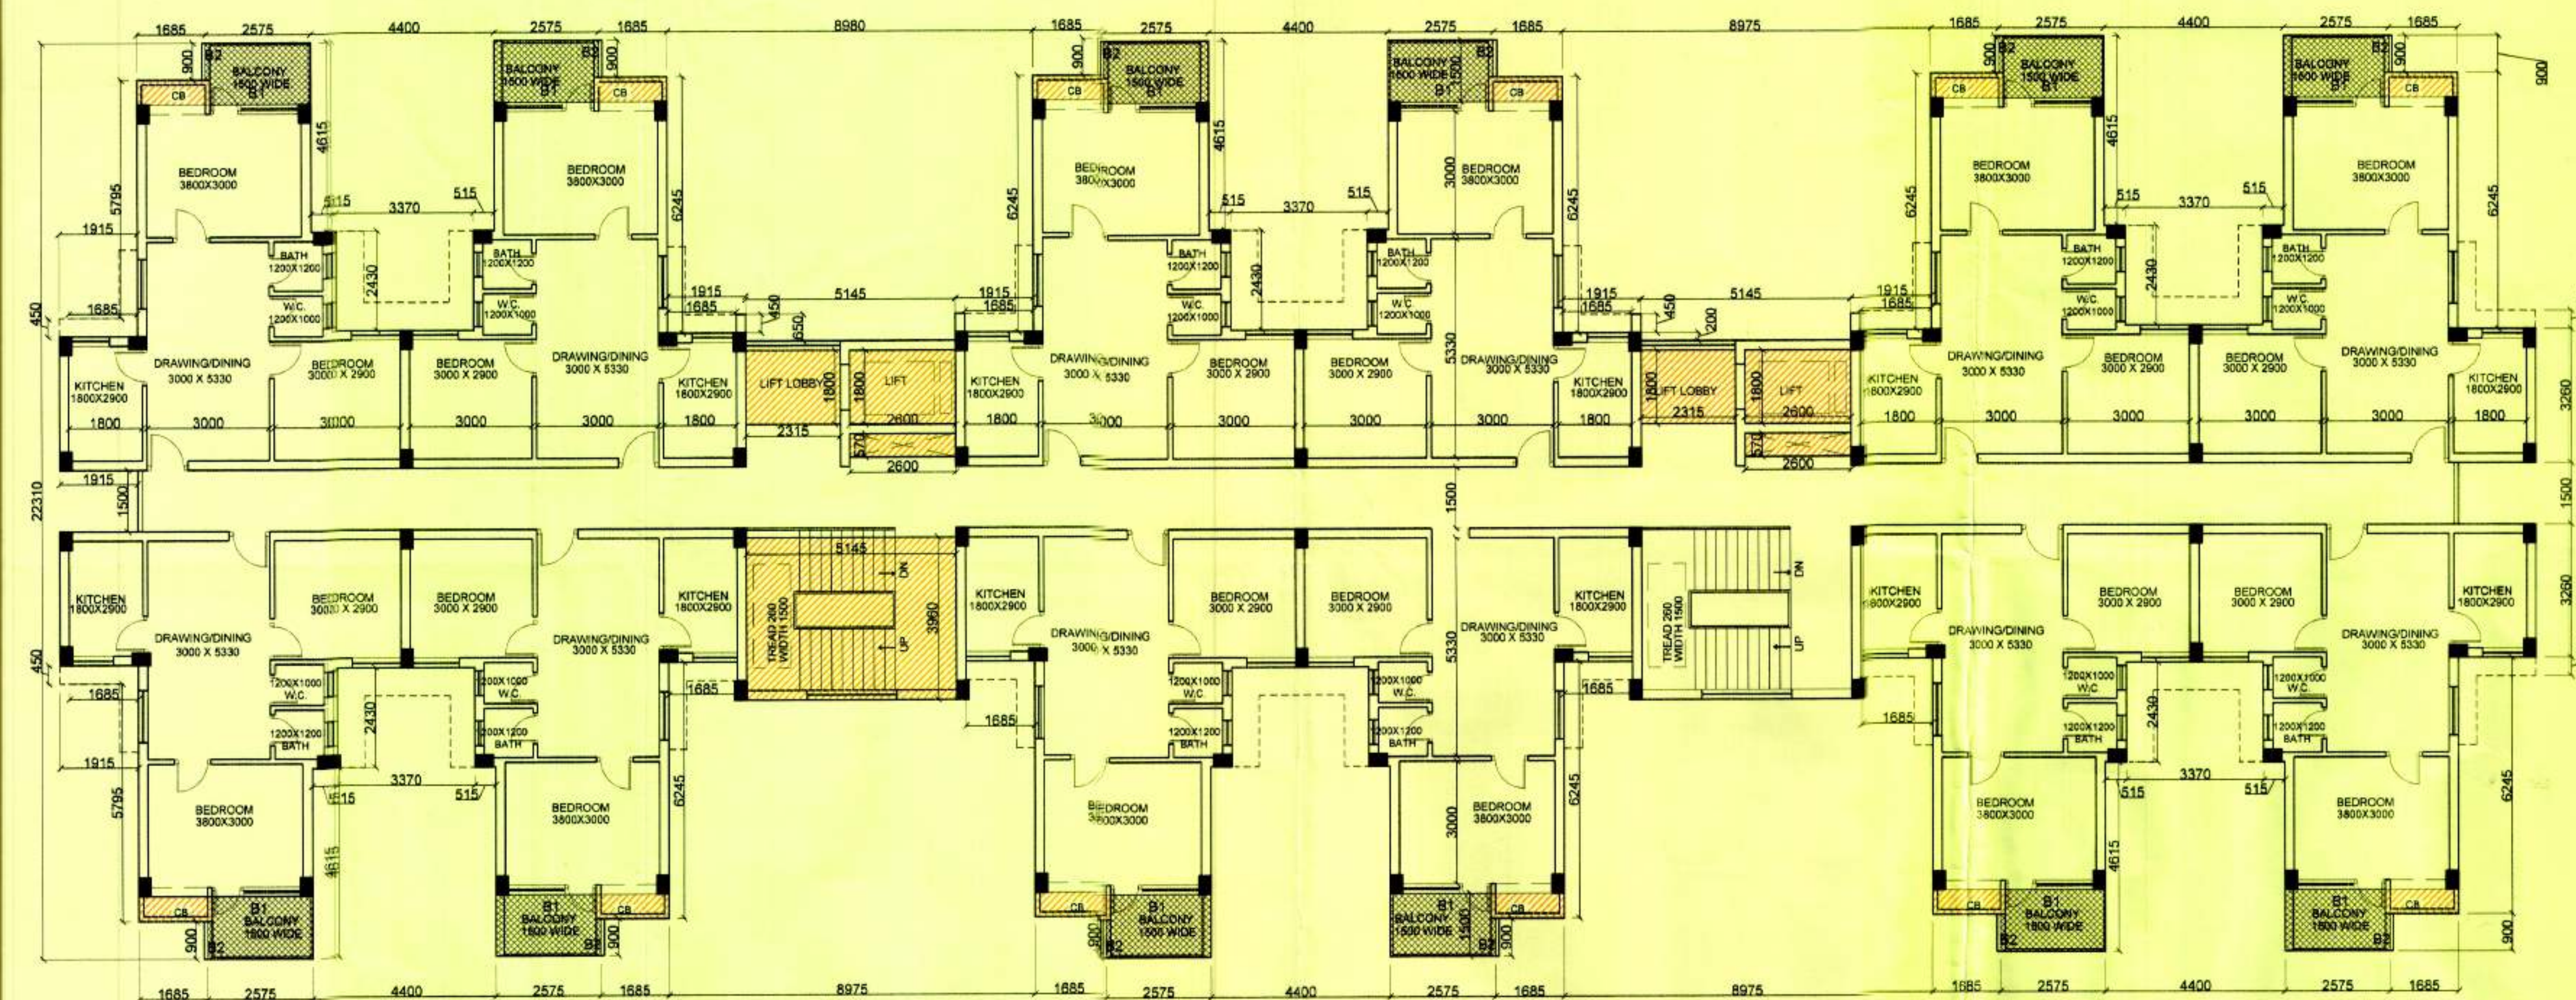

LIG
1st TO 15th FLOOR'S
TYPICAL FLOOR PLAN

LIG - CLUSTER FAR AREA DETAIL

Greater Noida Industrial Dev. Authority
APPROVED
Date Letter No. 529/16-8-17
Valid up to Date 16-8-17

LEGEND
BALCONY
CUPBOARD & SHAFTS
SERVICE CORE
(Plg. & Arch.)

LIG-1st-15th FLOOR AREA STATEMENT
AREA UNDER 15% DEDUCTION S.M. (Plg.)

SERVICE	AREA	NO.	AREA	NO.	AREA	NO.	AREA
1	C.B.	1800	800	12	12.99		
2	LIFT LOBBY	2315	1800	2	8.33		
3	LIFT	2900	1800	2	9.36		
4	SHAFT	2900	570	2	2.96		
5	FIRE STAIRCASE	5145	3960	1	20.37		
	TOTAL SERVICES AREA (A)				53.99		

BALCONY	B1	2460	1500	12	44.28
2	B2	115	900	12	1.24
	TOTAL DEDUCTION (C)				45.52

SUBMISSION DRAWING

PROJECT:

**GROUP HOUSING FOR LIG & MIG
PLOT NO GH-02, OMICRON -1A
AT GREATER NOIDA.**

CONSTRUCTION AGENCY :

**GREATER NOIDA INDUSTRIAL DEVELOPMENT
AUTHORITY,
169 CHITVAN ESTATE SECTOR
GAMMA - II GREATER NOIDA, GAUTAM BUDDH
NAGAR, UTTAR PRADESH 201308**

DRG. TITLE:

**LIG - TYPICAL FLOOR PLAN & CLUSTER AREA
STATEMENT**

REVISIONS :

S.N.	REVISION	DATE	DESCRIPTION

DATE:	SCALE:	NORTH:	DRG NO.:
JULY-2017	1:100		AR-07



CONSULTING ARCHITECTS:
ARCH-EN DESIGN

Architect **ASHOK KUMMAR**

DELHI OFF.: B-1/2, HAUZ KHAS, NEW DELHI-16.
011-45188222, Fax:- 011-45188288

LUCKNOW OFF.: 4/5, VISHAL KHAND, GOMTI NAGAR, LUCKNOW
0522-4088222, Fax :- 0522-4088288

ASHOK KUMMAR
B-1/2, HAUZ KHAS, NEW DELHI-16
011-45188222, Fax :- 011-45188288

A.C.E.O.

C.E.O.

SURESH KUMAR
MANAGER (PLNG.)

W. SUKHBIR
SR. EXE. (PLNG.)

NIMISHA SHARMA
D.G.M. (PLNG.)

G.M. (PLNG.)

**GREATER NOIDA INDUSTRIAL
DEVELOPMENT AUTHORITY**

LIG
1st TO 15th FLOOR'S
TYPICAL CLUSTER FAR AREA STATEMENT