




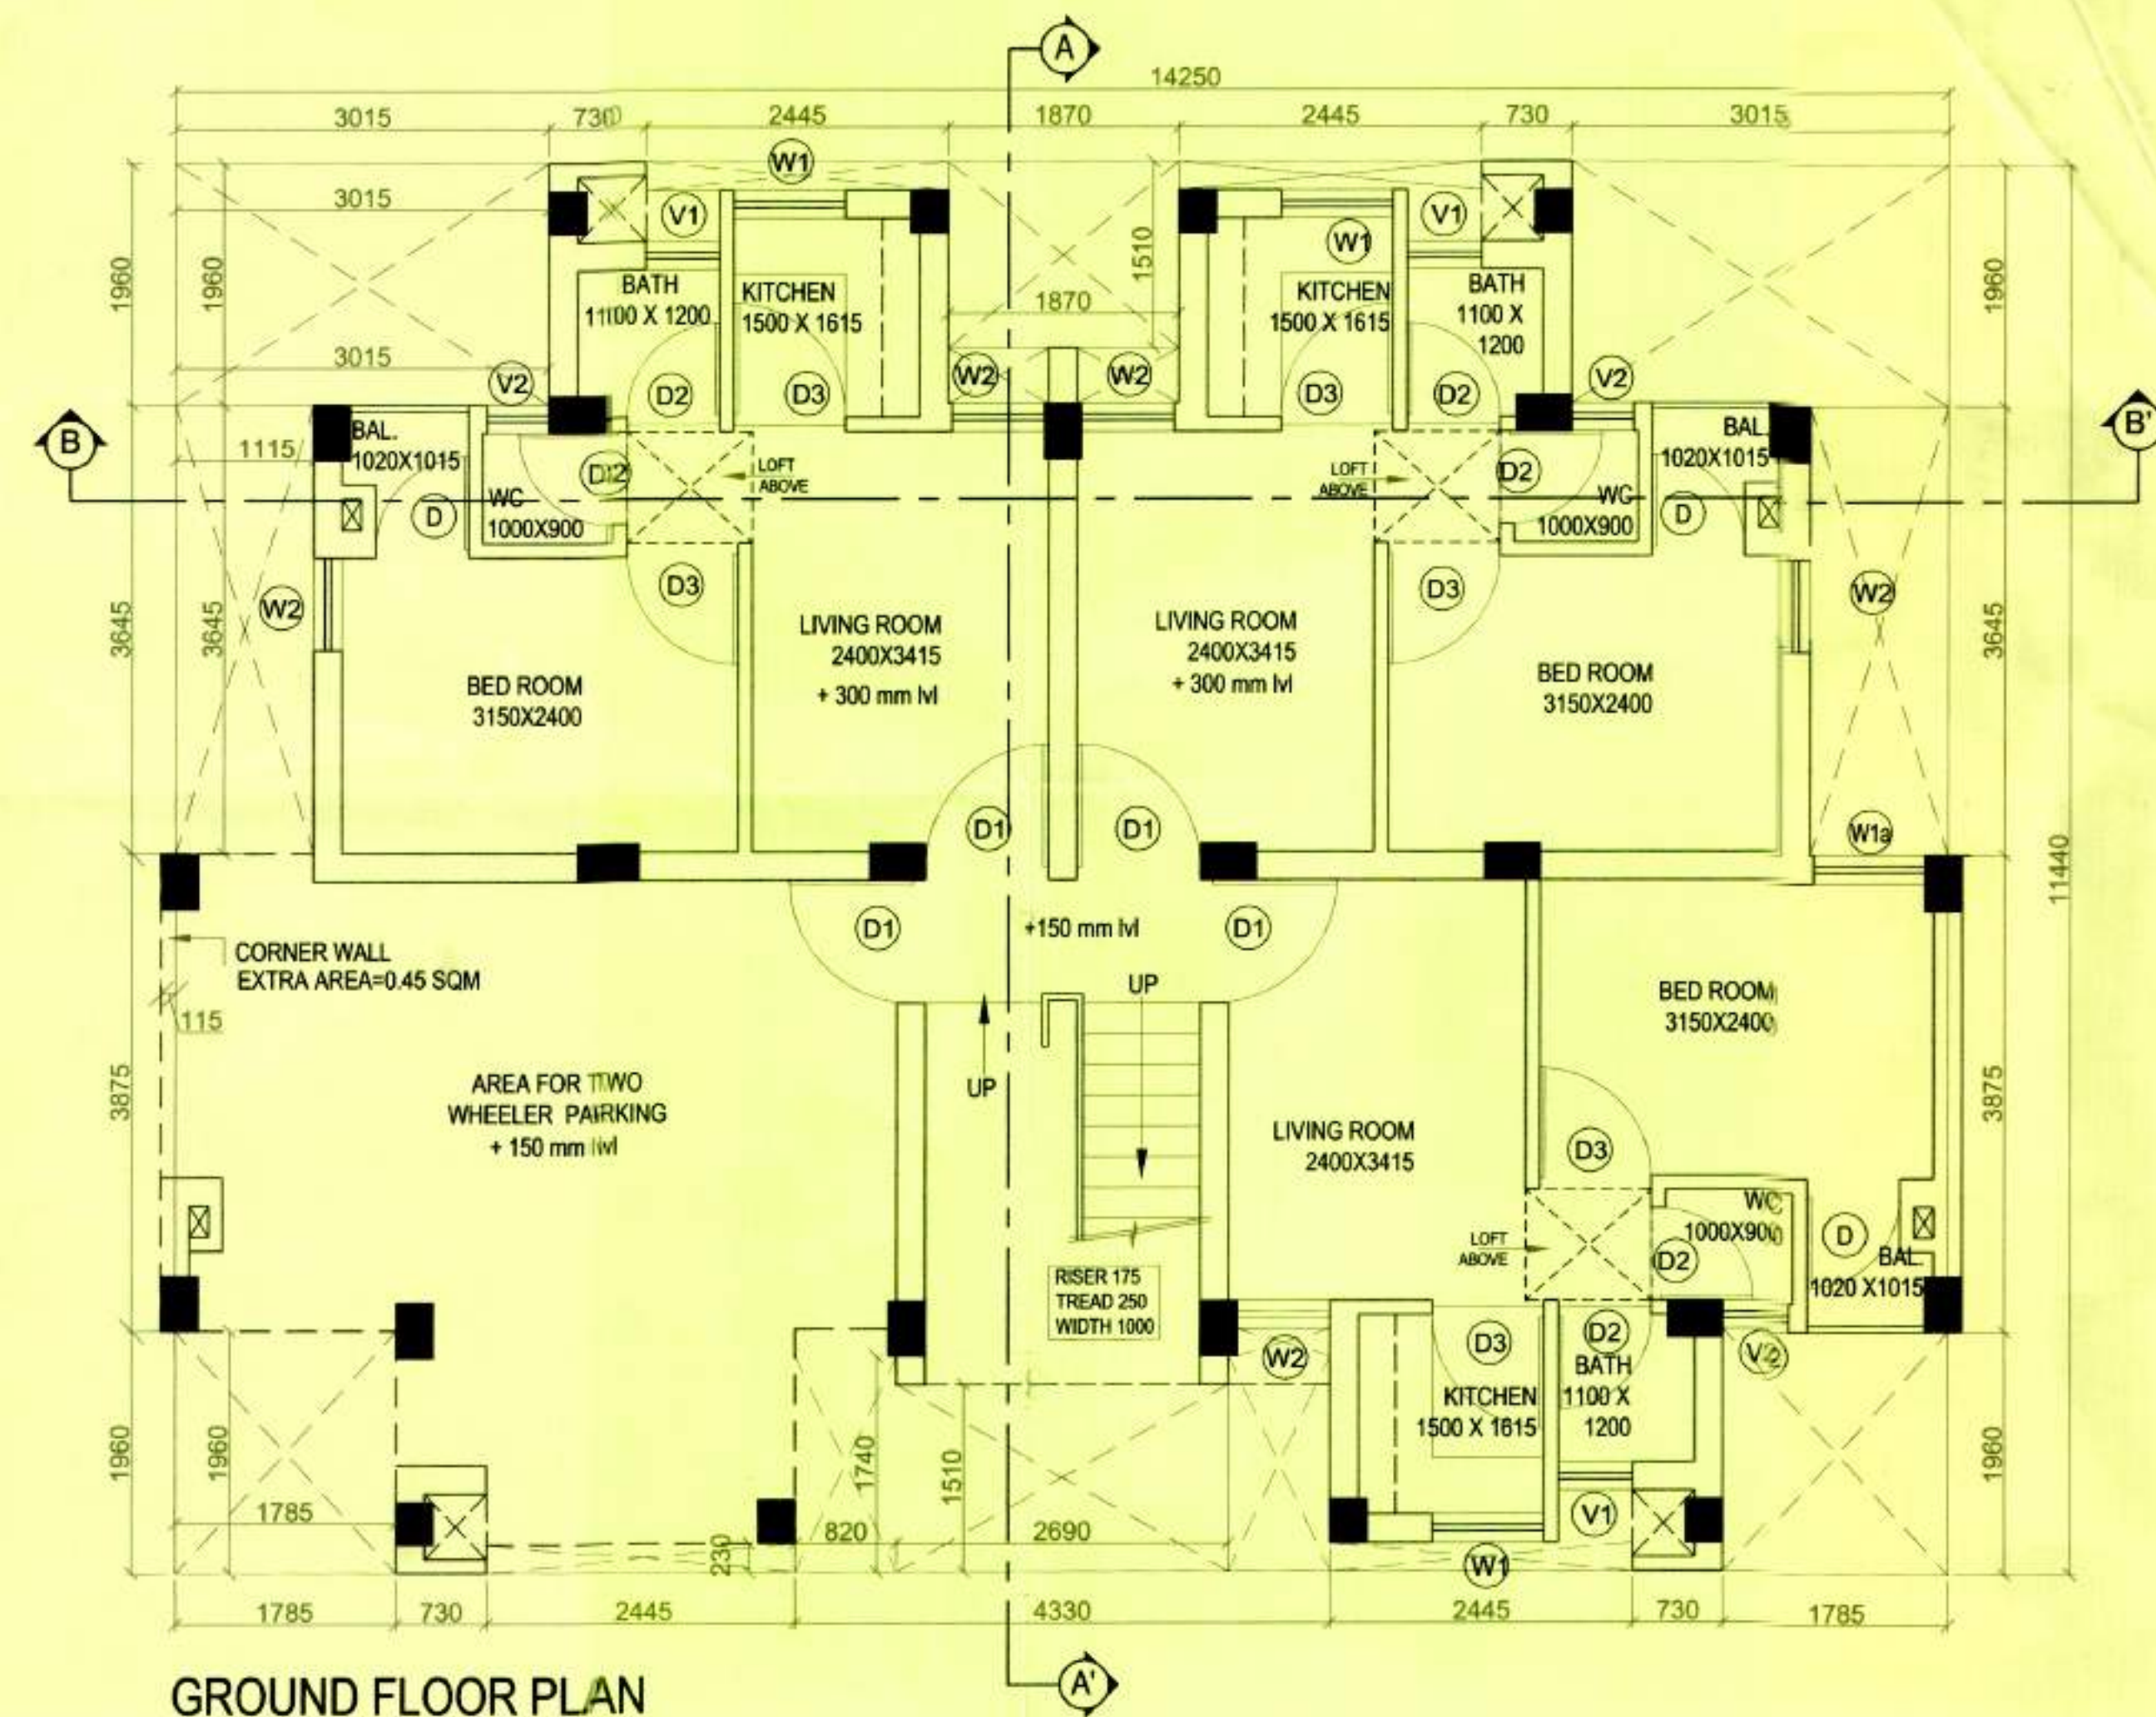


GROUND FLOOR PLAN

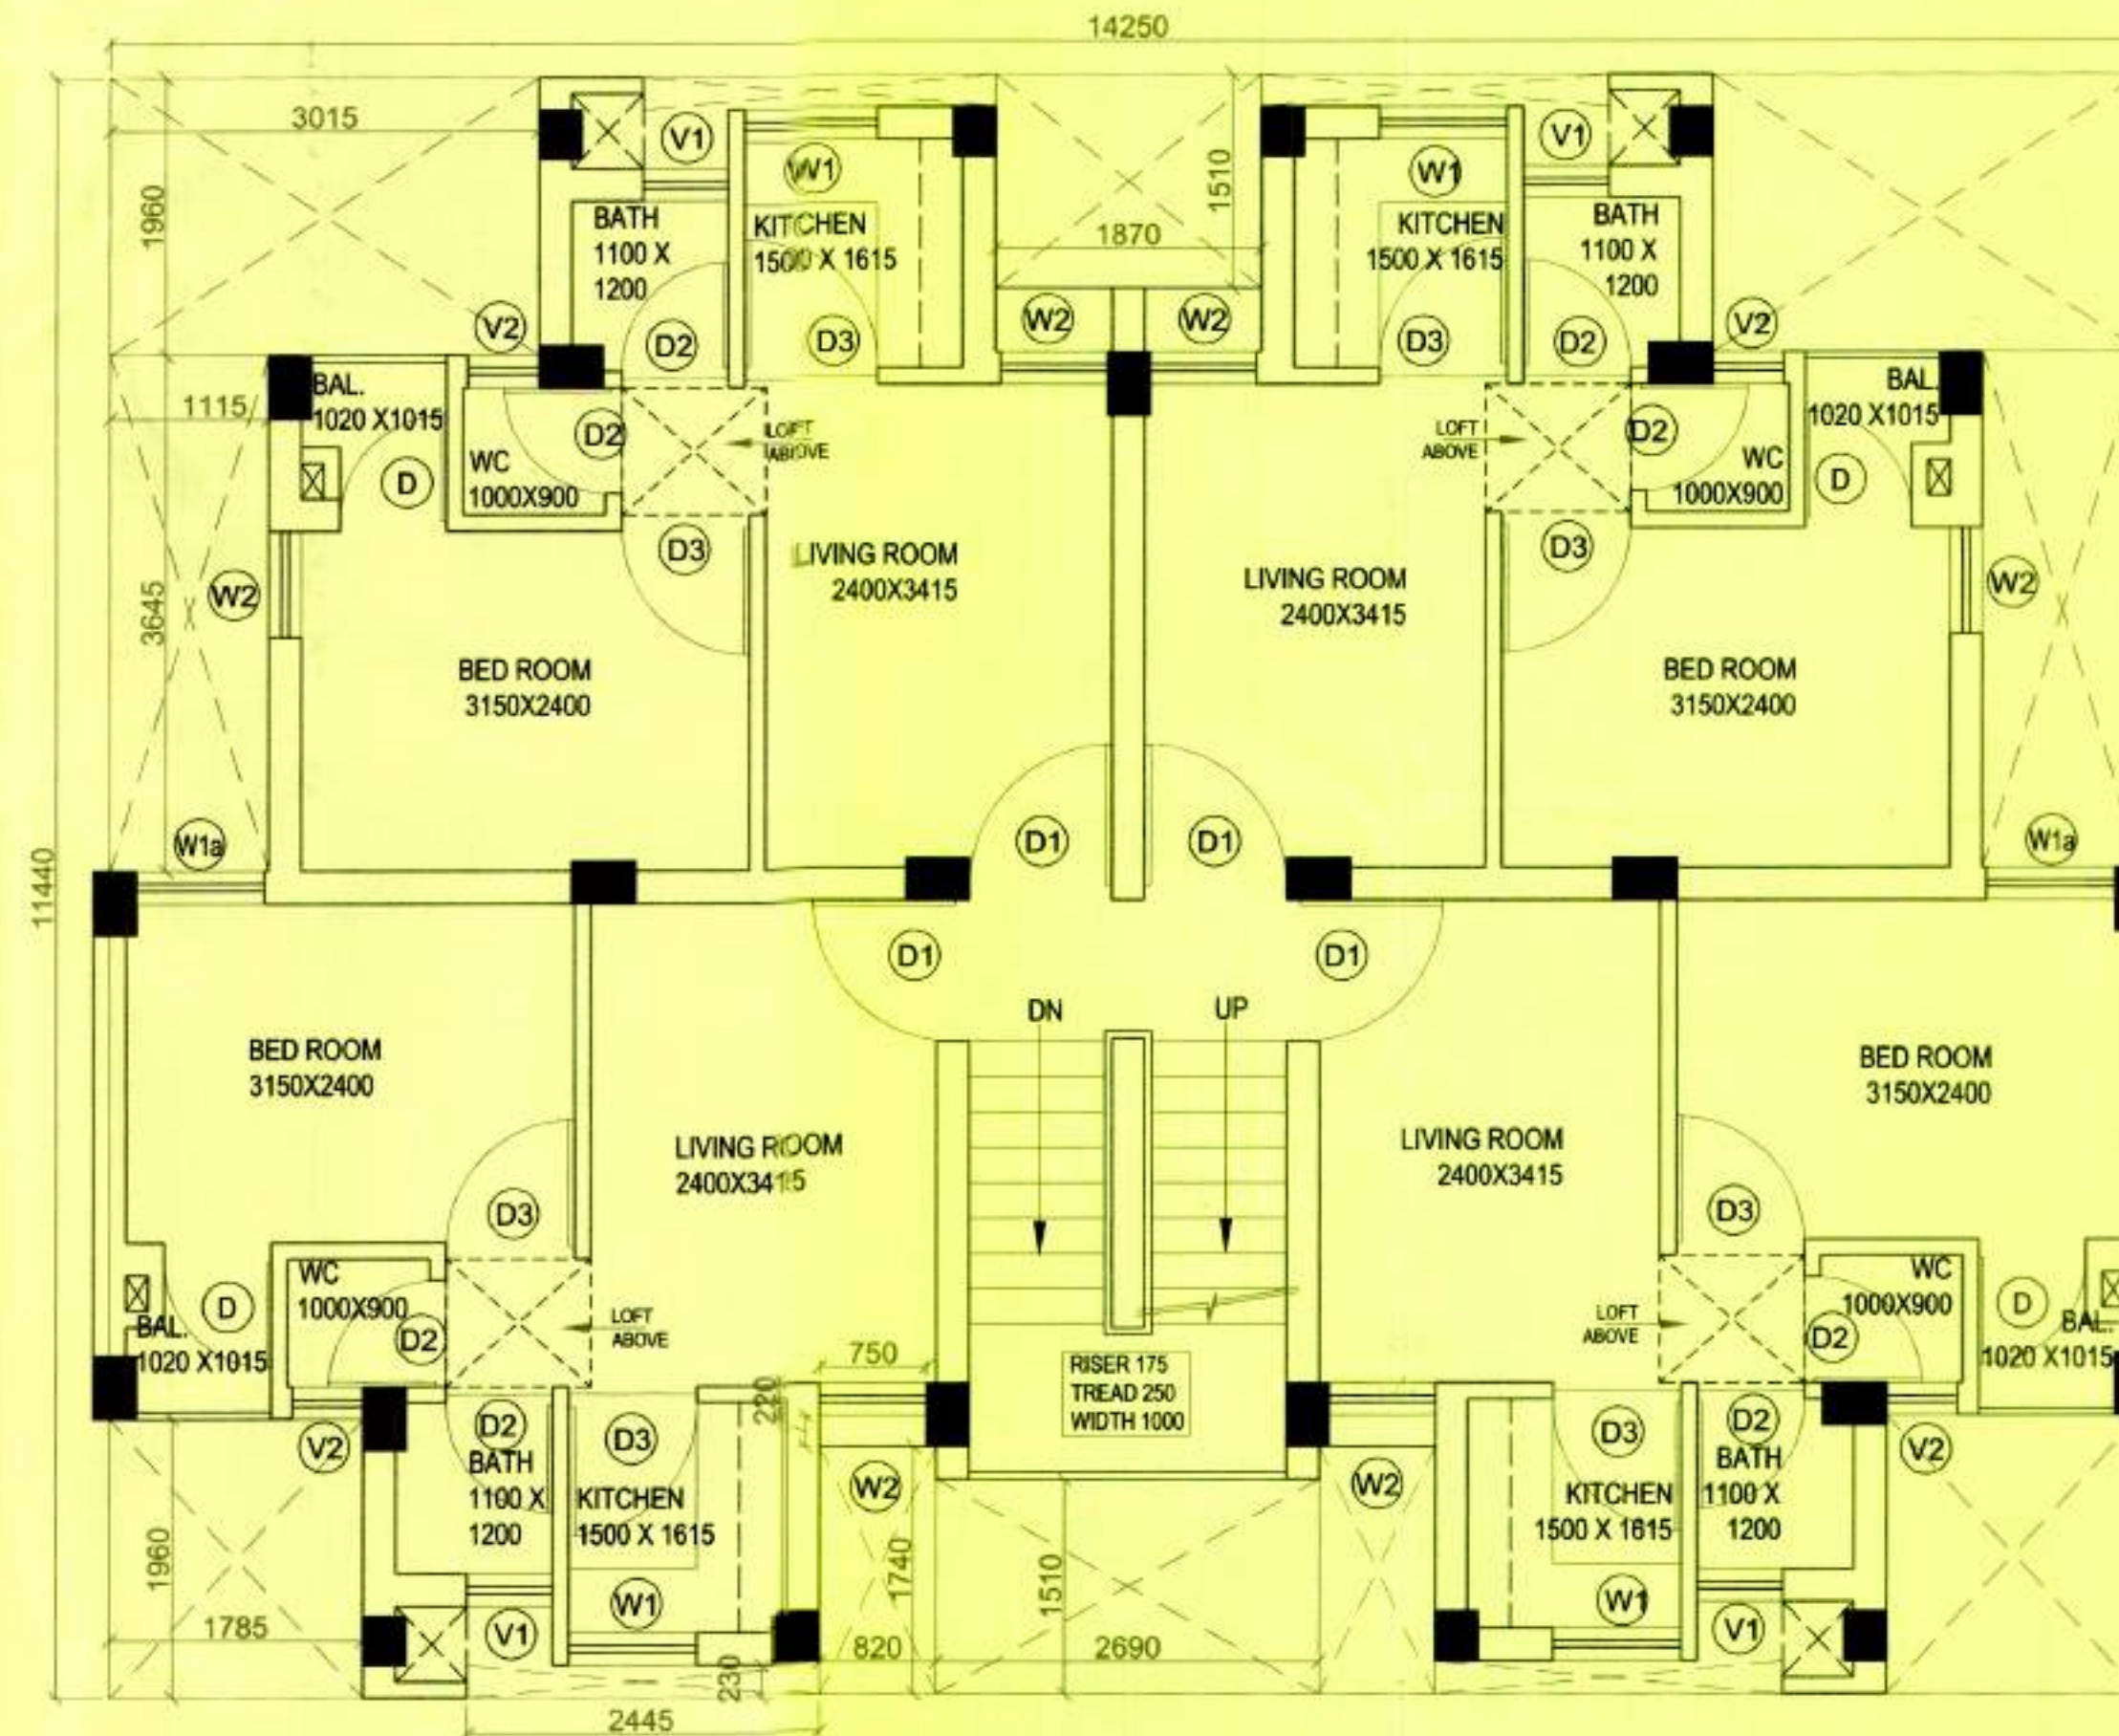

1ST, 2ND & 3RD FLOOR PLAN

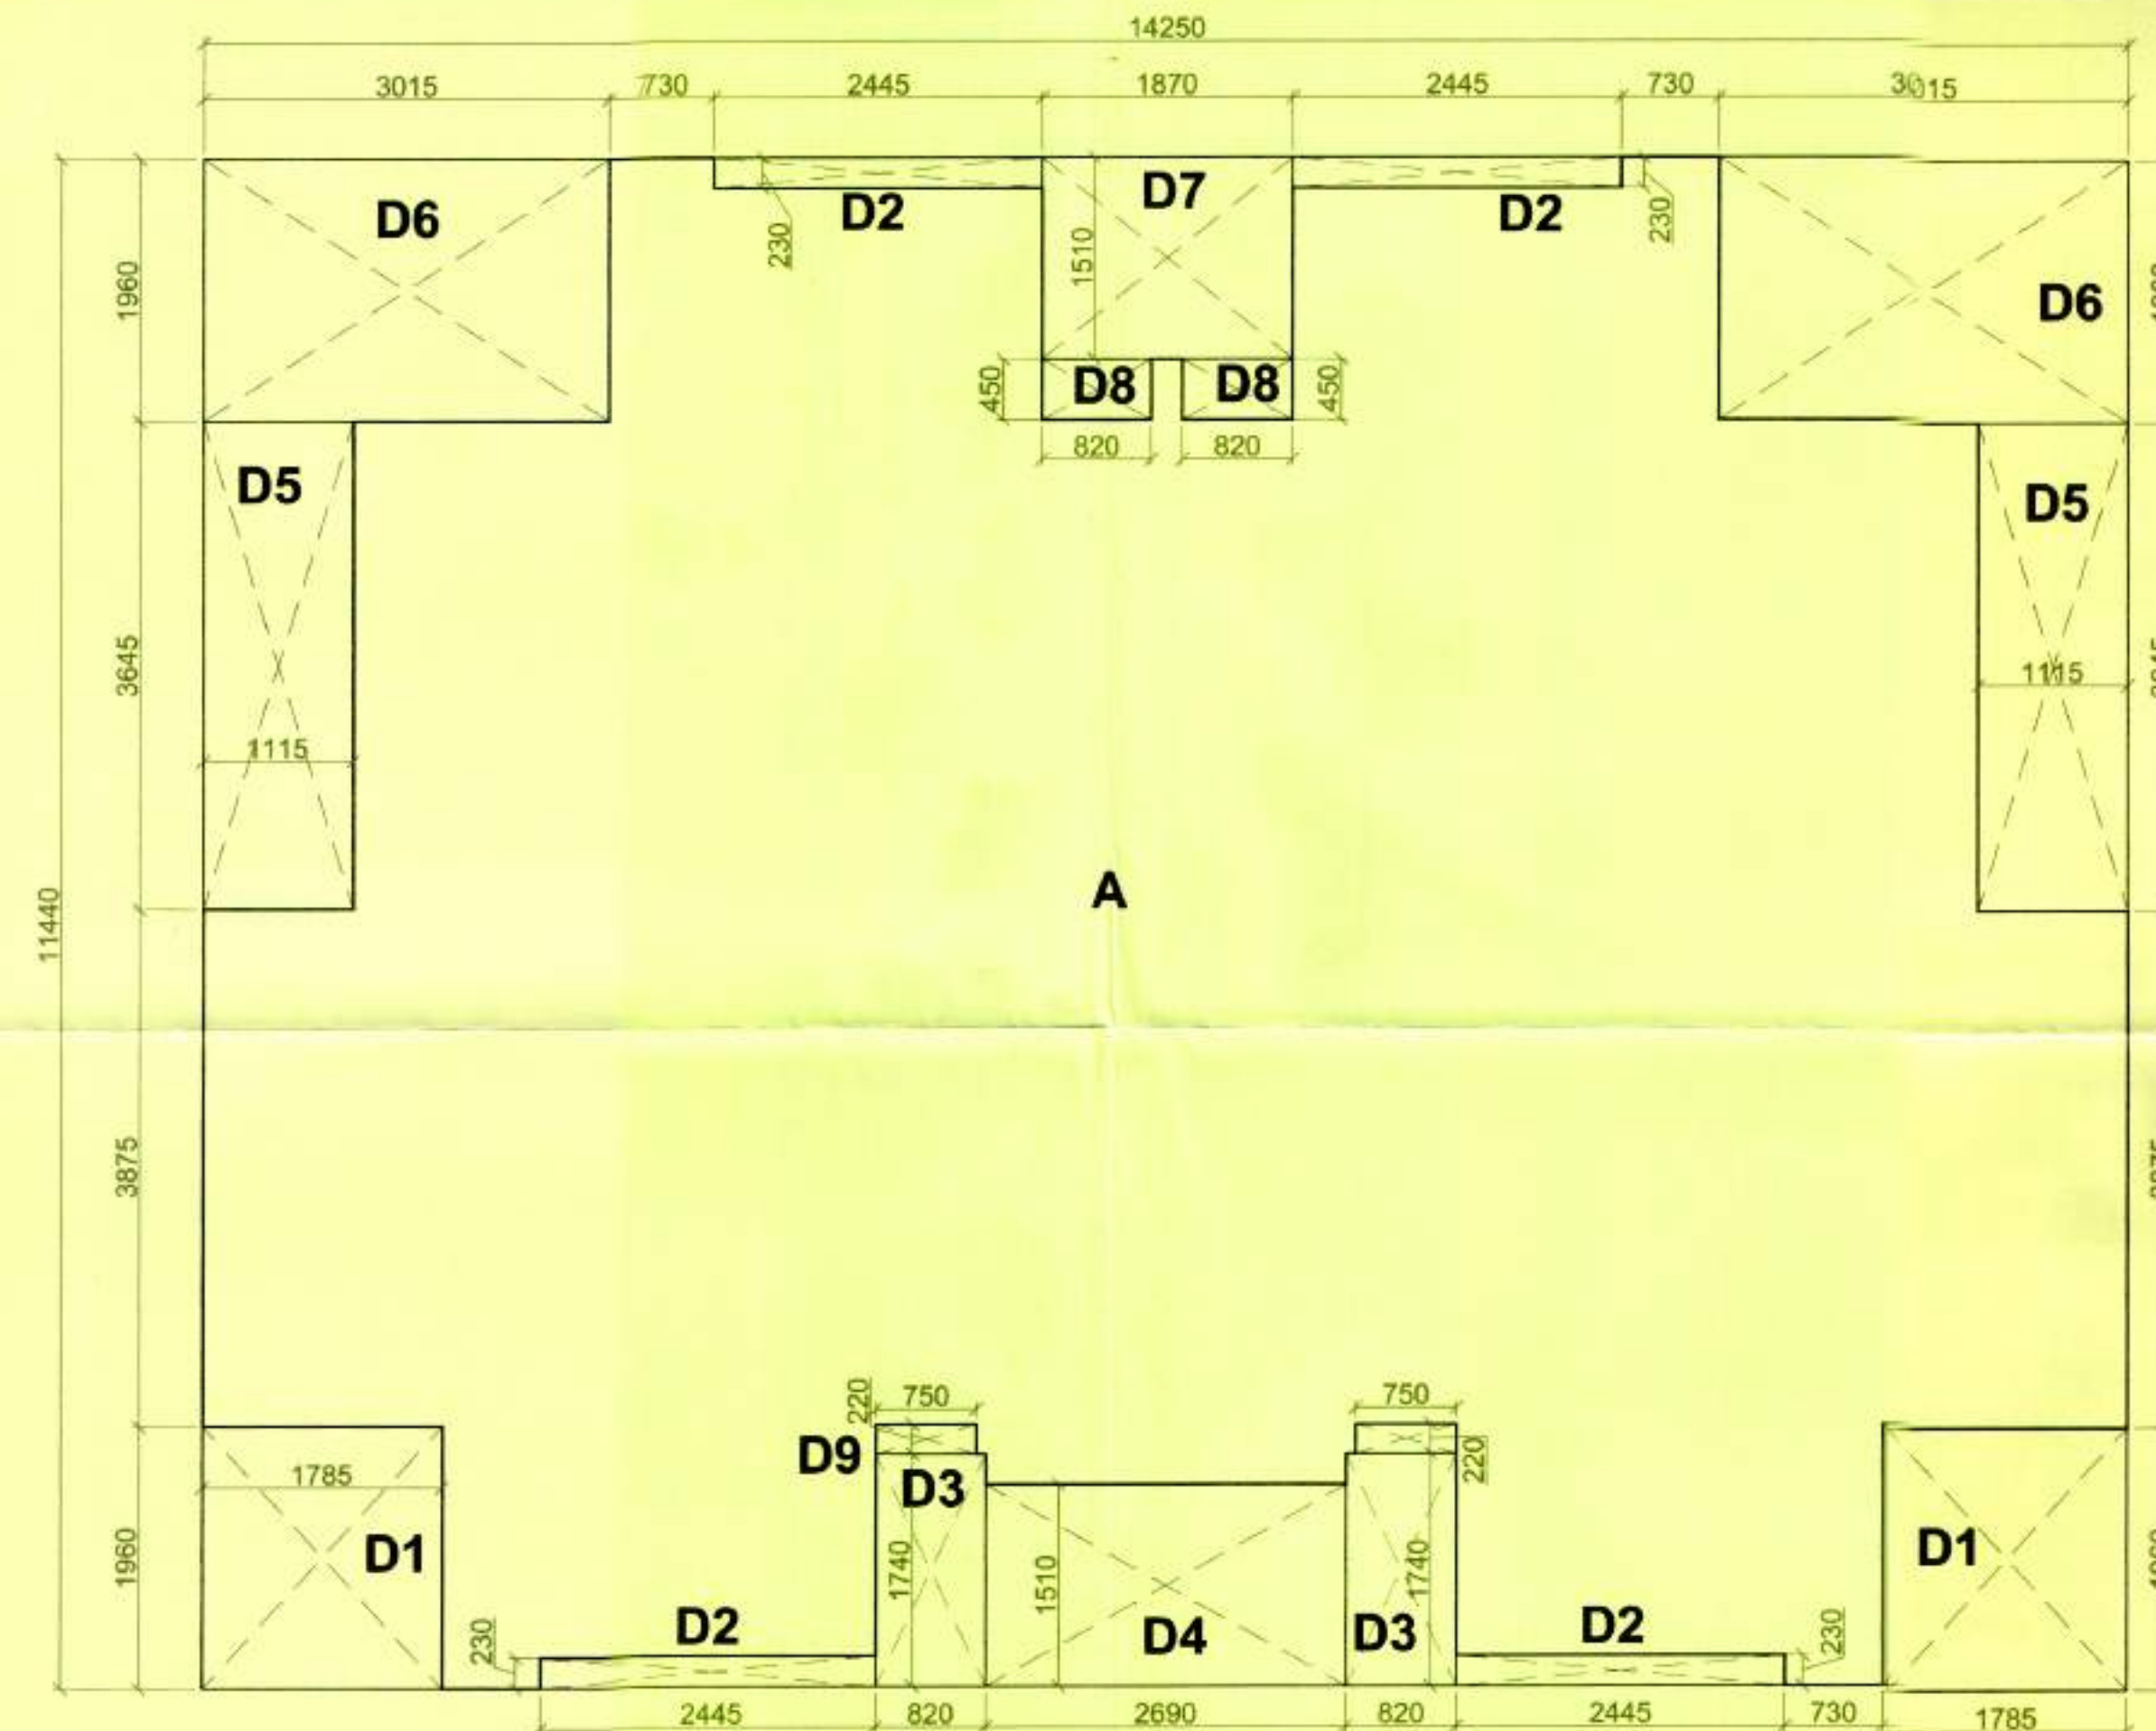

COVERED AREA DETAIL

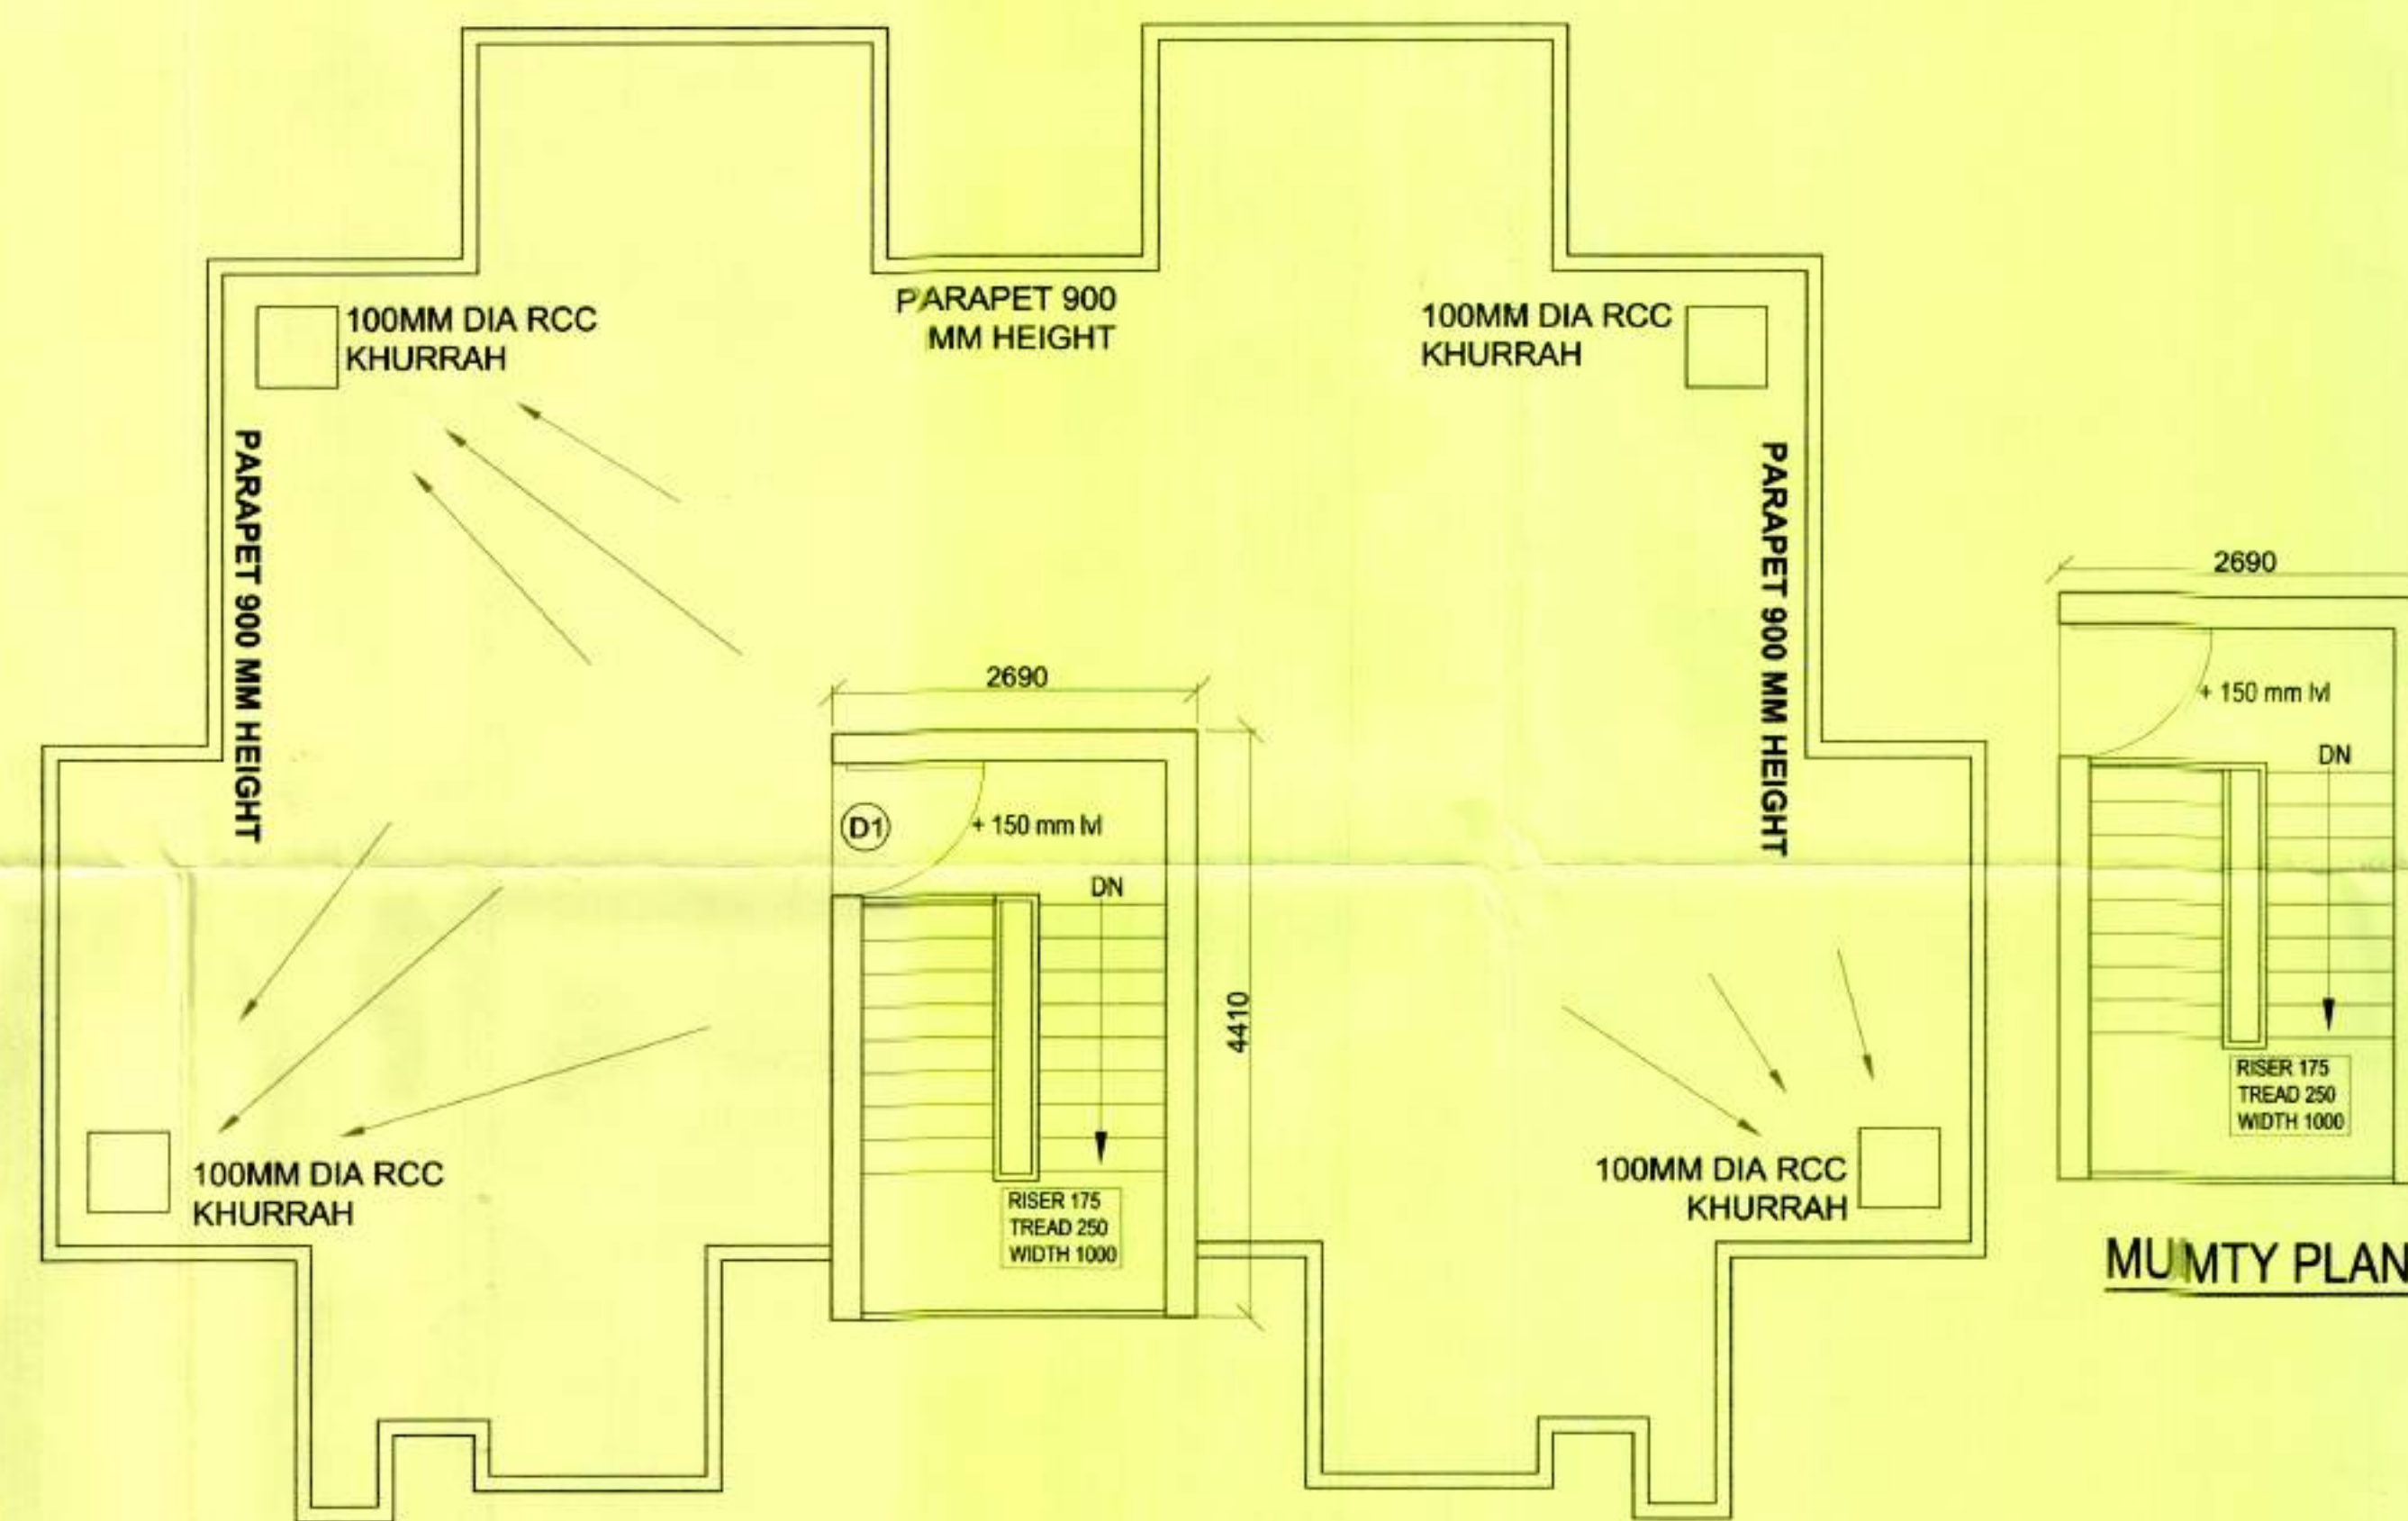

TERRACE FLOOR PLAN

AREA DETAIL

GROUP HOUSING SCHEME UNDER INFORMAL CATEGORY IN SECTOR - MU - II, GHORI BACHERA, GREATER NOIDA (U.P.)									
TYPE A - CENTRAL BLOCKS									
S.No.	Item	Length	Width	No.	Area	Unit			
1	D1	1785	1000	2	7.00	SQM			
2	D2	2445	1000	2	2.25	SQM			
3	D3	820	1510	2	2.85	SQM			
4	D4	2690	1000	1	4.06	SQM			
5	D5	1115	1000	2	8.13	SQM			
6	D6	3015	1000	2	1.18	SQM			
7	D7	1870	1000	1	0.74	SQM			
8	D8	820	1510	2	0.33	SQM			
9	D9	750	1510	2	0.00	SQM			
TOTAL DEDUCTION						14.00			
TOTAL CLUSTER AREA						123.02			
TOTAL AREA OF 1 CLUSTER TYPE A						123.02			
CLUSTER SUPER AREA						4.00			
CLUSTER SUPER AREA FOR EACH FLAT						30.75			
TOTAL NO. OF CLUSTERS IN GROUND FLR						300.00			
TOTAL GROUND COVERAGE OF CLUSTER						24604.00			
TOTAL NO. OF FLAT IN 1 CLUSTER						3.00			
TOTAL NO. OF FLAT OF GROUND FLR						600.00			

MUMTY AREA DETAIL						
S.No.	Item	Length	Width	No.	Area	Unit
1	P	2690	4338	1	11.67	SQM

SUBMISSION DRAWING

PROJECT:
GROUP HOUSING SCHEME UNDER INFORMAL CATEGORY IN SECTOR - MU - II, GHORI BACHERA, GREATER NOIDA (U.P.)

OPENING SCHEDULE					
S.NO.	TYPE	SIZE	CILL	LINTEL	REMARK
DOOR OPENINGS					
1.	D	900	2550	-	+2550 D.L.
2.	D1	1000	2550	-	+2550 D.L.
3.	D2	750	2100	-	+2100 S.L.
4.	D3	900	2100	-	+2100 D.L.

WINDOW OPENINGS					
1.	W1	900	1500	+1050	+2550
2.	W1A	900	1650	+900	+2550
3.	W2	750	1650	+900	+2550
4.	V1	600	900	+1650	+2550
5.	V2	500	900	+1650	+2550

REVISIONS:			
S.N.	REVISION	DATE	DESCRIPTION

JOB TITLE:
AFFORDABLE HOUSING-TYPE A

DRG. TITLE:
SINGLE UNIT PLAN & AREA DETAIL

SCALE	DATE	DRG. NO.
1:50	26-04-2017	AR-01
DEALT BY -		

AED
CONSULTING ARCHITECTS:
ARCH-EN DESIGN
Architect: **ASHOK KUMMAR**
DELHI OFF: B-5/2, HAUZ KHAS, NEW DELHI-16.
011-45188222, Fax: 011-45188288
LUCKNOW OFF: 4/5, VISHAL KHAND, GOMTI NAGAR, LUCKNOW
0522-4088222, Fax: 0522-4088288

ASHOK KUMMAR
B. ARCH., A.I.A., A.I.T.
REGD. NO. CA/84/2015
B-1/27, GROUND FLOOR, HAUZ KHAS
NEW DELHI - 16 Ph. 011-45188222

GREATER NOIDA INDUSTRIAL DEVELOPMENT AUTHORITY