



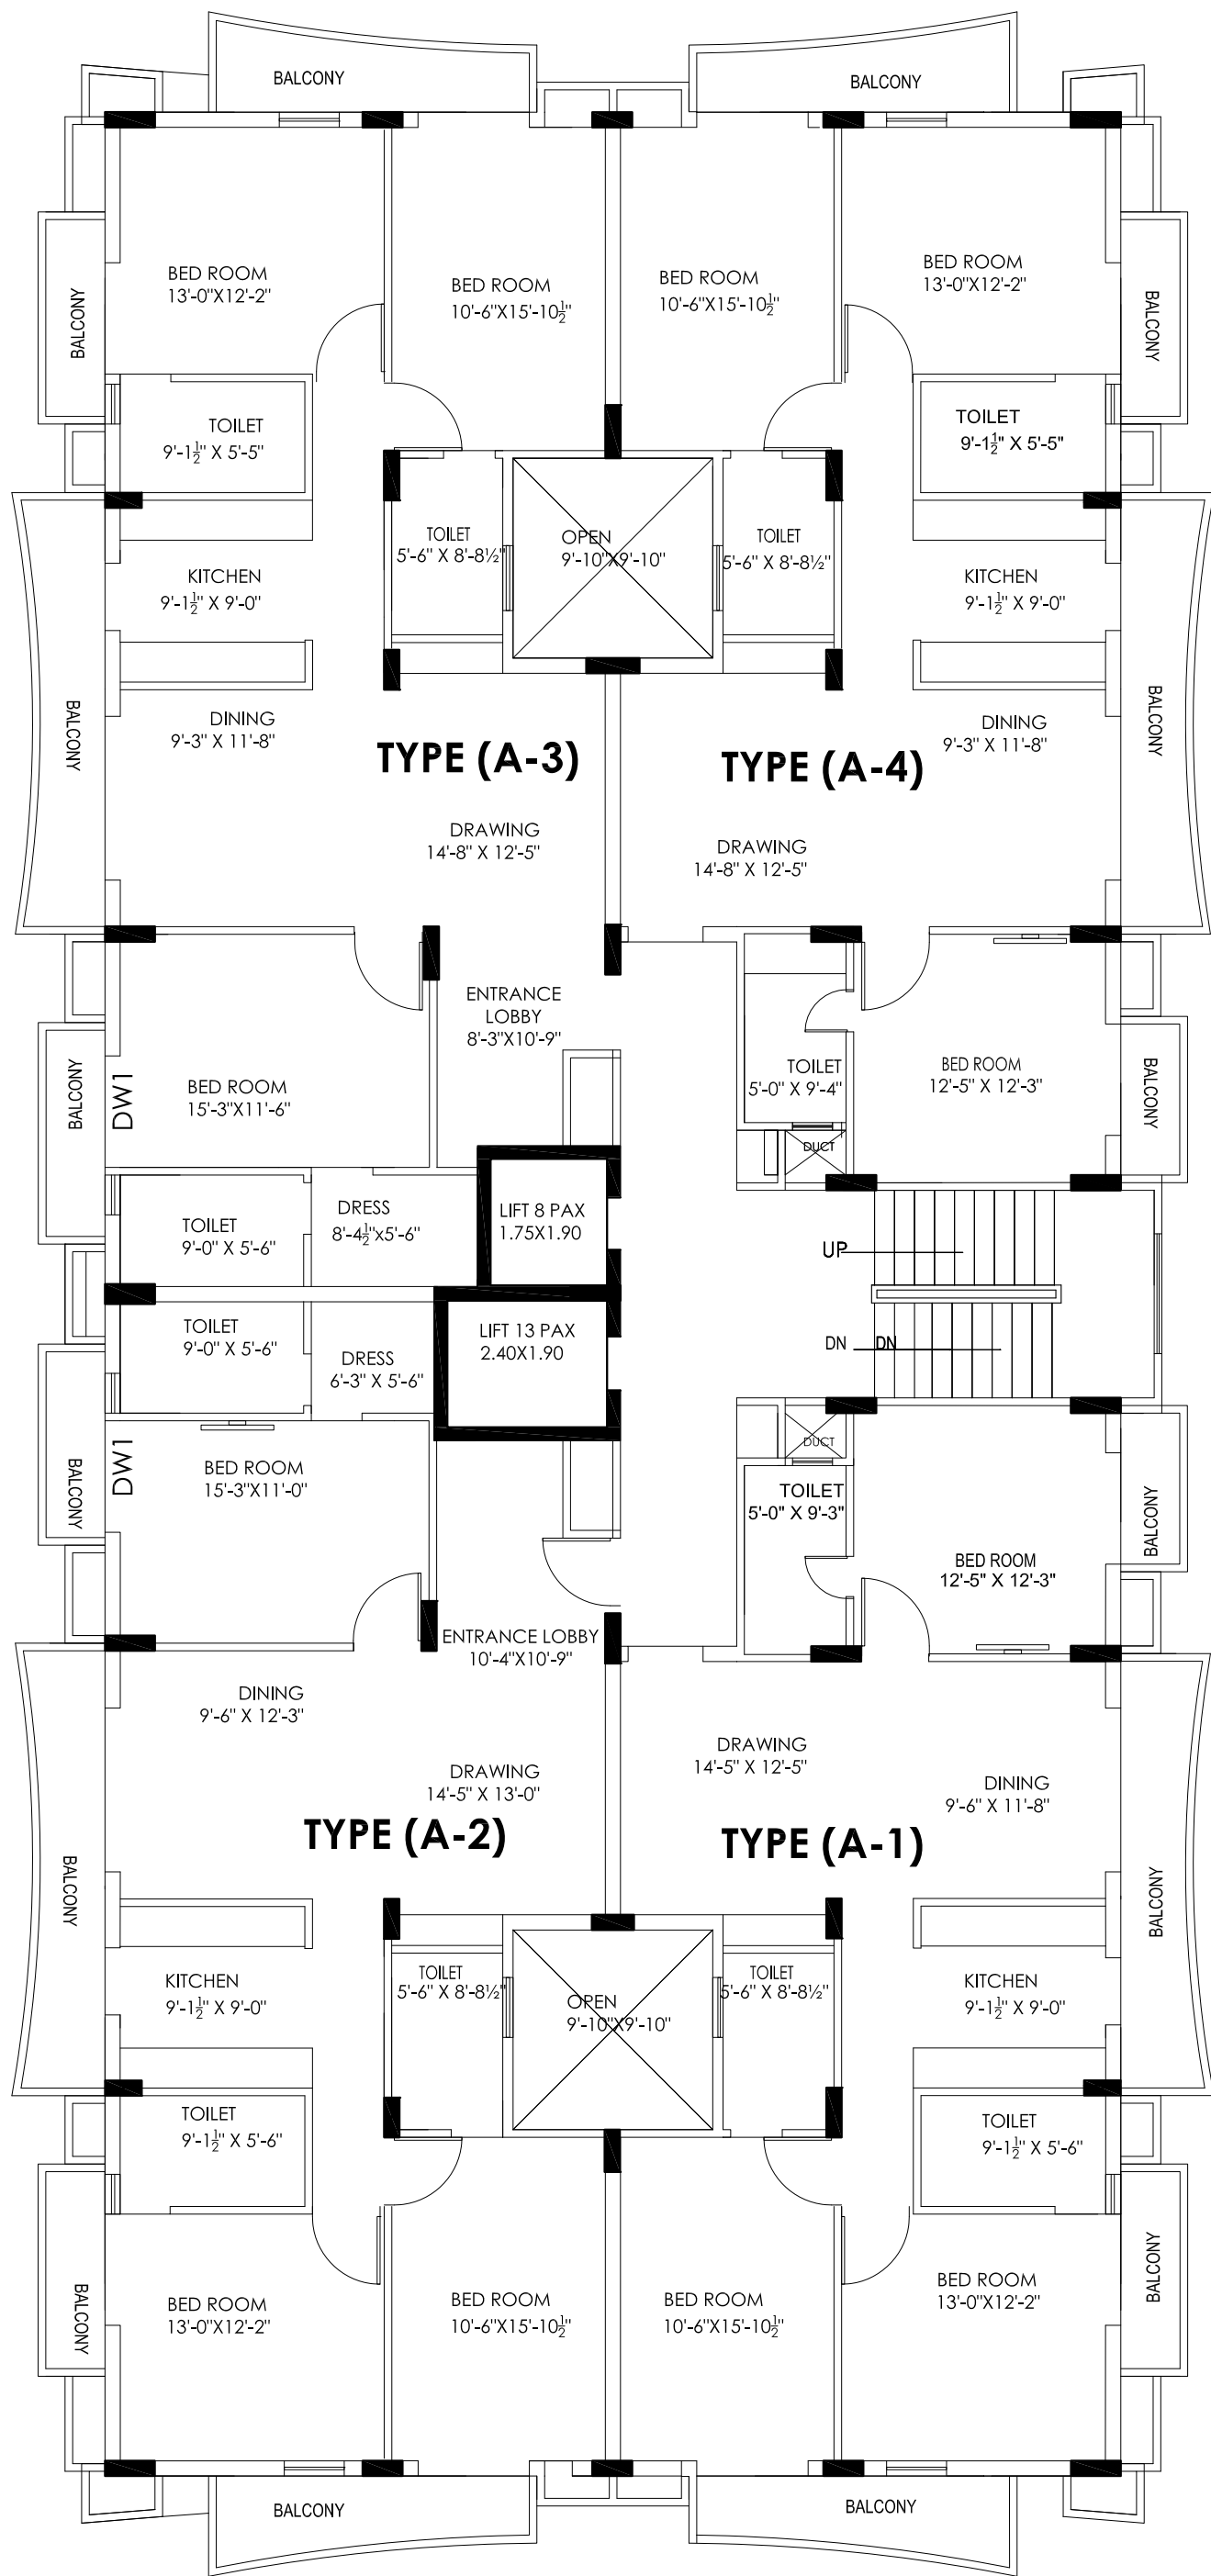


FIRST FLOOR BLOCK- A

DATE:-	PROJECT TITLE :-	GENERAL NOTE :-	DRAWING TITLE :-	SCALE :-	
	ANNAPURNA GRANDEUR		TYPICAL FLOOR PLAN (BLOCK A)	DRAWN BY : RAMLAKHAN DRG NO. :-	 JAIN & ASSOCIATES D-64/52,G-4,MADHOPUR,SHIVPURVA SIGRA, VARANASI - 221010 Ph.: 0542 - 3259270,3251727,Fax : 0542-2223312 E - mail : jainvaranasi@yahoo.com

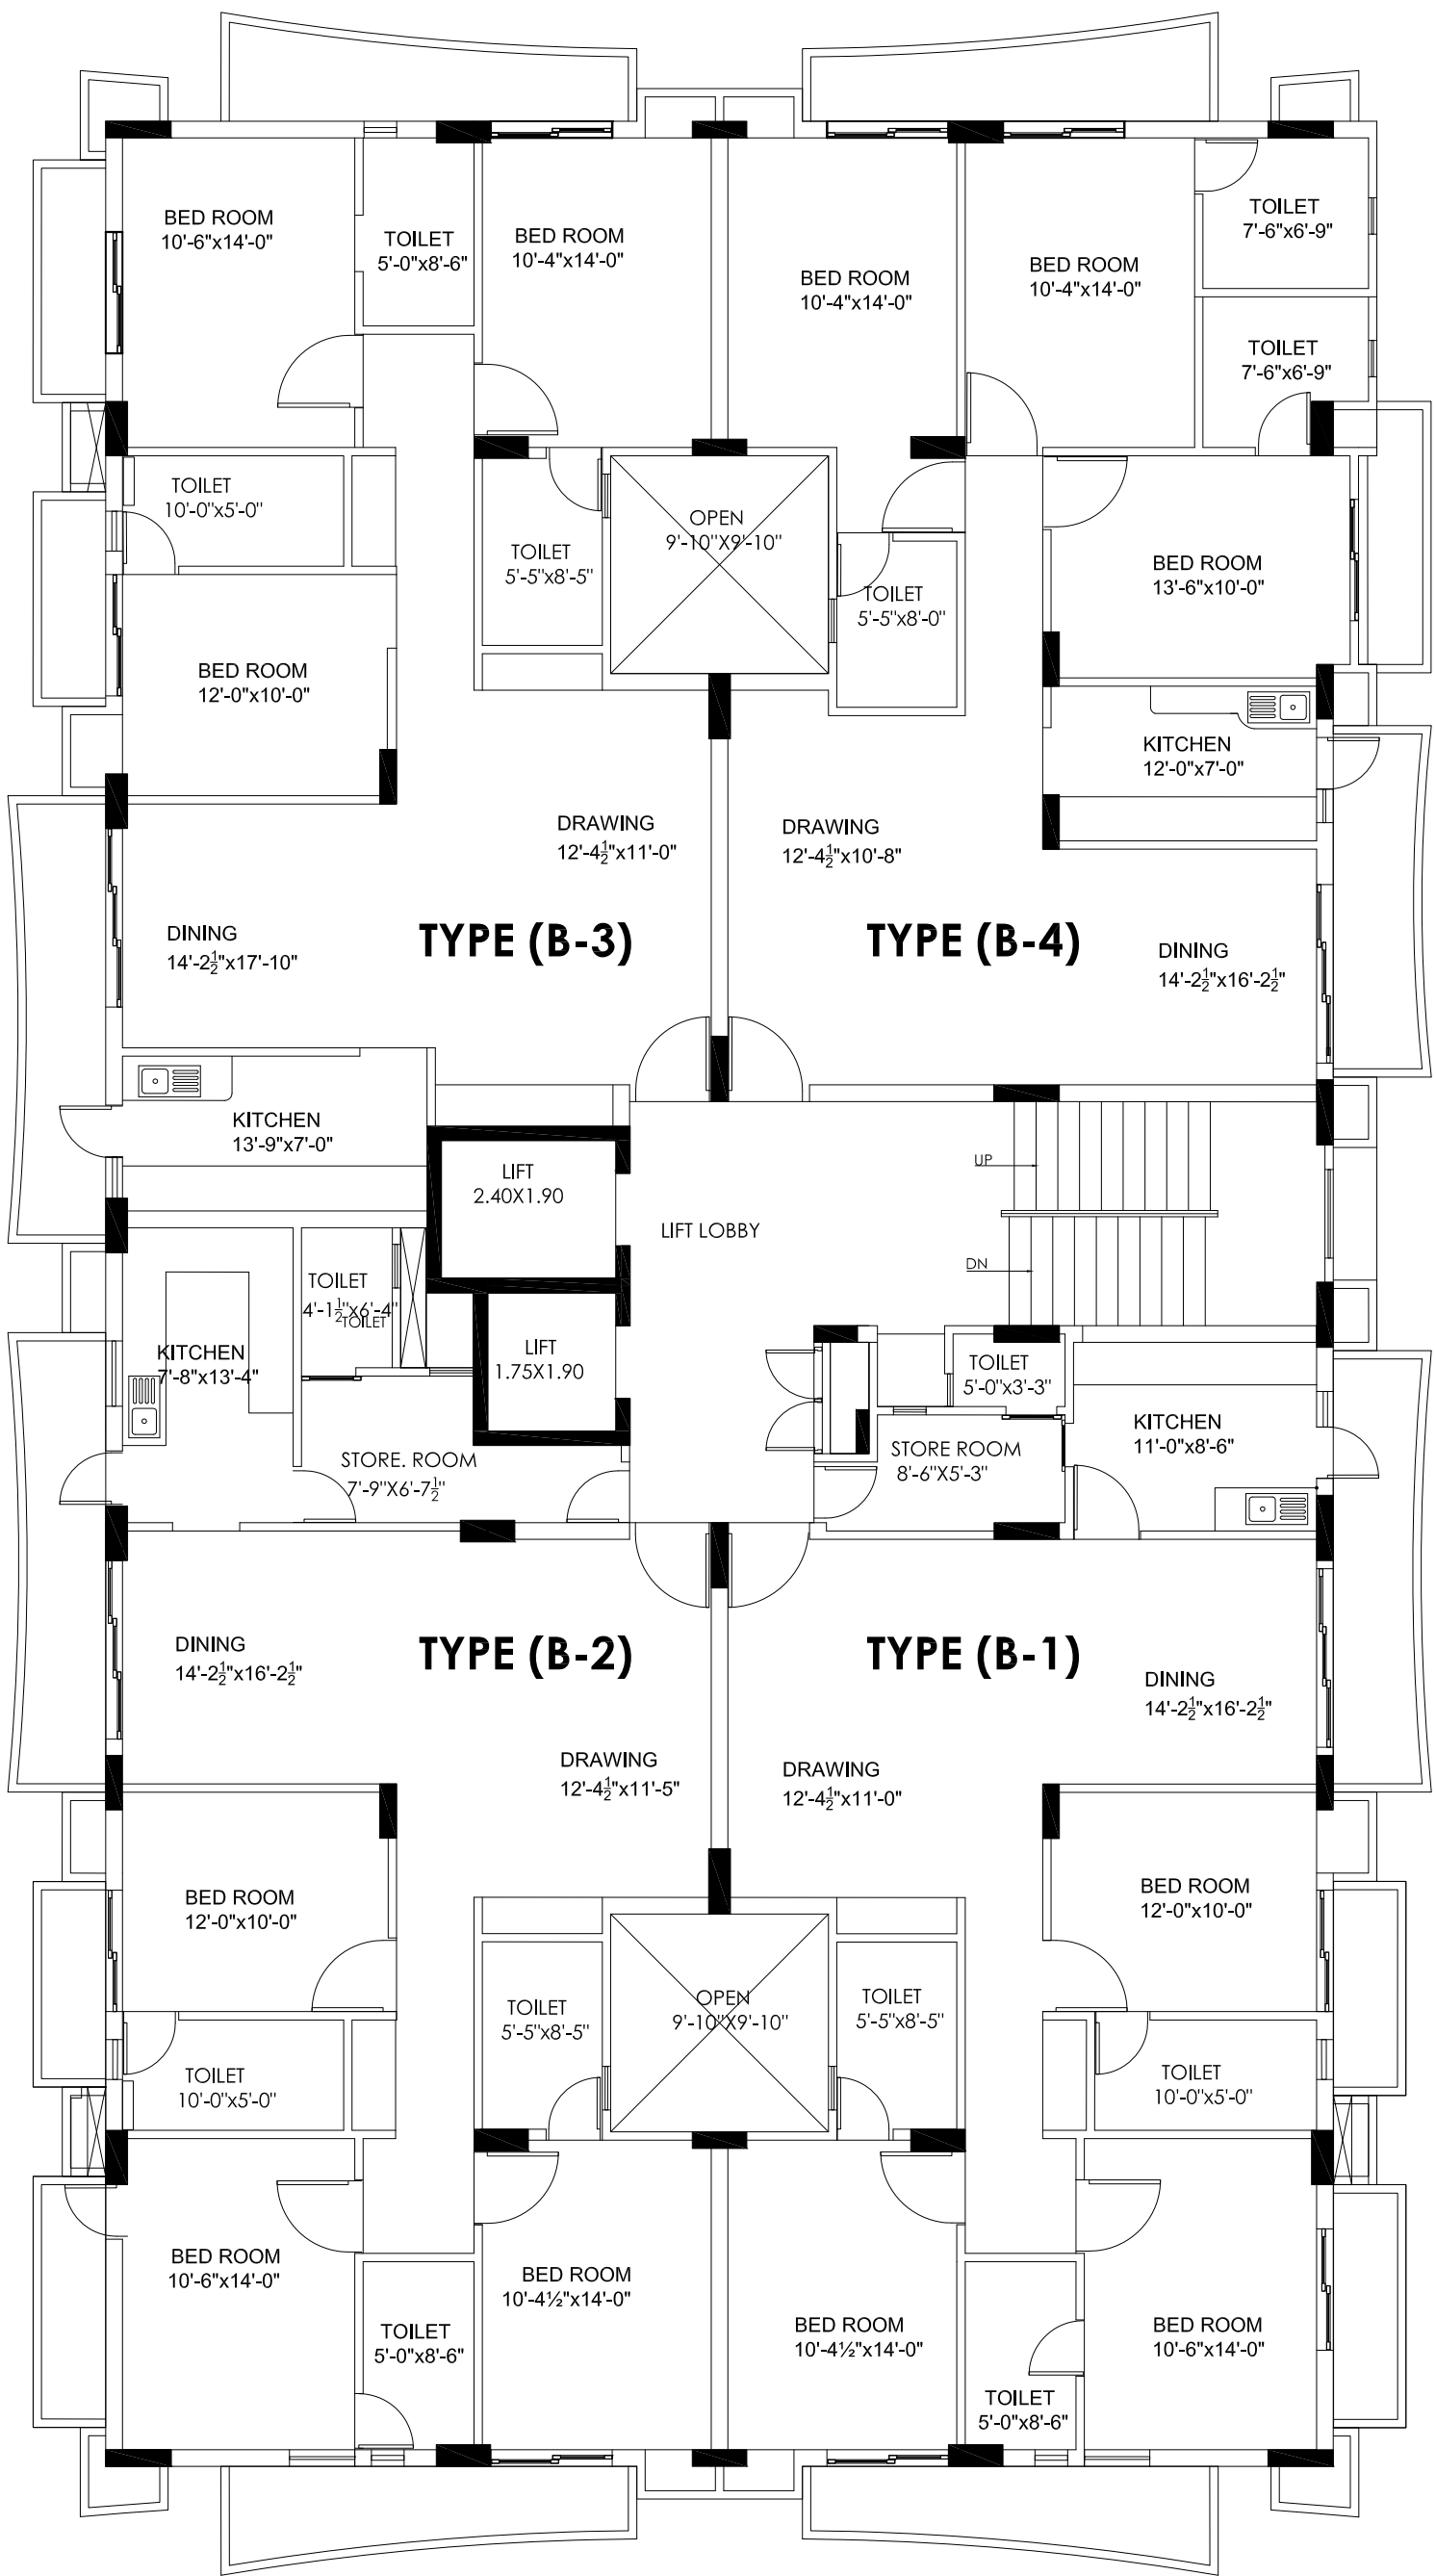


TYPICAL FLOOR BLOCK- B

DATE:-	PROJECT TITLE :-	GENERAL NOTE :-	DRAWING TITLE :-	SCALE :-		JAIN & ASSOCIATES D-64/52, C-4 MADHOPUR, SHIVPURVA SIGRA, VARANASI- 221010 Ph.: 0542 - 3259270, 3251727, Fax : 0542-2223312 E-mail : jainvaranasi@yahoo.com
	ANNAPURNA GRANDEUR		TYPICAL FLOOR PLAN (BLOCK B)	DRAWN BY : RAMLAKHAN		
				DRG NO. :-		

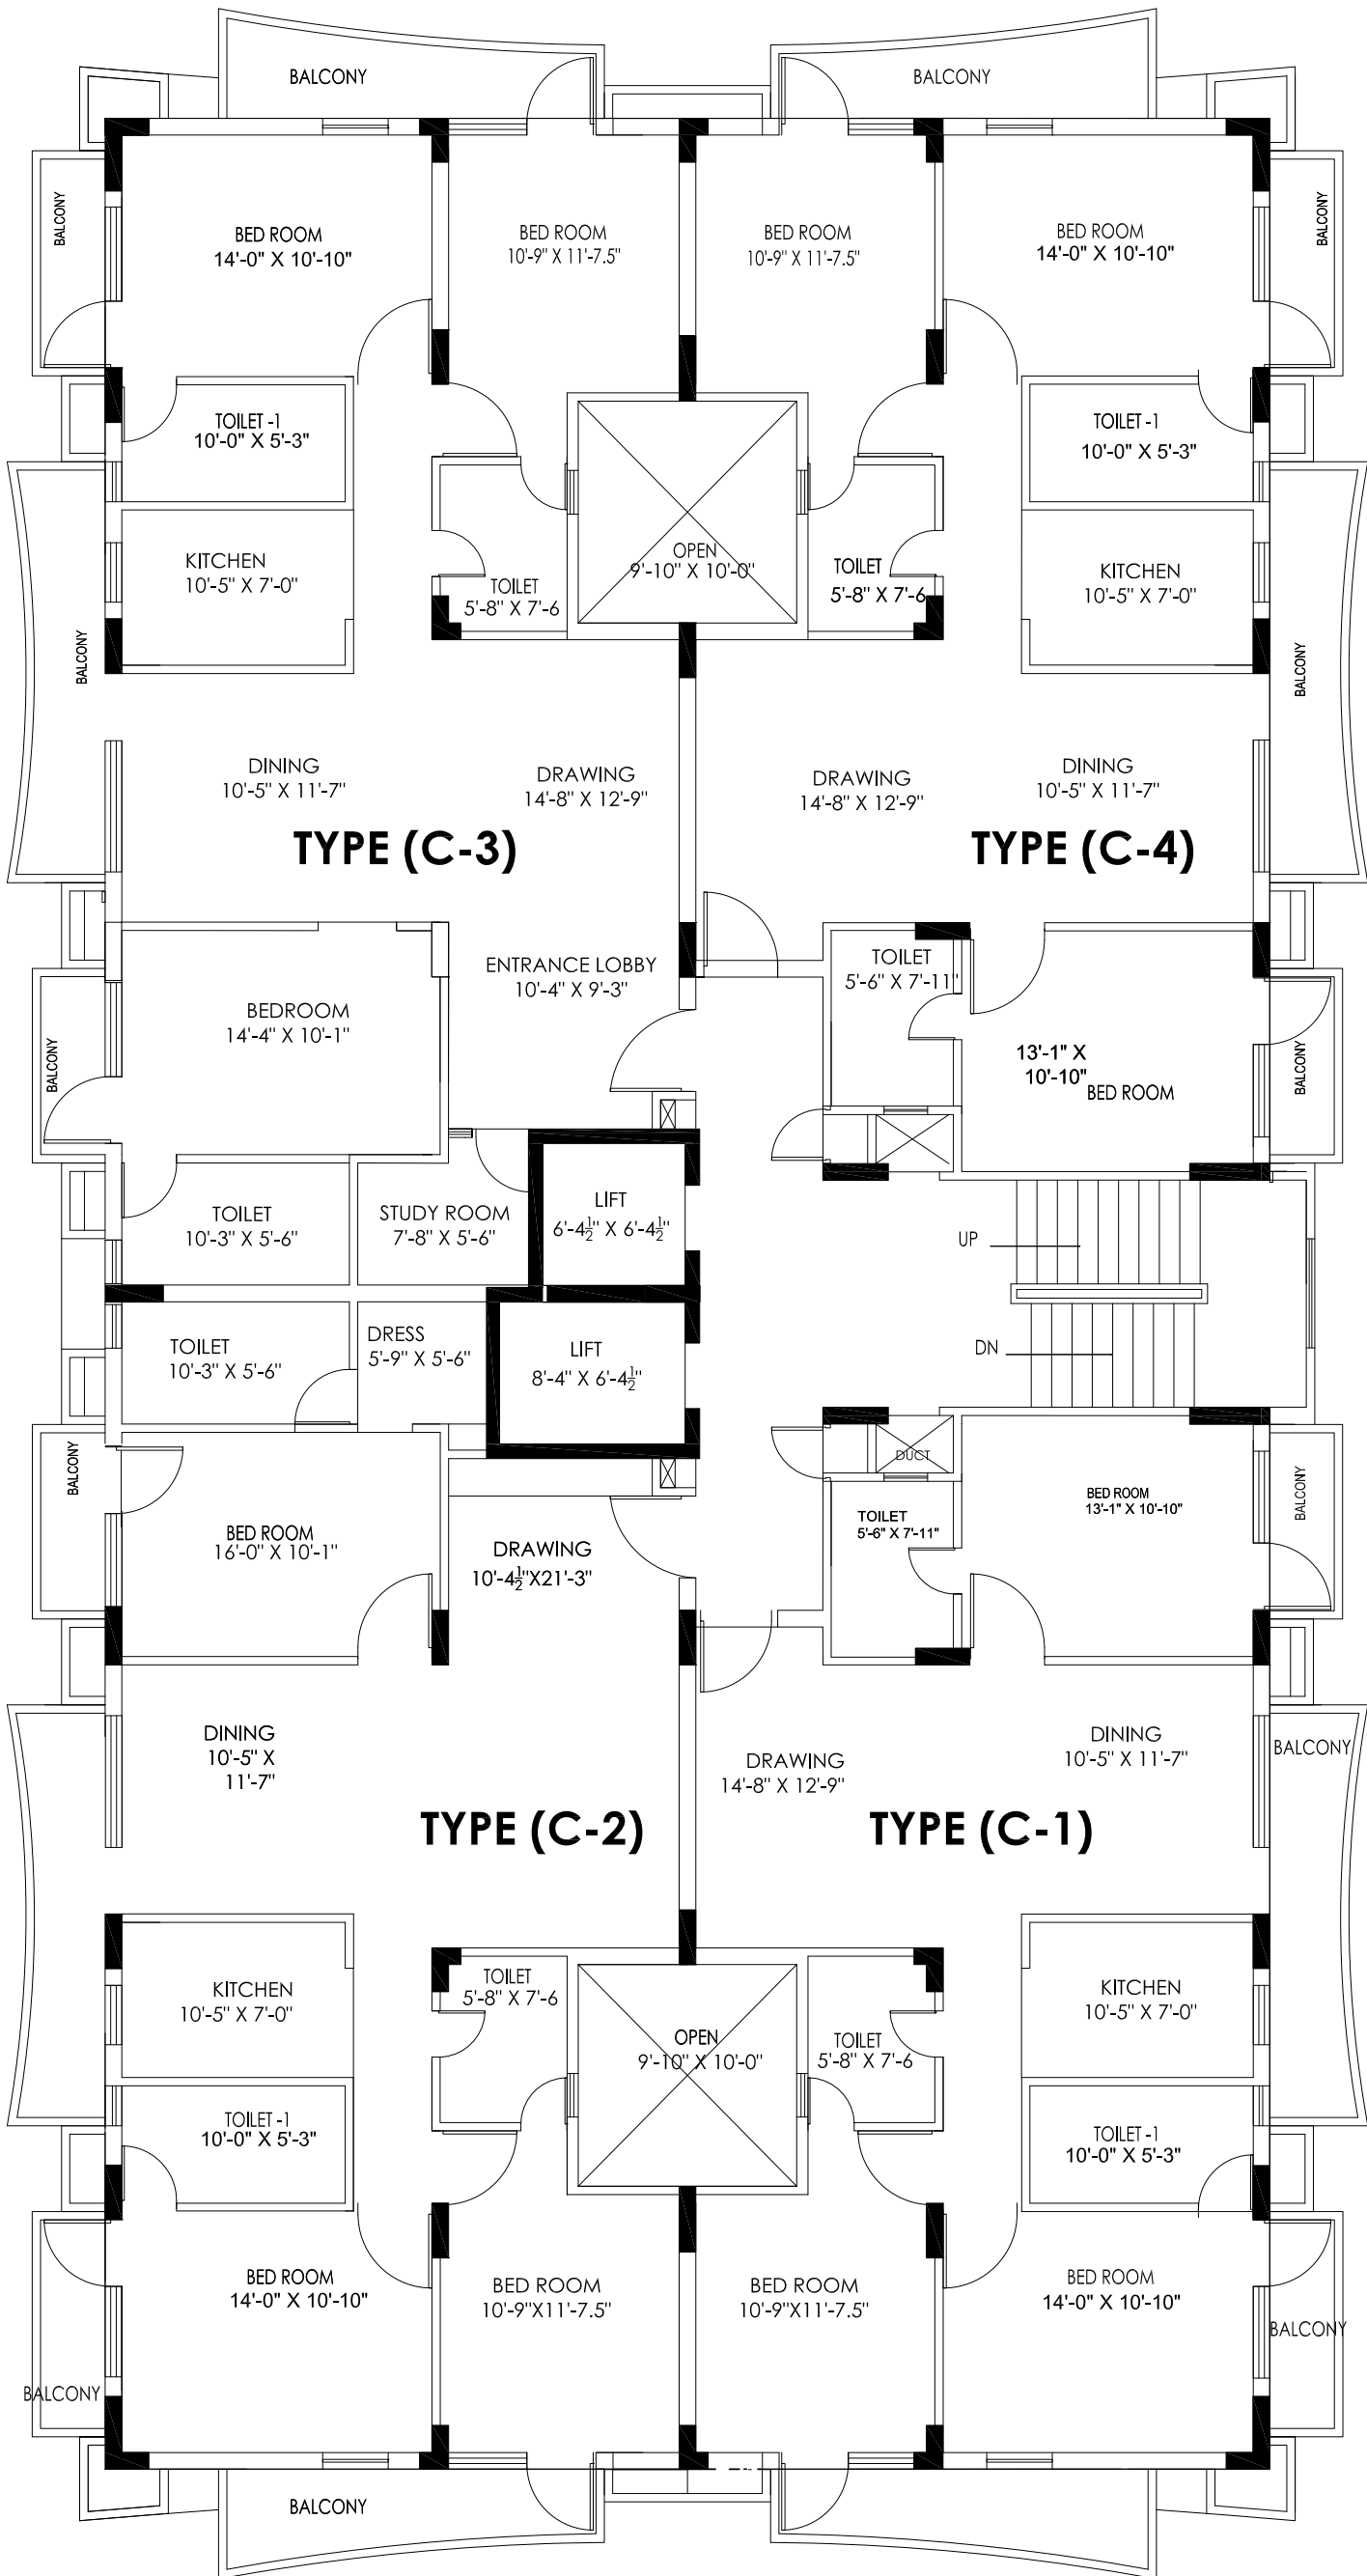


TYPICAL FLOOR BLOCK- C

DATE:-	PROJECT TITLE :-	GENERAL NOTE :-	DRAWING TITLE :-	SCALE :-		 JAIN & ASSOCIATES D-64/52, C-4 MADHOPUR, SHIVPURVA SIGRA, VARANASI- 221010 Ph.: 0542 - 3259270, 3251727, Fax : 0542-2223312 E-mail : jainvaranasi@yahoo.com
	ANNAPURNA GRANDEUR		TYPICAL FLOOR PLAN (BLOCK C)	DRAWN BY : RAMLAKHAN		
				DRG NO. :-		

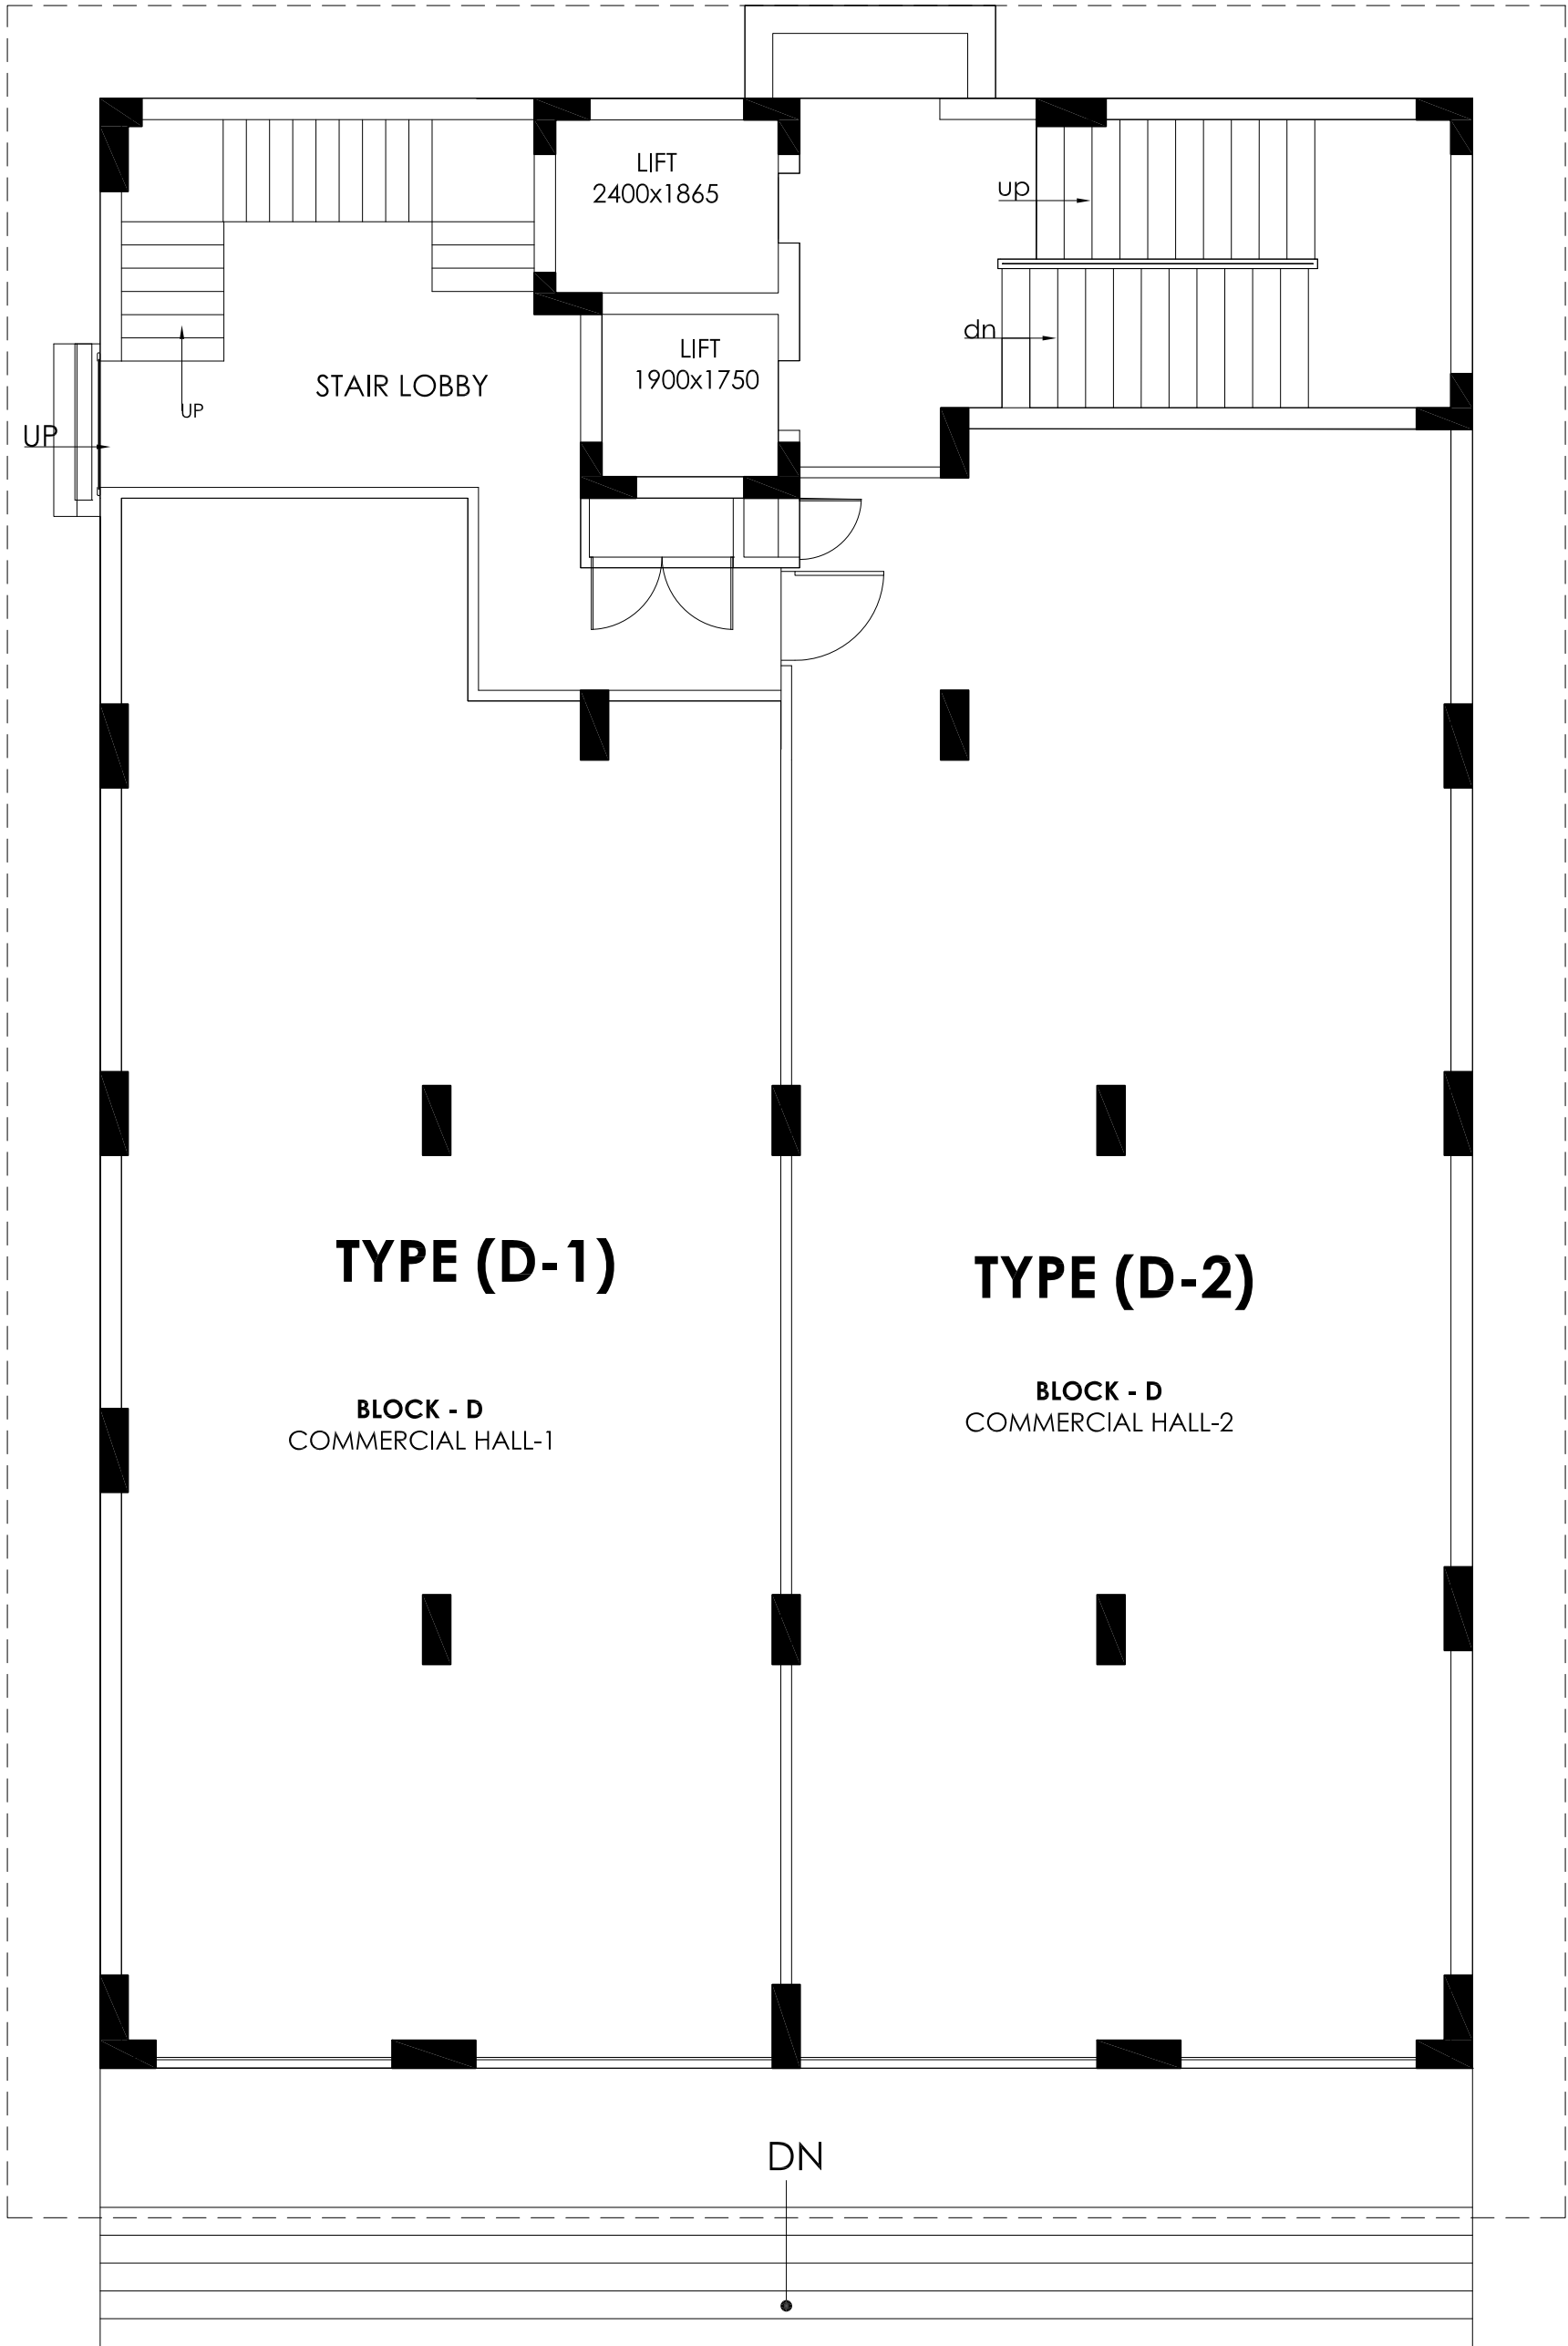

GROUND FLOOR BLOCK- D


DATE:-	PROJECT TITLE :-	GENERAL NOTE :-	DRAWING TITLE :-	SCALE :-	
	ANNAPURNA GRANDEUR		TYPICAL FLOOR PLAN (BLOCK D)	DRAWN BY : RAMLAKHAN DRG NO. :-	N JAIN & ASSOCIATES D-64/52,G-4,MADHOPUR,SHIVPURVA SIGRA, VARANASI- 221010 Ph.: 0542 - 3259270,3251727,Fax : 0542-2223312 E - m a i l : jainvaranasi@yahoo.com

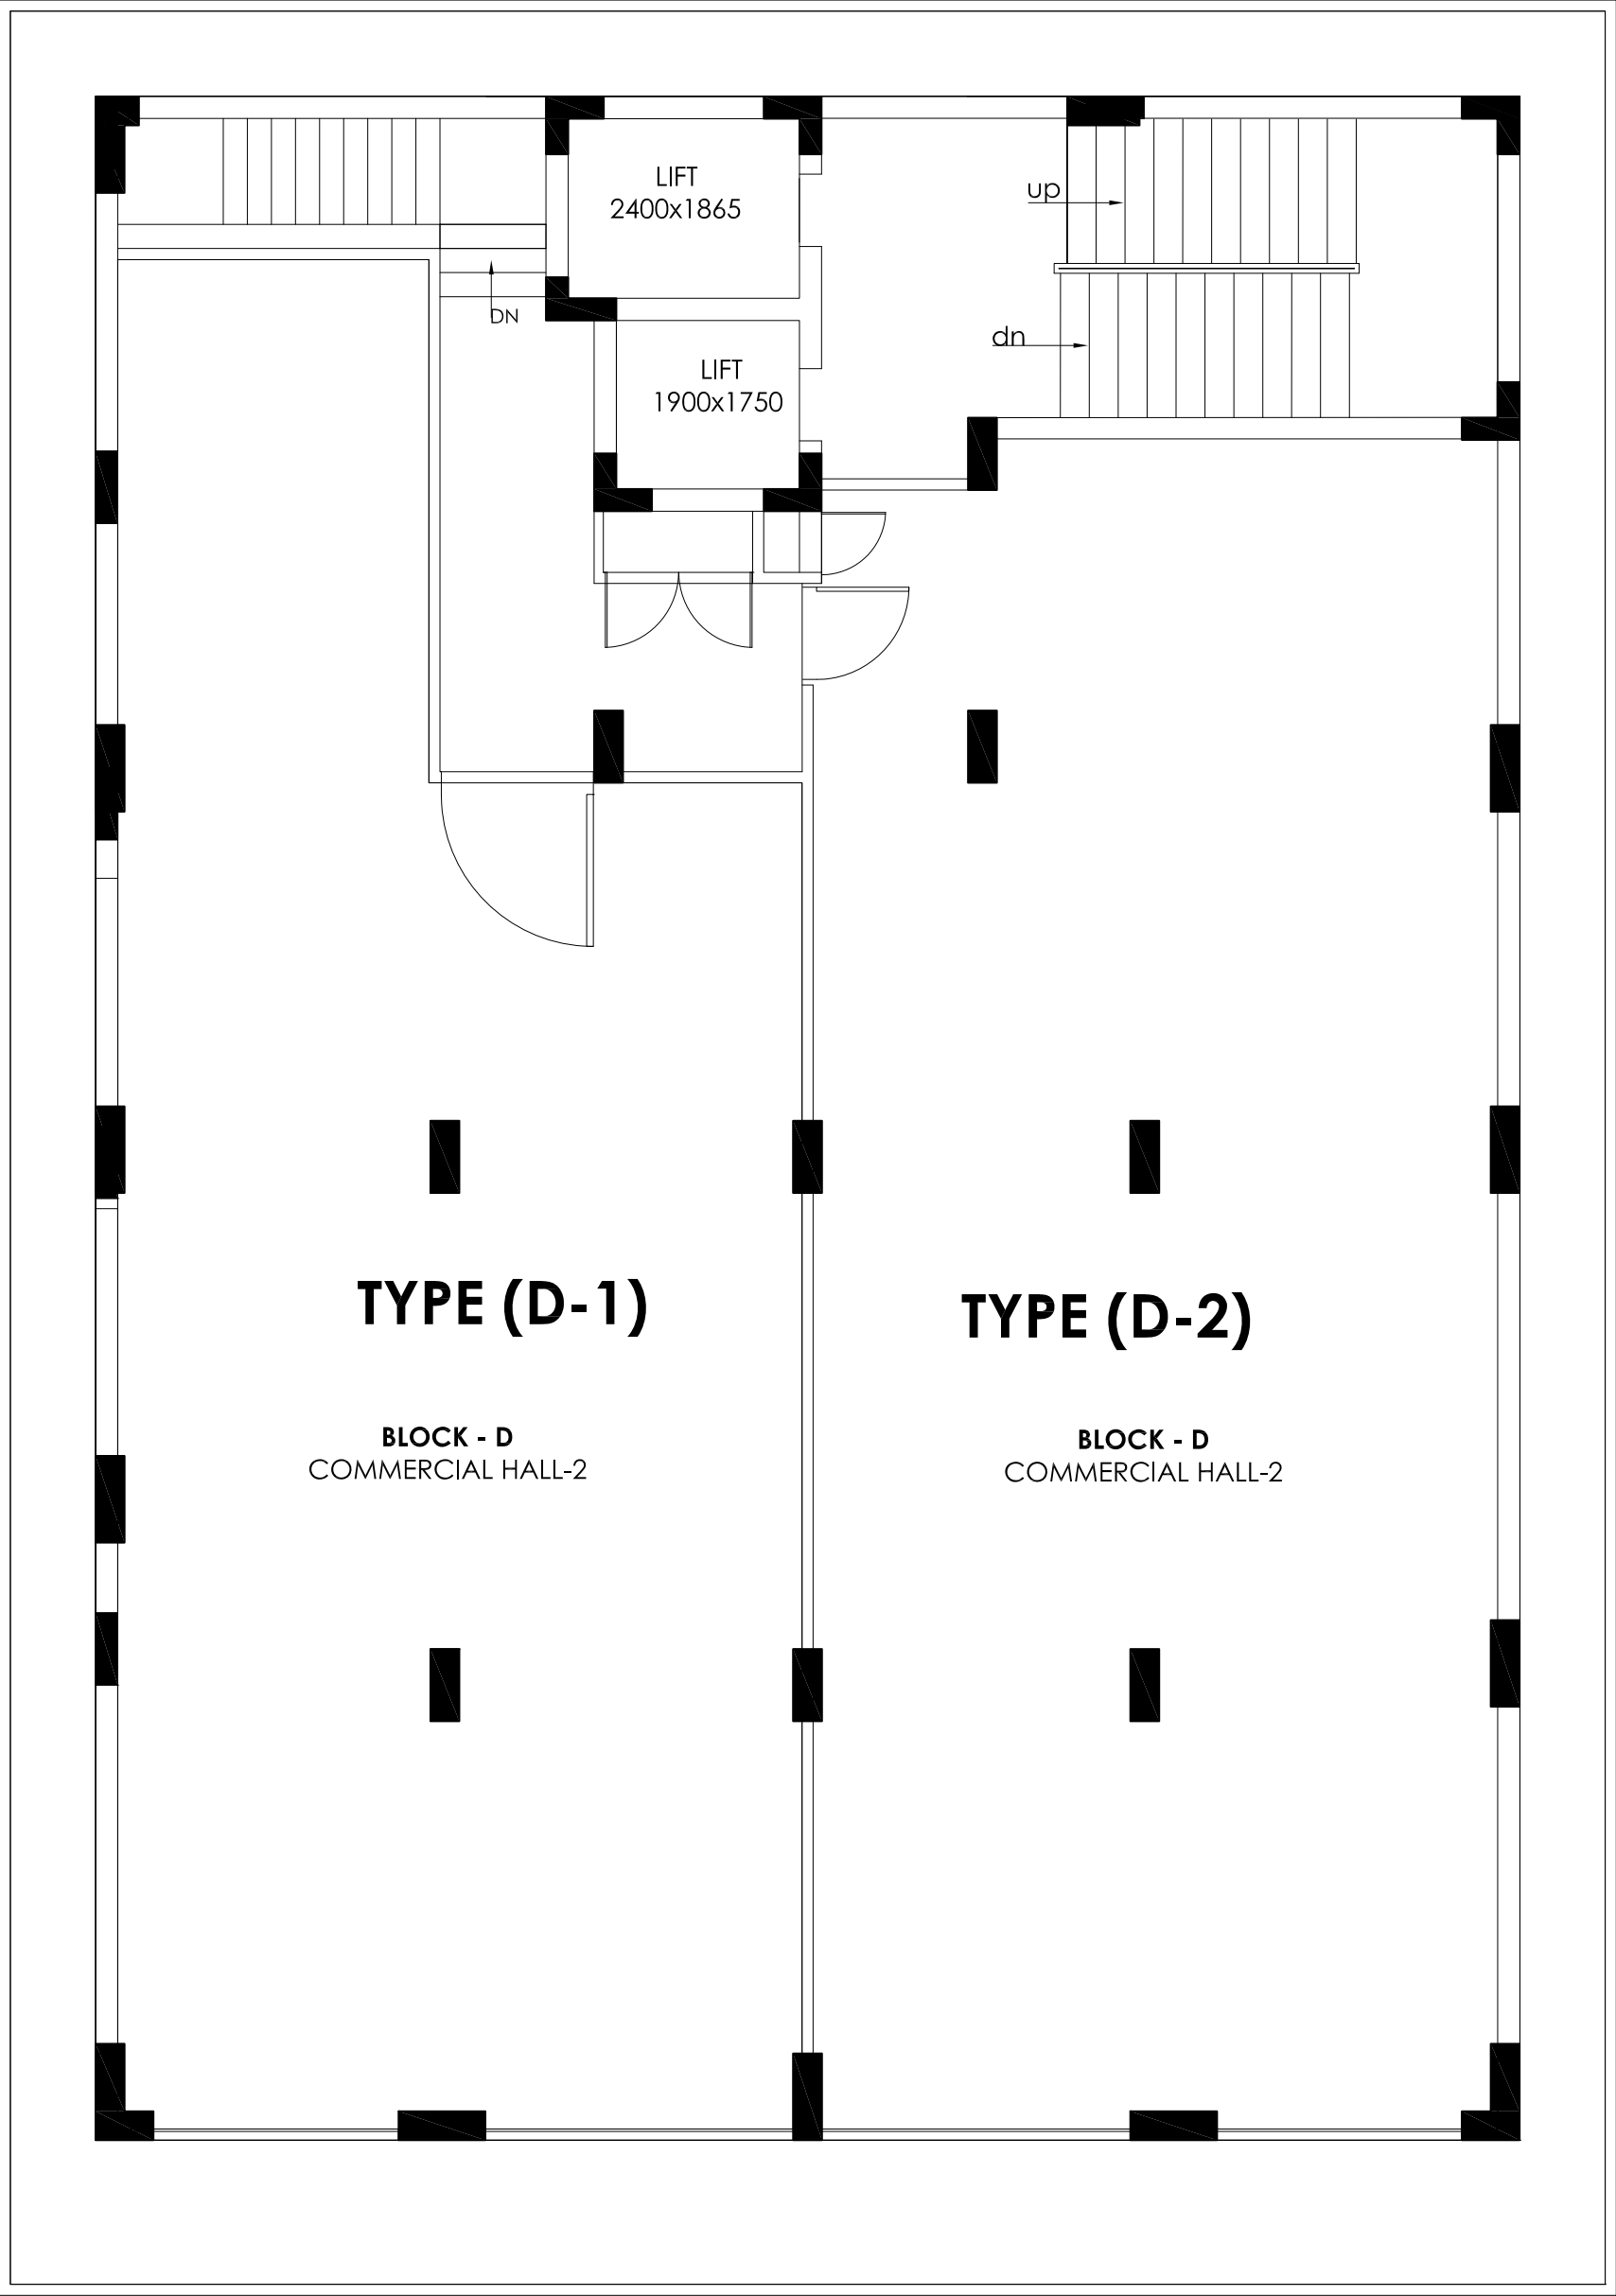

FIRST FLOOR BLOCK- D

DATE:-	PROJECT TITLE :-	GENERAL NOTE :-	DRAWING TITLE :-	SCALE :-		
	ANNAPURNA GRANDEUR		TYPICAL FLOOR PLAN (BLOCK D)	DRAWN BY : RAMLAKHAN		
				DRG NO. :-		

JAIN & ASSOCIATES
D-64/52,G-4,MADHOPUR,SHIVPURVA
SIGRA, VARANASI- 221010
Ph.: 0542 - 3259270,3251727,Fax :0542-2223312
E - mail : jainvaranasi@yahoo.com

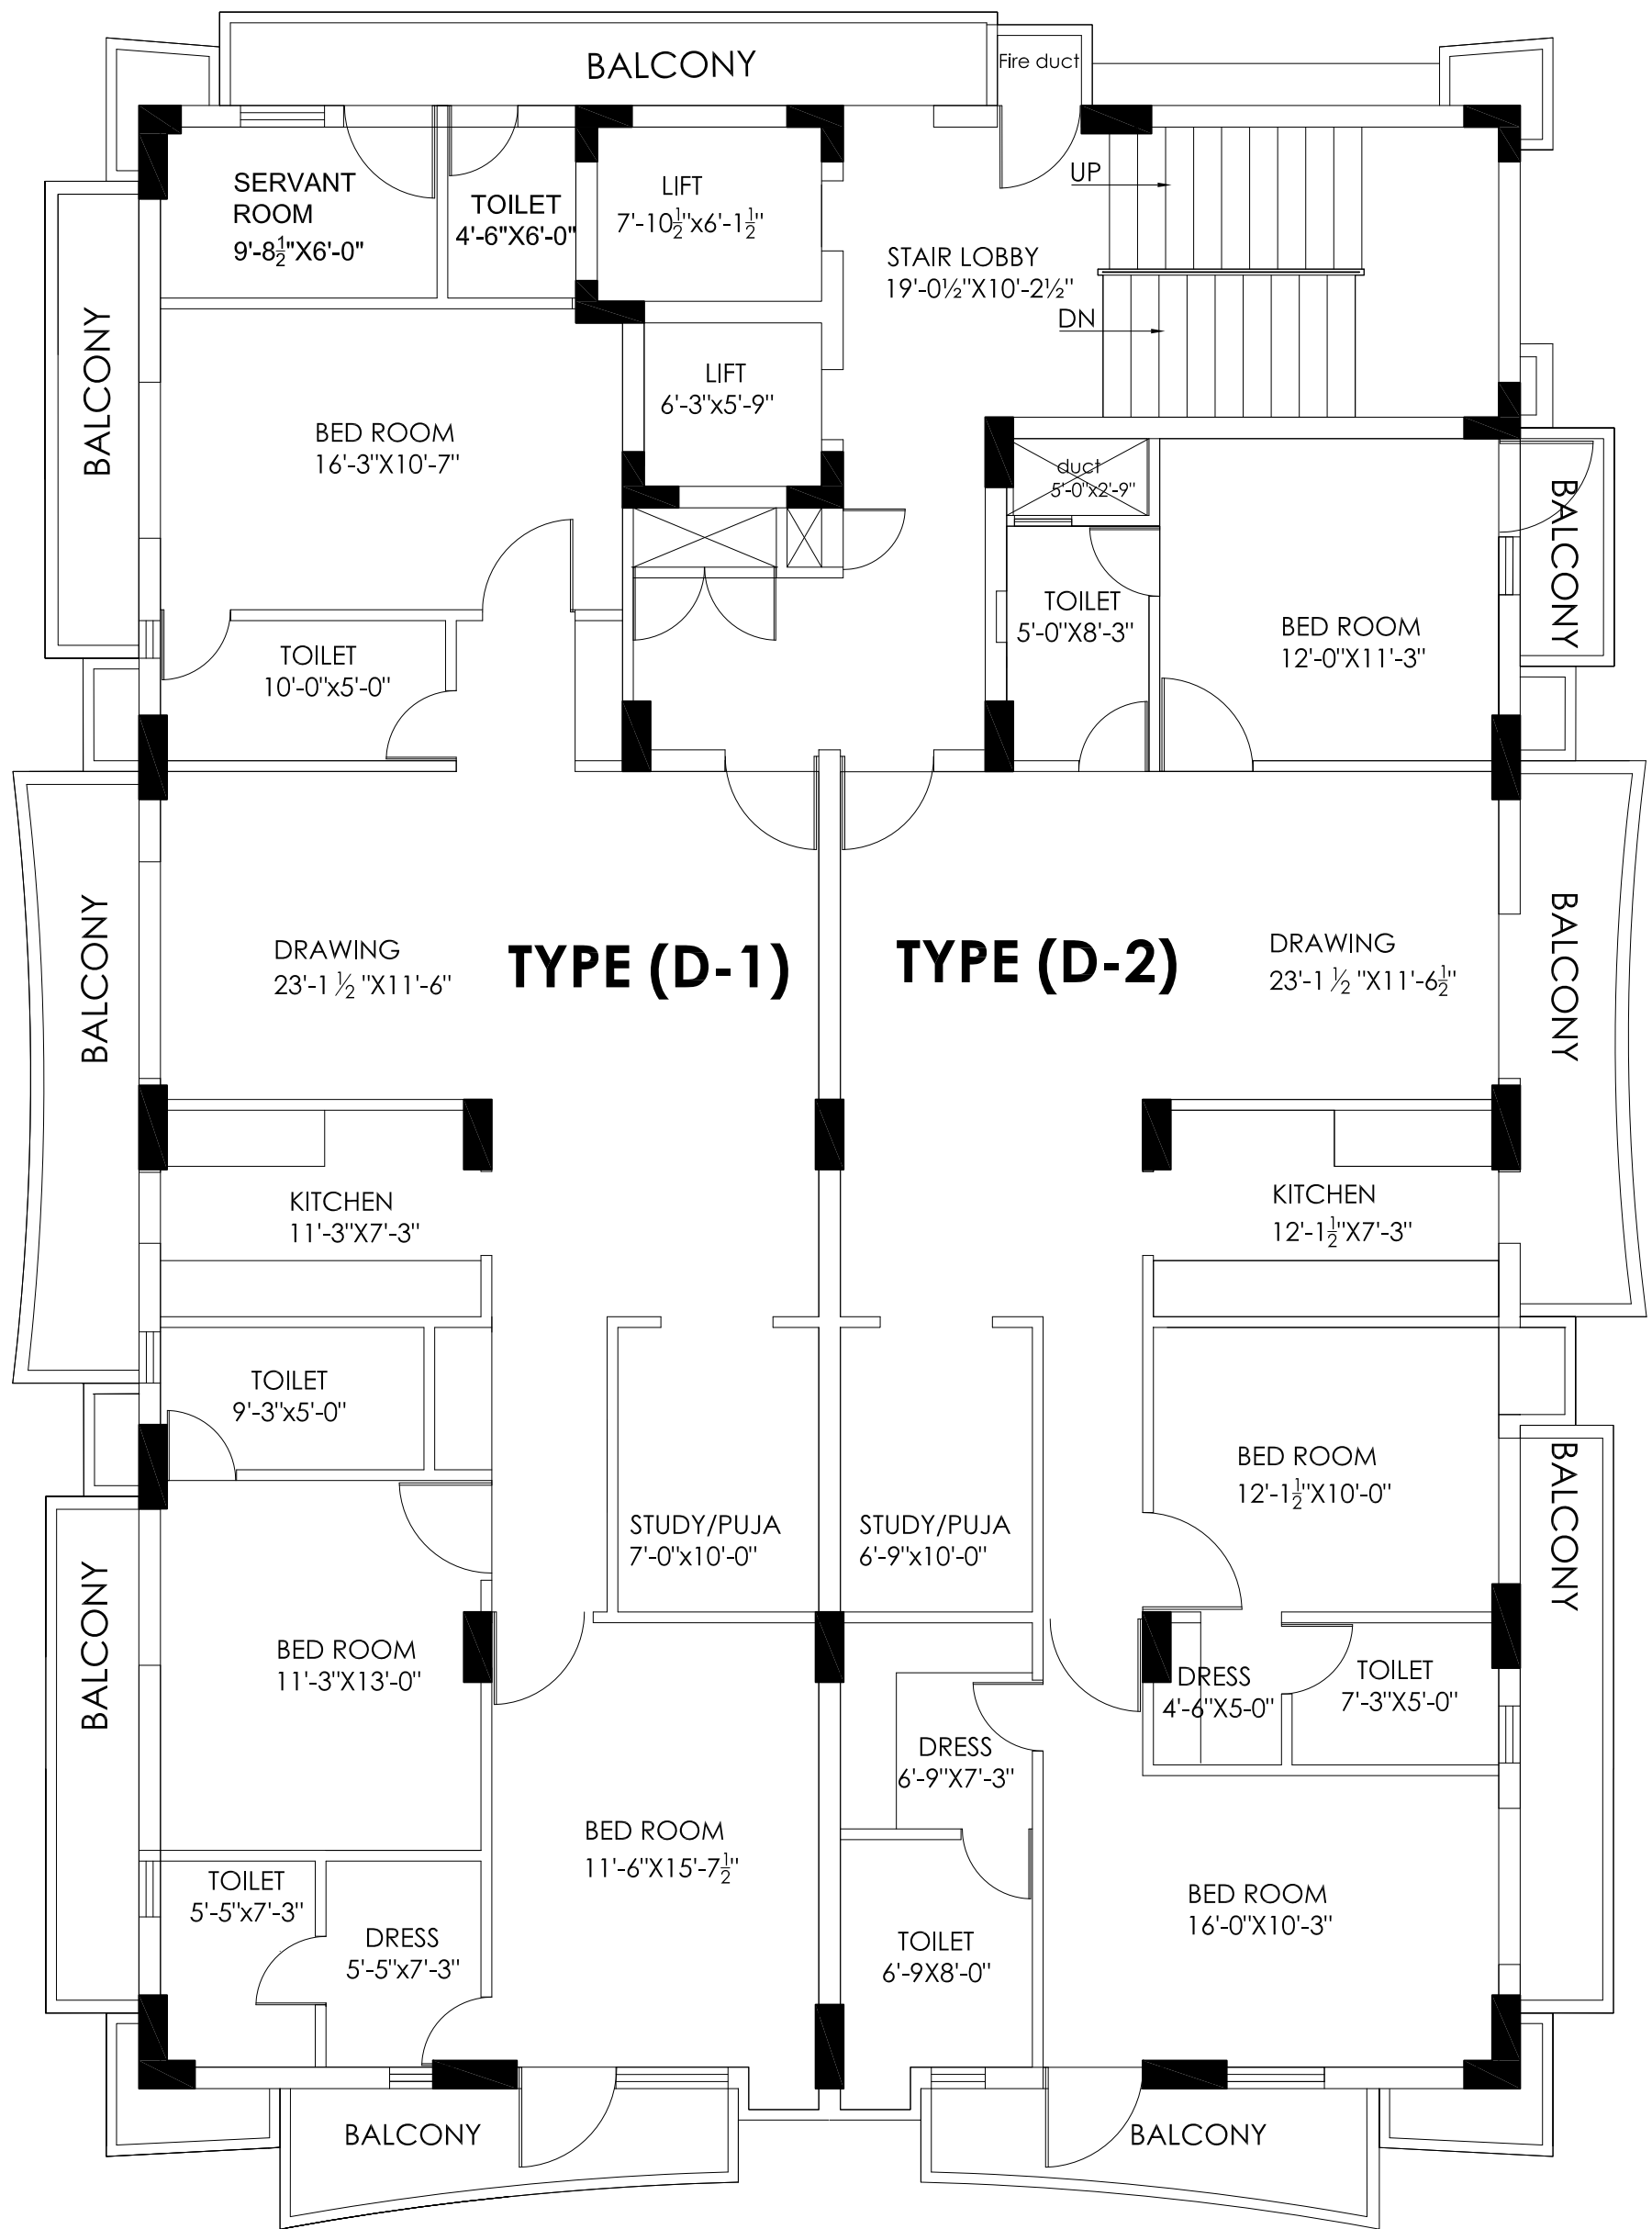

TYPICAL FLOOR PLAN BLOCK- D

DATE:-	PROJECT TITLE :-	GENERAL NOTE :-	DRAWING TITLE :-	SCALE :-		JAIN & ASSOCIATES D-64/52,G-4,MADHOPUR,SHIVPURVA SIGRA, VARANASI- 221010 Ph.: 0542 - 3259270,3251727,Fax : 0542-2223312 E - mail : jainvaranasi@yahoo.com
	ANNAPURNA GRANDEUR		TYPICAL FLOOR PLAN (BLOCK D)	DRAWN BY : RAMLAKHAN		
				DRG NO. :-		