

EXISTING CUM PROPOSED AREA STATEMENT

L.D.A. APPROVED BLOCK - A

| EXISTING               | PROPOSED               |
|------------------------|------------------------|
| 1. EXISTING BUILDING   | 1. PROPOSED BUILDING   |
| 2. EXISTING PARK       | 2. PROPOSED PARK       |
| 3. EXISTING ROAD       | 3. PROPOSED ROAD       |
| 4. EXISTING WATER TANK | 4. PROPOSED WATER TANK |
| 5. EXISTING FENCE      | 5. PROPOSED FENCE      |
| 6. EXISTING FENCE      | 6. PROPOSED FENCE      |
| 7. EXISTING FENCE      | 7. PROPOSED FENCE      |
| 8. EXISTING FENCE      | 8. PROPOSED FENCE      |
| 9. EXISTING FENCE      | 9. PROPOSED FENCE      |
| 10. EXISTING FENCE     | 10. PROPOSED FENCE     |
| 11. EXISTING FENCE     | 11. PROPOSED FENCE     |
| 12. EXISTING FENCE     | 12. PROPOSED FENCE     |
| 13. EXISTING FENCE     | 13. PROPOSED FENCE     |
| 14. EXISTING FENCE     | 14. PROPOSED FENCE     |
| 15. EXISTING FENCE     | 15. PROPOSED FENCE     |
| 16. EXISTING FENCE     | 16. PROPOSED FENCE     |
| 17. EXISTING FENCE     | 17. PROPOSED FENCE     |
| 18. EXISTING FENCE     | 18. PROPOSED FENCE     |
| 19. EXISTING FENCE     | 19. PROPOSED FENCE     |
| 20. EXISTING FENCE     | 20. PROPOSED FENCE     |

PROVIDED FOR FIRE REQUIREMENT:-

1. UNDER GROUND WATER TANK
2. OVER HEAD WATER TANK ON ROOF
3. OVER HEAD WATER TANK
4. OVER HEAD WATER TANK
1. EXISTING BUILDING
2. EXISTING PARK
3. EXISTING ROAD
4. EXISTING WATER TANK
5. EXISTING FENCE
6. EXISTING FENCE
BOUNDARY WALL DETAIL

SCALE 1:20



SITE PLAN, SERVICES PLAN, RAIN WATER HARVESTING PLAN

SCALE 1:200

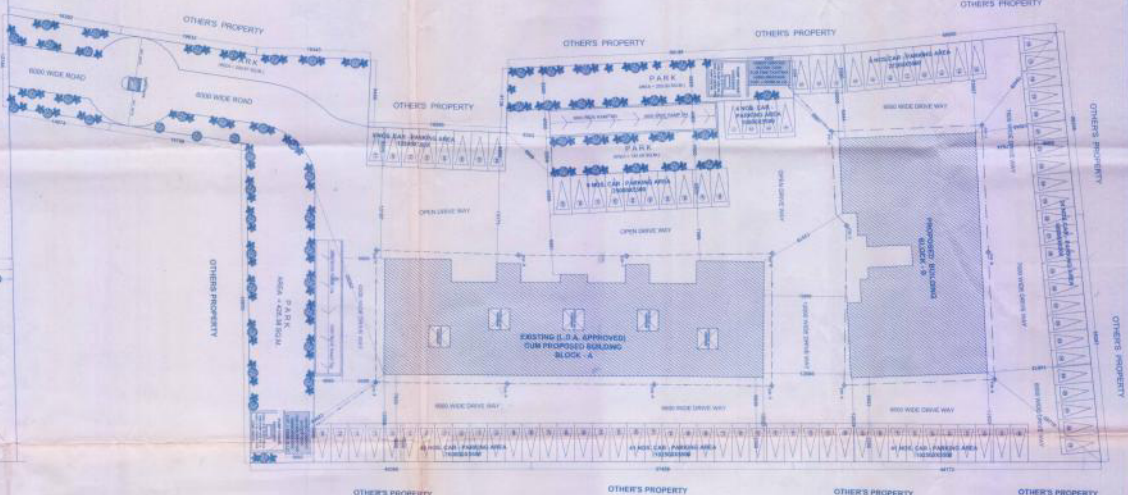

LANDSCAPE PLAN, CAR - PARKING PLAN, FIRE FIGHTING PLAN

SCALE 1:200

REVISED EXISTING CUM PROPOSED GROUP HOUSING BUILDING PLAN FOR M/S. DRAGON AGE REALTORS PVT. LTD. ON KHASRA NO. 35 AND 38 SITUATED AT SARAI SHEKH, CHINAIAT, LUCKNOW.

AREA STATEMENT:-

| EXISTING               | PROPOSED               |
|------------------------|------------------------|
| 1. EXISTING BUILDING   | 1. PROPOSED BUILDING   |
| 2. EXISTING PARK       | 2. PROPOSED PARK       |
| 3. EXISTING ROAD       | 3. PROPOSED ROAD       |
| 4. EXISTING WATER TANK | 4. PROPOSED WATER TANK |
| 5. EXISTING FENCE      | 5. PROPOSED FENCE      |
| 6. EXISTING FENCE      | 6. PROPOSED FENCE      |
| 7. EXISTING FENCE      | 7. PROPOSED FENCE      |
| 8. EXISTING FENCE      | 8. PROPOSED FENCE      |
| 9. EXISTING FENCE      | 9. PROPOSED FENCE      |
| 10. EXISTING FENCE     | 10. PROPOSED FENCE     |
| 11. EXISTING FENCE     | 11. PROPOSED FENCE     |
| 12. EXISTING FENCE     | 12. PROPOSED FENCE     |
| 13. EXISTING FENCE     | 13. PROPOSED FENCE     |
| 14. EXISTING FENCE     | 14. PROPOSED FENCE     |
| 15. EXISTING FENCE     | 15. PROPOSED FENCE     |
| 16. EXISTING FENCE     | 16. PROPOSED FENCE     |
| 17. EXISTING FENCE     | 17. PROPOSED FENCE     |
| 18. EXISTING FENCE     | 18. PROPOSED FENCE     |
| 19. EXISTING FENCE     | 19. PROPOSED FENCE     |
| 20. EXISTING FENCE     | 20. PROPOSED FENCE     |

NOTES:-

1. EXISTING BUILDING
2. EXISTING PARK
3. EXISTING ROAD
4. EXISTING WATER TANK
5. EXISTING FENCE
6. EXISTING FENCE
LEGEND:-

| EXISTING               | PROPOSED               |
|------------------------|------------------------|
| 1. EXISTING BUILDING   | 1. PROPOSED BUILDING   |
| 2. EXISTING PARK       | 2. PROPOSED PARK       |
| 3. EXISTING ROAD       | 3. PROPOSED ROAD       |
| 4. EXISTING WATER TANK | 4. PROPOSED WATER TANK |
| 5. EXISTING FENCE      | 5. PROPOSED FENCE      |
| 6. EXISTING FENCE      | 6. PROPOSED FENCE      |
| 7. EXISTING FENCE      | 7. PROPOSED FENCE      |
| 8. EXISTING FENCE      | 8. PROPOSED FENCE      |
| 9. EXISTING FENCE      | 9. PROPOSED FENCE      |
| 10. EXISTING FENCE     | 10. PROPOSED FENCE     |
| 11. EXISTING FENCE     | 11. PROPOSED FENCE     |
| 12. EXISTING FENCE     | 12. PROPOSED FENCE     |
| 13. EXISTING FENCE     | 13. PROPOSED FENCE     |
| 14. EXISTING FENCE     | 14. PROPOSED FENCE     |
| 15. EXISTING FENCE     | 15. PROPOSED FENCE     |
| 16. EXISTING FENCE     | 16. PROPOSED FENCE     |
| 17. EXISTING FENCE     | 17. PROPOSED FENCE     |
| 18. EXISTING FENCE     | 18. PROPOSED FENCE     |
| 19. EXISTING FENCE     | 19. PROPOSED FENCE     |
| 20. EXISTING FENCE     | 20. PROPOSED FENCE     |

EXISTING DATA AREA DETAIL:-

| EXISTING               | PROPOSED               |
|------------------------|------------------------|
| 1. EXISTING BUILDING   | 1. PROPOSED BUILDING   |
| 2. EXISTING PARK       | 2. PROPOSED PARK       |
| 3. EXISTING ROAD       | 3. PROPOSED ROAD       |
| 4. EXISTING WATER TANK | 4. PROPOSED WATER TANK |
| 5. EXISTING FENCE      | 5. PROPOSED FENCE      |
| 6. EXISTING FENCE      | 6. PROPOSED FENCE      |
| 7. EXISTING FENCE      | 7. PROPOSED FENCE      |
| 8. EXISTING FENCE      | 8. PROPOSED FENCE      |
| 9. EXISTING FENCE      | 9. PROPOSED FENCE      |
| 10. EXISTING FENCE     | 10. PROPOSED FENCE     |
| 11. EXISTING FENCE     | 11. PROPOSED FENCE     |
| 12. EXISTING FENCE     | 12. PROPOSED FENCE     |
| 13. EXISTING FENCE     | 13. PROPOSED FENCE     |
| 14. EXISTING FENCE     | 14. PROPOSED FENCE     |
| 15. EXISTING FENCE     | 15. PROPOSED FENCE     |
| 16. EXISTING FENCE     | 16. PROPOSED FENCE     |
| 17. EXISTING FENCE     | 17. PROPOSED FENCE     |
| 18. EXISTING FENCE     | 18. PROPOSED FENCE     |
| 19. EXISTING FENCE     | 19. PROPOSED FENCE     |
| 20. EXISTING FENCE     | 20. PROPOSED FENCE     |

PROPOSED DATA AREA DETAIL:-

| PROPOSED               | EXISTING               |
|------------------------|------------------------|
| 1. PROPOSED BUILDING   | 1. EXISTING BUILDING   |
| 2. PROPOSED PARK       | 2. EXISTING PARK       |
| 3. PROPOSED ROAD       | 3. EXISTING ROAD       |
| 4. PROPOSED WATER TANK | 4. EXISTING WATER TANK |
| 5. PROPOSED FENCE      | 5. EXISTING FENCE      |
| 6. PROPOSED FENCE      | 6. EXISTING FENCE      |
| 7. PROPOSED FENCE      | 7. EXISTING FENCE      |
| 8. PROPOSED FENCE      | 8. EXISTING FENCE      |
| 9. PROPOSED FENCE      | 9. EXISTING FENCE      |
| 10. PROPOSED FENCE     | 10. EXISTING FENCE     |
| 11. PROPOSED FENCE     | 11. EXISTING FENCE     |
| 12. PROPOSED FENCE     | 12. EXISTING FENCE     |
| 13. PROPOSED FENCE     | 13. EXISTING FENCE     |
| 14. PROPOSED FENCE     | 14. EXISTING FENCE     |
| 15. PROPOSED FENCE     | 15. EXISTING FENCE     |
| 16. PROPOSED FENCE     | 16. EXISTING FENCE     |
| 17. PROPOSED FENCE     | 17. EXISTING FENCE     |
| 18. PROPOSED FENCE     | 18. EXISTING FENCE     |
| 19. PROPOSED FENCE     | 19. EXISTING FENCE     |
| 20. PROPOSED FENCE     | 20. EXISTING FENCE     |

REQUIRED CAR - PARKING AREA DETAIL:-

| REQUIRED               | EXISTING               |
|------------------------|------------------------|
| 1. REQUIRED BUILDING   | 1. EXISTING BUILDING   |
| 2. REQUIRED PARK       | 2. EXISTING PARK       |
| 3. REQUIRED ROAD       | 3. EXISTING ROAD       |
| 4. REQUIRED WATER TANK | 4. EXISTING WATER TANK |
| 5. REQUIRED FENCE      | 5. EXISTING FENCE      |
| 6. REQUIRED FENCE      | 6. EXISTING FENCE      |
| 7. REQUIRED FENCE      | 7. EXISTING FENCE      |
| 8. REQUIRED FENCE      | 8. EXISTING FENCE      |
| 9. REQUIRED FENCE      | 9. EXISTING FENCE      |
| 10. REQUIRED FENCE     | 10. EXISTING FENCE     |
| 11. REQUIRED FENCE     | 11. EXISTING FENCE     |
| 12. REQUIRED FENCE     | 12. EXISTING FENCE     |
| 13. REQUIRED FENCE     | 13. EXISTING FENCE     |
| 14. REQUIRED FENCE     | 14. EXISTING FENCE     |
| 15. REQUIRED FENCE     | 15. EXISTING FENCE     |
| 16. REQUIRED FENCE     | 16. EXISTING FENCE     |
| 17. REQUIRED FENCE     | 17. EXISTING FENCE     |
| 18. REQUIRED FENCE     | 18. EXISTING FENCE     |
| 19. REQUIRED FENCE     | 19. EXISTING FENCE     |
| 20. REQUIRED FENCE     | 20. EXISTING FENCE     |

CAR - PARKING DETAIL:-

| CAR               | PARKING               |
|-------------------|-----------------------|
| 1. CAR BUILDING   | 1. PARKING BUILDING   |
| 2. CAR PARK       | 2. PARKING PARK       |
| 3. CAR ROAD       | 3. PARKING ROAD       |
| 4. CAR WATER TANK | 4. PARKING WATER TANK |
| 5. CAR FENCE      | 5. PARKING FENCE      |
| 6. CAR FENCE      | 6. PARKING FENCE      |
| 7. CAR FENCE      | 7. PARKING FENCE      |
| 8. CAR FENCE      | 8. PARKING FENCE      |
| 9. CAR FENCE      | 9. PARKING FENCE      |
| 10. CAR FENCE     | 10. PARKING FENCE     |
| 11. CAR FENCE     | 11. PARKING FENCE     |
| 12. CAR FENCE     | 12. PARKING FENCE     |
| 13. CAR FENCE     | 13. PARKING FENCE     |
| 14. CAR FENCE     | 14. PARKING FENCE     |
| 15. CAR FENCE     | 15. PARKING FENCE     |
| 16. CAR FENCE     | 16. PARKING FENCE     |
| 17. CAR FENCE     | 17. PARKING FENCE     |
| 18. CAR FENCE     | 18. PARKING FENCE     |
| 19. CAR FENCE     | 19. PARKING FENCE     |
| 20. CAR FENCE     | 20. PARKING FENCE     |

DRAWING OF

| DRAWING               | OF            |
|-----------------------|---------------|
| 1. DRAWING BUILDING   | 1. BUILDING   |
| 2. DRAWING PARK       | 2. PARK       |
| 3. DRAWING ROAD       | 3. ROAD       |
| 4. DRAWING WATER TANK | 4. WATER TANK |
| 5. DRAWING FENCE      | 5. FENCE      |
| 6. DRAWING FENCE      | 6. FENCE      |
| 7. DRAWING FENCE      | 7. FENCE      |
| 8. DRAWING FENCE      | 8. FENCE      |
| 9. DRAWING FENCE      | 9. FENCE      |
| 10. DRAWING FENCE     | 10. FENCE     |
| 11. DRAWING FENCE     | 11. FENCE     |
| 12. DRAWING FENCE     | 12. FENCE     |
| 13. DRAWING FENCE     | 13. FENCE     |
| 14. DRAWING FENCE     | 14. FENCE     |
| 15. DRAWING FENCE     | 15. FENCE     |
| 16. DRAWING FENCE     | 16. FENCE     |
| 17. DRAWING FENCE     | 17. FENCE     |
| 18. DRAWING FENCE     | 18. FENCE     |
| 19. DRAWING FENCE     | 19. FENCE     |
| 20. DRAWING FENCE     | 20. FENCE     |

TOTAL SHEET NO. - 04

SHEET NO. - 004

AS SHOWN THIS

DATE

BY

FOR

AT

IN