
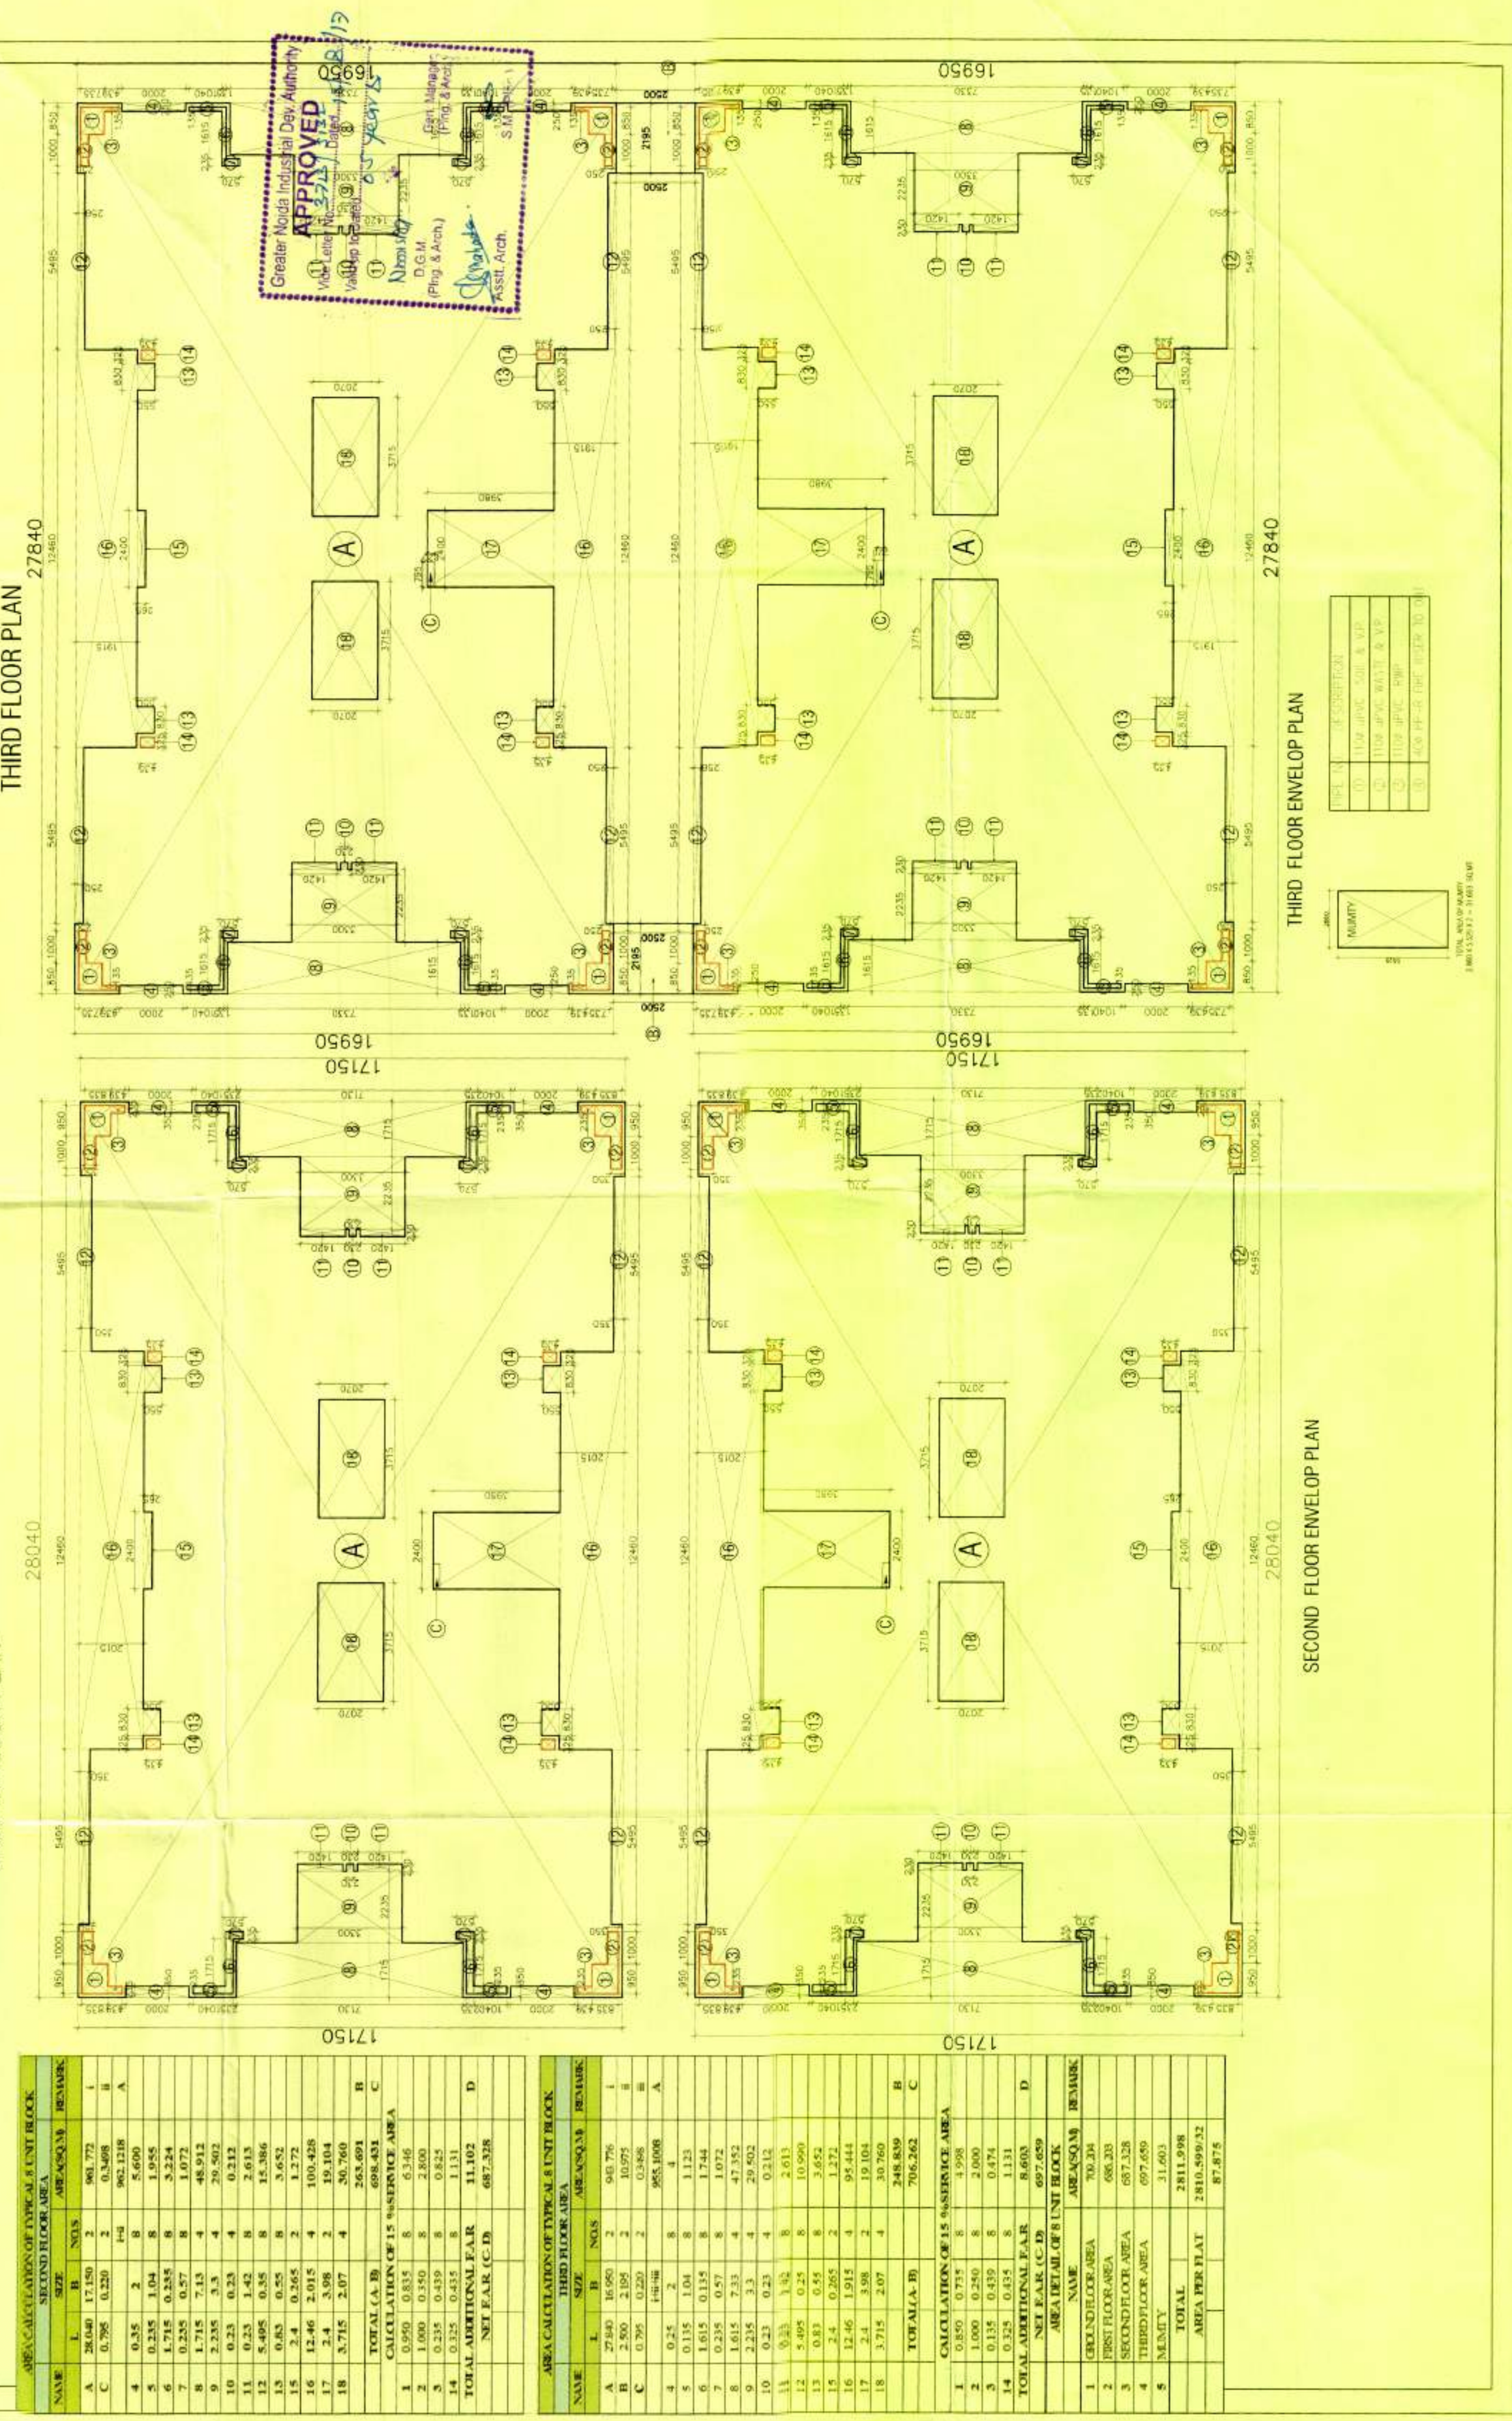


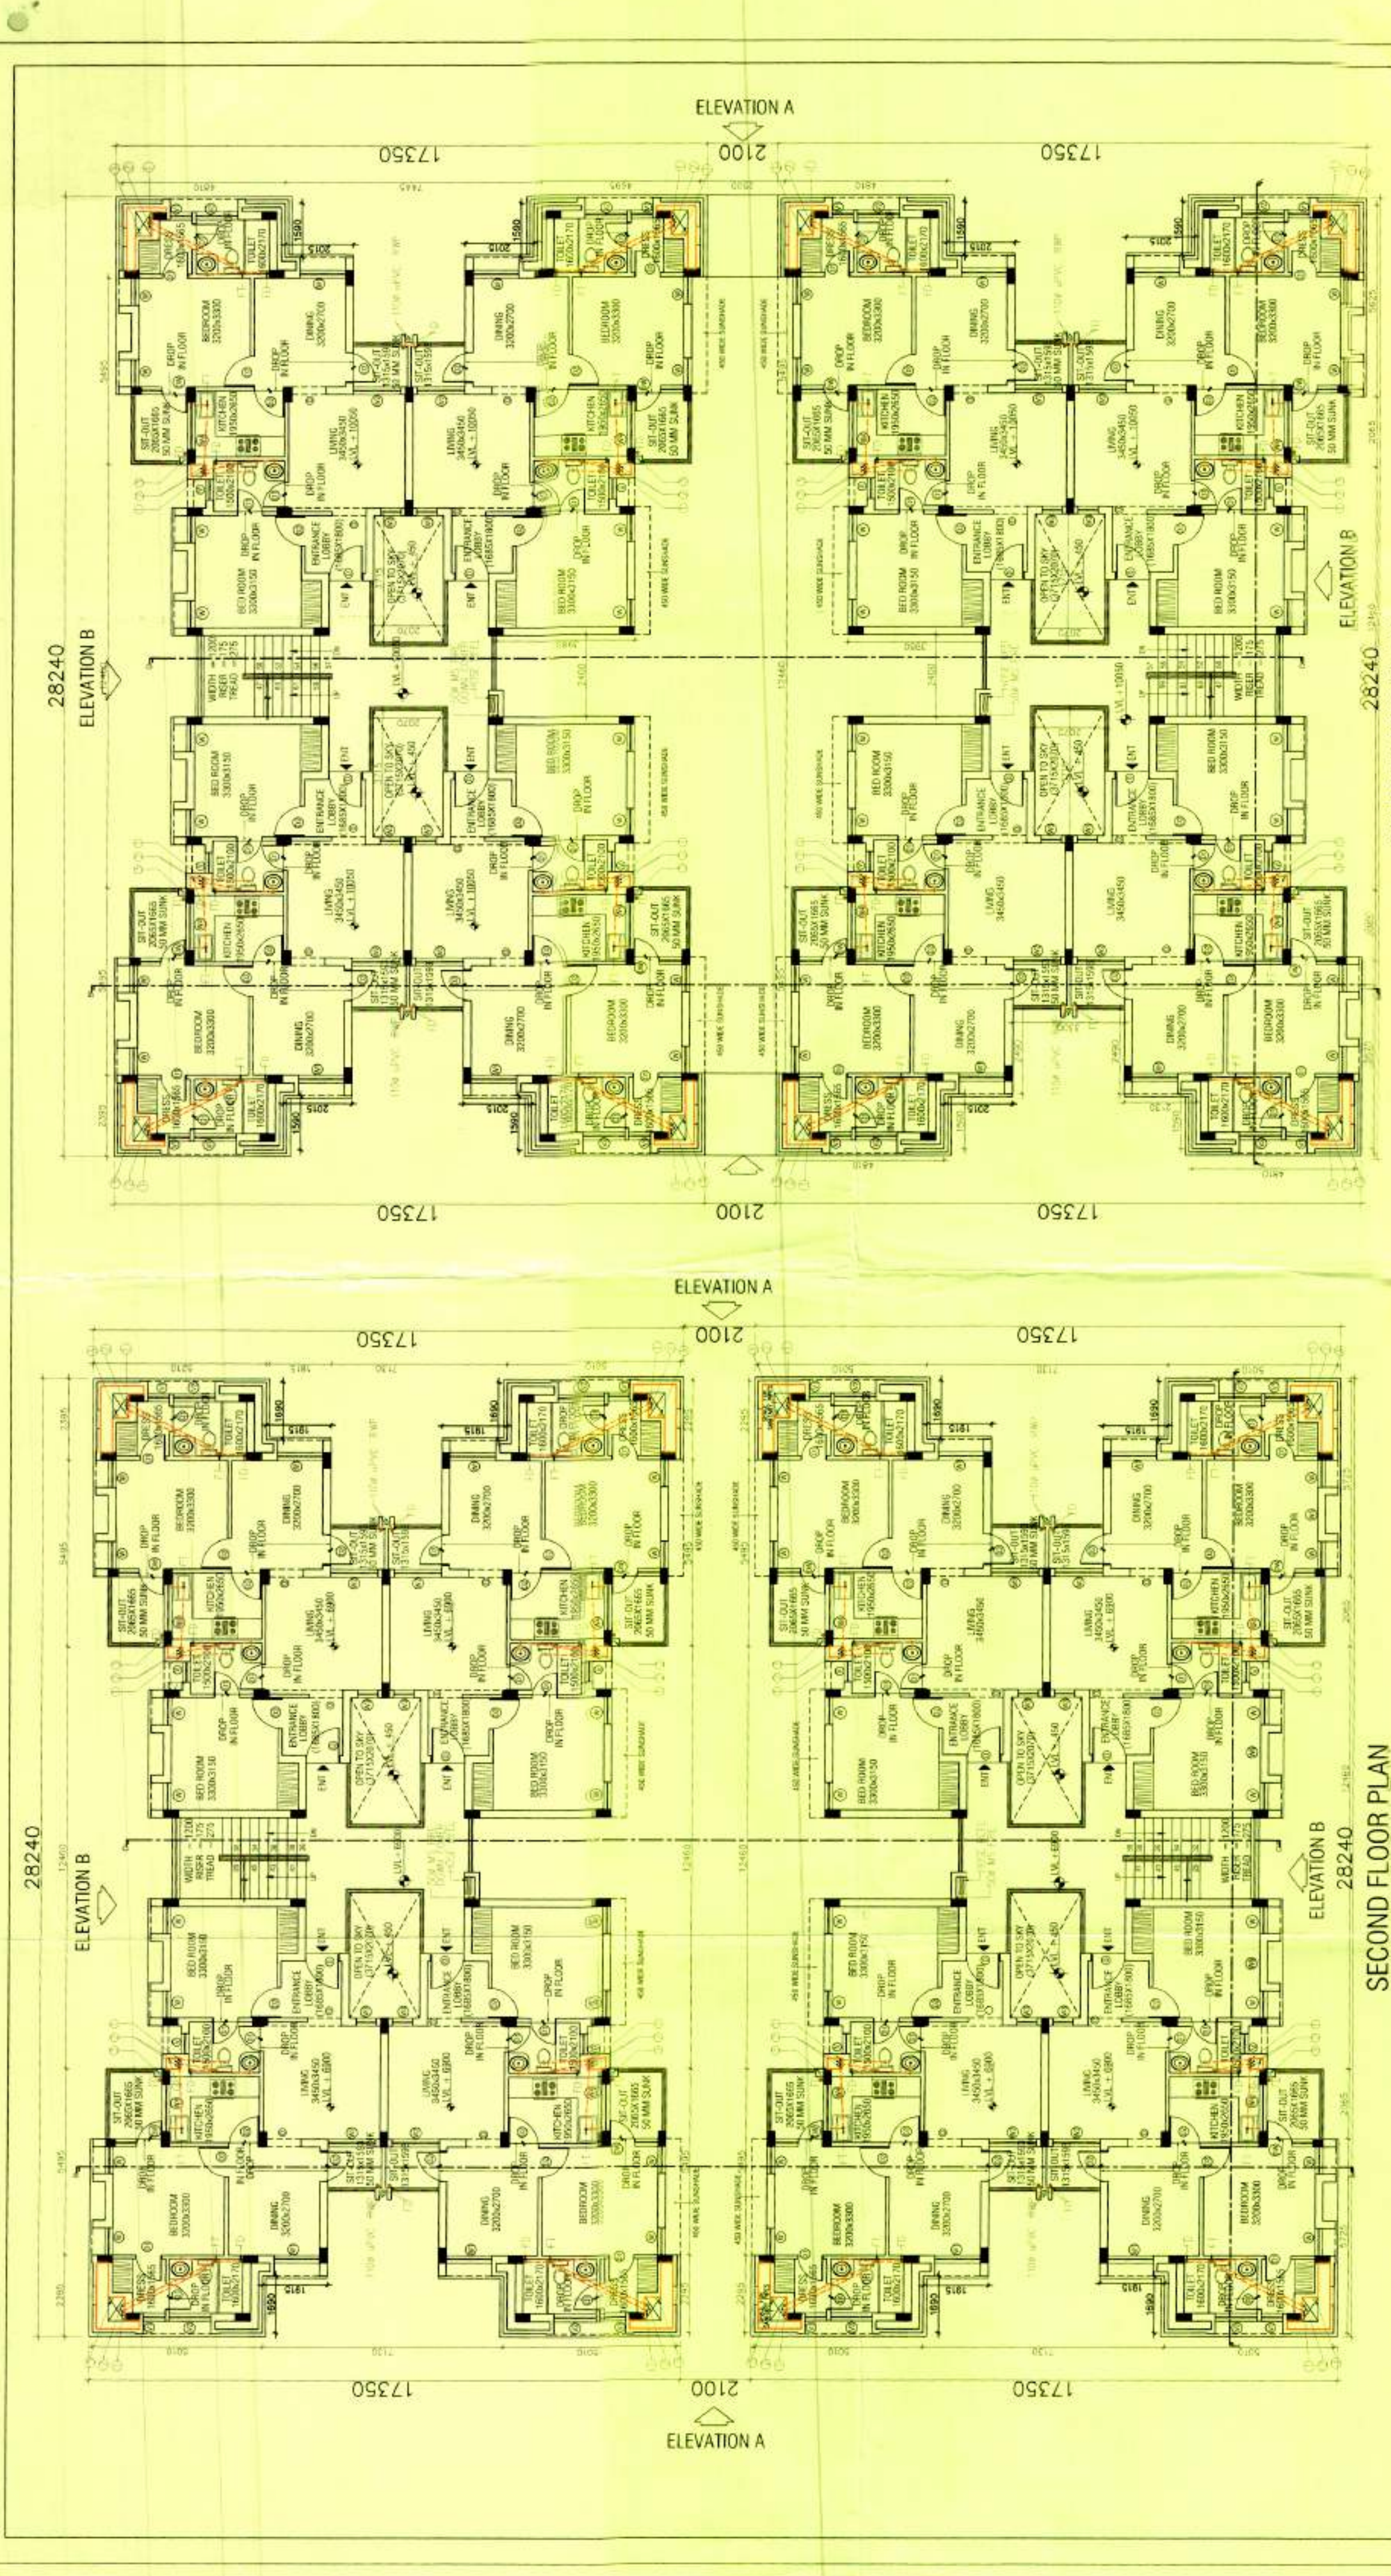

GENERAL NOTE

- THIS DRAWING IS THE COPYRIGHT OF THE ARCHITECTS, MS. DEXTEROUS DESIGNERS & ASSOCIATES, GREATER NOIDA. SHOULD NOT BE REPRODUCED OR REPEATED WITHOUT THE PERMISSION OF THE ARCHITECT.
- THE CONTRACTOR MUST VERIFY ALL THE DIMENSIONS AT SITE BEFORE COMMENCEMENT OF THE WORK AND REPORT DISCREPANCIES IF ANY TO THE ARCHITECTS.
- ALL WRITTEN DIMENSIONS ARE TO BE READ AND NOT MEASURED.
- DRAWING SHALL BE APPROVED BY THE LOCAL BODY BEFORE COMMENCEMENT OF WORK AT SITE. ARCHITECT WILL NOT BE RESPONSIBLE FOR SUCH TYPE OF CONSTRUCTION.

SCHEDULE OF OPENING

No. S	SIZE	SILL LVL	INT'L LVL
DW	1365X2550	300	2550
D	1000X2100	-	2100
D1	750X2100	-	2100
D2	900X2100	-	2100
W	800X2250	300	2550
W1	1350X2250	300	2550
W2	1410X2250	300	2550
W3	600X1650	900	2550
W4	1375X1500	1050	2550
V	600X1350	1200	2550
V1	640X1350	1200	2550
V2	1245X1350	1200	2550
O	1000X2100	-	2100

CLIENT:

GREATER NOIDA INDUSTRIAL DEVELOPMENT AUTHORITY
H-169 CHITWAN ESTATE SECTOR - GAMMA,
GREATER NOIDA CITY - 201308
DISTT. GAUTAM BUDDH NAGAR (U.P.), INDIA

PROJECT:

CONSTRUCTION OF 382 Nos. RESIDENTIAL FLATS, FOUR STORED ON PLOT NO. GH-01A/1, SECTOR-ETA-II, GREATER NOIDA. SUPER AREA 86.92 SQ.M.

ARCHITECT:

DEXTEROUS DESIGNERS & ASSOCIATES
architects, interior designers & urban planners
f-10/d-2, krishna apra royal plaza
alpha commercial belt, alpha-1,
greater noida.

OWNER (GNDA)

DRG. NO. DDA/GH-01A/ETA-II/SD-06

TITLE

8 UNIT SECOND FLOOR & THIRD FLOOR PLAN
SCALE: - 1:125
NORTH