


S.NO.	SHALIMAR PARADISE AREA CHART	DESCRIPTION	AREA (SQM.)	%
1	TOTAL PLOT AREA	120806		
2	GREEN BELT/ROAD WIDENING(3285+621)	9900		
3	NET PLOT AREA	110900		100
4	TOTAL VILLA AREA(EXISTING)	40231.53		34.42
5	PLOT AREA PROPOSED	8022.16		6.86
6	CLUB HOUSE AREA	4464.29		3.92
7	EVMS AND LIG PLOT	2700		2.31
8	GREEN AREA ACHIEVED(15.18)	17744.95		15.18
9	ROAD AREA	23604.58		20.19
10	COMMERCIAL PLOT	8974		3.40
11	GROUP HOUSING PLOT	9013.49		7.71
12	AREA	5845		5.00
13	SUB-STATION	800		0.68
14	NURSERY SCHOOL	500		0.43
	TOTAL	100.00		

PLOT SIZE	NO.	TOTAL UNITS	TOTAL EVMS/PROPOSED LIG UNITS	POPULATION
50 to 200 SQM.	24+27	53 UNITS	2 X 50+100	
201 to 300 SQM.	16+16+18+13+14	77 UNITS	3 X 77+231	
301 to 500 SQM.	14+14+8	33 UNITS	4 X 33+132	
500 to 2000 SQM.	03	9 UNITS	1 UNIT/750 SQM. * 03	
	TOTAL NO. OF UNITS	164 UNITS	483 UNITS	5 AHS X 5 = 2415
	POPULATION DENSITY		TOTAL	2415
E.V.MS HOUSE				
0 to 25 SQM.	(48)	48 UNITS	5% OF TOTAL UNITS	5 AHS X 5 = 240
LIG HOUSE				
0 to 35 SQM.	(48)	48 UNITS	5% OF TOTAL UNITS	5 AHS X 5 = 240
	TOTAL			480

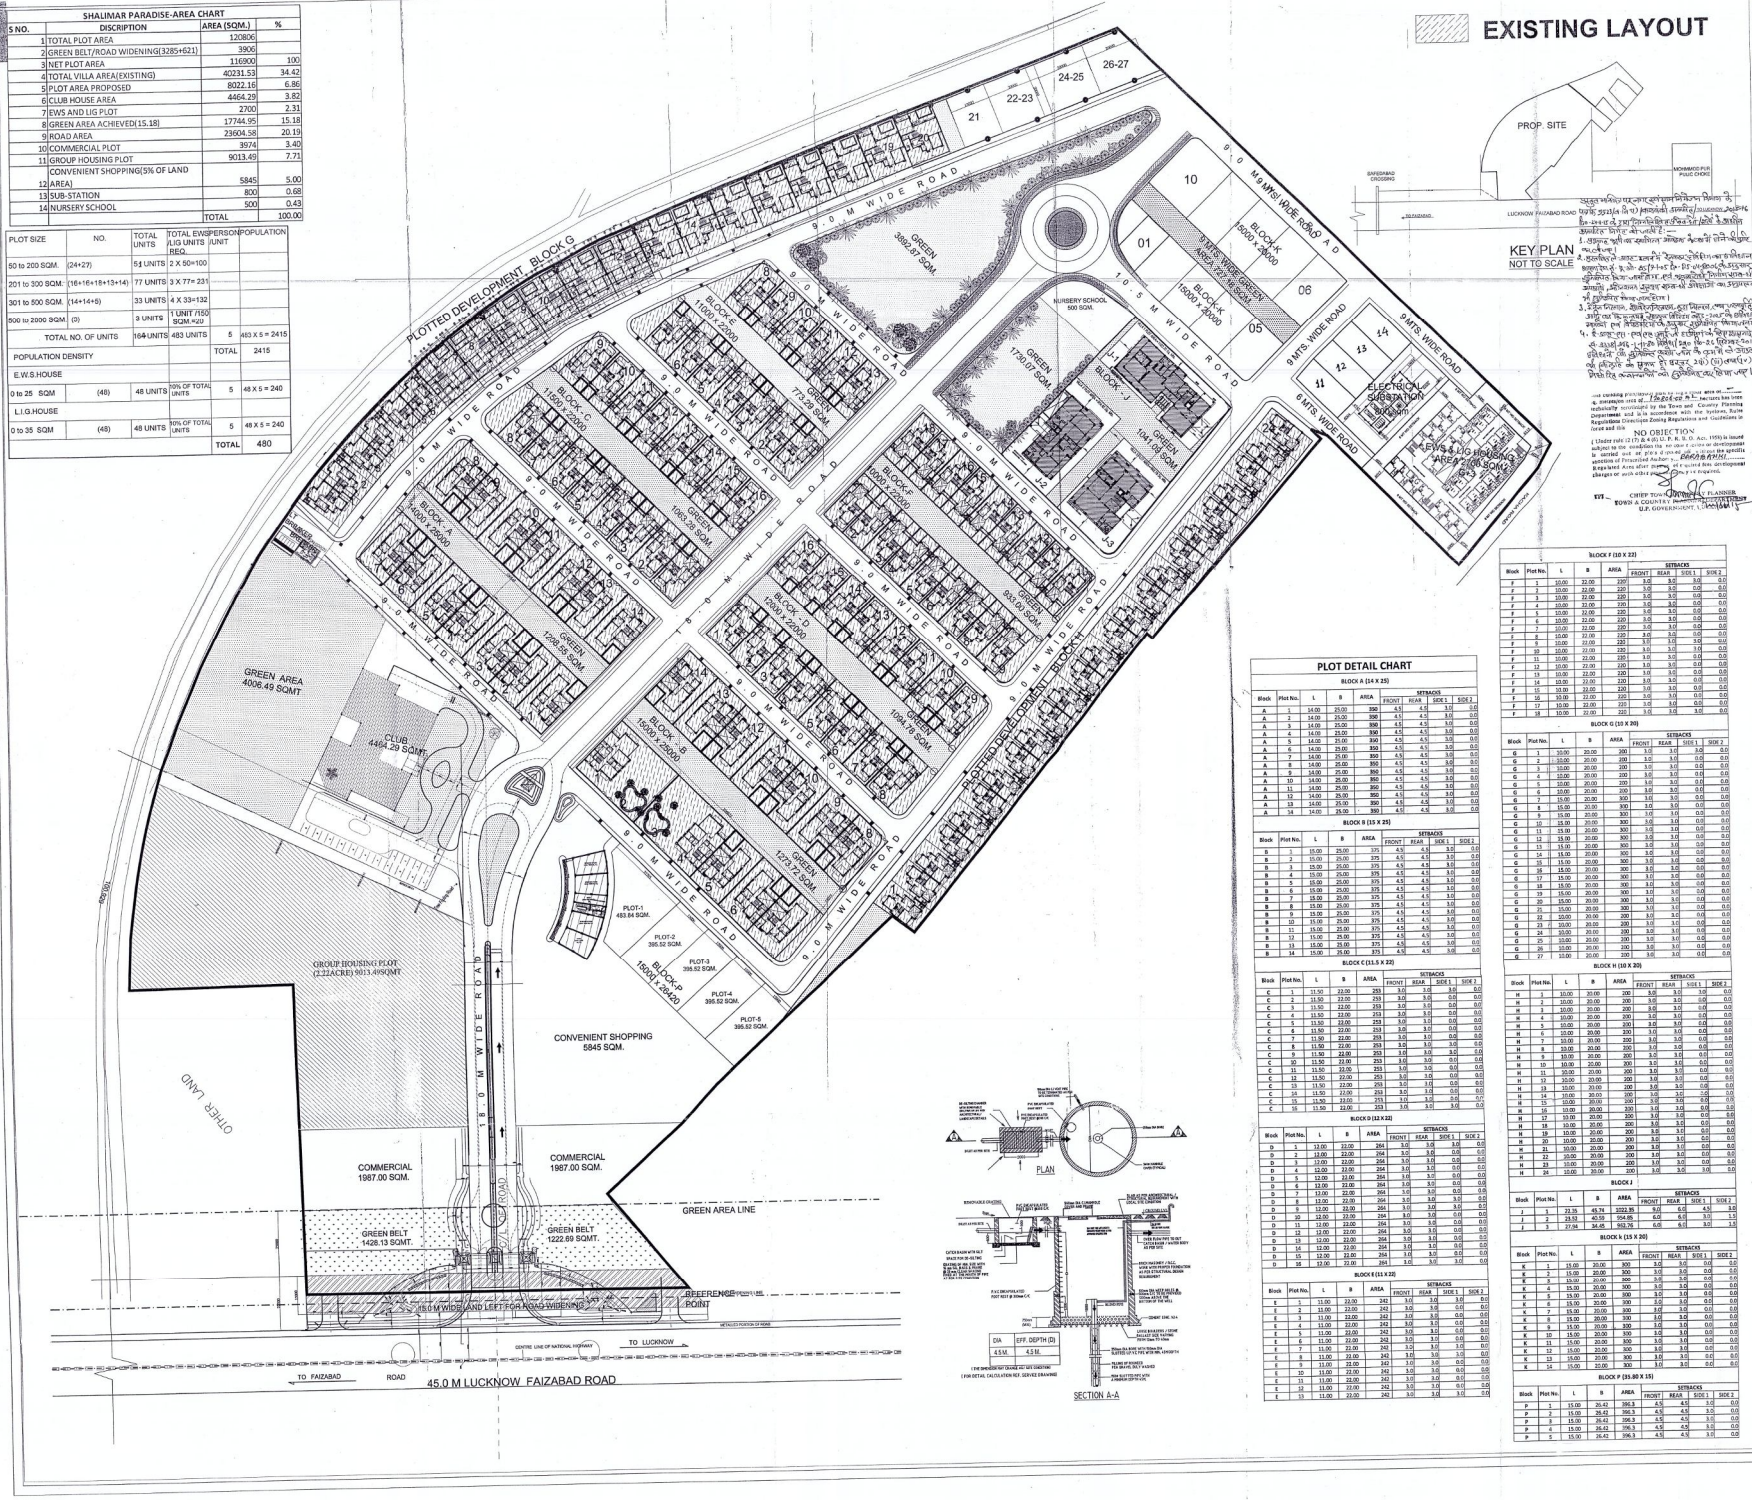

EXISTING LAYOUT

SUBMISSION DRG

KHASRA NO.: 266,267,268,272,278P,271,273,275,276, 278,280,281,282,283,284,288,289,290,291, 1,292,293,294,295,296,297,298,299,301, 302,303,304,305,306,307,308,309,310, 346,347,349,351,352,353,354,355 FAIZABAD ROAD BARABANKI

THIS DRAWING IS ISSUED FOR THE SPECIFIC PROJECT MENTIONED THEREIN. THIS IS NOT TO BE COPIED OR USED FOR THE OTHER PROJECTS UNLESS EXPRESSLY PERMITTED BY THE ARCHITECT.

Project name: REVISED PROPOSED LAYOUT AND COMPOUNDING PLAN(SHALIMAR PARADISE) AT MOHAMMADPUR CHAUKI BARABANKI, U.P.

DEVELOPERS : SHALIMAR CORP LTD (S.A.S. HOTEL & PROPERTIES PVT.LTD.) & OTHER'S THROUGH DIRECTOR Mr. KHALID MASOOD

Drawing Title SITE PLAN (REVISED PROPOSED LAYOUT AND COMPOUNDING PLAN)

Drg. No. 1

Scale 1:750

Date 07, OCT, 2015

Drawn By

Architect: PH. No. 9648220077

PULKIT YADAV, LUCKNOW

PLOT DETAIL CHART									
BLOCK A (24 X 25)									
Block	Plot No.	L	B	AREA	PROFIT	FEAR	SIDE 1	SIDE 2	USE
A	1	12.00	25.00	300	4.5	4.5	3.0	3.0	0.0
A	2	12.00	25.00	300	4.5	4.5	3.0	3.0	0.0
A	3	12.00	25.00	300	4.5	4.5	3.0	3.0	0.0
A	4	12.00	25.00	300	4.5	4.5	3.0	3.0	0.0
A	5	12.00	25.00	300	4.5	4.5	3.0	3.0	0.0
A	6	12.00	25.00	300	4.5	4.5	3.0	3.0	0.0
A	7	12.00	25.00	300	4.5	4.5	3.0	3.0	0.0
A	8	12.00	25.00	300	4.5	4.5	3.0	3.0	0.0
A	9	12.00	25.00	300	4.5	4.5	3.0	3.0	0.0
A	10	12.00	25.00	300	4.5	4.5	3.0	3.0	0.0
A	11	12.00	25.00	300	4.5	4.5	3.0	3.0	0.0
A	12	12.00	25.00	300	4.5	4.5	3.0	3.0	0.0
A	13	12.00	25.00	300	4.5	4.5	3.0	3.0	0.0
A	14	12.00	25.00	300	4.5	4.5	3.0	3.0	0.0
A	15	12.00	25.00	300	4.5	4.5	3.0	3.0	0.0
A	16	12.00	25.00	300	4.5	4.5	3.0	3.0	0.0
A	17	12.00	25.00	300	4.5	4.5	3.0	3.0	0.0
A	18	12.00	25.00	300	4.5	4.5	3.0	3.0	0.0
A	19	12.00	25.00	300	4.5	4.5	3.0	3.0	0.0
A	20	12.00	25.00	300	4.5	4.5	3.0	3.0	0.0
A	21	12.00	25.00	300	4.5	4.5	3.0	3.0	0.0
A	22	12.00	25.00	300	4.5	4.5	3.0	3.0	0.0
A	23	12.00	25.00	300	4.5	4.5	3.0	3.0	0.0
A	24	12.00	25.00	300	4.5	4.5	3.0	3.0	0.0
BLOCK B (24 X 25)									
Block	Plot No.	L	B	AREA	PROFIT	FEAR	SIDE 1	SIDE 2	USE
B	1	12.00	25.00	300	4.5	4.5	3.0	3.0	0.0
B	2	12.00	25.00	300	4.5	4.5	3.0	3.0	0.0
B	3	12.00	25.00	300	4.5	4.5	3.0	3.0	0.0
B	4	12.00	25.00	300	4.5	4.5	3.0	3.0	0.0
B	5	12.00	25.00	300	4.5	4.5	3.0	3.0	0.0
B	6	12.00	25.00	300	4.5	4.5	3.0	3.0	0.0
B	7	12.00	25.00	300	4.5	4.5	3.0	3.0	0.0
B	8	12.00	25.00	300	4.5	4.5	3.0	3.0	0.0
B	9	12.00	25.00	300	4.5	4.5	3.0	3.0	0.0
B	10	12.00	25.00	300	4.5	4.5	3.0	3.0	0.0
B	11	12.00	25.00	300	4.5	4.5	3.0	3.0	0.0
B	12	12.00	25.00	300	4.5	4.5	3.0	3.0	0.0
B	13	12.00	25.00	300	4.5	4.5	3.0	3.0	0.0
B	14	12.00	25.00	300	4.5	4.5	3.0	3.0	0.0
B	15	12.00	25.00	300	4.5	4.5	3.0	3.0	0.0
B	16	12.00	25.00	300	4.5	4.5	3.0	3.0	0.0
B	17	12.00	25.00	300	4.5	4.5	3.0	3.0	0.0
B	18	12.00	25.00	300	4.5	4.5	3.0	3.0	0.0
B	19	12.00	25.00	300	4.5	4.5	3.0	3.0	0.0
B	20	12.00	25.00	300	4.5	4.5	3.0	3.0	0.0
B	21	12.00	25.00	300	4.5	4.5	3.0	3.0	0.0
B	22	12.00	25.00	300	4.5	4.5	3.0	3.0	0.0
B	23	12.00	25.00	300	4.5	4.5	3.0	3.0	0.0
B	24	12.00	25.00	300	4.5	4.5	3.0	3.0	0.0
BLOCK C (15 X 32)									
Block	Plot No.	L	B	AREA	PROFIT	FEAR	SIDE 1	SIDE 2	USE
C	1	15.00	32.00	480	3.0	3.0	3.0	3.0	0.0
C	2	15.00	32.00	480	3.0	3.0	3.0	3.0	0.0
C	3	15.00	32.00	480	3.0	3.0	3.0	3.0	0.0
C	4	15.00	32.00	480	3.0	3.0	3.0	3.0	0.0
C	5	15.00	32.00	480	3.0	3.0	3.0	3.0	0.0
C	6	15.00	32.00	480	3.0	3.0	3.0	3.0	0.0
C	7	15.00	32.00	480	3.0	3.0	3.0	3.0	0.0
C	8	15.00	32.00	480	3.0	3.0	3.0	3.0	0.0
C	9	15.00	32.00	480	3.0	3.0	3.0	3.0	0.0
C	10	15.00	32.00	480	3.0	3.0	3.0	3.0	0.0
C	11	15.00	32.00	480	3.0	3.0	3.0	3.0	0.0
C	12	15.00	32.00	480	3.0	3.0	3.0	3.0	0.0
C	13	15.00	32.00	480	3.0	3.0	3.0	3.0	0.0
C	14	15.00	32.00	480	3.0	3.0	3.0	3.0	0.0
C	15	15.00	32.00	480	3.0	3.0	3.0	3.0	0.0
C	16	15.00	32.00	480	3.0	3.0	3.0	3.0	0.0
C	17	15.00	32.00	480	3.0	3.0	3.0	3.0	0.0
C	18	15.00	32.00	480	3.0	3.0	3.0	3.0	0.0
C	19	15.00	32.00	480	3.0	3.0	3.0	3.0	0.0
C	20	15.00	32.00	480	3.0	3.0	3.0	3.0	0.0
C	21	15.00	32.00	480	3.0	3.0	3.0	3.0	0.0
C	22	15.00	32.00	480	3.0	3.0	3.0	3.0	0.0
C	23	15.00	32.00	480	3.0	3.0	3.0	3.0	0.0
C	24	15.00	32.00	480	3.0	3.0	3.0	3.0	0.0
BLOCK D (15 X 32)									
Block	Plot No.	L	B	AREA	PROFIT	FEAR	SIDE 1	SIDE 2	USE
D	1	15.00	32.00	480	3.0	3.0	3.0	3.0	0.0
D	2	15.00	32.00	480	3.0	3.0	3.0	3.0	0.0
D	3	15.00	32.00	480	3.0	3.0	3.0	3.0	0.0
D	4	15.00	32.00	480	3.0	3.0	3.0	3.0	0.0
D	5	15.00	32.00	480	3.0	3.0	3.0	3.0	0.0
D	6	15.00	32.00	480	3.0	3.0	3.0	3.0	0.0
D	7	15.00	32.00	480	3.0	3.0	3.0	3.0	0.0
D	8	15.00	32.00	480	3.0	3.0	3.0	3.0	0.0
D	9	15.00	32.00	480	3.0	3.0	3.0	3.0	0.0
D	10	15.00	32.00	480	3.0	3.0	3.0	3.0	0.0
D	11	15.00	32.00	480	3.0	3.0	3.0	3.0	0.0
D	12	15.00	32.00	480	3.0	3.0	3.0	3.0	0.0
D	13	15.00	32.00	480	3.0	3.0	3.0	3.0	0.0
D	14	15.00	32.00	480	3.0	3.0	3.0	3.0	0.0
D	15	15.00	32.00	480	3.0	3.0	3.0	3.0	0.0
D	16	15.00	32.00	480	3.0	3.0	3.0	3.0	0.0
D	17	15.00	32.00	480	3.0	3.0	3.0	3.0	0.0
D	18	15.00	32.00	480	3.0	3.0	3.0	3.0	0.0
D	19	15.00	32.00	480	3.0	3.0	3.0	3.0	0.0
D	20	15.00	32.00	480	3.0	3.0	3.0	3.0	0.0
D	21	15.00	32.00	480	3.0	3.0	3.0	3.0	0.0
D	22	15.00	32.00	480	3.0	3.0	3.0	3.0	0.0
D	23	15.00	32.00	480	3.0	3.0	3.0	3.0	0.0
D	24	15.00	32.00	480	3.0	3.0	3.0	3.0	0.0
BLOCK E (15 X 32)									
Block	Plot No.	L	B	AREA	PROFIT	FEAR	SIDE 1	SIDE 2	USE
E	1	15.00	32.00	480	3.0	3.0	3.0	3.0	0.0
E	2	15.00	32.00	480	3.0	3.0	3.0	3.0	0.0
E	3	15.00	32.00	480	3.0	3.0	3.0	3.0	0.0
E	4	15.00	32.00	480	3.0	3.0	3.0	3.0	0.0
E	5	15.00	32.00	480	3.0	3.0	3.0	3.0	0.0
E	6	15.00	32.00	480	3.0	3.0	3.0	3.0	0.0
E	7	15.00	32.00	480	3.0	3.0	3.0	3.0	0.0
E	8	15.00	32.00	480	3.0	3.0	3.0	3.0	0.0
E	9	15.00	32.00	480	3.0	3.0	3.0	3.0	0.0
E	10	15.00	32.00	480	3.0	3.0	3.0	3.0	0.0
E	11	15.00	32.00	480	3.0	3.0	3.0	3.0	0.0
E	12	15.00	32.00	480	3.0	3.0	3.0	3.0	0.0
E	13	15.00	32.00	480	3.0	3.0	3.0	3.0	0.0
E	14	15.00	32.00	480	3.0	3.0	3.0	3.0	0.0
E	15	15.00	32.00	480	3.0	3.0	3.0	3.0	0.0
E	16	15.00	32.00	480	3.0	3.0	3.0	3.0	0.0
E	17	15.00	32.00	480	3.0	3.0	3.0	3.0	0.0
E	18	15.00	32.00	480	3.0	3.0	3.0	3.0	0.0
E	19	15.00	32.00	480	3.0	3.0	3.0	3.0	0.0
E	20	15.00	32.00	480	3.0	3.0	3.0	3.0	0.0
E	21	15.00	32.00	480	3.0	3.0	3.0	3.0	0.0
E	22	15.00	32.00	480	3.0	3.0	3.0	3.0	0.0
E	23	15.00	32.00	480	3.0	3.0	3.0	3.0	0.0
E	24	15.00	32.00	480	3.0	3.0	3.0	3.0	0.0