


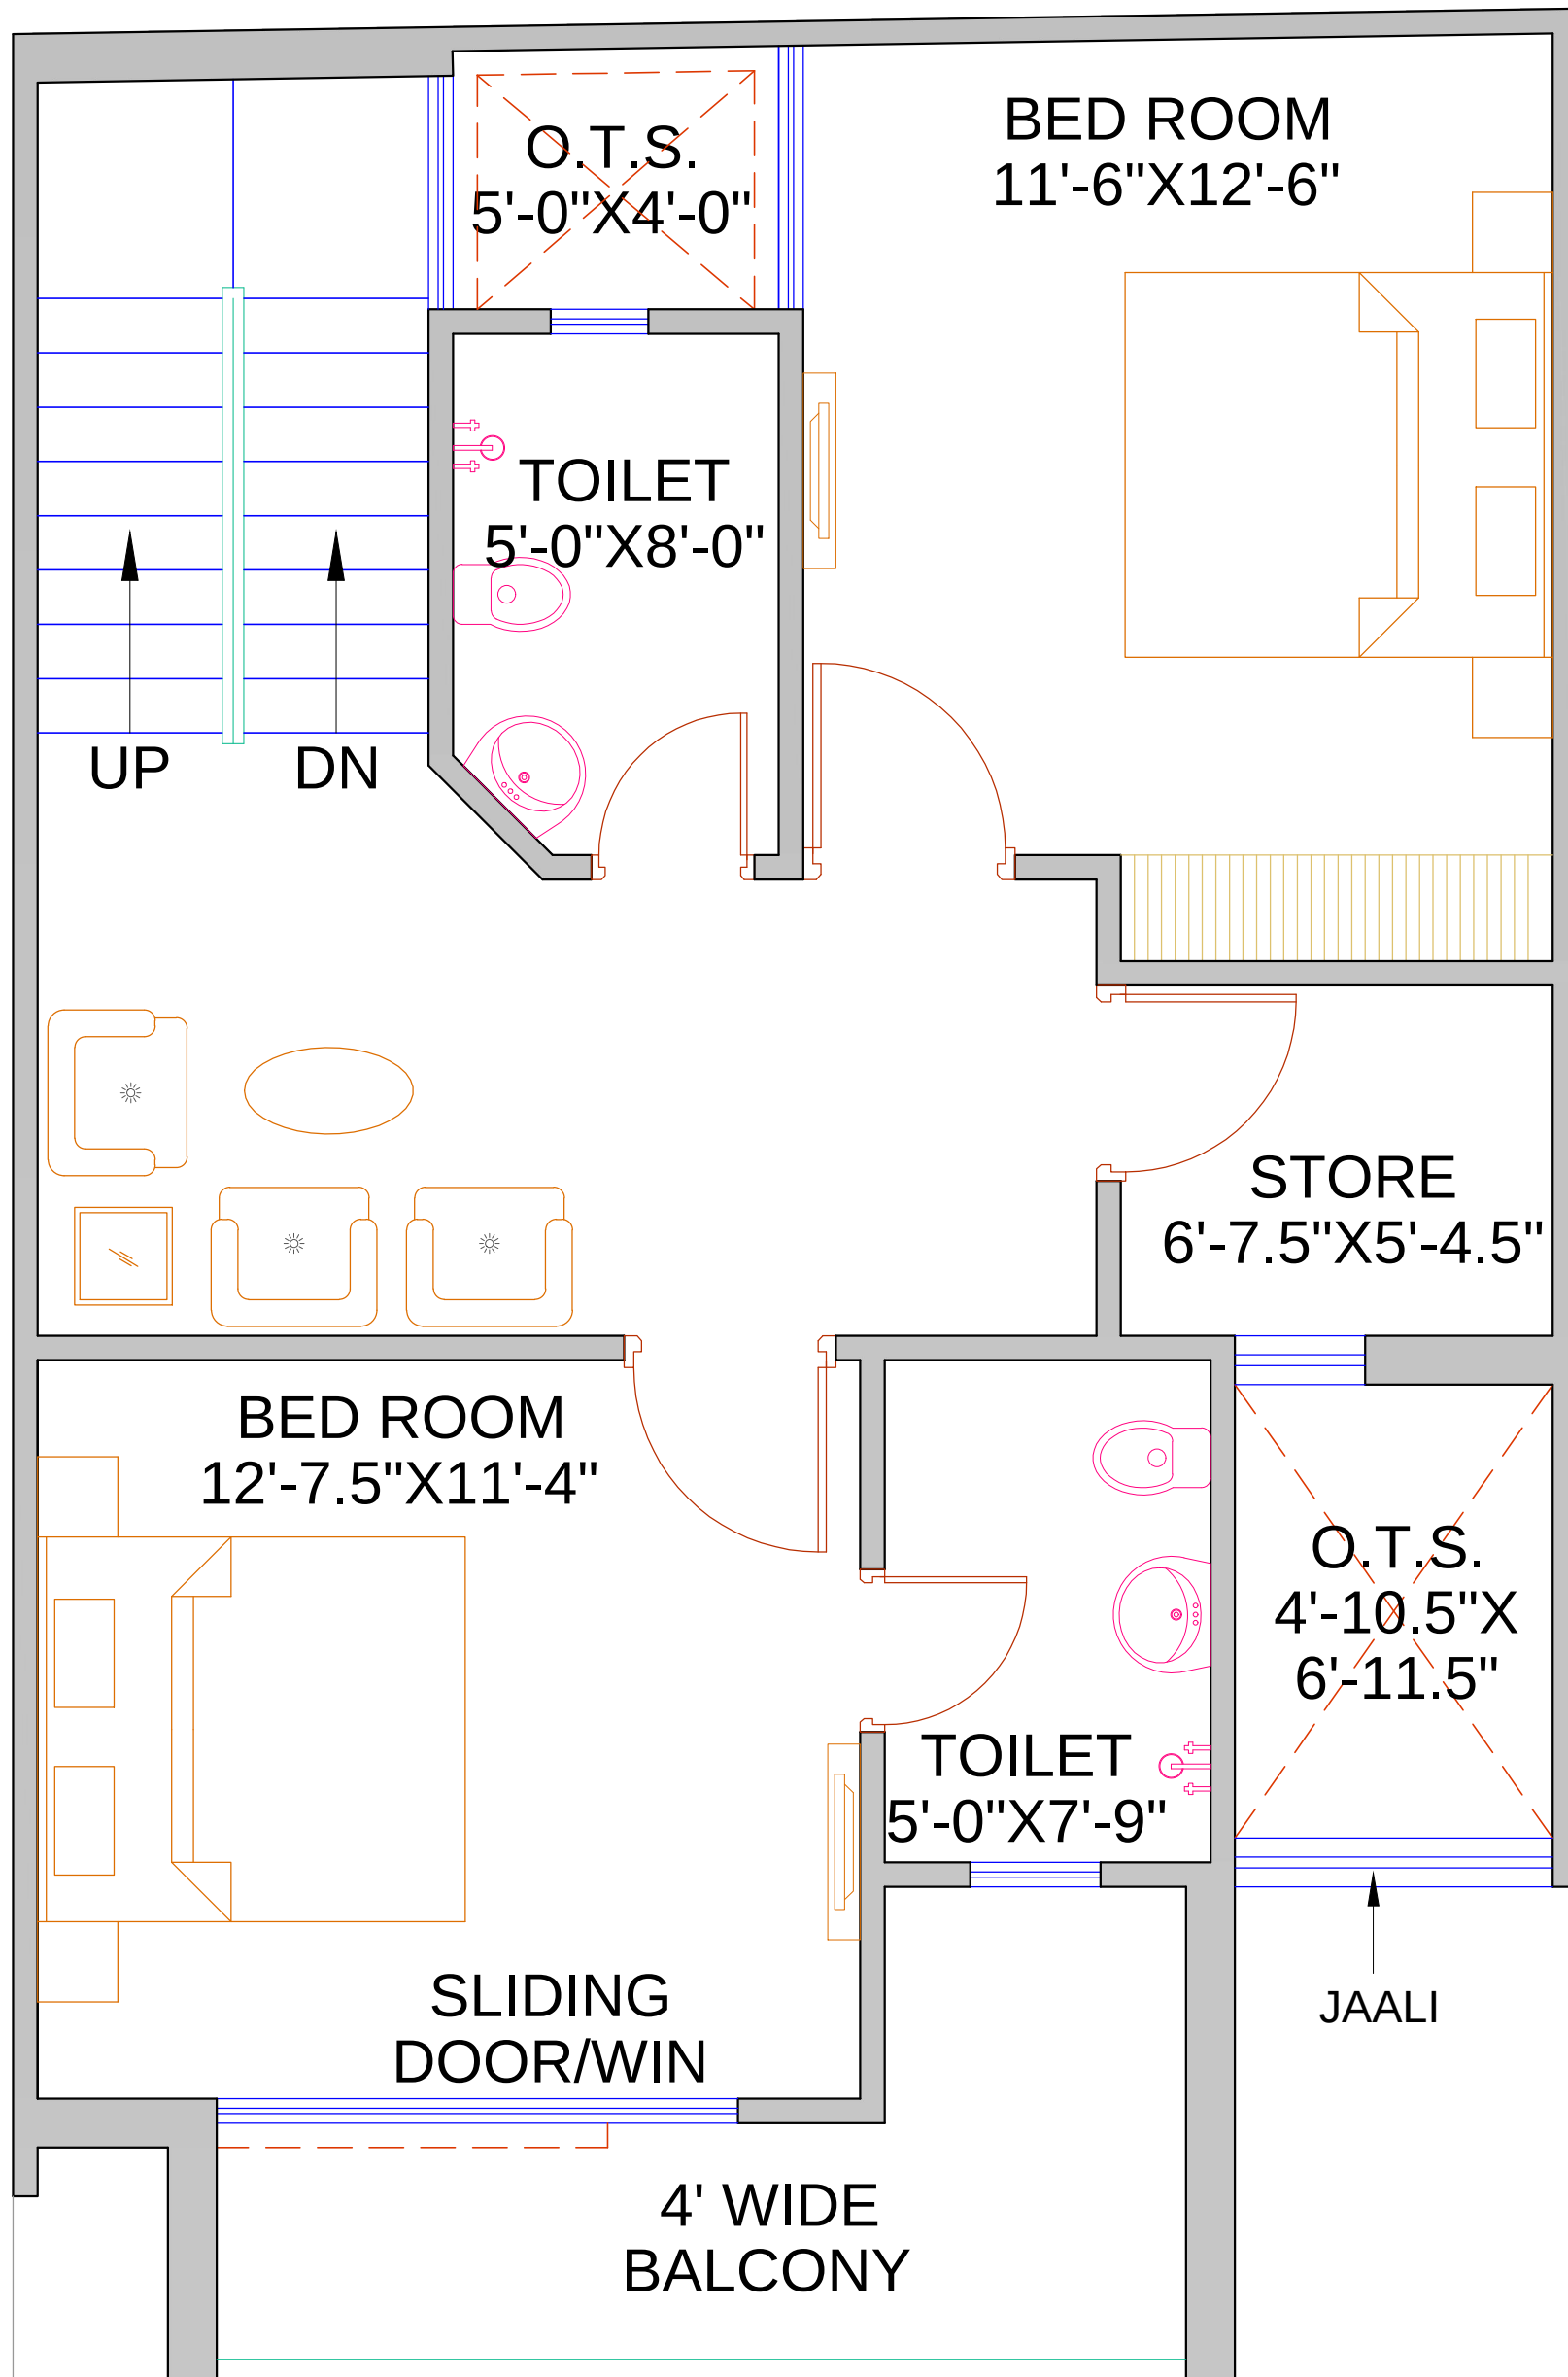


25.05.17

Job title : PROPOSED BUILDING PLAN FOR
PALASH BY E-SQUARE HOMES PVT. LTD.
BHAISORA, GOMTI NAGAR VISTAR, LUCKNOW

Drg title :
FIRST FLOOR PLAN
(HOUSE NO. 13)

North :


ARCHITECTS:
Abhinyas Consultant
3/77, Viraj Khand, Gomti Nagar, Lucknow
C-53, Sector-M, Aliganj, Lucknow
MOB : 9839447965, 9839097571

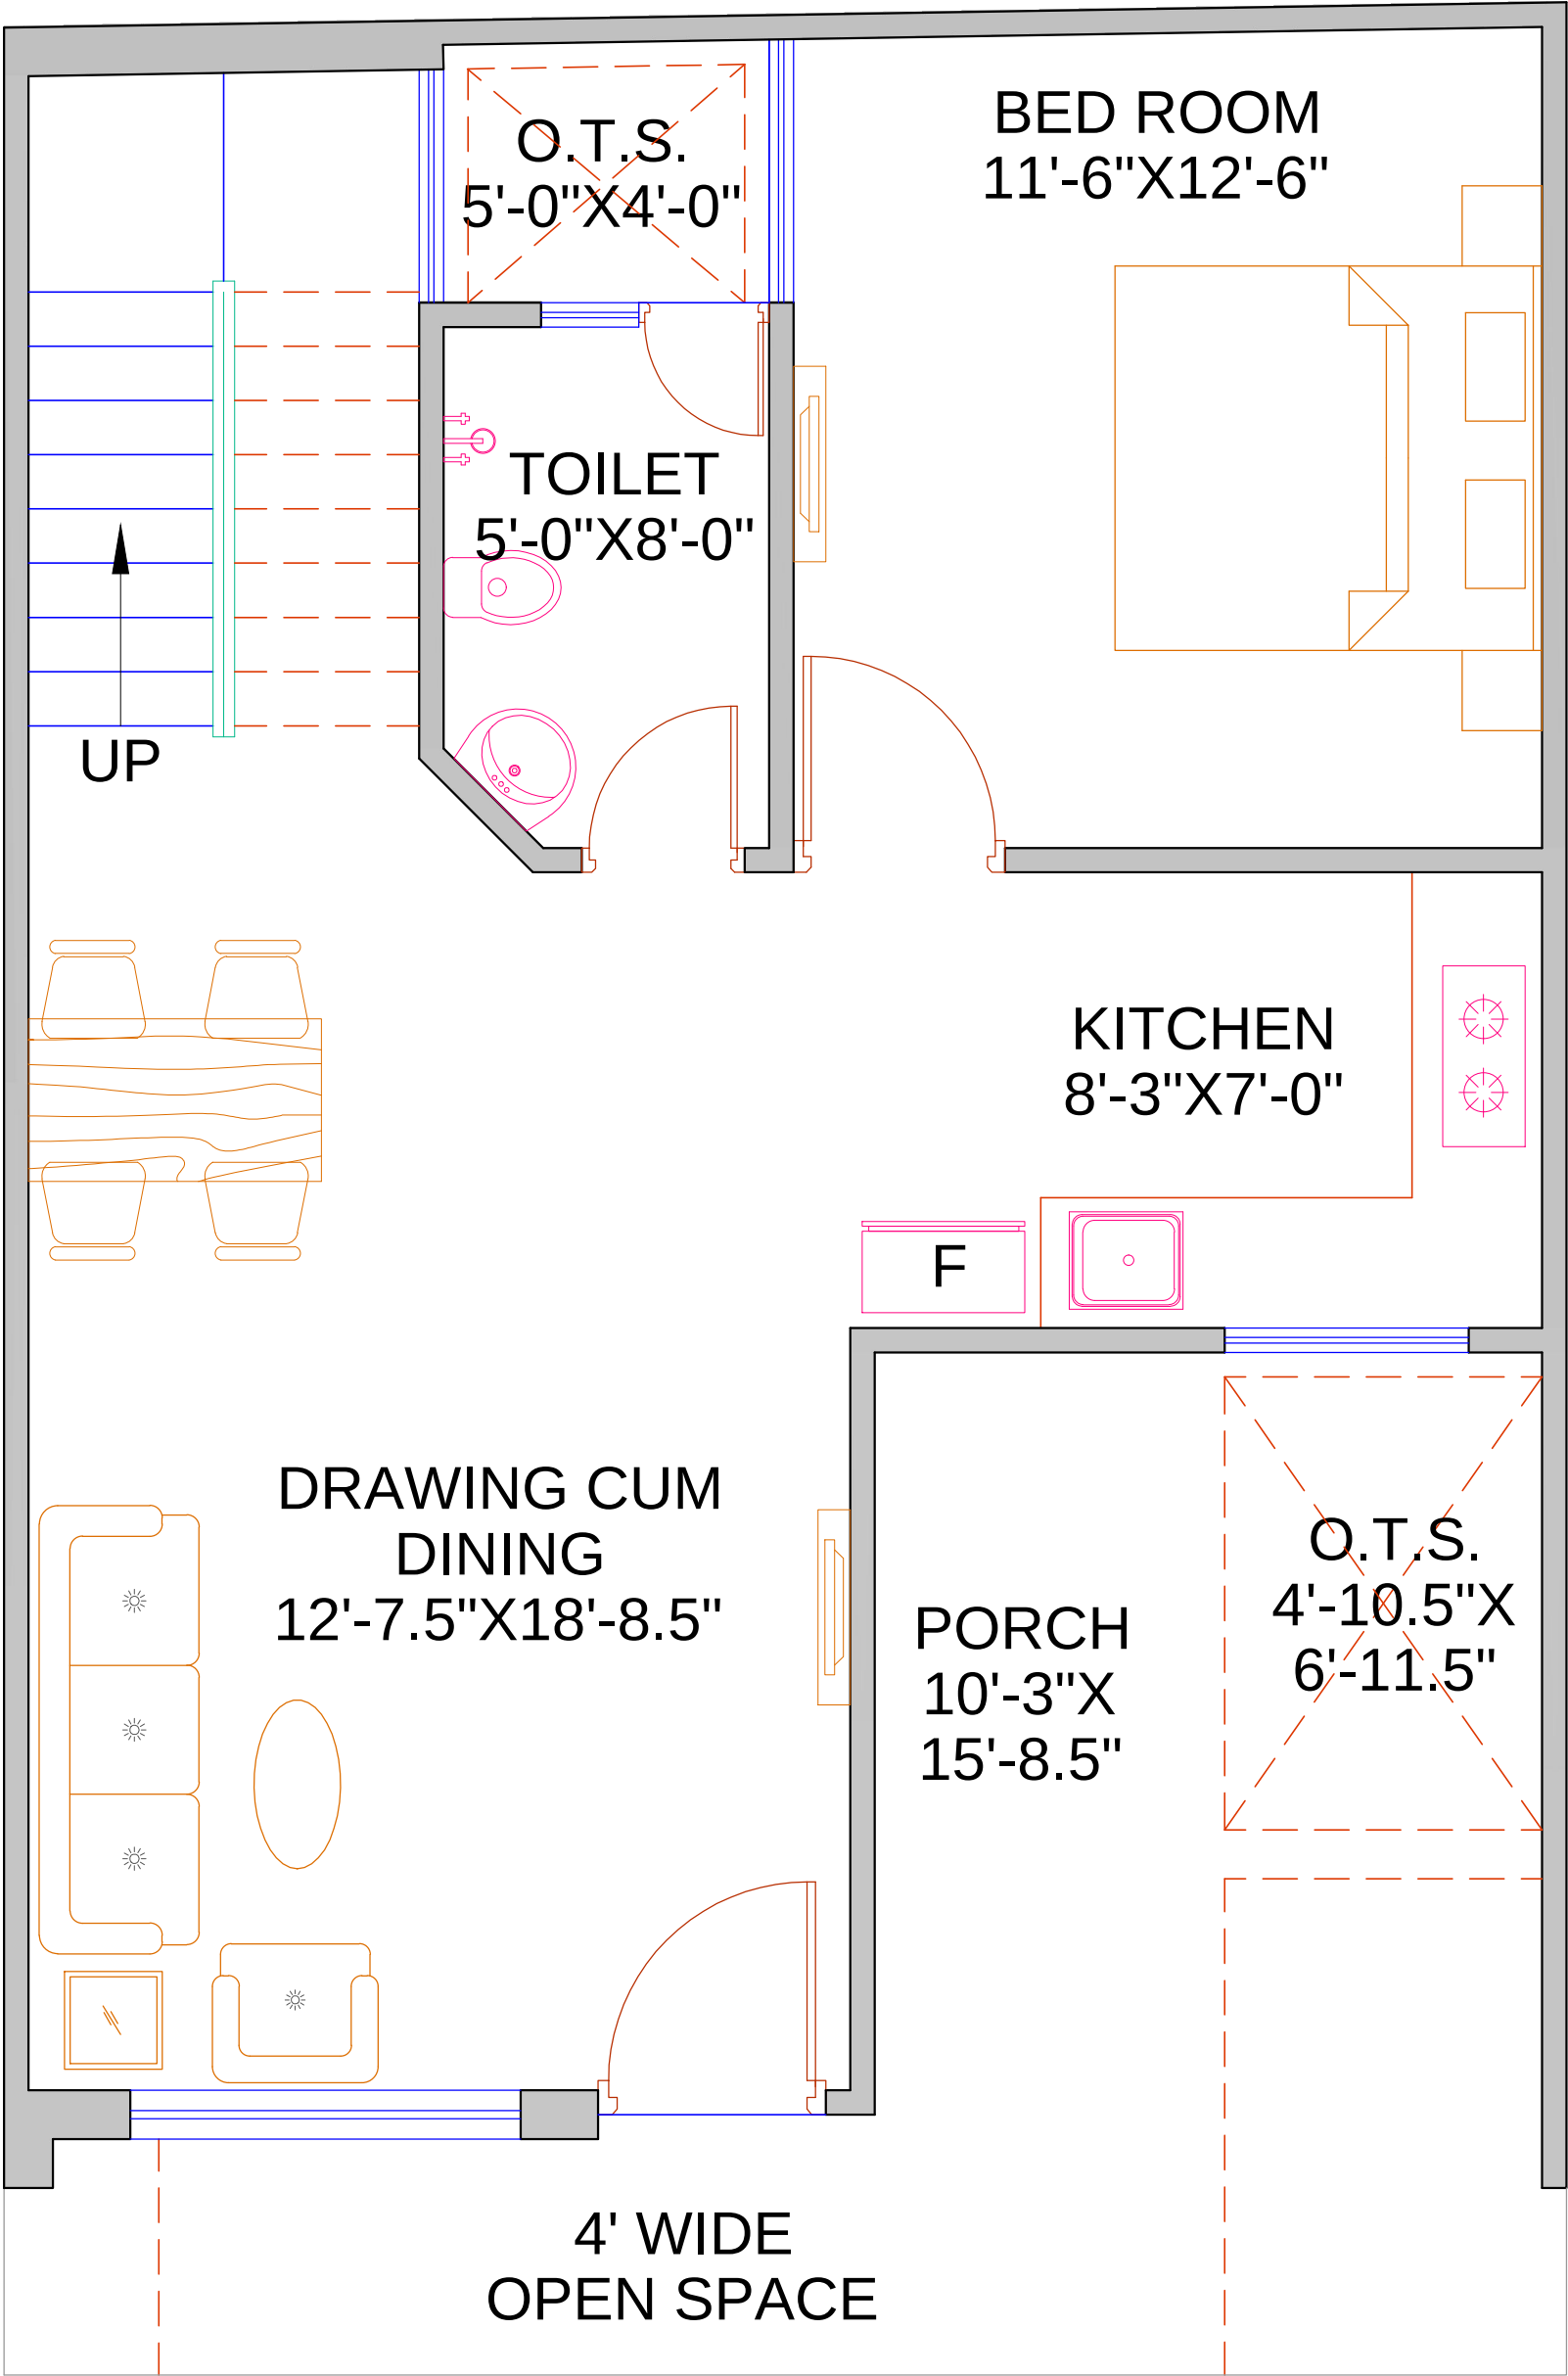

AREA STATEMENT :

PLOT AREA	= 870 SQ.FT.
BUILT-UP AREA ON GROUND FLOOR	= 773 SQ. FT.
BUILT-UP AREA ON FIRST FLOOR	= 773 SQ. FT.
BUILT-UP AREA FOR MUMTY	= 101 SQ. FT.
TOTAL BUILT-UP AREA	= 1647 SQ. FT.

25.05.17

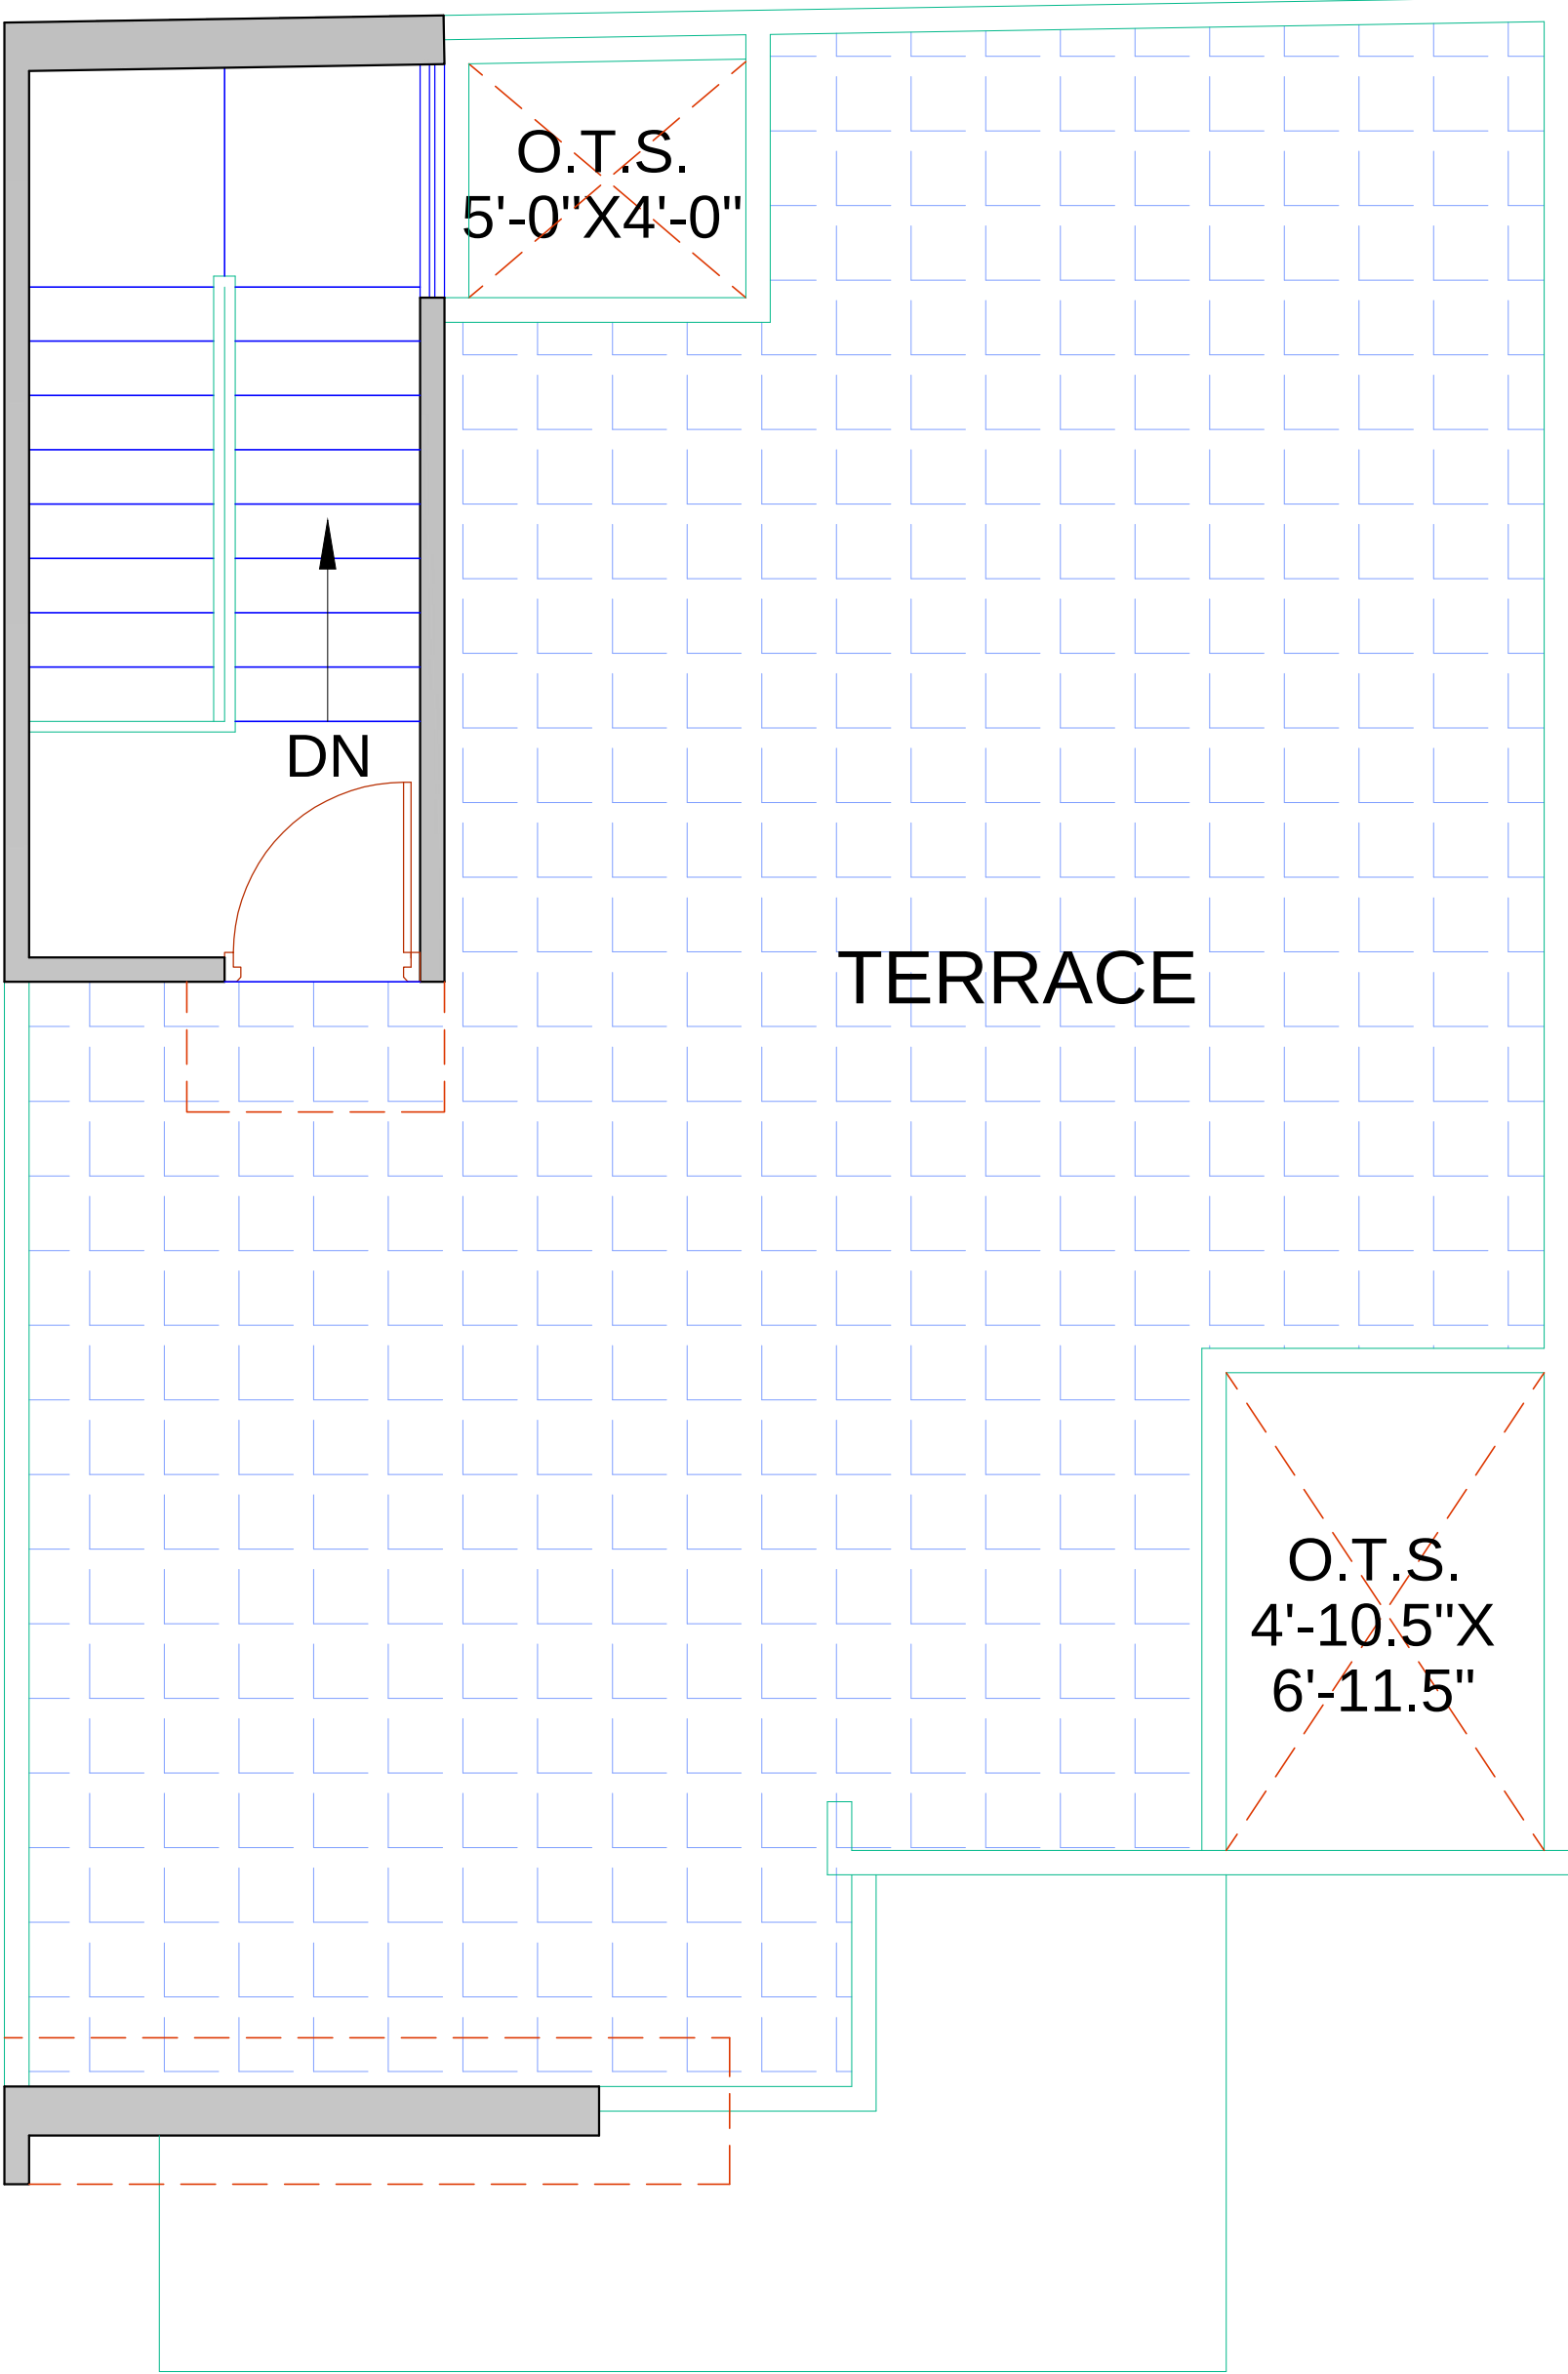

25.05.17