



6.00 Mtrs WIDE ROAD

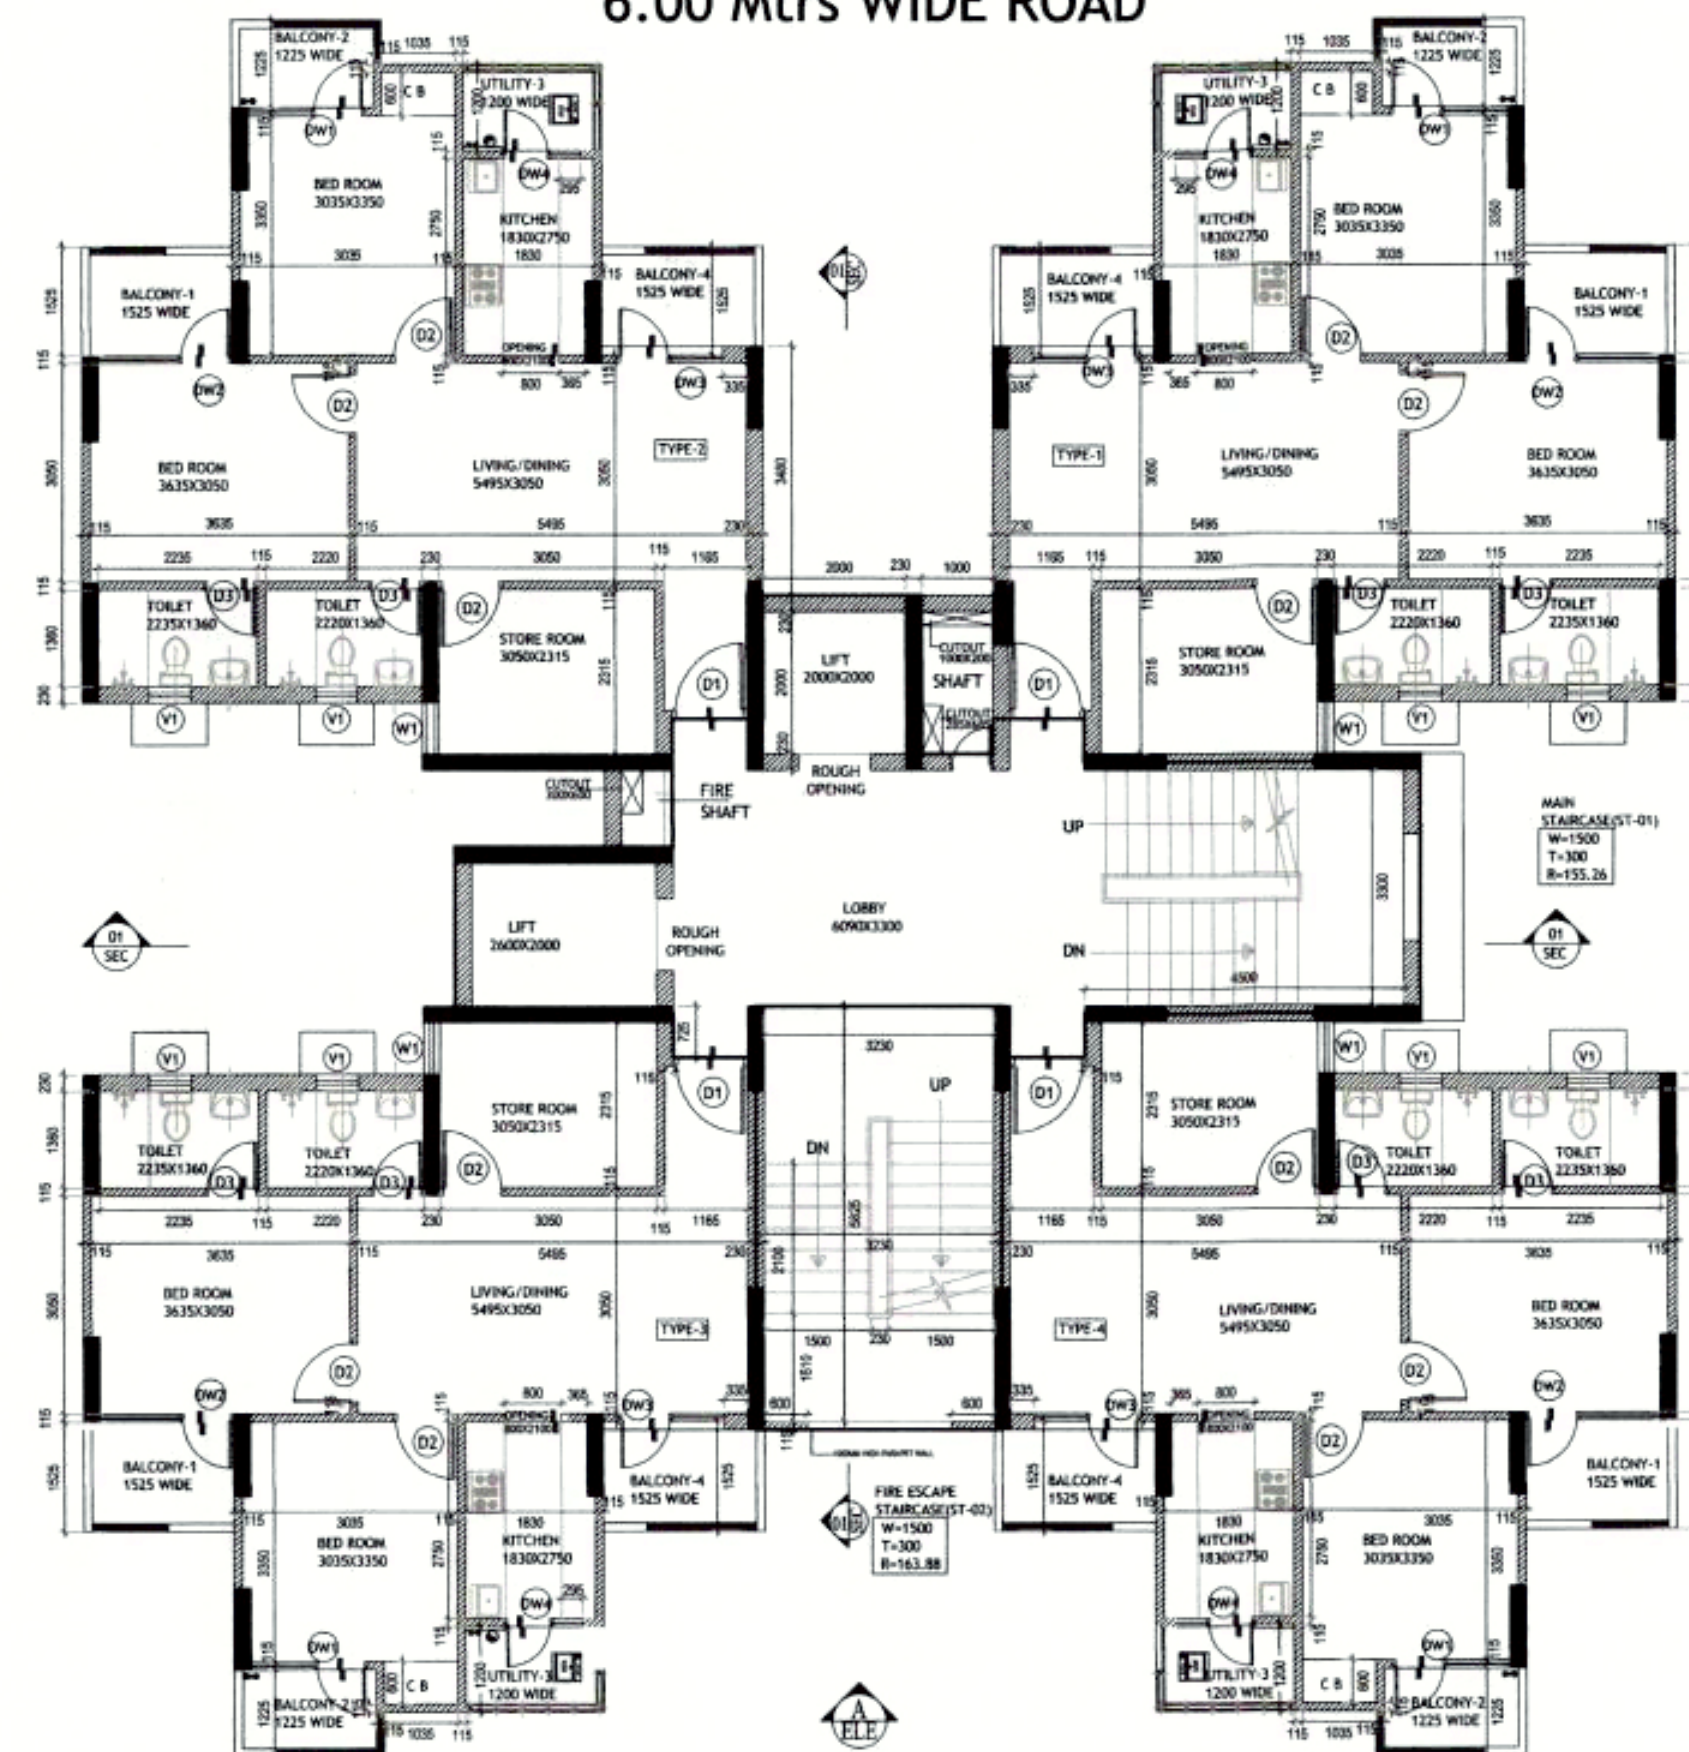

1st TO 24th FLOOR PLAN

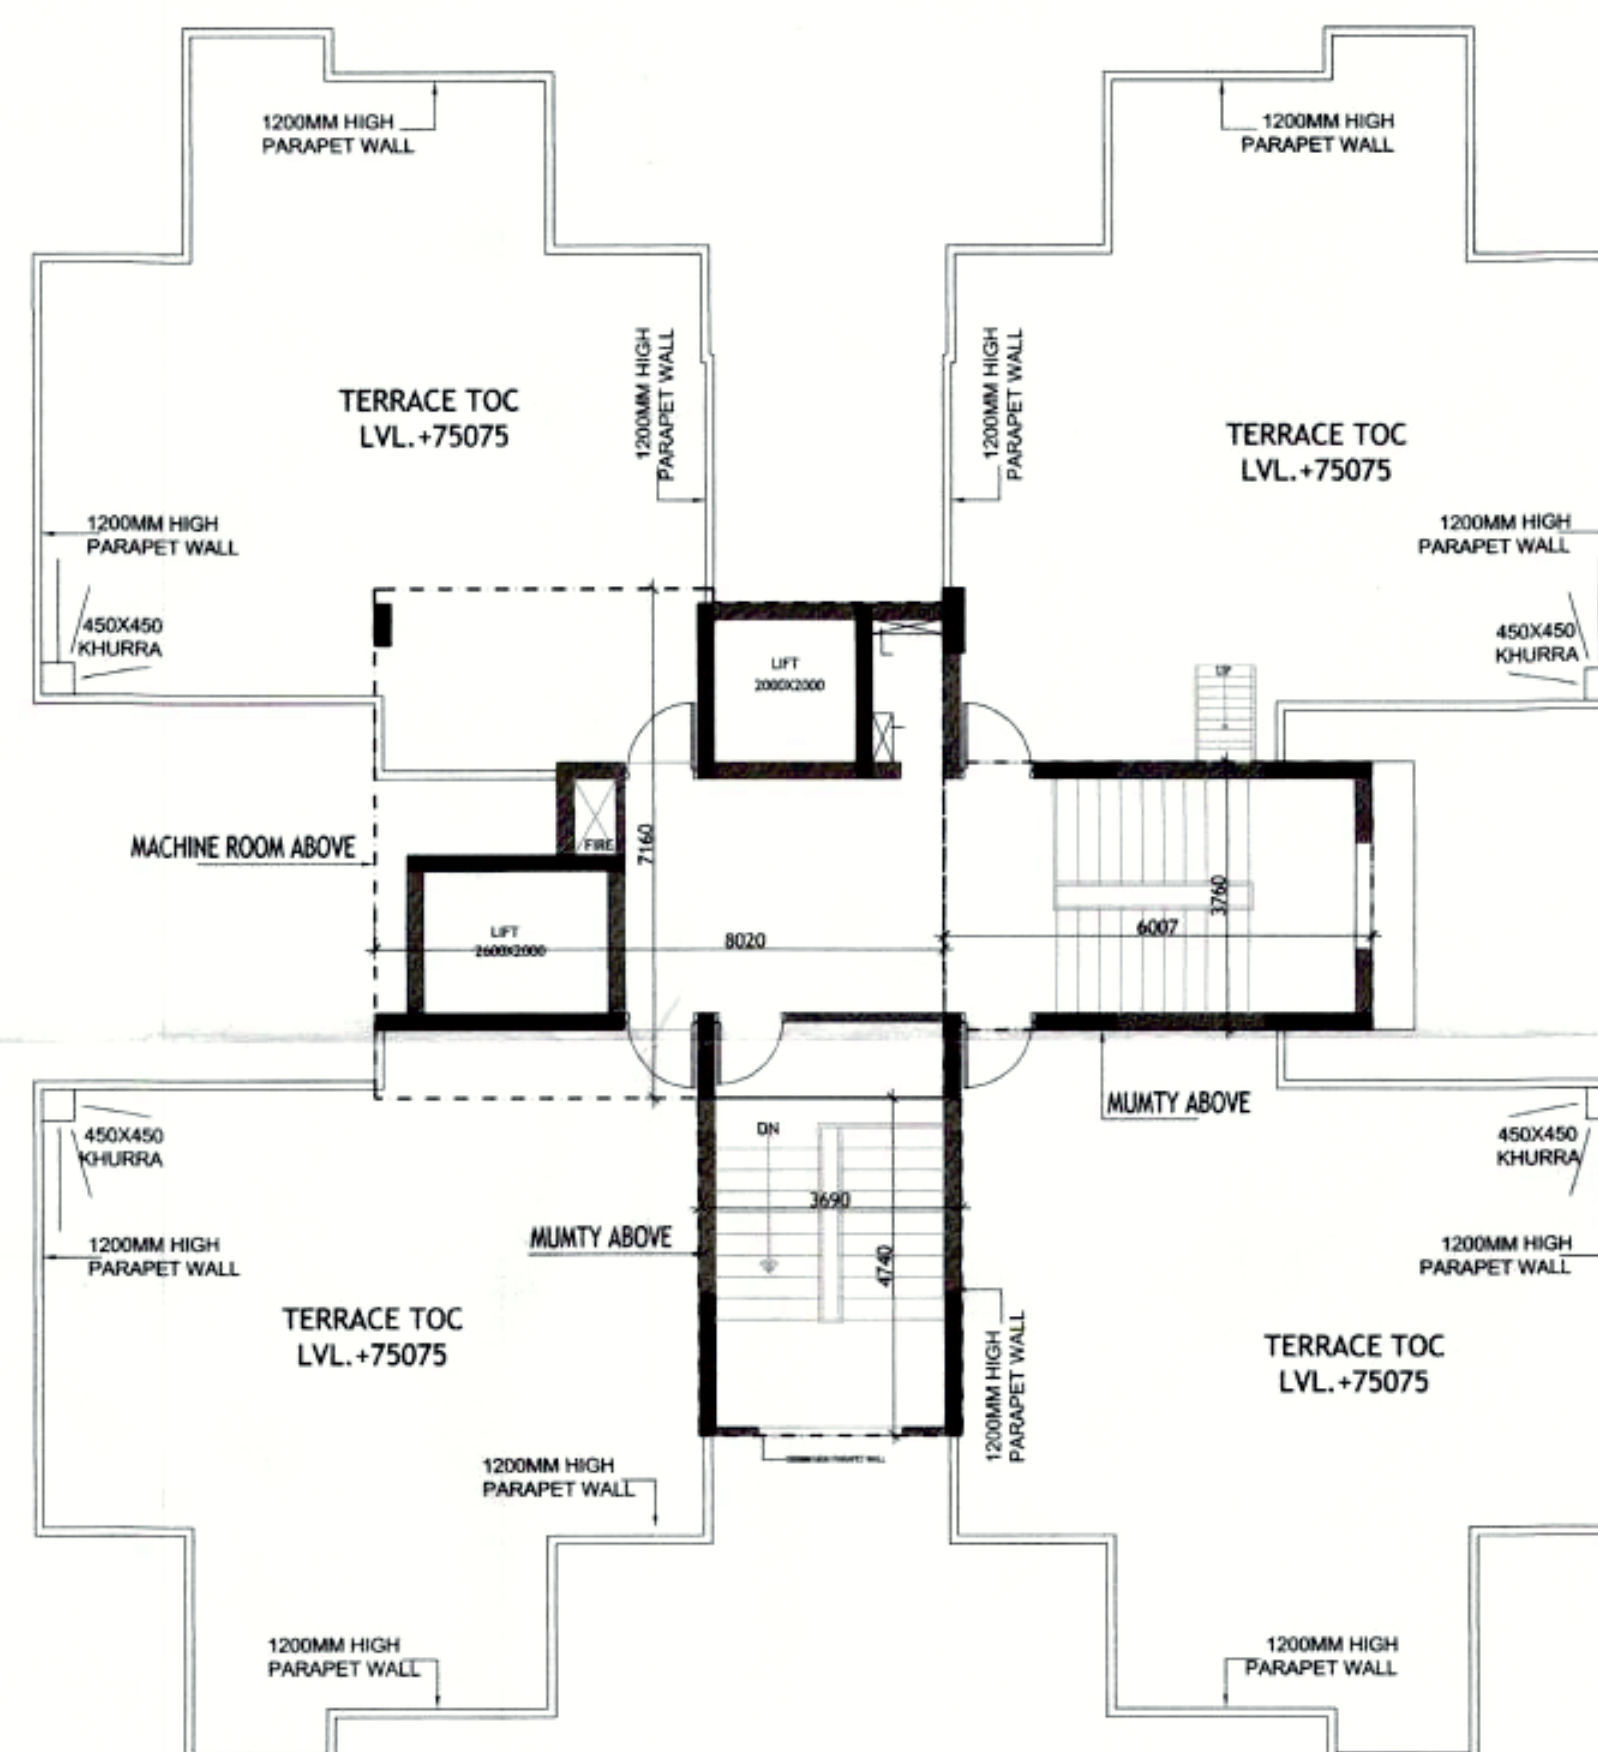

TERRACE FLOOR PLAN
6.00 Mtrs WIDE ROAD

OPENING SCHEDULE OF DOORS & WINDOWS						
S.NO	TYPE	SIZE		CILL	LINTEL	
1	D1	1050	X	2100	0-0	2100
2	D2	900	X	2100	0-0	2100
3	D3	750	X	2100	0-0	2100
5	DW1	1650	X	2550	0-0/900	2550
6	DW2	1500	X	2550	0-0/900	2550
7	DW3	1335	X	2550	0-0/900	2550
8	DW4	900	X	2550	0-0/1050	2550
9	W1	1000	X	1500	1050	2550
10	W2	725	X	1500	1050	2550
11	V1	600	X	900	1650	2550

शमन मानचित्र
गाजियाबाद विकास प्राधिकरण

[illegible]

शर्तें:-

- [illegible]





अश्वर अभियन्ता
 जे.पी.के. सि.

प्रदीप शास्त्री
 सहायक अभियन्ता

नोट:- समन स्वीकृति पत्रांक 416 / प्रवर्तन (जोन 4) / 2015
दिनांक 15/12/15 में छत्तिशगढ़ राठों का अनुपालन करना अनिवार्य होगा, जिसकी प्रति समन मानचित्र के पूछ भाग पर चस्पा की गयी है।
साईट प्लान

शर्त:-
मात्र सम्पन्न मानचित्र निर्गत किया जा रहा है। सम्पूर्ण प्रमाण पत्र पृथक से प्राप्त करना अनिवार्य होगा।

PROJECT:
COMPOUNDING. DRAWING FOR THE PROPOSED
GROUP HOUSING AT PLOT NO. KHASRA NO. 839,
840, 841, 853, 854, 855, 1037, 1038, 1039 AT VILLAGE
MEHROLI, DASNA, DISTT. GHAZIABAD

BUILDER & PROMOTERS

MAHAGUN REAL ESTATE PVT. LTD.

THROUGH
MR. DHEERAJ JAIN

DRAWING TITLE : BLOCK - B10

GROUND, FLOOR PLANS& TERRACE PLAN

 GIANT P. ... ARCHITECT L. Arch. M. ... C.V.N. 805769	 OWNER'S SIGN
ARCHITECT'S SIGN	

gpm
ARCHITECTS
& PLANNERS

GIAN P. MATHUR AND ASSOCIATES (P) LTD.
C - 55, East Of Kailash, New Delhi-110065
T : 46599599 I F 46599512
E: gpm@airtelmail.in I W : www.gpmindia.com

SCALE:-1:100	DATE	DRG. No.
		SD - 09