



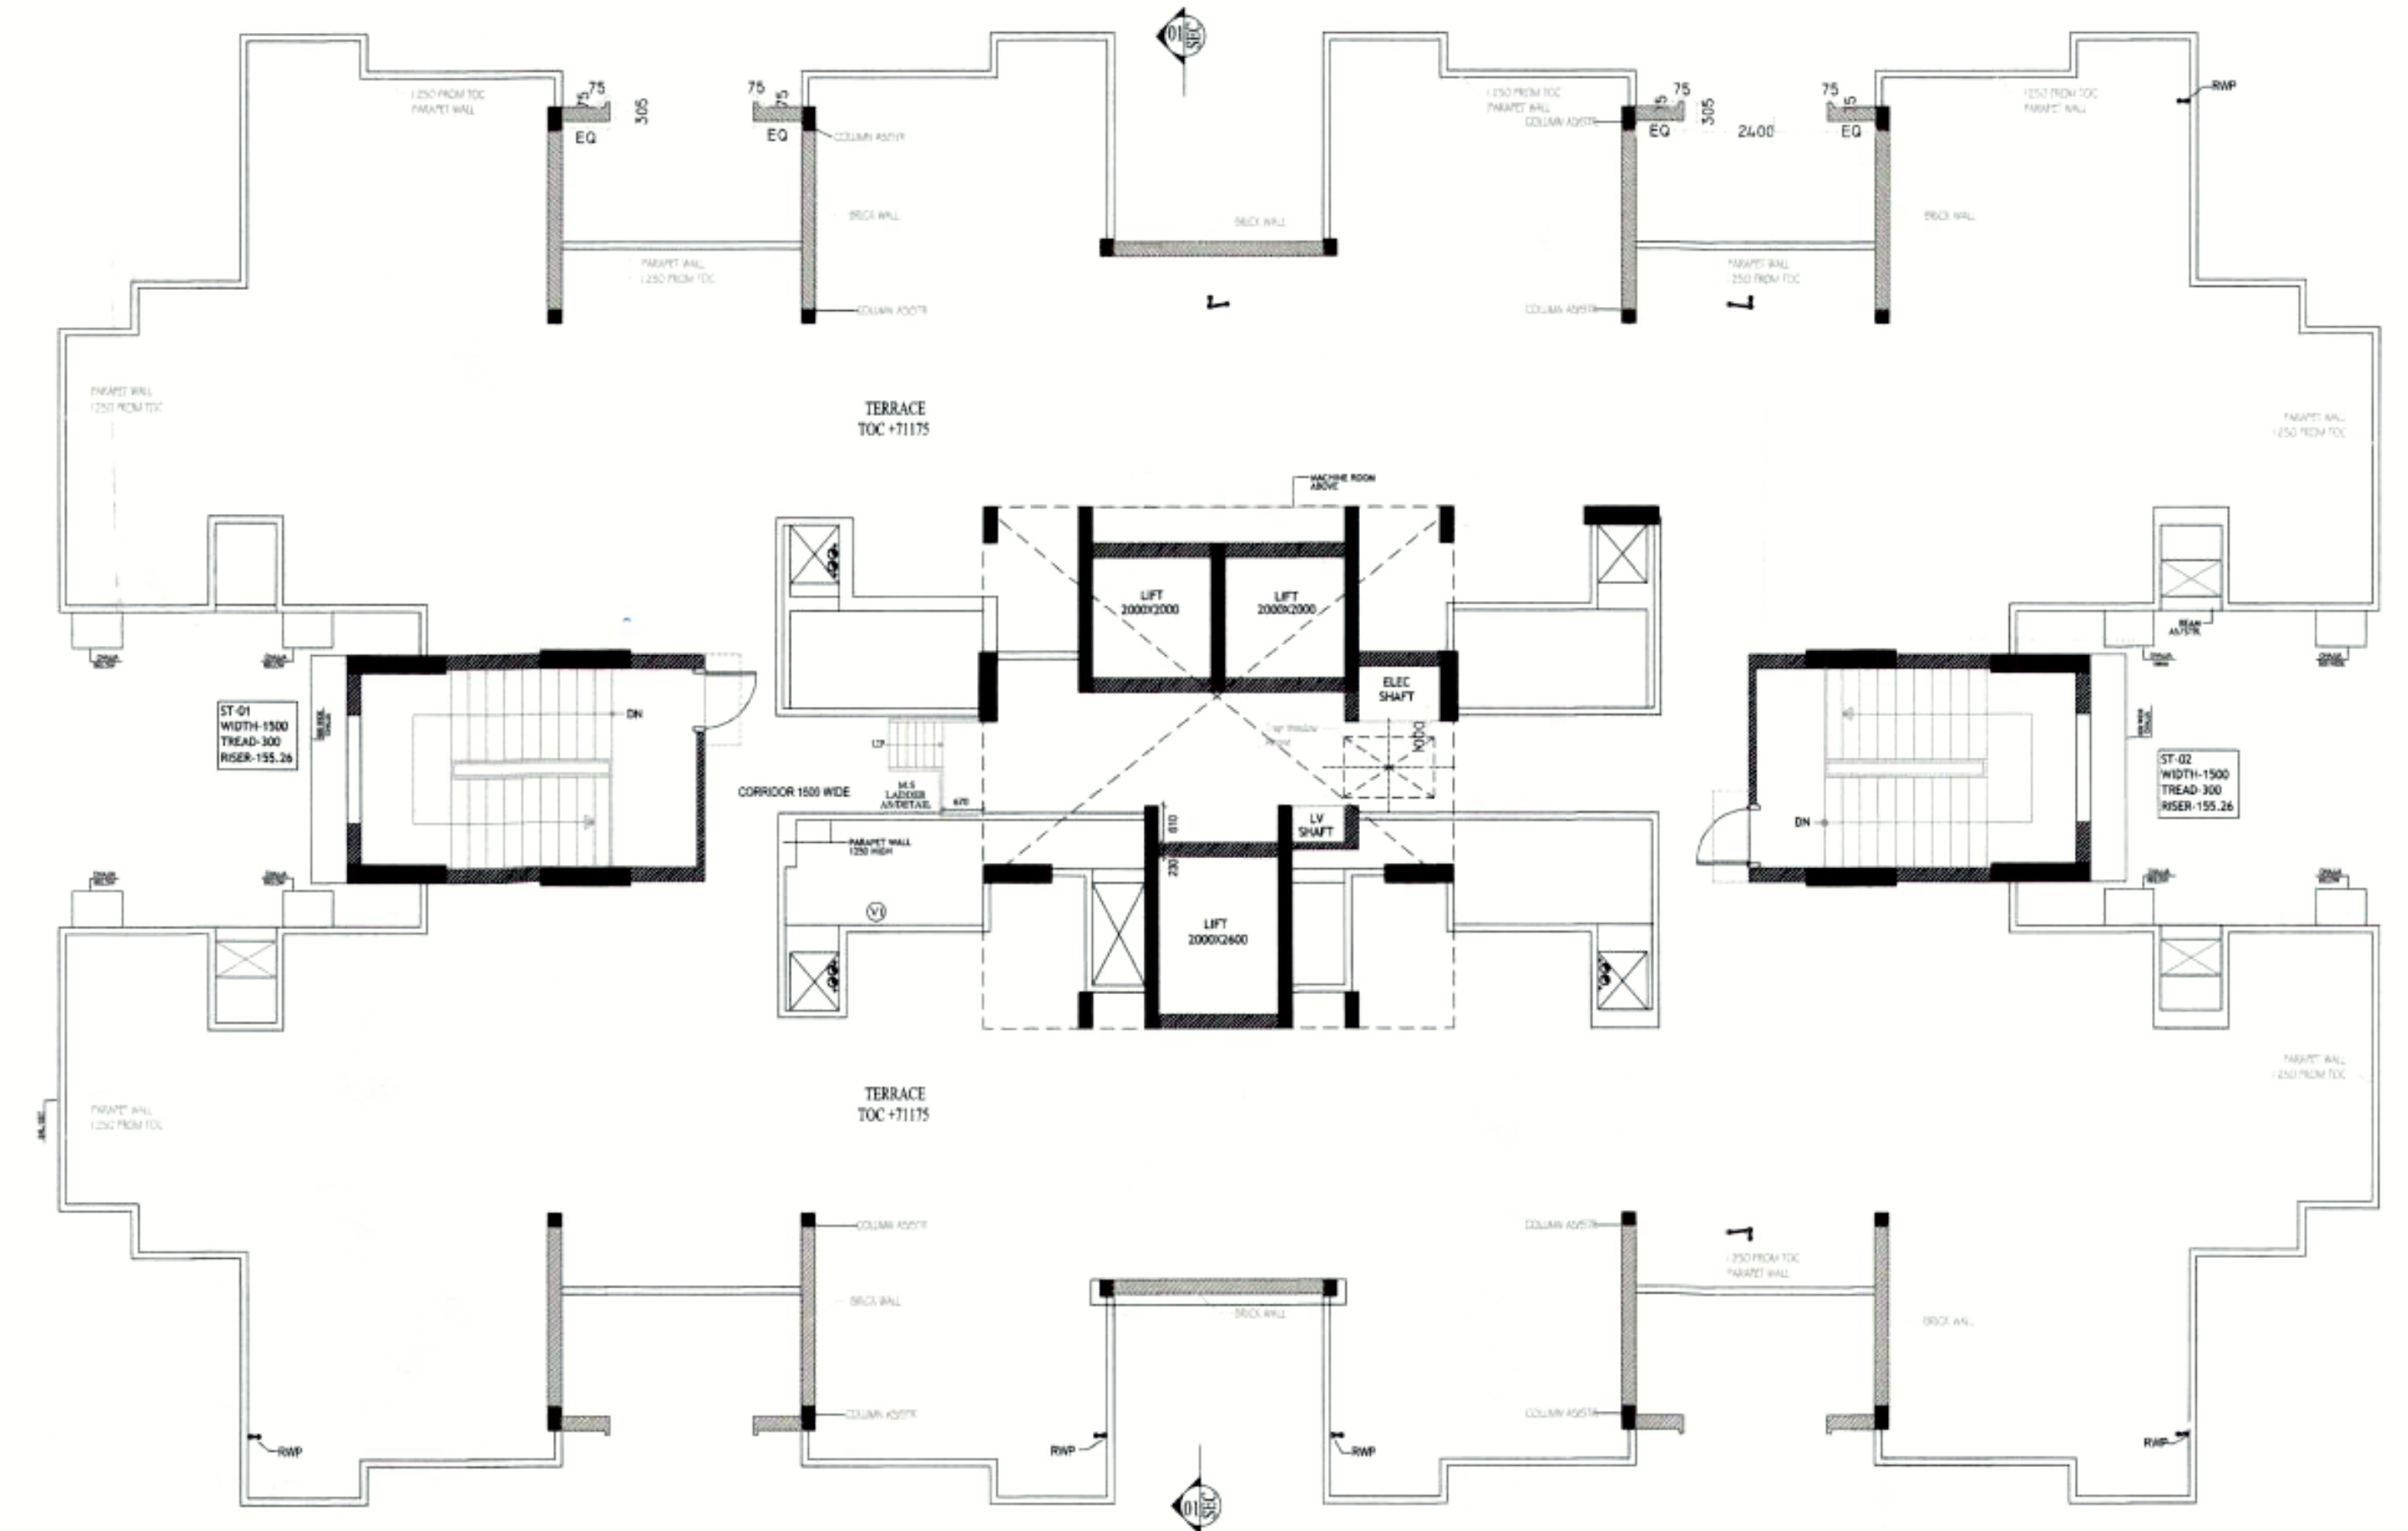

GROUND FLOOR

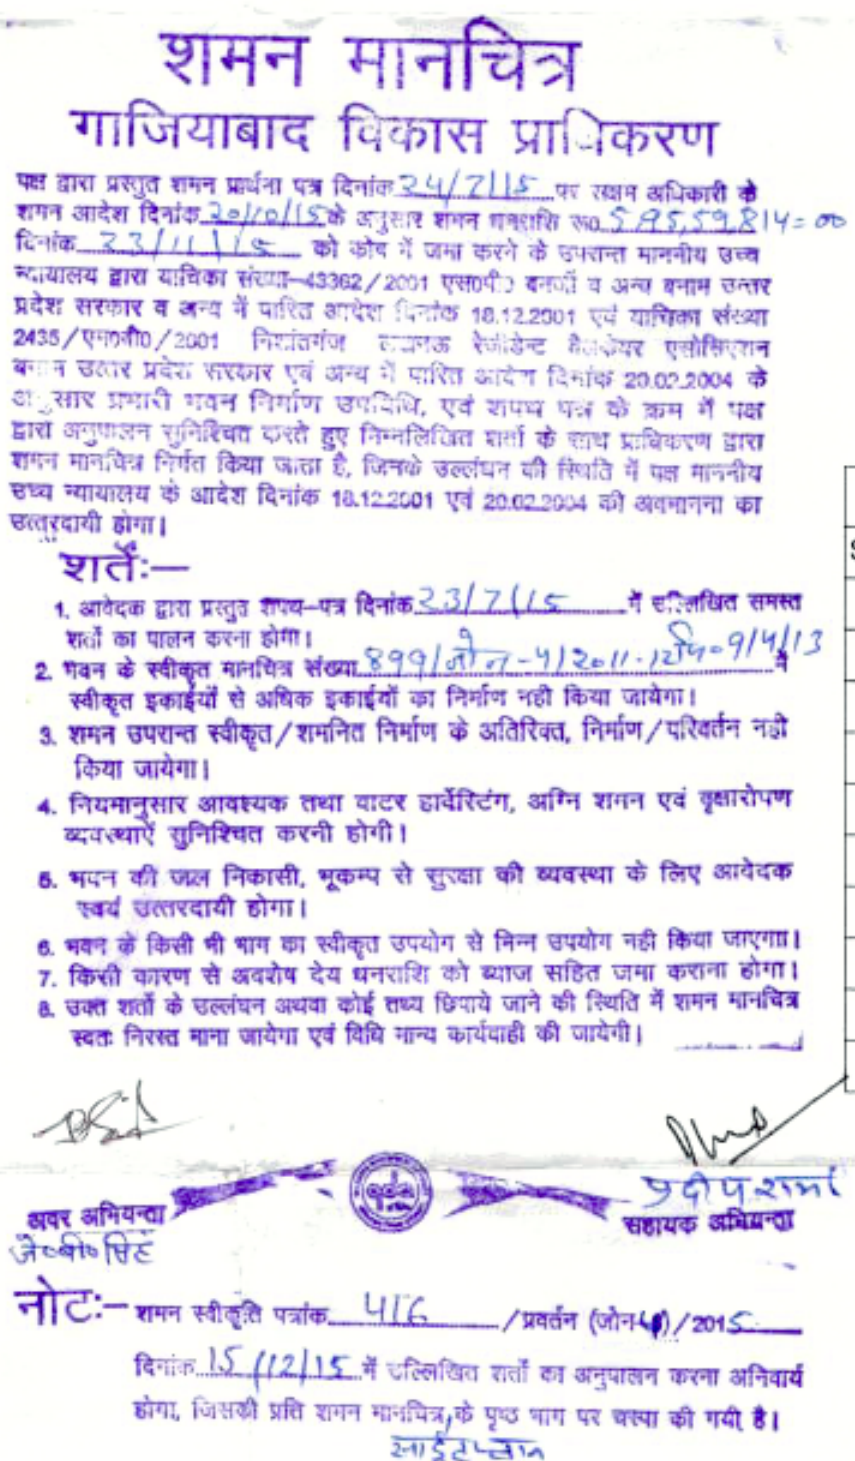

OPENING SCHEDULE OF DOORS & WINDOWS						
S.NO	TYPE	SIZE		CILL	LINTEL	
1	D1	1050	X	2100	0-0	2100
2	D2	900	X	2100	0-0	2100
3	D3	750	X	2100	0-0	2100
5	DW1	1650	X	2550	0-0/900	2550
6	DW2	1500	X	2550	0-0/900	2550
7	DW3	1335	X	2550	0-0/900	2550
8	DW4	900	X	2550	0-0/1050	2550
9	W1	1000	X	1500	1050	2550
10	W2	725	X	1500	1050	2550
11	V1	600	X	900	1650	2550

PROJECT: COMPOUNDING. DRAWING FOR THE PROPOSED GROUP HOUSING AT PLOT NO. KHASRA NO. 839, 840, 841, 853, 854, 855, 1037, 1038, 1039 AT VILLAGE MEHROLI, DASNA, DISTT. GHAZIABAD

BUILDER & PROMOTERS
MAHAGUN REAL ESTATE PVT. LTD.

THROUGH
MR. DHEERAJ JAIN

DRAWING TITLE: BLOCK - B08

GROUND, FLOOR PLANS & T

GIAN P. ANATHUR
ARCHITECT
B. Arch. (M.C.A., A.I.A.)
CA No 80/5769

ARCHITECT'S SIGN	OWNER'S SIGN
ARCHITECTS	

gpm ARCHITECTS & PLANNERS
GIAN P. MATHUR AND ASSOCIATES (P) LTD.
C - 55, East Of Kailash, New Delhi-110065
T: 46599599 1F 46599512
E: gpm@airtelmail.in 1W: www.gpmindia.com

SCALE:-1:100	DATE	DRG. No.
--------------	------	----------

D - 03