




FRONT ELEVATION

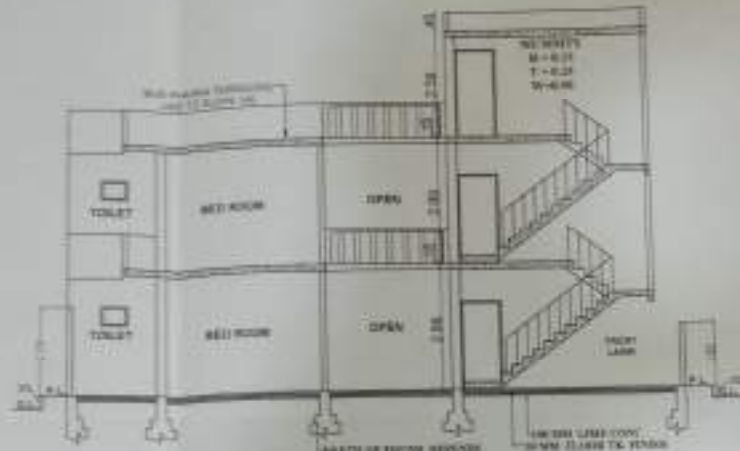

SECTION- AA




GROUND FLOOR PLAN



FIRST FLOOR PLAN




TERRACE PLAN

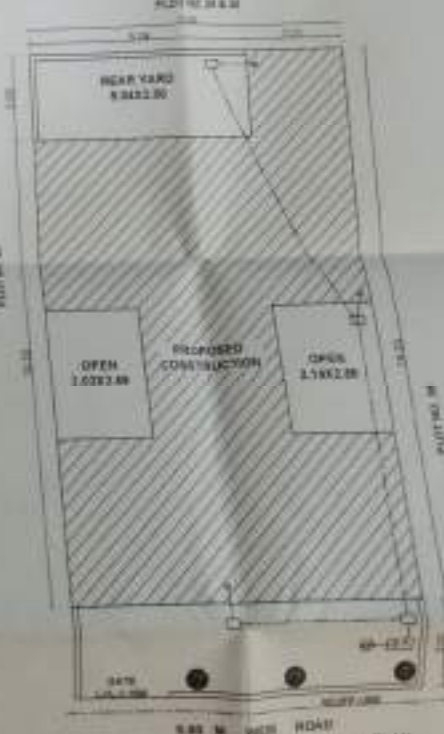

SITE PLAN

NAVYUG NAGAR (OLD)
NAARAYAN CITY (NEW) MALHA KALWARI AGRA
PROPOSED RESIDENCE OF PLOT NO. 39 NAVYUG NAGAR (OLD)
NAARAYAN CITY (NEW) MALHA KALWARI AGRA
OWNER'S - NAVYUG BAHKARI AVAS SAMITI LTD.
DRAWN BY - PINKEY
DATE - 24-3-2014

PROPERTY INFORMATION	
PROPOSED CONSTRUCTION	
OTHER PROPERTY	
SEWER LINE	
WATER	
SCHEDULE OF WORKS & WORKING	
DATE	DESCRIPTION
08/01/14	DL
14/01/14	SL
18/01/14	GL
18/01/14	W
18/01/14	WI
18/01/14	W2
18/01/14	W3
SUMMARY OF AREA	
DESCRIPTION	AREA
PLOT AREA	110.00
GROUND FLOOR COV. AREA	67.2
FIRST FLOOR COV. AREA	67.2
MINIMTY AREA	134.4
TOTAL COVERED AREA	134.4
OPEN AREA	75.6
GROUND COVERAGE	64.77%
F.A.R.	2.31/75

 

PROPOSED RESIDENCE OF PLOT NO. 39 NAVYUG NAGAR (OLD)
NAARAYAN CITY (NEW) MALHA KALWARI AGRA

NOTE:- ALL DIMENSIONS ARE IN METERS

SCALE-1:100

DATE 24-3-2014

OWNER'S - NAVYUG BAHKARI AVAS SAMITI LTD.

DRAWN BY -

PINKEY

FRONT ELEVATION

[illegible]

SECTION-AA



GROUND FLOOR PLAN



FIRST FLOOR PLAN



TERENCE PLATT





579.94

SCALE: 1-5

INDEX

DATE 24.3.2014

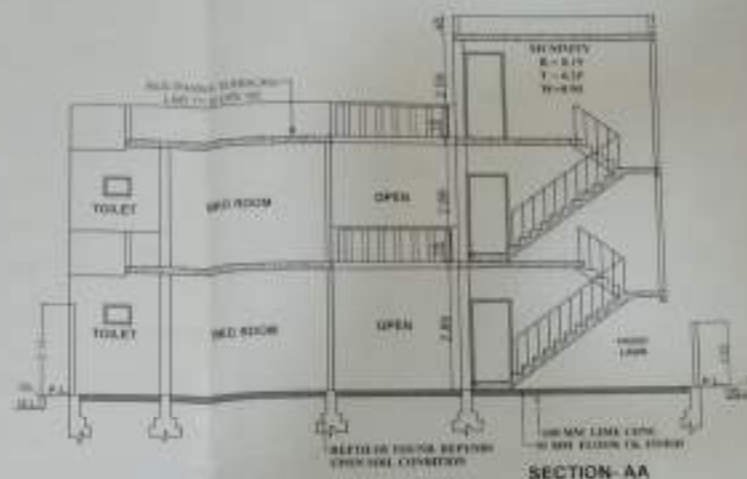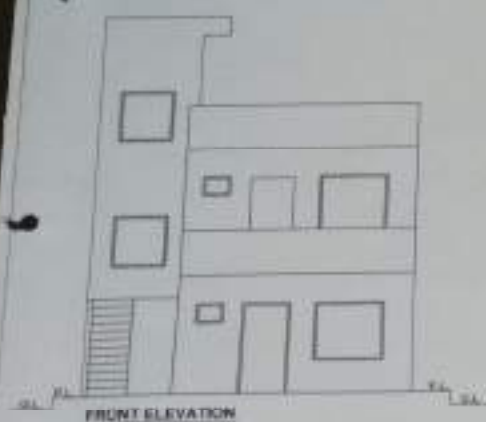

LEGEND	
PROPERTY CONVEYANCE	
OTHER PROPERTY	
NEW LINE	
TIE LINE	
SCHEDULE OF DEEDS & WITHDRAWS	
DATE	DEED NUMBER
1/20/12	81
3/12/12	81
4/19/12	82
5/23/12	83
1/11/12	84
8/25/12	85
9/25/12	86
SCHEDULE OF AREA	
	ACRES
PLOT AREA	109.90
GROUND FLOOR COV. AREA	87.2
FIRST FLOOR COV. AREA	87.2
MEANING AREA	86.61
TOTAL COVERED AREA	148.19
OPEN AREA	36.60
GROUND COVERAGE	84.77%
F.A.R.	138.78



— 1912 —

PROPOSED RESIDENCE OF PLOT NO. 41 NAVYUG NAGAR (OLD)
NAARAYAN CITY (NEW) MALUZA KALWARI AGRA

NOTE: ALL DIMENSIONS ARE IN METERS

DRAWN BY

PINKET

SCALE: 1:100

DATE 14.5.2018

DANERS - NAVYUG - BAHKARI AVAS SAMITI LTD.