




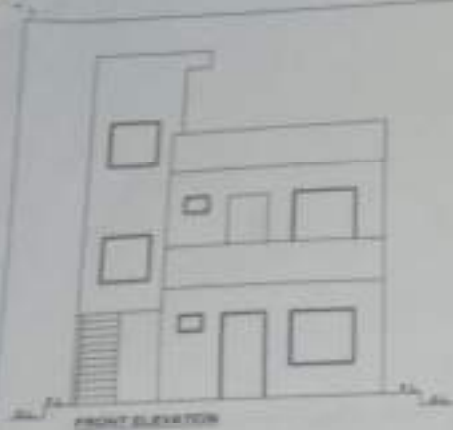

FRONT ELEVATION



SECTION-AA

**PROPOSED CONSTRUCTION**  
**OWNER'S PROPERTY**  
**NO. 17 NAVYUG NAGAR (OLD)**  
**MAUZA KALWARI AGRA**  
**STATE OF U.P.**  
**DATE: 24-3-2014**  
**SCALE: 1:100**  
**DRAWN BY: PINKY**




GROUND FLOOR PLAN



FIRST FLOOR PLAN



TERRACE PLAN

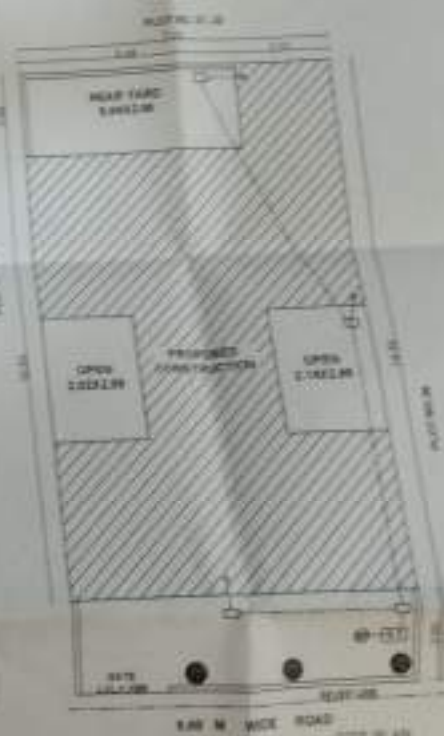

SITE PLAN

| SCHEDULE OF COVERED & UNCOVERED AREA |                |
|--------------------------------------|----------------|
| COVERED AREA                         | UNCOVERED AREA |
| 1. REAR YARD                         | 30             |
| 2. OPEN                              | 30             |
| 3. OPEN                              | 10             |
| 4. OPEN                              | 10             |
| 5. OPEN                              | 10             |
| 6. OPEN                              | 10             |
| 7. OPEN                              | 10             |
| 8. OPEN                              | 10             |
| 9. OPEN                              | 10             |
| 10. OPEN                             | 10             |
| 11. OPEN                             | 10             |
| 100. OPEN                            | 10             |



PROPOSED RESIDENCE OF PLOT NO. 17 NAVYUG NAGAR (OLD)  
 NAARAYAN CITY (NEW) MAUZA KALWARI AGRA  
 OWNERS - NAVYUG SAHAWI AVAS SAMITI LTD

NOTE:- ALL DIMENSIONS ARE IN METERS

DRAWN BY: PINKY

SCALE: 1:100

DATE: 24-3-2014







Architectural drawings of a two-story building. The left drawing is the 'FRONT ELEVATION', showing a symmetrical facade with a central entrance and two windows on each floor. The right drawing is a 'SECTION' showing the interior layout, including two bedrooms, a bathroom, a kitchen, and a living area. Dimensions are provided for the bedrooms and the overall section.

**FRONT ELEVATION**

**SECTION**

SECTION  
 2 - 8.10  
 1 - 8.10  
 1 - 8.10

REAR YARD

SECTION LINE CONT. OF MAY 21/1944 TO 21/1944

SECTION AA



|                              |                          |
|------------------------------|--------------------------|
| LEADS                        |                          |
| PROPOSED CONSTRUCTION        | <input type="checkbox"/> |
| OTHER PROPERTY               | <input type="checkbox"/> |
| SUBURBANE                    | <input type="checkbox"/> |
| TRAIL                        | <input type="checkbox"/> |
| PROPERTY OF FEDERAL AGENCIES |                          |
| YES                          | <input type="checkbox"/> |
| NO                           | <input type="checkbox"/> |
| 100X10                       | 101                      |
| 101X10                       | 102                      |
| 102X10                       | 103                      |
| 534X10                       | 535                      |
|                              |                          |

14-00000