



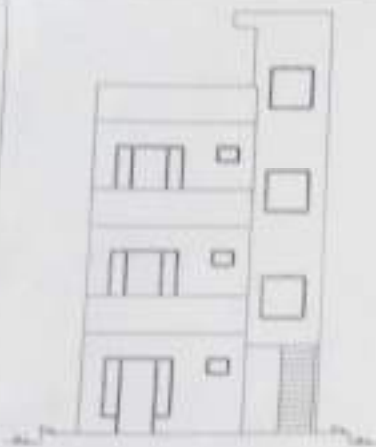

FRONT ELEVATION

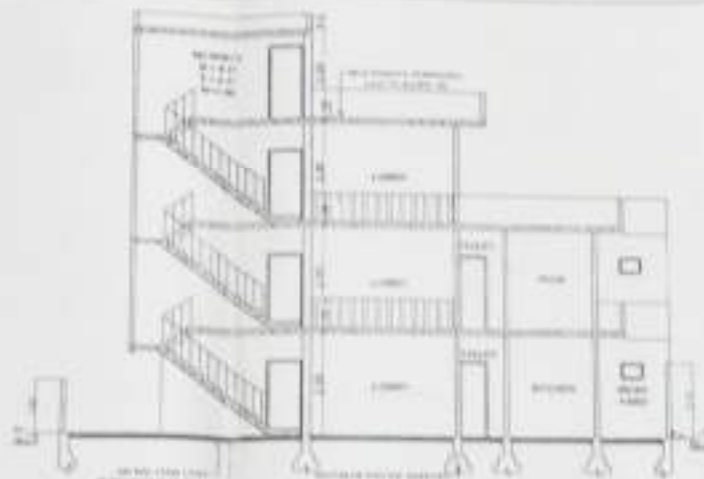

SECTION AA

PROPOSED RESIDENCE OF PLOT NO. 74 NAVYUG NAGAR (OLD)
NAARAYAN CITY (NEW) MAJRA KALWARI AGRA
OWNER: NAVYUG BAHKARI AVAS SAMITI LTD.
DRAWN BY: [Signature]
DATE: 28-3-2014



GROUND FLOOR PLAN




FIRST FLOOR PLAN



SECOND FLOOR PLAN




TERRACE PLAN

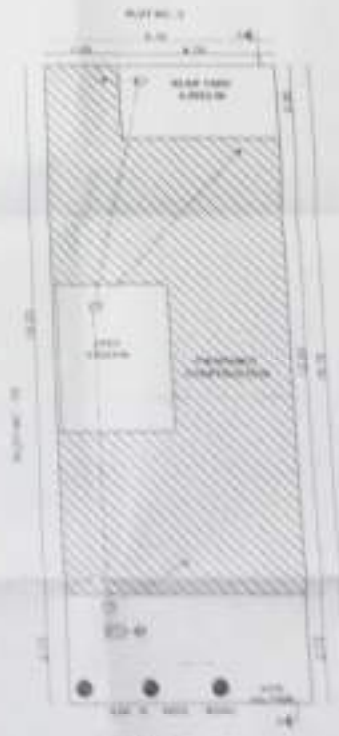

SITE PLAN

LEGEND	
PROPOSED CONSTRUCTION	
OTHER PROPERTIES	
NEIGHBOR	
TRAIL	
MEASURE OF SQUARE METER	
NO.	DESCRIPTION
1. 1000.00	M
2. 1000.00	M
3. 1000.00	M
4. 1000.00	M
5. 1000.00	M
6. 1000.00	M
7. 1000.00	M
MEASURE OF AREA	
NO.	DESCRIPTION
1. 1000.00	M
2. 1000.00	M
3. 1000.00	M
4. 1000.00	M
5. 1000.00	M
6. 1000.00	M
7. 1000.00	M

 

PROPOSED RESIDENCE OF PLOT NO. 74 NAVYUG NAGAR (OLD)
NAARAYAN CITY (NEW) MAJRA KALWARI AGRA

NOTE: ALL DIMENSIONS ARE IN METERS

SCALE: 1:100


OWNER: NAVYUG BAHKARI AVAS SAMITI LTD.

DRAWN BY:


DATE:

DATE:

28-3-2014

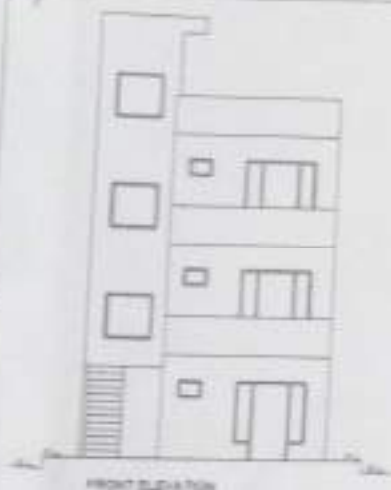

FRONT ELEVATION

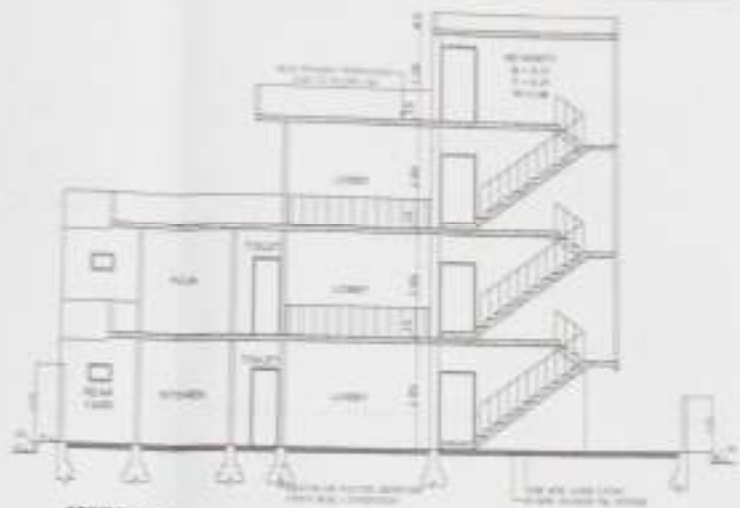

SECTION-AA



GROUND FLOOR PLAN



FIRST FLOOR PLAN



SECOND FLOOR PLAN



TERRACE PLAN



SITE PLAN

ST/2/10/10/10-15
 NEW RESIDENCE OF PLOT NO. 78 NAVYUG NAGAR (OLD)
 NAARAYAN CITY (NEW) WAUZA KALWAR AGR
 DRAWN BY: PINKY
 DATE: 28-3-2014
 SCALE: 1:100
 NOTE: ALL DIMENSIONS ARE IN METERS

LEGEND	
PROPOSED CONSTRUCTION	
OTHER PROPERTY	
SEWER LINE	
TREES	
SCHEDULE OF ROOMS & VOLUMES	
ROOM	VOLUME
1.00X2.00	01
0.00X2.00	02
1.00X2.00	03
1.00X2.00	04
1.00X2.00	05
0.00X2.00	06
0.00X2.00	07
SCHEDULE OF AREA	
ITEM	AREA
PLOT AREA	106.25
GROUND FLOOR COV. AREA	68.62
FIRST FLOOR COV. AREA	68.62
SECOND FLOOR AREA	40.38
MINIMTY AREA	8.58
TOTAL COVERED AREA	185.85
OPEN AREA	87.42
GROUND COVERAGE	94.89%
F.A.R	174.95



PROPOSED RESIDENCE OF PLOT NO. 78 NAVYUG NAGAR (OLD)
 NAARAYAN CITY (NEW) WAUZA KALWAR AGR

NOTE- ALL DIMENSIONS ARE IN METERS

SCALE-1:100

OWNER'S - NAVYUG SAHKARI AVAS SAMITI LTD.

DRAWN BY-

PINKY

DATE

28-3-2014

