



PARKING LEGEND		
SL. NO.	CAR TYPE	PARKING LOCATION
1		COMPOUNDED ECS
2		PROPOSED CAR
ABBREVIATION: ① - EXISTING CAR ON SURFACE ② - EXISTING CAR UNDER LEVEL ③ - PROPOSED CAR ON SURFACE ④ - PROPOSED CAR UNDER MECHANICAL OR NORMAL PARKING		

[illegible]

- [illegible]

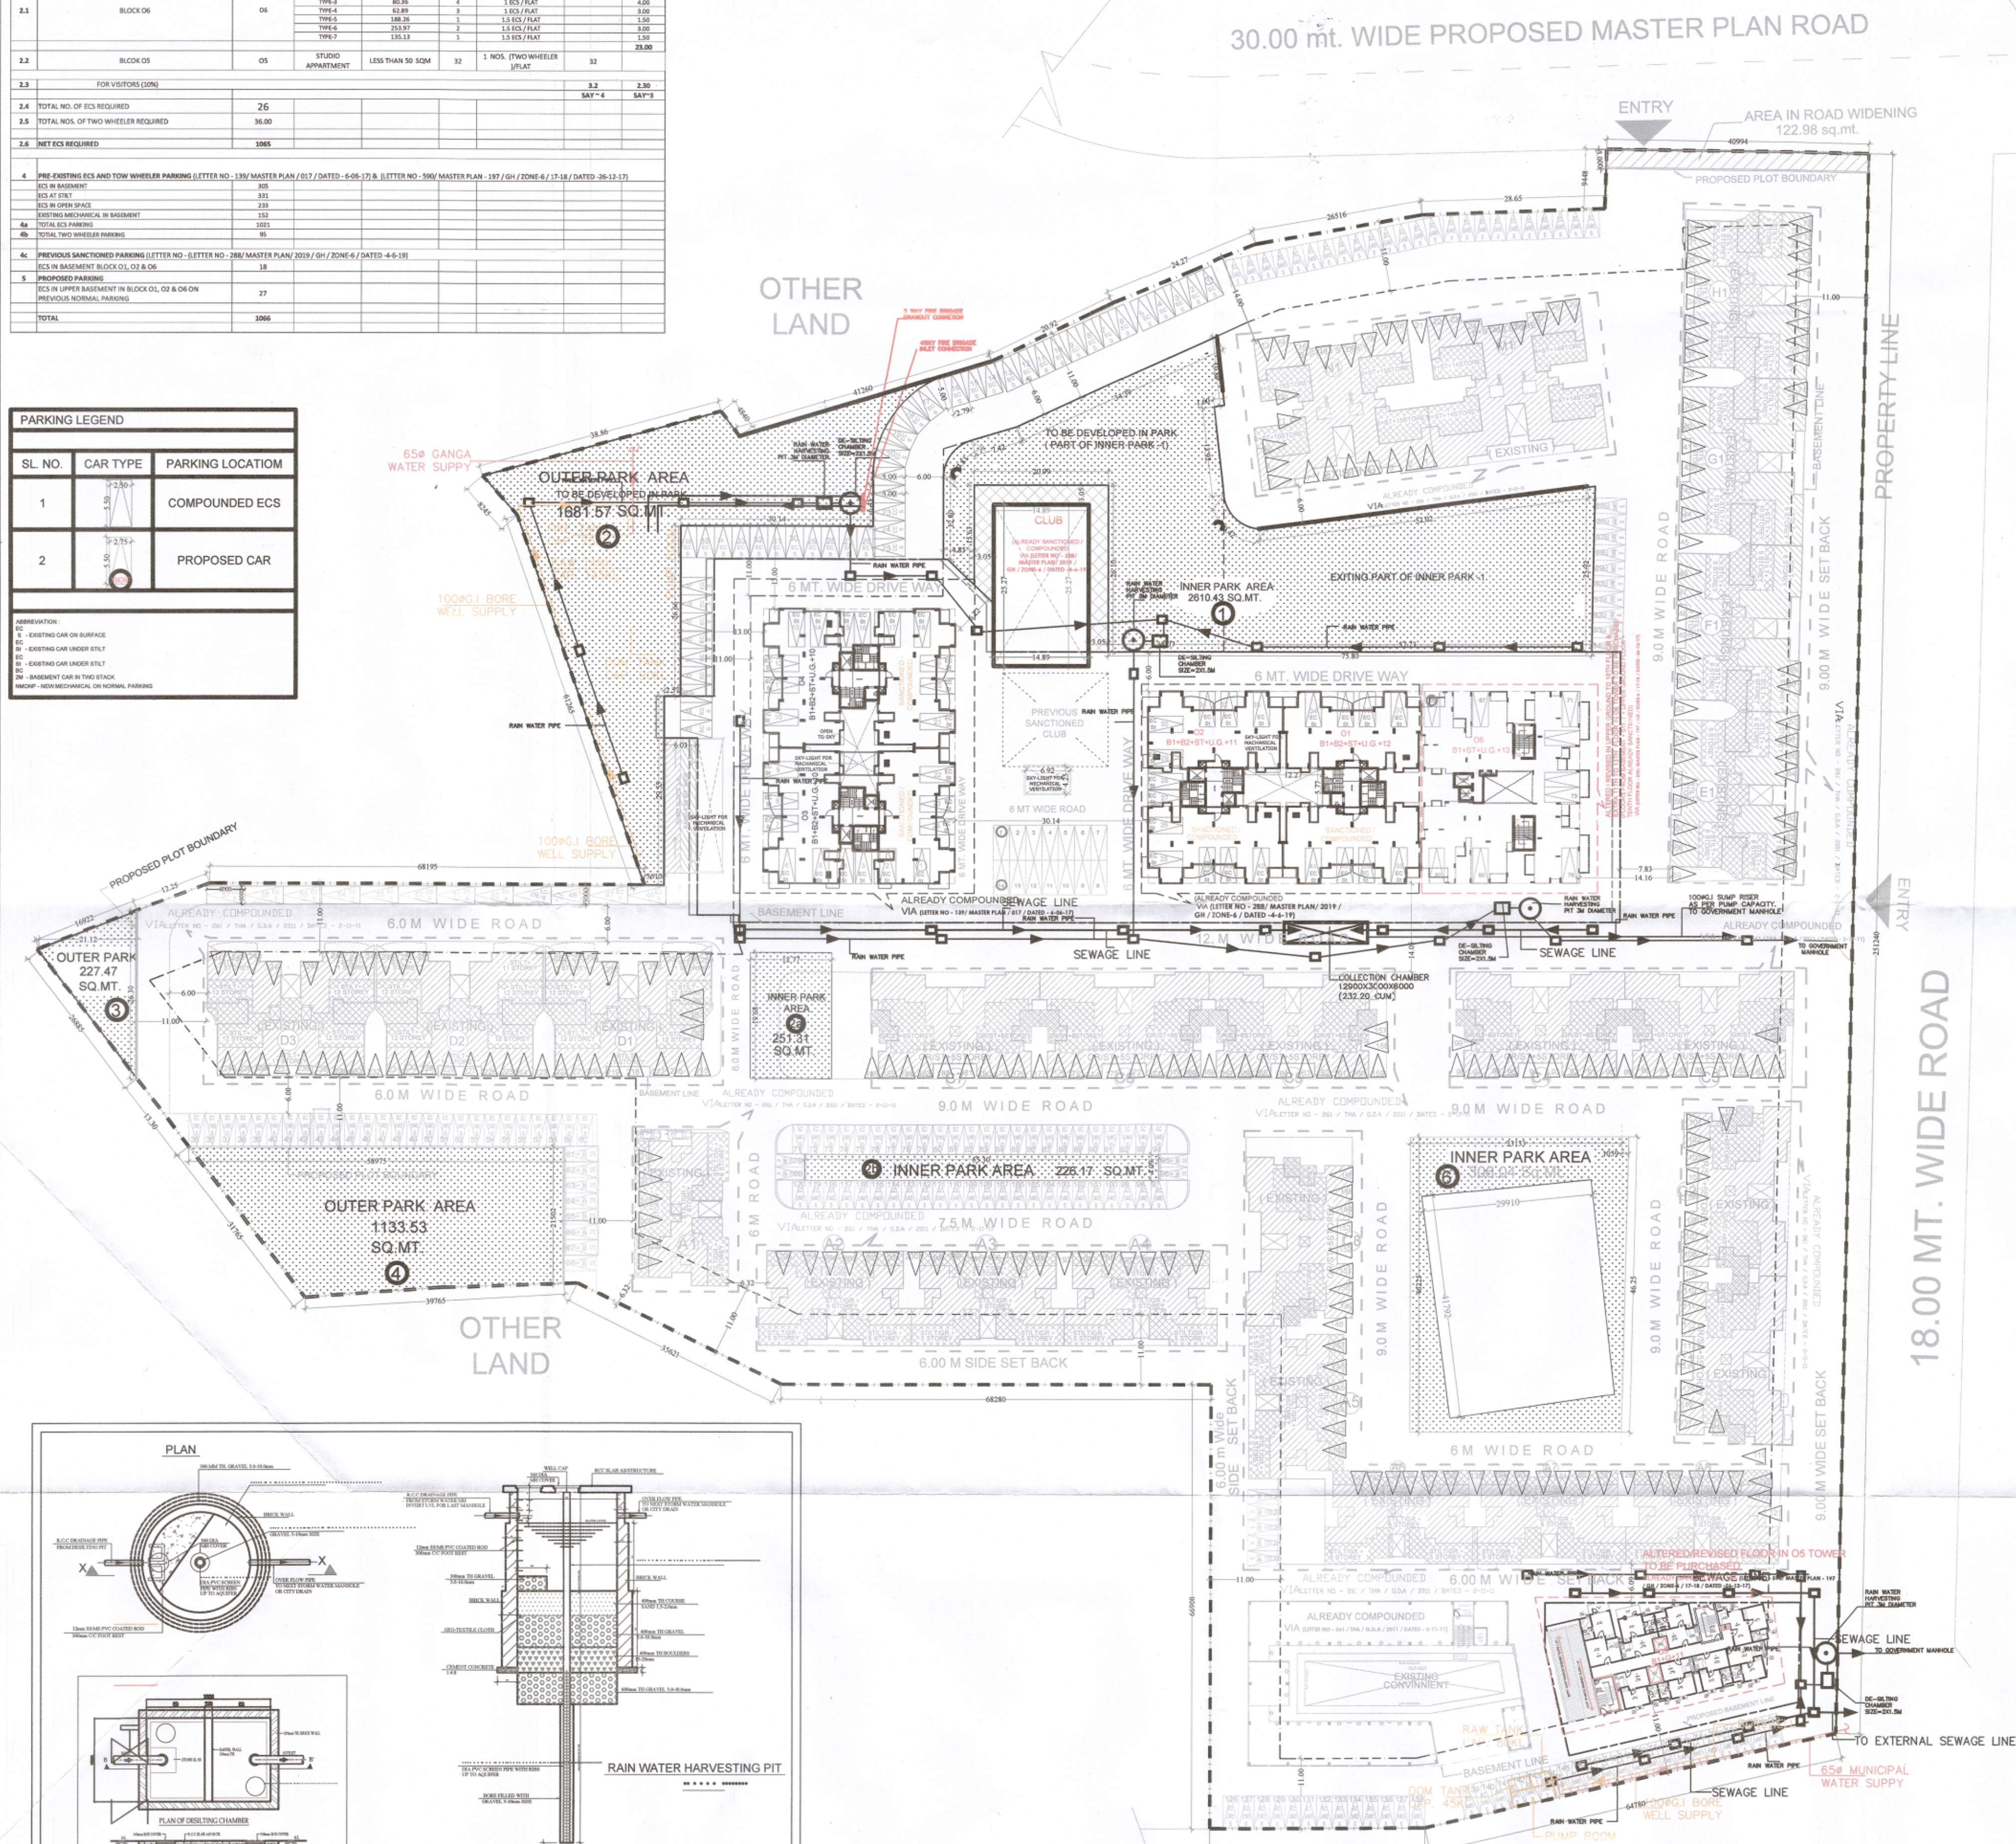

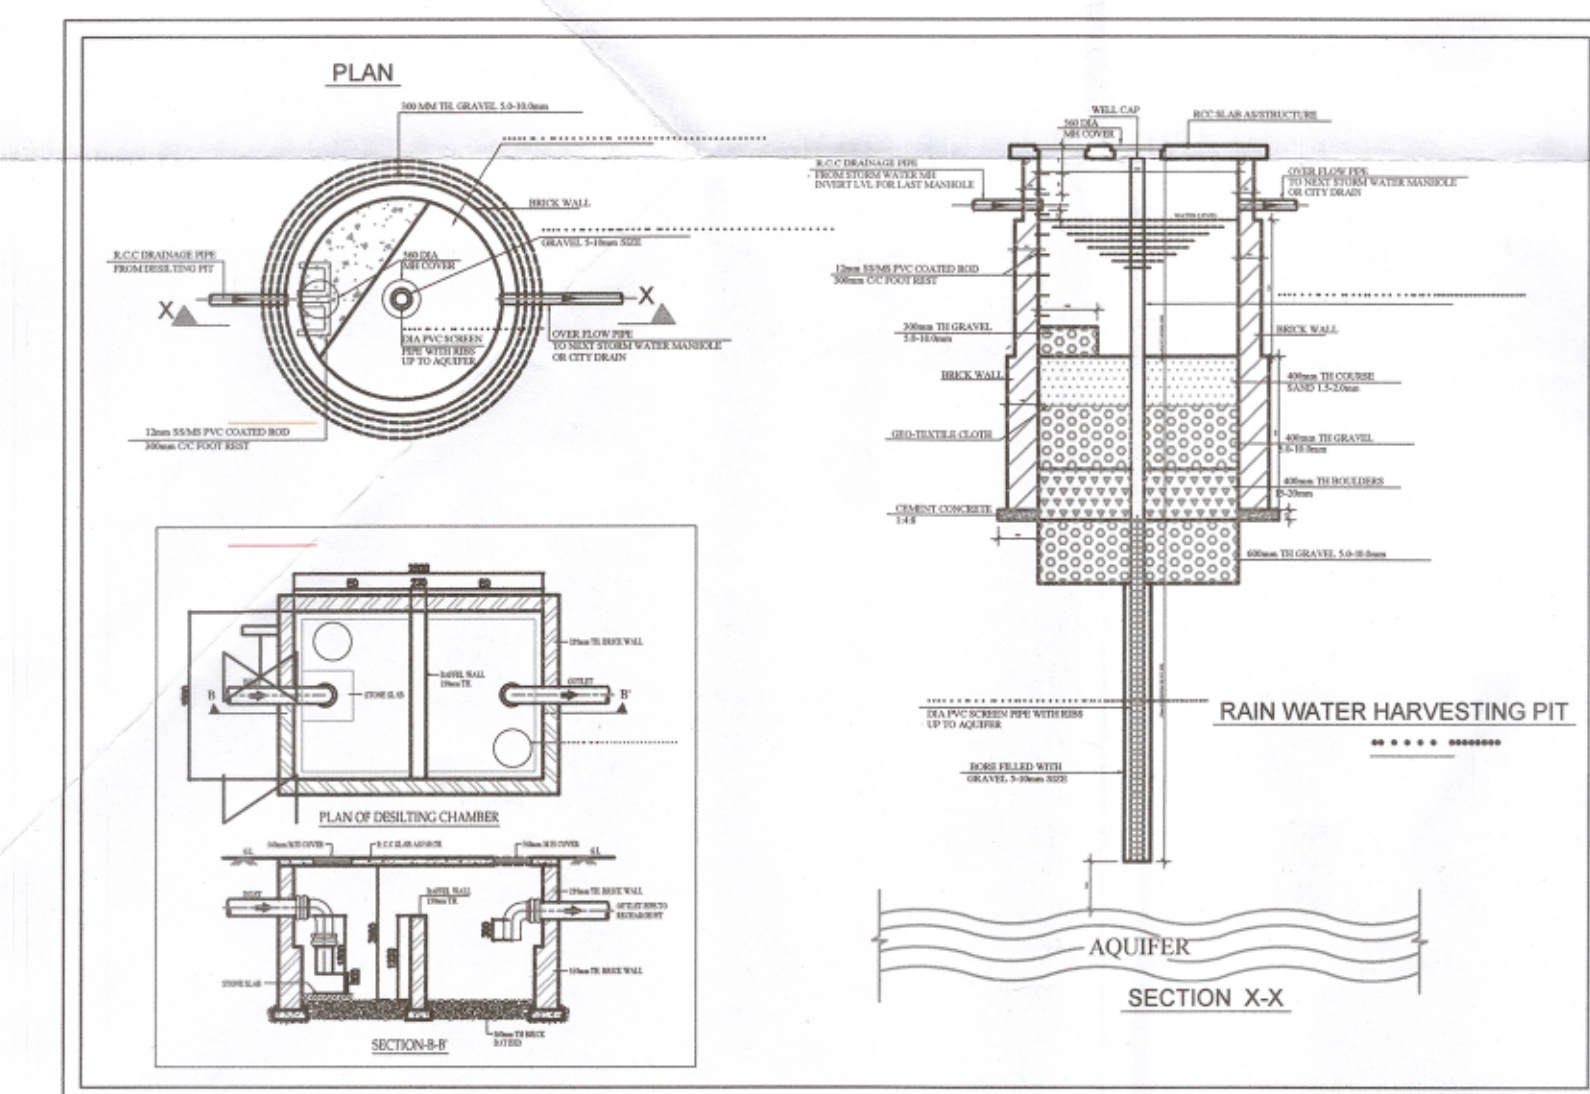

प्रमुख अभियंता

 प्रमुख अभियंता

LEGEND FOR WATER SUPPLY	
	BORE WELL SUPPLY
	MUNICIPAL SUPPLY
	BUTTERFLY VALVE
	NON RETURN VALVE

LEGEND FOR STORM WATER	
	STORM MANHOLE
	STORM LINE

LEGEND FOR PLUMBING	
	SEWER MANHOLE
	SOIL PIPE

1st SANCTIONED NO.-	(FILE NO. - 94 / THA / GH / ZONE - 3 / 04_05)
2nd SANCTIONED NO.-	(LETTER NO- 261 / THA / G.D.A. / 2011 / DATED - 2-11-11)
3rd COMPOUNDING NO.-	(LETTER NO - 139 / MASTER PLAN / 017 / DATED - 6-06-17)
4th SANCTIONED NO.-	(LETTER NO - 590 / MASTER PLAN - 197 / GH / ZONE-6 / 17-18 / DATED - 26-12-17)
5th COMPOUNDING NO.-	(LETTER NO- 288 / MASTER PLAN / 2019 / GH / ZONE-4 / DATED - 4-4-19)

PROJECT.

REVISED & PROPOSED DRAWING FOR THE GROUP HOUSING AT
KHASRA # 527/4, 528, 549 TO 55, 556 TO 559 AT VILLAGE
KANAWALI, INDRAPURAM, GHAZIABAD.

PROMOTERS

(i) M/S NIHO CONSTRUCTION LTD.
(ii) MR. SUNIL JINDAL
(iii) M/S S.V. LIQUER (I) LTD.

AUTHORIZED SIGN.

Mr. PRATEEK CHAUHAN

ARCHITECT SIGN  Sandeep Tandon
Architect
For SV LIQUOR (INDIA) LTD.
And M/s Niho Construction Ltd.

OWNER SIGN _____

DRAWING TITLE :

SERVICES SITE PLAN (STORM, SEVER & RAIN
WATER)

ARCHITECTS AND CONSULTANTS

AE STUDIO

B4/225, SAFDURJUNG ENCLAVE
NEW DELHI-110029. PH.- 2616
Email - info@aestudio.in

		REV. DATE:
WIND & RAIN		REV. NO.
		PROJECT NO.
SCALE: NTS		
DRAWN BY:		SHEET NO:
SANDEEP		5
CHECKED BY:		DATE
		12-04-21