





सर्व अधिकार सुरक्षित हैं। 1. बिना अनुमति
इस नक्शे का प्रयोग नहीं किया जा सकता है।
दिनांक: 01/08/2024

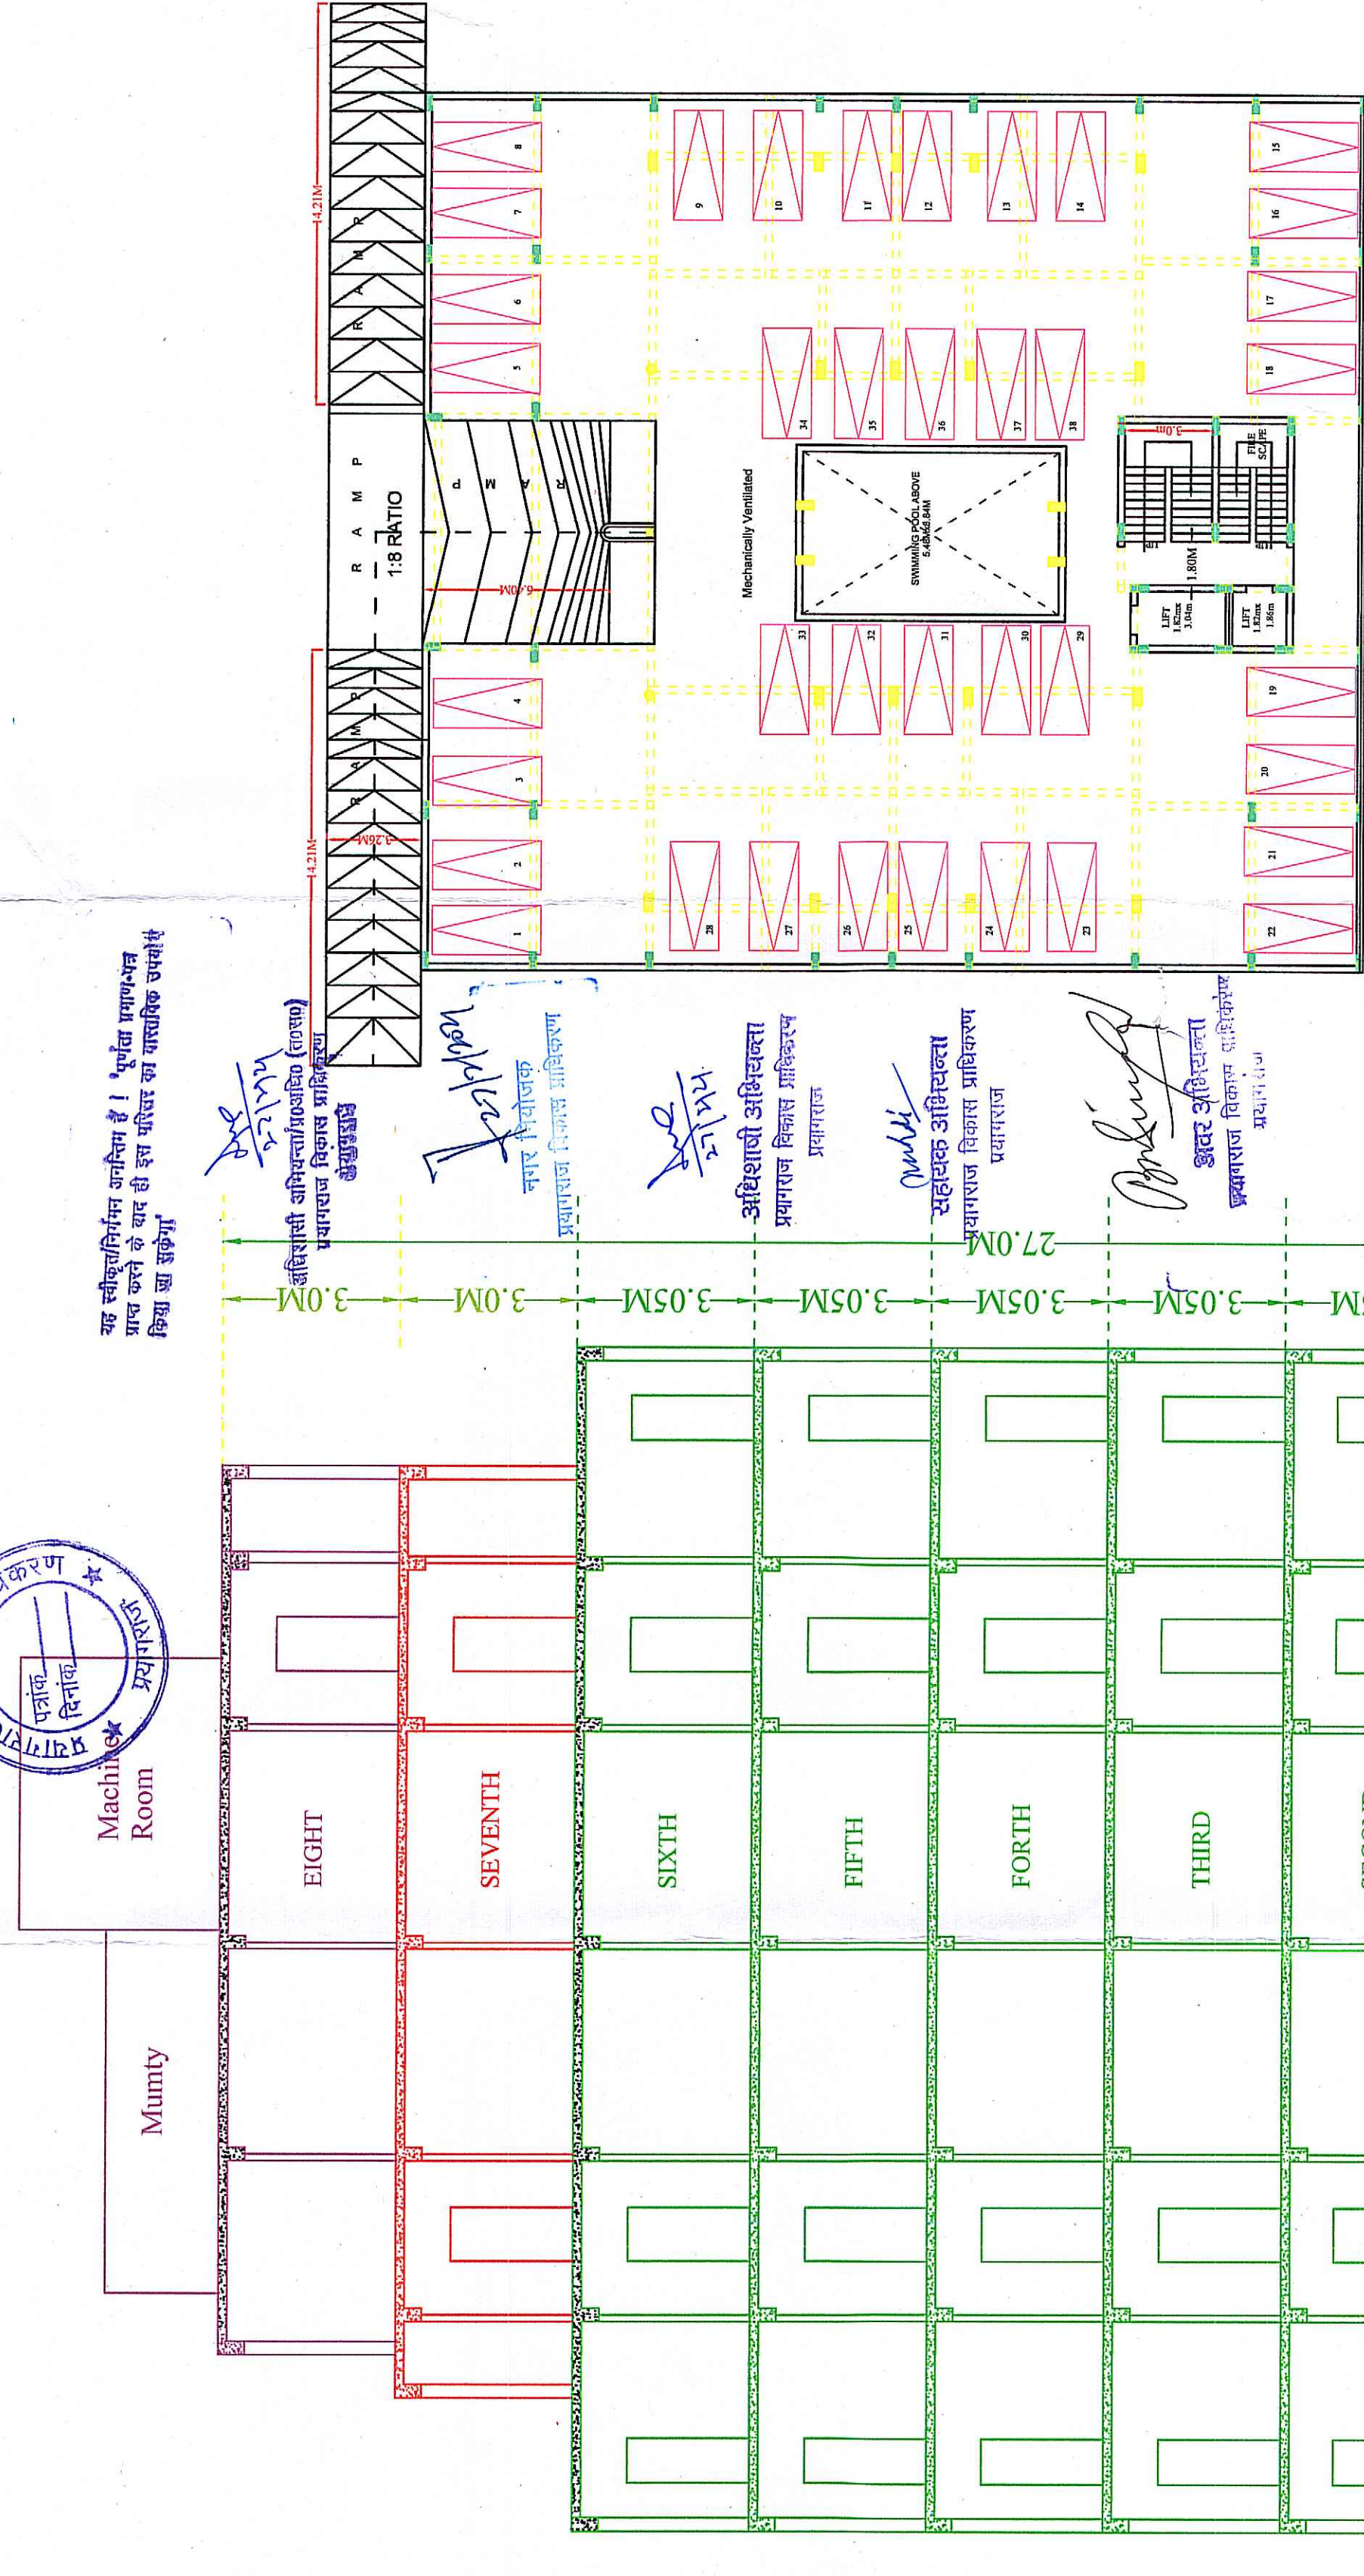


BASEMENT PLAN ON BLOCK B
(Scale 1:200)

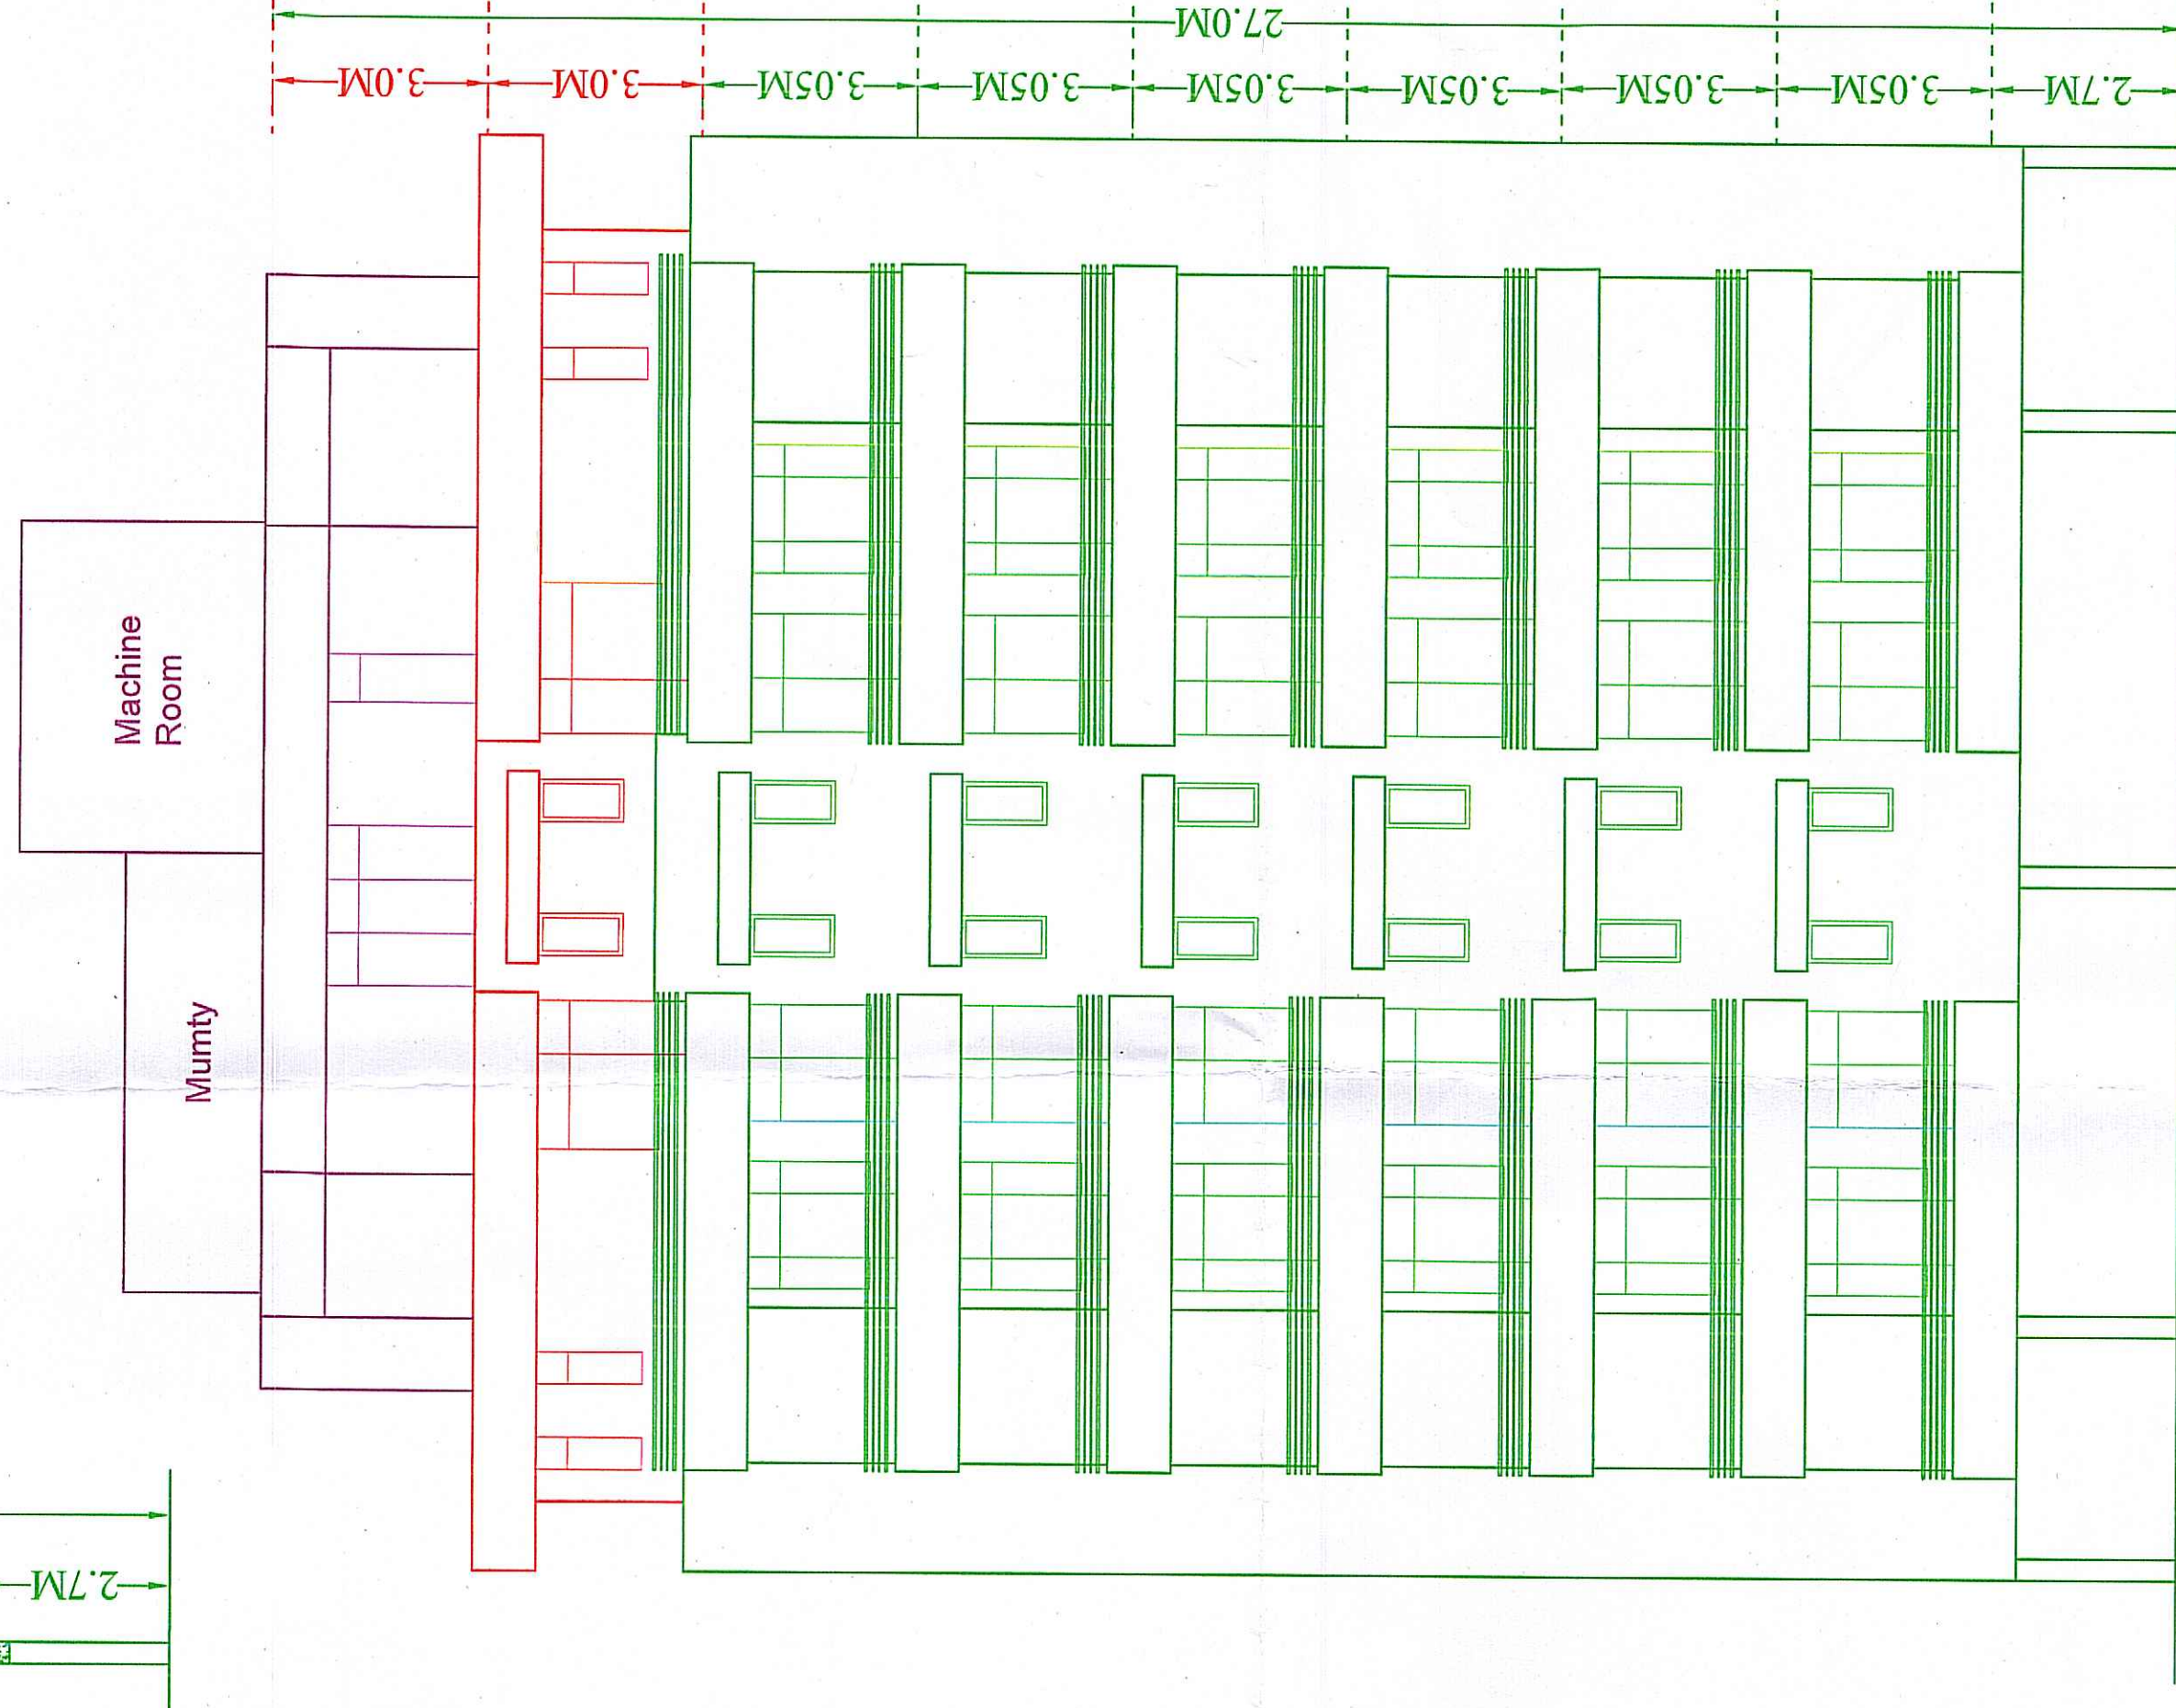


ELEVATION OF BLOCK -A

SECTION OF BLOCK -A

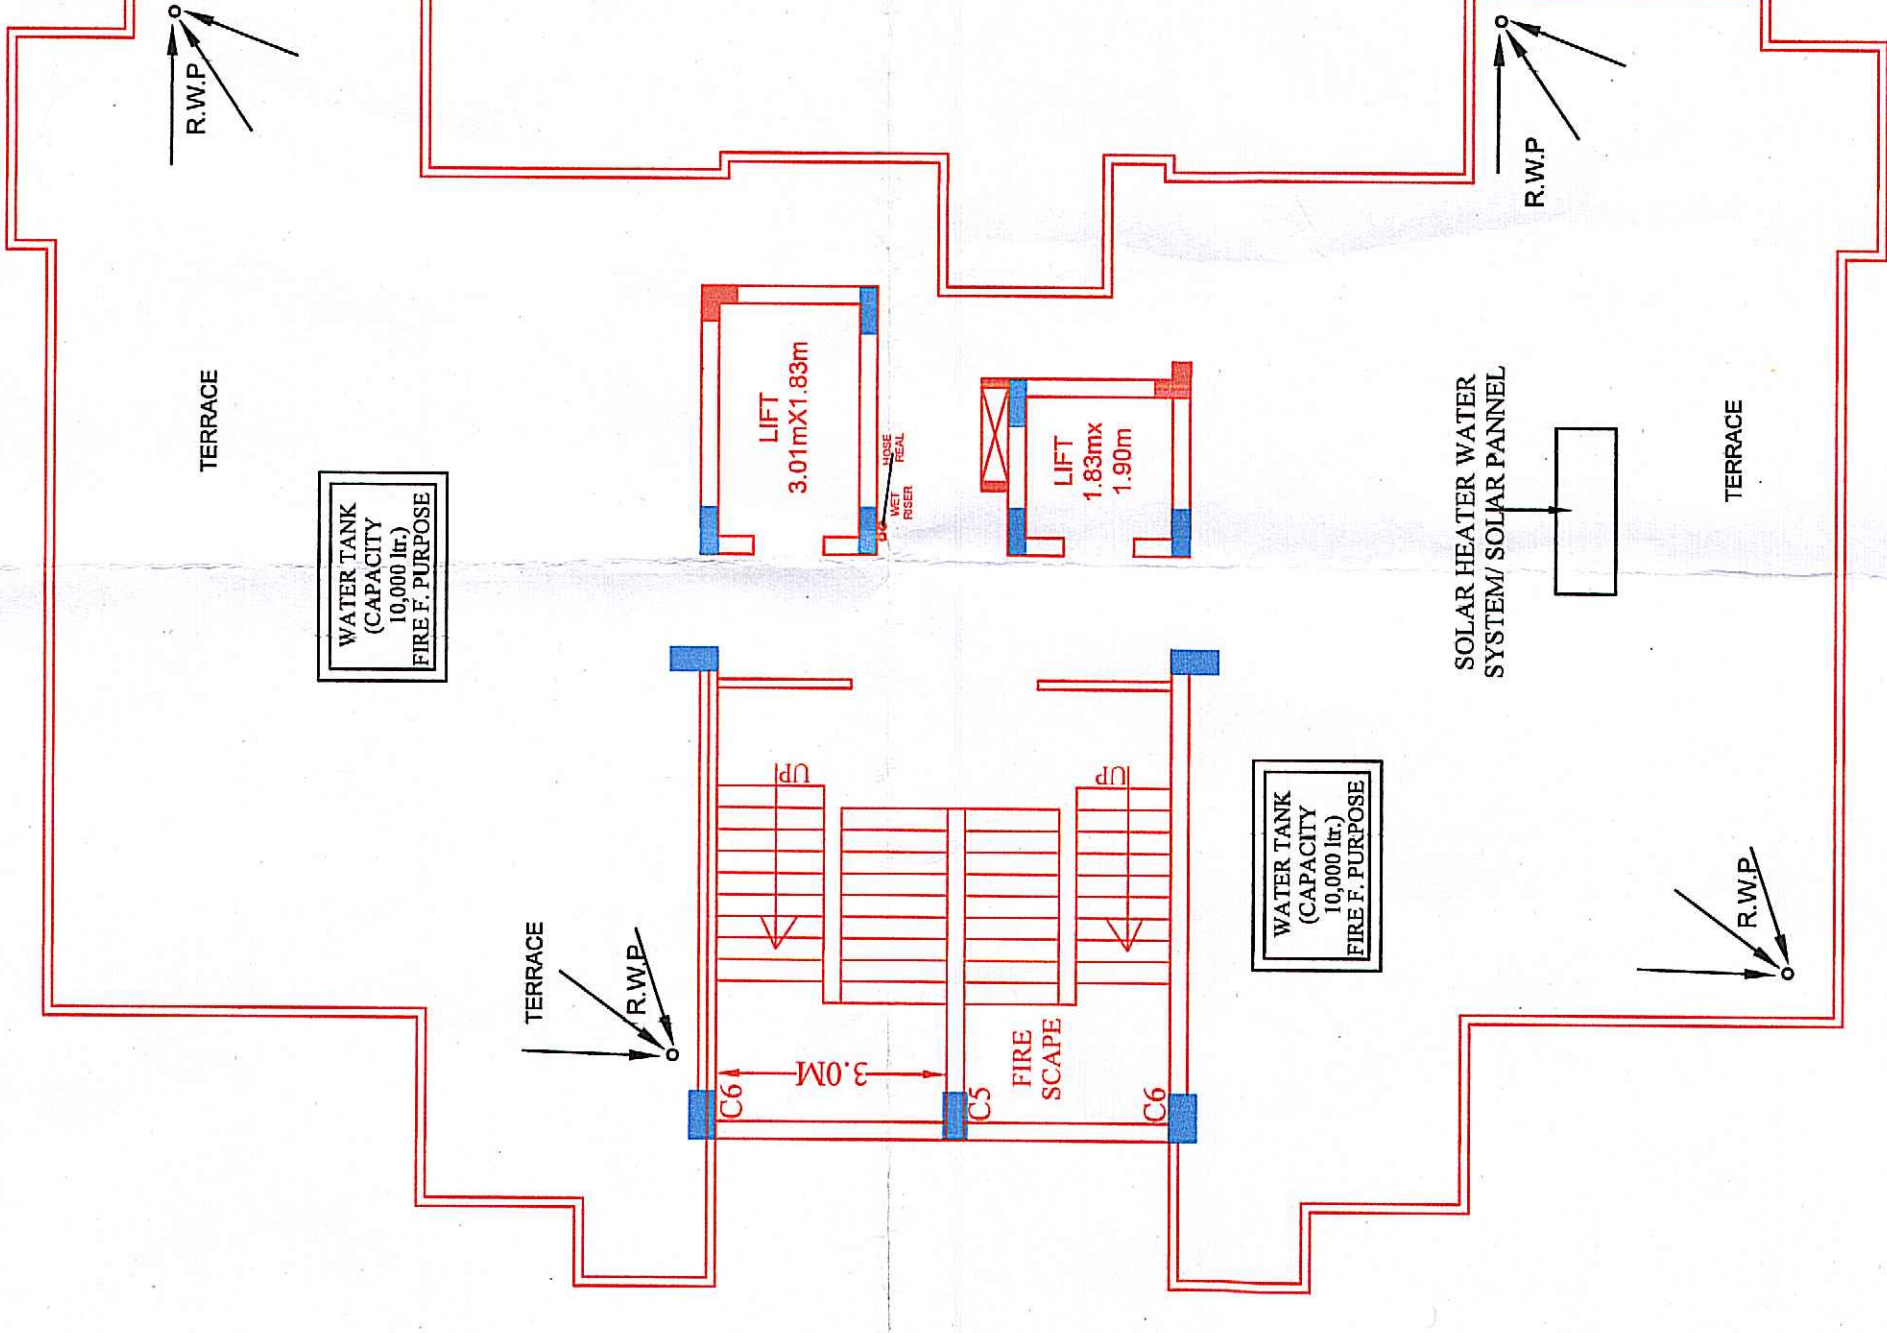

TERRACE PLAN OF BLOCK A

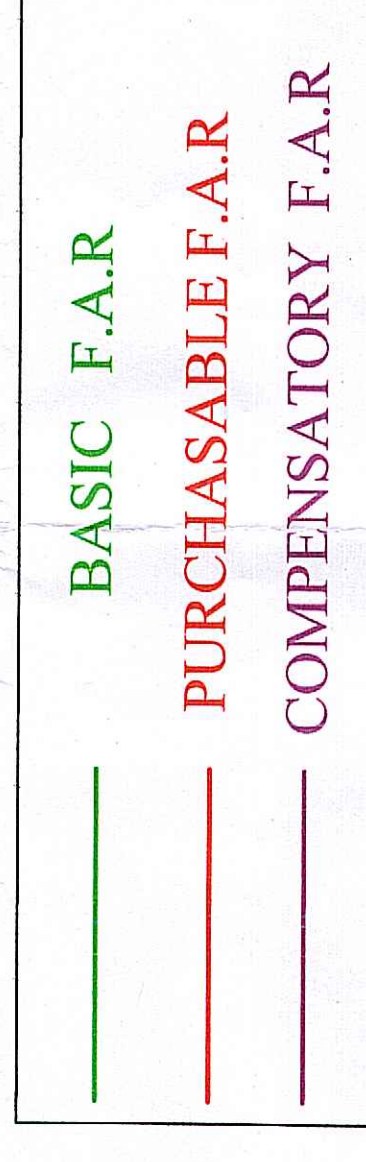

ARCHITECT'S SIGN


AAKRITI
ARCHITECTS & ENGINEERS
K-1 PRAYAG KUNJ, SRACHHEY ROAD
ALLAHABAD, PIN-200075

AMUL K. GUPTA
ARCHITECT
Regd. No. 04/2019/247

SHEET NO.-2

OWNER'S SIGN
THROUGH ATTORNEY & AUTHORIZED SIGNATORY
SHRI NISHITH VERMA


SCALE = 1:100

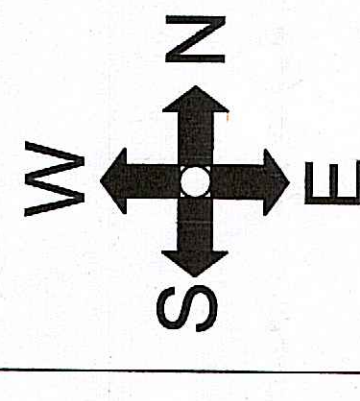


PROPOSED "CITIZEN NEIGHBOURHOODS" GROUP HOUSING ON PART OF NAZUL
PLOT NO. A/25, NABHUPUR BAKHTIYARA 08, LOHIA MARG
(COLA IN ROAD) ALLAHABAD.

OWNERS


1. CITIZEN INFRAVENTURES PRIVATE LIMITED
2. SAHYOG BHAVAN I, M.G. MARG IVILL LINES ALLAHABAD
3. SHRI ANAND SHEKHAR GURI AND OTHERS
- THROUGH REGISTERED BUILDERS AGREEMENT

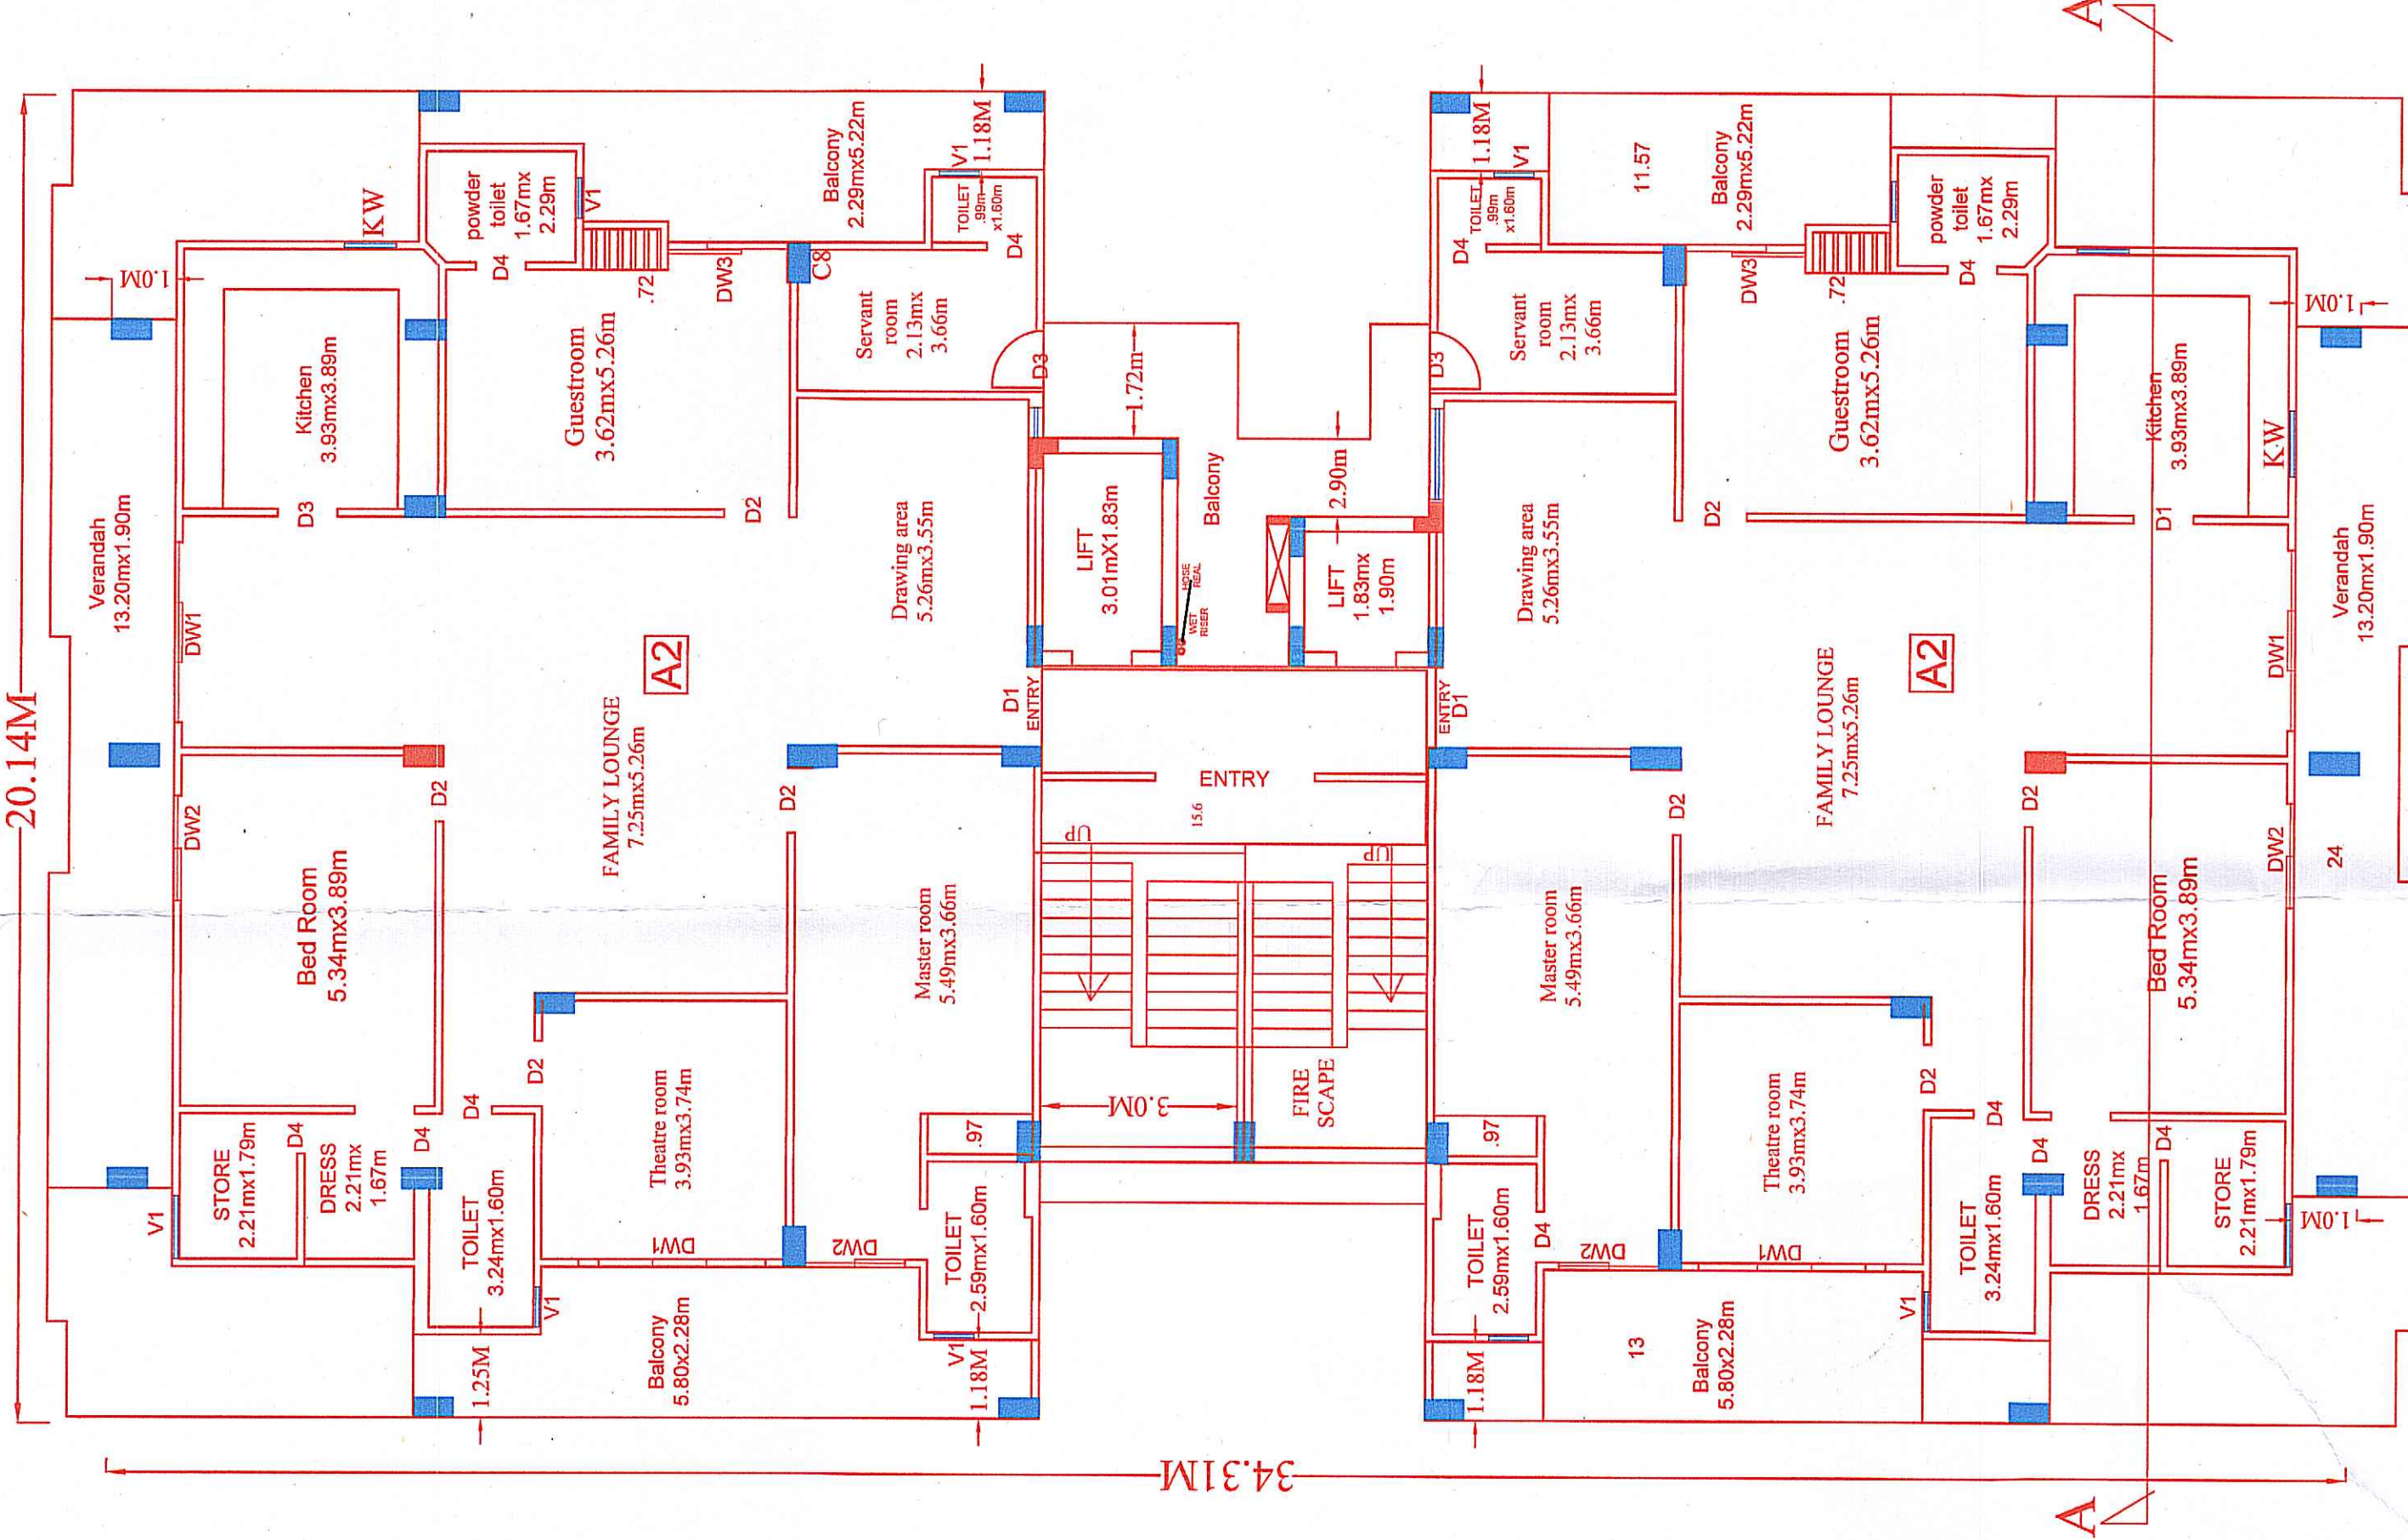


SEVENTH FLOOR PLAN OF BLOCK A

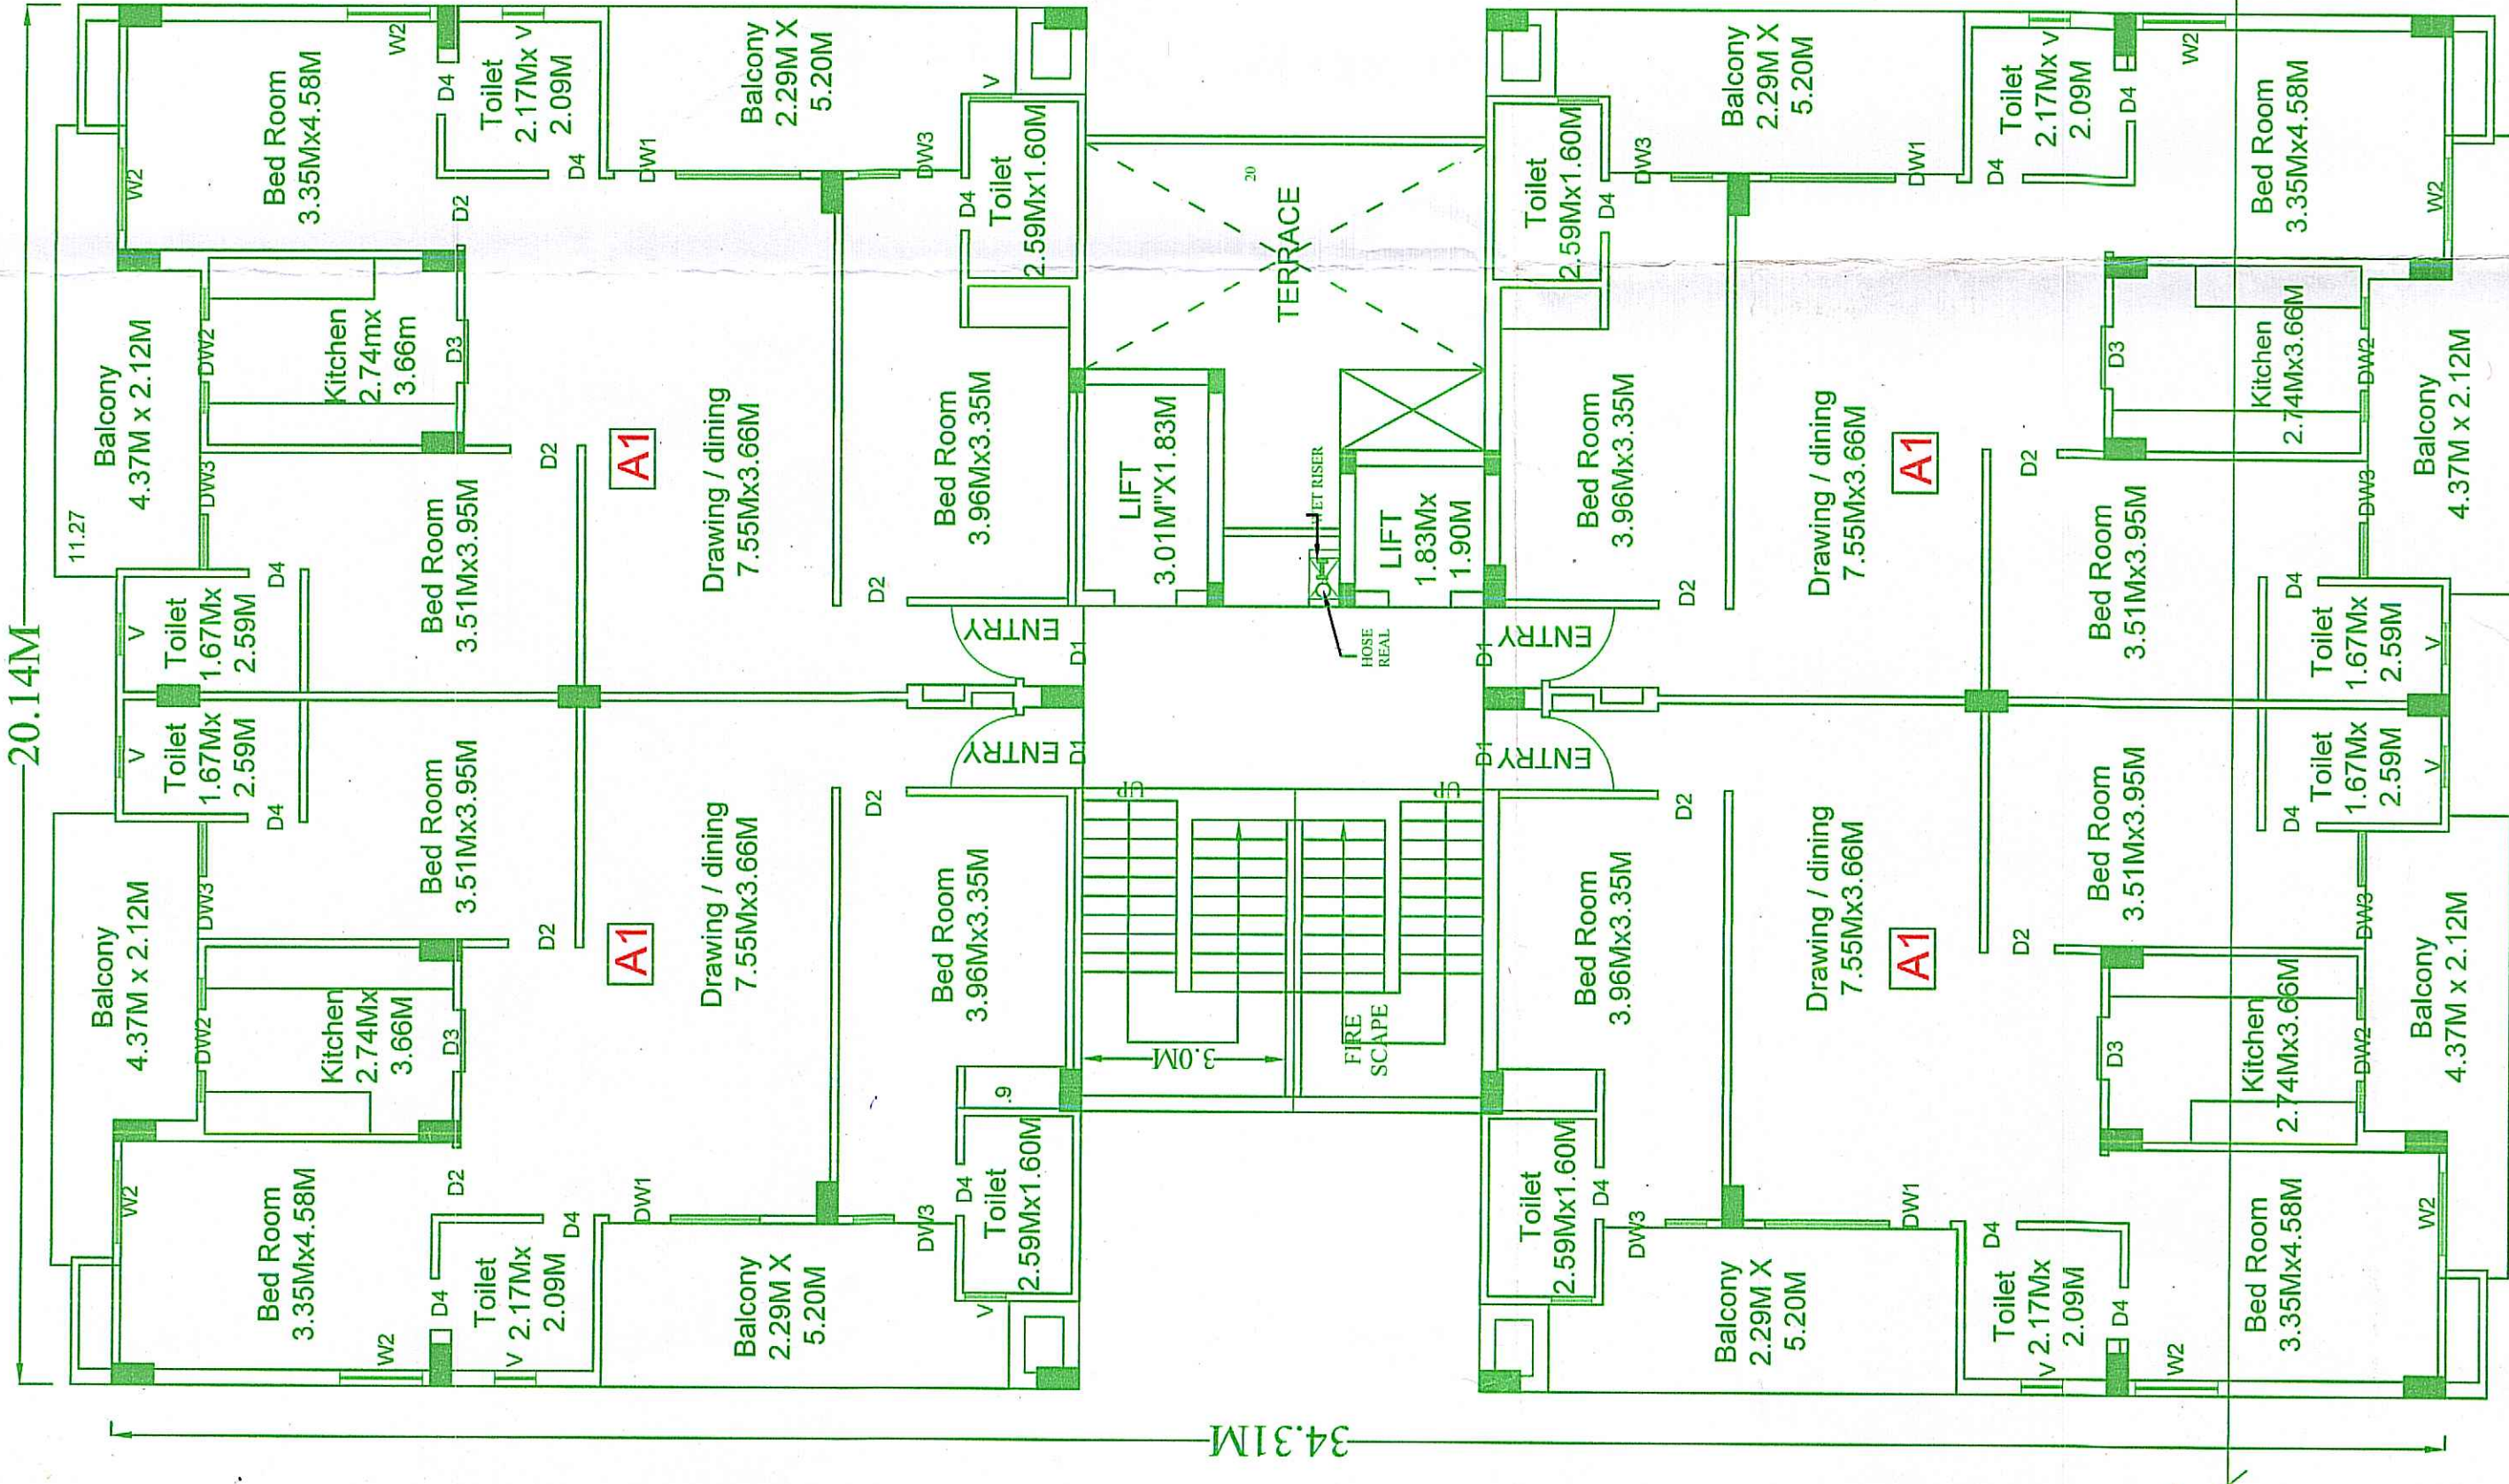

BLOCK-A FIRST TO SIXTH FLOOR PLAN

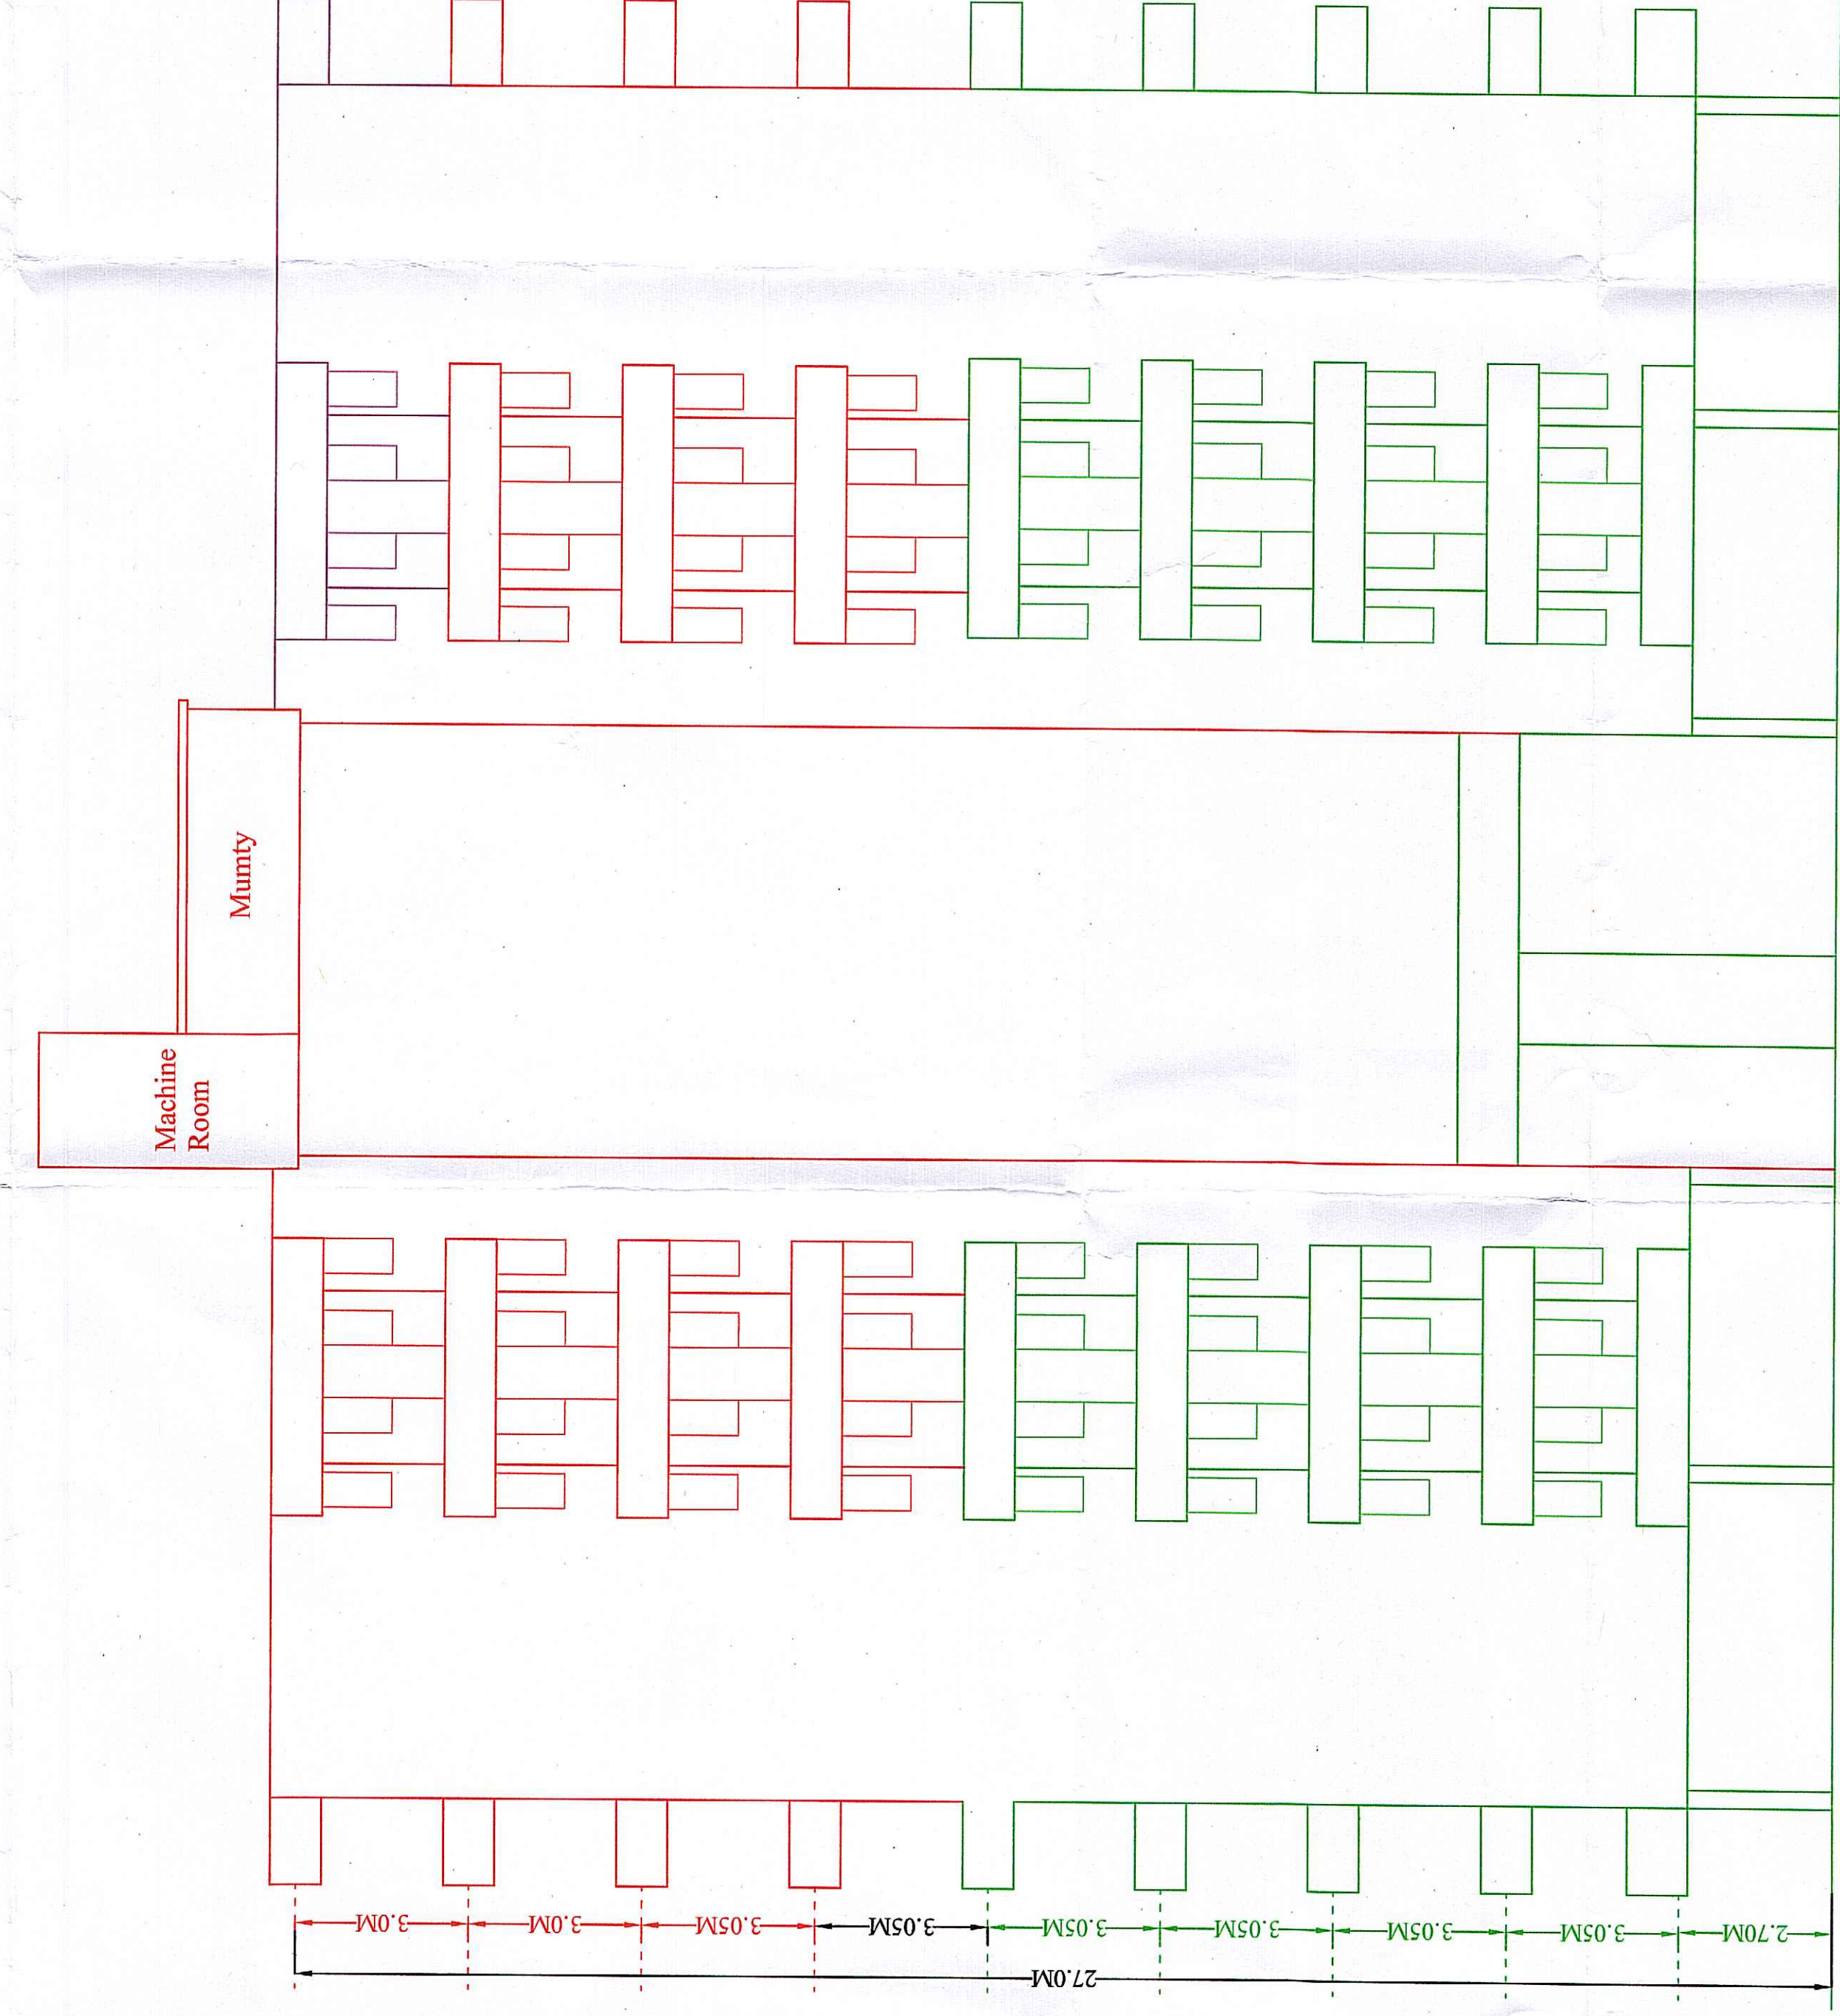

ELEVATION OF BLOCK B

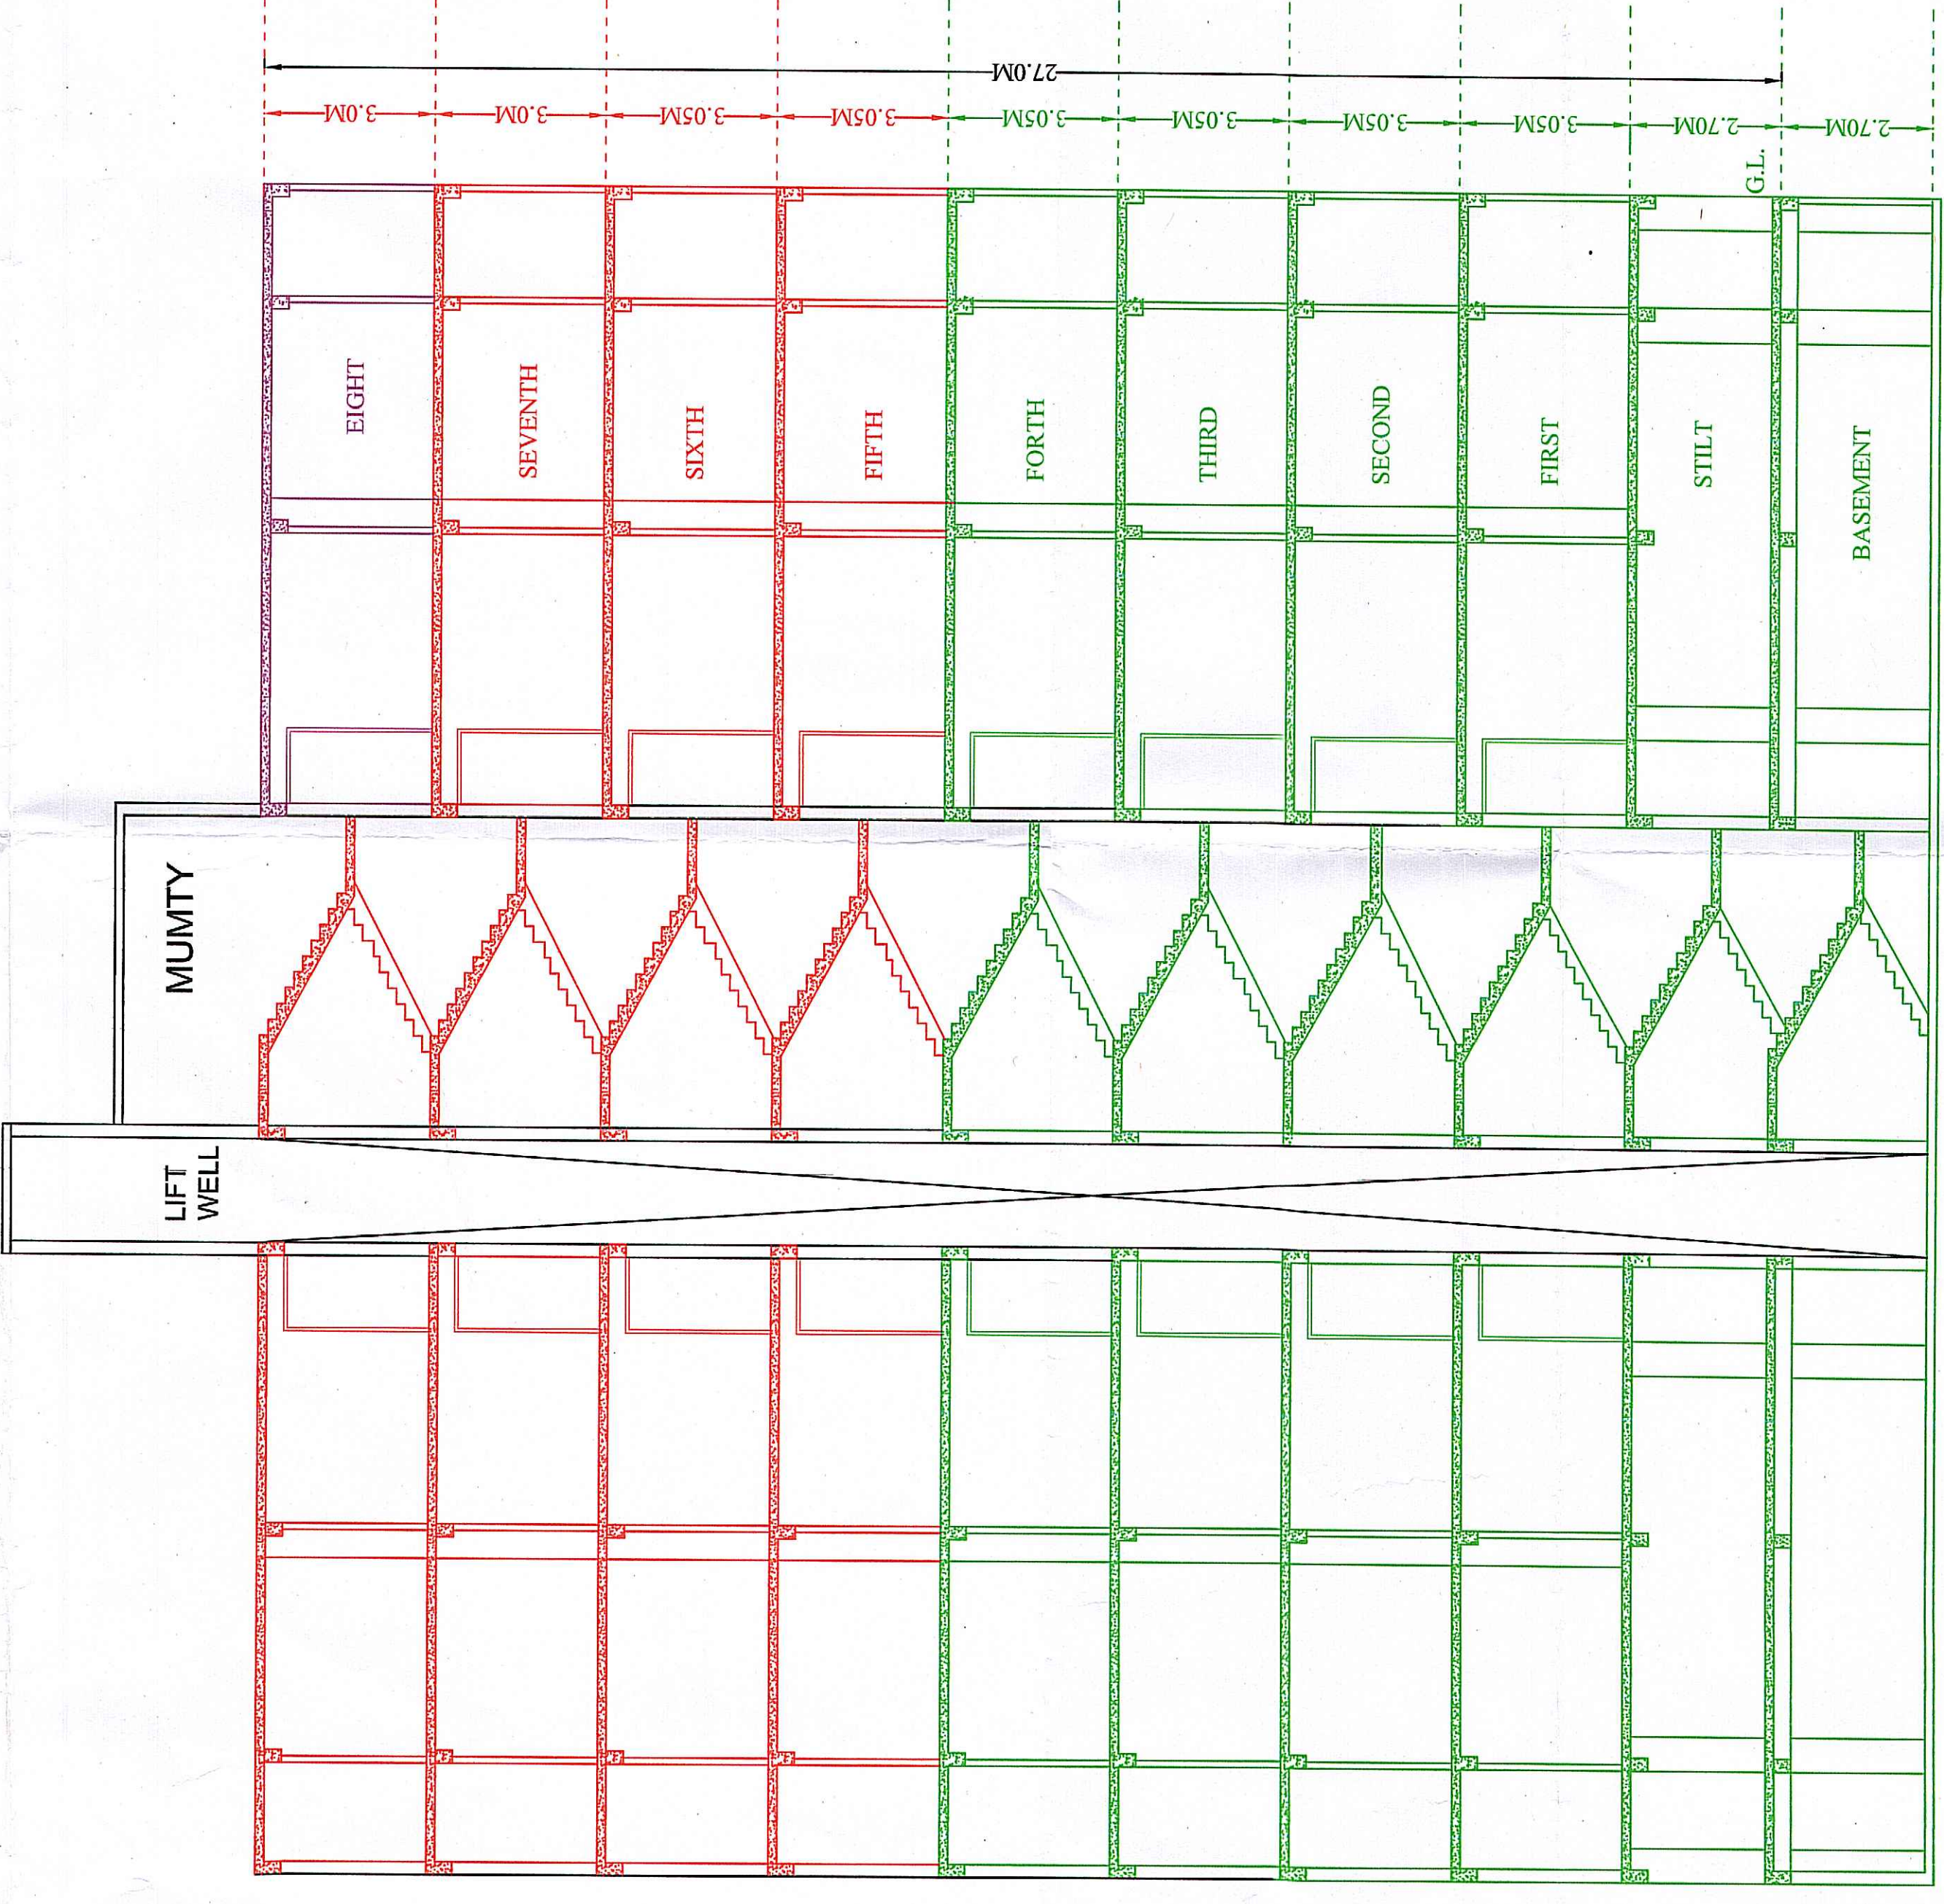

SECTION OF BLOCK B