



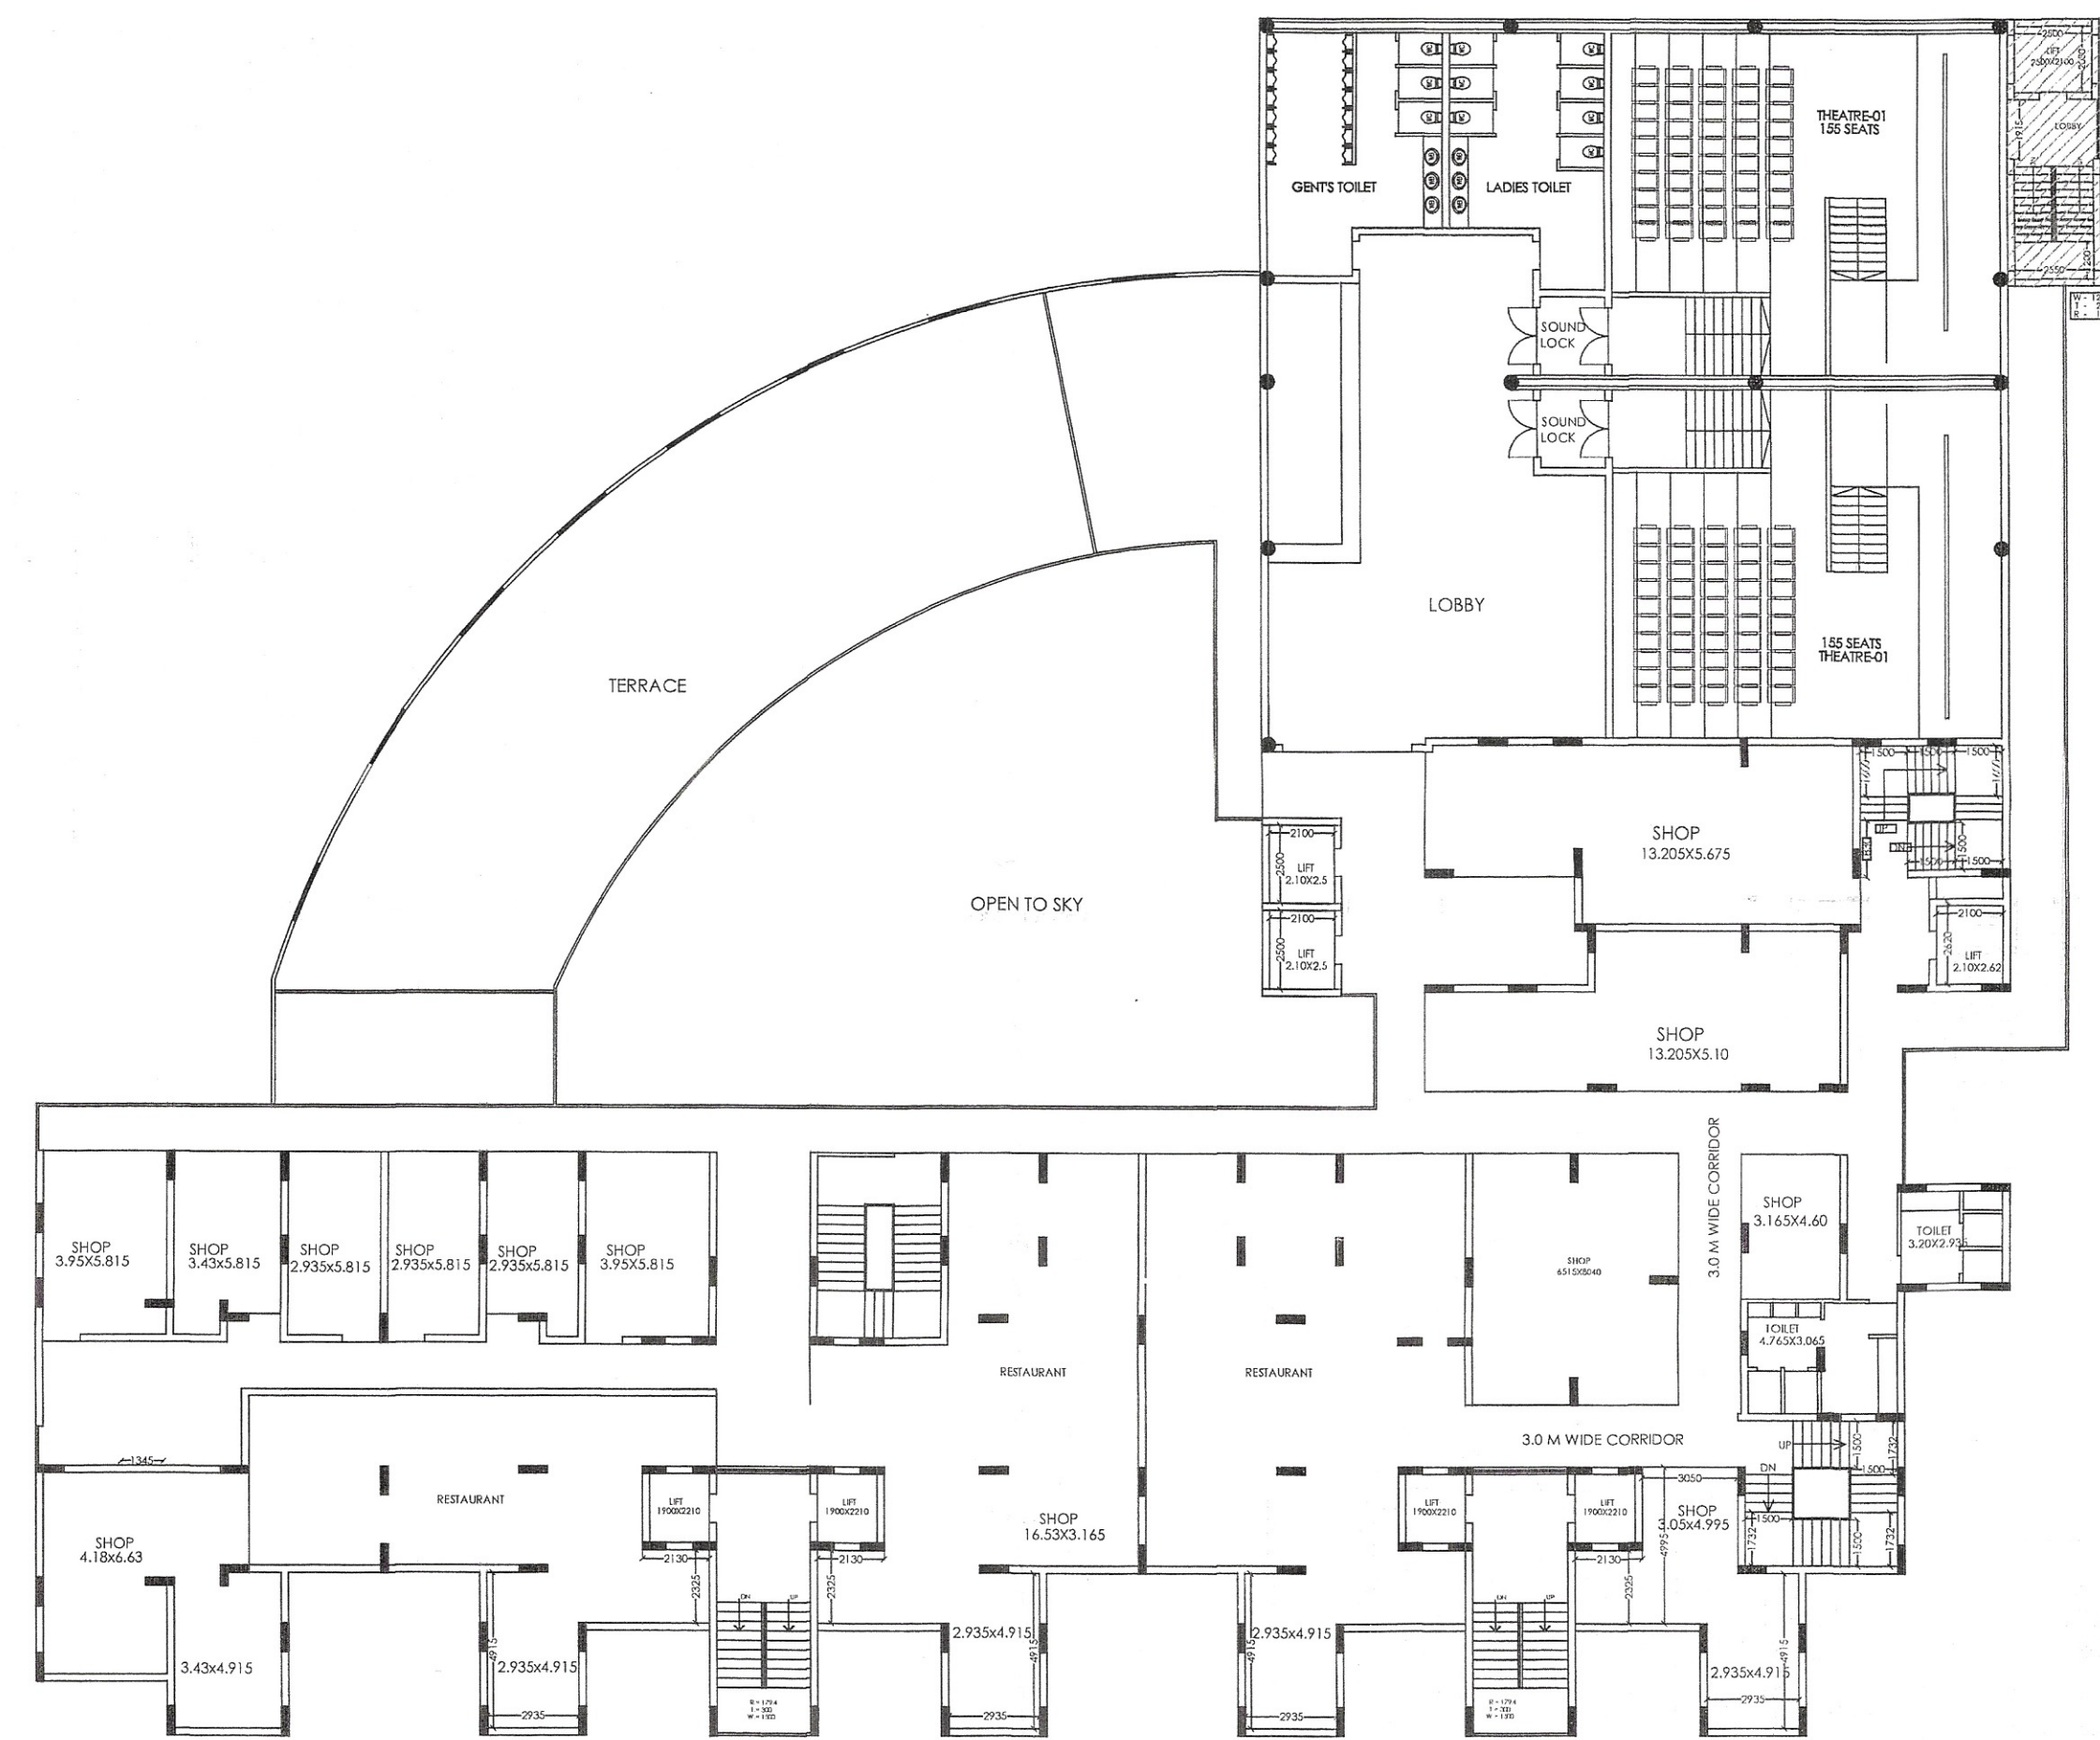

2ND FLOOR PLAN

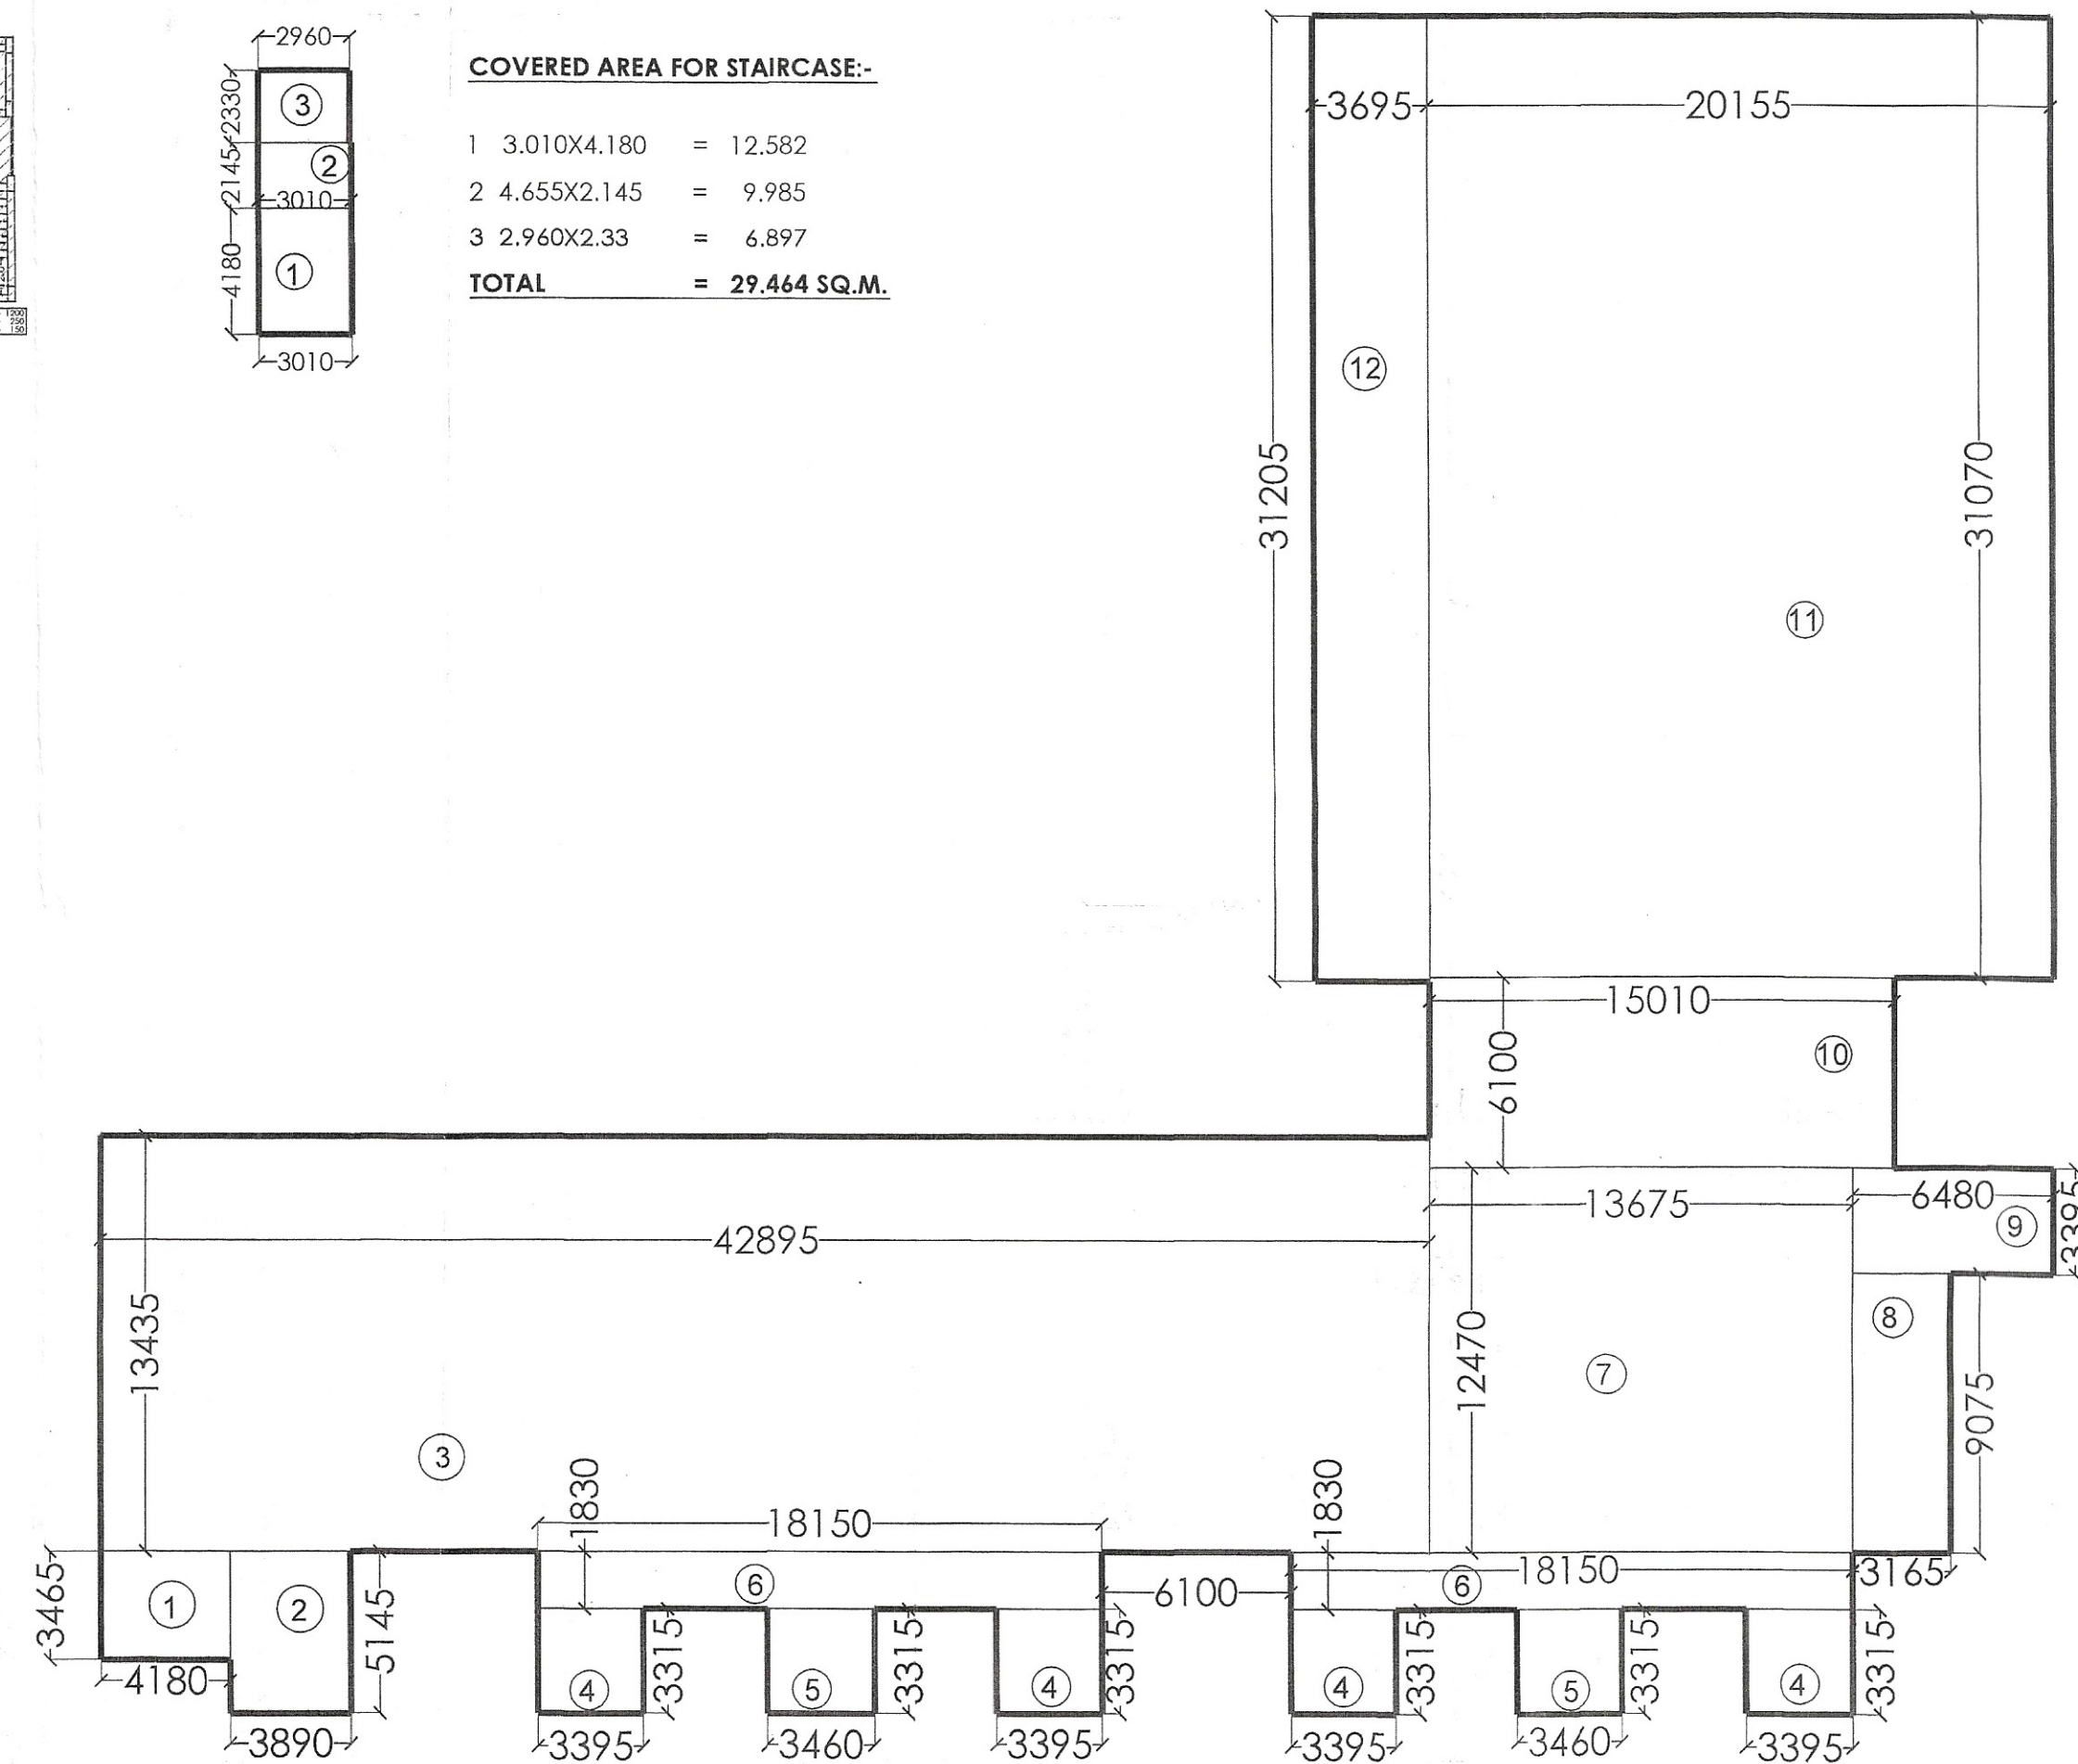


COVERED AREA DETAIL AT 2ND FLOOR:-

1	4.18X3.465	=	14.483
2	3.89X5.145	=	20.014
3	42.895X13.435	=	576.294
4	3.395X3.315X4	=	45.017
5	3.46X3.315X2	=	22.939
6	18.15X1.83X2	=	66.429
7	13.675X12.47	=	170.527
8	3.165X9.075	=	28.722
9	6.48X3.395	=	21.999
10	15.01X6.10	=	91.561
11	20.155X31.07	=	626.216
12	3.695X31.205	=	115.302
13		=	- 1.631
14		=	- 16.796
15		=	- 15.75
16		=	- 20.31
17		=	- 154.00


TOTAL = **1591.019 SQ.M.**
 EXTRA AREA = 29.464 SQ.M.
NET COVD. FAR AREA = **1,620.483 SQ.M.**

COVERED AREA DETAIL AT 3RD FLOOR:-

1	15.22X4.18	=	63.62
2	18.58X3.89	=	72.276
3	8.29X6.10	=	50.526
4	18.58X3.395X2	=	126.158
5	9.165X2.05X2	=	37.577
6	6.955X7.26	=	50.493
7	4.18X2.785X2	=	23.283
8	6.10X8.29	=	50.569
9	3.395X3.315X3	=	33.763
10	7.575X2.785	=	21.096
11	5.445X7.335	=	39.939
12	7.345X1.83	=	13.441
13	3.46X4.40	=	15.224
14	3.555X6.955	=	24.725
15	3.79X5.225	=	19.803
16	3.165X3.395	=	10.745
17	2.21X5.445	=	17.787
18	2.21X5.445	=	12.033
19	2.785X4.18	=	11.528
20	6.10X3.395	=	20.71
21	15.125X2.935	=	15.042
22	5.06X3.144	=	15.909
23	3.0 X 2.785	=	8.355
24	7.26 X 2.21	=	16.045
28		=	- 2.449
29		=	- 11.022
30		=	- 16.796
31		=	- 59.00
TOTAL		=	684.38 SQ.M.

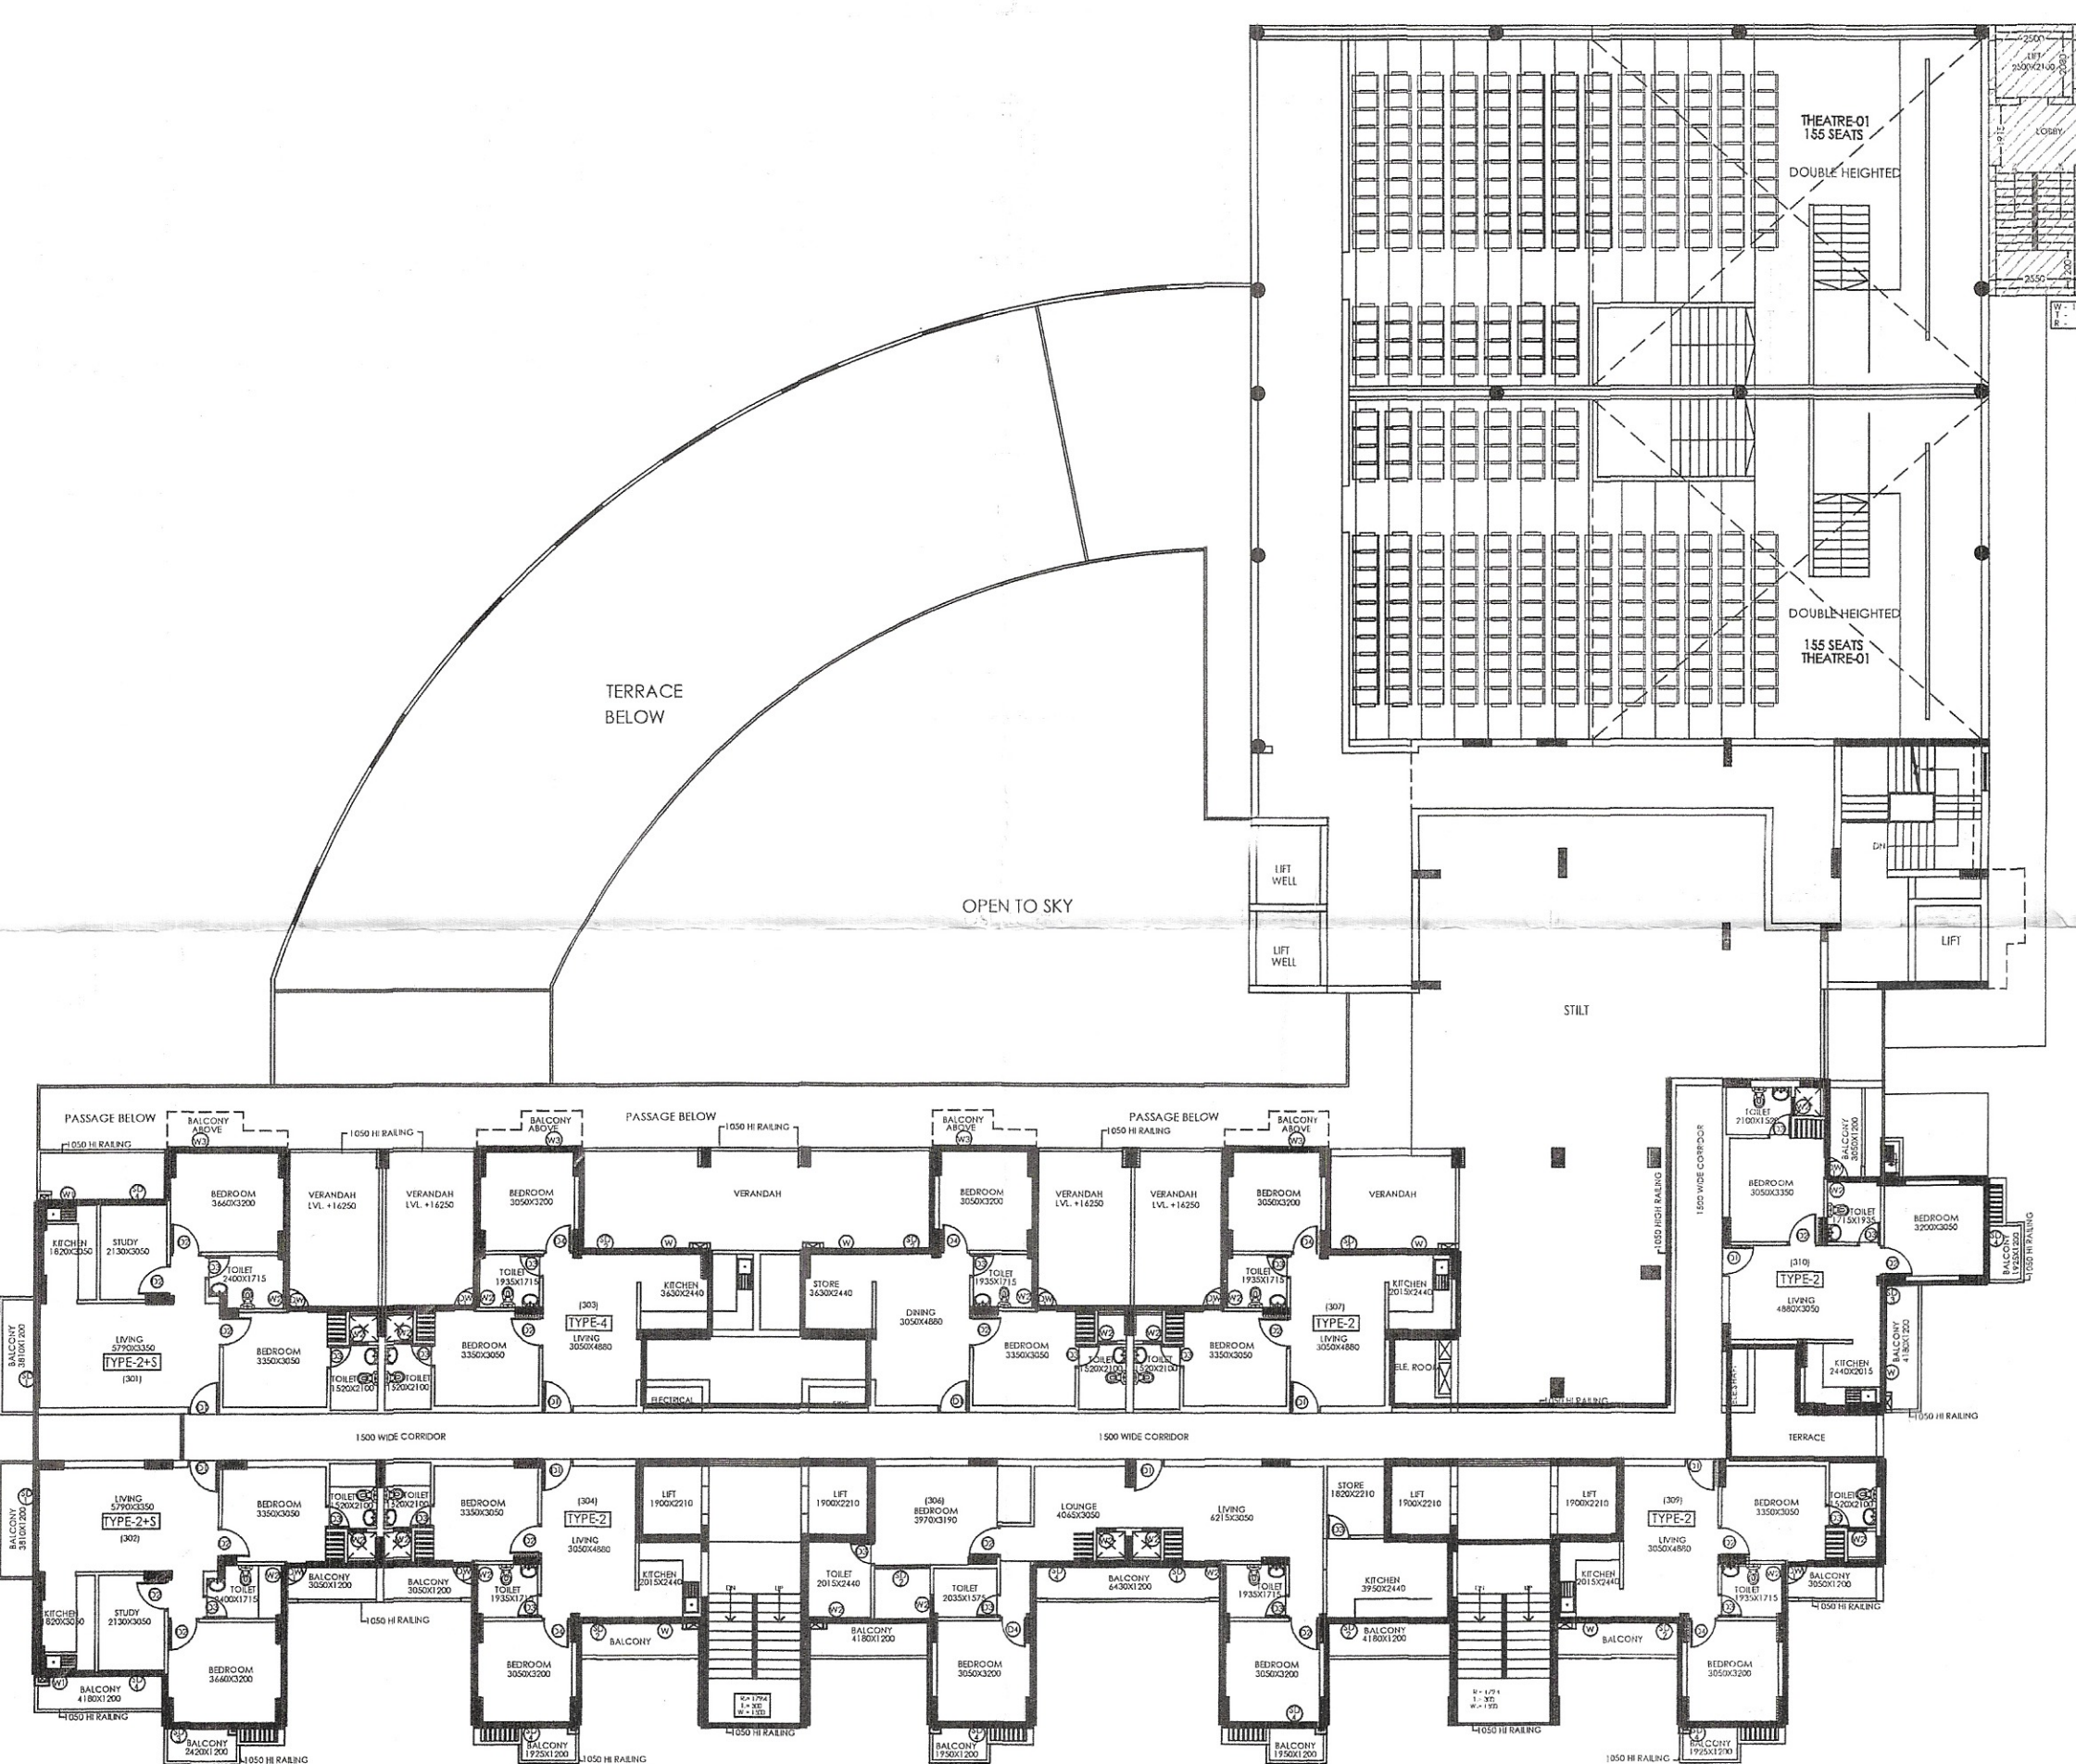

3RD FLOOR PLAN

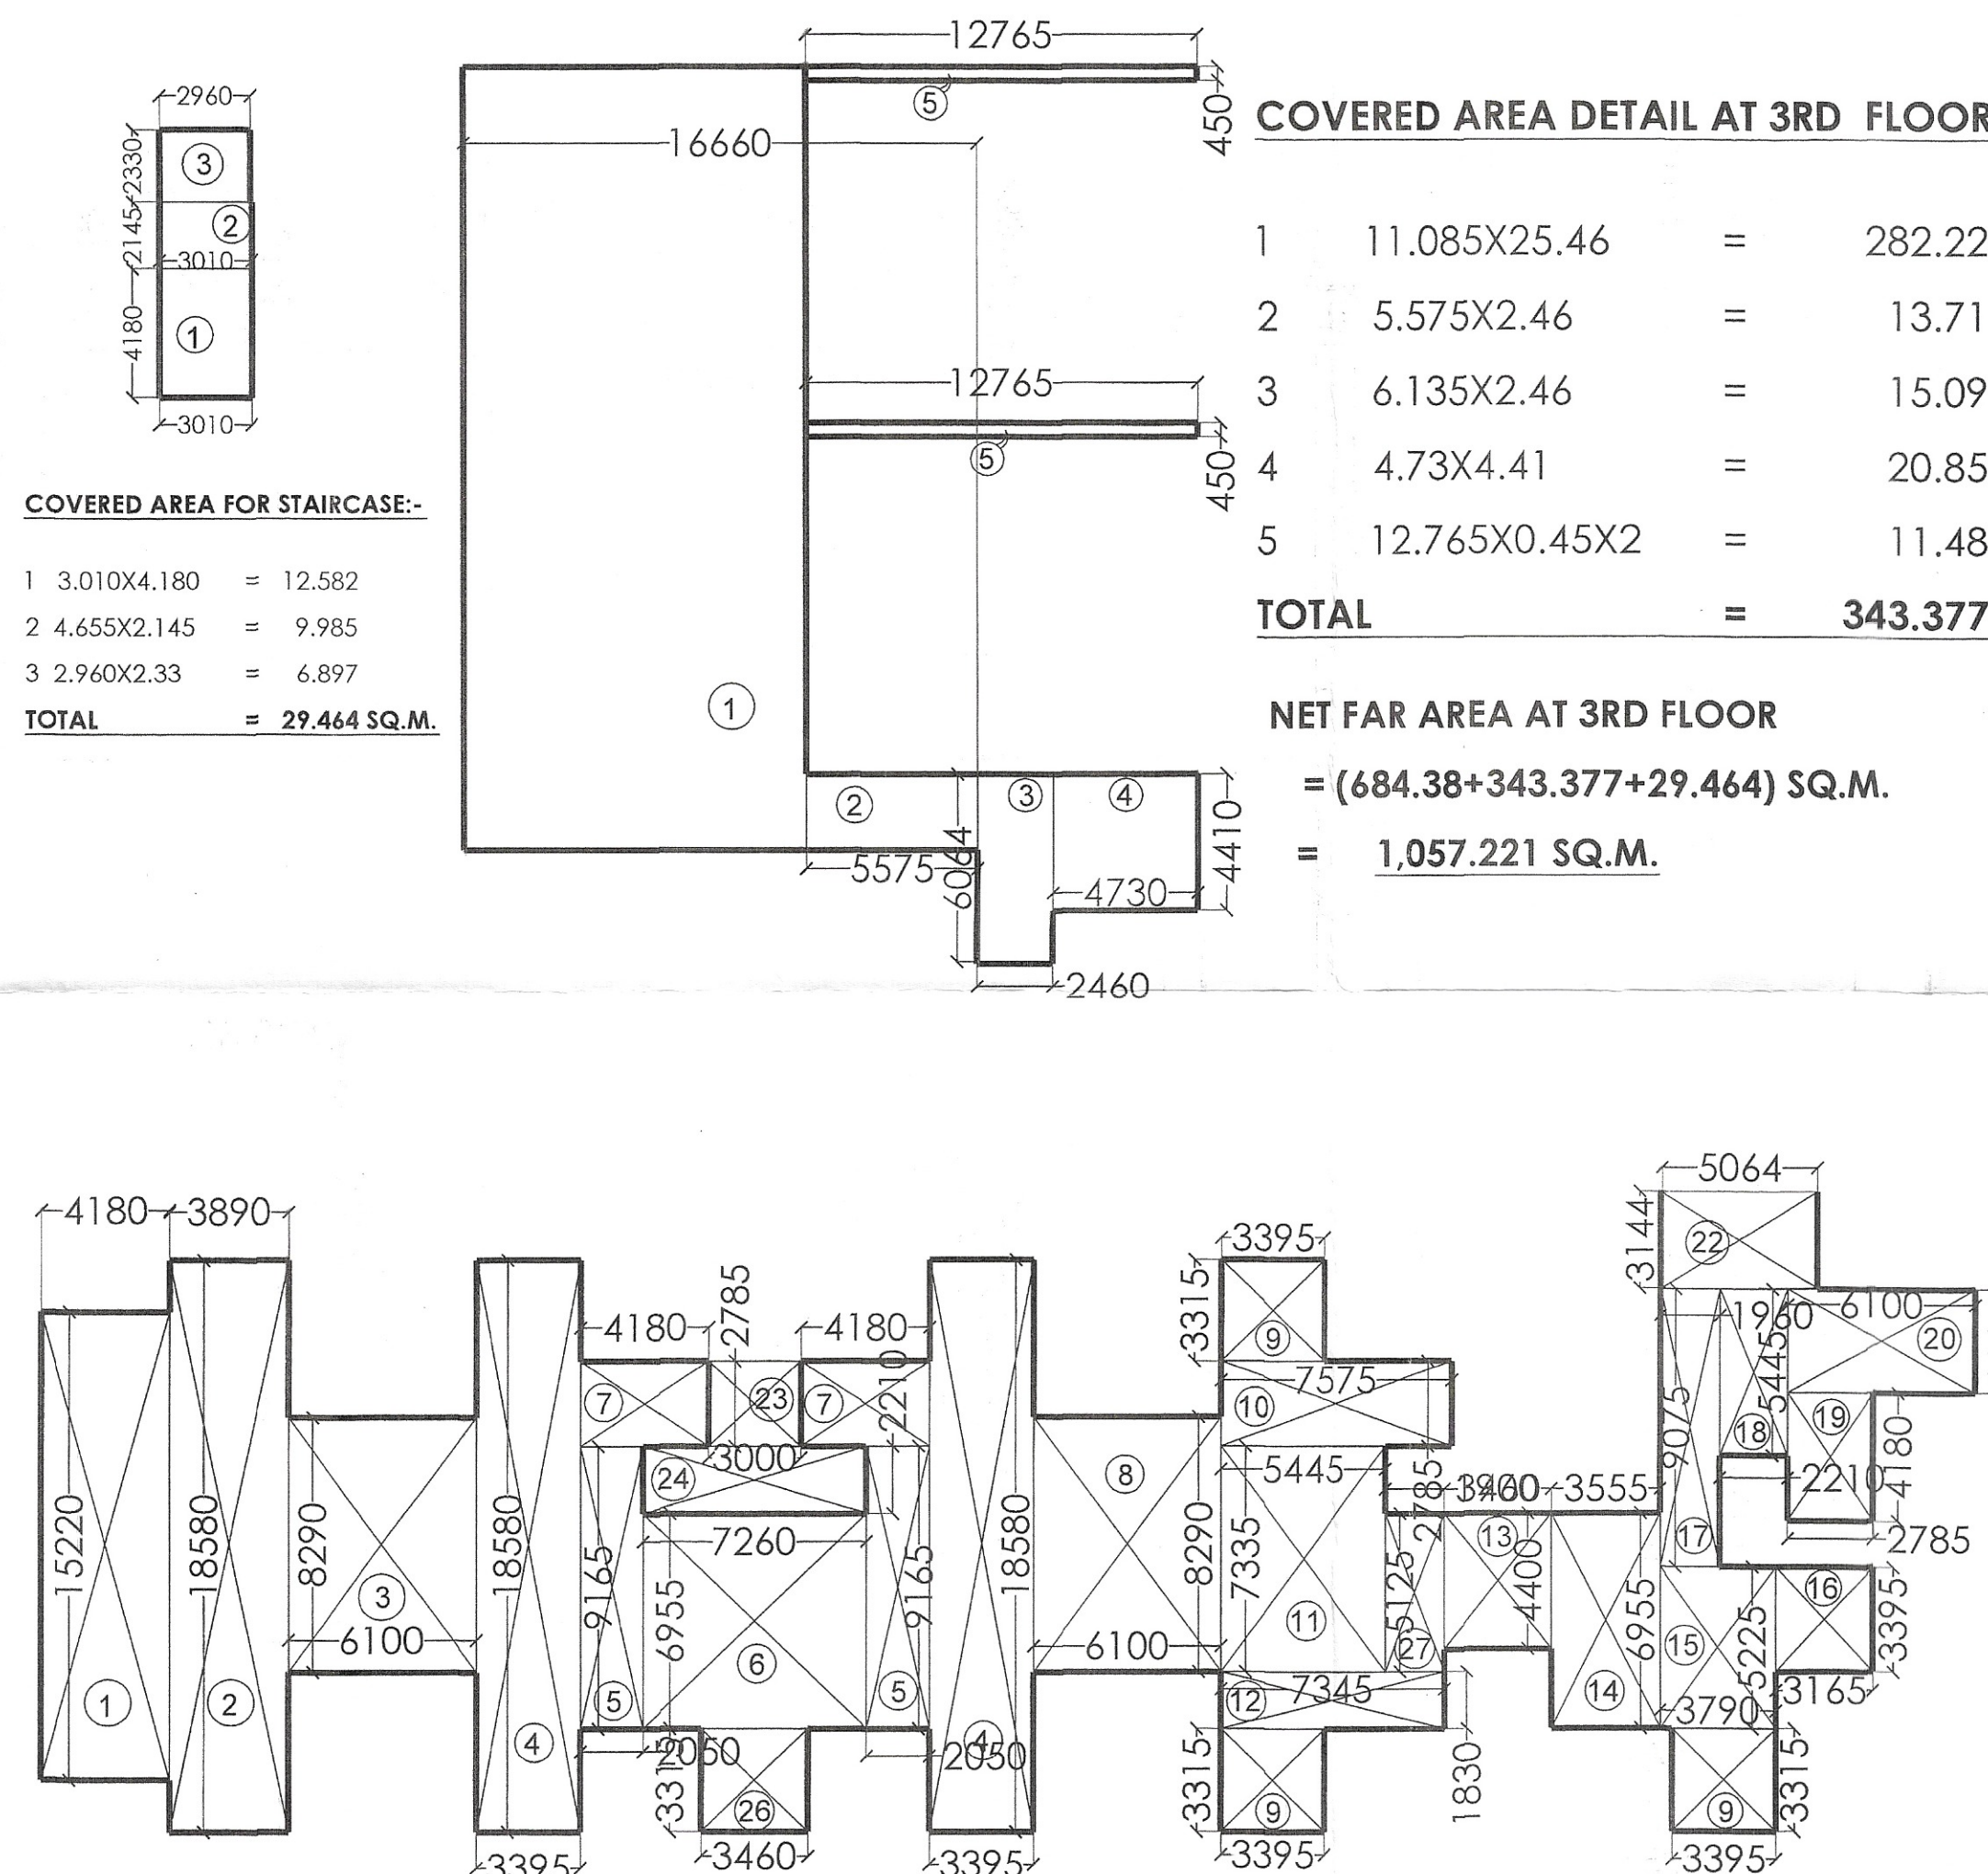

COVERED AREA DETAIL AT 3RD FLOOR:-

1	11.085X25.46	=	282.224
2	5.575X2.46	=	13.714
3	6.135X2.46	=	15.092
4	4.73X4.41	=	20.859
5	12.765X0.45X2	=	11.488
TOTAL		=	343.377 SQ.M.

NET FAR AREA AT 3RD FLOOR
 = (684.38+343.377+29.464) SQ.M.
 = **1,057.221 SQ.M.**

SCHEDULE OF DOOR & WINDOWS				
S.NO.	TYPE	SIZE	CILL. LVL.	LTL. LVL.
1	D	0.100 X 2.10	-	2.10 M.
2	D-1	0.90 X 2.10	-	2.10
3	DW-1	1.680 X 2.50	-	2.50 ,,
4	DW-2	1.250 X 2.50	-	2.50 ,,
5	W	0.90 X 1.450	1.050	2.50 ,,
6	W-1	0.45 X 1.450	1.050	2.50

बुलंदशहर विकास प्राधिकरण
 24-11-2019
 स्वीकृत
 S.K.S.
 स्वीकृत
 24-11-2019

2. बंगला का रीतिरिवाज इस तरह के साथ
 रीति को जानो कि बंगला/बंगला
 बंगला/बंगला बंगला या बंगला
 बंगला के बंगला बंगला बंगला
 है। तो बंगला बंगला बंगला
 बंगला बंगला बंगला

SIGNING AUTHORITY

बंगला बंगला बंगला
 बंगला बंगला बंगला

ARCHITECT'S SIGN

ARCHITECT'S SIGNATURE

COMPLETION & COMPOUNDING DRAWING

PROJECT:-
EXISTING COMMERCIAL CUM RESIDENTIAL FOR ZILA PANCHAYAT BULANDSHAHER. U.P.

DRG. TITLE:-
2nd & 3rd FLOOR PLAN & AREA DETAIL

SCALE:-1:100 DRG. NO. 06/19
 DLT.BY:- DATE:-27/12/2019

ARCHITECTS:-
 P.N. ANDLEY B.Arch. A.I.A.

ANDLEYS ASSOCIATES PVT. LTD.
 ARCHITECTS ENGINEERS PLANNERS
 39 HOUSING SOCIETY N.D.S.E-I NEW DELHI - 110049