





FRONT ELEVATION

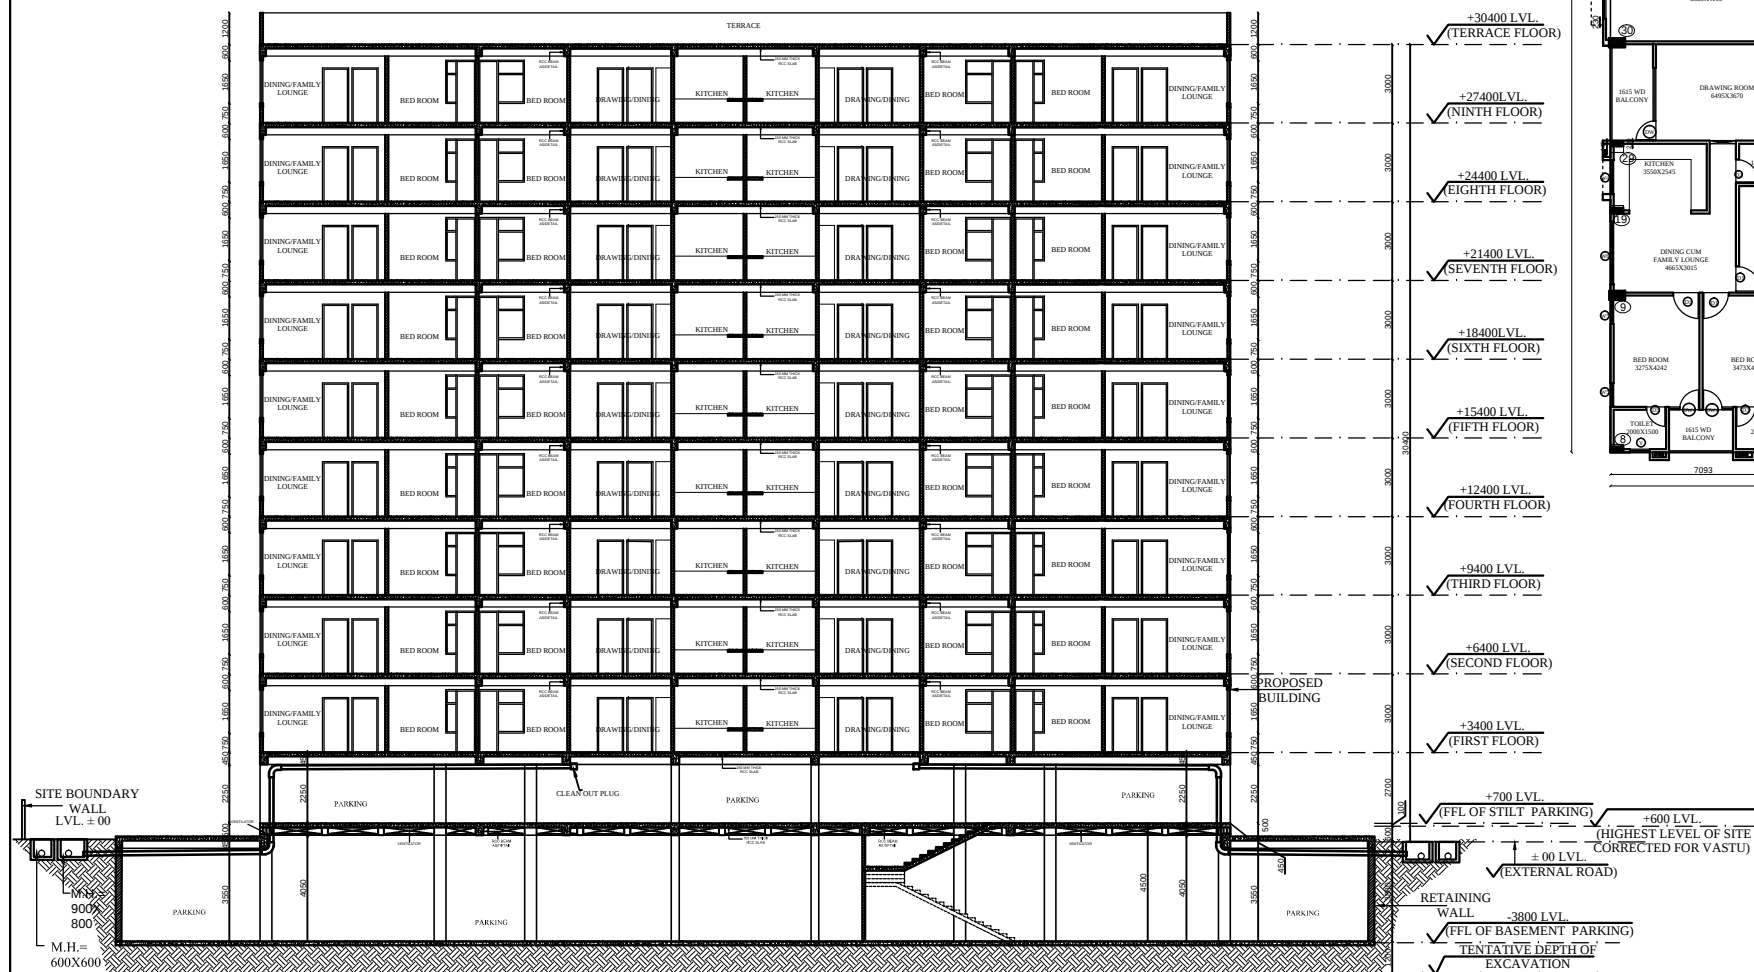


SECTION B B'

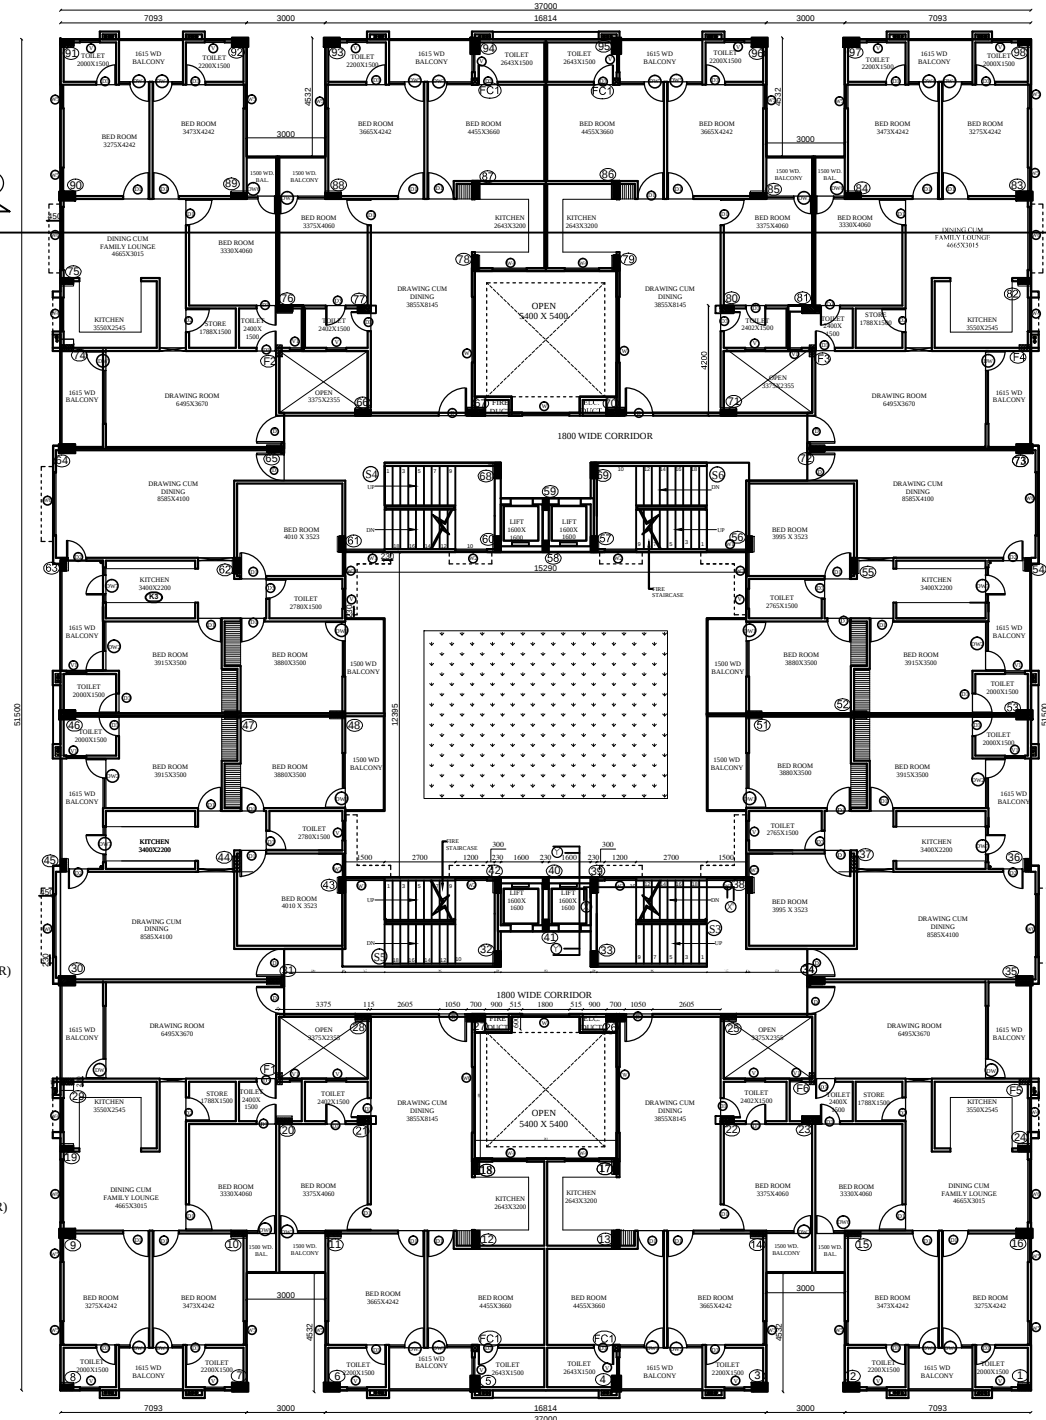

TYPICAL FLOOR PLAN
(1st To 8th)

SUBMISSION DRAWING FOR C/C
OF RESIDENTIAL COMPLEX
FOR M/S A.G. HOUSING AND
PROPERTIES PVT. LTD. ON
PLOT NO. - 2B/GH-7 AT VRINDAVAN
YOJNA, LUCKNOW.

DRW. NO. - 4/5	PROJECT NO. -
DATE : MAY, 2017	SCALE : 1 : 100
C-1/D	DEALT BY :
TITLE : FRONT ELEVATION, SECTION BB' AND TYPICAL FLOOR PLAN (1st To 8th)	

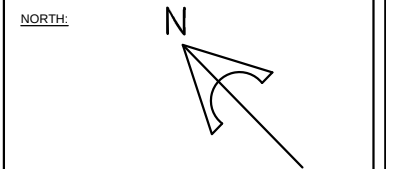

OWNER :

ARCHITECT :

ARCHITECTS :
3i DESIGN GROUP
ARCHITECTS
ENGINEERS
INT. DESIGNERS

HALWASIYA COURT HAZRATGANJ LUCKNOW