



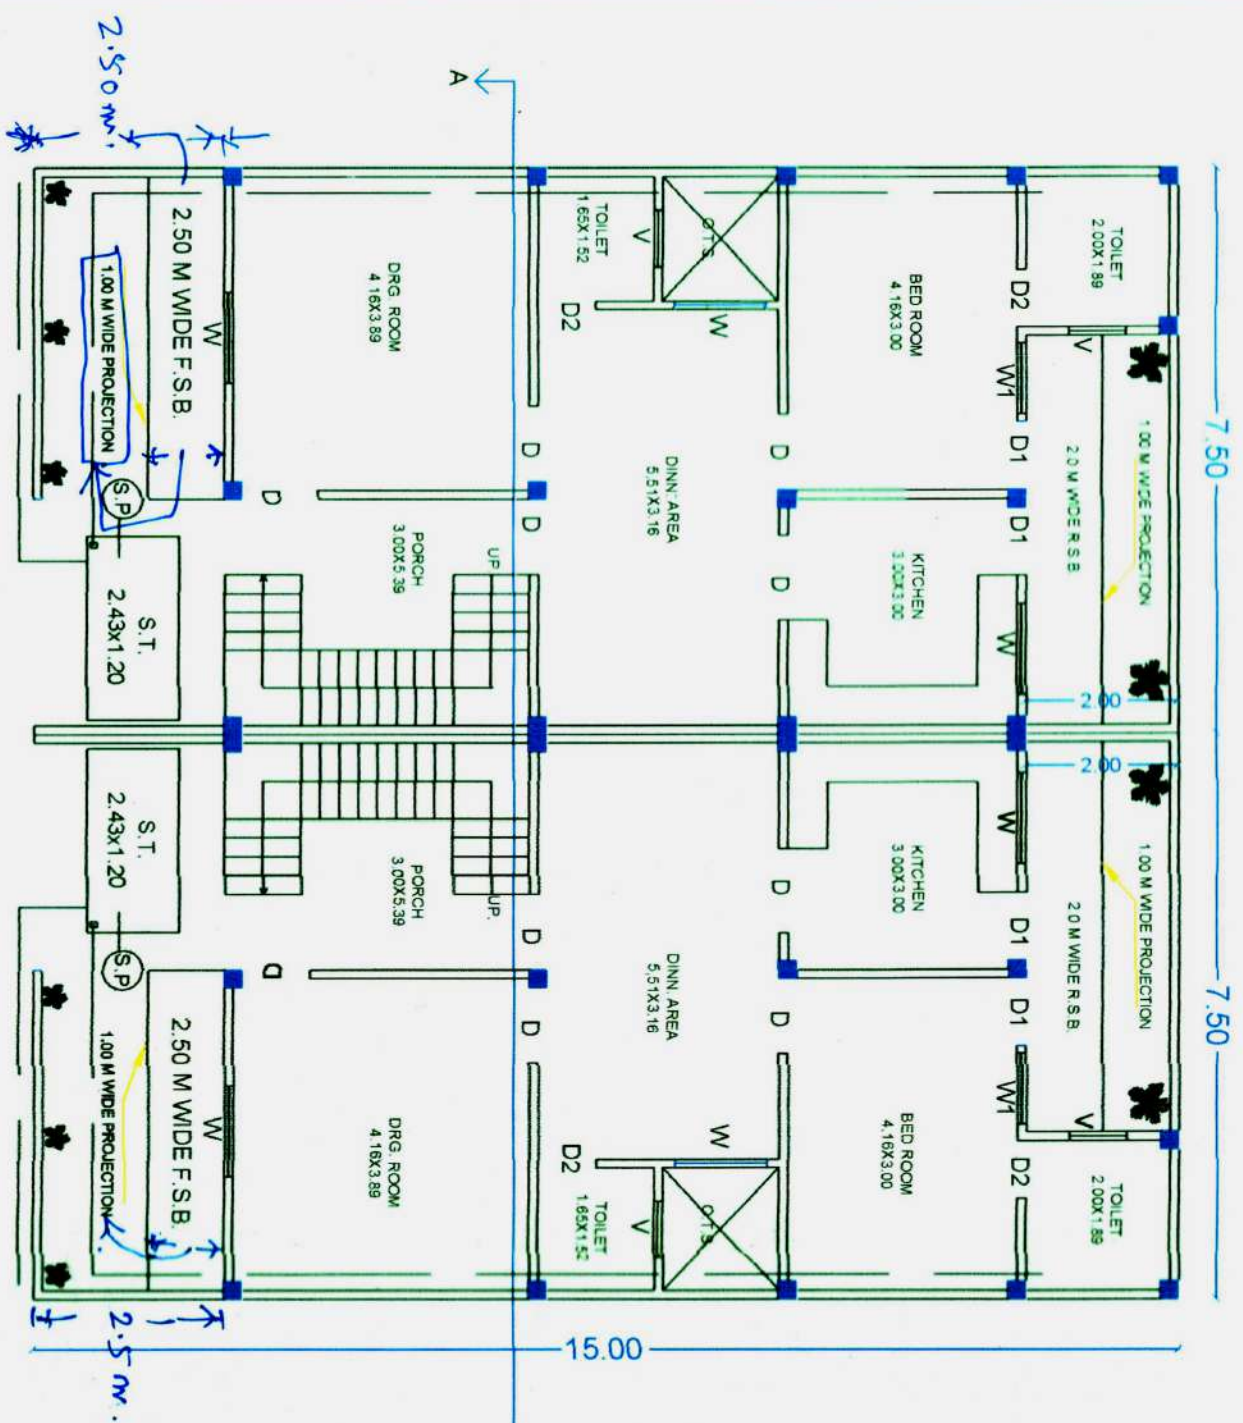


GROUND FLOOR PLAN

SCALE 1:100

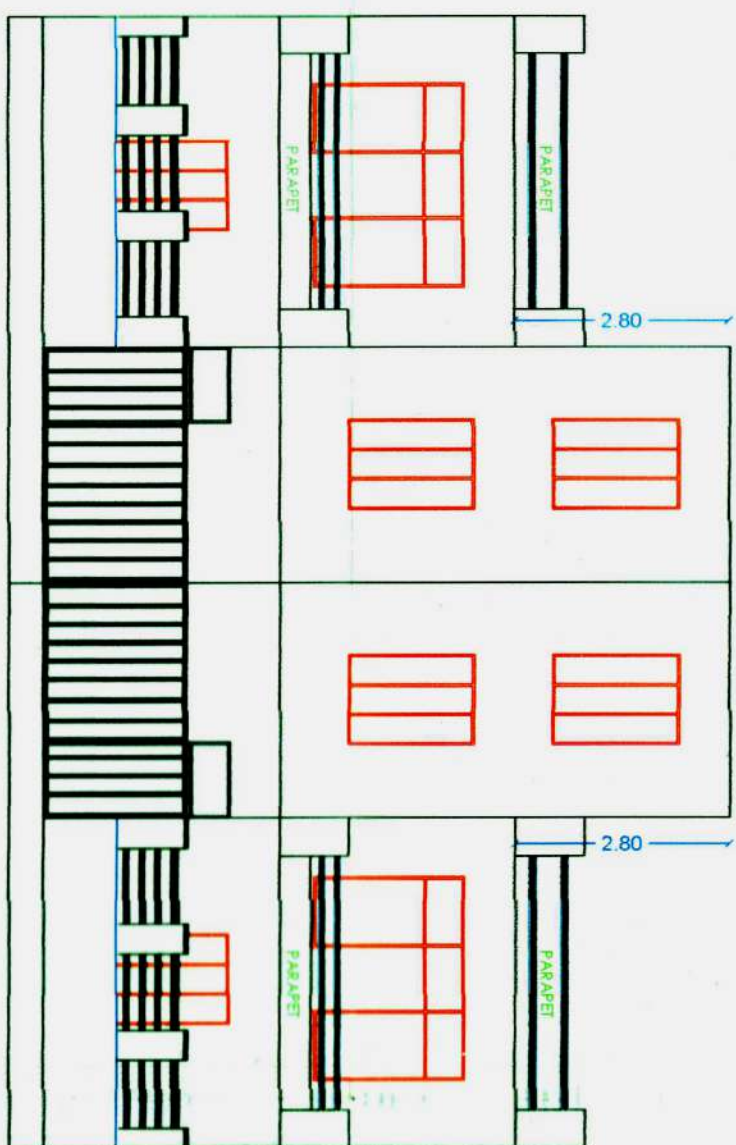


FRONT ELEVATION

SCALE 1:100

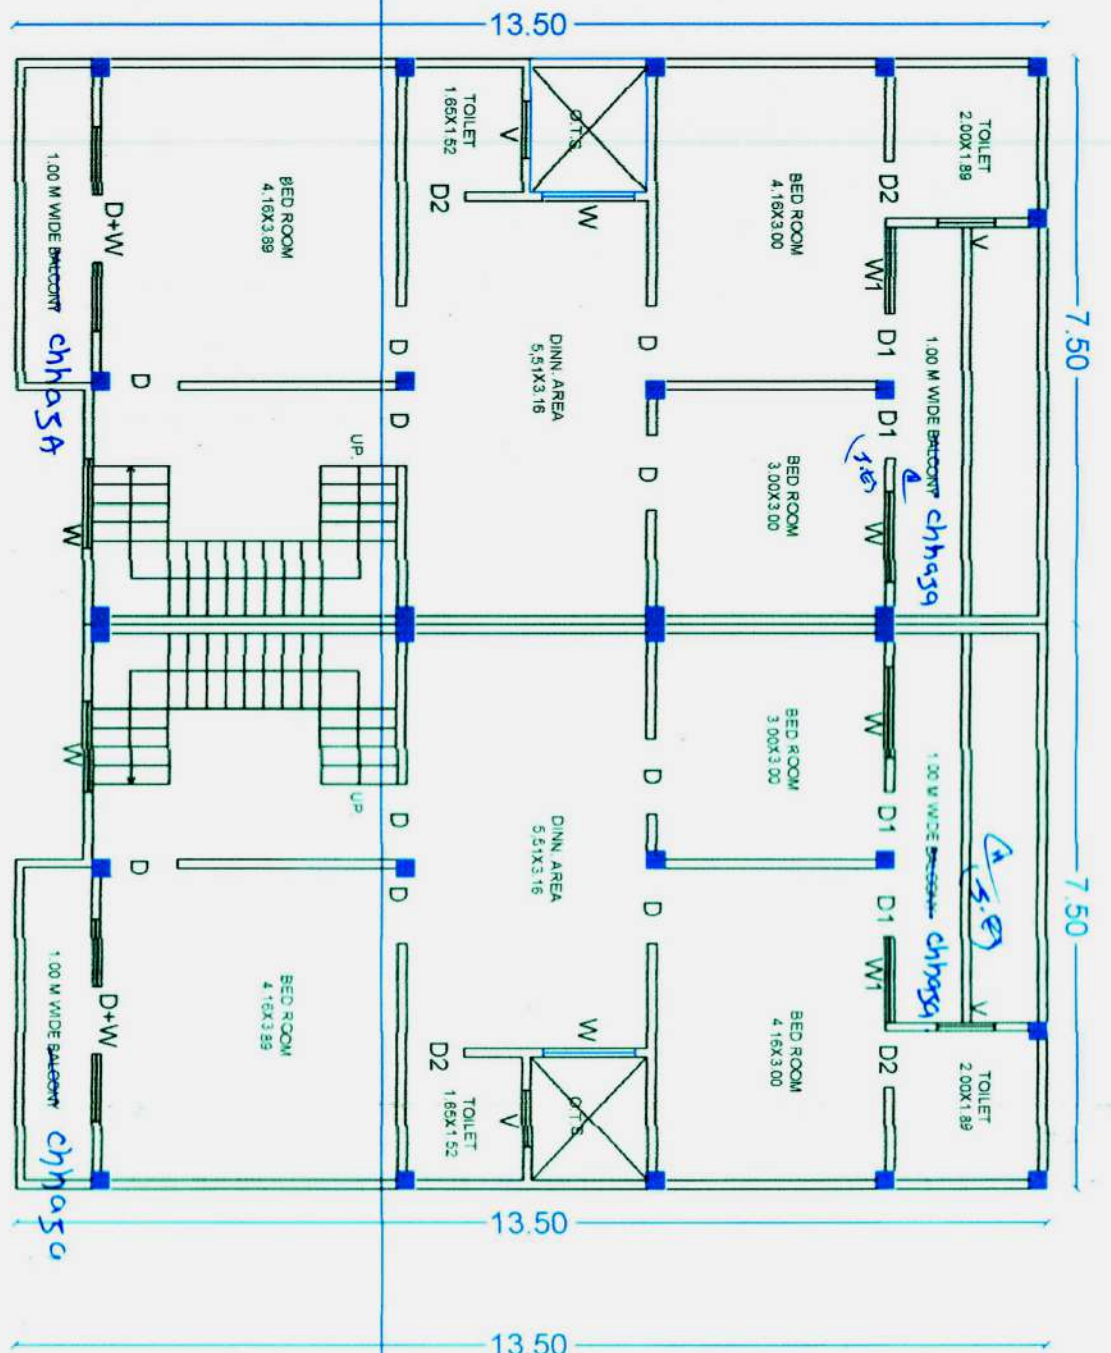

FIRST FLOOR PLAN


SCALE 1:100

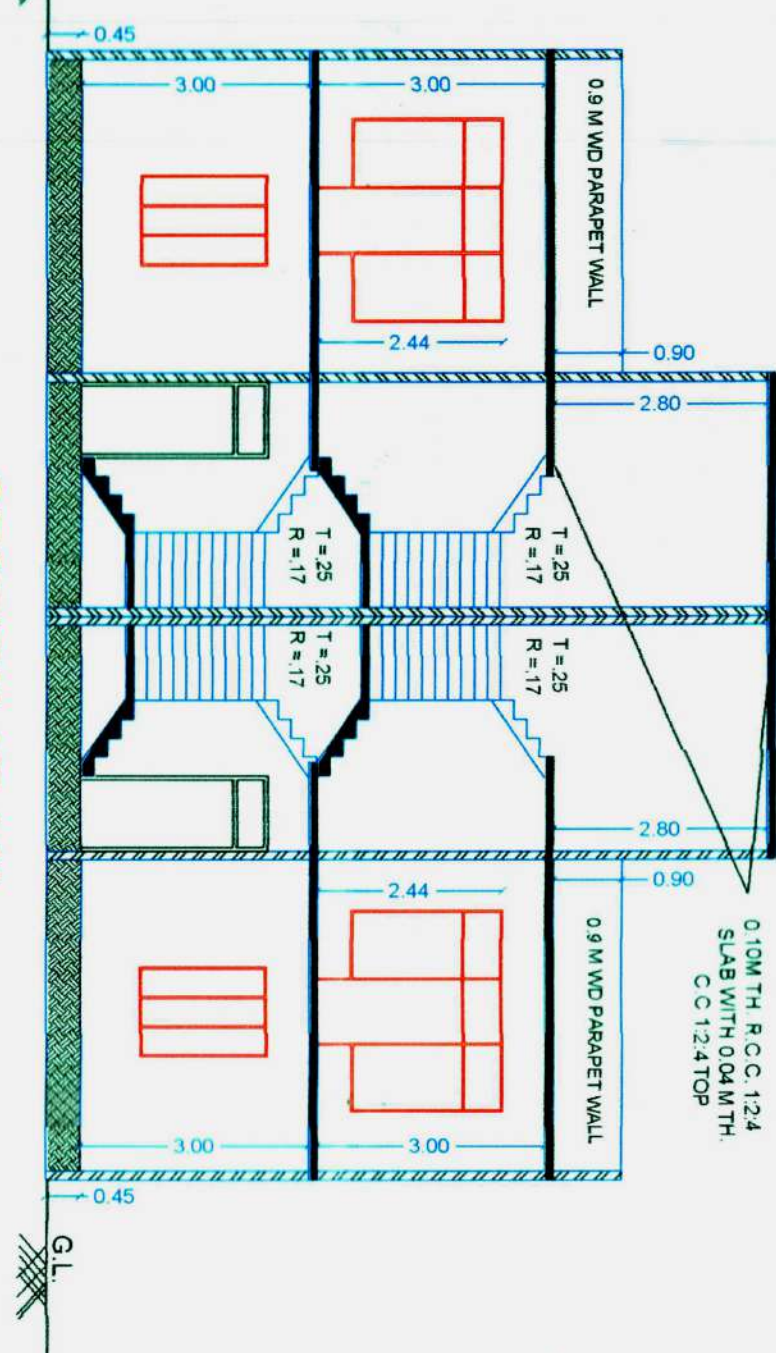

SECTION AT AA'


COLUMN DETAIL

SCALE 1:30

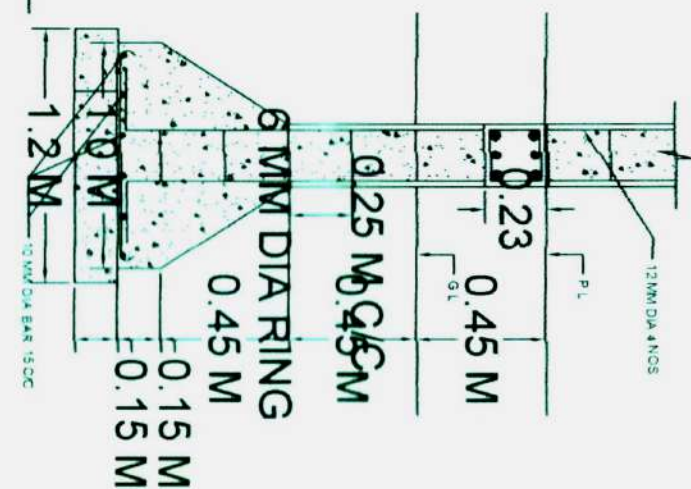


TERRACE PLAN

SCALE 1:100

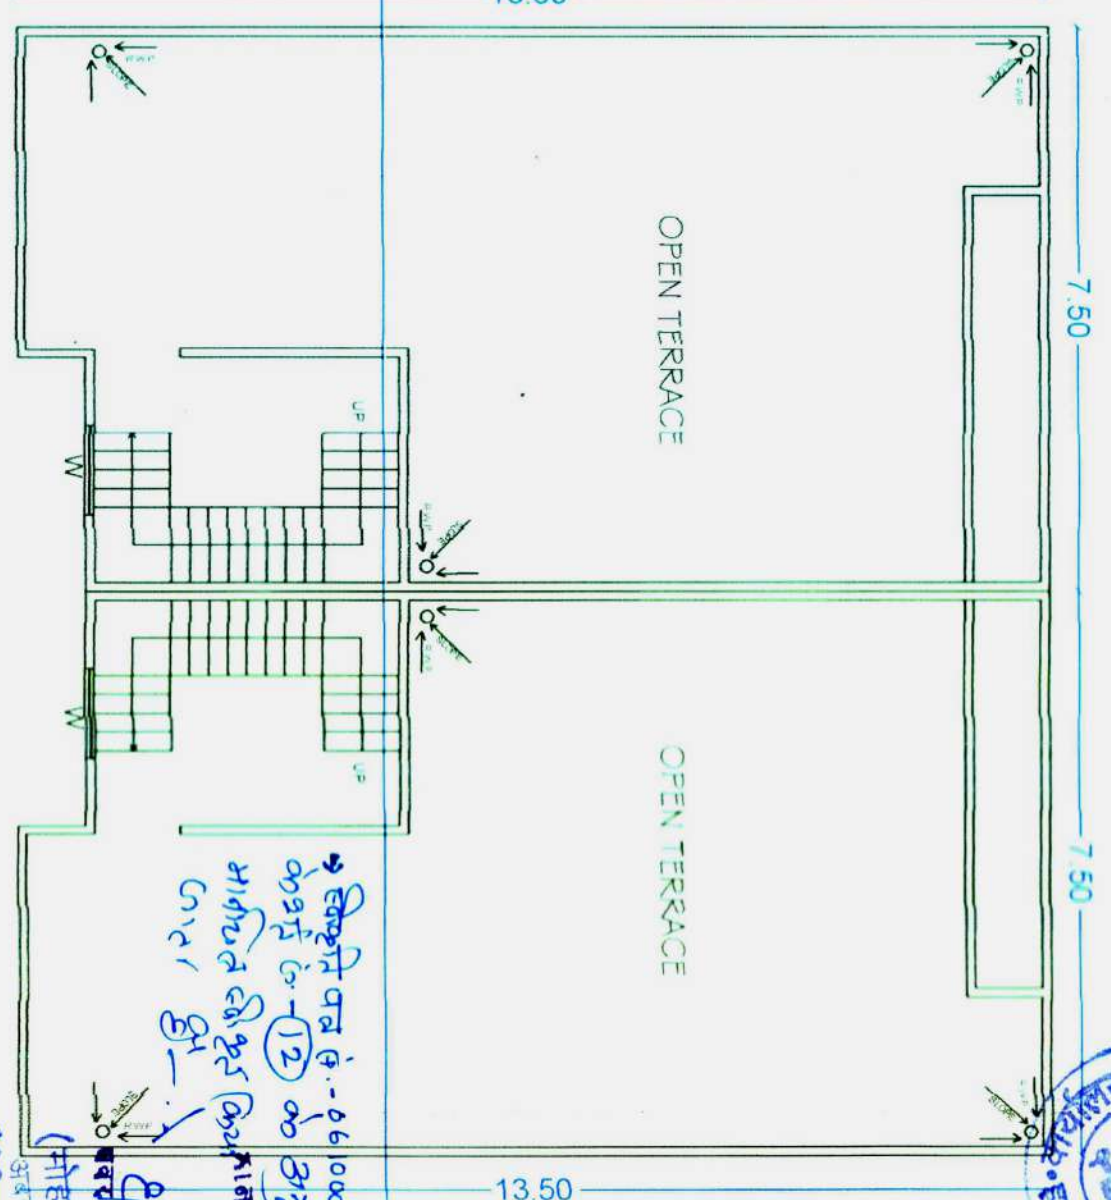

SITE PLAN

SCALE 1:200

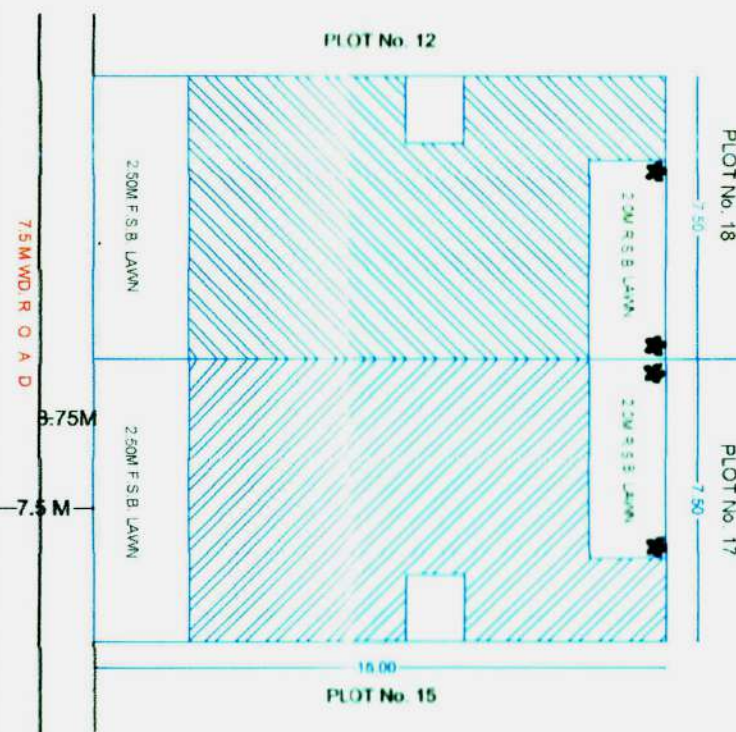

SIGN OF OWNER

SCALE 1:200

SIGN OF ARCHITECT

SCALE 1:200

DOOR D = 1.00x2.43
DOOR D1 = 0.90x2.43
DOOR D2 = 0.76x1.98
WINDOW W = 1.20x1.67
WINDOW W1 = 0.94x1.67
VENTILATION V = 0.76x0.45

DETAIL OF DOORS & WINDOWS

AREA OF PLOT No. 13

PLOT AREA :-112.50 SQMT
GROUND FLOOR AREA :-80.54 SQMT
FIRST FLOOR AREA :-80.54 SQMT
MUMTY AREA :-13.29 SQMT
OPEN AREA ON GROUND FLOOR :-31.96 SQMT

AREA OF PLOT No. 14

PLOT AREA :-112.50 SQMT
GROUND FLOOR AREA :-80.54 SQMT
FIRST FLOOR AREA :-80.54 SQMT
MUMTY AREA :-13.29 SQMT
OPEN AREA ON GROUND FLOOR :-31.96 SQMT

PROPOSED RESIDENTIAL BUILDING PLAN FOR STANDARD PLAN OF J.D.A SANCTIONED LAYOUT

PLAN NO. 140800415 DT 28.09.2015 OF 31
ARAZI NO. 794
AT MOUZA LAHARGIRD JHANSI

OWNER-

RESIDENTIAL LAYOUT PLAN OF
EVERGREEN FARM HOUSE L.L.P.
DIRECTOR- DHIRAJ KUSHWAHA
S/O SHRI BHAGWAN DAS KUSHWAHA
R/F 165 DADIVA PURA
AT MOUZA LAHARGIRD JHANSI

SIGN OF OWNER

SIGN OF ARCHITECT

Evergreen Farmhouse LLP

At S M Tabrez Alam
B Arch
Approved By C.O.A.
Reg No CA-2013-5877

श्री

श्री

श्री

श्री