



(Specifications of Construction)

1. Foundation	:	R.C.C. Raft Foundation
2. Masonry	:	AAC Blocks and Brickwork & RCC walls.
3. Flooring	:	Laminated Wooden Flooring (All Bed Room),
	:	Vitrified Tiles (D.D.K.), Granite Stone (All Toilet)
	:	Anti Skid Tiles (All Balconies)
	:	Stone Common Lobby Area & Stair
4. Doors and Hardware	:	Designer Flush Doors In Polish/Duco Paint
(Mortice		Locks & Tower Bolt)
5. Windows	:	UPVC Sliding Doors & Windows.
6. Internal Finish	:	P.O.P. Punning & Oil Bound Distemper
7. External Finish	:	High Quality Texture Paint.
8. Sanitary ware and fittings	:	W.C., Wall Mounted W.C. with concealed cistern in
		Toilets of Reputed Brand
	:	W.C. Floor Mounted With Cistern & Corner Wash
		Basin in Servant Toilet
9. Electrical	:	A.C., Geysers & Fans Reputed Brand
		Wire – Poly Cap & Finolex/Other
		Equivalent Reputed Brand
	:	Switch Socket etc. – Siemens/Schneider
		Or other equivalent
		Reputed Brand
	:	D.B. – Siemens/Schneider/
		Other Equivalent Reputed
		Brand
10. Plumbing and water Line	:	CPVC, UPVC. & G.I.
11. Railing	:	Stainless/Mild Steel/Glass

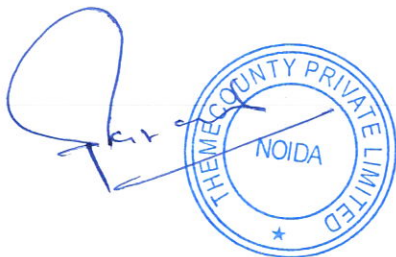

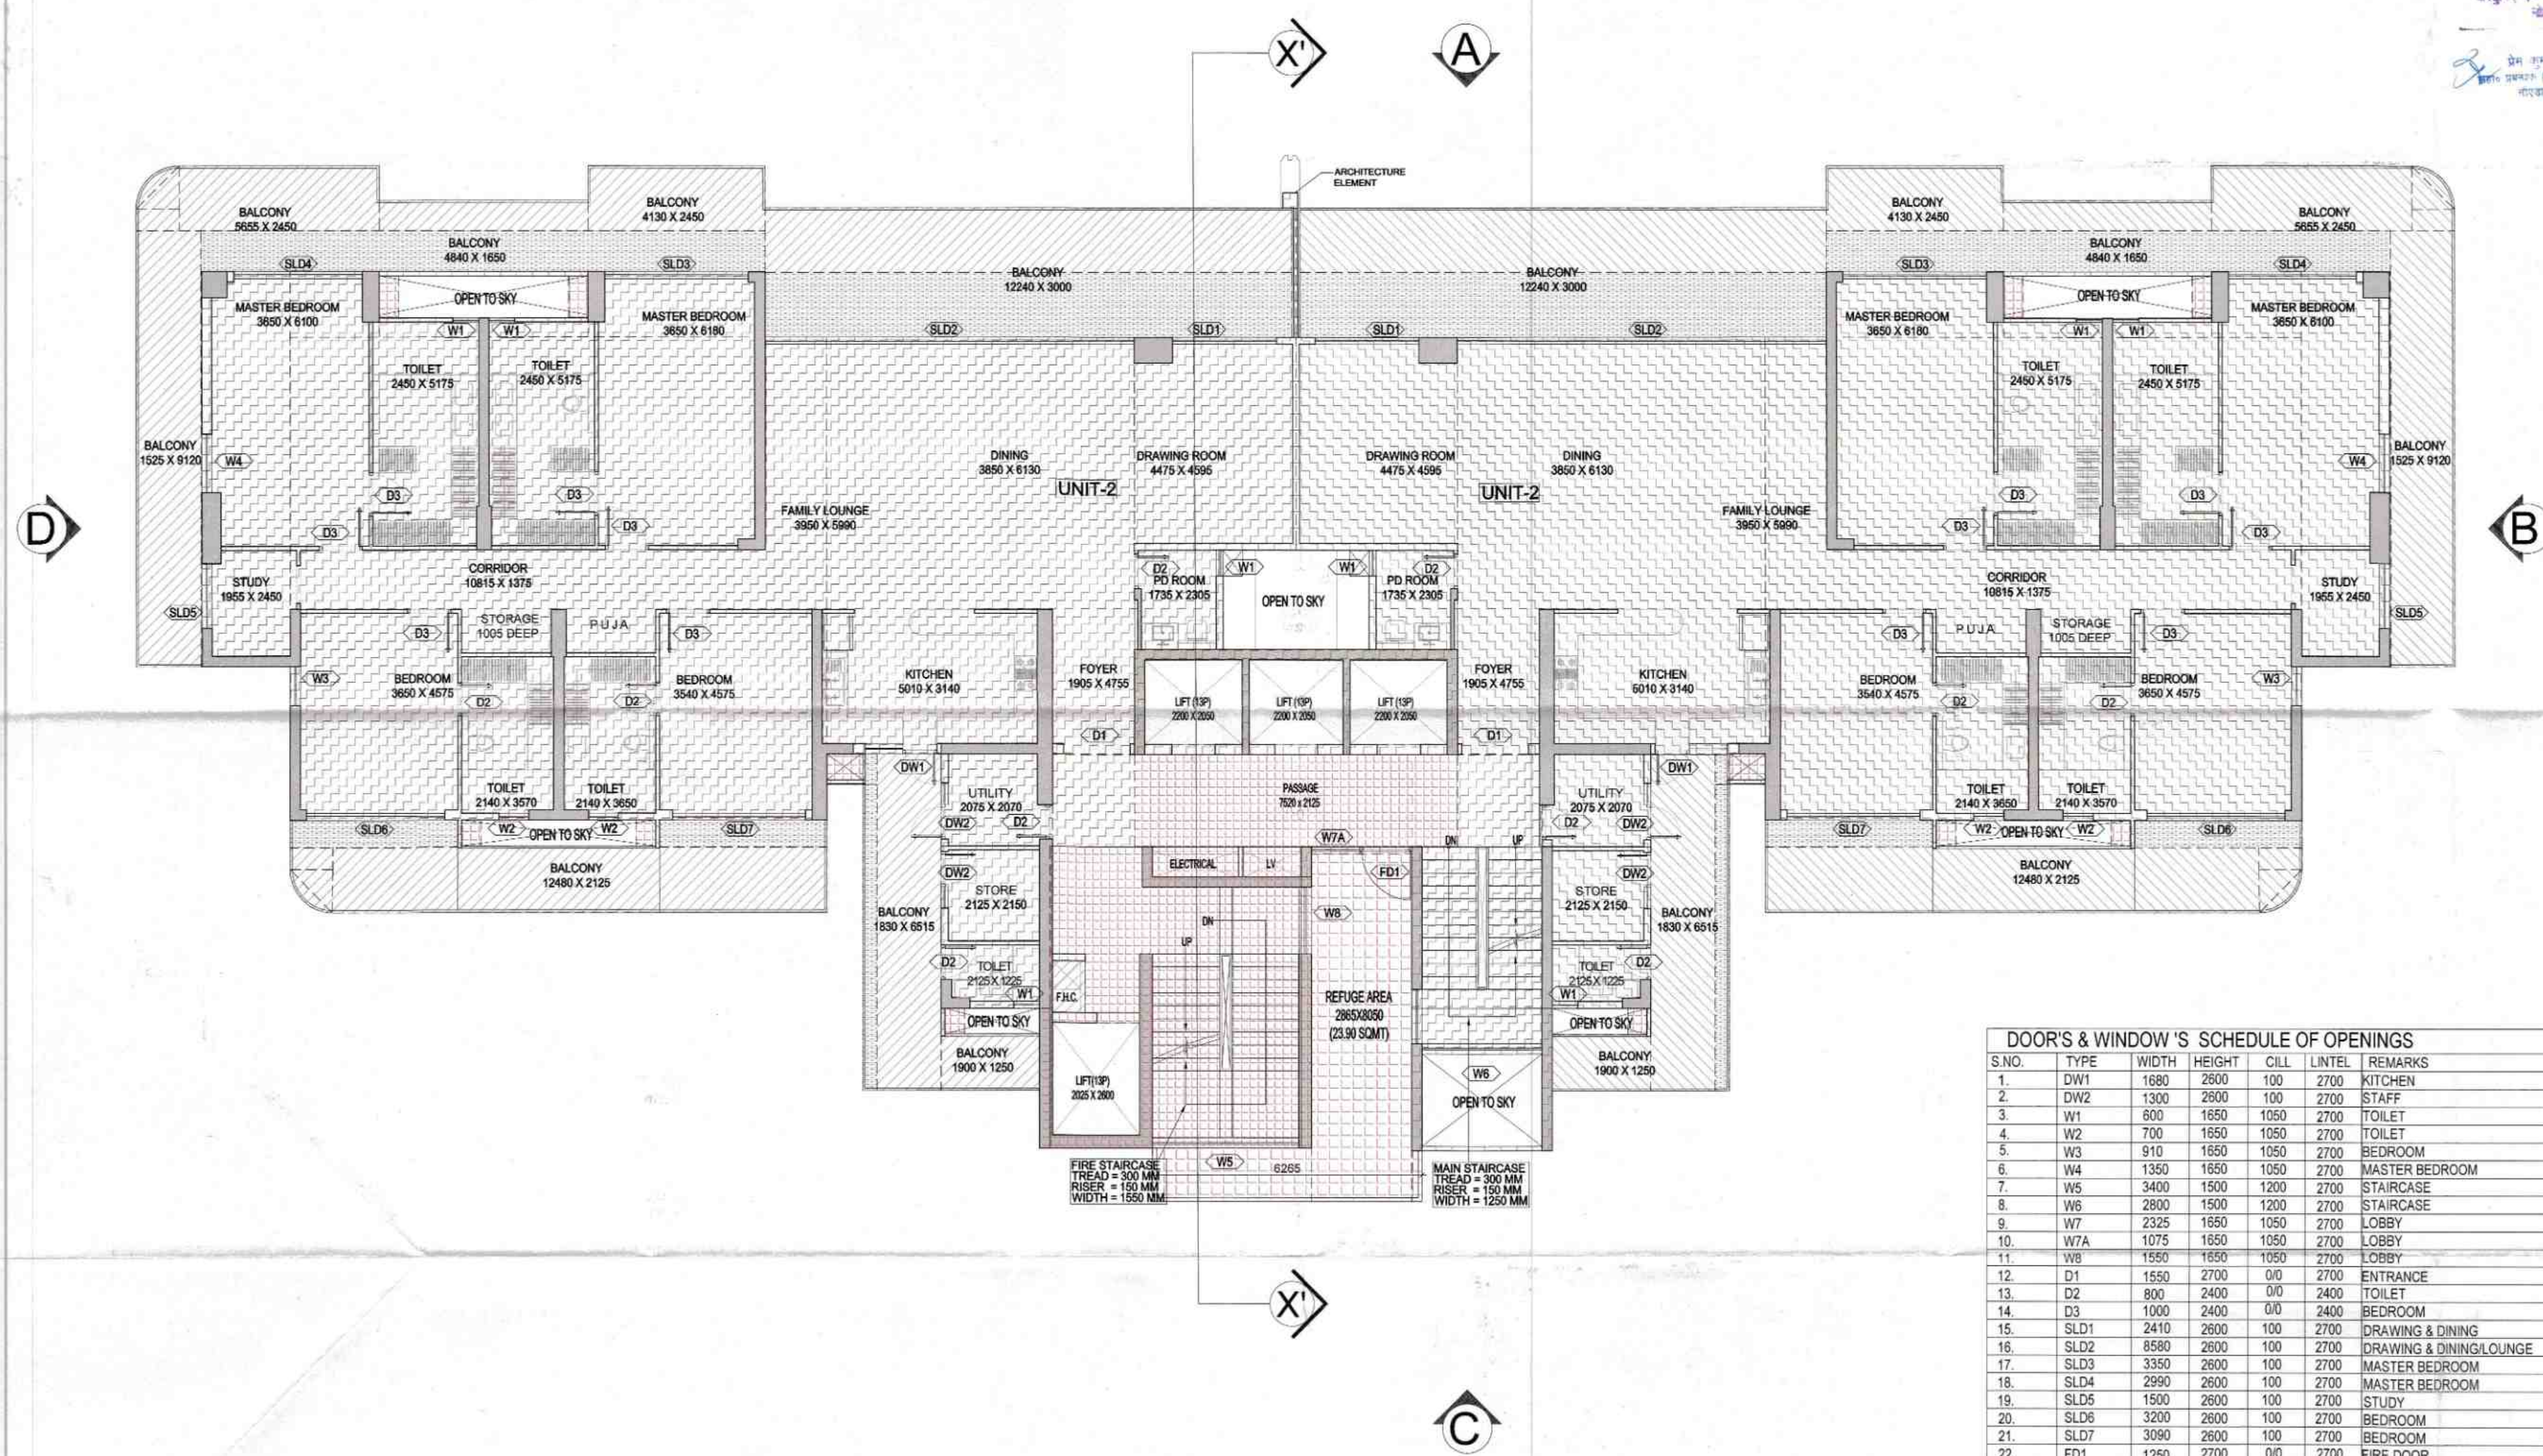

- LEGENDS :-**


	F.A.R AREA
	COUNTED IN 15 % F.A.R AREA
	NON F.A.R AREA
	COUNTED IN 1/4 F.A.R AREA

DOOR'S & WINDOW 'S SCHEDULE OF OPENINGS						
S.NO.	TYPE	WIDTH	HEIGHT	CILL	LINTEL	REMARKS
1.	DW1	1680	2600	100	2700	KITCHEN
2.	DW2	1300	2600	100	2700	STAFF
3.	W1	800	1650	1050	2700	TOILET
4.	W2	700	1650	1050	2700	TOILET
5.	W3	910	1650	1050	2700	BEDROOM
6.	W4	1350	1650	1050	2700	MASTER BEDROOM
7.	W5	3400	1500	1200	2700	STAIRCASE
8.	W6	2800	1500	1200	2700	STAIRCASE
9.	W7	2325	1650	1050	2700	LOBBY
10.	W7A	1075	1650	1050	2700	LOBBY
11.	W8	1550	1650	1050	2700	LOBBY
12.	D1	1550	2700	0/0	2700	ENTRANCE
13.	D2	800	2400	0/0	2400	TOILET
14.	D3	1000	2400	0/0	2400	BEDROOM
15.	SLD1	2410	2600	100	2700	DRAWING & DINING
16.	SLD2	8580	2600	100	2700	DRAWING & DINING/LOUNGE
17.	SLD3	3350	2600	100	2700	MASTER BEDROOM
18.	SLD4	2990	2600	100	2700	MASTER BEDROOM
19.	SLD5	1500	2600	100	2700	STUDY
20.	SLD6	3200	2600	100	2700	BEDROOM
21.	SLD7	3090	2600	100	2700	BEDROOM
22.	FD1	1250	2700	0/0	2700	FIRE DOOR

NOTE :- ALL EXTERNAL DOORS ARE IN ALUMINIUM AND INNER DOORS ARE IN WOOD.

NOTE:- 13TH FLOOR IS OMITTED AND MARKED AS 12TH (A) FLOOR

KEY PLAN			
			
SUBMISSION DRAWING			
OWNER M/S AMBIENCE PVT. LTD.			
PROJECT PROPOSED GROUP HOUSING FOR M/S AMBIENCE PVT. LTD. AT PLOT NO.-GH-01, SECTOR-115, NOIDA, (U.P.)			
DATE 12.01.2022	PROJECT NO/HARGE AMAR NATH SCL/115	CHECKED BY DANISH TAL APPROVED BY VISHAL SHAR	
SCALE 1:100	DRAWING TITLE REFUGEE FLOOR PLAN AT 16th LVL.		
BLOCK -12			
			
Confluence architects urban design hospitality			
8, 42nd FLOOR OKHANS PLAZA-ROSKA GATEWAY GATEWAY GATEWAY	Ph: +91-11-43811000 Ph: +91-11-43811001 urban design hospitality	www.confluence.com www.confluence.com www.confluence.com	Member of ISO 9001 ISO 14001 ISO 26001
DRAWING NO.	S-155	REVISION R0	

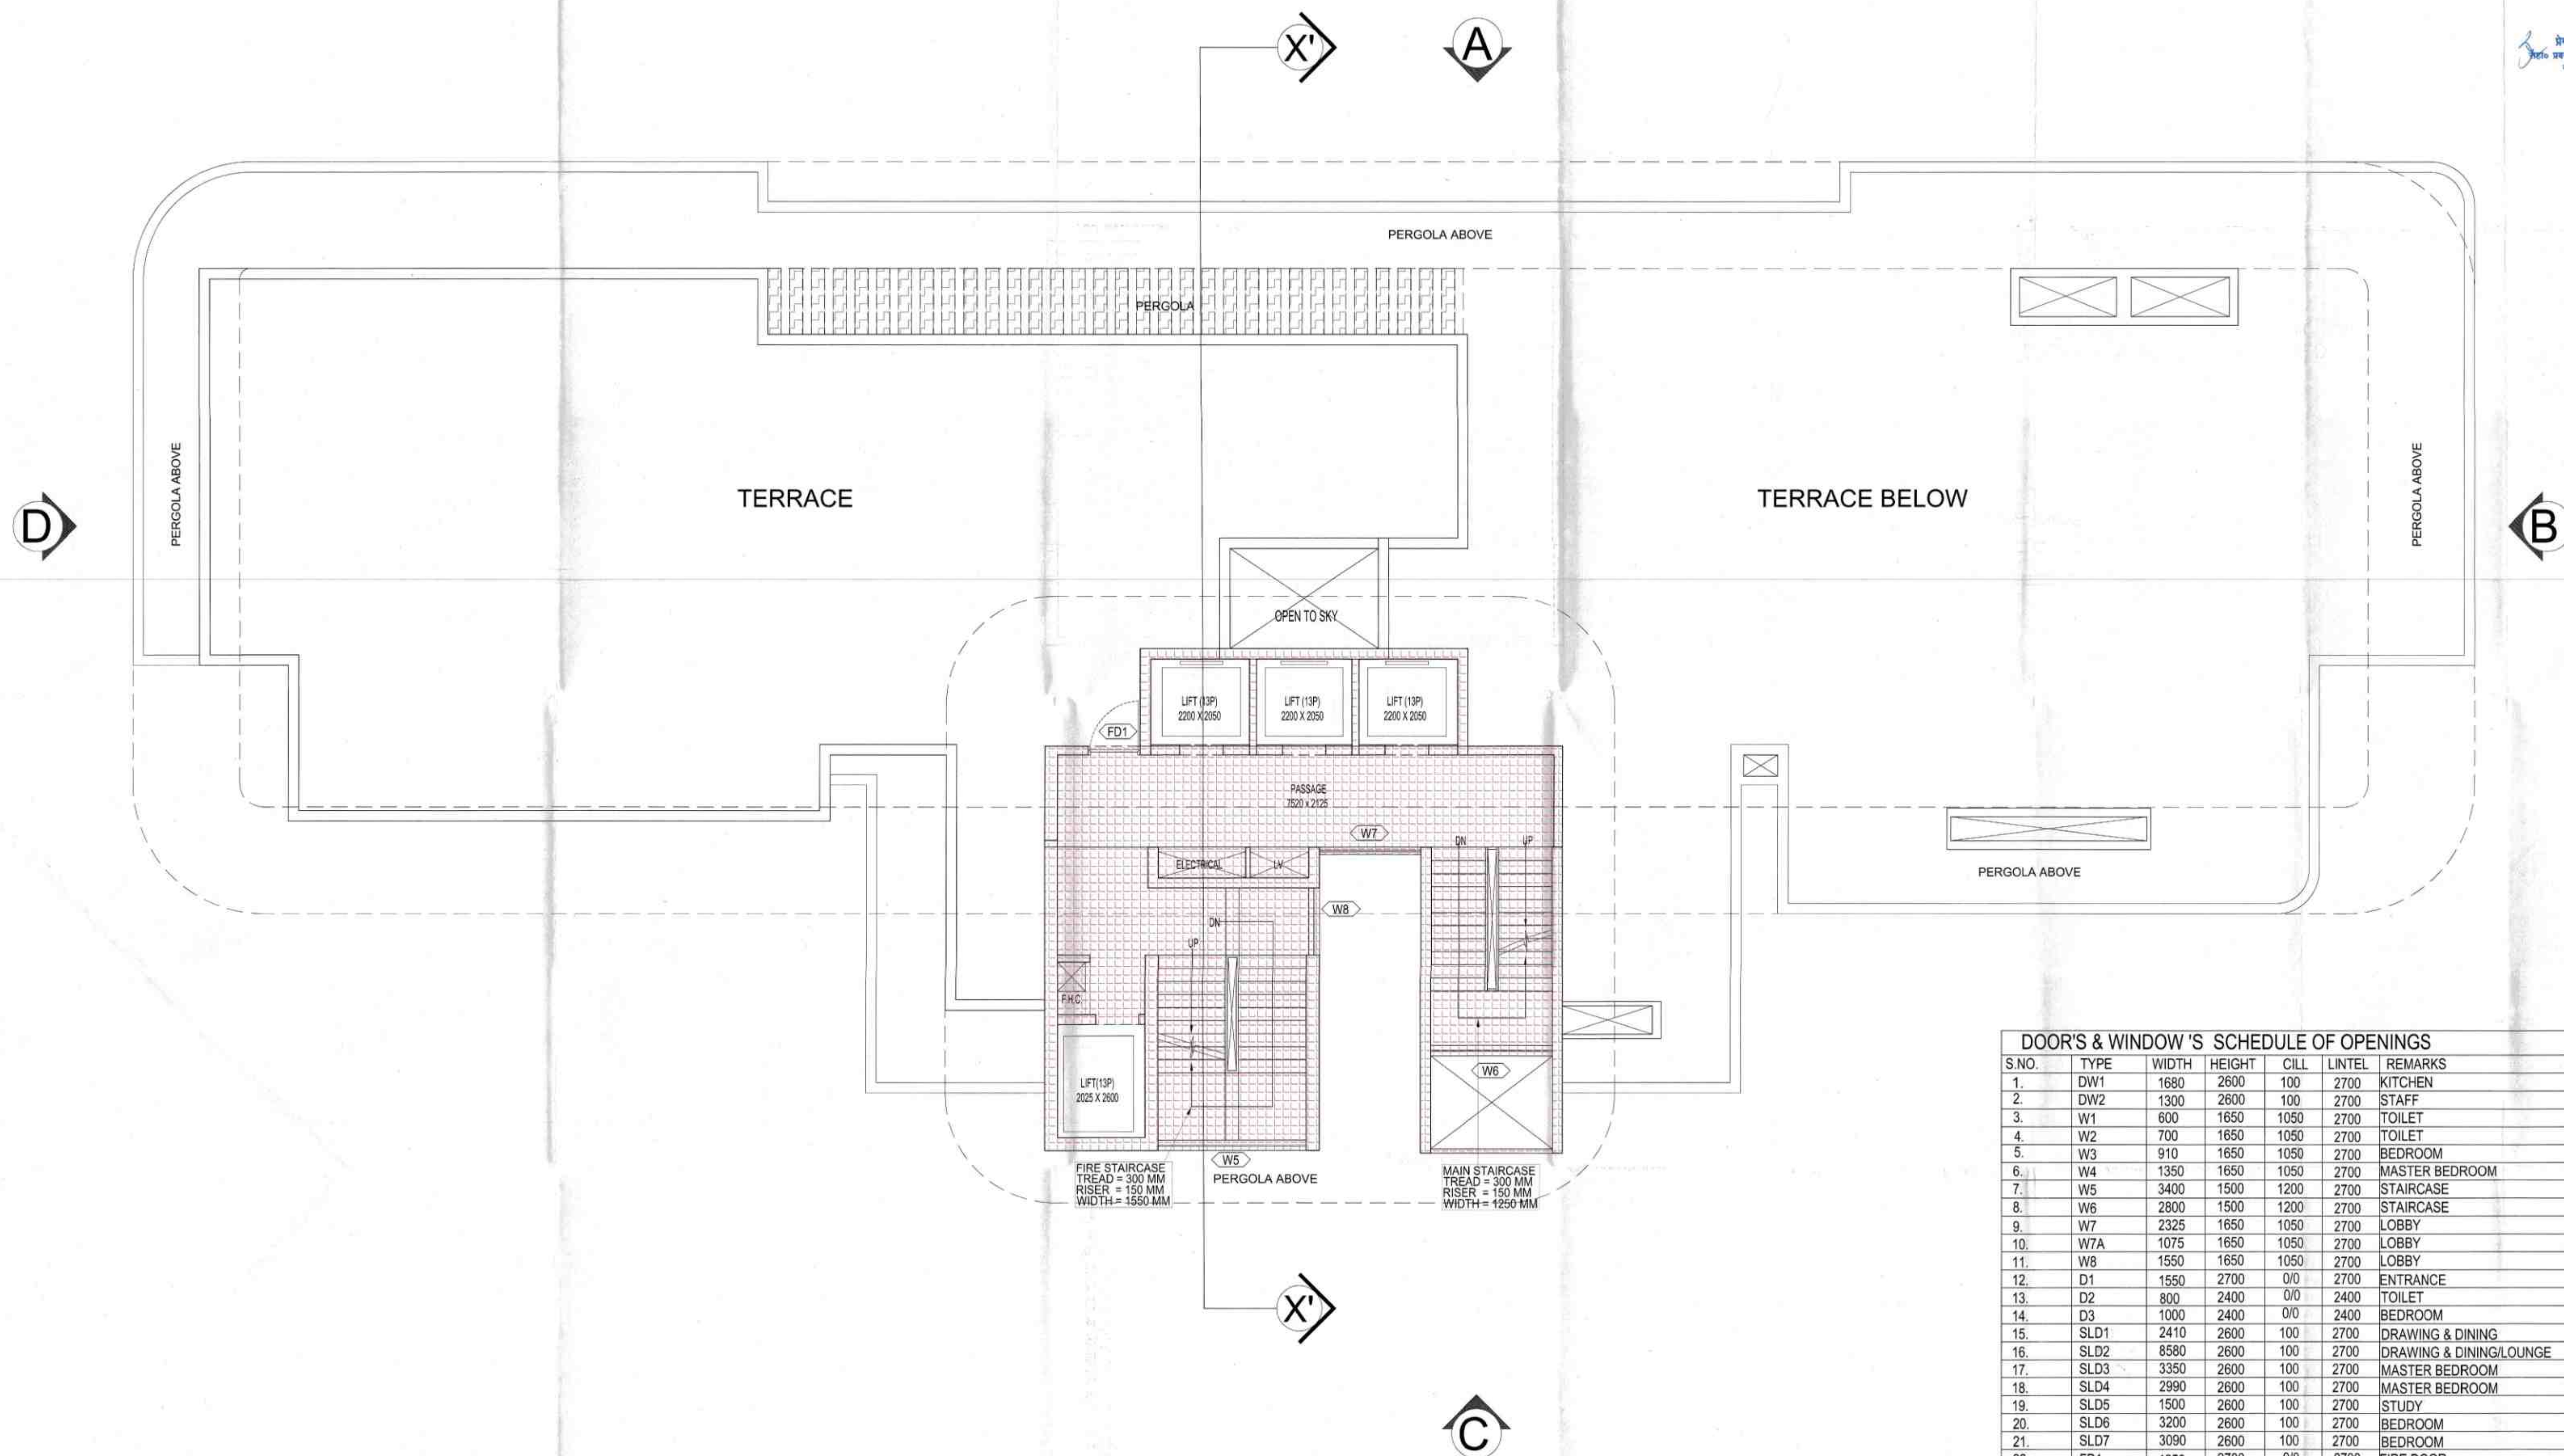

	F.A.R. AREA
	COUNTED IN 15% F.A.R. AREA
	NON F.A.R. AREA
	COUNTED IN 1/4 F.A.R. AREA

KEY PLAN

DOOR'S & WINDOW 'S SCHEDULE OF OPENINGS						
S.NO.	TYPE	WIDTH	HEIGHT	CILL	LINTEL	REMARKS
1.	DW1	1680	2600	100	2700	KITCHEN
2.	DW2	1300	2600	100	2700	STAFF
3.	W1	600	1650	1050	2700	TOILET
4.	W2	700	1650	1050	2700	TOILET
5.	W3	910	1650	1050	2700	BEDROOM
6.	W4	1350	1650	1050	2700	MASTER BEDROOM
7.	W5	3400	1500	1200	2700	STAIRCASE
8.	W6	2800	1500	1200	2700	STAIRCASE
9.	W7	2325	1650	1050	2700	LOBBY
10.	W7A	1075	1650	1050	2700	LOBBY
11.	W8	1550	1650	1050	2700	LOBBY
12.	D1	1550	2700	0/0	2700	ENTRANCE
13.	D2	800	2400	0/0	2400	TOILET
14.	D3	1000	2400	0/0	2400	BEDROOM
15.	SLD1	2410	2600	100	2700	DRAWING & DINING
16.	SLD2	8580	2600	100	2700	DRAWING & DINING/LOUNGE
17.	SLD3	3350	2600	100	2700	MASTER BEDROOM
18.	SLD4	2990	2600	100	2700	MASTER BEDROOM
19.	SLD5	1500	2600	100	2700	STUDY
20.	SLD6	3200	2600	100	2700	BEDROOM
21.	SLD7	3090	2600	100	2700	BEDROOM
22.	FD1	1250	2700	0/0	2700	FIRE DOOR

NOTE :- ALL EXTERNAL DOORS ARE IN ALUMINIUM AND INNER DOORS ARE IN WOOD.

SUBMISSION DRAWING

OWNER	M/S AMBIENCE PVT LTD
-------	----------------------

PROJECT

PROPOSED GROUP HOUSING FOR
M/S AMBIENCE PVT .LTD.
AT PLOT NO.-GH-01, SECTOR-115,
NOIDA, (U.P.)

DATE 13.01.2023	PROJECT INCHARGE AMAR NATH	CHECKED BY DAKSHIT BAJA
SCALE 1:100	DEALT BY RAVINDER	APPROVED BY VISHAL SHARMA

DRAWING TITLE

TERRACE FLOOR PLAN

BLOCK -12

ARCHITECT




Confluence

5-421 NEW FRIENDS COLONY N.D-85 INDIA
architecture urban design hospitality interiors

DRAWING NO.	S-156	REVISION	R0
-------------	-------	----------	----

S-156

REVISION
R0

 ☐ KEY PLAN[illegible]

OWNER
M/S AMBIENCE PVT .LTD.


PROJECT

PROPOSED GROUP HOUSING FOR
M/S AMBIENCE PVT .LTD.
AT PLOT NO.-GH-01, SECTOR-115,
NOIDA, (U.P.)


DATE 13.01.2023	PROJECT INCHARGE AMAR NATH	CHECKED BY DAKSHIT BAJA
SCALE 1:100	DEALT BY RAVINDER	APPROVED BY VISHAL SHARMA

DRAWING TITLE	ROOF LVL. PLAN
---------------	----------------

BLOCK -12

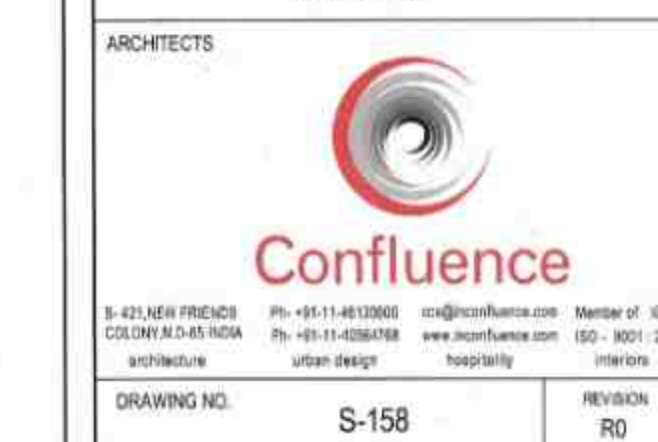

DRAWING NO.	S-158	REVISION	R0
-------------	-------	----------	----

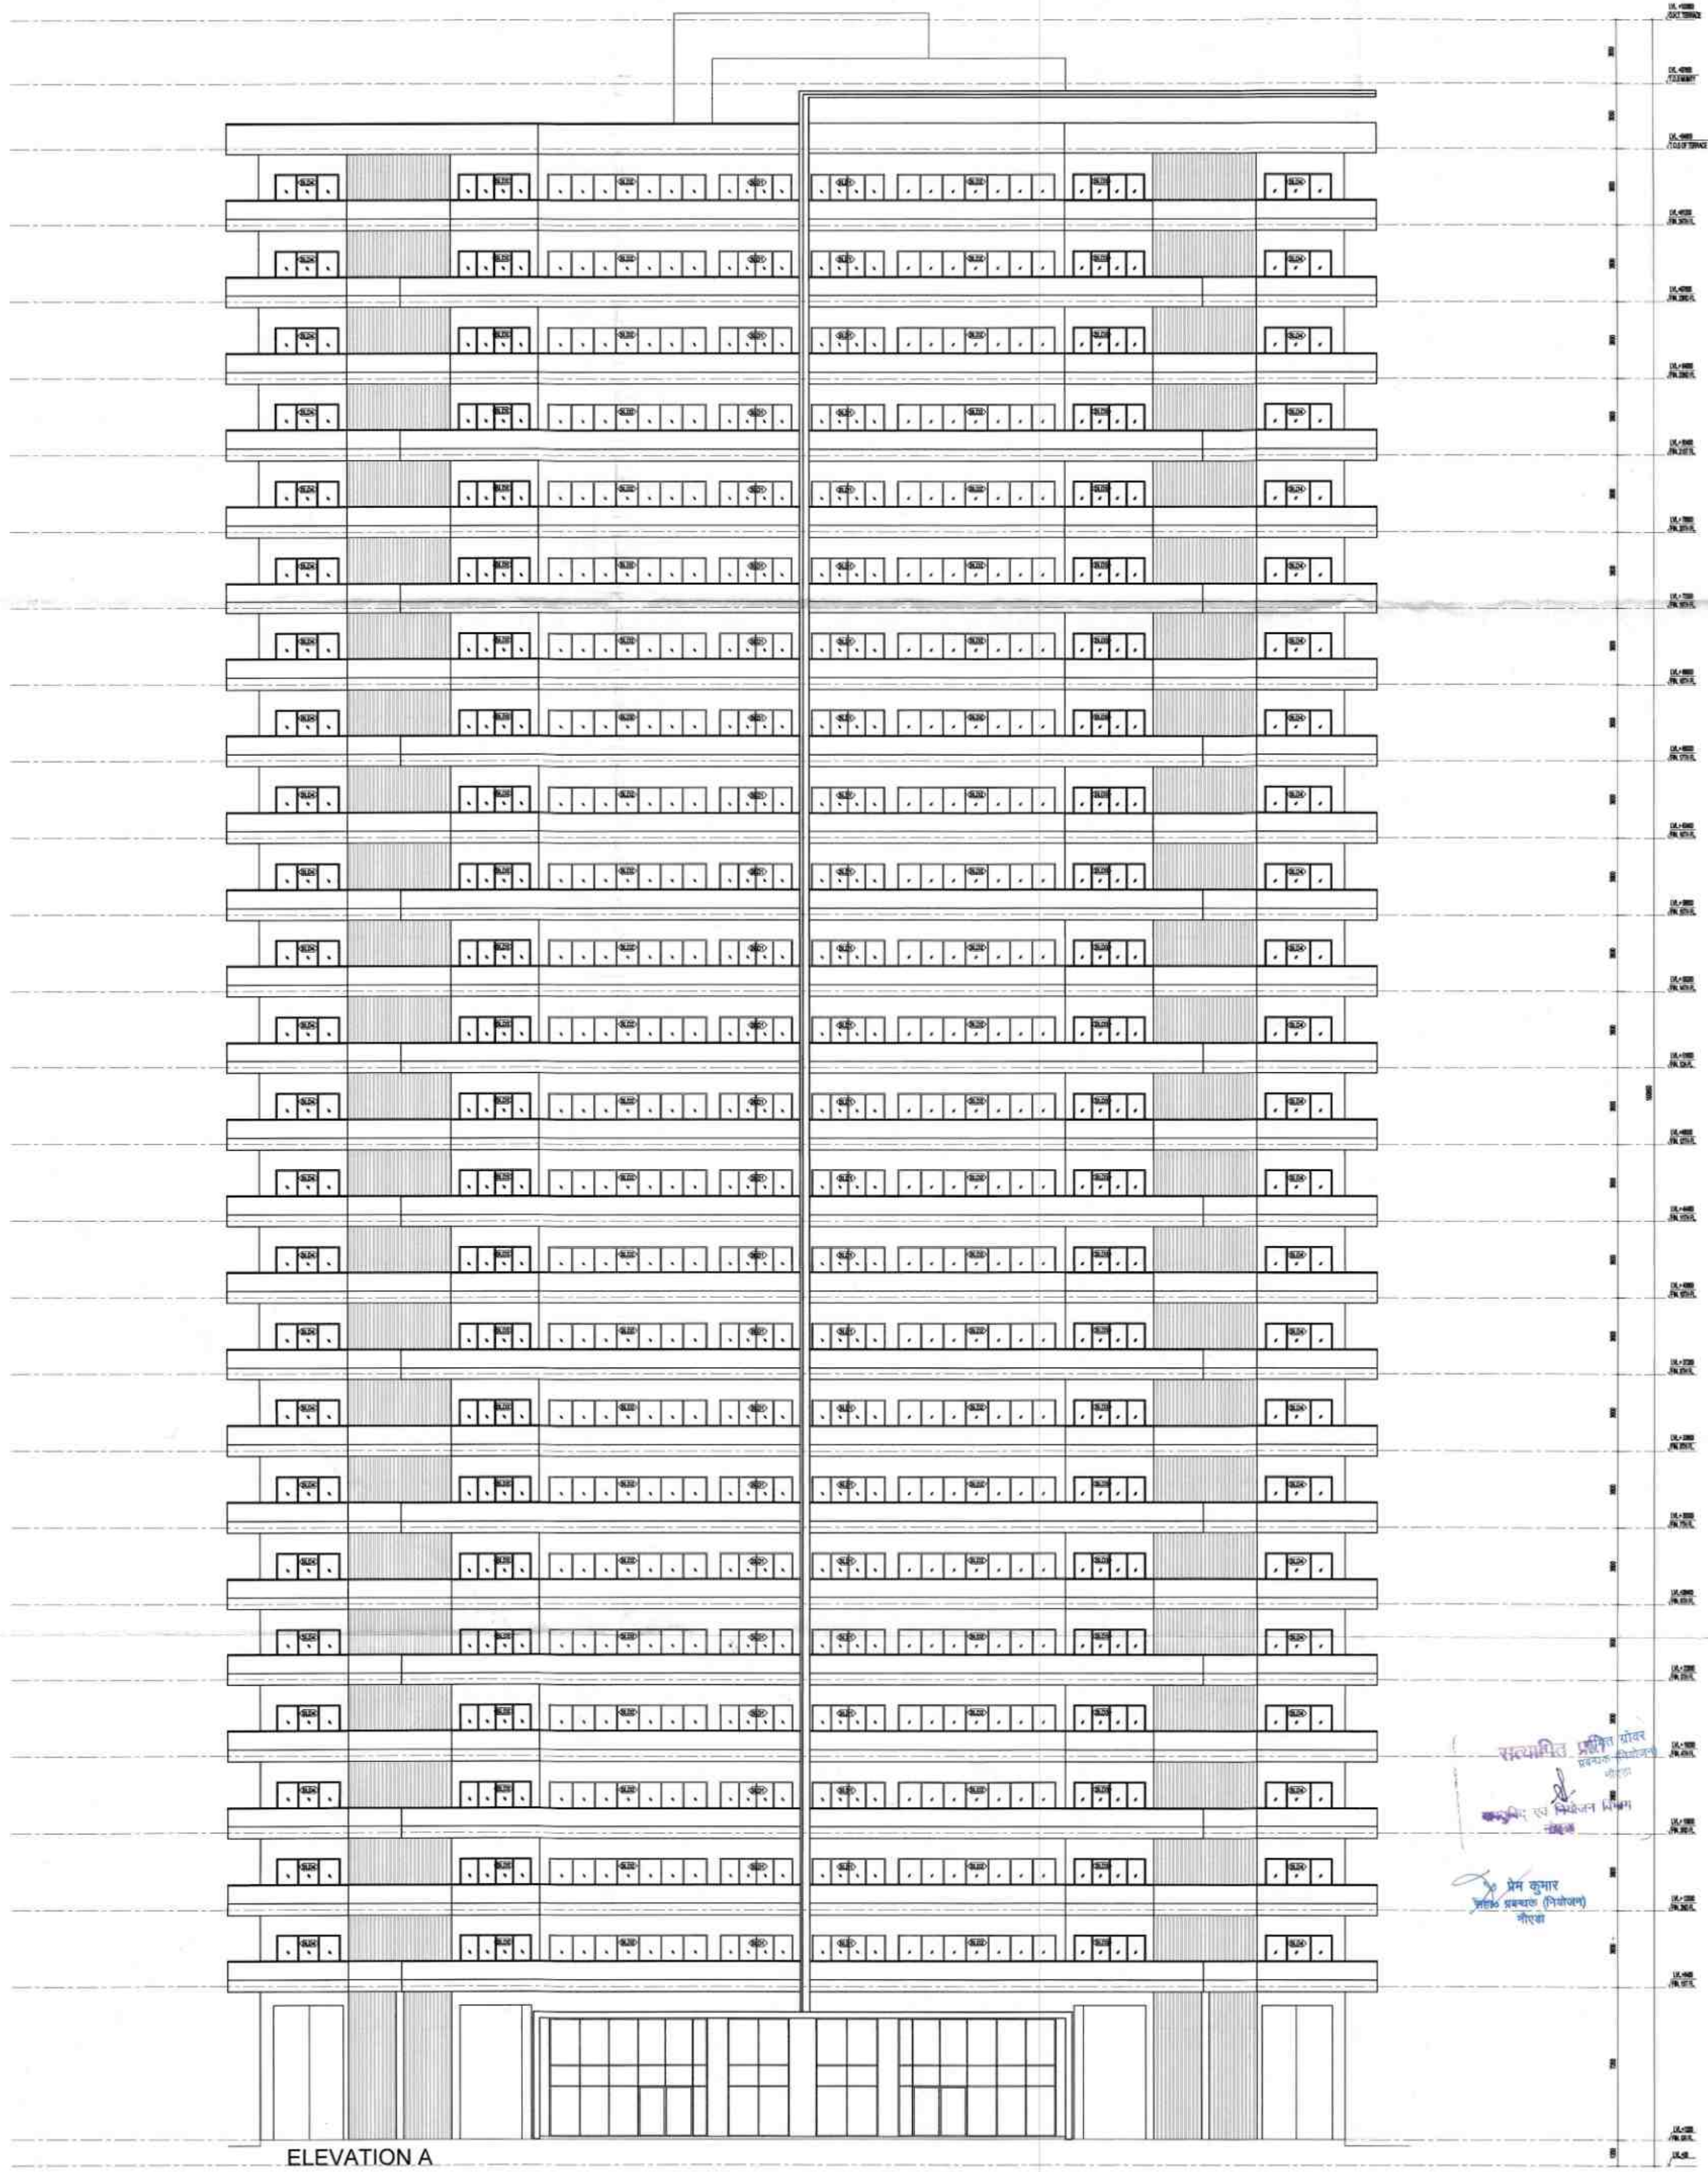

This drawing is a "COPYRIGHT" contents of this drawing or part thereof may not be used or reproduced without the permission of the Architect

OWNER SIGN


ARCHITECT SIGN


NOTE:- 13TH FLOOR IS OMITTED AND MARKED AS 12TH (A) FLOOR

KEY PLAN

SUBMISSION DRAWING

OWNER
M/S AMBIENCE PVT. LTD.

PROJECT
PROPOSED GROUP HOUSING FOR
M/S AMBIENCE PVT. LTD.
AT PLOT NO.-GH-01, SECTOR-115,
NOIDA, (U.P.)

DATE 13.07.2023	PROJECT ARCHITECT ANISH KUMAR	CHECKED BY SAHIL KUMAR
SCALE 1:100	DEALT BY RAVINDER	APPROVED BY VISHAL SHARMA

DRAWING TITLE
ELEVATION-A

BLOCK -12

ARCHITECTS

Confluence

6-41, NEW FRIENDS COLONY, 20-24-26 NETAJI JAWAHARLAL NEHRU ROAD, DELHI-110028	Ph: +91-11-45710000 Fax: +91-11-45710001 www.confluence.com	Member of IASCI ISO 9001:2015 ISO 14001:2015
--	---	--


DRAWING NO. S-159	REVISION R0
----------------------	----------------

सत्यापित प्रमाणित
अनुमोदित
श्रीम सुभाष
सहस्र (निदेशक)
नोएडा

This drawing is a "COPYRIGHT" contents of this drawing or part thereof may not be used or reproduced without the permission of the Architect

OWNER SIGN

ARCHITECT SIGN

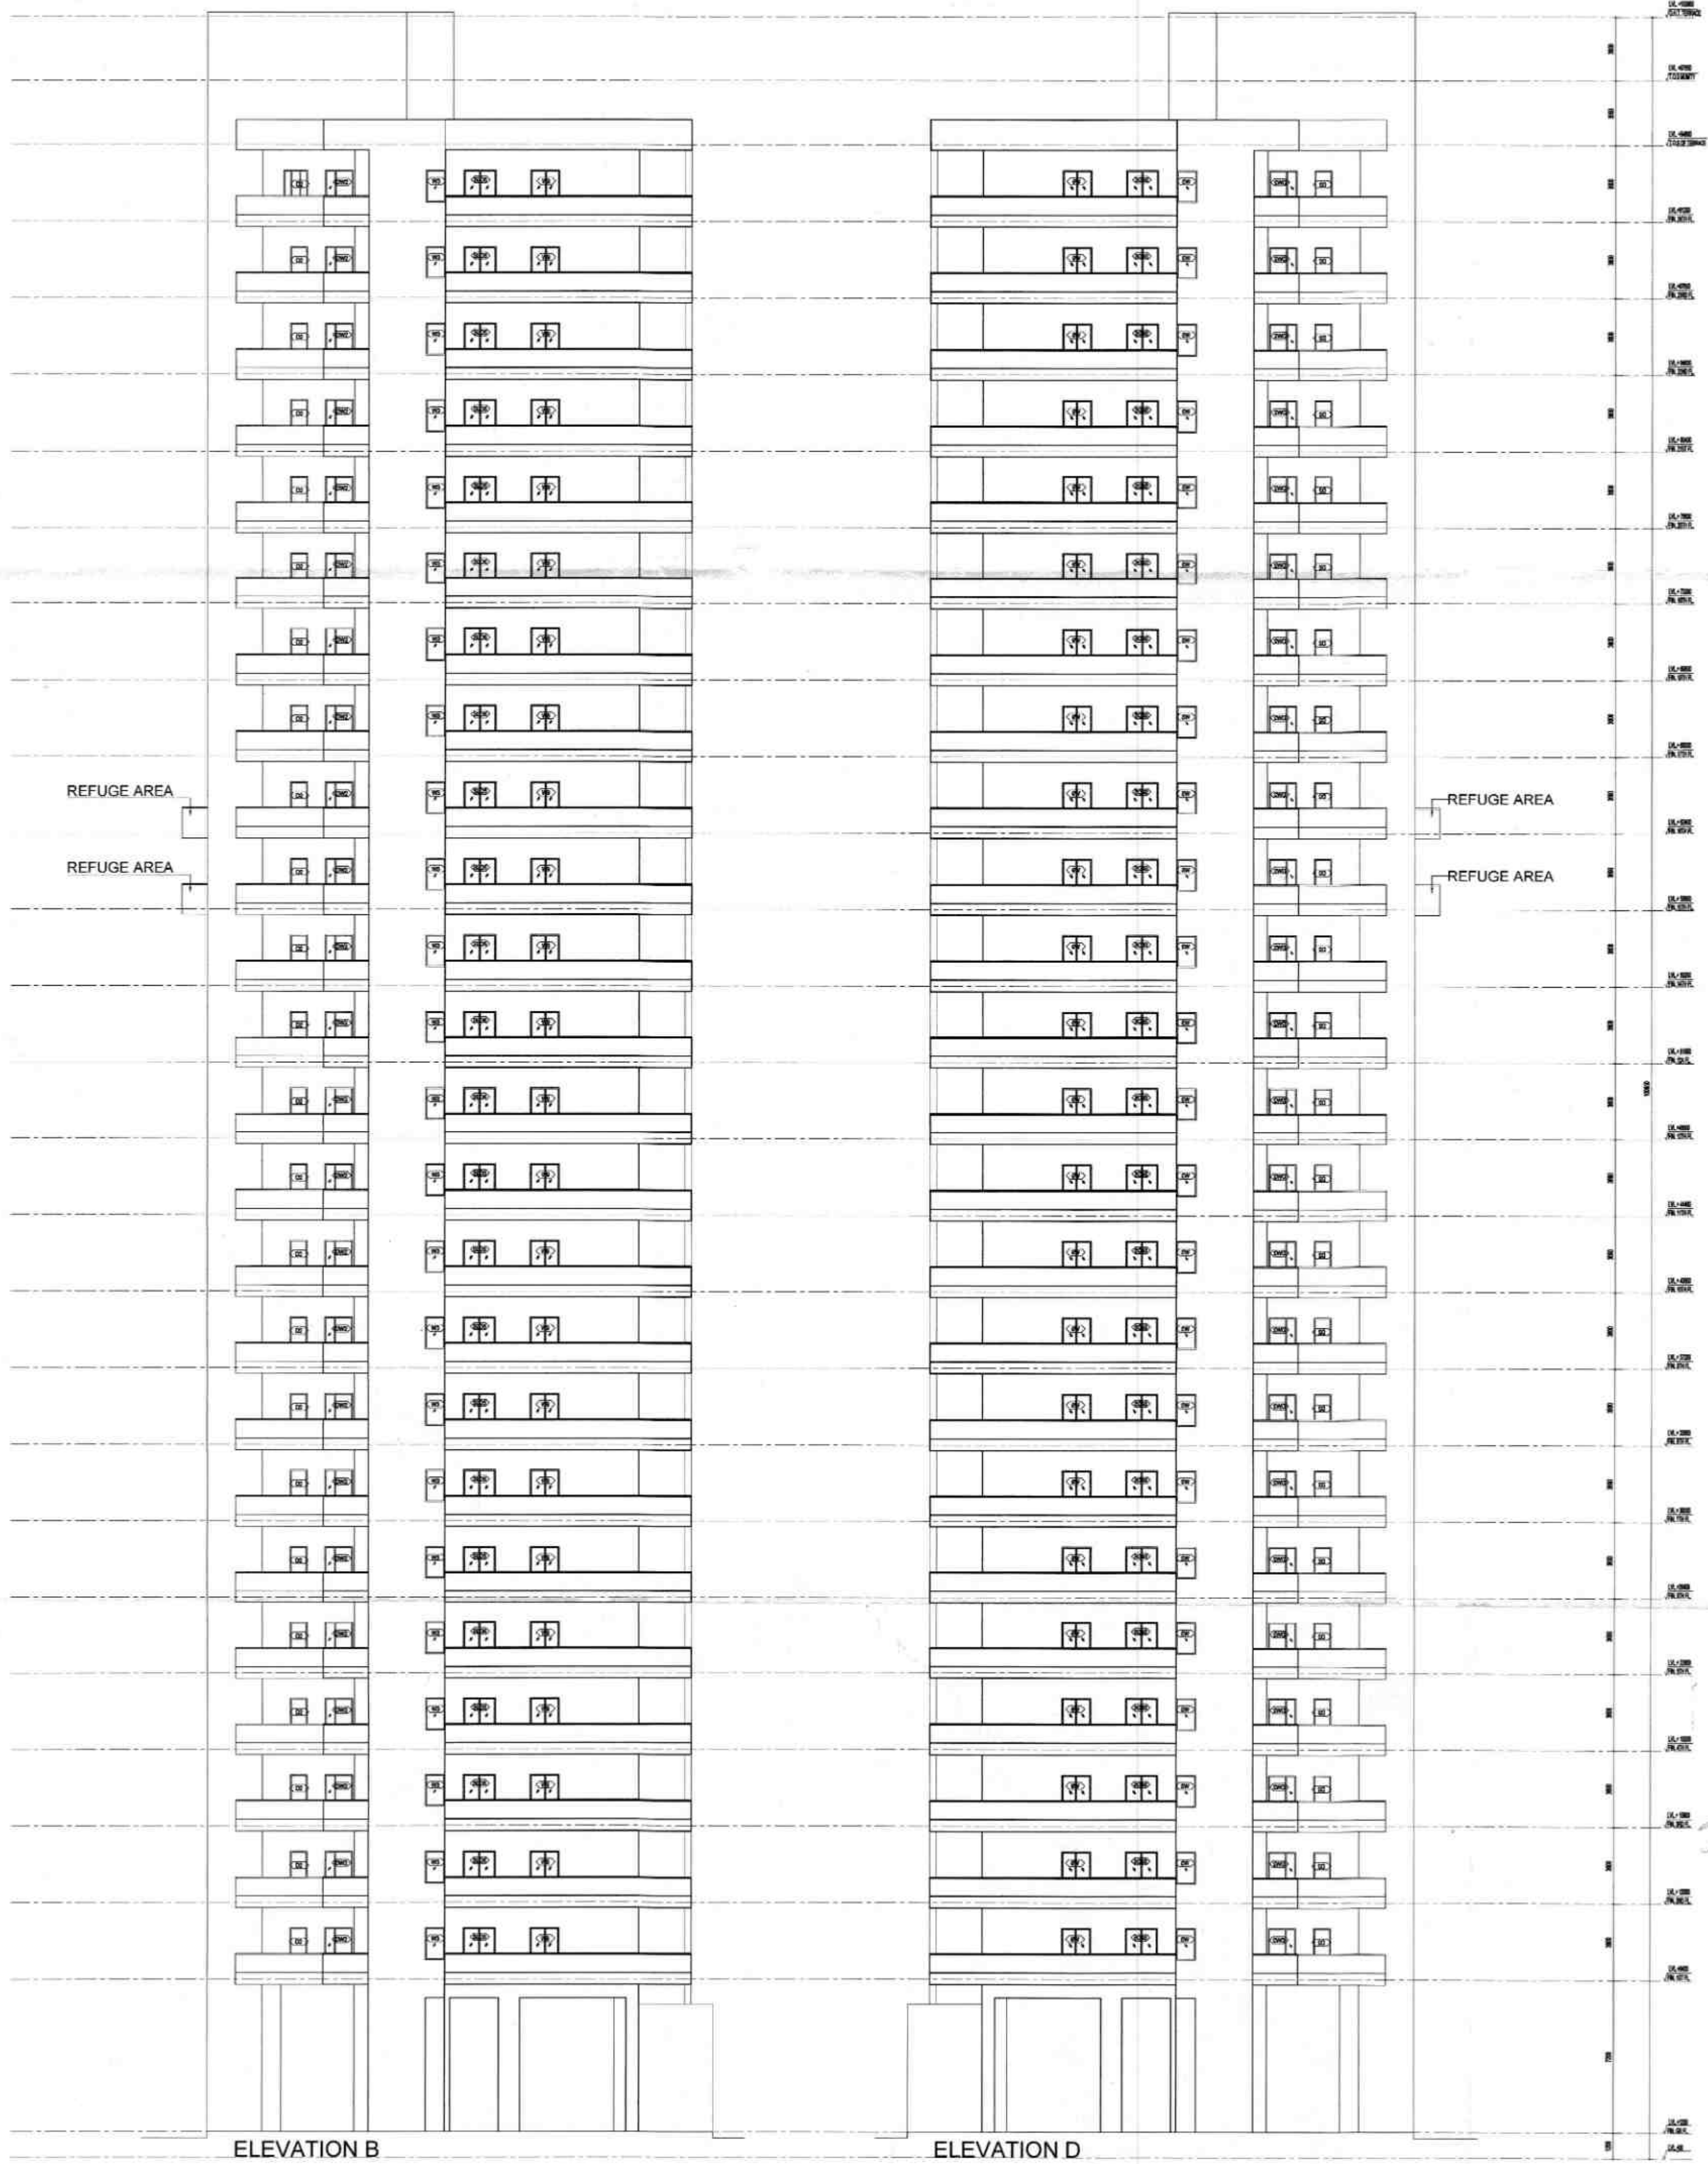

NOTE:- 13TH FLOOR IS OMITTED AND MARKED AS 12TH (A) FLOOR

KEY PLAN

SUBMISSION DRAWING

OWNER
M/S AMBIENCE PVT. LTD.

PROJECT
PROPOSED GROUP HOUSING FOR
M/S AMBIENCE PVT. LTD.
AT PLOT NO.-GH-01, SECTOR-115,
NOIDA, (U.P.)

DATE
13.09.2023

PROJECT INCHARGE
ANIL KUMAR

CHECKED BY
DIPAK KUMAR

SCALE
1:100

DESIGNED BY
RAVINDER

APPROVED BY
VISHAL SHARMA

DRAWING TITLE
ELEVATIONS & D

BLOCK - 12

ARCHITECTS
Confluence

5-42, NEW FRIENDS
COLONY, D-80, NOIDA

Ph: 011-43123800
Email: info@confluence.com

Member of IACI


DRAWING NO.
S-160

REVISED
R0

This drawing is a "COPYRIGHT" contents of this drawing or part thereof may not be used or reproduced without the permission of the Architect

OWNER SIGN

ARCHITECT SIGN

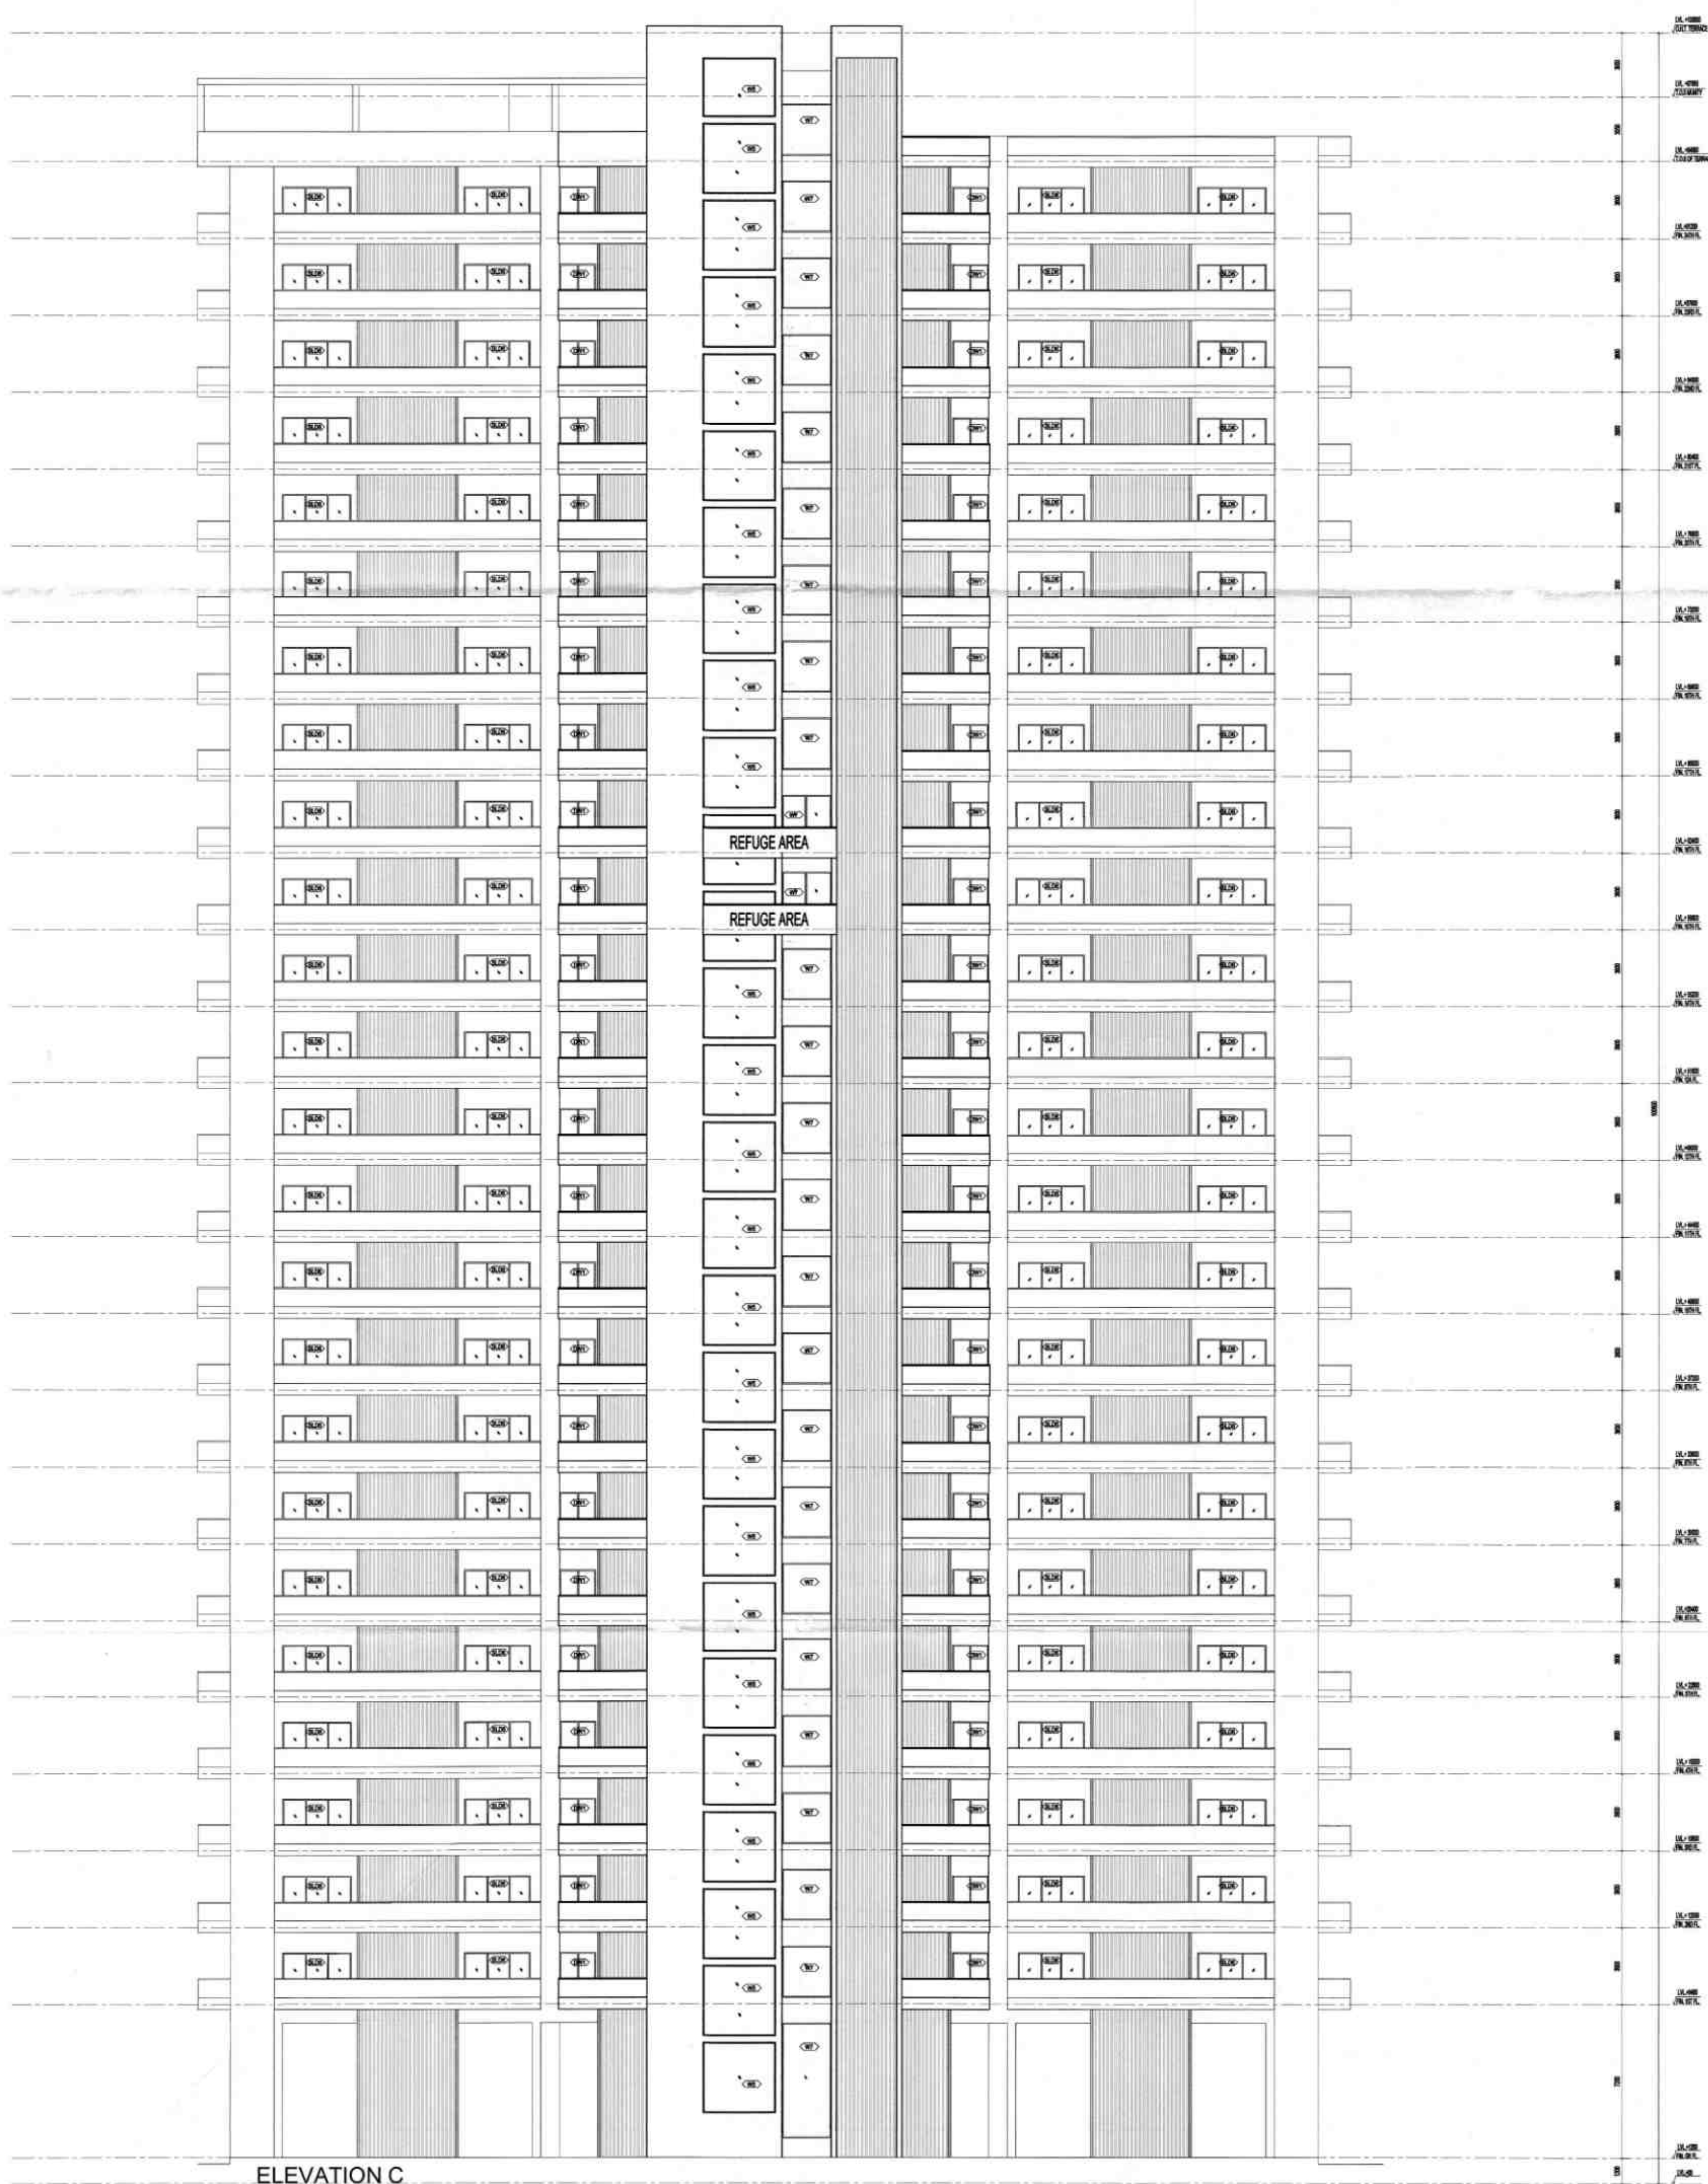

NOTE:- 13TH FLOOR IS OMITTED AND MARKED AS 12TH (A) FLOOR

KEY PLAN

SUBMISSION DRAWING

OWNER
M/S AMBIENCE PVT. LTD.

PROJECT
PROPOSED GROUP HOUSING FOR
M/S AMBIENCE PVT. LTD.
AT PLOT NO.-GH-01, SECTOR-115,
NOIDA, (U.P.)

DATE
13.01.2023

PROJECT INCHARGE
ANAMI NATHI

CHECKED BY
SHARAD KUMAR

SCALE
1:100

DEALT BY
RAVINDER

APPROVED BY
VISHAL SHARMA

DRAWING TITLE
ELEVATION C

BLOCK -12

ARCHITECTS

Confluence

9-40 NEW PROUDER
COLONY A-5-43 ROAD

Ph: +91-11-40100002
Fax: +91-11-40091780










www.confluence.com

Member of IASCI
ISO - 9001:2008
REGISTERED

DRAWING NO.
S-161

REVISION
R0

REVISION
R0

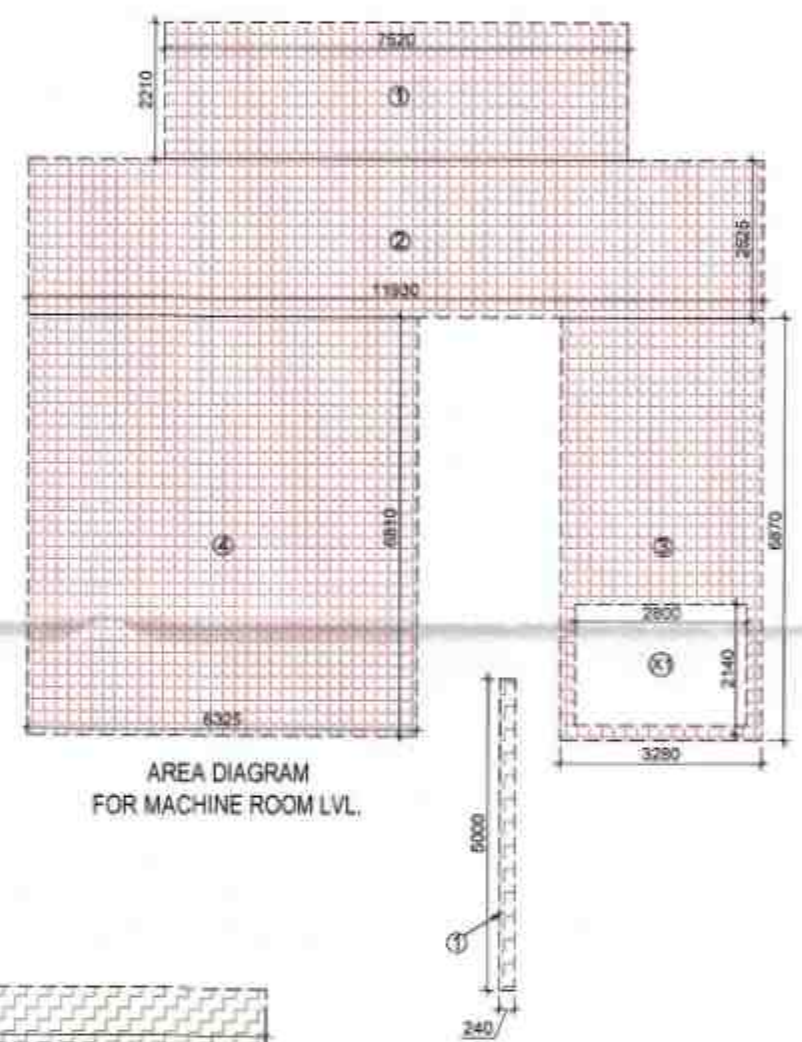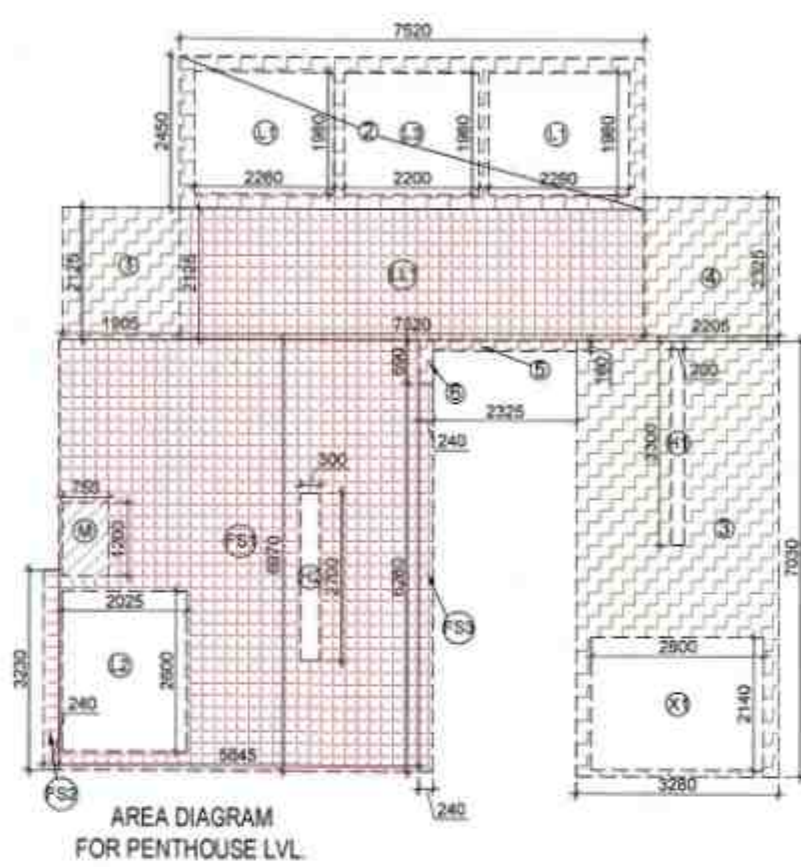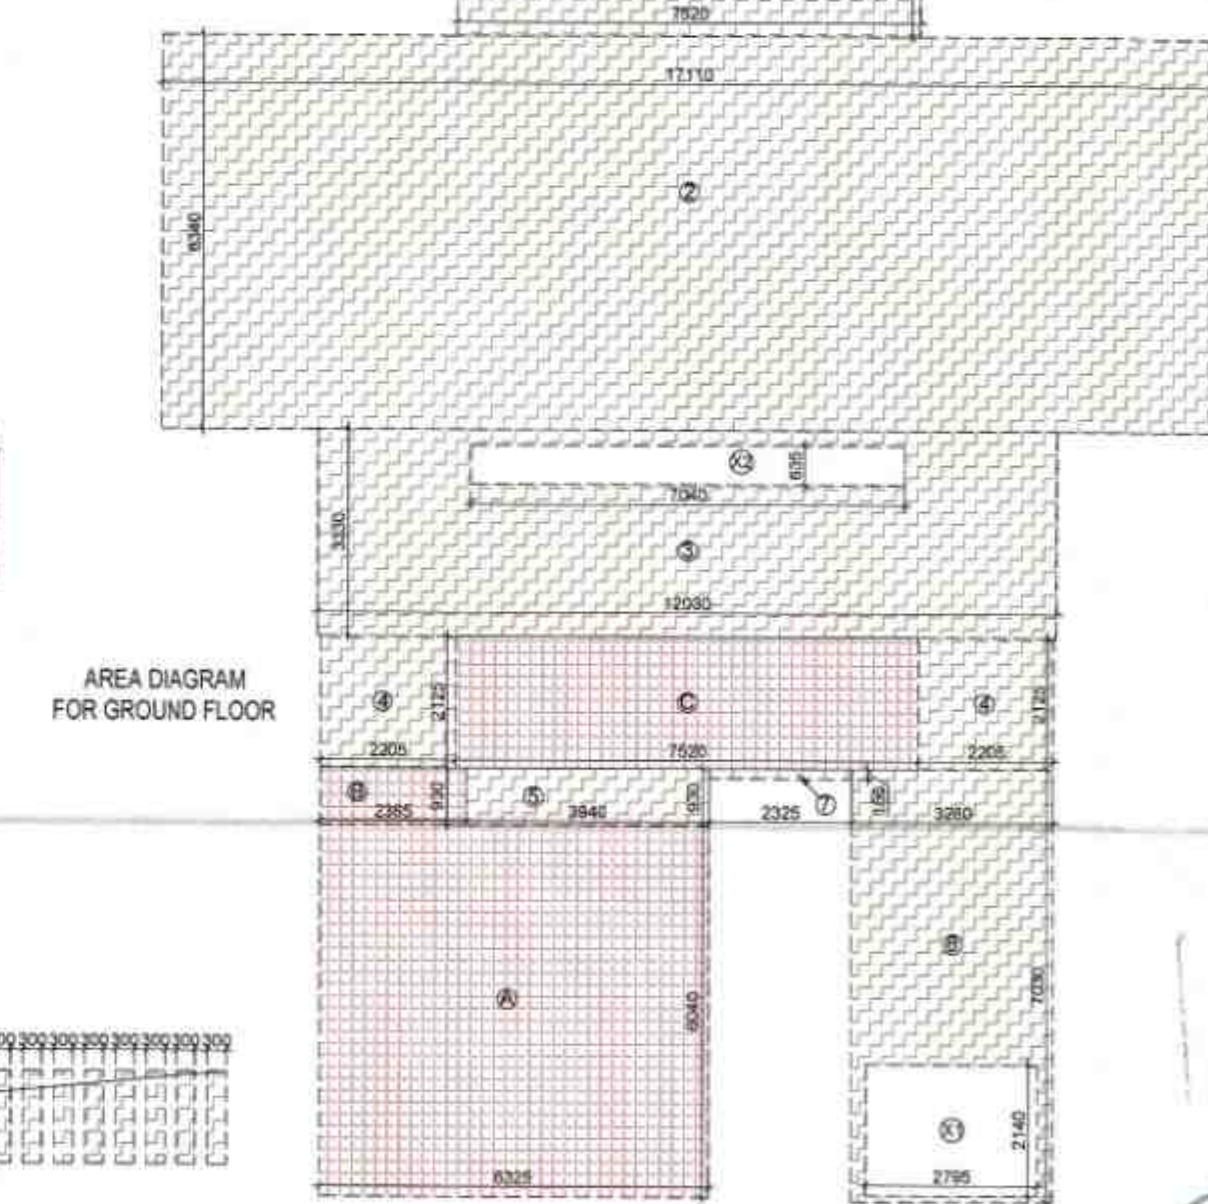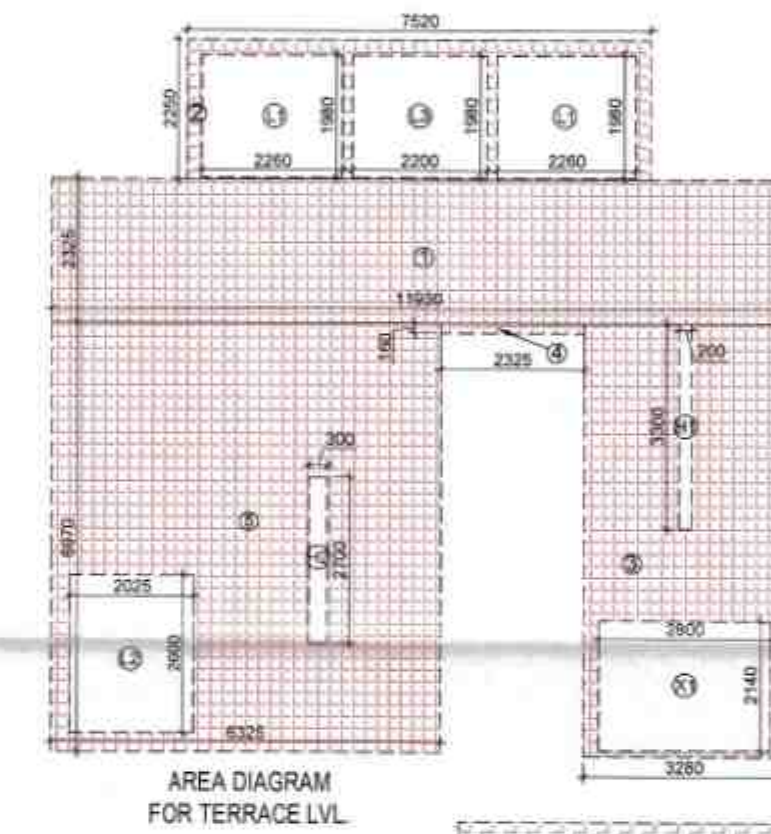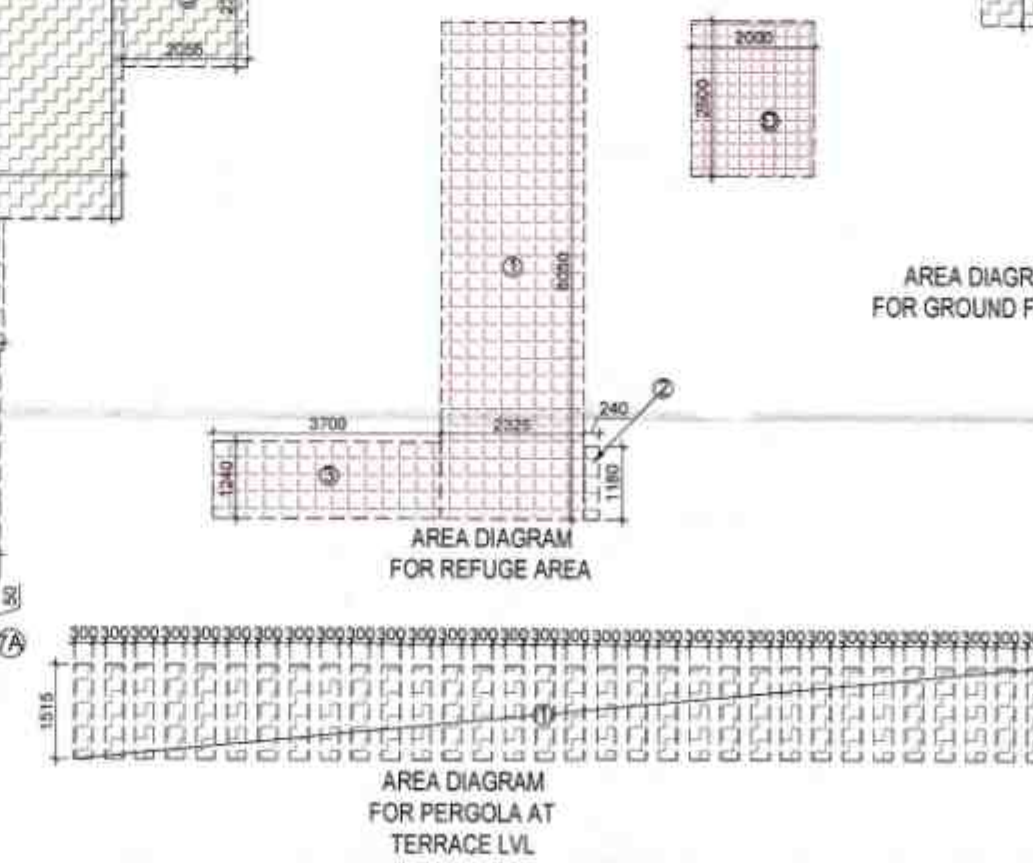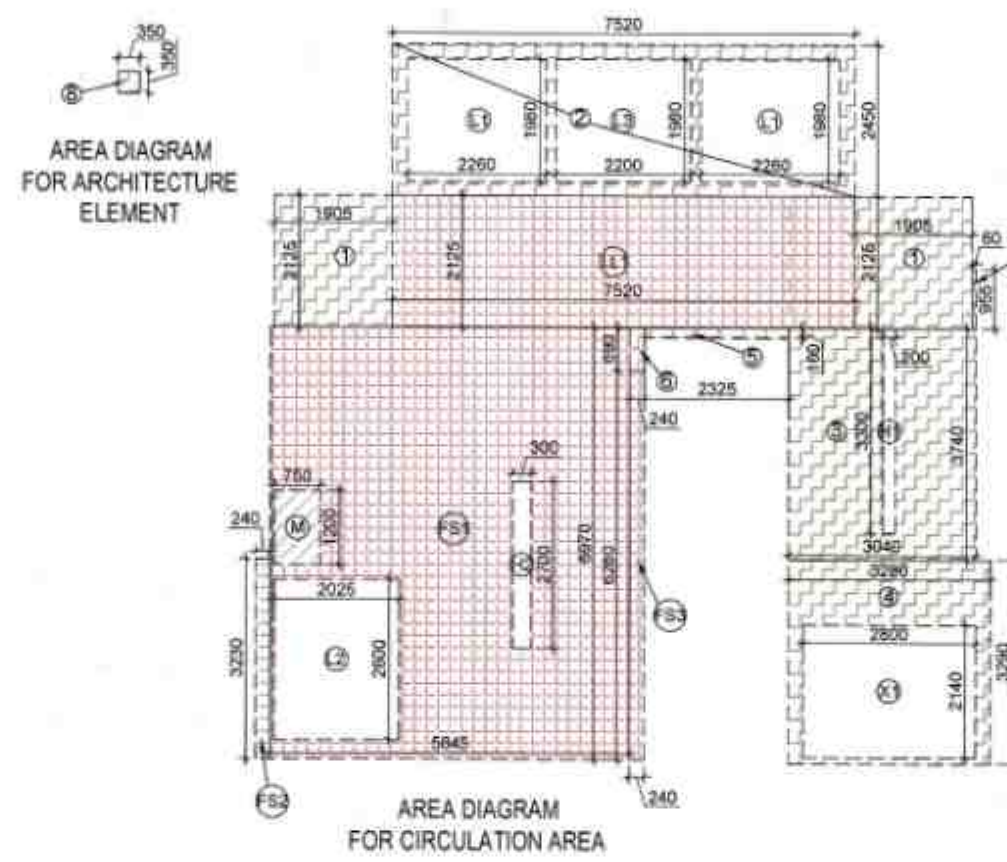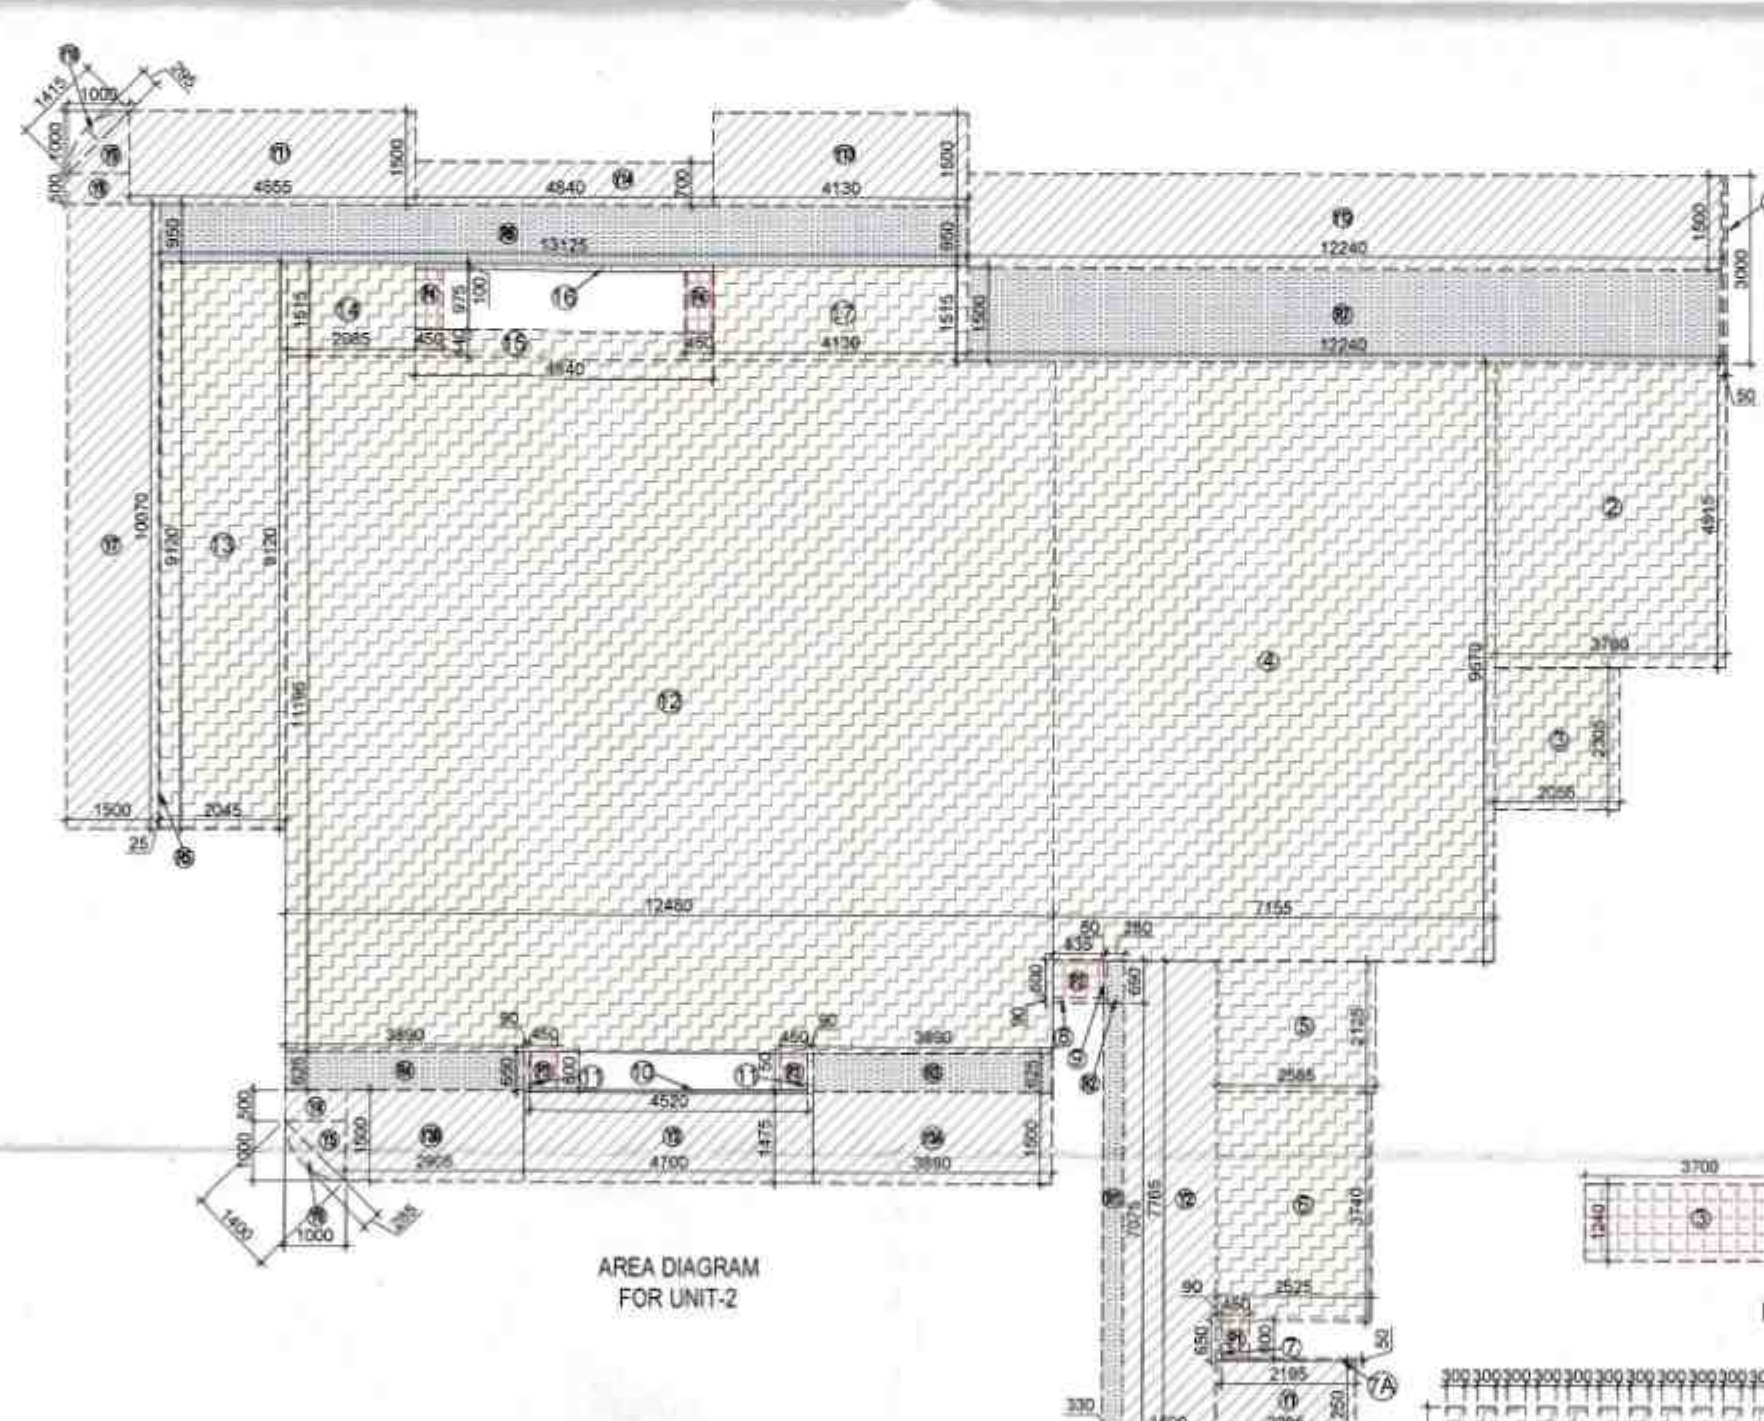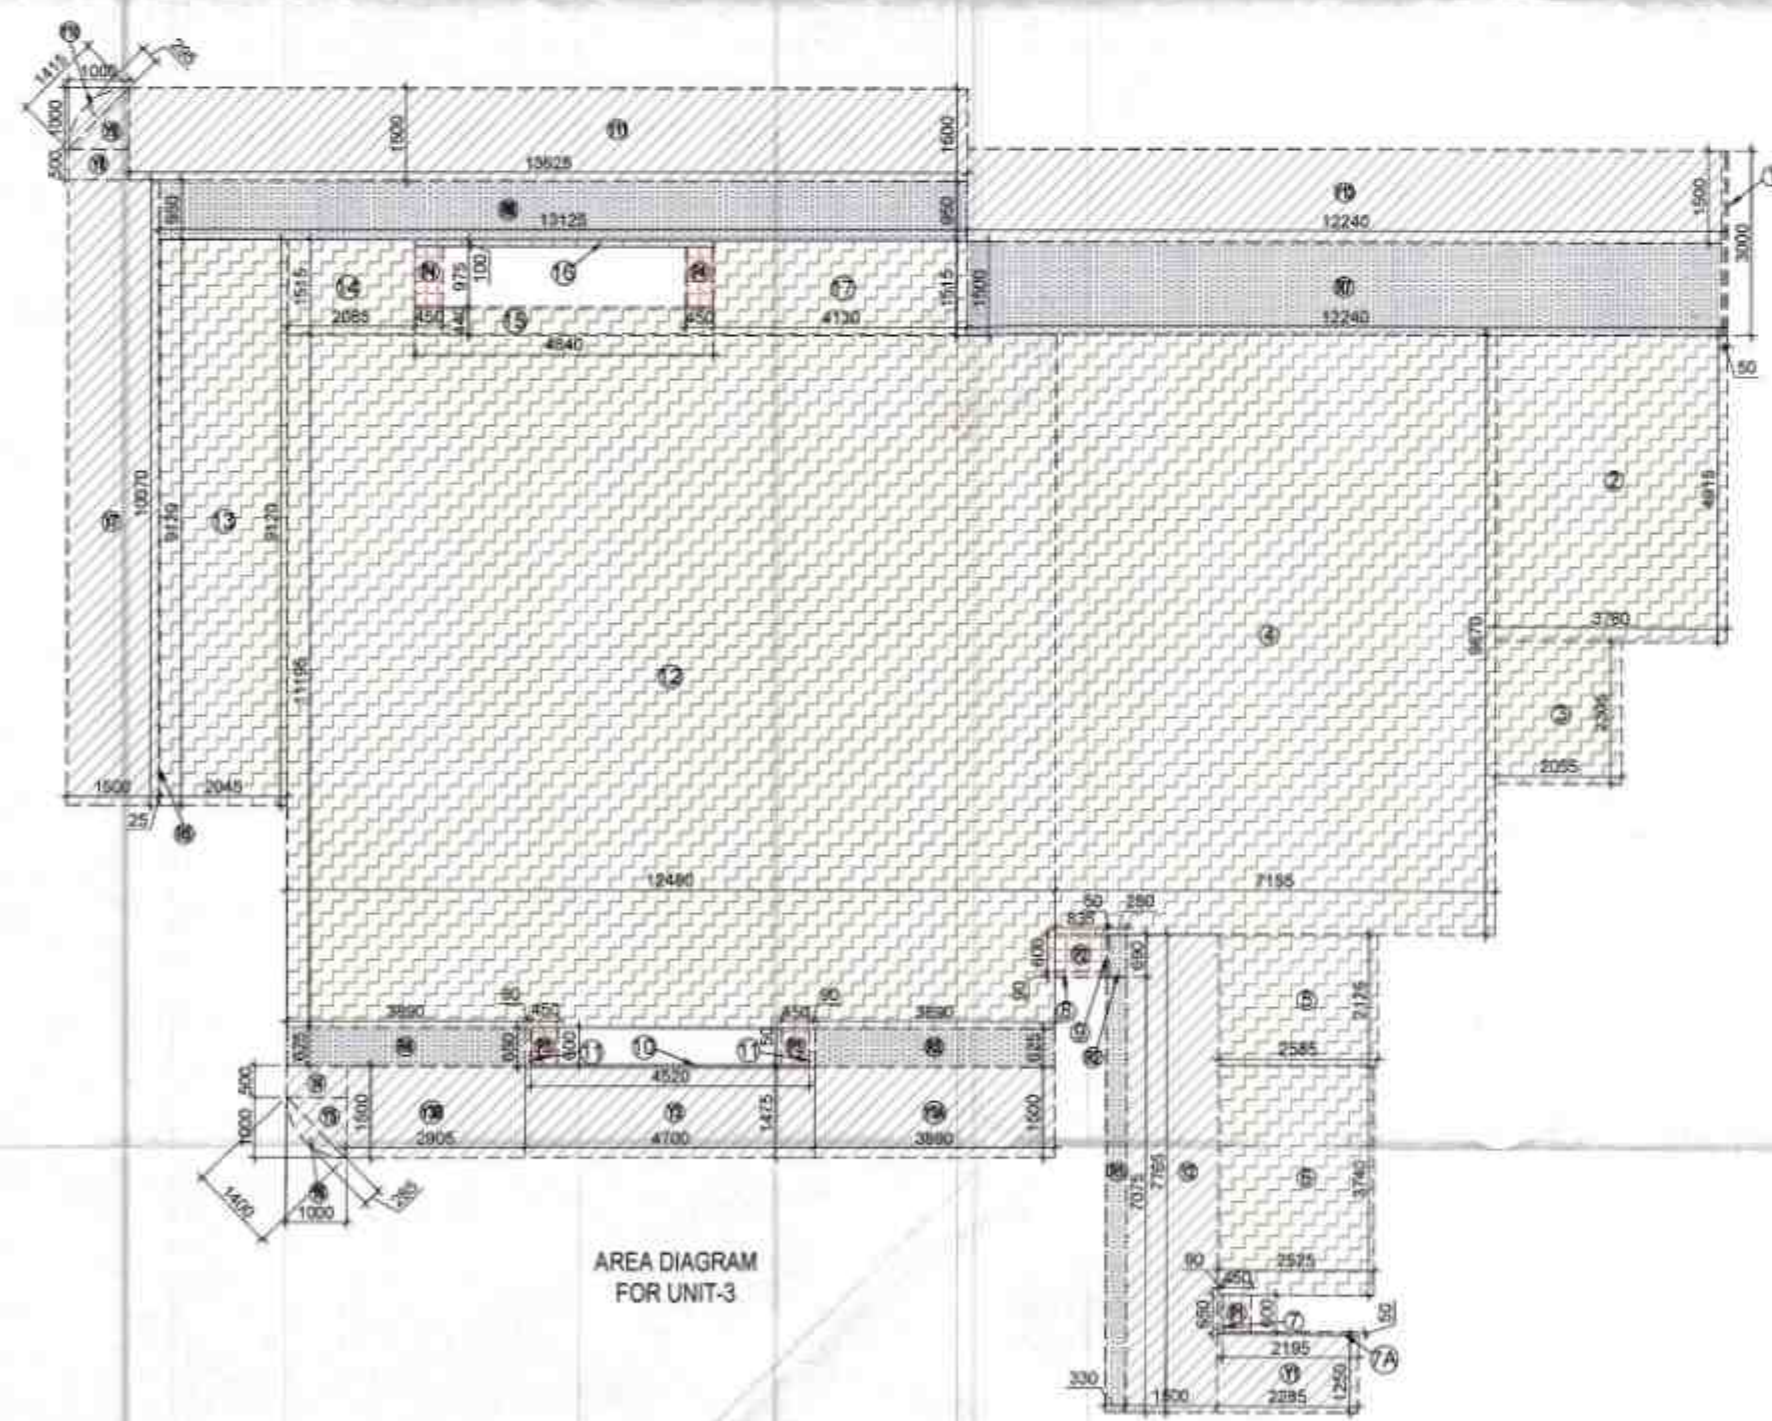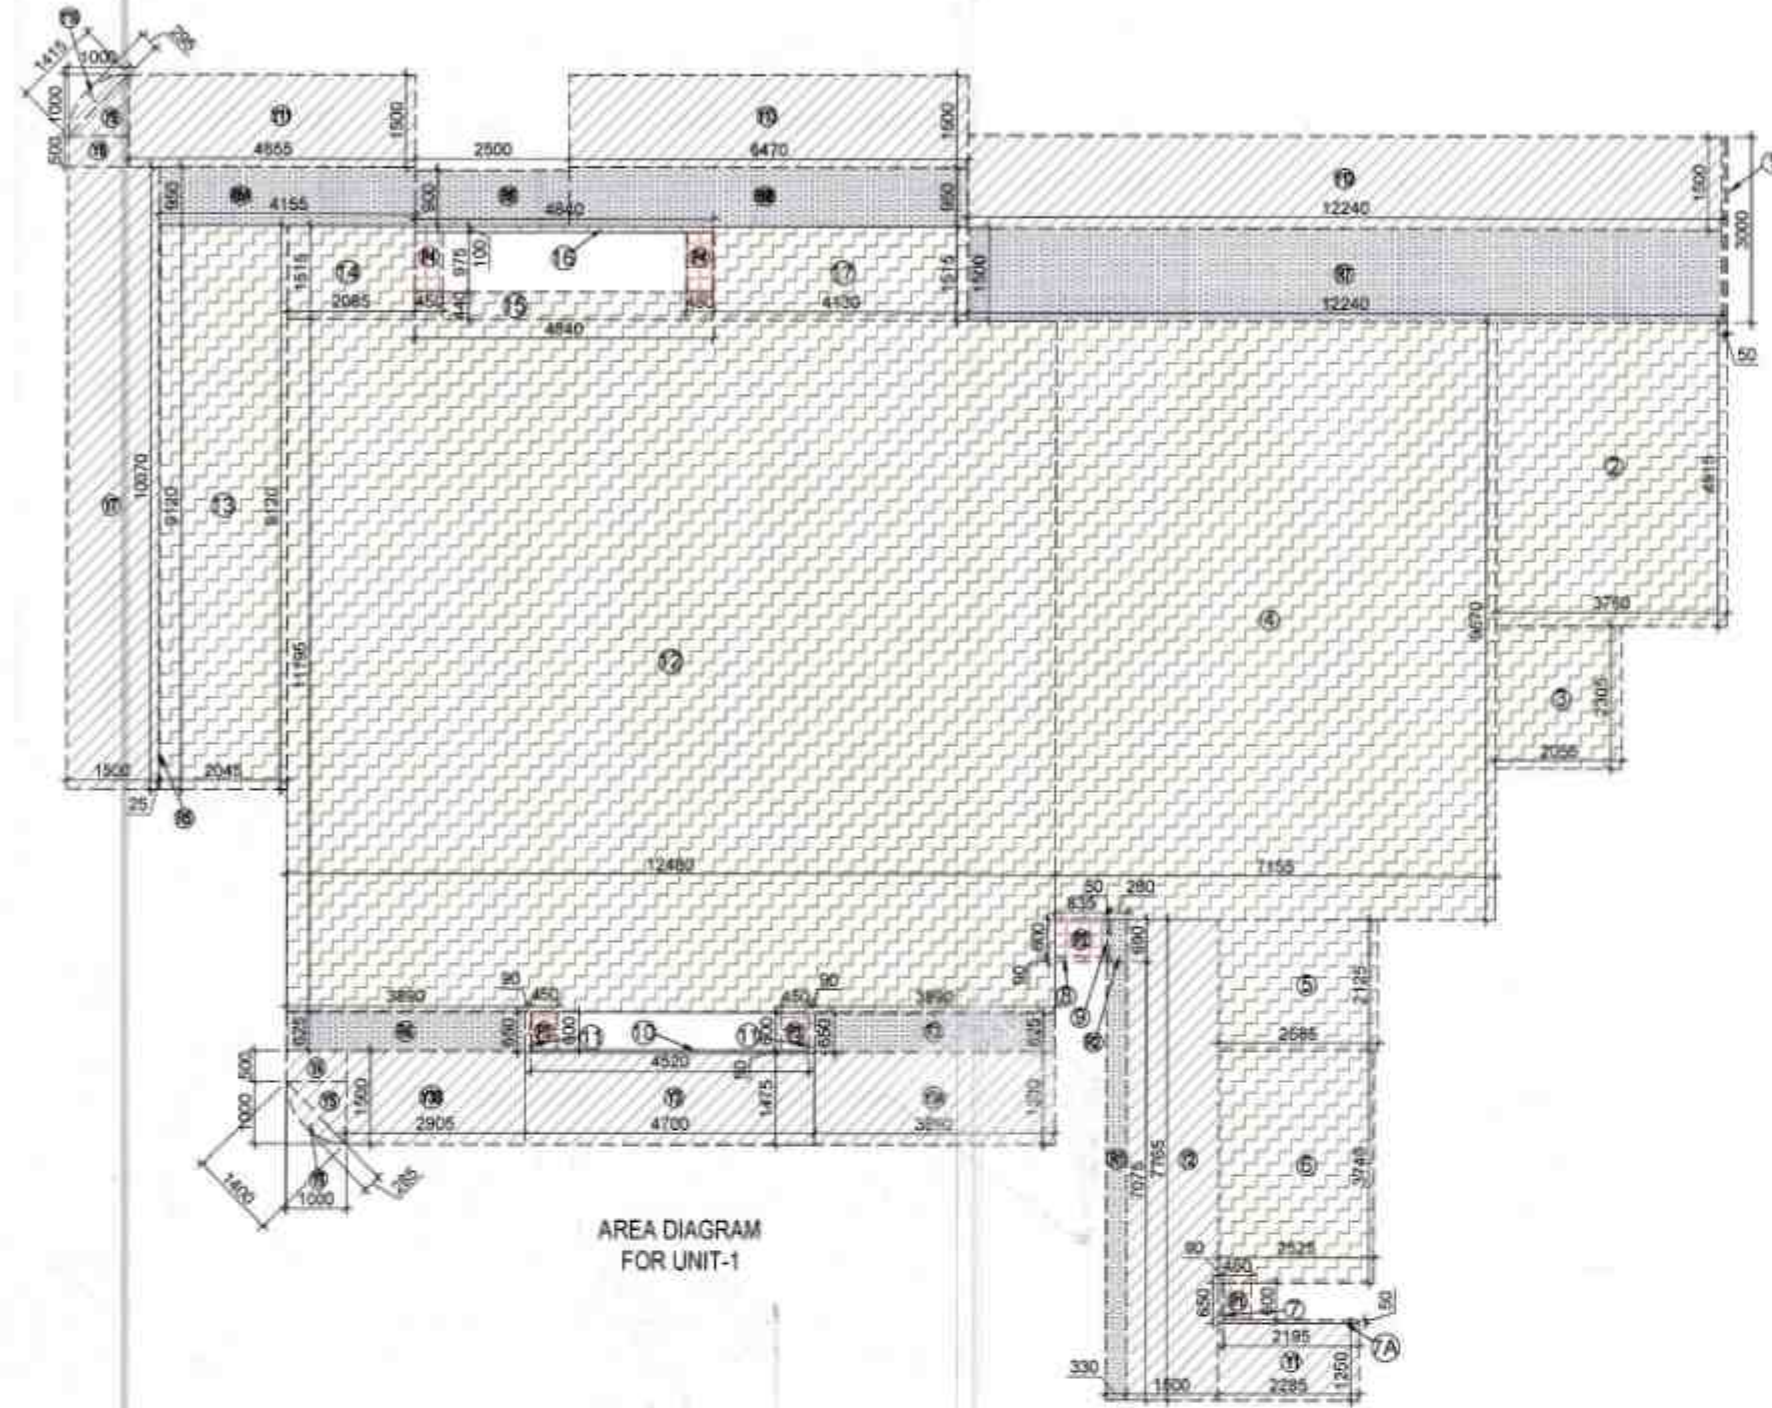

LEGENDS :-

	FAR AREA
	COUNTED IN 15% FAR AREA
	NON FAR AREA
	COUNTED IN 1/4 FAR AREA

NOTE:- 13TH FLOOR IS OMITTED AND MARKED AS 12TH (A) FLOOR

SUBMISSION DRAWING			
OWNER MS AMBIENCE PVT. LTD.			
PROJECT PROPOSED GROUP HOUSING FOR MS AMBIENCE PVT. LTD. AT PLOT NO. GH-01, SECTOR-115, NOIDA, (U.P.)			
DATE 15.01.2024	PROJECT NO. 2024/01	DESIGNED BY SHEKHAR	CHECKED BY SHEKHAR
DRAWING TITLE AREA DIAGRAM			
BLOCK -12			
ARCHITECTS 			
DRAWING NO. S-153			

सत्यमेव जयते
प्रमाण (निवेदन)
नगरपालिका
प्रेम कुमार
नगरपालिका

प्रमाणित प्रति
&
सहस्रिद (अ. नमोनाम) प्रमाणित
प्रेम कुमार
सहस्रिद (नियोजक)
कोरदा

This drawing is a "COPYRIGHT"
contents of this drawing or
part thereof may not be used
or reproduced without the
permission of the Architect

OWNER SIGN
ARCHITECT SIGN

LEGENDS :-

- F.A.R AREA
- COUNTED IN 15 % F.A.R AREA
- NON F.A.R AREA
- COUNTED IN 1/4 F.A.R AREA

NOTE:- 15TH FLOOR IS OMITTED AND MARKED AS 12TH (A) FLOOR

KEY PLAN

SUBMISSION DRAWING

OWNER
M/S AMBIENCE PVT. LTD.

PROJECT
PROPOSED GROUP HOUSING FOR
M/S AMBIENCE PVT. LTD.
AT PLOT NO.-GH-01, SECTOR-115,
NOIDA, (U.P.)

DATE
13.01.2023

PROJECT INCHARGE
ANAMI NATHI

CHECKED BY
DARSHET BAJAJ

SCALE
1:100

APPROVED BY
RAVINDER

DRAWING TITLE
TYPICAL FLOOR PLAN AT
2nd, 8th, 10th, 14th, 18th, 22nd & 24th LVL.

BLOCK -12


ARCHITECTS


Confluence

S-152

DOOR'S & WINDOW 'S SCHEDULE OF OPENINGS						
S.NO.	TYPE	WIDTH	HEIGHT	CILL	LINTEL	REMARKS
1.	DW1	1680	2600	100	2700	KITCHEN
2.	DW2	1300	2600	100	2700	STAFF
3.	W1	600	1650	1050	2700	TOILET
4.	W2	700	1650	1050	2700	TOILET
5.	W3	910	1650	1050	2700	BEDROOM
6.	W4	1350	1650	1050	2700	MASTER BEDROOM
7.	W5	3400	1500	1200	2700	STAIRCASE
8.	W6	2800	1500	1200	2700	STAIRCASE
9.	W7	2325	1650	1050	2700	LOBBY
10.	W7A	1075	1650	1050	2700	LOBBY
11.	W8	1550	1650	1050	2700	LOBBY
12.	D1	1550	2700	0/0	2700	ENTRANCE
13.	D2	800	2400	0/0	2400	TOILET
14.	D3	1000	2400	0/0	2400	BEDROOM
15.	SLD1	2410	2600	100	2700	DRAWING & DINING
16.	SLD2	8580	2600	100	2700	DRAWING & DINING/LOUNGE
17.	SLD3	3350	2600	100	2700	MASTER BEDROOM
18.	SLD4	2990	2600	100	2700	MASTER BEDROOM
19.	SLD5	1500	2600	100	2700	STUDY
20.	SLD6	3200	2600	100	2700	BEDROOM
21.	SLD7	3090	2600	100	2700	BEDROOM
22.	FD1	1250	2700	0/0	2700	FIRE DOOR

NOTE :- ALL EXTERNAL DOORS ARE IN ALUMINIUM AND INNER DOORS ARE IN WOOD.

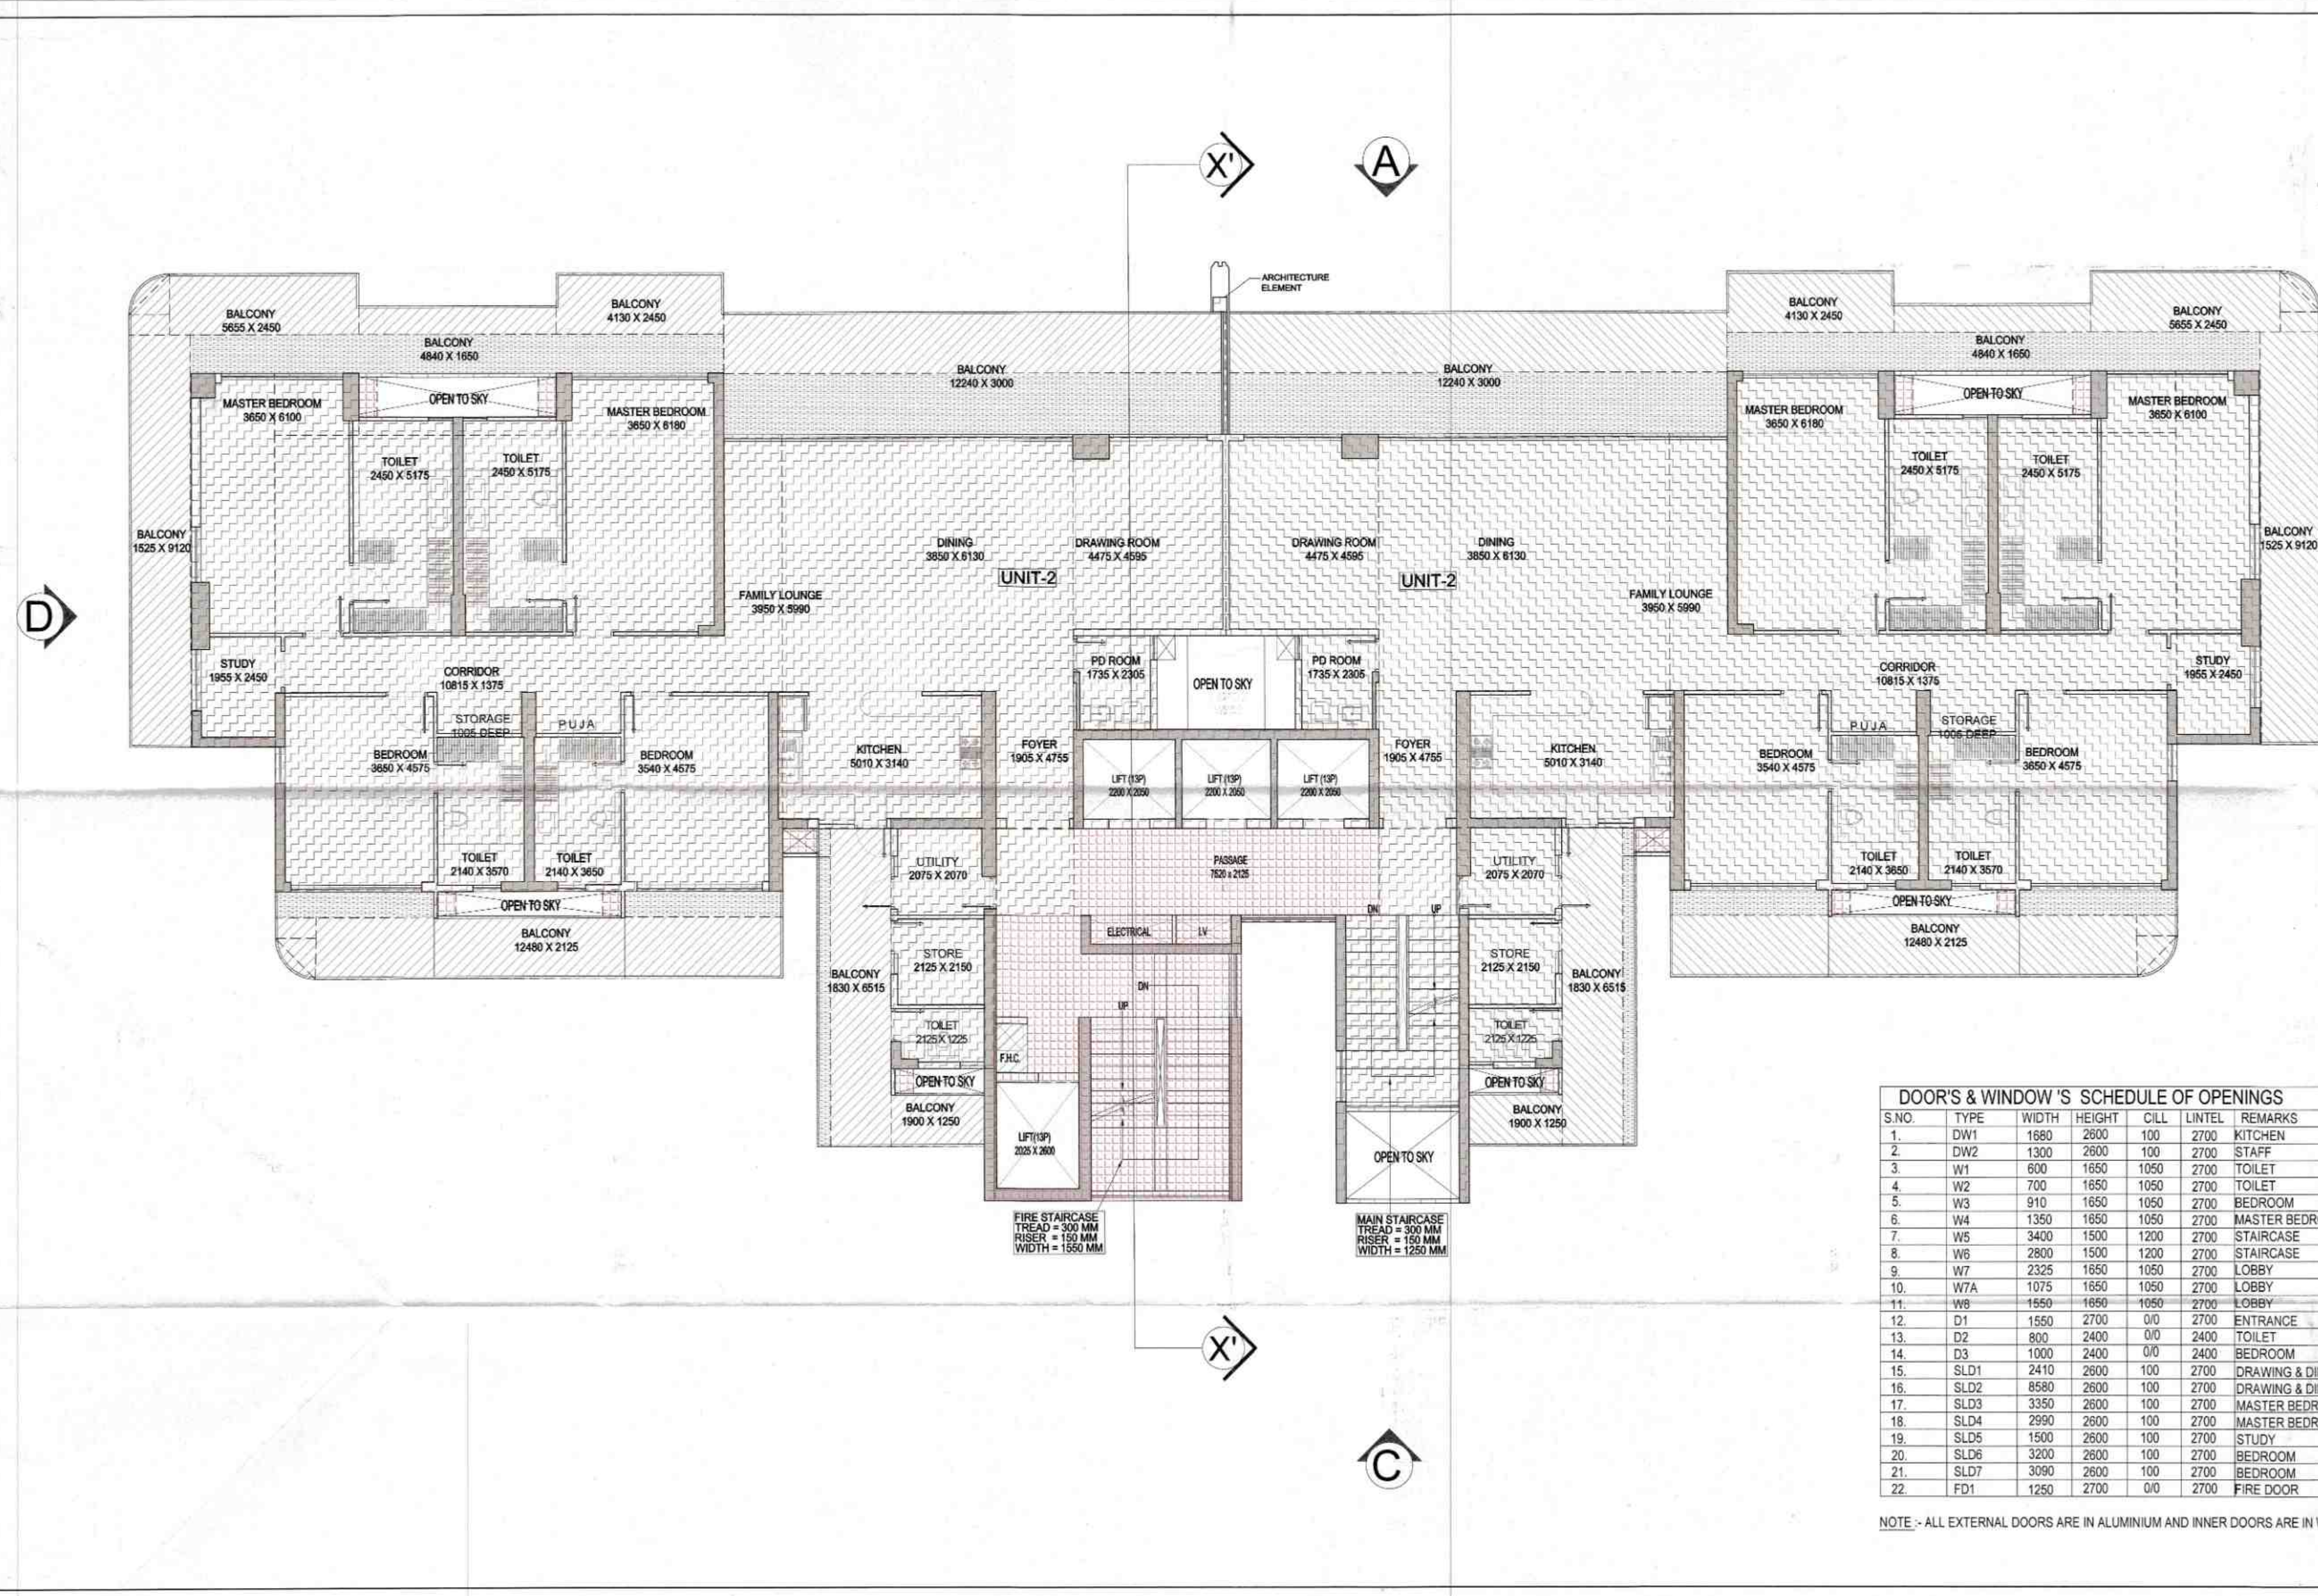

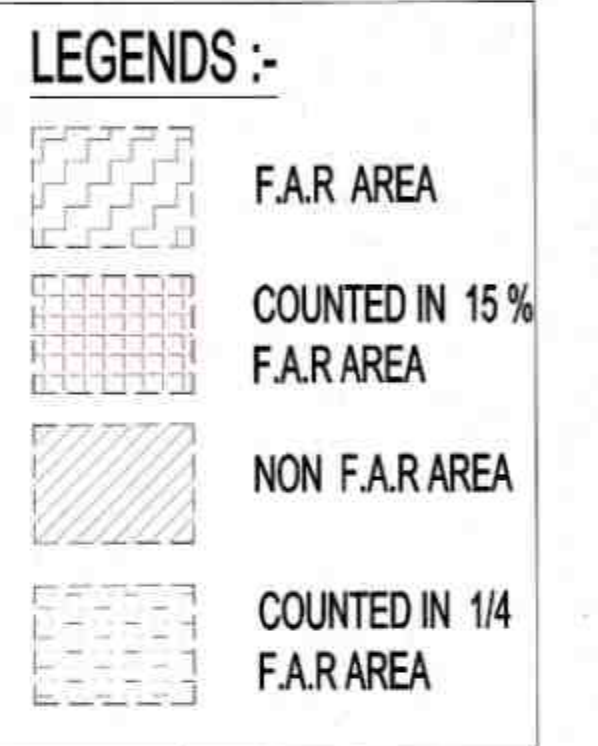

NOTE :- ALL EXTERNAL DOORS ARE IN ALUMINIUM AND INNER DOORS ARE IN WOOD.

KEY PLAN

SUBMISSION DRAWING

OWNER
S AMBIENCE PVT. LTD.

PROJECT

PROPOSED GROUP HOUSING FOR
M/S AMBIENCE PVT .LTD.
PLOT NO.-GH-01, SECTOR-115,
NOIDA, (U.P.)

DATE 13.01.2023	PROJECT IN CHARGE AMAR NATH	CHECKED BY DANSHIT RAJAJ
SCALE 1:100	DEALT BY RAVINDER	APPROVED BY VISHAL SHARMA

DRAWING TITLE: 4th, 8th, 12th, 20th FL. FLOOR PLAN

BLOCK -12

ARCHITECTS



421 NEW FRIENDS 10000 N. 40th AVE architecture	Ph: +91-11-48120000 Ph: +91-11-43384788 urban design	info@newfriends.com www.newfriends.com hospitality	Member of IODC ISO - 9001 / 2000 (in process)
DRAWING NO. S-153			REVISION R0


LEGENDS :-

F.A.R AREA

COUNTED IN 15 %
F.A.R AREA

NON F.A.R AREA

COUNTED IN 1/4
F.A.R AREA

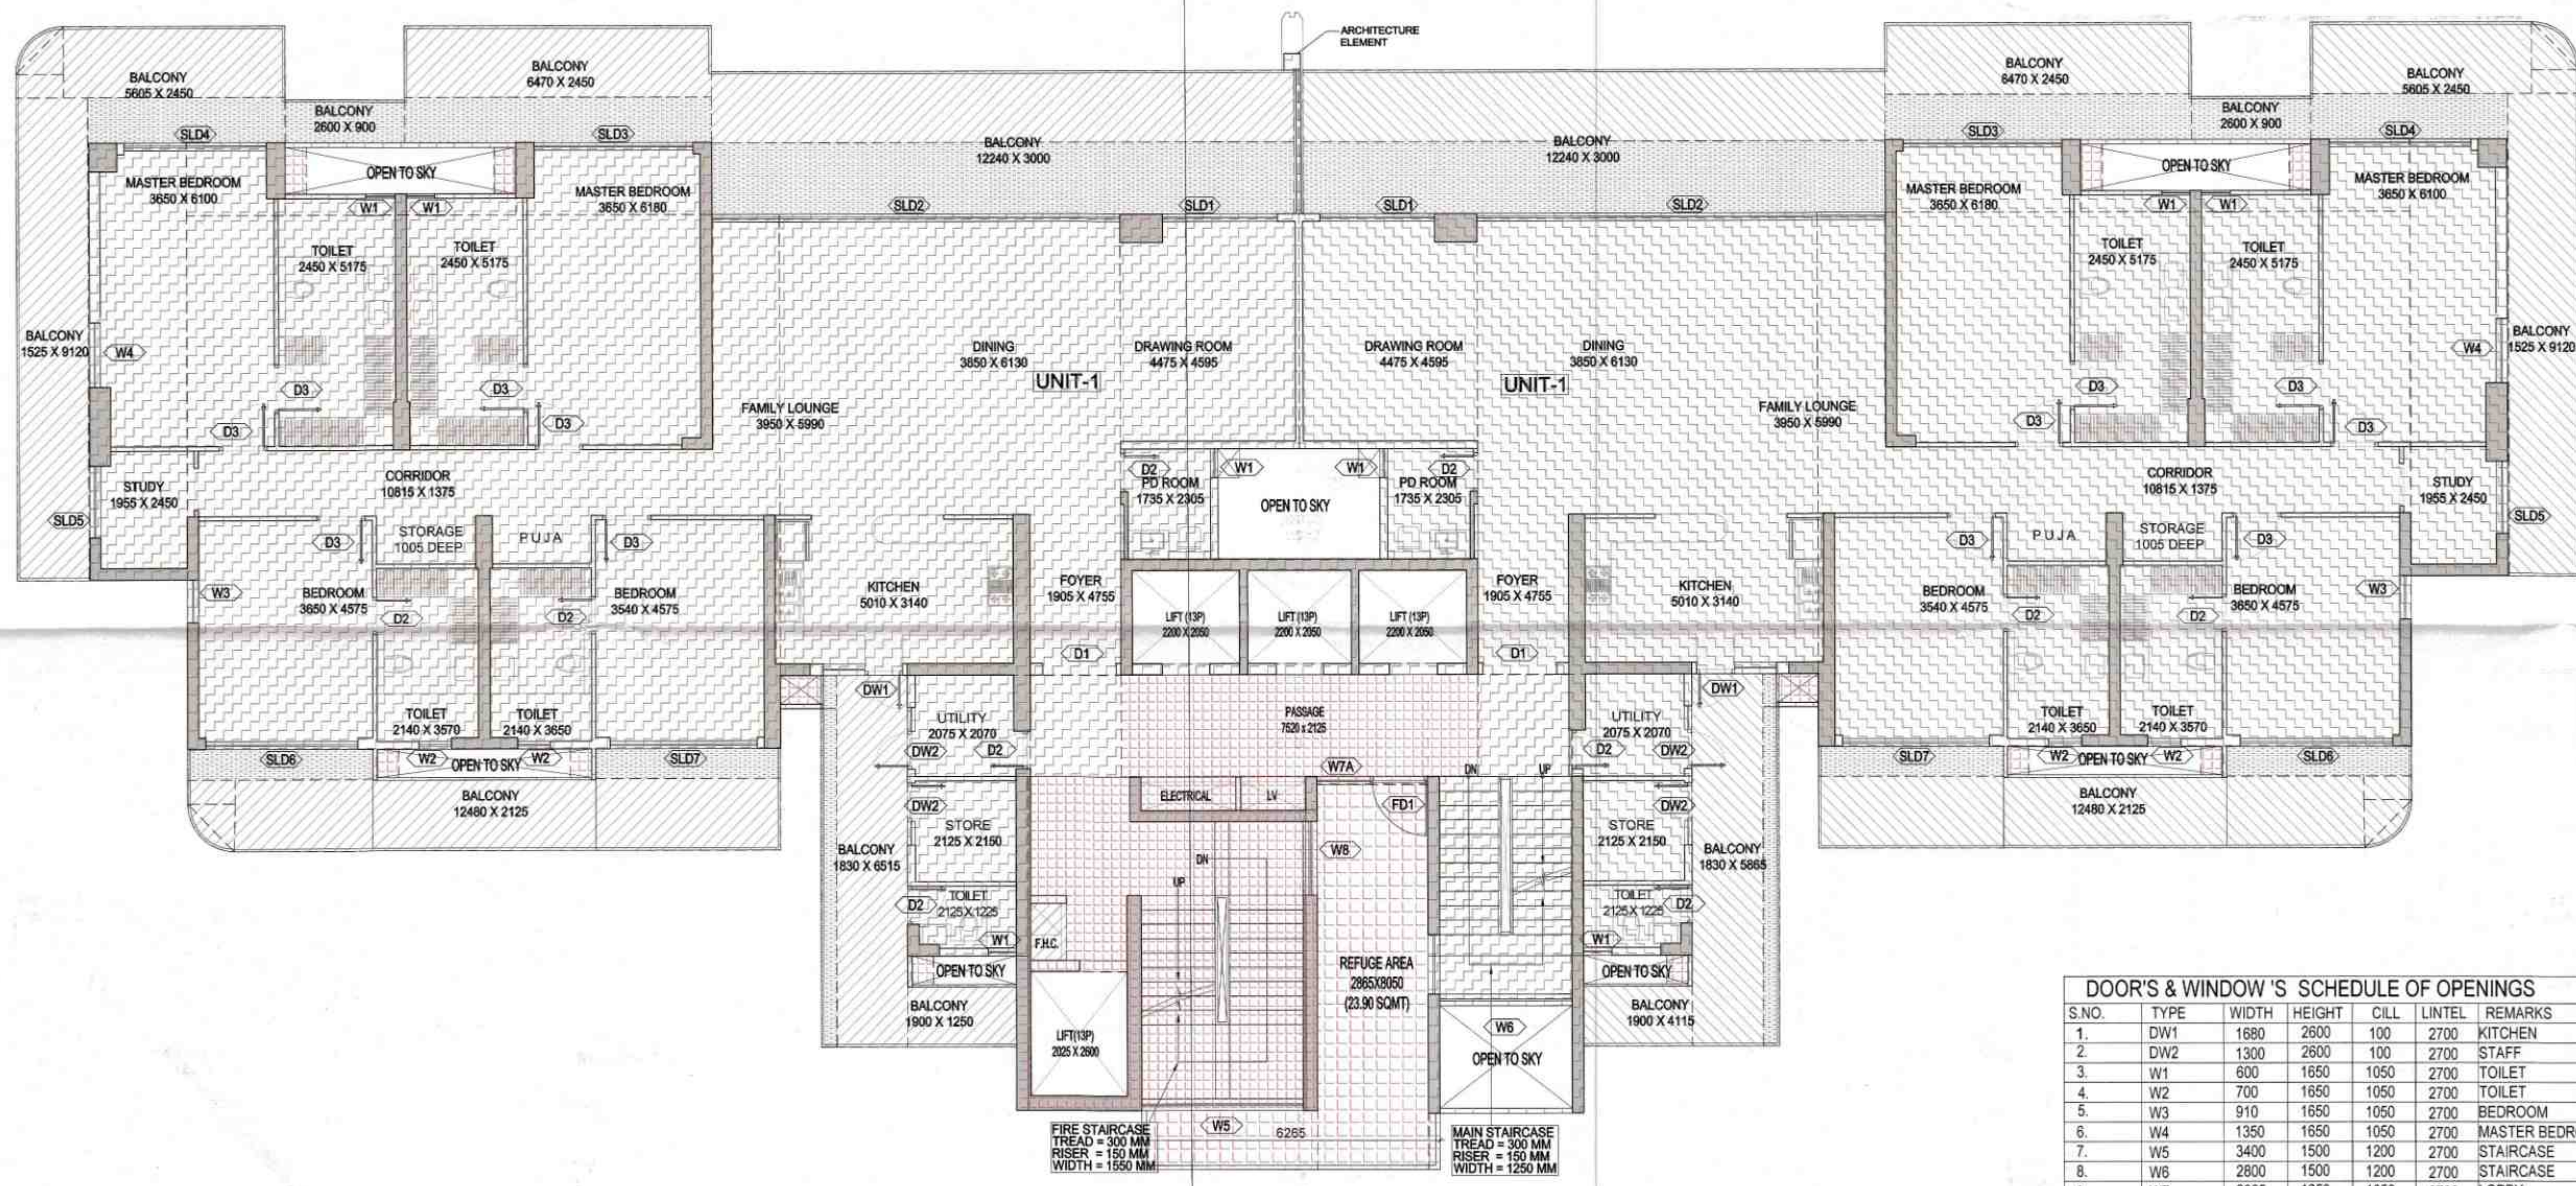

DOOR'S & WINDOW'S SCHEDULE OF OPENINGS

S.NO.	TYPE	WIDTH	HEIGHT	CILL	LINTEL	REMARKS
1.	DW1	1680	2600	100	2700	KITCHEN
2.	DW2	1300	2600	100	2700	STAFF
3.	W1	600	1650	1050	2700	TOILET
4.	W2	700	1650	1050	2700	TOILET
5.	W3	910	1650	1050	2700	BEDROOM
6.	W4	1350	1650	1050	2700	MASTER BEDROOM
7.	W5	3400	1500	1200	2700	STAIRCASE
8.	W6	2800	1500	1200	2700	STAIRCASE
9.	W7	2325	1650	1050	2700	LOBBY
10.	W7A	1075	1650	1050	2700	LOBBY
11.	W8	1550	1650	1050	2700	LOBBY
12.	D1	1550	2700	0/0	2700	ENTRANCE
13.	D2	800	2400	0/0	2400	TOILET
14.	D3	1000	2400	0/0	2400	BEDROOM
15.	SLD1	2410	2600	100	2700	DRAWING & DINING
16.	SLD2	8580	2600	100	2700	DRAWING & DINING/LOUNGE
17.	SLD3	3350	2600	100	2700	MASTER BEDROOM
18.	SLD4	2990	2600	100	2700	MASTER BEDROOM
19.	SLD5	1500	2600	100	2700	STUDY
20.	SLD6	3200	2600	100	2700	BEDROOM
21.	SLD7	3090	2600	100	2700	BEDROOM
22.	FD1	1250	2700	0/0	2700	FIRE DOOR

NOTE :- ALL EXTERNAL DOORS ARE IN ALUMINIUM AND INNER DOORS ARE IN WOOD.

NOTE:- 15TH FLOOR IS OMITTED AND MARKED AS 12TH (A) FLOOR

KEY PLAN

SUBMISSION DRAWING

OWNER
M/S AMBIENCE PVT. LTD.

PROJECT
PROPOSED GROUP HOUSING FOR
M/S AMBIENCE PVT. LTD.
AT PLOT NO.-GH-01, SECTOR-115,
NOIDA, (U.P.)

DATE
13.07.2023

PROJECT INCHARGE
JAMES NATH

CHECKED BY
DANISHET BAHAU

SCALE
1:100

APPROVED BY
RAVINDER

APPROVED BY
VISHAL SHARMA

DRAWING TITLE
REFUGE FLOOR PLAN AT 15th LVL

BLOCK -12

ARCHITECTS

Confluence

9, GULSHAN PRINCE
CO-OP, 2ND FLOOR
INDIAN
ARCHITECTURE

Ph: +91-11-45888888
+91-11-45888888

www.confluence.in
www.confluence.in

Member of IASCI
Member of IASCI

DD: 001/2000

REVISION
RD

DRAWING NO.
S-154