


(Specifications of Construction)

1. Foundation	:	R.C.C. Raft Foundation
2. Masonry	:	AAC Blocks and Brickwork & RCC walls.
3. Flooring	:	Laminated Wooden Flooring (All Bed Room),
	:	Vitrified Tiles (D.D.K.), Granite Stone (All Toilet)
	:	Anti Skid Tiles (All Balconies)
	:	Stone Common Lobby Area & Stair
4. Doors and Hardware	:	Designer Flush Doors In Polish/Duco Paint
(Mortice		Locks & Tower Bolt)
5. Windows	:	UPVC Sliding Doors & Windows.
6. Internal Finish	:	P.O.P. Punning & Oil Bound Distemper
7. External Finish	:	High Quality Texture Paint.
8. Sanitary ware and fittings	:	W.C., Wall Mounted W.C. with concealed cistern in
		Toilets of Reputed Brand
	:	W.C. Floor Mounted With Cistern & Corner Wash
		Basin in Servant Toilet
9. Electrical	:	A.C., Geysers & Fans Reputed Brand
		Wire – Poly Cap & Finolex/Other
		Equivalent Reputed Brand
	:	Switch Socket etc. – Siemens/Schneider
		Or other equivalent
		Reputed Brand
	:	D.B. – Siemens/Schneider/
		Other Equivalent Reputed
		Brand
10. Plumbing and water Line	:	CPVC, UPVC. & G.I.
11. Railing	:	Stainless/Mild Steel/Glass

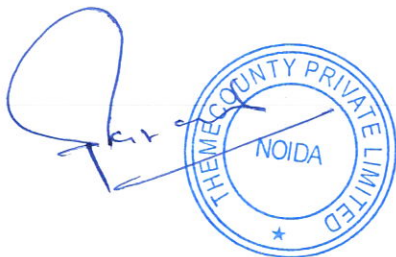


This drawing is a "CONCEPT" drawing of the building or part thereof and is not to be used for any purpose without the approval of the Architect.

OWNER SIGN:

ARCHITECT SIGN:

LEGENDS :-

- F.A.R. AREA
- COUNTED IN 15% F.A.R. AREA
- NON F.A.R. AREA
- COUNTED IN 1/4 F.A.R. AREA
- NON-FAR STILT AREA

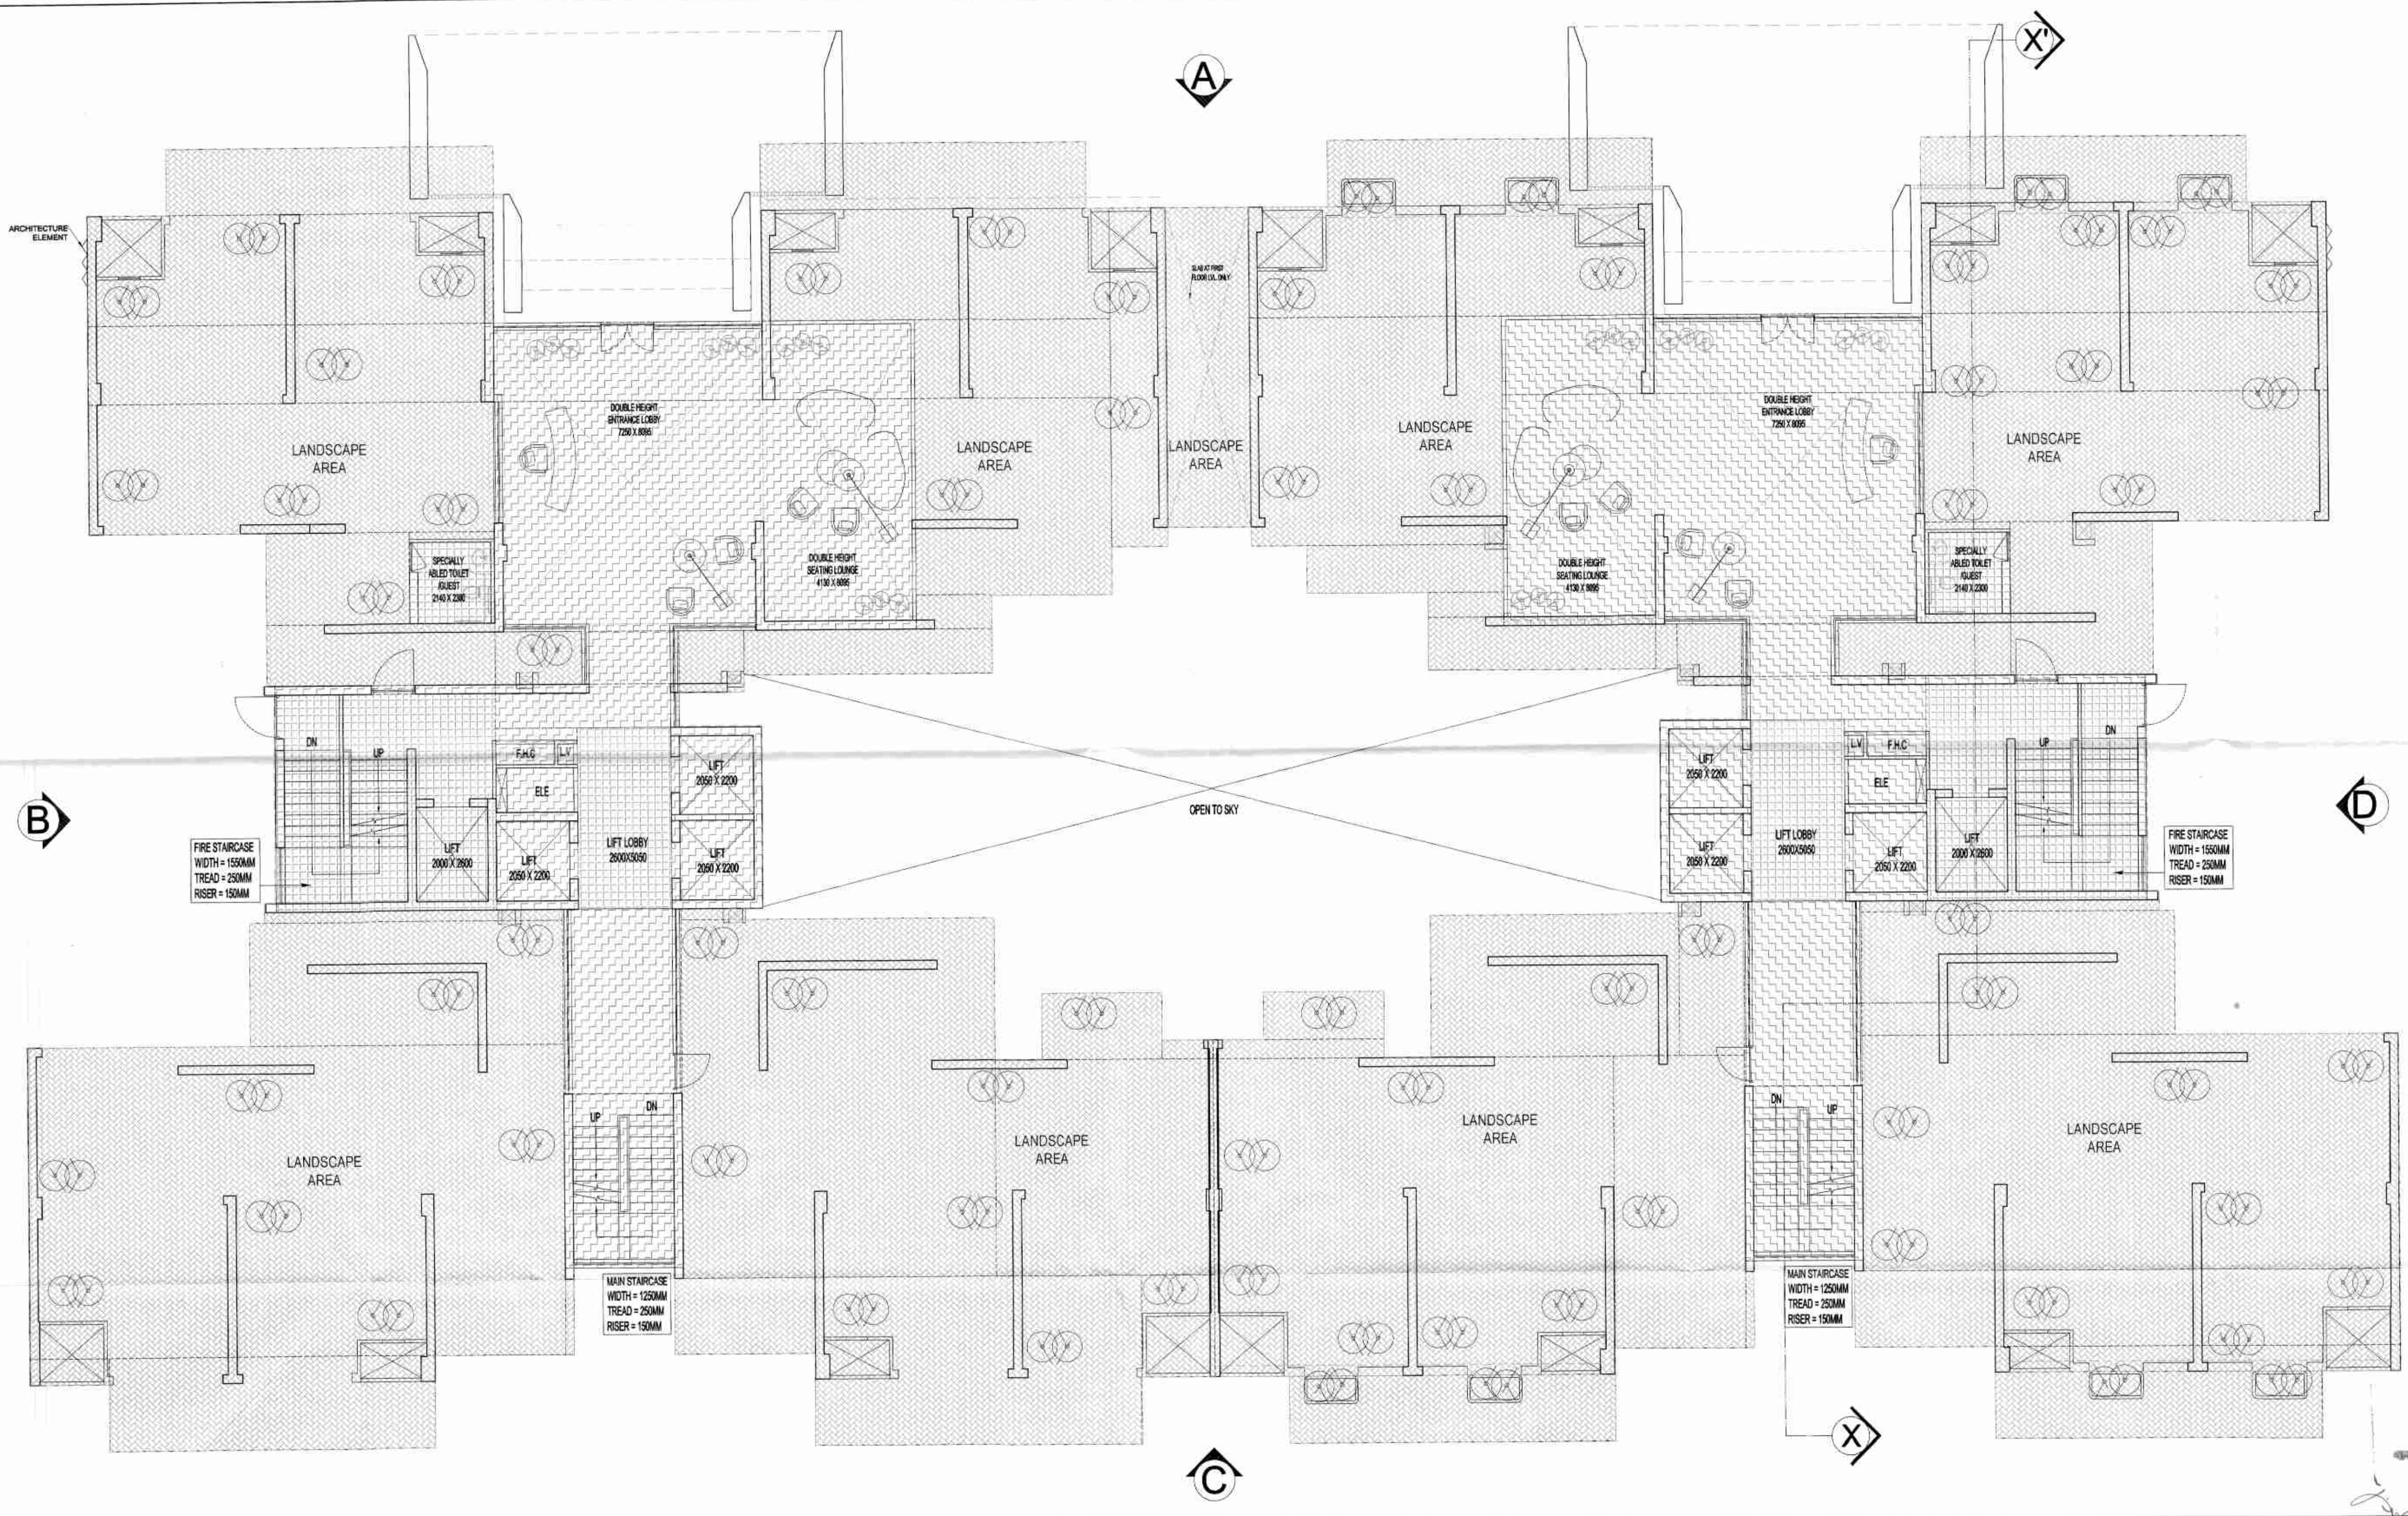

NOTE:- 13TH FLOOR IS OMITTED AND MARKED AS 12TH (A) FLOOR

SUBMISSION DRAWING

OWNER: MIS AMBIENCE PVT. LTD.

PROJECT: PROPOSED GROUP HOUSING FOR MIS AMBIENCE PVT. LTD. AT PLOT NO.-GH-01, SECTOR-115, NOIDA, (U.P.)

DATE	PROJECT NO.	CHECKED BY
13.01.2023	1301	ARCHITECT

DRAWING TITLE: GROUND FLOOR PLAN

BLOCK - 1, 1A & 5

PROJECTED BY:

CONFLUENCE

SCALE: 1:100

DRAWING NO: S-09

सत्यापित प्रविष्टि
प्रेम कुमार
सहायक प्रबंधक (निर्माण)
नोएडा

LEGENDS :-

[Pattern]	F.A.R. AREA
[Pattern]	COUNTED IN 15% F.A.R. AREA
[Pattern]	NON F.A.R. AREA
[Pattern]	COUNTED IN 1/4 F.A.R. AREA

DOOR'S & WINDOW'S SCHEDULE OF OPENINGS

S.NO.	TYPE	WIDTH	HEIGHT	CALL	UNITS	REMARKS
1.	DW1	1250	2350	100	2450	KITCHEN
2.	W1	600	1400	1050	2450	TOILET
3.	W2	1525	1400	1050	2450	KITCHEN
4.	W3	1530	1250	1200	2450	STAIRCASE
5.	W4	960	1400	1050	2450	LIFT LOBBY
6.	D1	1050	2450	0/0	2450	ENTRANCE
7.	D2	800	2200	0/0	2200	TOILET
8.	D3	1000	2200	0/0	2200	BEDROOM
9.	SLD1	3350	2350	100	2450	LIVING
10.	SLD2	3040	2350	100	2450	BEDROOM
11.	SLD3	3100	2350	100	2450	BEDROOM
12.	SLD4	1940	2350	100	2450	BEDROOM
13.	FD1	1250	2450	0/0	2450	REFUGE AREA

NOTE :- ALL EXTERNAL DOORS ARE IN ALUMINIUM AND INNER DOORS ARE IN WOOD.

REFUGE AREA REQUIRED :-
= 1639.556 SQMT (BLDG. PLATE) x 2 FLOORS x 0.3
= 983.733 / 12.5 + 0.9 SQMT (For Spec. Abrid)
= 79.598 SQM (80 SQM SAY)
REFUGE AREA PROPOSED :-
= 40.896 Sqmt.

NOTE:- 13TH FLOOR IS OMITTED AND MARKED AS 12TH (A) FLOOR

KEY PLAN

SUBMISSION DRAWING

OWNER
M/S AMBIENCE PVT. LTD.

PROJECT
PROPOSED GROUP HOUSING FOR M/S AMBIENCE PVT. LTD. AT PLOT NO.-GH-01, SECTOR-115, NOIDA, (U.P.)

DATE
13.01.2023

PROJECT MANAGER
ANAND NATH

CHECKED BY
DANISH BAJAJ

SCALE
1:500

DEALT BY
MANOJ KUMAR

APPROVED BY
VISHAL SHARMA

DRAWING TITLE
REFUGE FLOOR AT 18TH FLOOR PLAN

BLOCK - 1, 1A & 5

ARCHITECTS
Confluence

S-12 NEW PROJECTS
S-1200 K-1200 AREA
S-1200 K-1200 AREA


PH-011-41-41-41-41
PH-011-41-41-41-41
PH-011-41-41-41-41


CONSTRUCTION
CONSTRUCTION
CONSTRUCTION

INTERIOR
INTERIOR
INTERIOR

DRAWING NO.
S-12 A

REVISION
RD

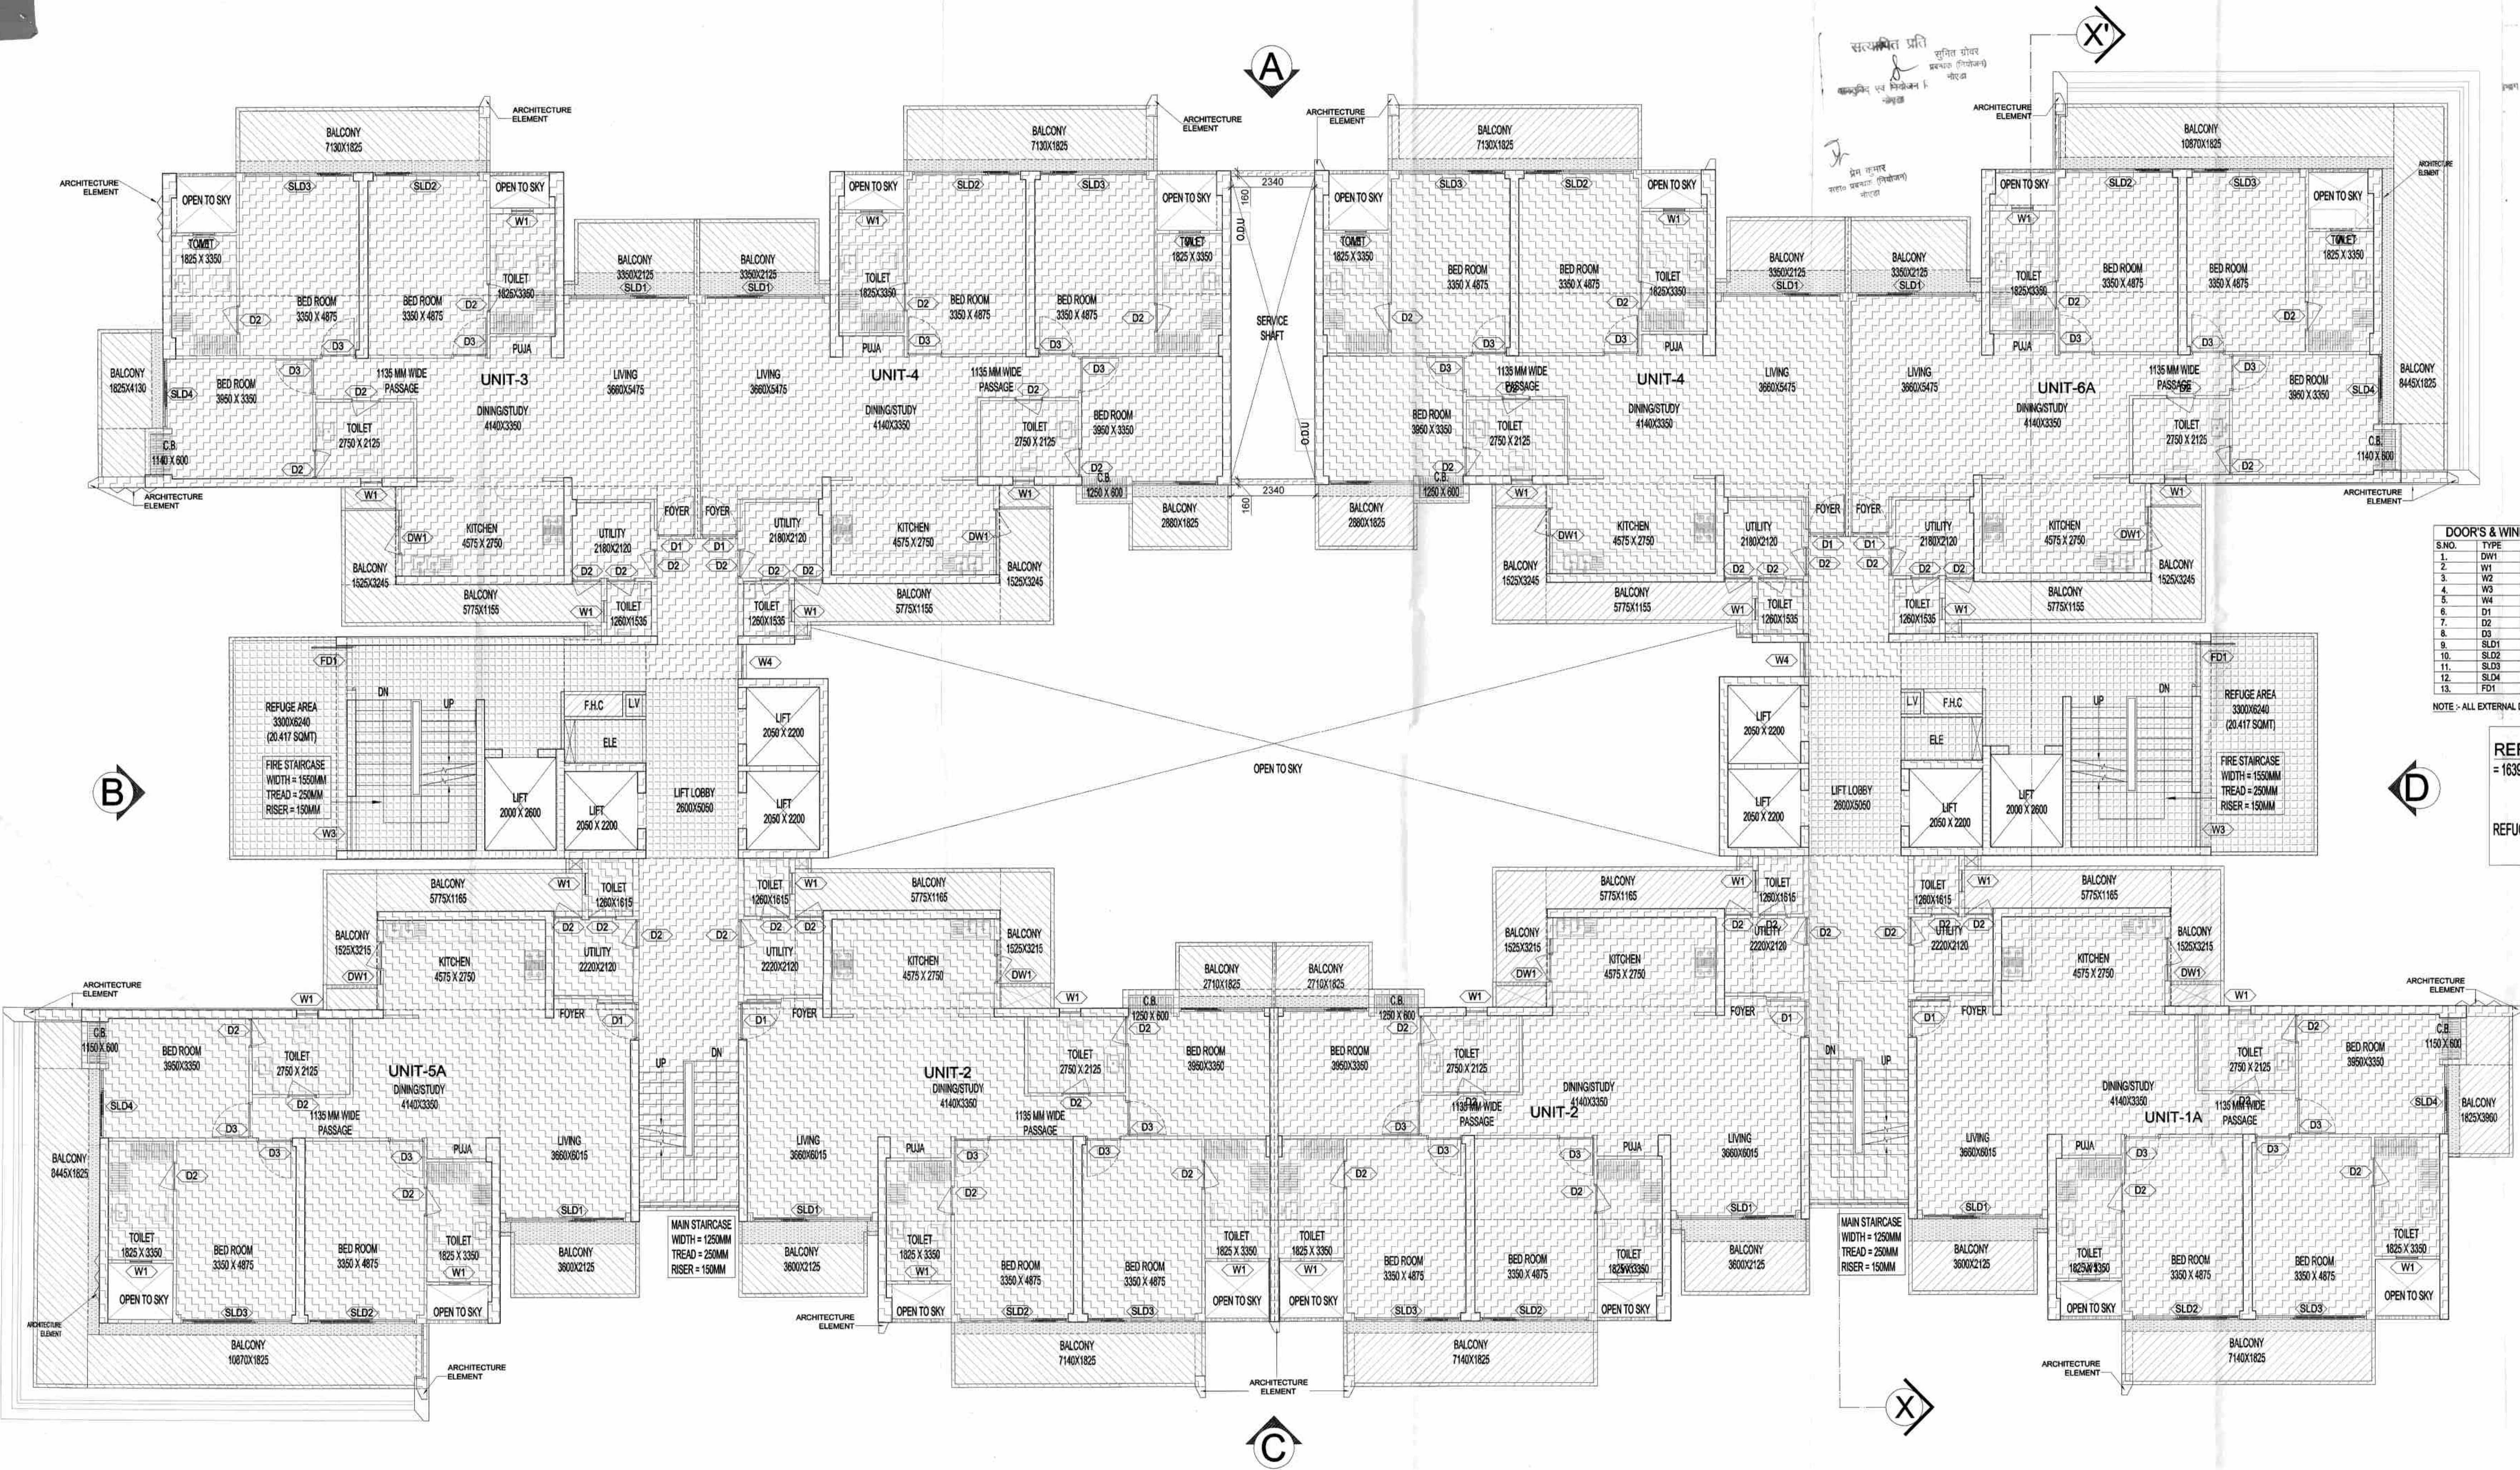

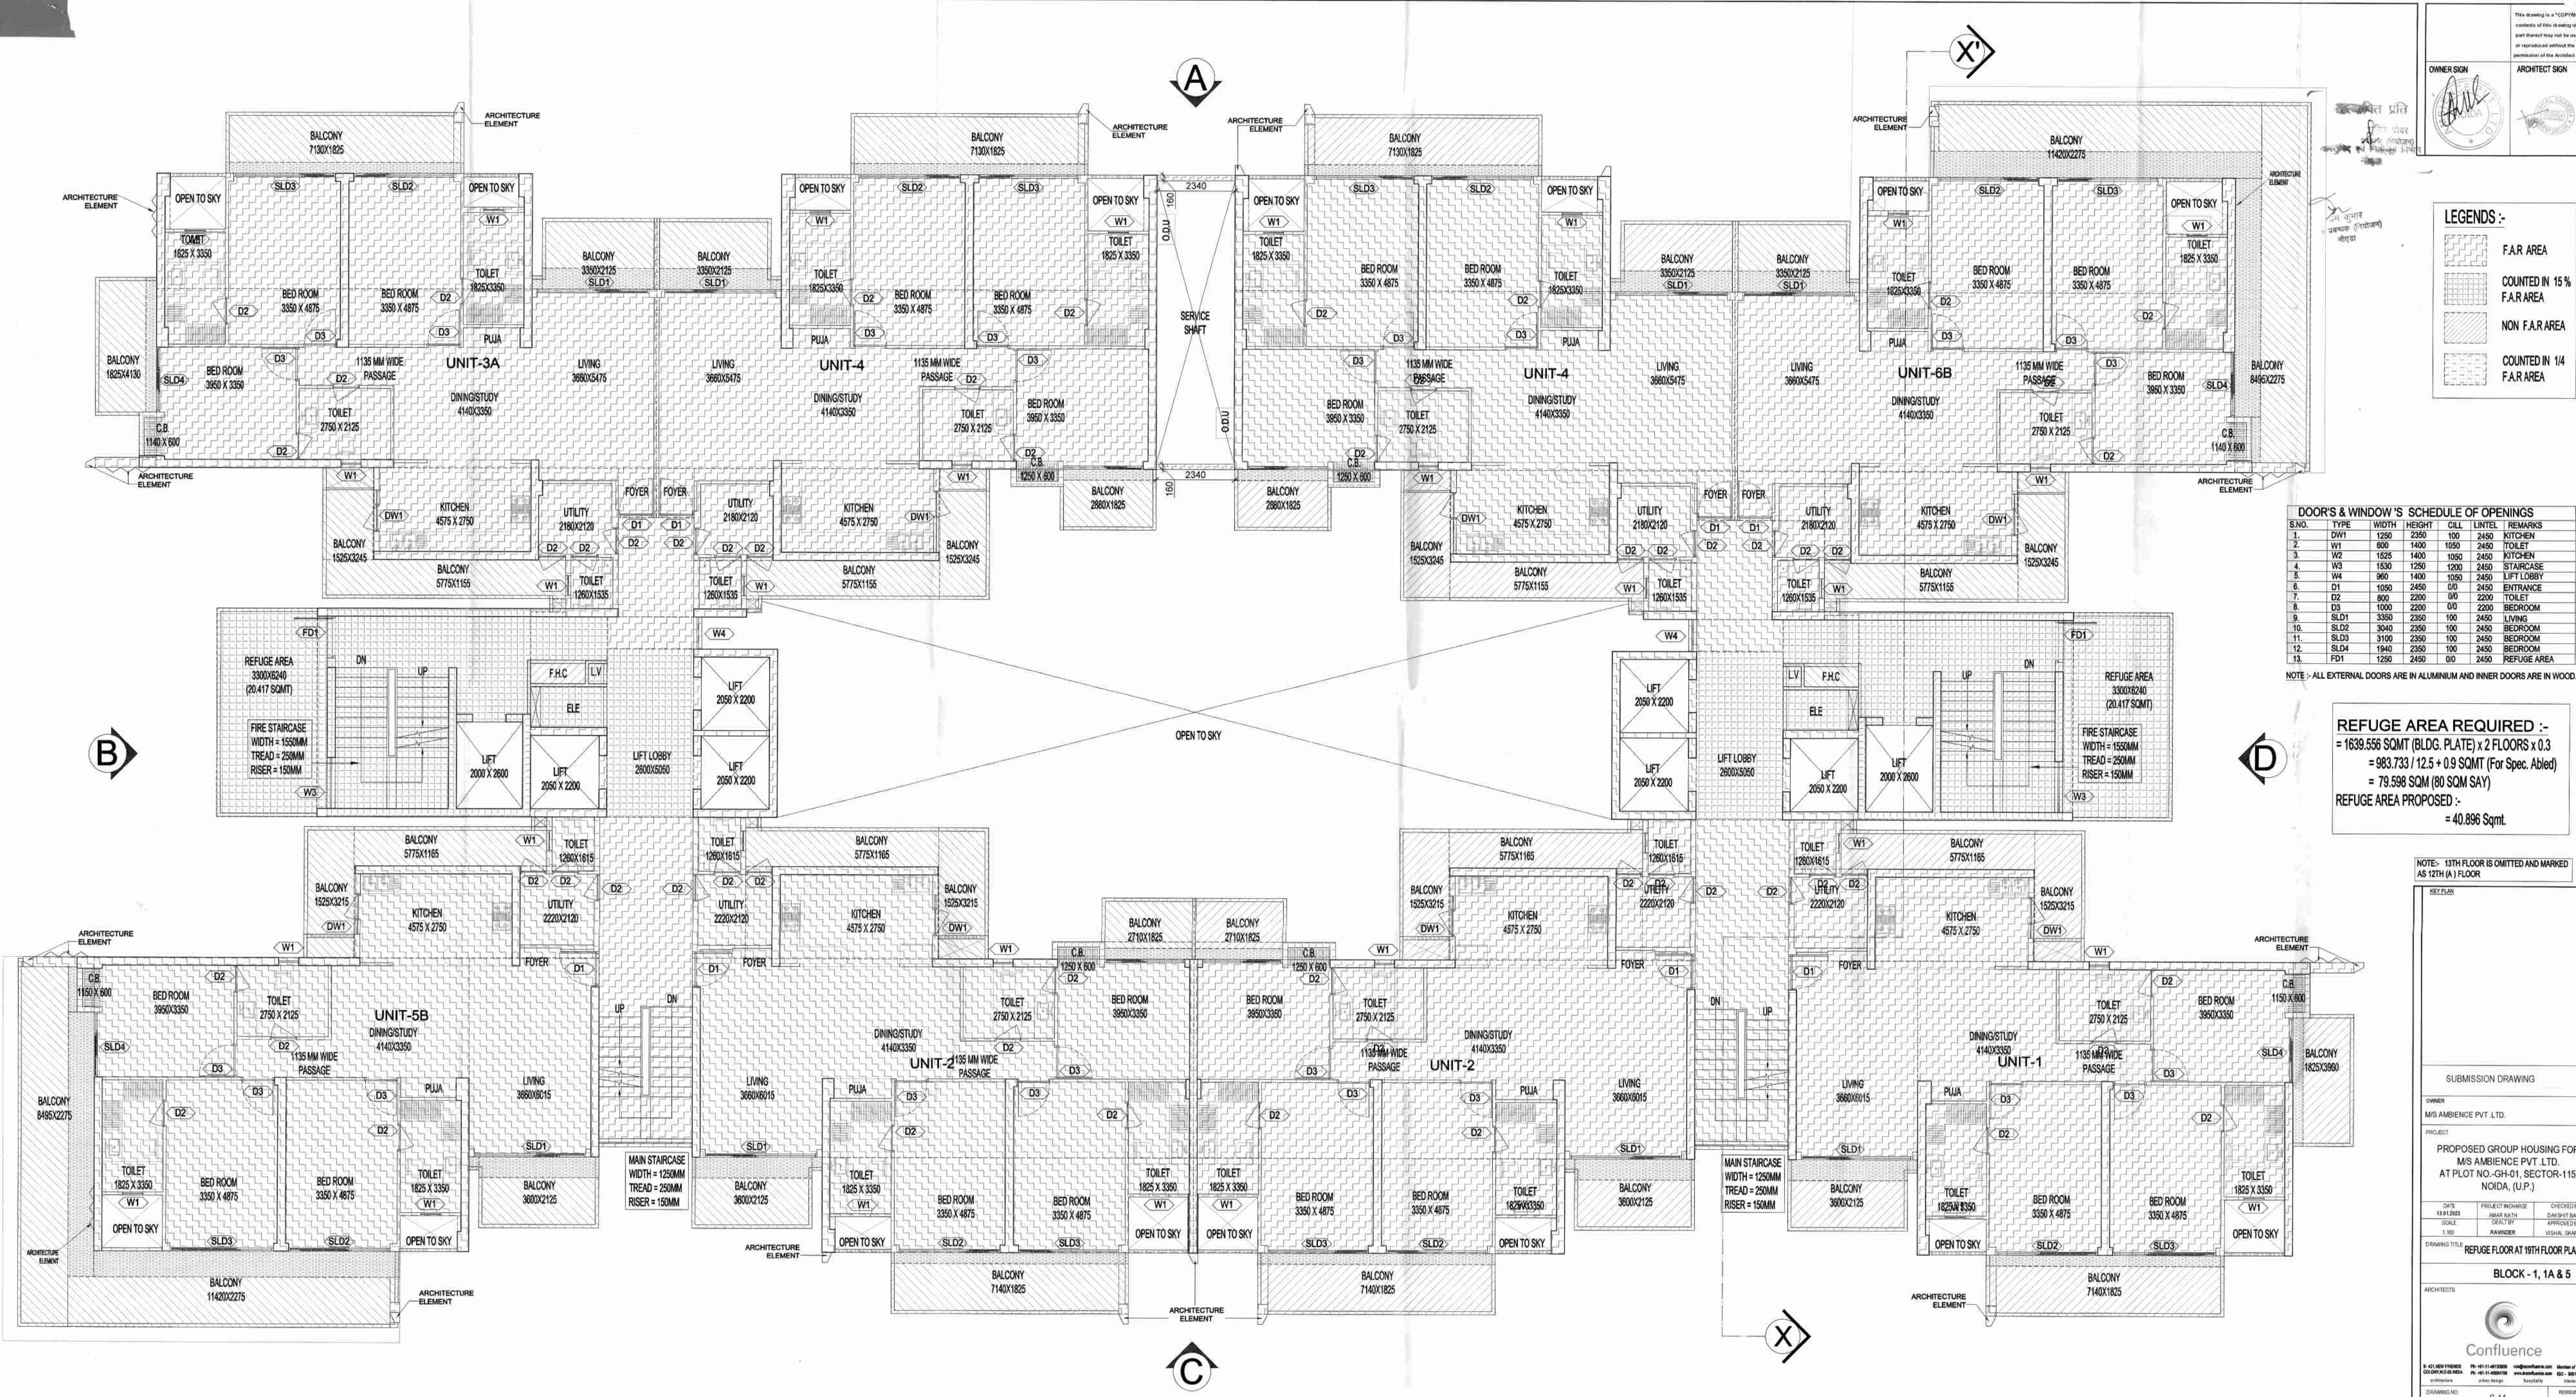

This drawing is a "COPYRIGHT" document and its use without the permission of the Architect is prohibited.

OWNER SIGN:

ARCHITECT SIGN:

LEGENDS :-

	FAR AREA
	COUNTED IN 15% FAR AREA
	NON FAR AREA
	COUNTED IN 1/4 FAR AREA

DOORS & WINDOW'S SCHEDULE OF OPENINGS

S.NO.	TYPE	WIDTH	HEIGHT	CILL	UNTEL	REMARKS
1.	DW1	1250	2350	100	2450	KITCHEN
2.	W1	600	1400	1050	2450	TOILET
3.	W2	1625	1400	1050	2450	KITCHEN
4.	W3	1530	1250	1200	2450	STAIRCASE
5.	W4	960	1400	1050	2450	LIFT LOBBY
6.	D1	1050	2450	0/0	2450	ENTRANCE
7.	D2	800	2200	0/0	2200	TOILET
8.	D3	1000	2200	0/0	2200	BEDROOM
9.	SLD1	3350	2350	100	2450	LIVING
10.	SLD2	3340	2350	100	2450	BEDROOM
11.	SLD3	3100	2350	100	2450	BEDROOM
12.	SLD4	1940	2350	100	2450	BEDROOM
13.	FD1	1250	2450	0/0	2450	REFUGE AREA

NOTE :- ALL EXTERNAL DOORS ARE IN ALUMINIUM AND INNER DOORS ARE IN WOOD.

REFUGE AREA REQUIRED :-
= 1639.556 SQMT (BLDG. PLATE) x 2 FLOORS x 0.3
= 983.733 / 12.5 + 0.9 SQMT (For Spec. Ailed)
= 79.598 SQM (80 SQM SAY)
REFUGE AREA PROPOSED :-
= 40.896 Sqmt.

NOTE:- 13TH FLOOR IS OMITTED AND MARKED AS 12TH (A) FLOOR

SUBMISSION DRAWING

OWNER: M/S AMBIENCE PVT. LTD.

PROJECT: PROPOSED GROUP HOUSING FOR M/S AMBIENCE PVT. LTD. AT PLOT NO.-GH-01, SECTOR-115, NOIDA, (U.P.)

DATE: 13.01.2023	SCALE: 1:500	PROJECT NO: 1901	CHECKED BY: DAUGHTI BAJAJ
DRAWING TITLE: REFUGE FLOOR AT 19TH FLOOR PLAN		APPROVED BY: VISHAL SHARMA	

ARCHITECTS:

CONFLUENCE

REGD. NO. S-14

This drawing is a "COPYRIGHT" work of the architect or part thereof may not be used or reproduced without the permission of the architect.

OWNER SIGN:

ARCHITECT SIGN:

सुनिश्चित करें
प्रमाणित करें (सिवालय)
नोट


LEGENDS :-

	F.A.R. AREA
	COUNTED IN 15% F.A.R. AREA
	NON F.A.R. AREA
	COUNTED IN 1/4 F.A.R. AREA

DOOR'S & WINDOW 'S SCHEDULE OF OPENINGS

S.NO.	TYPE	WIDTH	HEIGHT	CILL	LINTEL	REMARKS
1.	DW1	1225	2350	100	2450	KITCHEN
2.	W1	600	1400	1050	2450	TOILET
3.	W2	1550	1250	1200	2450	STAIRCASE
4.	W3	960	1400	1050	2450	LIFT LOBBY
5.	W4	1250	1250	1200	2450	STAIRCASE
6.	W5	2840	1250	1200	2450	STAIRCASE
7.	D1	1050	2450	0/0	2450	ENTRANCE
8.	D2	800	2200	0/0	2200	TOILET
9.	D3	900	2200	0/0	2200	BEDROOM
10.	SLD1	3000	2350	100	2450	LIVING
11.	SLD2	3100	2350	100	2450	BEDROOM
12.	SLD3	2380	2350	100	2450	BEDROOM
13.	FD1	1250	2450	0/0	2450	BEDROOM

NOTE :- ALL EXTERNAL DOORS ARE IN ALUMINIUM AND INNER DOORS ARE IN WOOD.

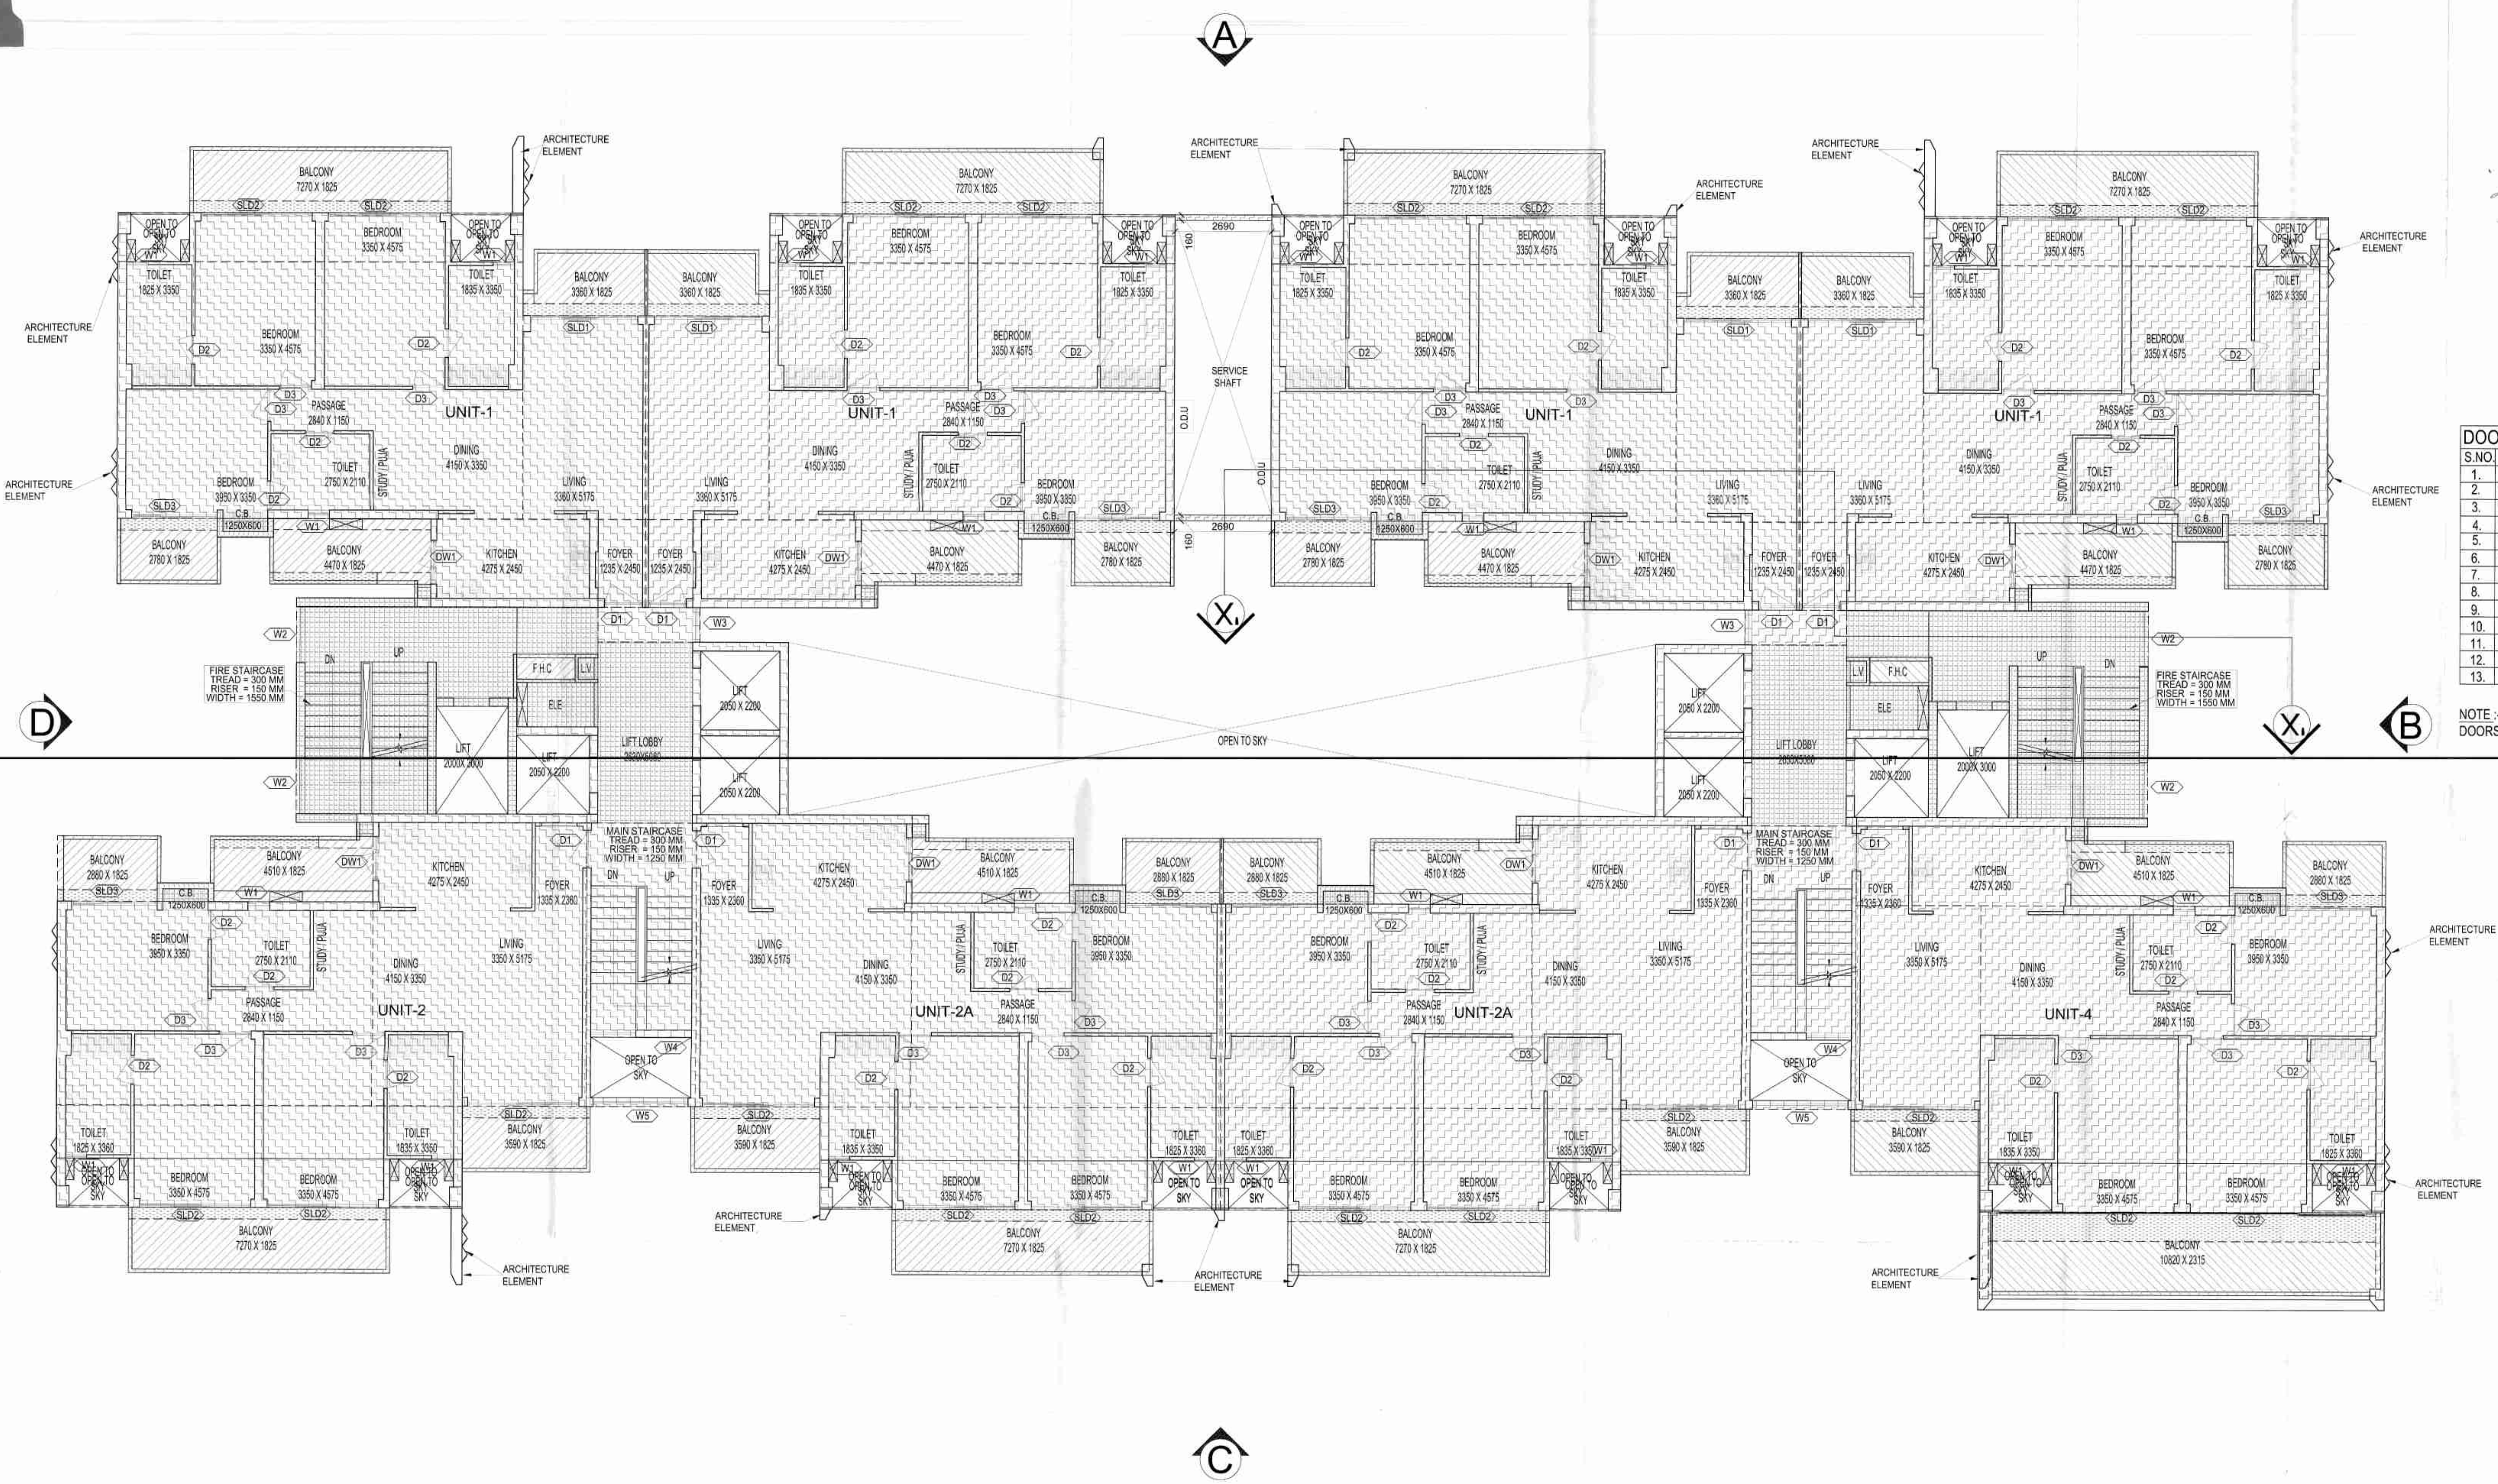

NOTE:- 13TH FLOOR IS OMITTED AND MARKED AS 12TH (A) FLOOR

KEY PLAN

SUBMISSION DRAWING

OWNER
MIS AMBIENCE PVT. LTD.

PROJECT
PROPOSED GROUP HOUSING FOR
MIS AMBIENCE PVT. LTD.
AT PLOT NO.-GH-01, SECTOR-115,
NOIDA, (U.P.)

DATE 13.04.2024	PROJECT INCHARGE DASHI BATH	CHECKED BY DASHI BATH
SCALE 1:100	DESIGNER RAVINDER	APPROVED BY VISHAL BHARMA

DRAWING TITLE
17TH FLOOR PLAN

BLOCK - 8

ARCHITECTS

Confluence

9, 43, 80A PHASE
BLOCK - 8, SECTOR 115
NOIDA, U.P.

Ph: +91 11 4232222
Fax: +91 11 4232222
www.confluence.com

Copyright © 2024
All Rights Reserved

DRAWING NO.
S-88

REVISION
RD

संस्थानित प्रति
सुनिश्चित
प्रमाणित
प्रमाणित

प्रेम कुमार
सहायक प्रबंधक (निर्माण)
नोडा

This drawing is a "COPYRIGHT"
contents of this drawing or
part thereof may not be used
or reproduced without the
permission of the Architect

OWNER SIGN
ARCHITECT SIGN

LEGENDS :-

- F.A.R AREA
- COUNTED IN 15 %
F.A.R AREA
- NON F.A.R AREA
- COUNTED IN 1/4
F.A.R AREA

DOOR'S & WINDOW 'S SCHEDULE OF OPENINGS

S.NO.	TYPE	WIDTH	HEIGHT	CILL	LINTEL	REMARKS
1.	DW1	1225	2350	100	2450	KITCHEN
2.	W1	600	1400	1050	2450	TOILET
3.	W2	1550	1250	1200	2450	STAIRCASE
4.	W3	960	1400	1050	2450	LIFT LOBBY
5.	W4	1250	1250	1200	2450	STAIRCASE
6.	W5	2640	1250	1200	2450	STAIRCASE
7.	D1	1050	2450	0/0	2450	ENTRANCE
8.	D2	800	2200	0/0	2200	TOILET
9.	D3	900	2200	0/0	2200	BEDROOM
10.	SLD1	3000	2350	100	2450	LIVING
11.	SLD2	3100	2350	100	2450	BEDROOM
12.	SLD3	2380	2350	100	2450	BEDROOM
13.	FD1	1250	2450	0/0	2450	BEDROOM

NOTE :- ALL EXTERNAL DOORS ARE IN ALUMINIUM AND INNER
DOORS ARE IN WOOD.

REFUGE AREA CALCULATION :-
= 2252.012 SQMT (BLDG. PLATE) x 2 FLOORS x 0.3
= 1351.207 / 12.5 + 0.9 SQMT (For Spec. Aided)
= 108.996 SQM (109 SQM SAY)
REFUGE AREA PROPOSED :-
= 55.784 Sqm,

NOTE:- 13TH FLOOR IS OMITTED AND MARKED
AS 12TH (A) FLOOR

KEY PLAN

SUBMISSION DRAWING

OWNER
M/S AMBIENCE PVT. LTD.

PROJECT
PROPOSED GROUP HOUSING FOR
M/S AMBIENCE PVT. LTD.
AT PLOT NO.-GH-01, SECTOR-115,
NOIDA, (U.P.)

DATE 15.01.2023	PROJECT ARCHITECT ANAND NATH	CHECKED BY DANISH BASHA
SCALE 1:100	DESIGNER RAVINDER	APPROVED BY VISHAL SHARMA

DRAWING TITLE
18TH FLOOR PLAN

BLOCK - 8

ARCHITECTS

Confluence
P-417, 10th FLOOR
GOLDEN NIS-10, Noida
Architect
Other design
Registration No.
S-90

Ph: +91-11-4554788
Email: info@confluence.in
Website: www.confluence.in
ISO - 9001:2008
Certified
Registration No.
R0

	F.A.R. AREA
	COUNTED IN 15% F.A.R. AREA
	NON F.A.R. AREA
	COUNTED IN 1/4 F.A.R. AREA

NOTE :- ALL EXTERNAL DOORS ARE IN ALUMINIUM AND INNER DOORS ARE IN WOOD.

KEY PLAN

--	--	--


LEGENDS :-

	F.A.R. AREA
	COUNTED IN 15% F.A.R. AREA
	NON F.A.R. AREA
	COUNTED IN 1/4 F.A.R. AREA

DOOR'S & WINDOW 'S SCHEDULE OF OPENINGS

S.NO.	TYPE	WIDTH	HEIGHT	CILL	LINTEL	REMARKS
1.	DW1	1225	2350	100	2450	KITCHEN
2.	W1	600	1400	1050	2450	TOILET
3.	W2	1550	1250	1200	2450	STAIRCASE
4.	W3	960	1400	1050	2450	LIFT LOBBY
5.	W4	1250	1250	1200	2450	STAIRCASE
6.	W5	2640	1250	1200	2450	STAIRCASE
7.	D1	1050	2450	0/0	2450	ENTRANCE
8.	D2	800	2200	0/0	2200	TOILET
9.	D3	900	2200	0/0	2200	BEDROOM
10.	SLD1	3000	2350	100	2450	LIVING
11.	SLD2	3100	2350	100	2450	BEDROOM
12.	SLD3	2380	2350	100	2450	BEDROOM
13.	FD1	1250	2450	0/0	2450	BEDROOM

NOTE :- ALL EXTERNAL DOORS ARE IN ALUMINIUM AND INNER DOORS ARE IN WOOD.

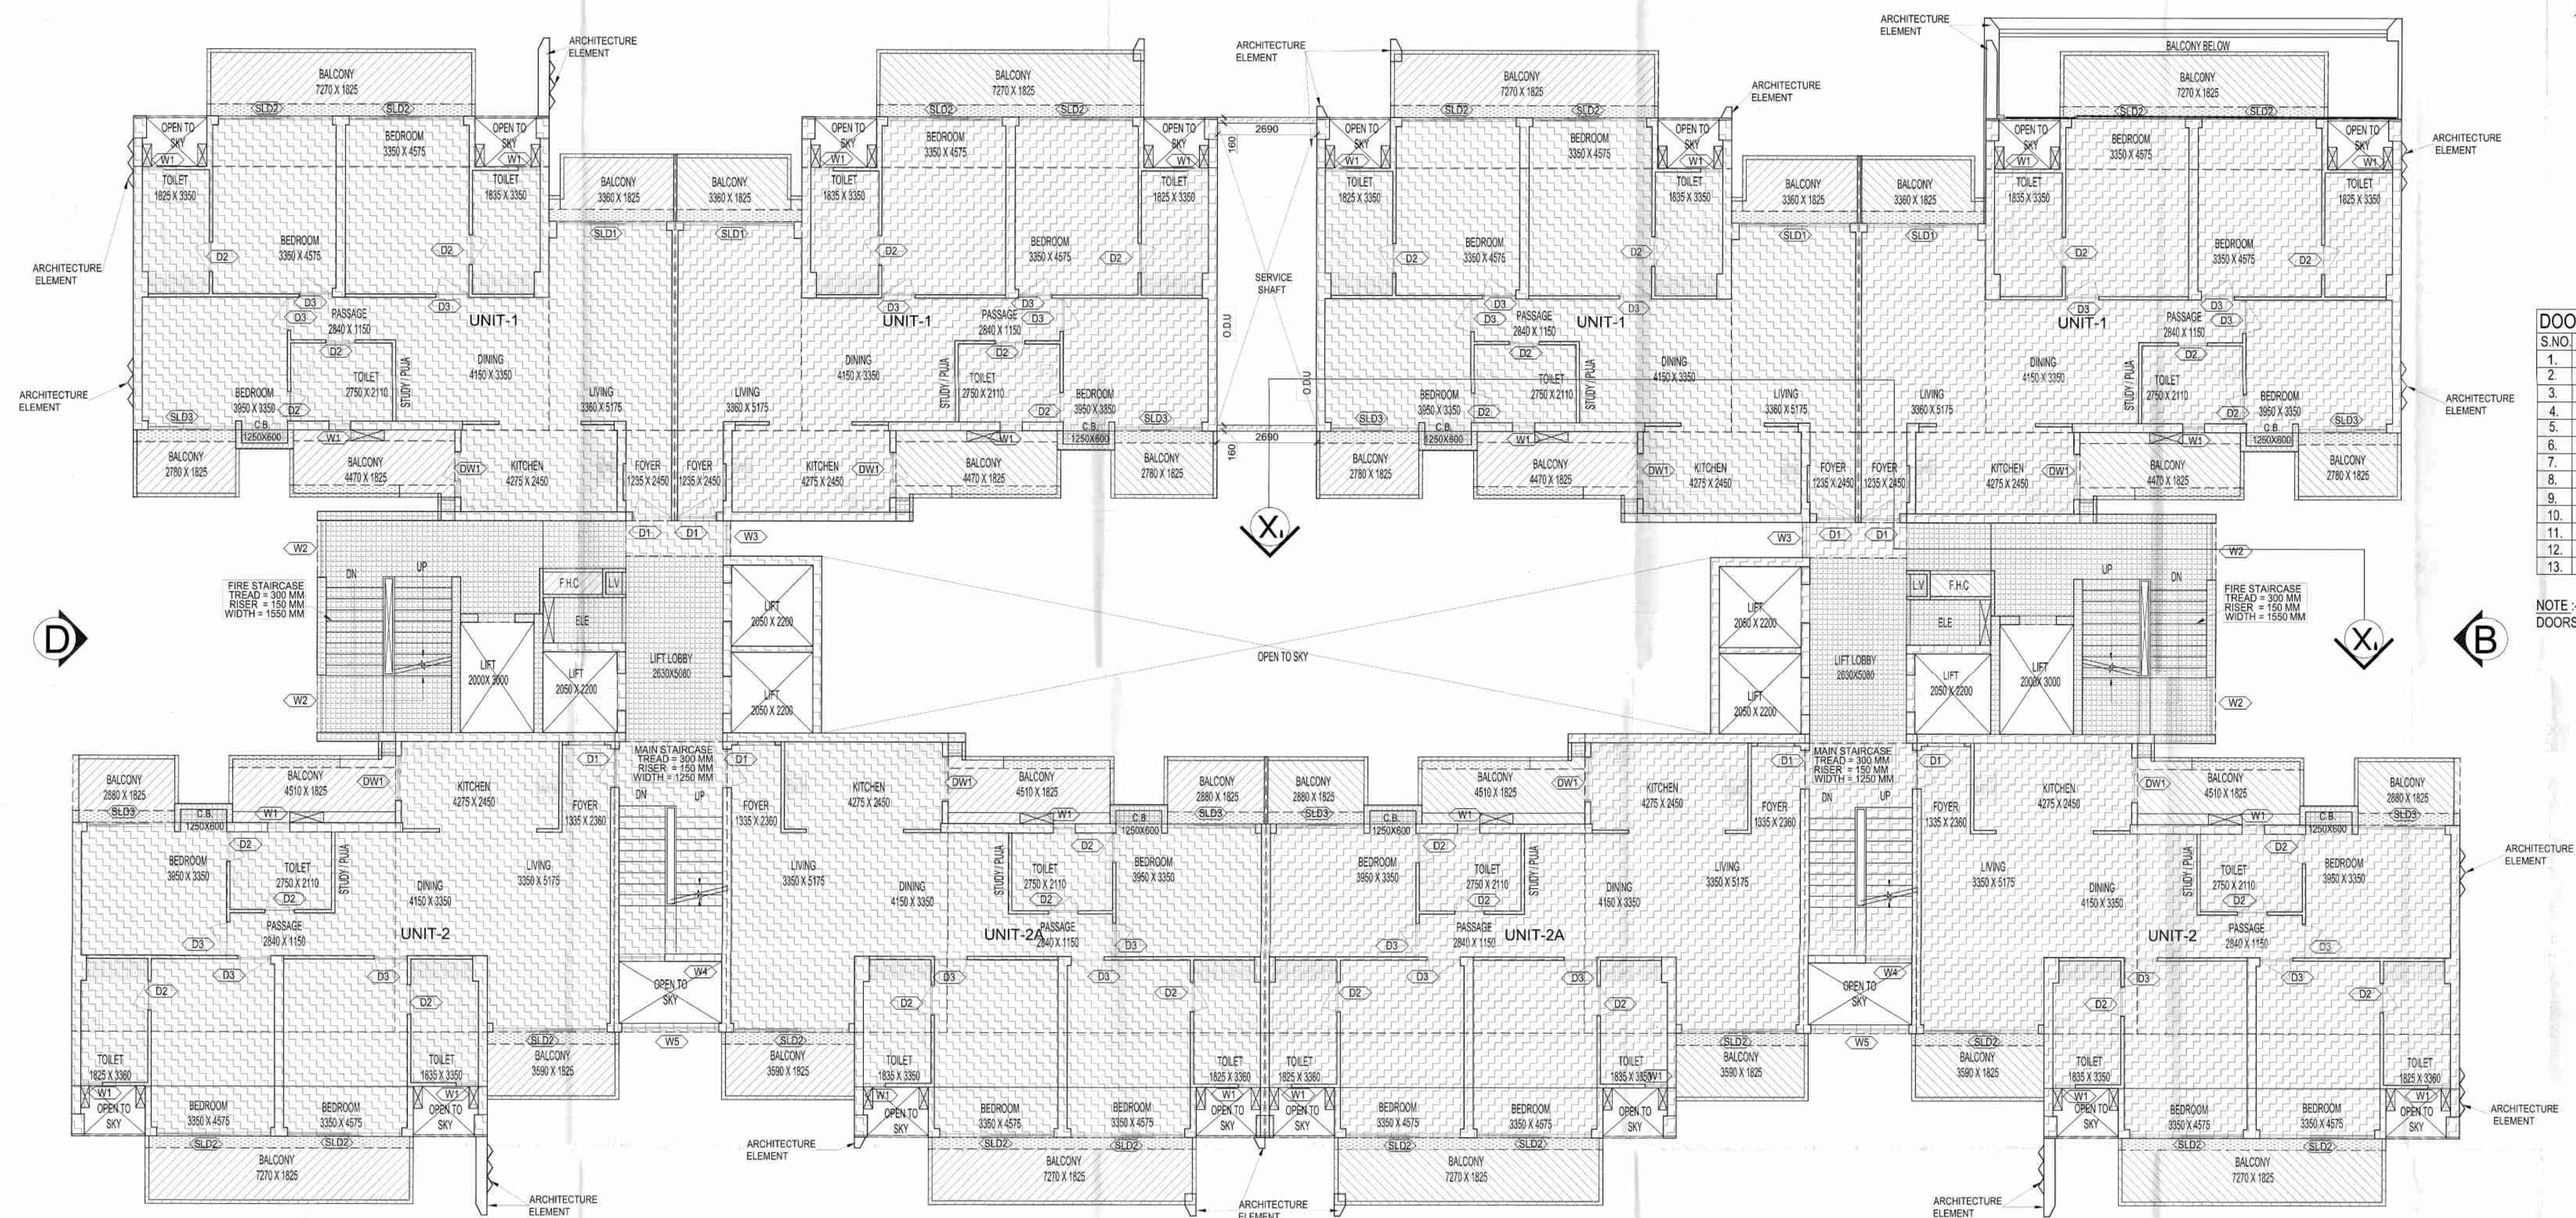

NOTE:- 13TH FLOOR IS OMITTED AND MARKED AS 12TH (A) FLOOR

KEY PLAN

SUBMISSION DRAWING

OWNER: M/S AMBIENCE PVT. LTD.

PROJECT: PROPOSED GROUP HOUSING FOR M/S AMBIENCE PVT. LTD. AT PLOT NO.-GH-01, SECTOR-115, NOIDA, (U.P.)

DATE: 13.03.2023 PROJECT: RICHARGE DRAWN BY: RAHUL BAJAJ CHECKED BY: RAHUL BAJAJ

SCALE: 1:100 DRAWN BY: RAHUL BAJAJ APPROVED BY: RAHUL BAJAJ

DRAWING TITLE: 23RD FLOOR PLAN

BLOCK - 8

ARCHITECTS:  Confluence

9-401 NEW FRIENDS COLONY, 3 & 4, NEW DELHI 110028 Ph: +91-11-46040800 www.confluence.com INDOOR DESIGN: RAHUL BAJAJ

DRAWING NO: S-93


 प्रेम कुमार
 सहा० प्रबन्धक (नियोजन)
 गीपडा

	F.A.R. AREA
	COUNTED IN 15% F.A.R. AREA
	NON F.A.R. AREA
	COUNTED IN 1/4 F.A.R. AREA

DOOR'S & WINDOW 'S SCHEDULE OF OPENINGS						
S.NO.	TYPE	WIDTH	HEIGHT	CILL	LINTEL	REMARKS
1.	DW1	1225	2350	100	2450	KITCHEN
2.	W1	600	1400	1050	2450	TOILET
3.	W2	1550	1250	1200	2450	STAIRCASE
4.	W3	960	1400	1050	2450	LIFT LOBBY
5.	W4	1250	1250	1200	2450	STAIRCASE
6.	W5	2640	1250	1200	2450	STAIRCASE
7.	D1	1050	2450	0/0	2450	ENTRANCE
8.	D2	800	2200	0/0	2200	TOILET
9.	D3	900	2200	0/0	2200	BEDROOM
10.	SLD1	3000	2350	100	2450	LIVING
11.	SLD2	3100	2350	100	2450	BEDROOM
12.	SLD3	2380	2350	100	2450	BEDROOM
13.	FD1	1250	2450	0/0	2450	BEDROOM

NOTE :- ALL EXTERNAL DOORS ARE IN ALUMINIUM AND INNER DOORS ARE IN WOOD.

NOTE:- 13TH FLOOR IS OMITTED AND MARKED AS 12TH (A) FLOOR

	KEY PLAN
--	----------

SUBMISSION DRAWING

OWNER
M/S AMBIENCE PVT .LTD

PROPOSED GROUP HOUSING FOR
M/S AMBIENCE PVT .LTD.
AT PLOT NO.-GH-01, SECTOR-115,
NOIDA. (U.P.)

DATE 13.01.2023	PROJECT IN-CHARGE AMAR NATH DEALT BY RAVINDER	CHECKED BY DARSHIT BAJJAJ APPROVED BY VISHAL SHARMA
--------------------	--	--

DRAWING TITLE 24TH FLOOR PLAN

BLOCK - 8

ARCHITECT



Confluence

B-421 NEW FRIENDS COLONY 31045 INDIAN architecture	Ph: +91-11-69130600 Fx: +91-11-42594188 urban design	e-mail: info@newfriends.com www.newfriends.com hospitality	Member of: IIDA ISO - 9001:2008 Interiors
DRAWING NO. S-94			REVISION R0

DRAWING NO.	S-94
-------------	------

RULE OF OPENINGS

NOTE :- ALL EXTERNAL DOORS ARE IN ALUMINIUM AND INNER DOORS ARE IN WOOD.

KEY PLAN

- 471, NEW FRIENDS COLONY, D.D. 85, INDIA architecture	Ph: +91-11-46112050 Ph: +91-11-46664788 urban design	info@stufrahouse.com www.stufrahouse.com hospitality	Member of: IASCI ISO - 9001:2000 injuries
DRAWING NO. S-95			REVISION R0

राजस्थान प्रो.
सं. १०८
२०१८/२०१९

श्रेयस कुमार
सहायक अभियंता (निरीक्षण)
नौरा


This drawing is a "COPYRIGHT" contents of this drawing or part thereof may not be used or reproduced without the permission of the Architect.

OWNER SIGN


ARCHITECT SIGN


LEGENDS :-

 F.A.R. AREA

 
 COUNTED IN 15% F.A.R. AREA

 NON F.A.R. AREA

 COUNTED IN 1/4 F.A.R. AREA

DOOR'S & WINDOW 'S SCHEDULE OF OPENINGS						
S.NO.	TYPE	WIDTH	HEIGHT	CILL	LINTEL	REMARKS
1.	DW1	1225	2350	100	2450	KITCHEN
2.	W1	600	1400	1050	2450	TOILET
3.	W2	1550	1250	1200	2450	STAIRCASE
4.	W3	960	1400	1050	2450	LIFT LOBBY
5.	W4	1250	1250	1200	2450	STAIRCASE
6.	W5	2640	1250	1200	2450	STAIRCASE
7.	D1	1050	2450	0/0	2450	ENTRANCE
8.	D2	800	2200	0/0	2200	TOILET
9.	D3	900	2200	0/0	2200	BEDROOM
10.	SLD1	3000	2350	100	2450	LIVING
11.	SLD2	3100	2350	100	2450	BEDROOM
12.	SLD3	2380	2350	100	2450	BEDROOM
13.	FD1	1250	2450	0/0	2450	BEDROOM

NOTE :- ALL EXTERNAL DOORS ARE IN ALUMINIUM AND INNER DOORS ARE IN WOOD.

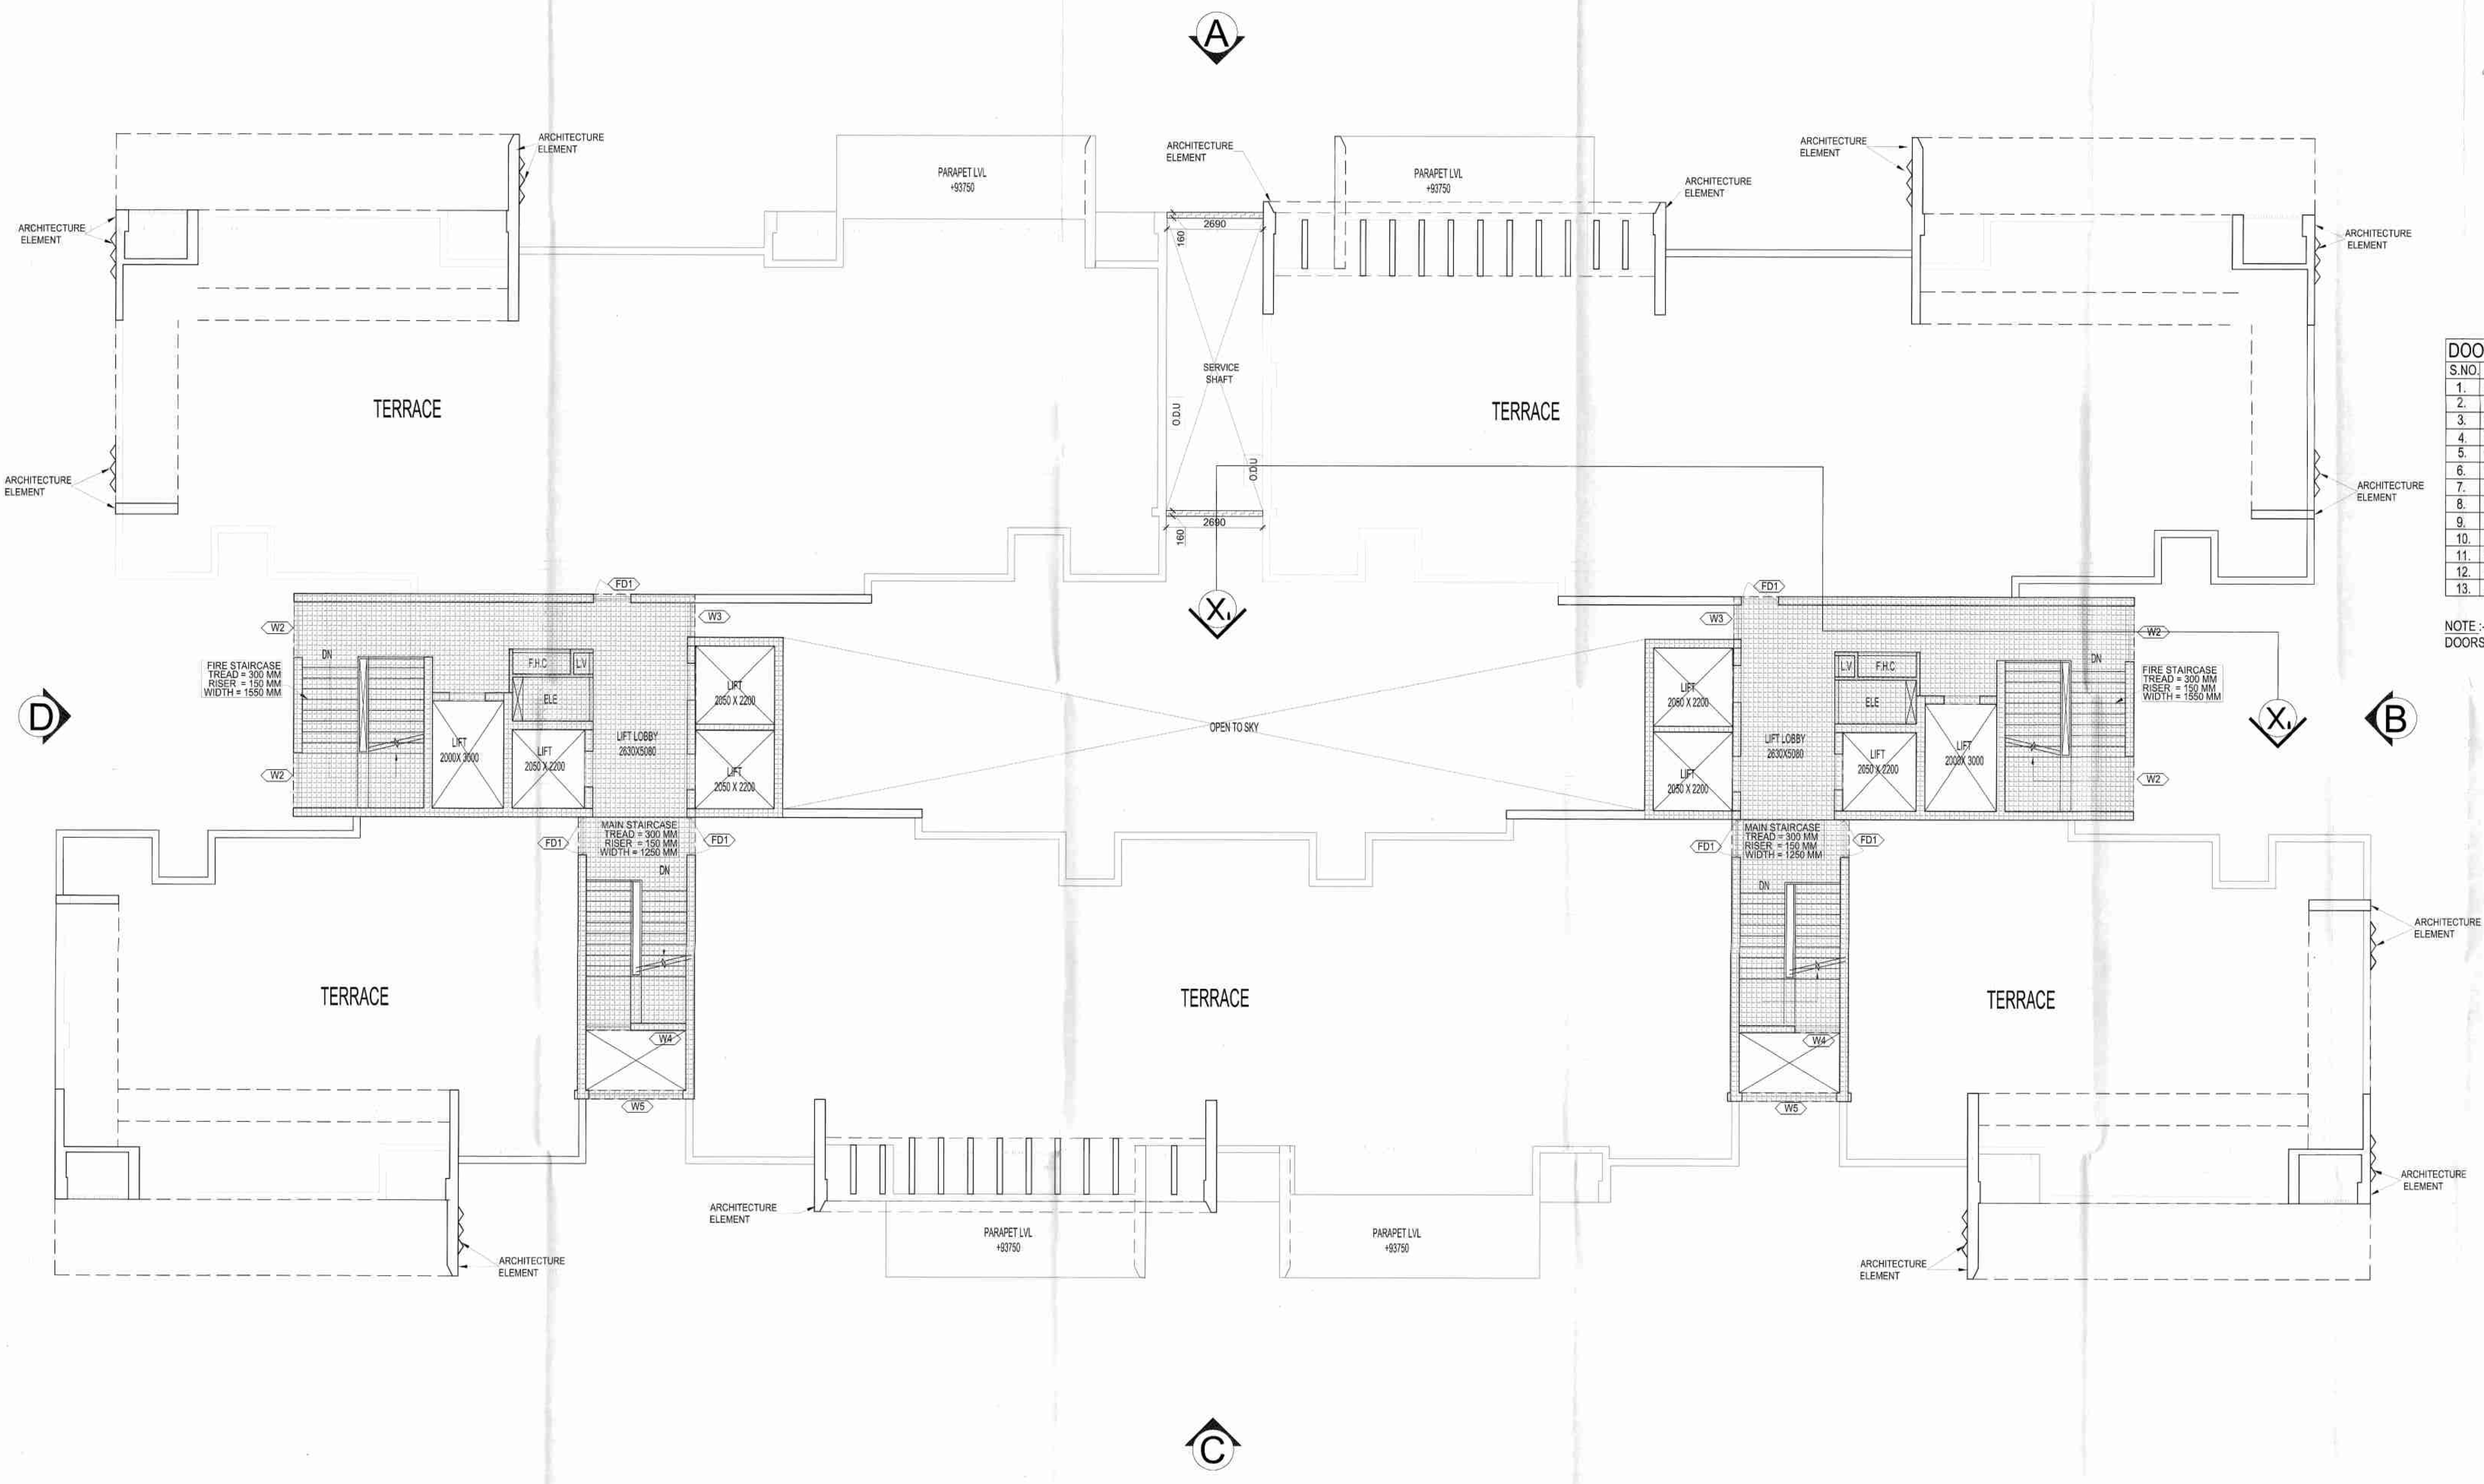

NOTE:- 13TH FLOOR IS OMITTED AND MARKED AS 12TH (A) FLOOR

KEY PLAN

SUBMISSION DRAWING

OWNER
M/S AMBIENCE PVT. LTD.

PROJECT
PROPOSED GROUP HOUSING FOR
M/S AMBIENCE PVT. LTD.
AT PLOT NO.-GH-01, SECTOR-115,
NOIDA, (U.P.)

DATE
18.07.2023

PROJECT INCHARGE
ANAND KUMAR

CHECKED BY
DINESH SARKAR

SCALE
1:100

DRAWN BY
RAVINDER

APPROVED BY
VISHAL SHARMA

DRAWING TITLE
TERRACE LVL. PLAN

BLOCK - 8

ARCHITECTS

Confluence

9, 41/108A PHASE
GOLDEN TRIANGLE
Gurgaon, Haryana

Ph: 011-43381888
Fax: 011-43381888
www.confluence.com

Member of IACI
Member of IIAI
Member of IAI

DRAWING NO.
S-96

REVISION
R0