

DOOR & WINDOW SHEDULE


S.no.	TYPE	SIZE
1	D (ENT.DOOR)	1050 X 2630
2	D1 (BAL.DOOR)	900 X 2630
3	D2 (B.R DOOR)	1000 X 2100
4	D3 (TOILET DOOR)	750 X 2100
5	D4 (KIT. DOOR)	900 X 2100
6	D5 (KIT. BAL DOOR)	750 X 2630
7	W (DIN. WINDOW)	1650 X 1730
8	W1(LIV.RM WINDOW)	1800 X 2030
9	W2 (B.RM WINDOW)	1500 X 1730
10	W3 (KIT. WINDOW)	1000 X 1580
11	V (TOILET VENTR.)	600 X 1130

PROJECT TITLE :- SIGNATURE TOWER

PROPOSED RESIDENTIAL GROUP HOUSING PLAN BELONGS TO
M/S - BHAGWATI SIGNATURE, PARTNERSHIP FIRM OF
(1) SHRI SANDESH CHANDRA GUPTA
S/O LATE SHRI BABU LAL GUPTA
(2) SHRISUBHASH CHANDRA GUPTA
S/O LATE SHRI BABU LAL GUPTA
FOR M/S - RAM NATH HOUSING PVT. LTD.
R/O - 91/2 CIVIL LINE, JHANSI
SITUATED AT-
MOUZA - BIJOLI, DIST-JHANSI, ARAZI NOS. 456 & 477 (PART)

Sheet Number 03

SCALE - 1:200

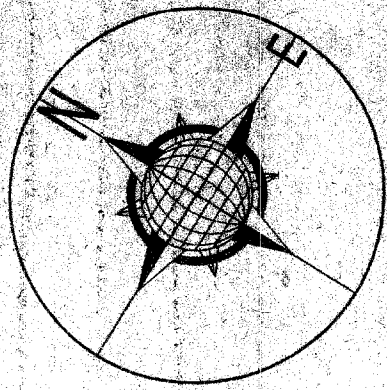


FLOOR PLANS


OWNER SIGN.

Architect Seal with Sign.

For Ramnath Housing Pvt. Ltd.
Auth. Signature
Architect Engineer
Estimation & I.D.A.
Registration No. 22265
Regd. No-22265
M. Jai Chandra, 202501 (P)
24/3/23 (B) - 442301 (B)

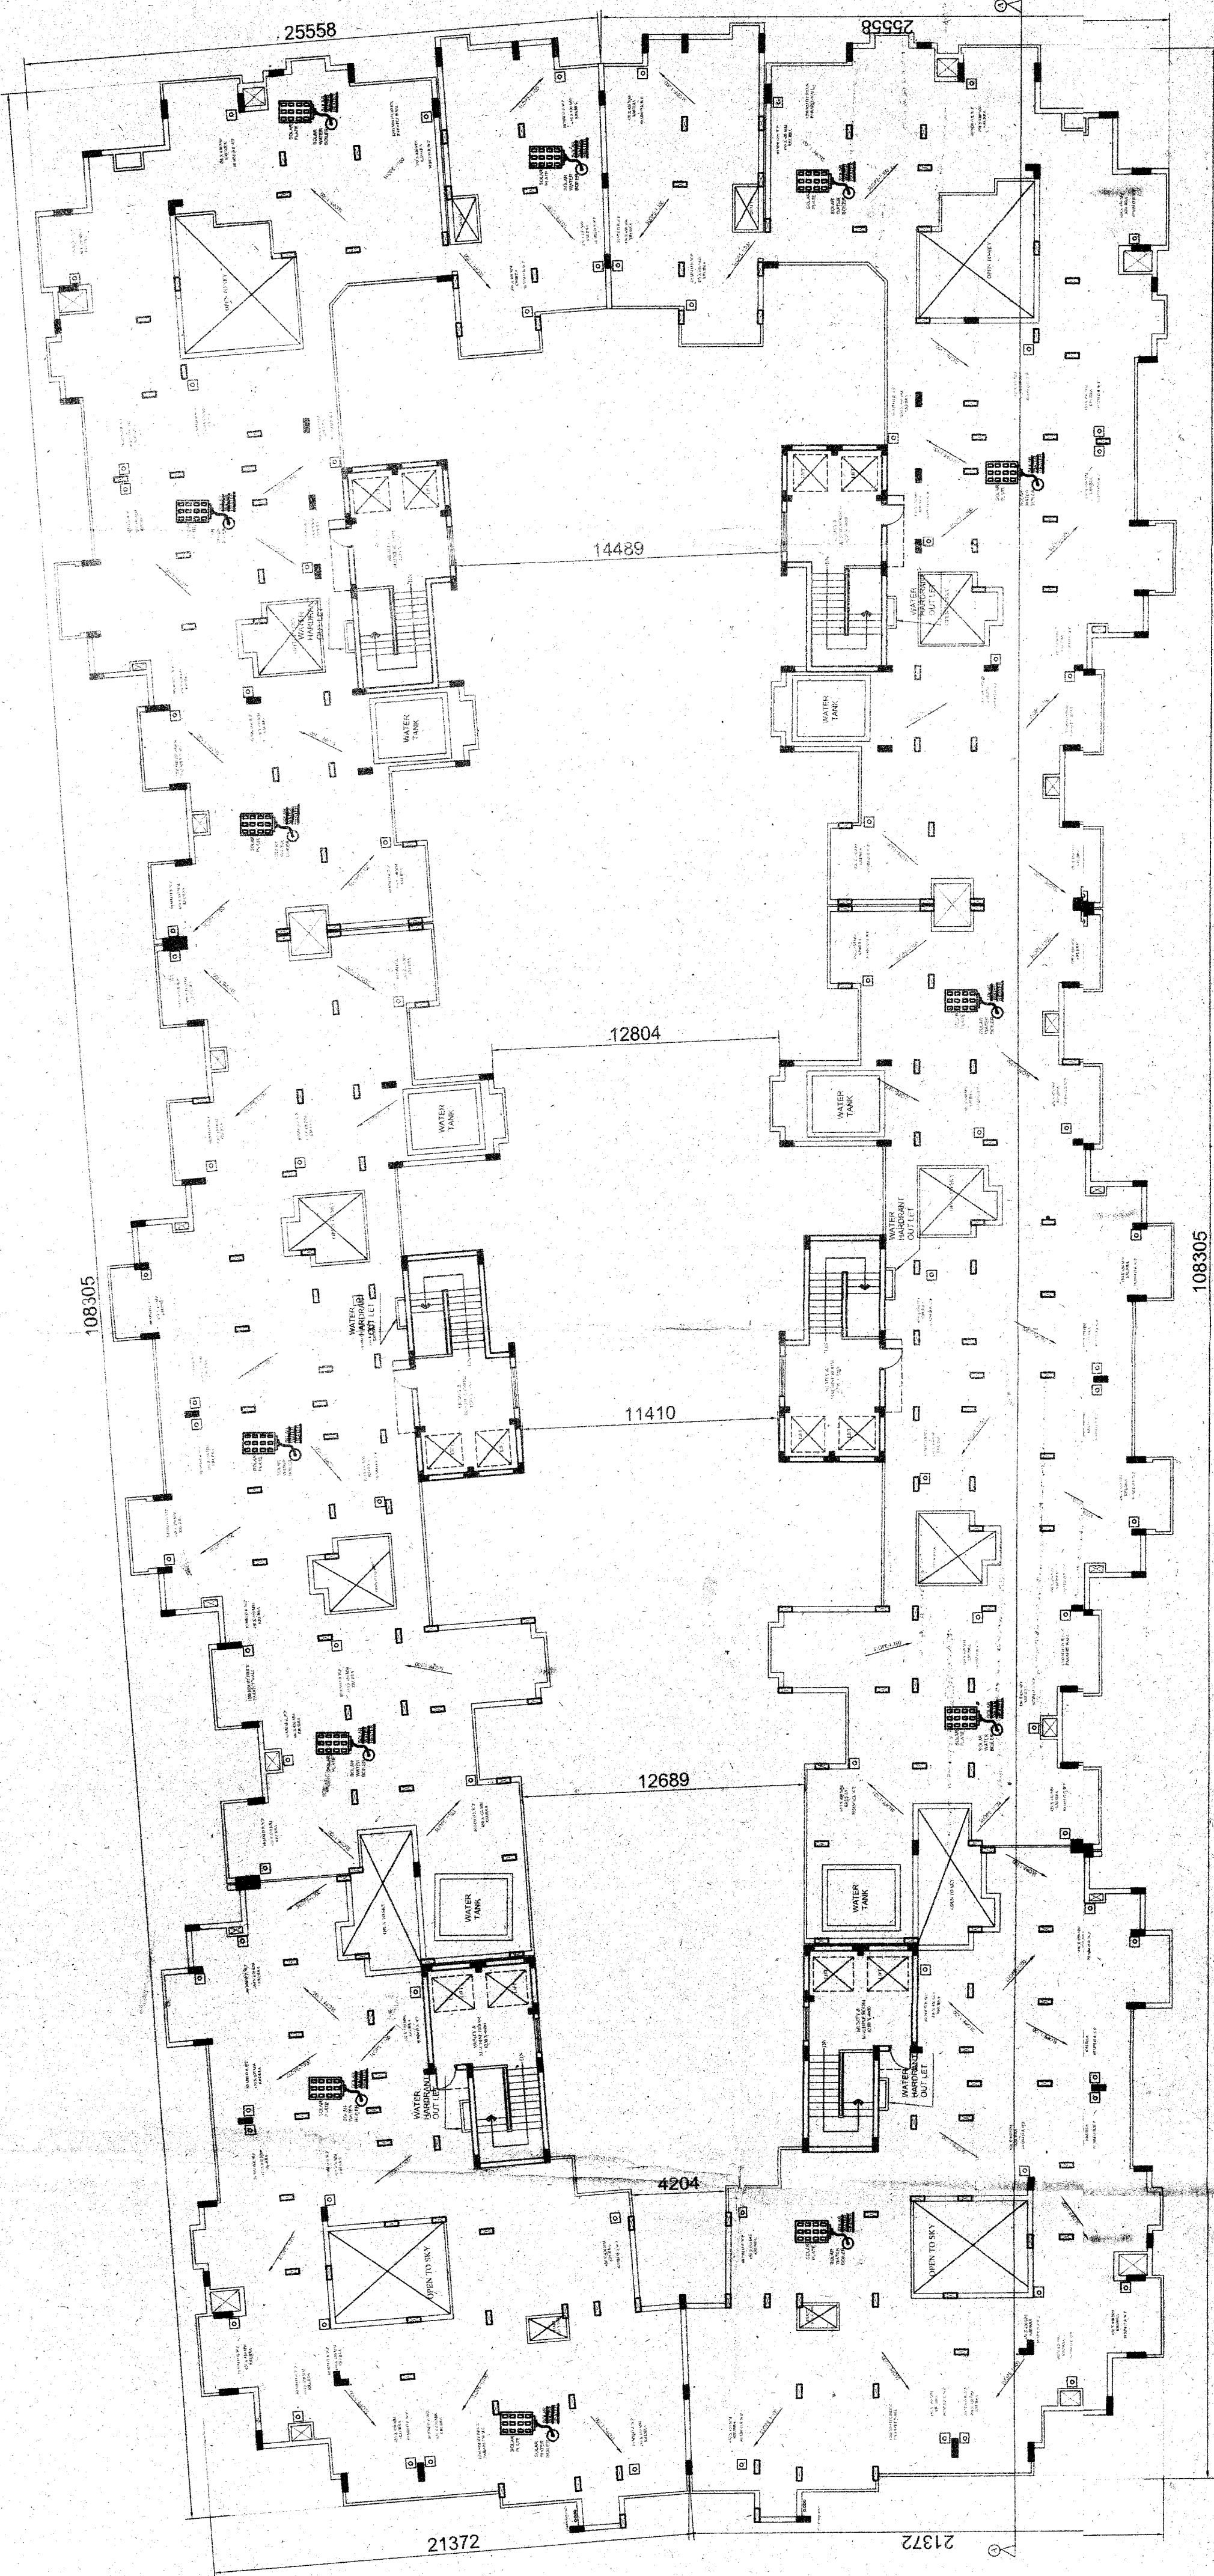

TERRACE PLAN
SCALE - 1:200

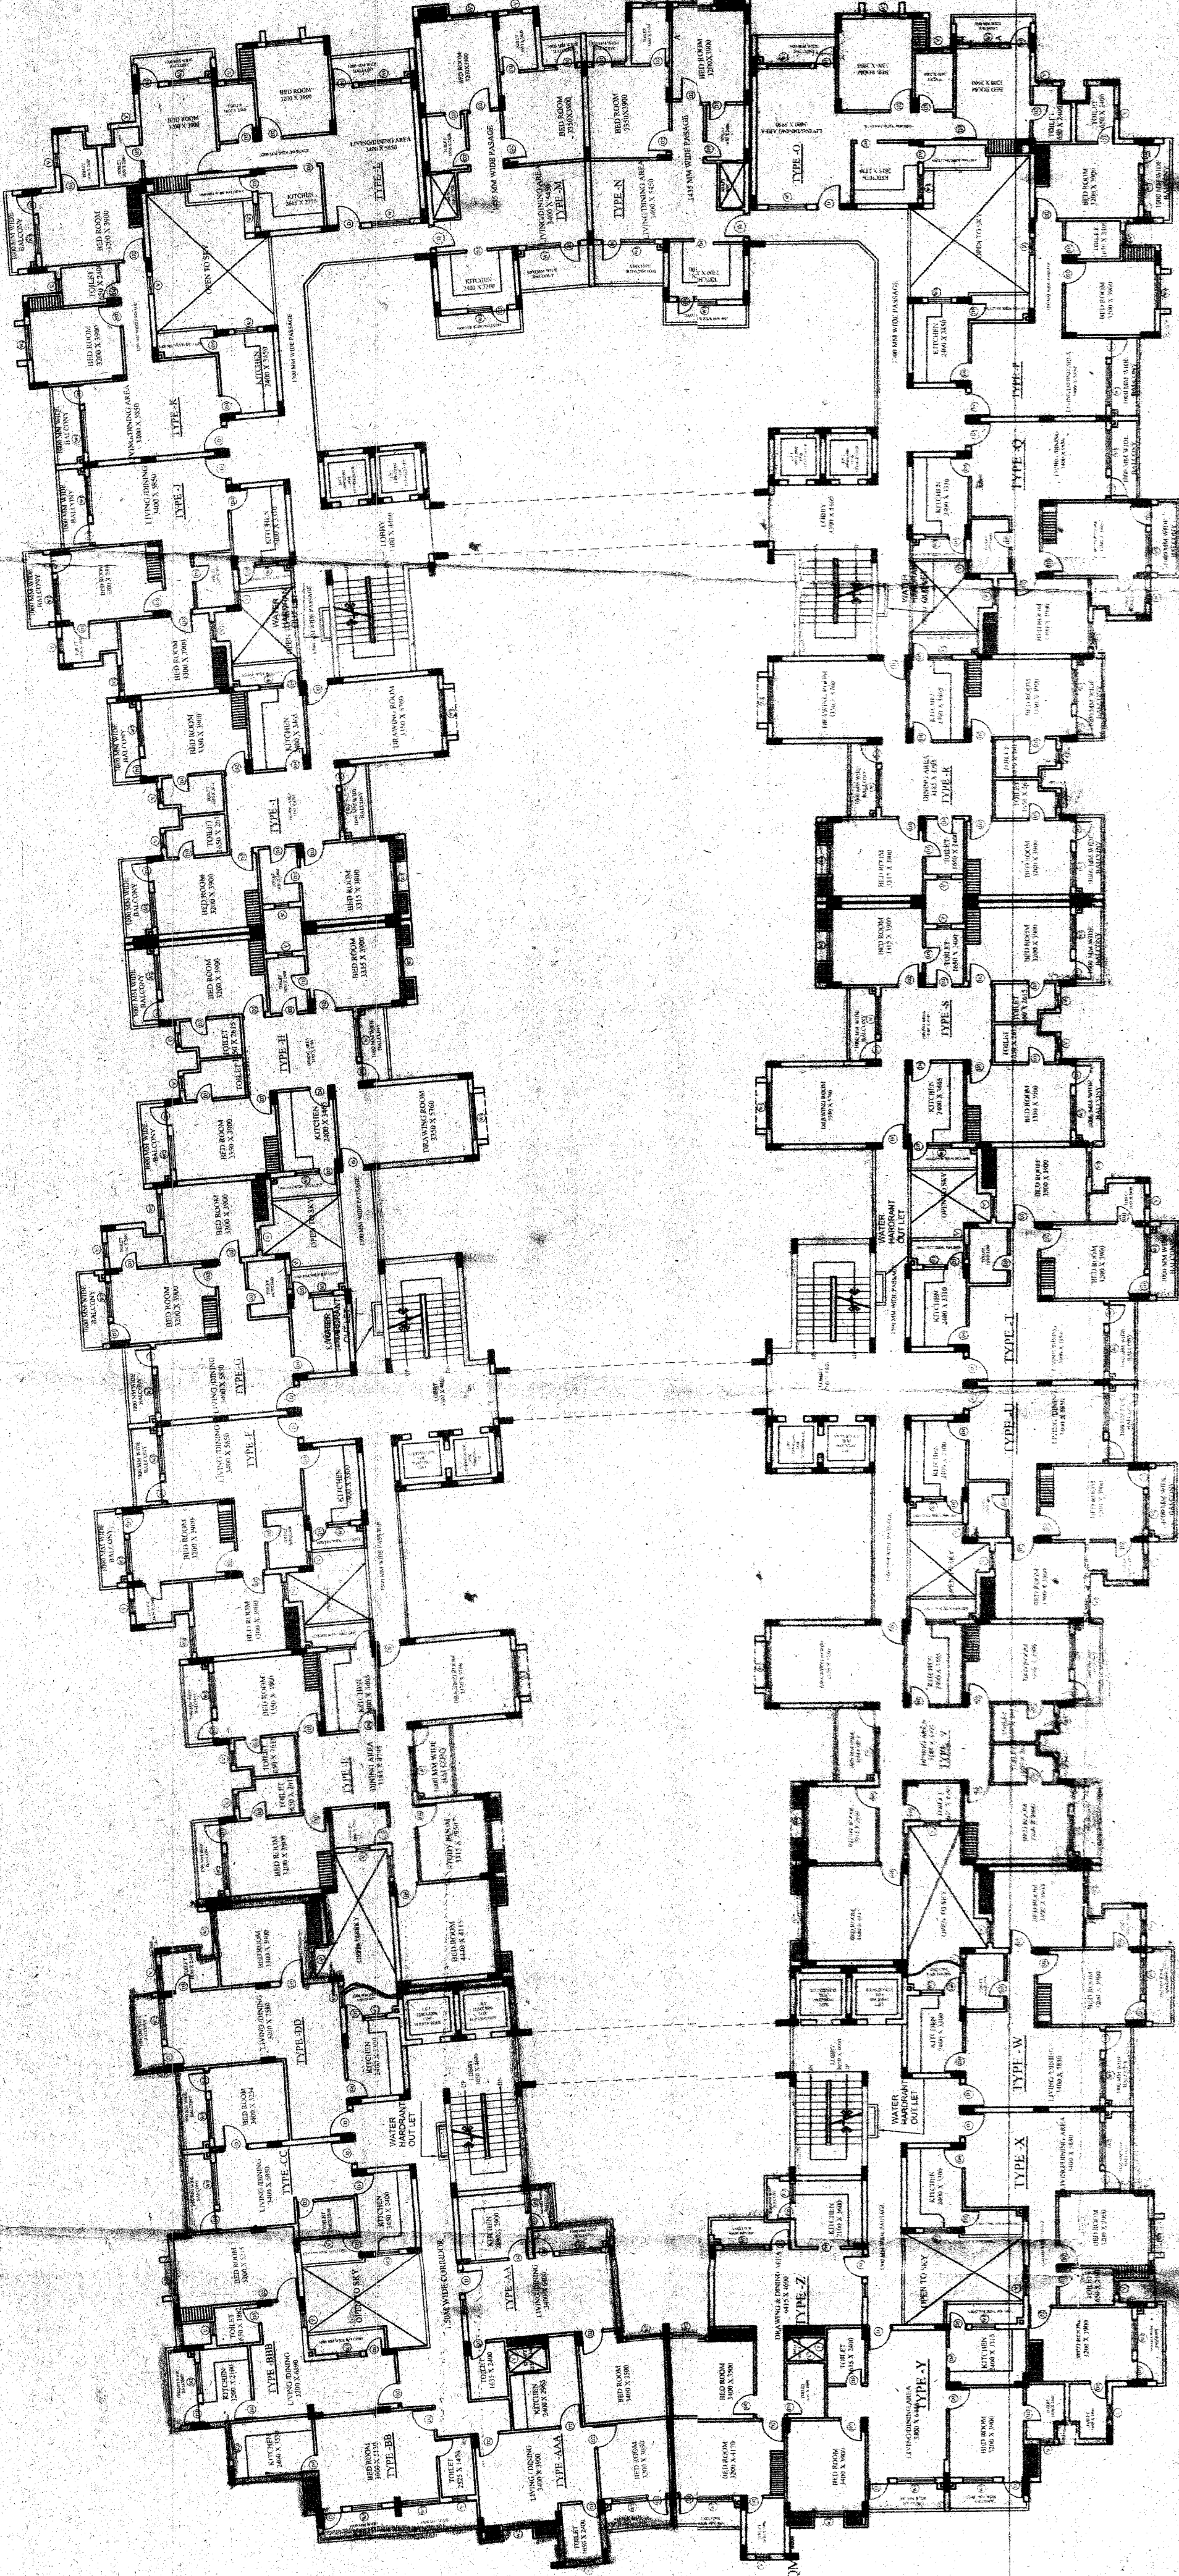

TYPICAL FLOOR PLAN 3rd FLOOR TO 8th FLOOR
SCALE - 1:200