

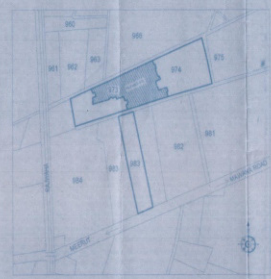


प्लॉट नं. 145, 146, 151, 154, 155, 156 and 205
 Total Area 5.63.57 Sq.mts are Mortgageed
 in favour of Prescribed Authority,
 S.D.M. Regulated Area Mahana -
 Hastinapur, Dist. - MEERUT

दिनांक 20/11/2015
 जयपुर
 जयपुर नगरपालिका
 जयपुर नगरपालिका
 जयपुर नगरपालिका

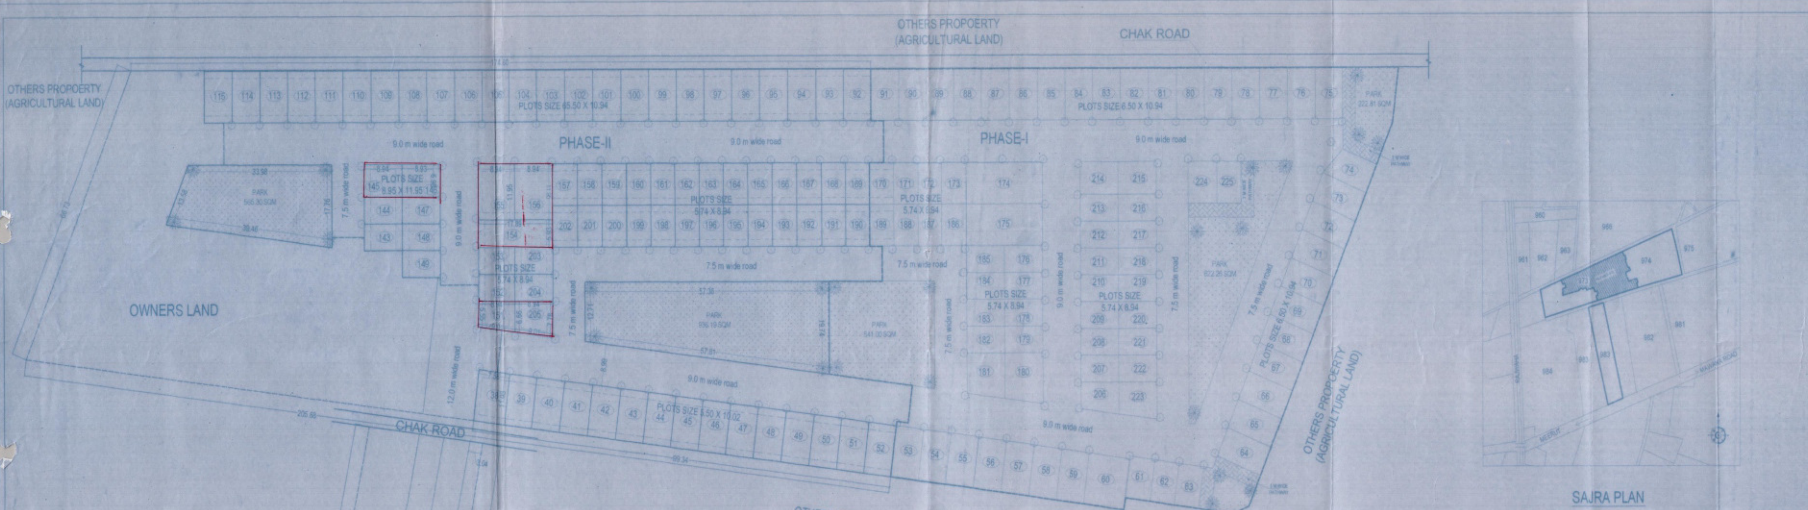

SAIRA PLAN

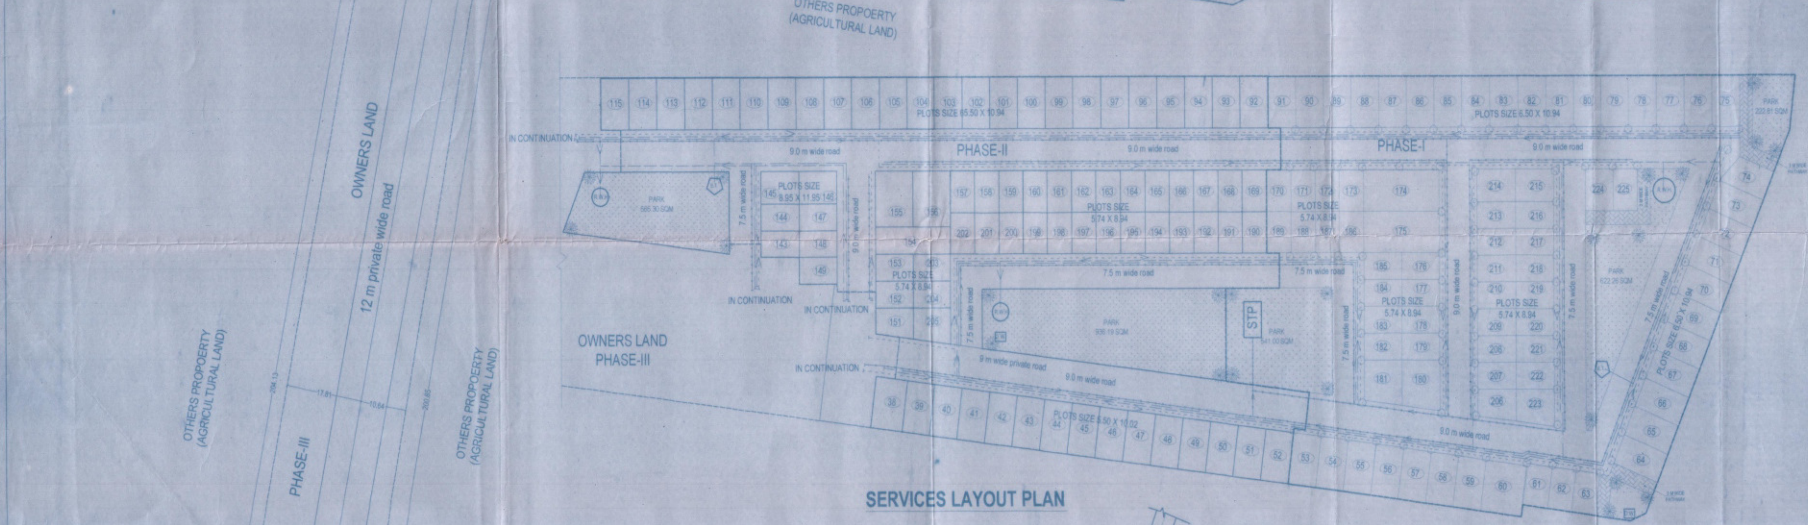

SERVICES LAYOUT PLAN

AREA CHART

PHASE-II			TOTAL PLOTS - 81				
AREA CHART			PLOT AREA DETAILS				
PARTICULARS	%	IN SQM	PLOT NO.	AREA (sqm)	F.S.B.	R.O.B.	S.B.B.
1. TOTAL AREA AS SITE	100	2889.31	38 TO 52	72.38	1.5	1.5	-
2. TOTAL PLOT AREA IN PLANNING	100	2889.31	53 TO 115	72.38	1.5	1.5	-
3. AREA UNDER PLOTS (DUPLICATE HOUSES)	91.80	2651.50	143 TO 144	51.32	1.5	1.5	-
4. AREA UNDER ROAD	33.09	977.47	145 TO 146	52.07	1.5	1.5	1
5. AREA UNDER PARK	15.91	459.49	147 TO 148	51.32	1.5	1.5	1
LEGEND			151	54.08	1.5	1.5	1
1. SITE BOUNDARY			152 TO 153	51.32	1.5	1.5	1
2. SETBACKS			154	106.11	1.5	1.5	1
3. WATER SUPPLY			155 TO 156	106.11	1.5	1.5	1
4. SEWER LINE			157 TO 158	51.32	1.5	1.5	1
5. STORM WATER DRAIN LINE			159 TO 160	51.32	1.5	1.5	1
6. ELECTRICAL LINES			161 TO 162	51.32	1.5	1.5	1
7. ELECTRICAL TRANSFORMER			163 TO 164	51.32	1.5	1.5	1
8. DUST BIN			165	54.07	1.5	1.5	1
9. OVER HEAD TANK							
10. RAIN WATER HARVESTING PIT							
11. TREES							

PROPOSED RESIDENTIAL LAYOUT PLAN OF
 PHASE II, BOSSARI CONSTRUCTIONS PVT. LTD.
 AT KHASRA NO 973 & 974
 VILLAGE-MAWANA-KHURAO,
 N.H. 119, TEHSIL-MAWANA, Dist. - MEERUT

DIRECTOR: SANJAY BANSAL
 ARCHITECT: SANDEEP TANDON

PHASE-II
 DRAWING NAME: SITE PLAN, SAIRA PLAN, KEY PLAN, SERVICES LAYOUT AND AREA CALCULATION
 DIRECTOR SIGNATURE: Sanjay Bansal
 ARCHITECT SIGNATURE: Sandeep Tandon
 CA 1972/1634

ARCHITECTS AND CONSULTANTS
 AE STUDIO
 BAZZES, SAFOURJANG ENCLAVE,
 NEW DELHI-110028. PH: 26101120
 Email: ae@aeindia.in

KEY PLAN