


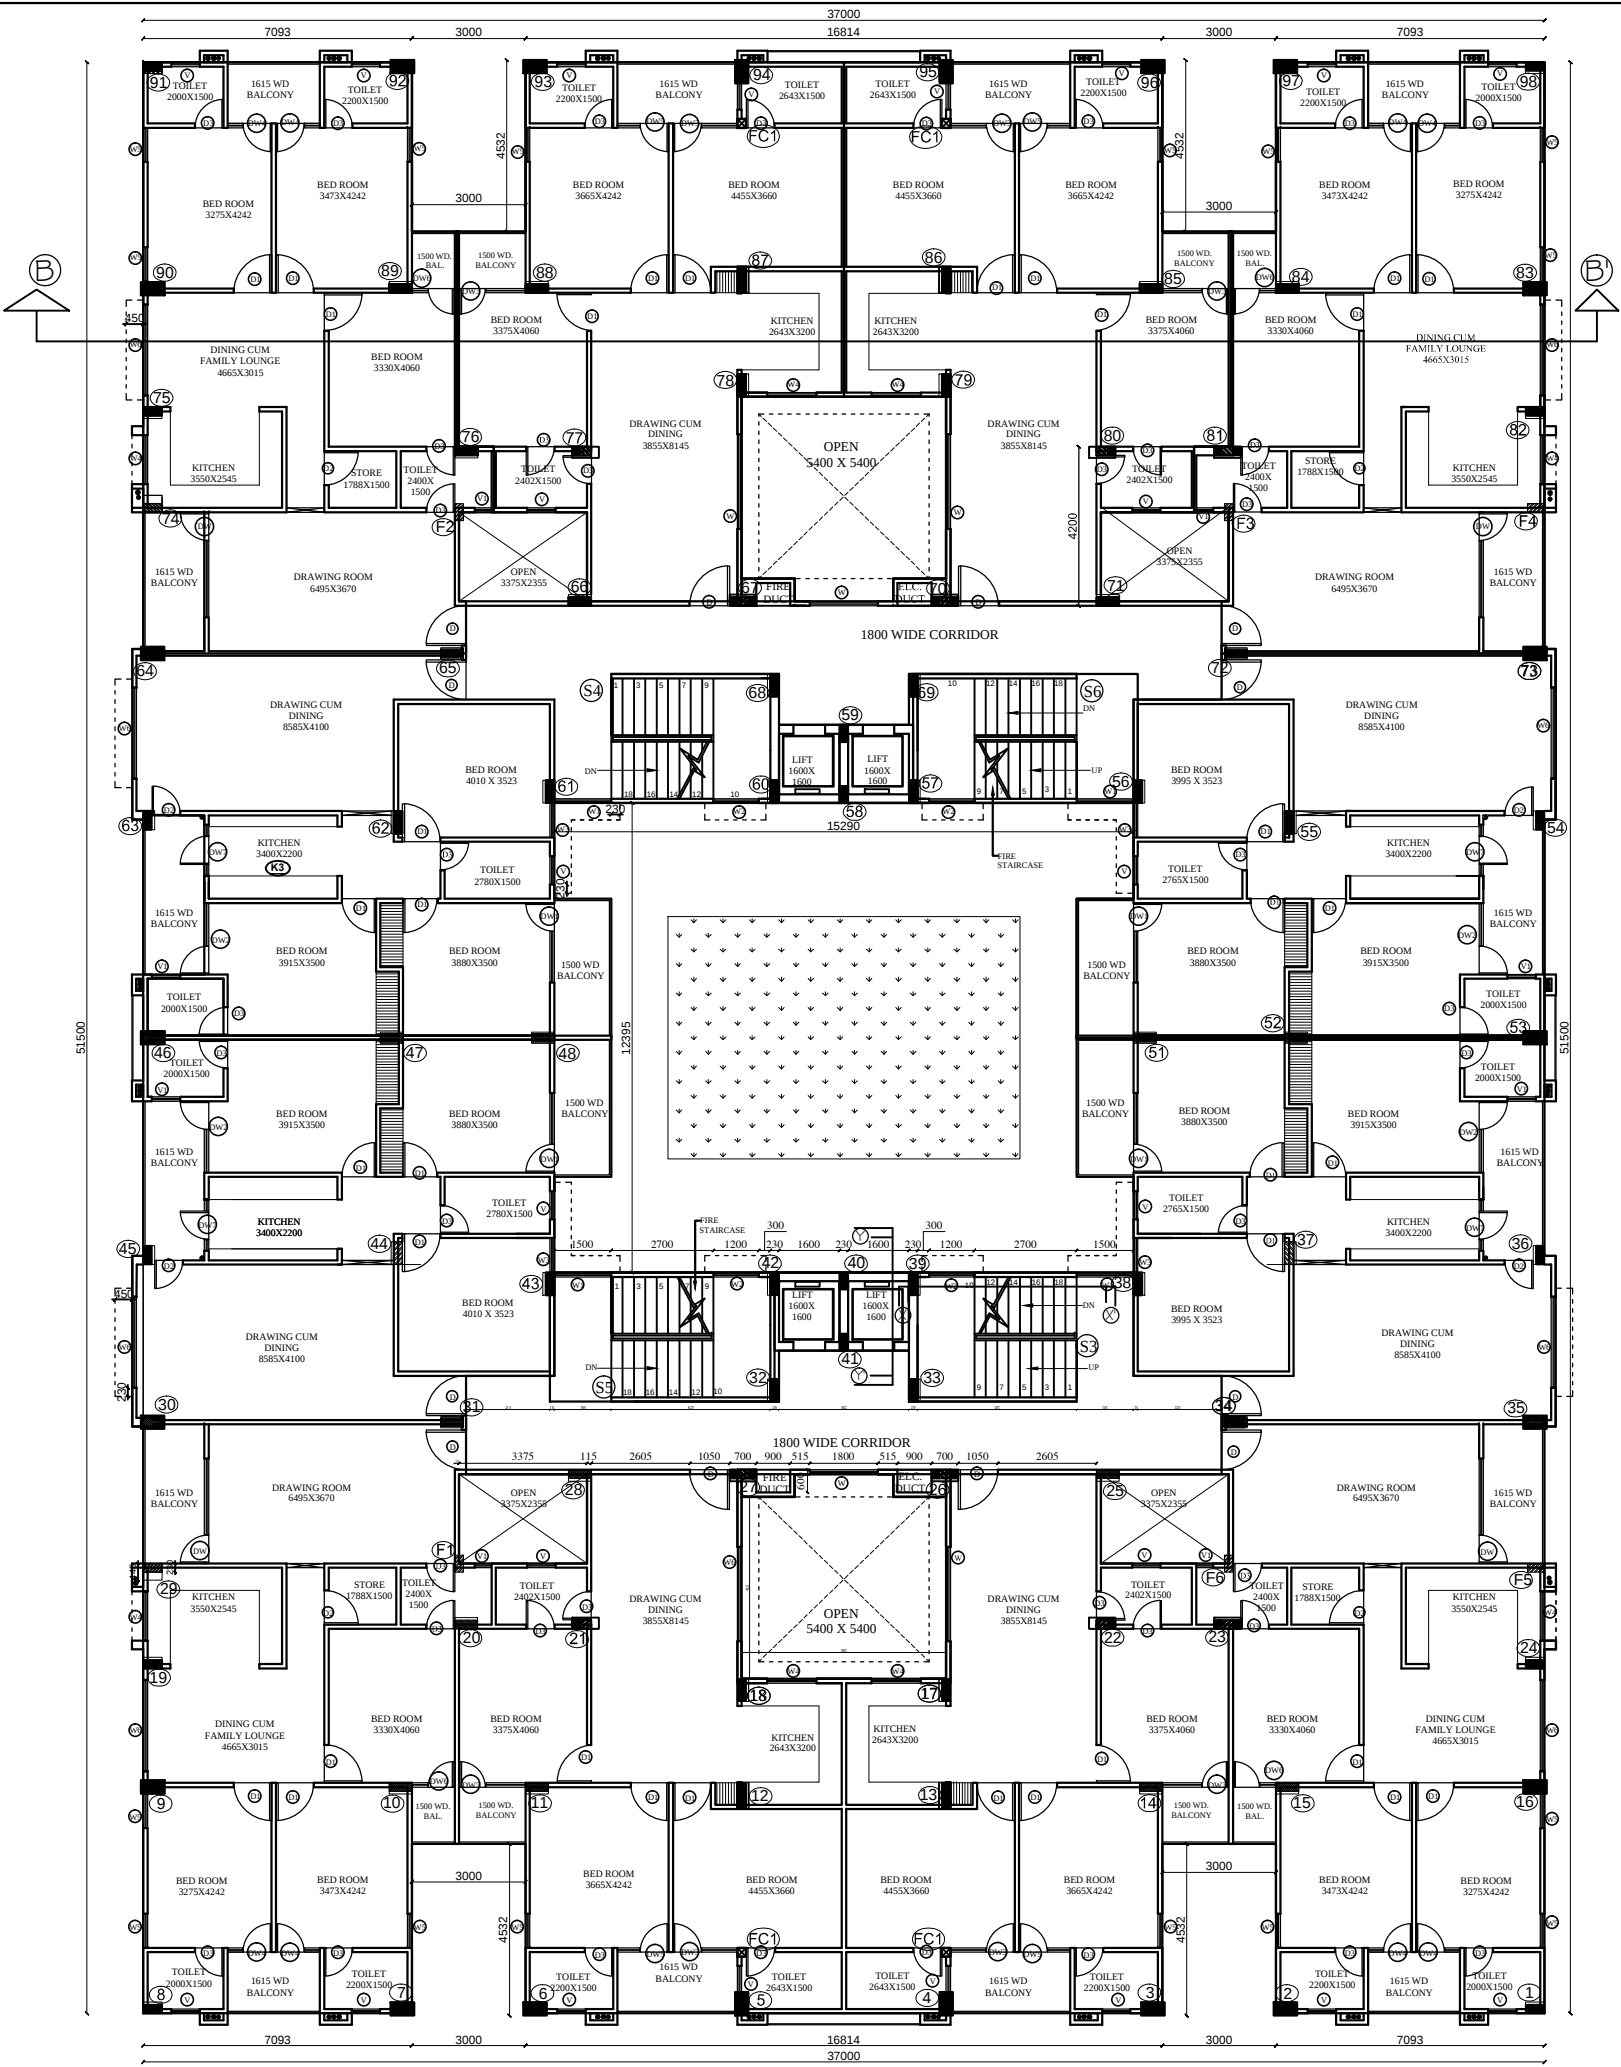


NINTH FLOOR PLAN

SUBMISSION DRAWING FOR C/C
OF RESIDENTIAL COMPLEX
FOR M/S A.G. HOUSING AND
PROPERTIES PVT. LTD. ON
PLOT NO. - 2B/GH-7 AT VRINDAVAN
YOJNA, LUCKNOW.

DRW. NO.- 5/5 PROJECT NO.:

DATE : MAY,2017 SCALE : 1 : 100 C-1/D DEALT BY :

TITLE : NINTH FLOOR PLAN

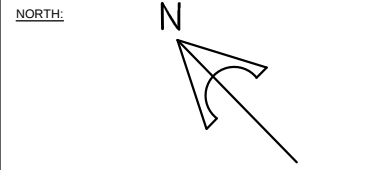

OWNER :

ARCHITECT:

ARCHITECTS :
3i DESIGN GROUP
ARCHITECTS
ENGINEERS
INT.DESIGNERS

HALWASIYA COURT HAZRATGANJ LUCKNOW