


750Hic.	Pop	554	240
750Hic.	Pop	554	240
No. of Transmits			
Settlements Density Check			

Green and open spaces	GREENAREA (A)
	GREENAREA (B)
	GREENAREA (C)

LAYOUT PLAN  
SCALE 1:100

SITE PLAN  
(Scale - 1:400)

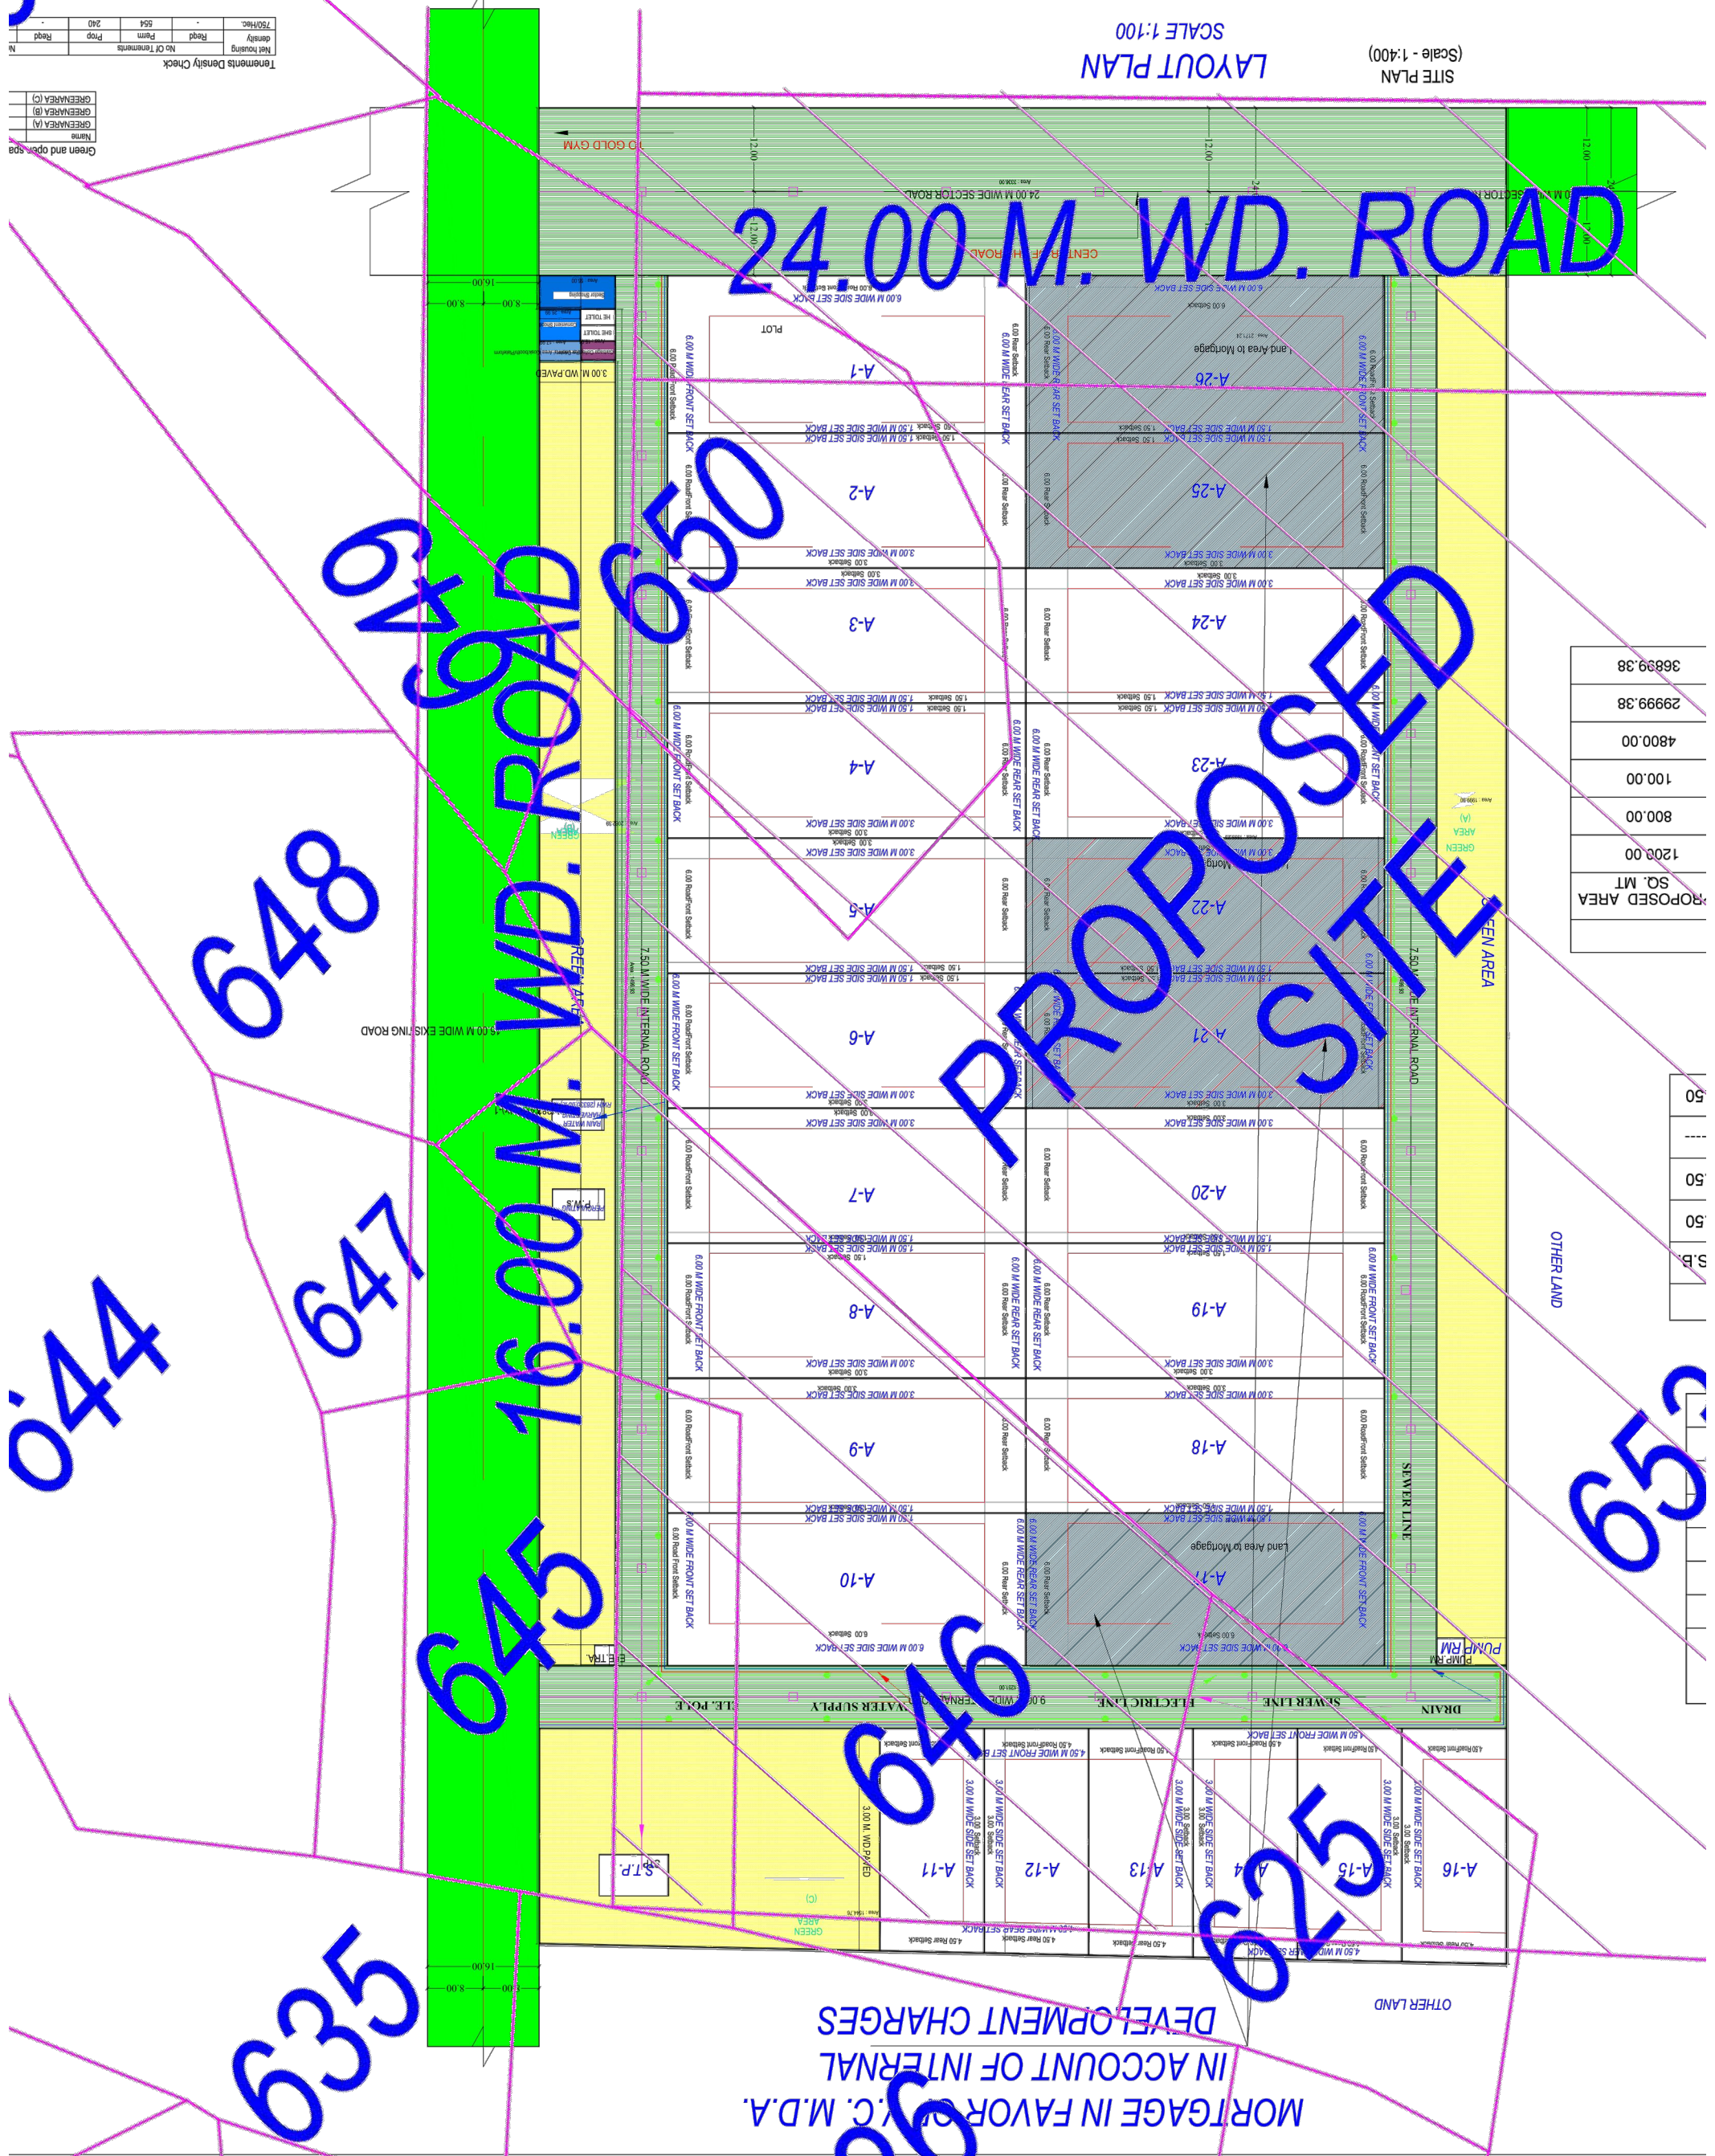

PROPOSED AREA	1200.00
SQ. MT	800.00
	100.00
	4800.00
	29999.38
	36899.38

50  
50  
50  
50  
50

24.00 M. WD. ROAD

16.00 M. WD. ROAD

PROPOSED SITE

044

648

479

645

949

529

635

MORTGAGE IN FAVOR OF M.C. M.D.A.  
IN ACCOUNT OF INTERNAL  
DEVELOPMENT CHARGES

Ar. Bharat Malik  
CA/2017/8988

624

630

19