


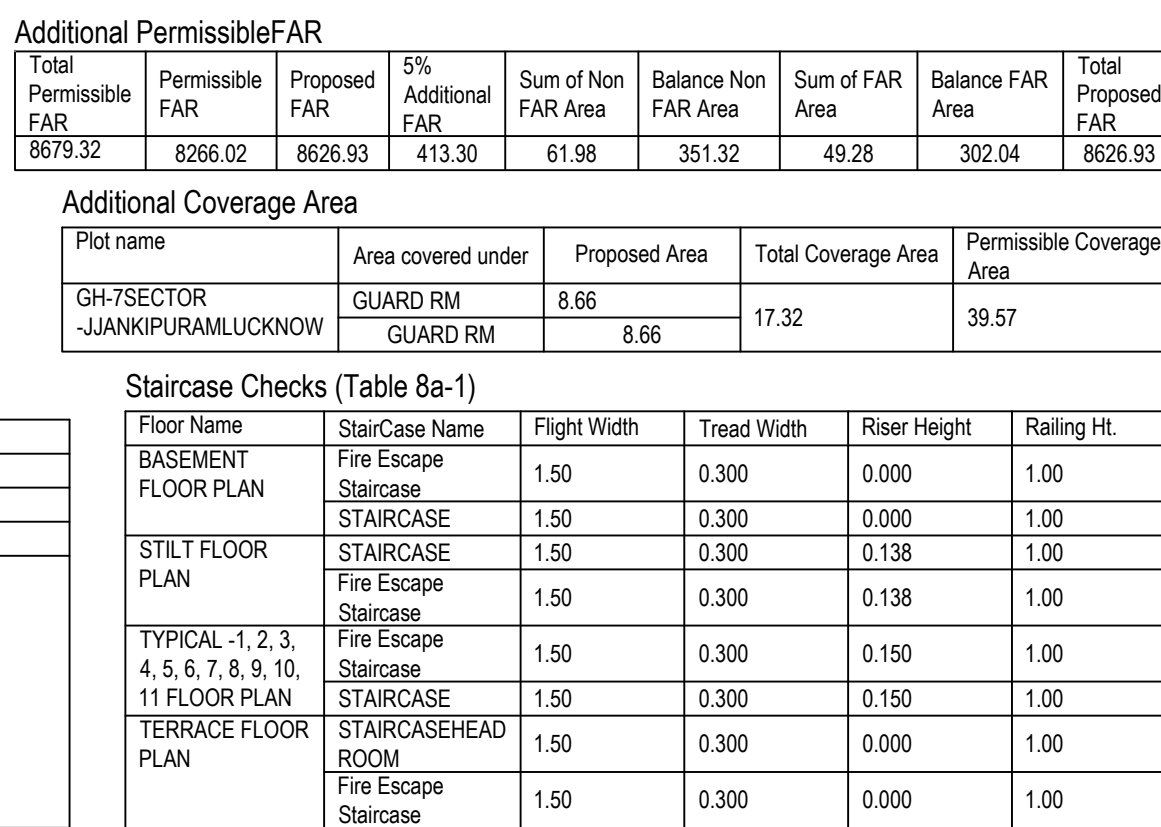
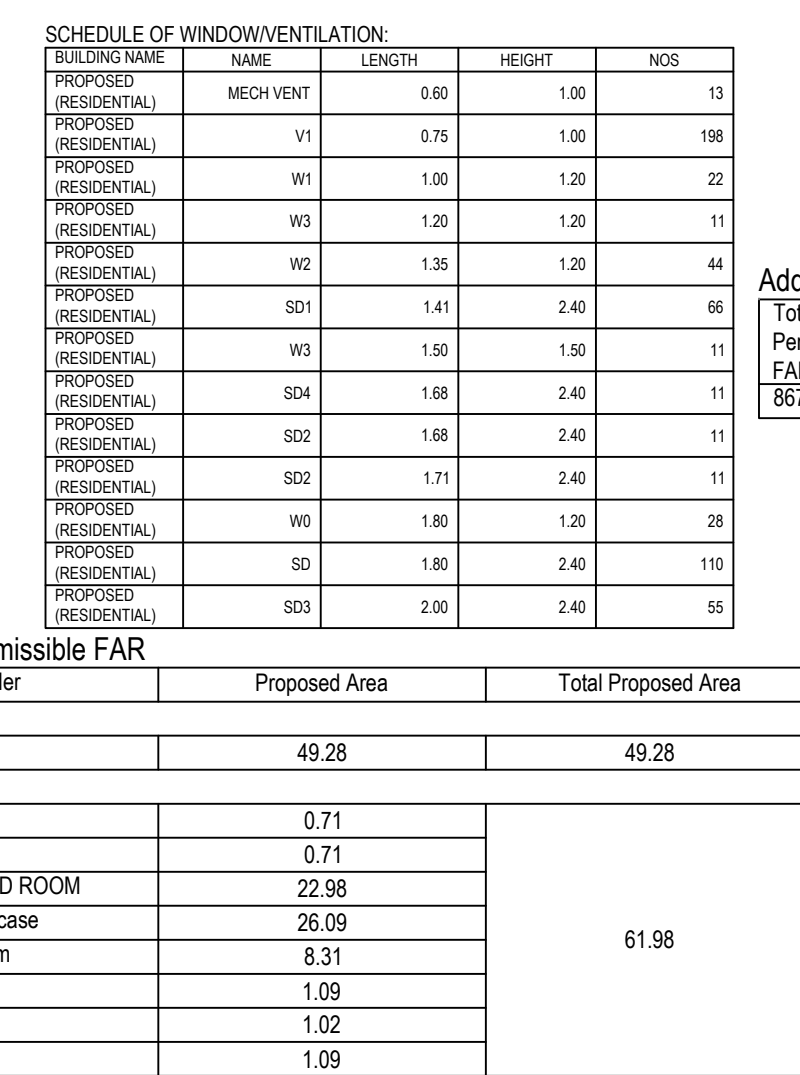
 
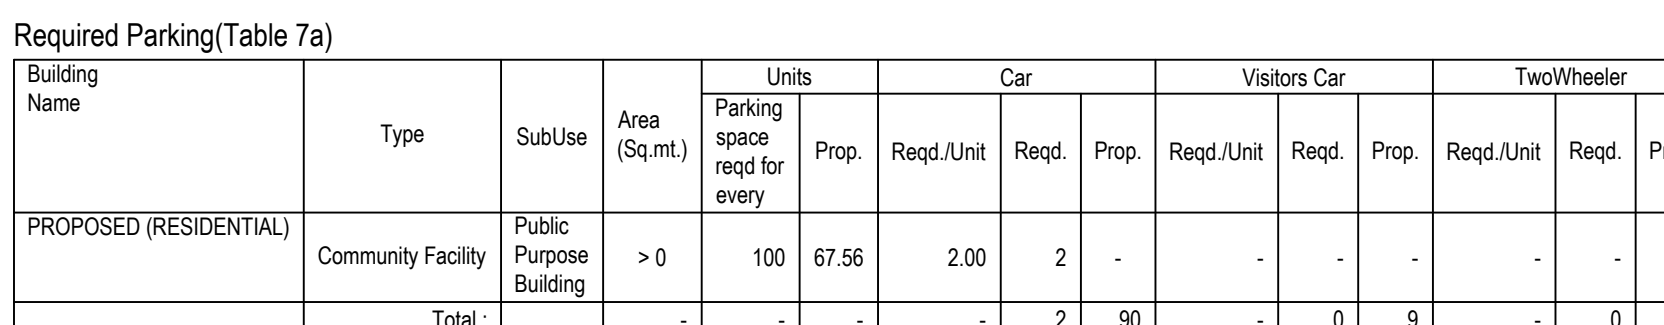
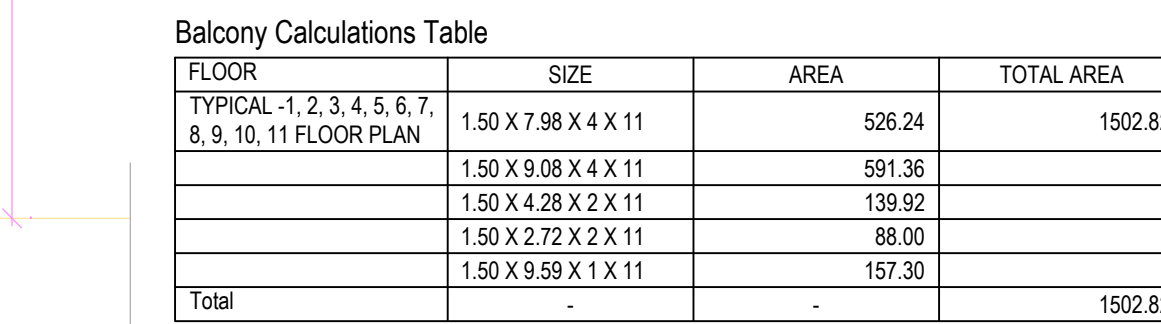
 


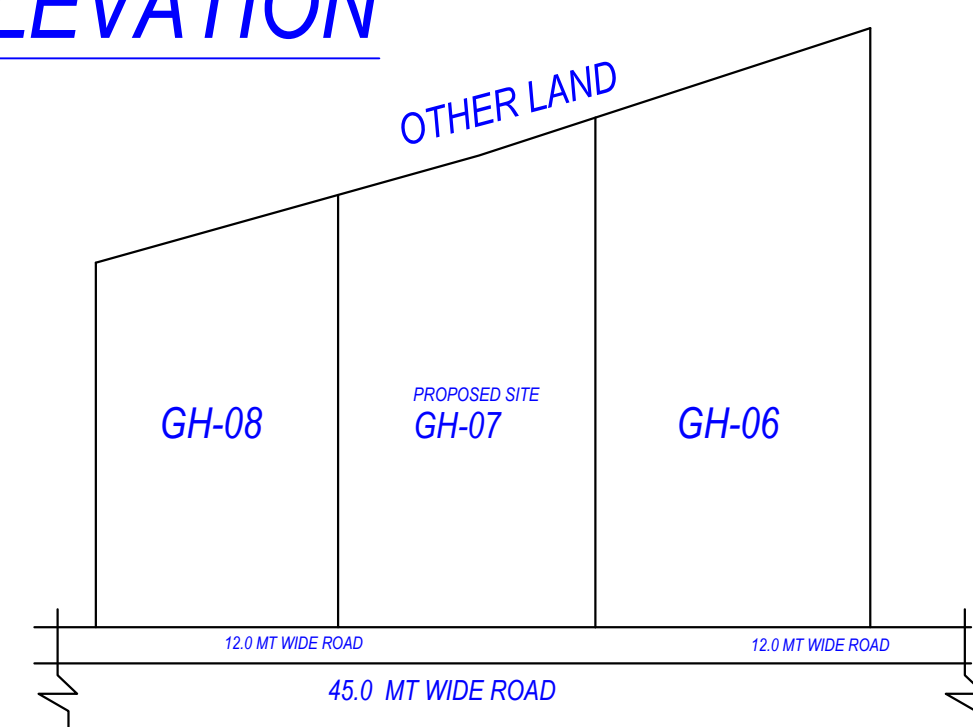


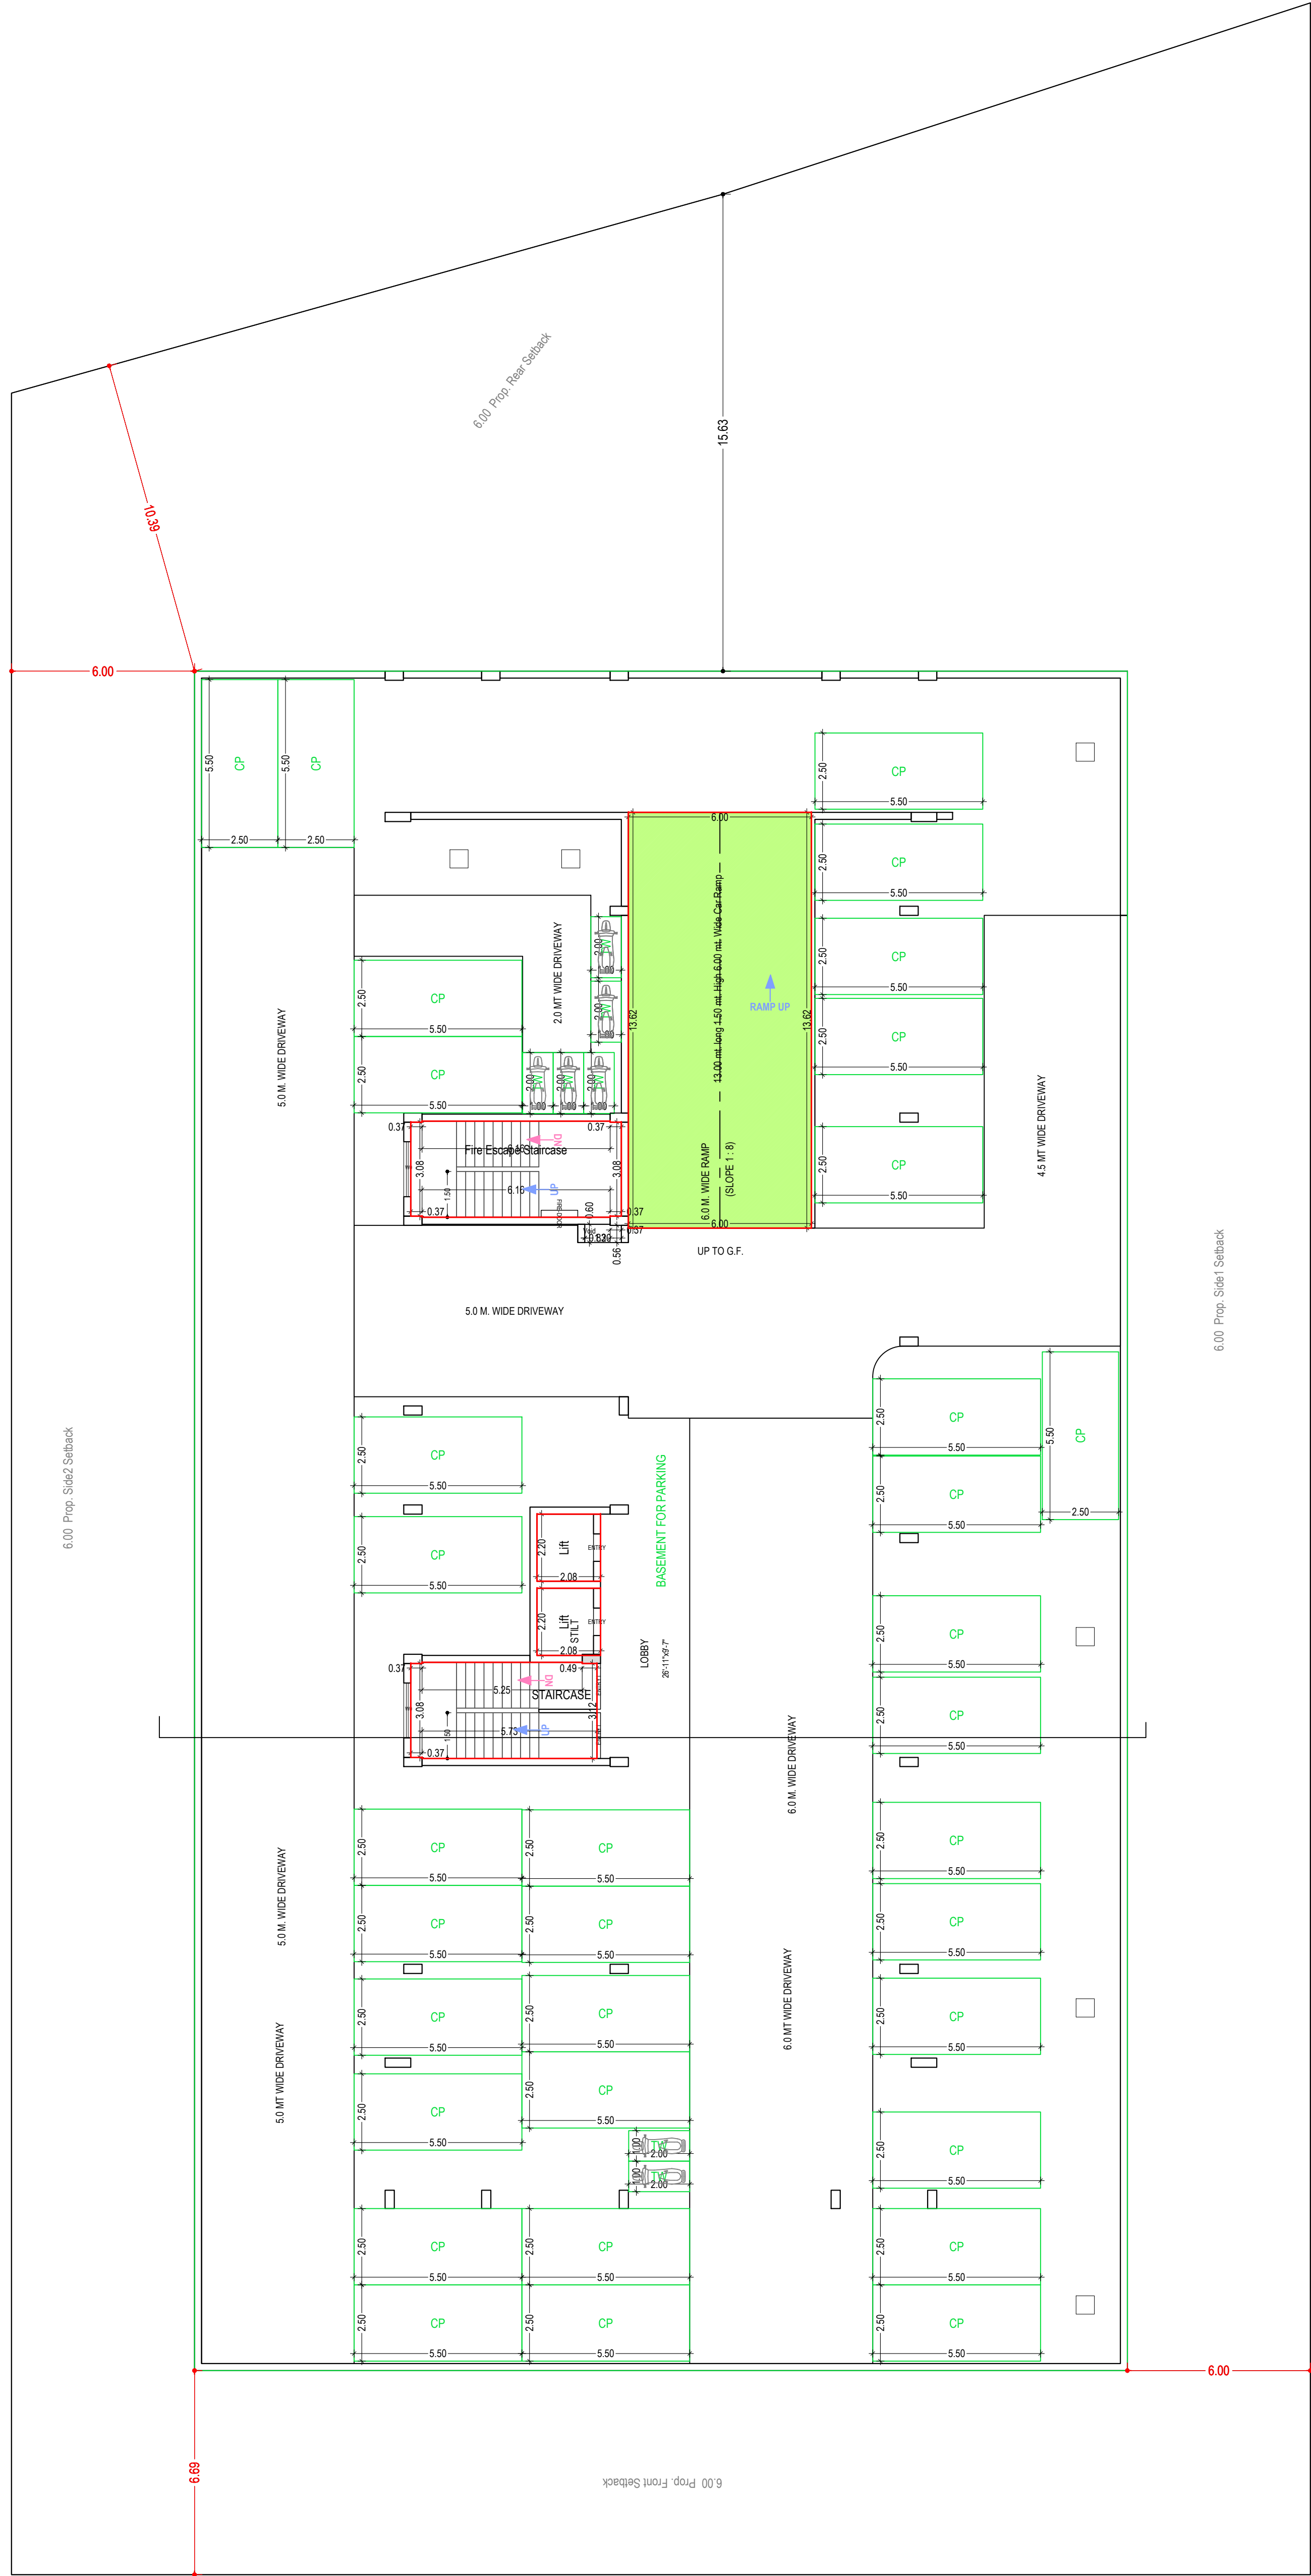

BASEMENT FLOOR PLAN
(SCALE 1:100)

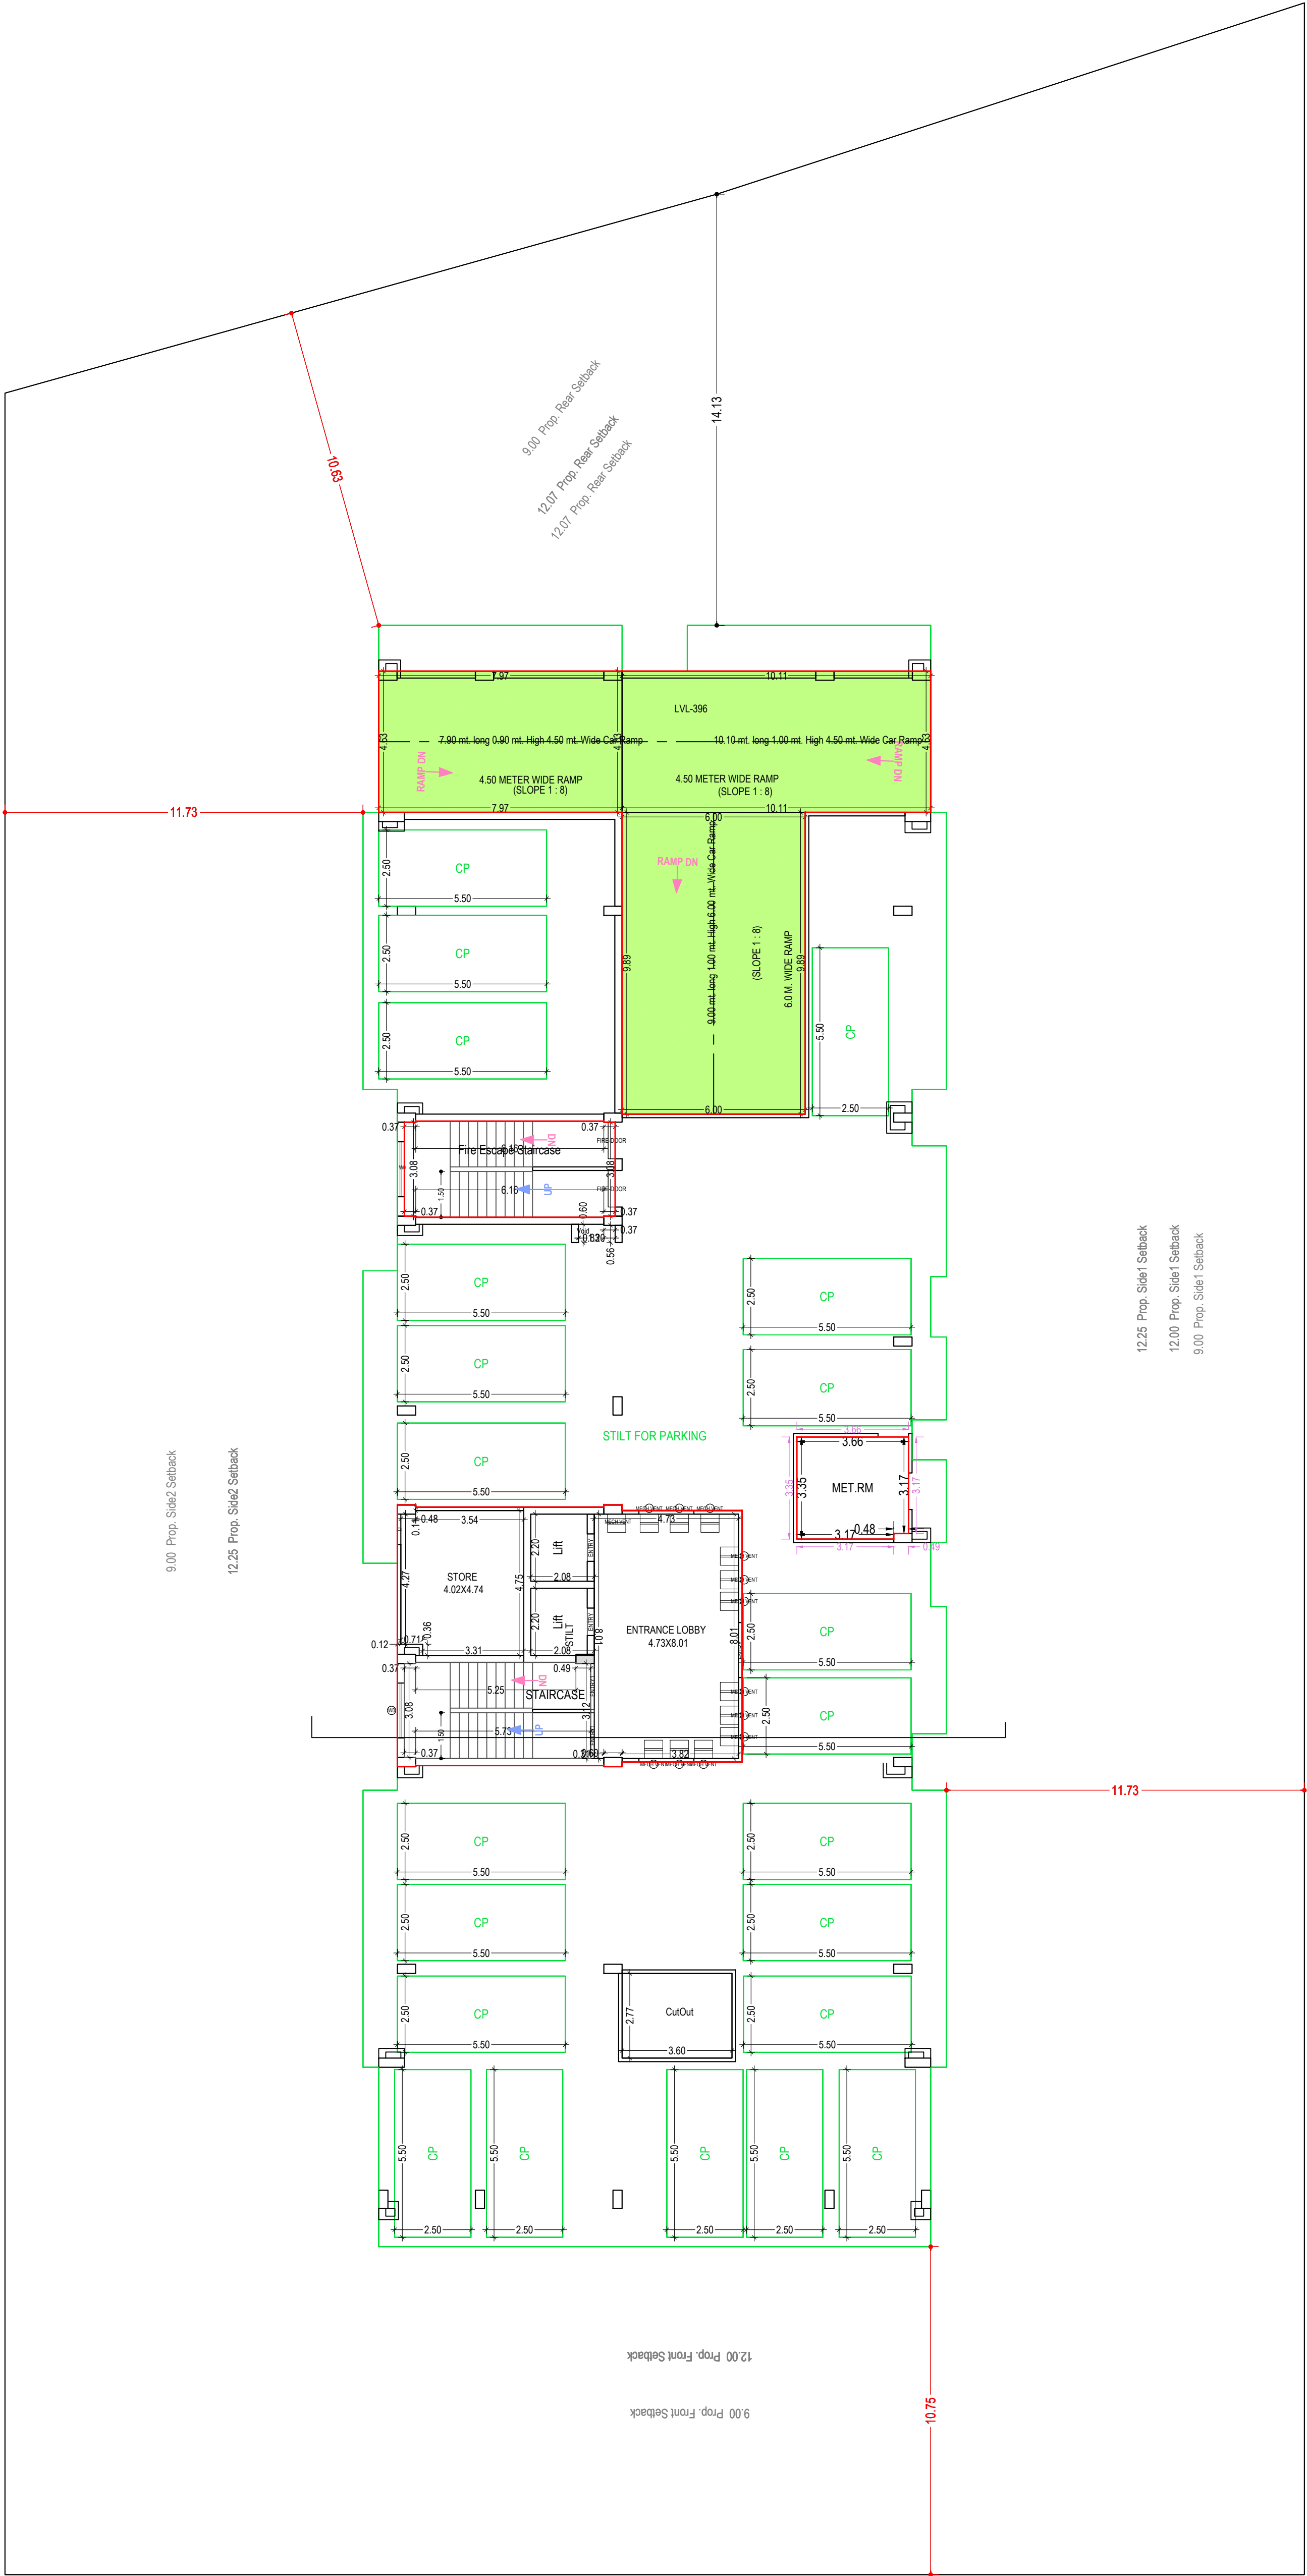

STILT FLOOR PLAN
(Proposed)
(SCALE 1:100)

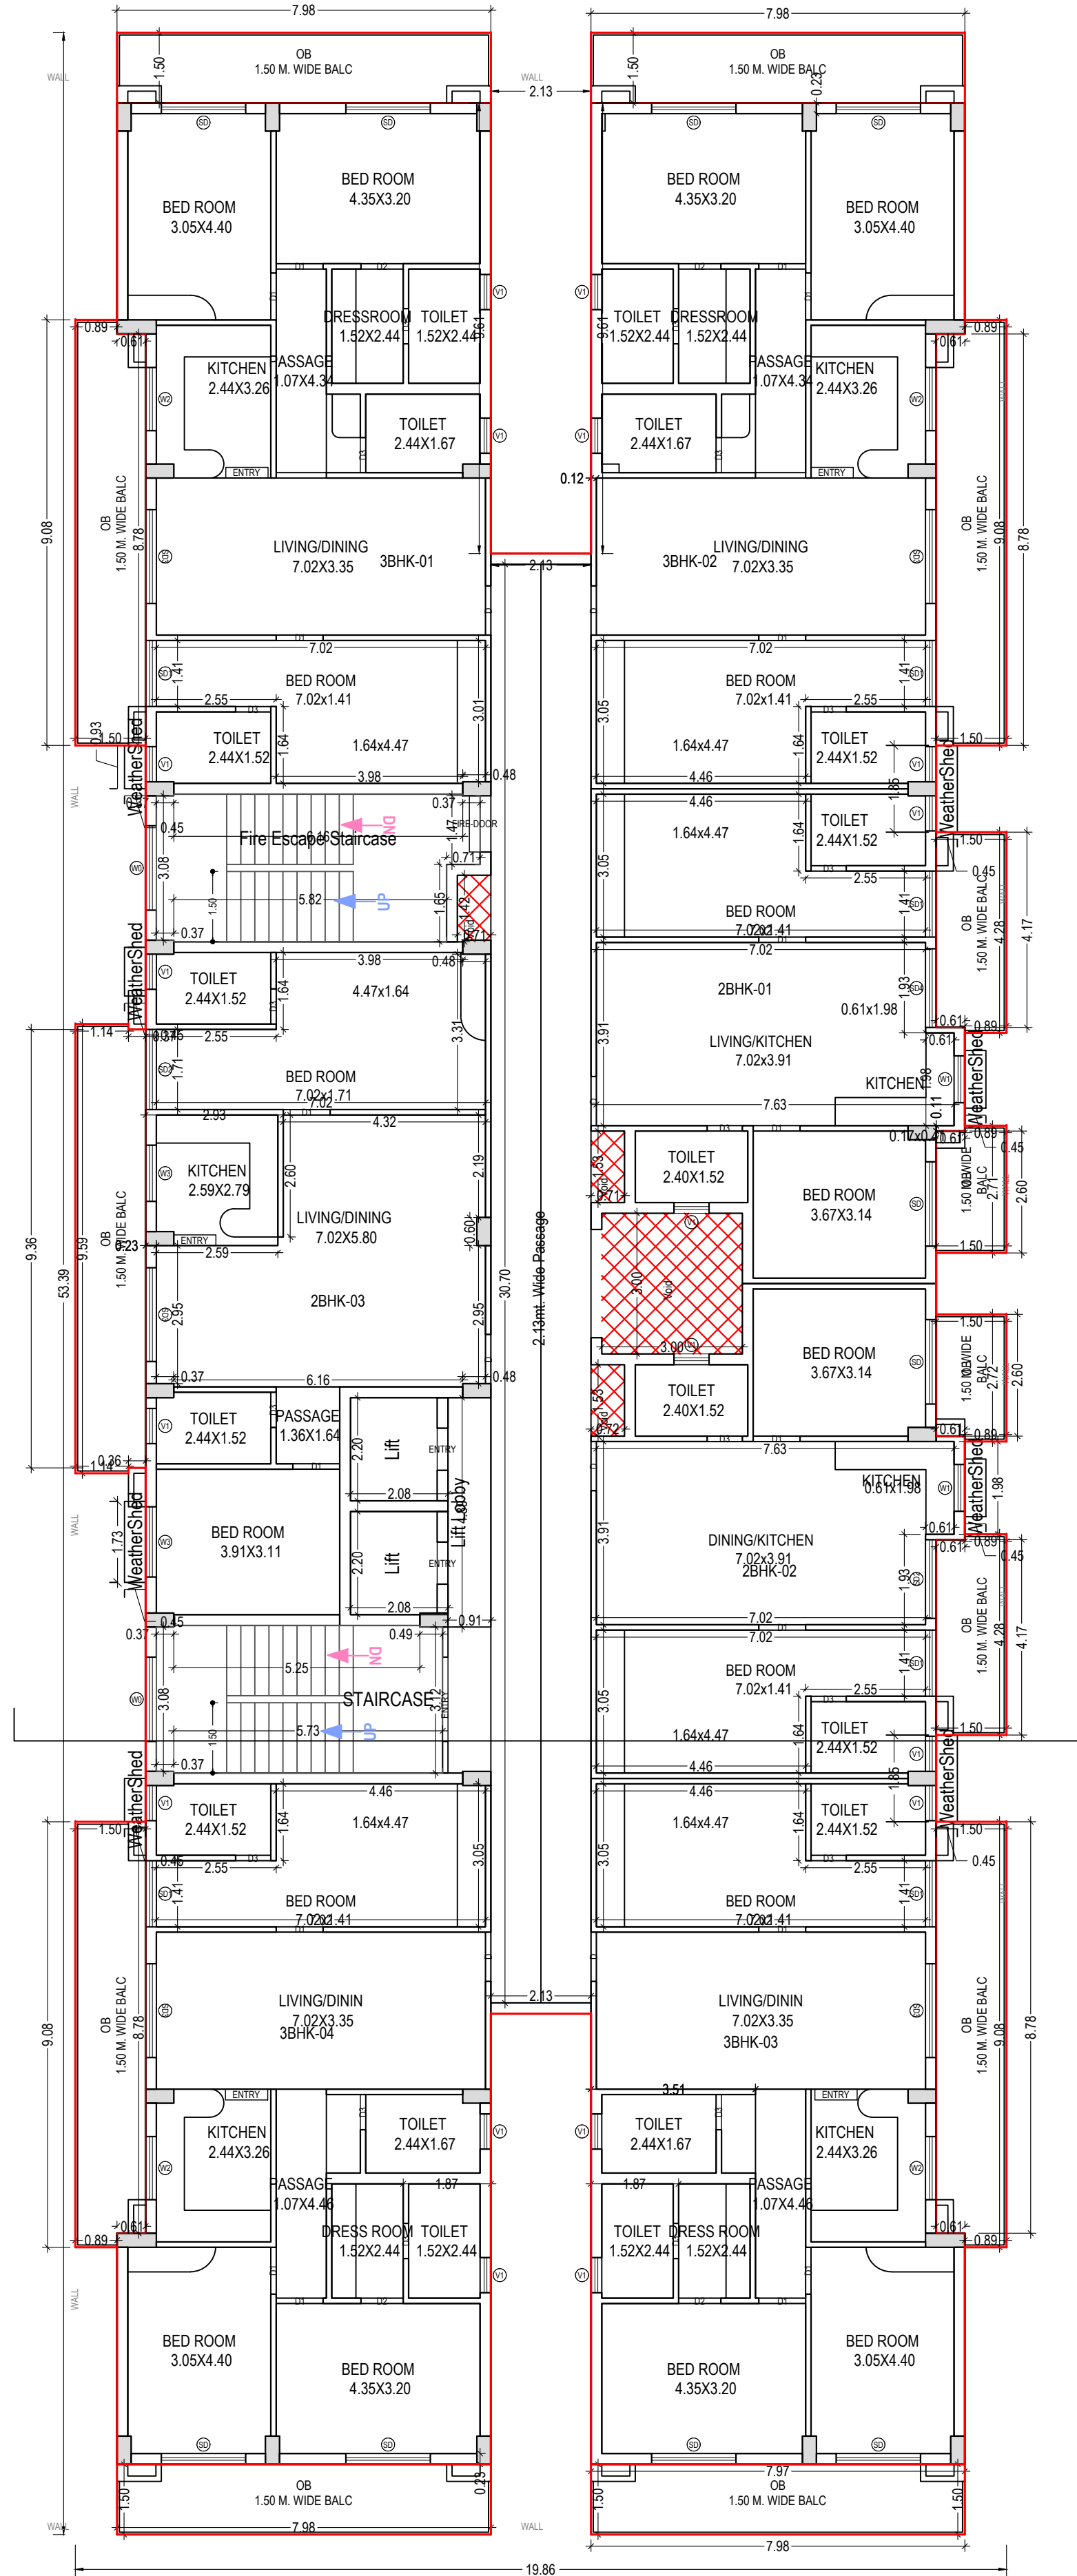

TYPICAL -1, 2, 3, 4, 5, 6, 7, 8, 9, 10, 11 FLOOR PLAN
(Proposed)
(SCALE 1:100)

Note: - 1) This drawing is prepared as per the current prevailing Building Bye Laws.
2) If Map sanctioned is used for purpose anything other than stated in application will lead to rejection of Map.

Total Plot Area: -	3306.41	Total FAR Area: -	8626.88
Total Coverage Area: -	791.42	Total BUA Area: -	12476.61

OWNER'S NAME AND SIGNATURE
AESTHETE INFRA VENTURES LLP, panditg5302@gmail.com,
9336554668

ARCHITECT'S NAME AND SIGNATURE
Rajneesh Kumar
CA2017/86949



Building Plan Application Number
LDA/BP/23-24/4198

Sanctioned On
20 Mar 2024

Valid Till
14 Apr 2029

Approved By
Vice Chairman (Vice Chairman)

Examined By
Yashoda Nand Tripathi (Junior engineer)


Atul Sharma (Junior engineer)

Rajesh Sharma (Assistant Engineer)


Sanjay Jindal (Executive engineer/Town Planner)

kaushendra kumar Gautam (Chief Town Planner)

Gyanendra Verma (Additional Secretary)

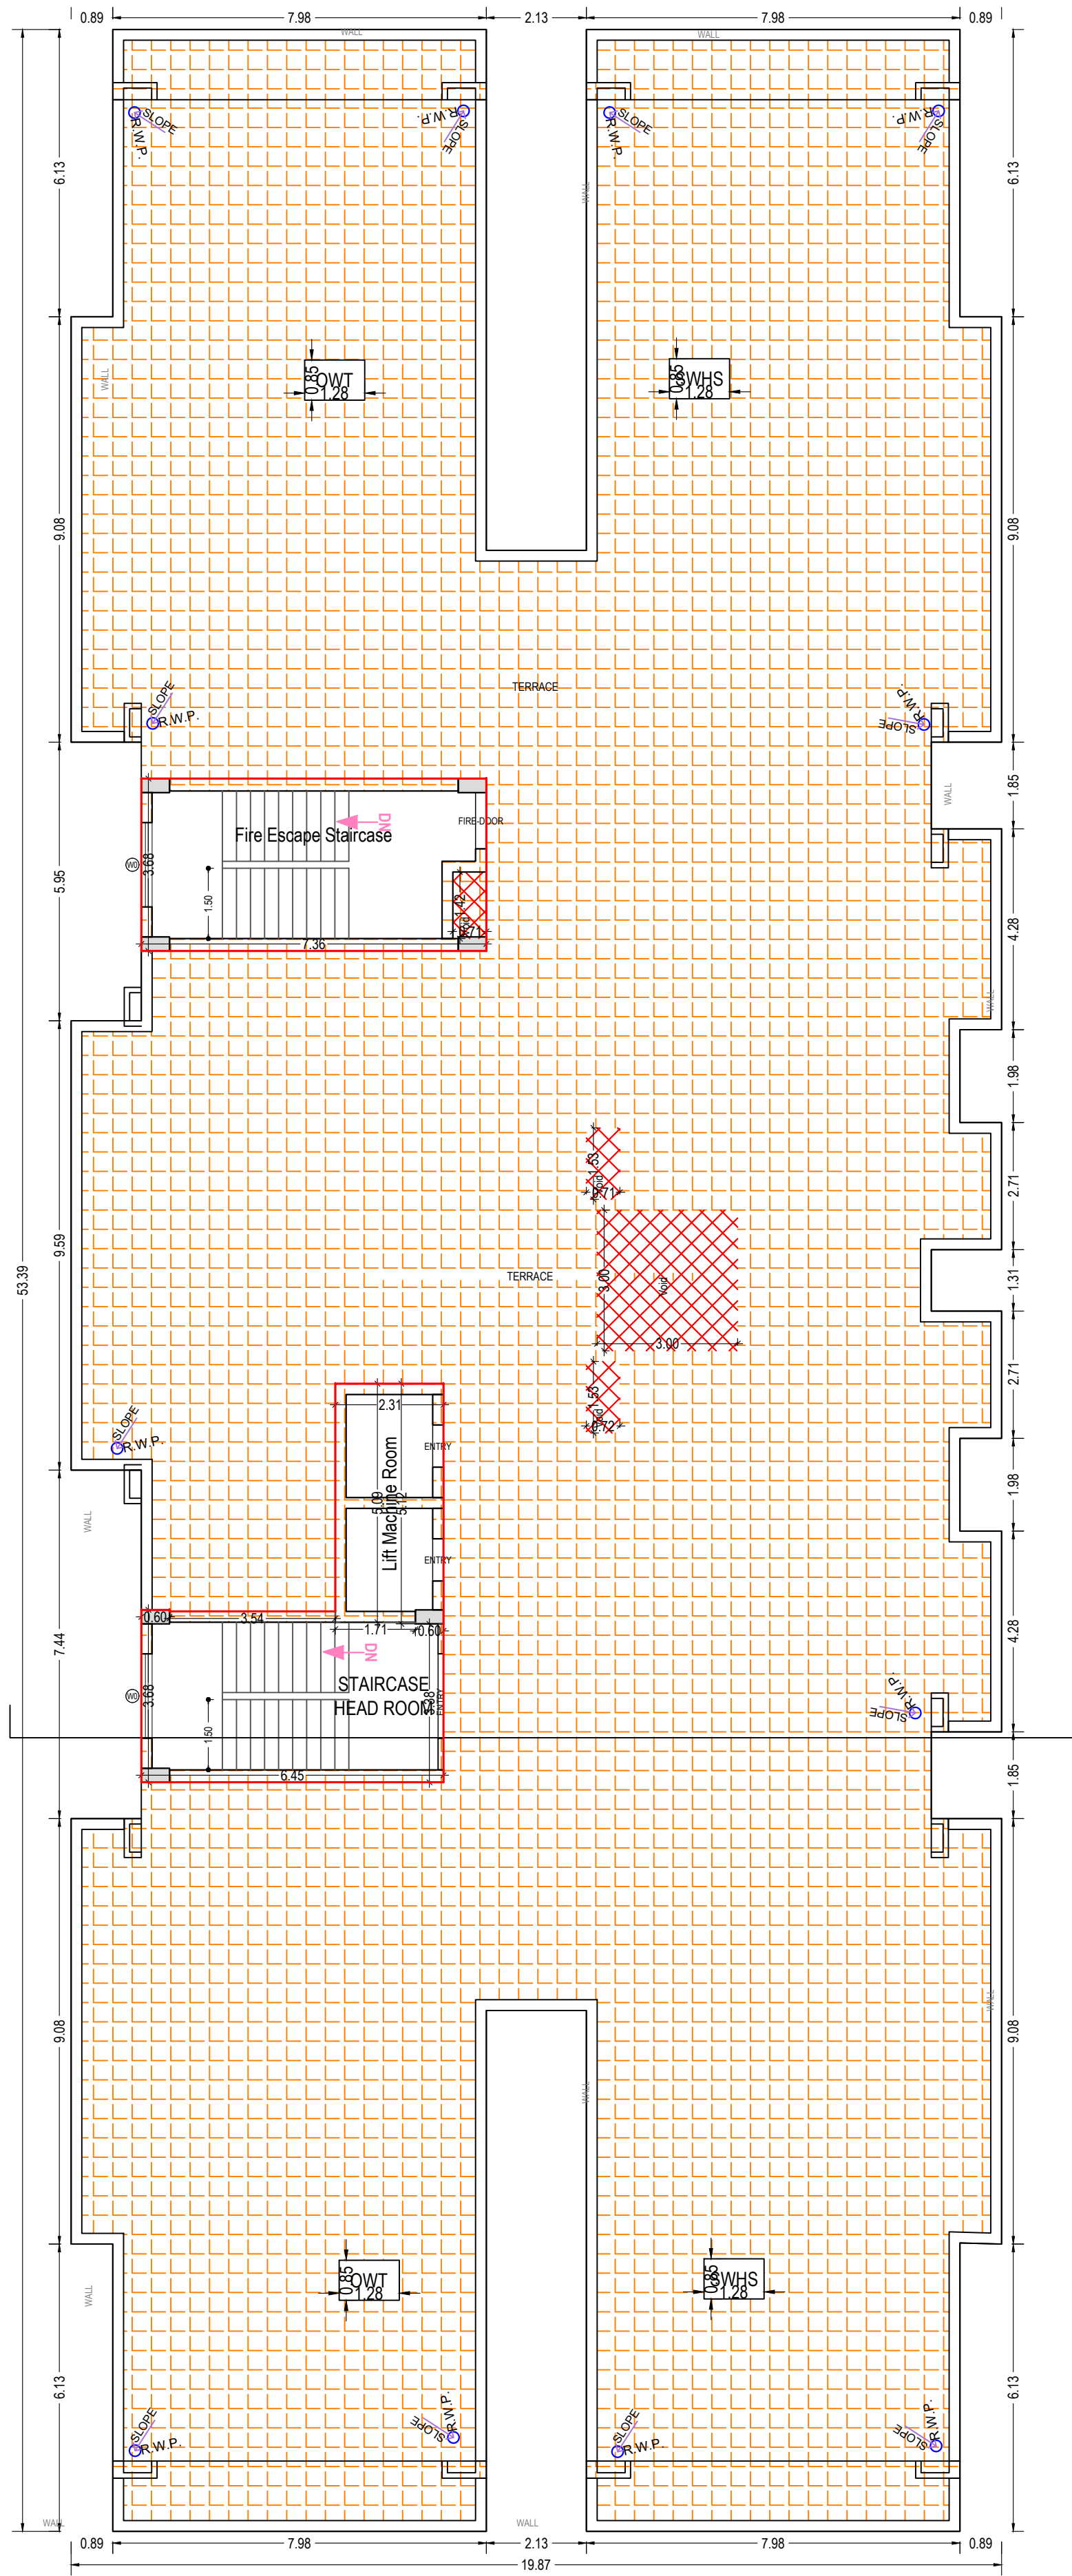

TERRACE FLOOR PLAN
(SCALE 1:100)

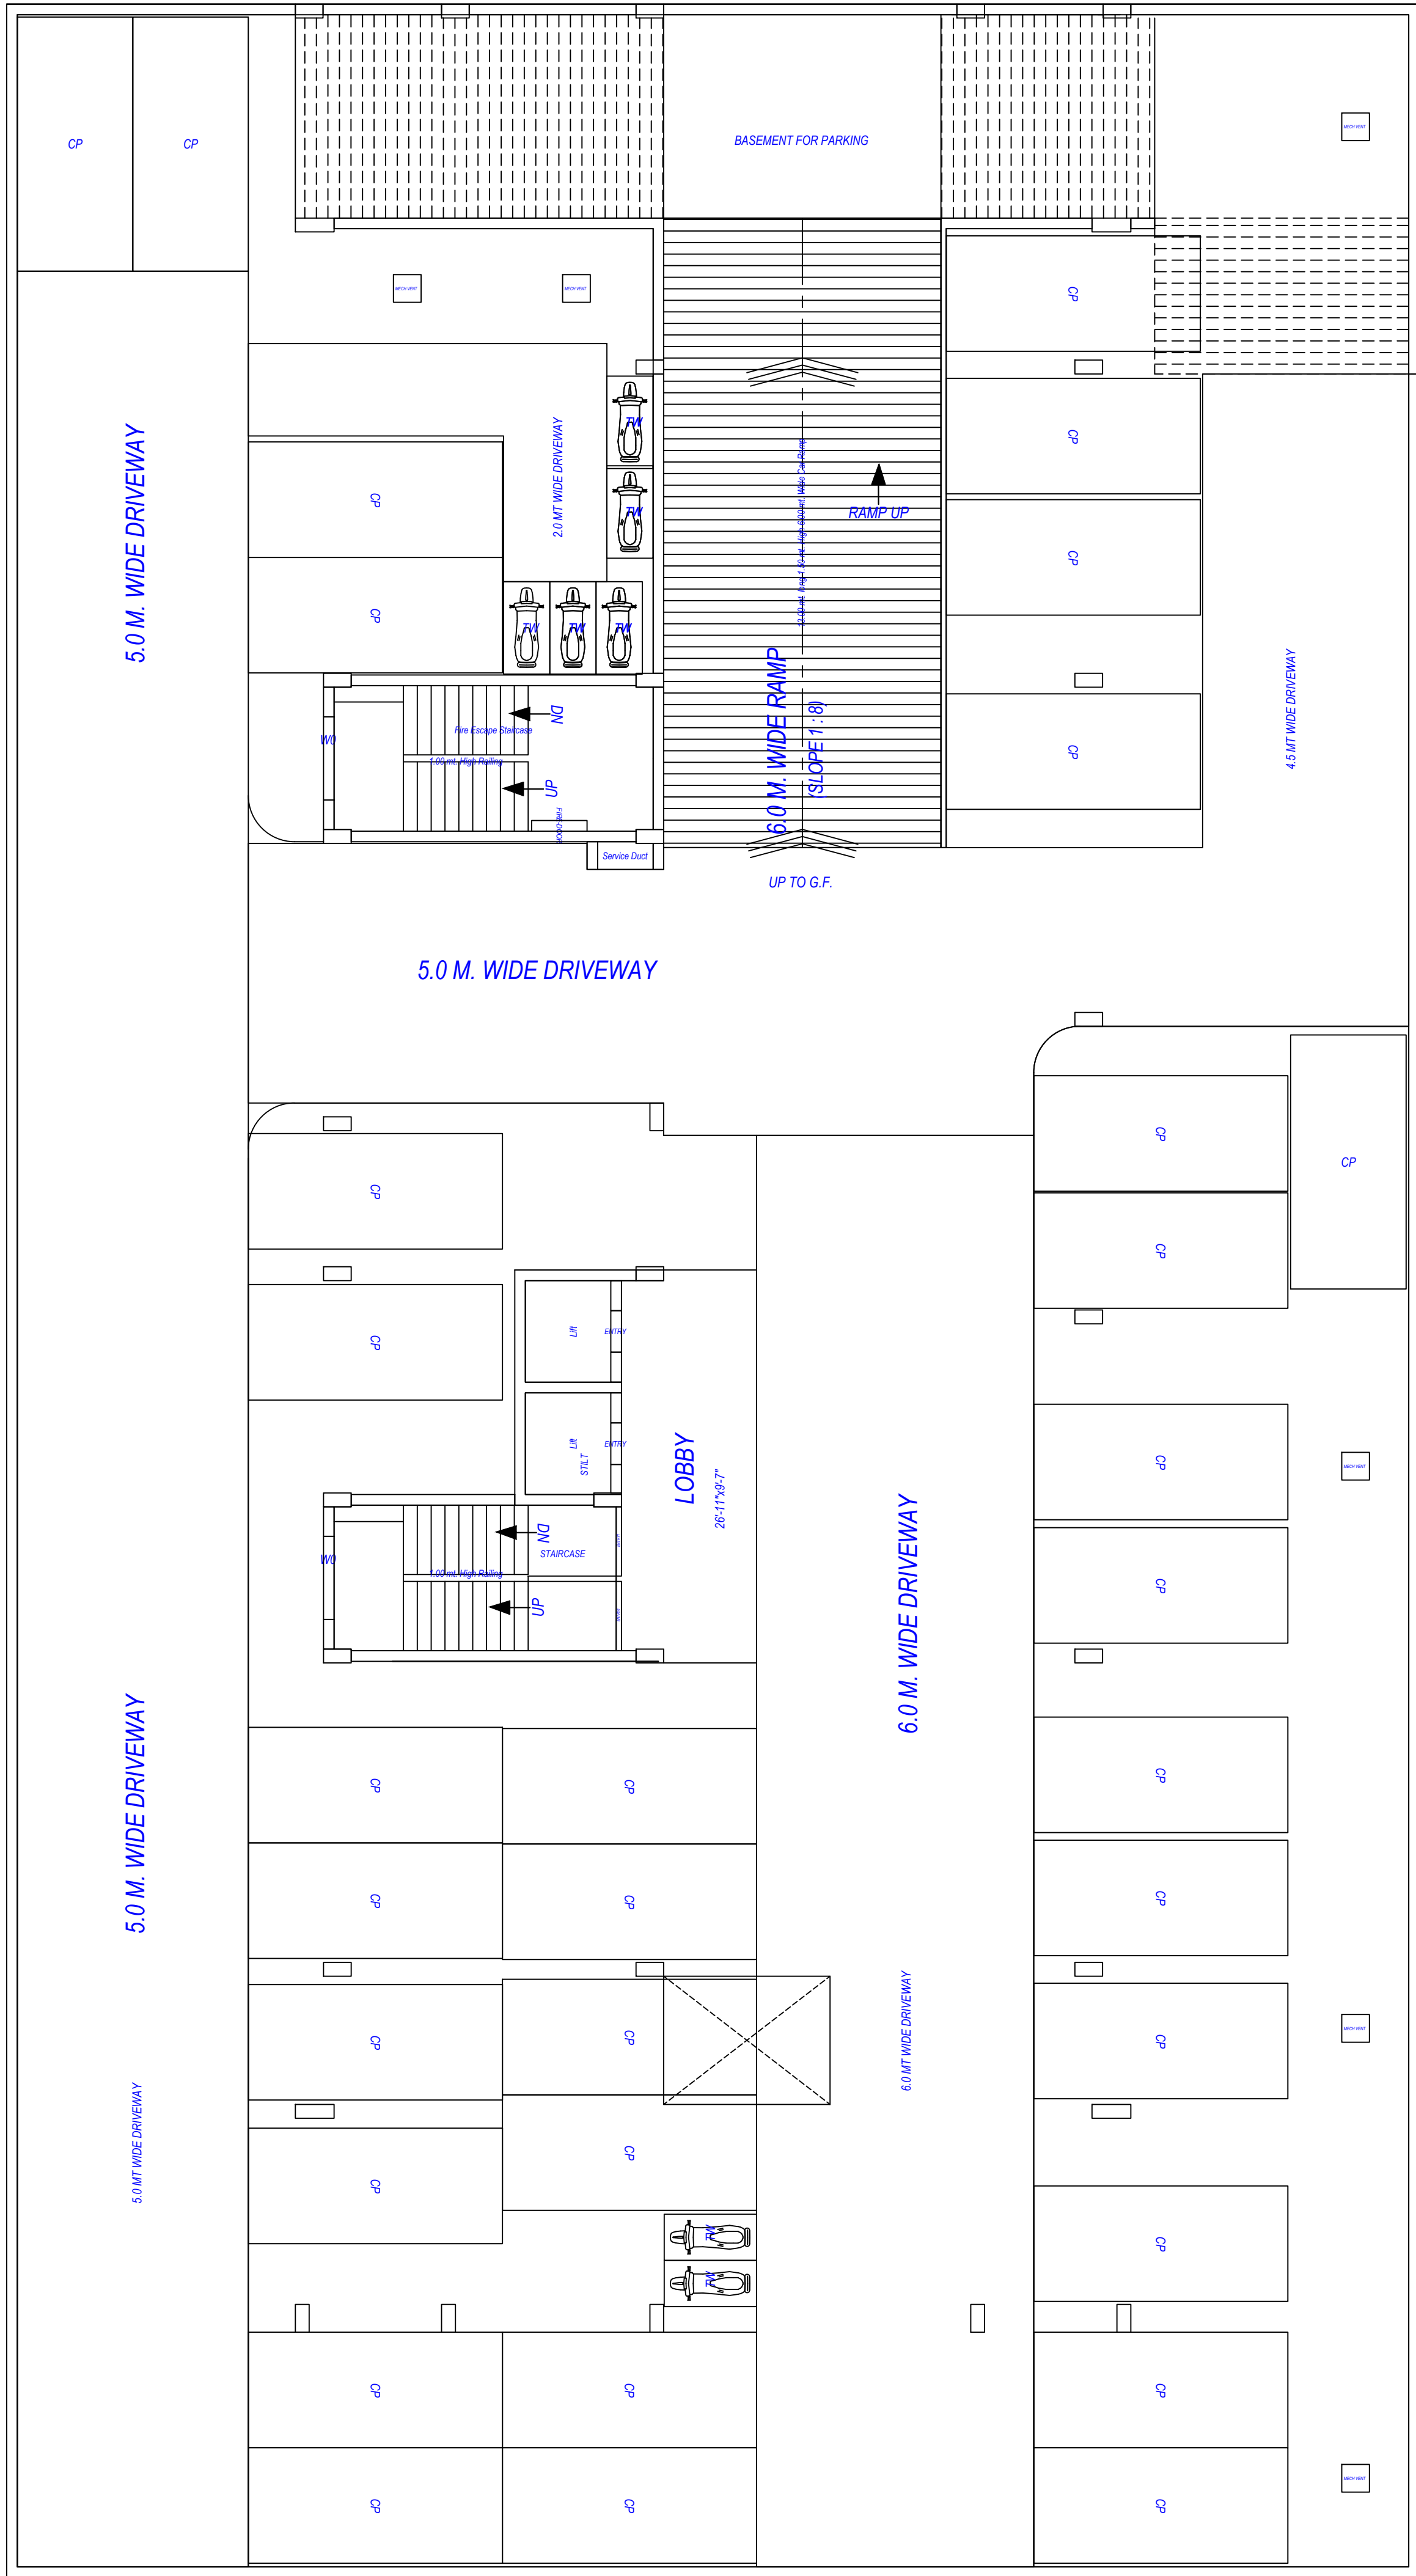

PARKING PLAN

CONSULTANTS -


RAGHAVA ARCHITECTS

Architecture-Structure- Interiors -Valuers-Vastu


HEAD OFFICE:-
PLOT NO :- CS-9, SECOND FLOOR , COMMERCIAL MARKET
GYAN KHAND -II, INDIRAPURAM, GHAZIABAD (UP) INDIA
(NEAR ST. THOMAS SCHOOL)

BRANCH OFFICE (Lucknow):-
OFFICE NO :- 717, PARSVNATH PLANET PLAZA,
PLOT NO-TCG-8/8 & 9/9, VIBHUTI KHAND,
GOMTI NAGAR , LUCKNOW [U.P.]

E mail :- raghavaarchitects@gmail.com, Website:- www.raghavaarchitects.com
Mob :- 9810379715, 9891515961, 9891146128

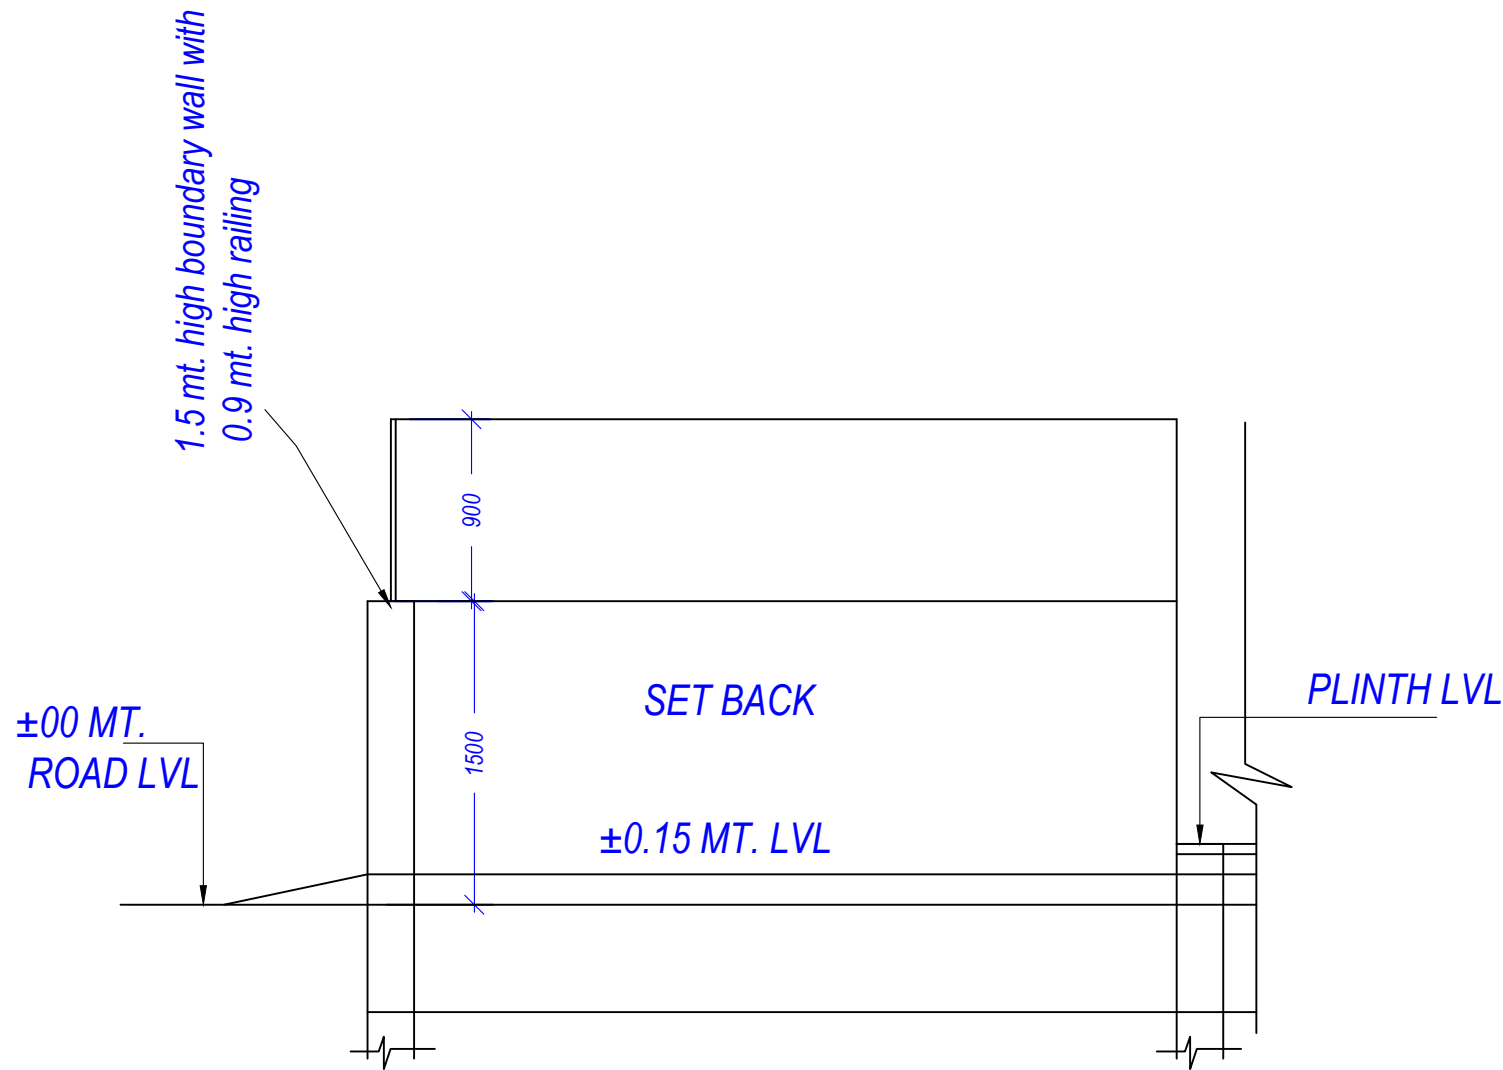


BOUNDARY WALL DETAIL

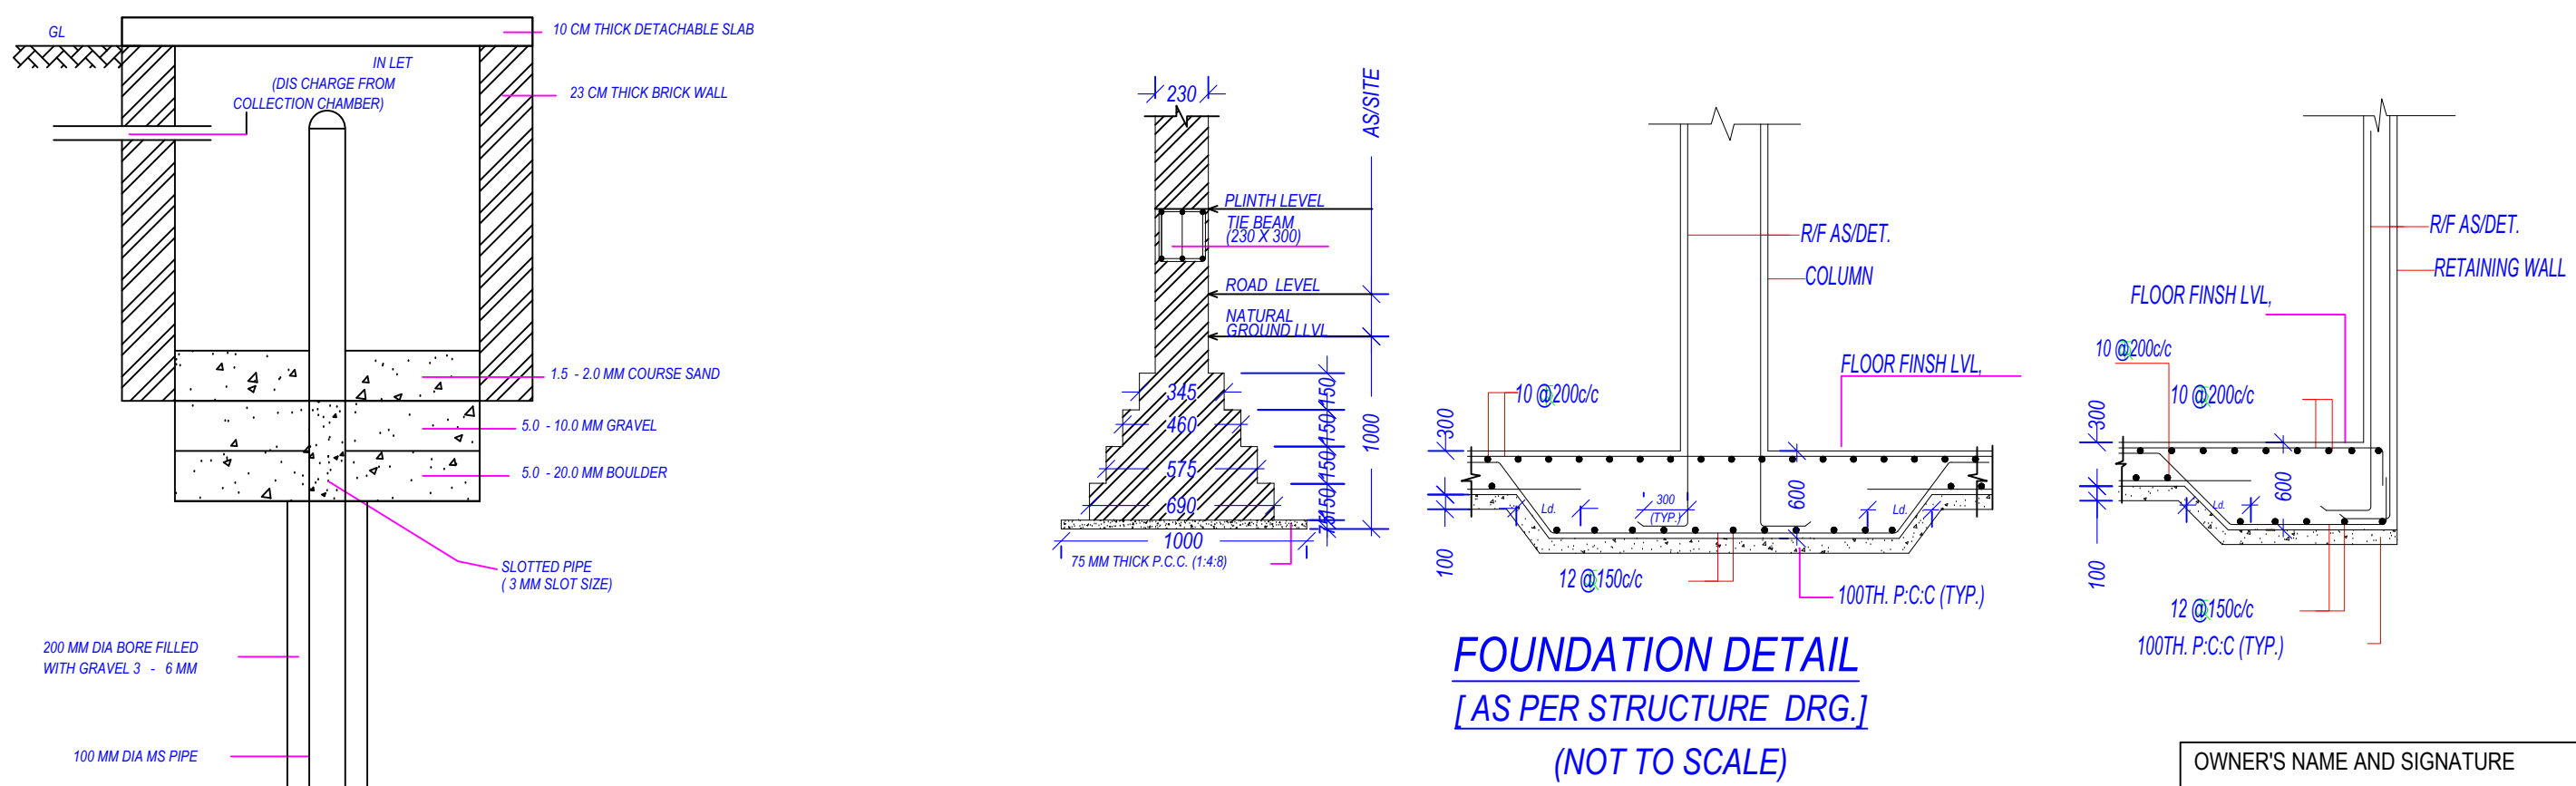

FOUNDATION DETAIL
[AS PER STRUCTURE DRG.]
(NOT TO SCALE)



PERCOLATION WELL DETAIL
[NOT TO SCALE]

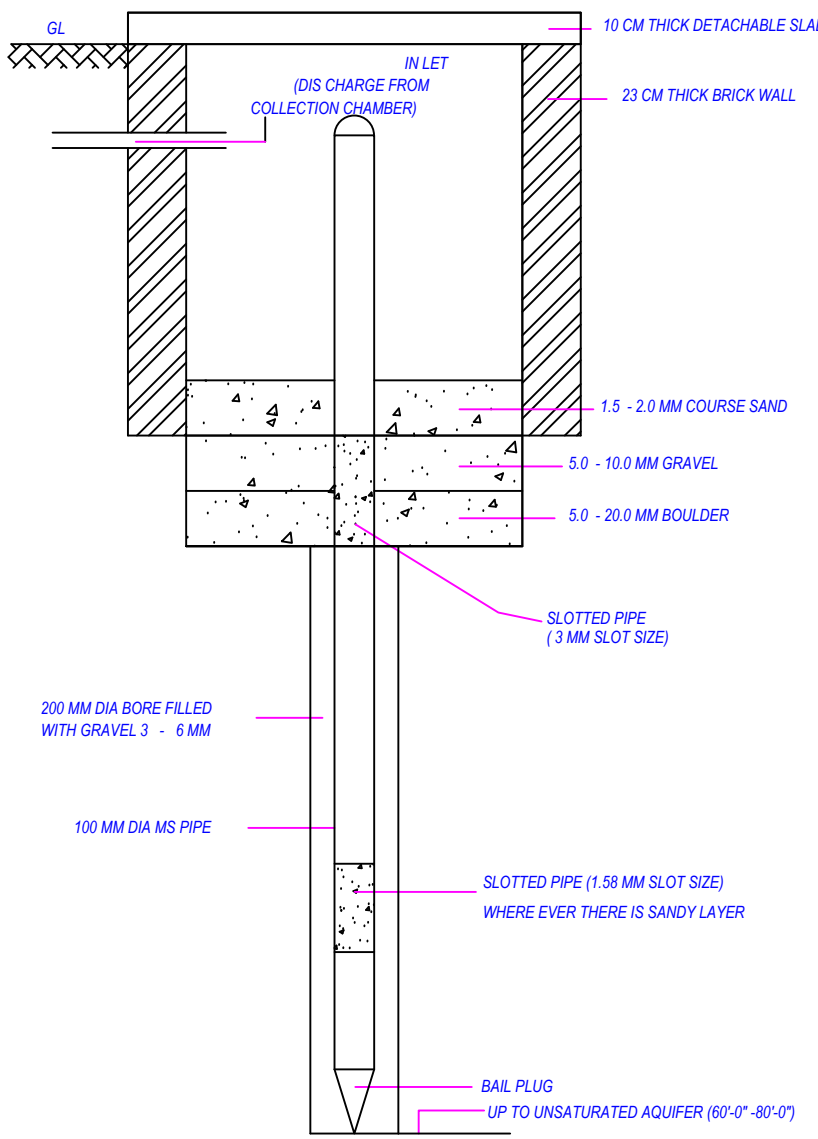

RAIN WATER
HARVESTING DETAIL
(NOT TO SCALE)

OWNER'S NAME AND SIGNATURE AESTHETE INFRA VENTURES LLP, panditg5302@gmail.com, 9336554668	
ARCHENG'S NAME AND SIGNATURE Rajneesh Kumar CA2017/86949	ATURE ENGINEER
Lucknow Development Authority	
Building Plan Application Number LDA/BP/23-24/4198	
Sanctioned On 20 Mar 2024	
Valid Till 14 Apr 2029	
Approved By Vice Chairman (Vice Chairman)	
Examined By Yashoda Nand Tripathi (Junior engineer)	
Atul Sharma (Junior engineer)	
Rajesh Sharma (Assistant Engineer)	
Sanjay Jindal (Executive engineer/Town Planner)	
kaushendra kumar Gautam (Chief Town Planner)	
Gyanendra Verma (Additional Secretary)	

Note: - 1) This drawing is prepared as per the current prevailing Building Bye Laws.
2) If Map sanctioned is used for purpose anything other than stated in application will lead to rejection of Map.

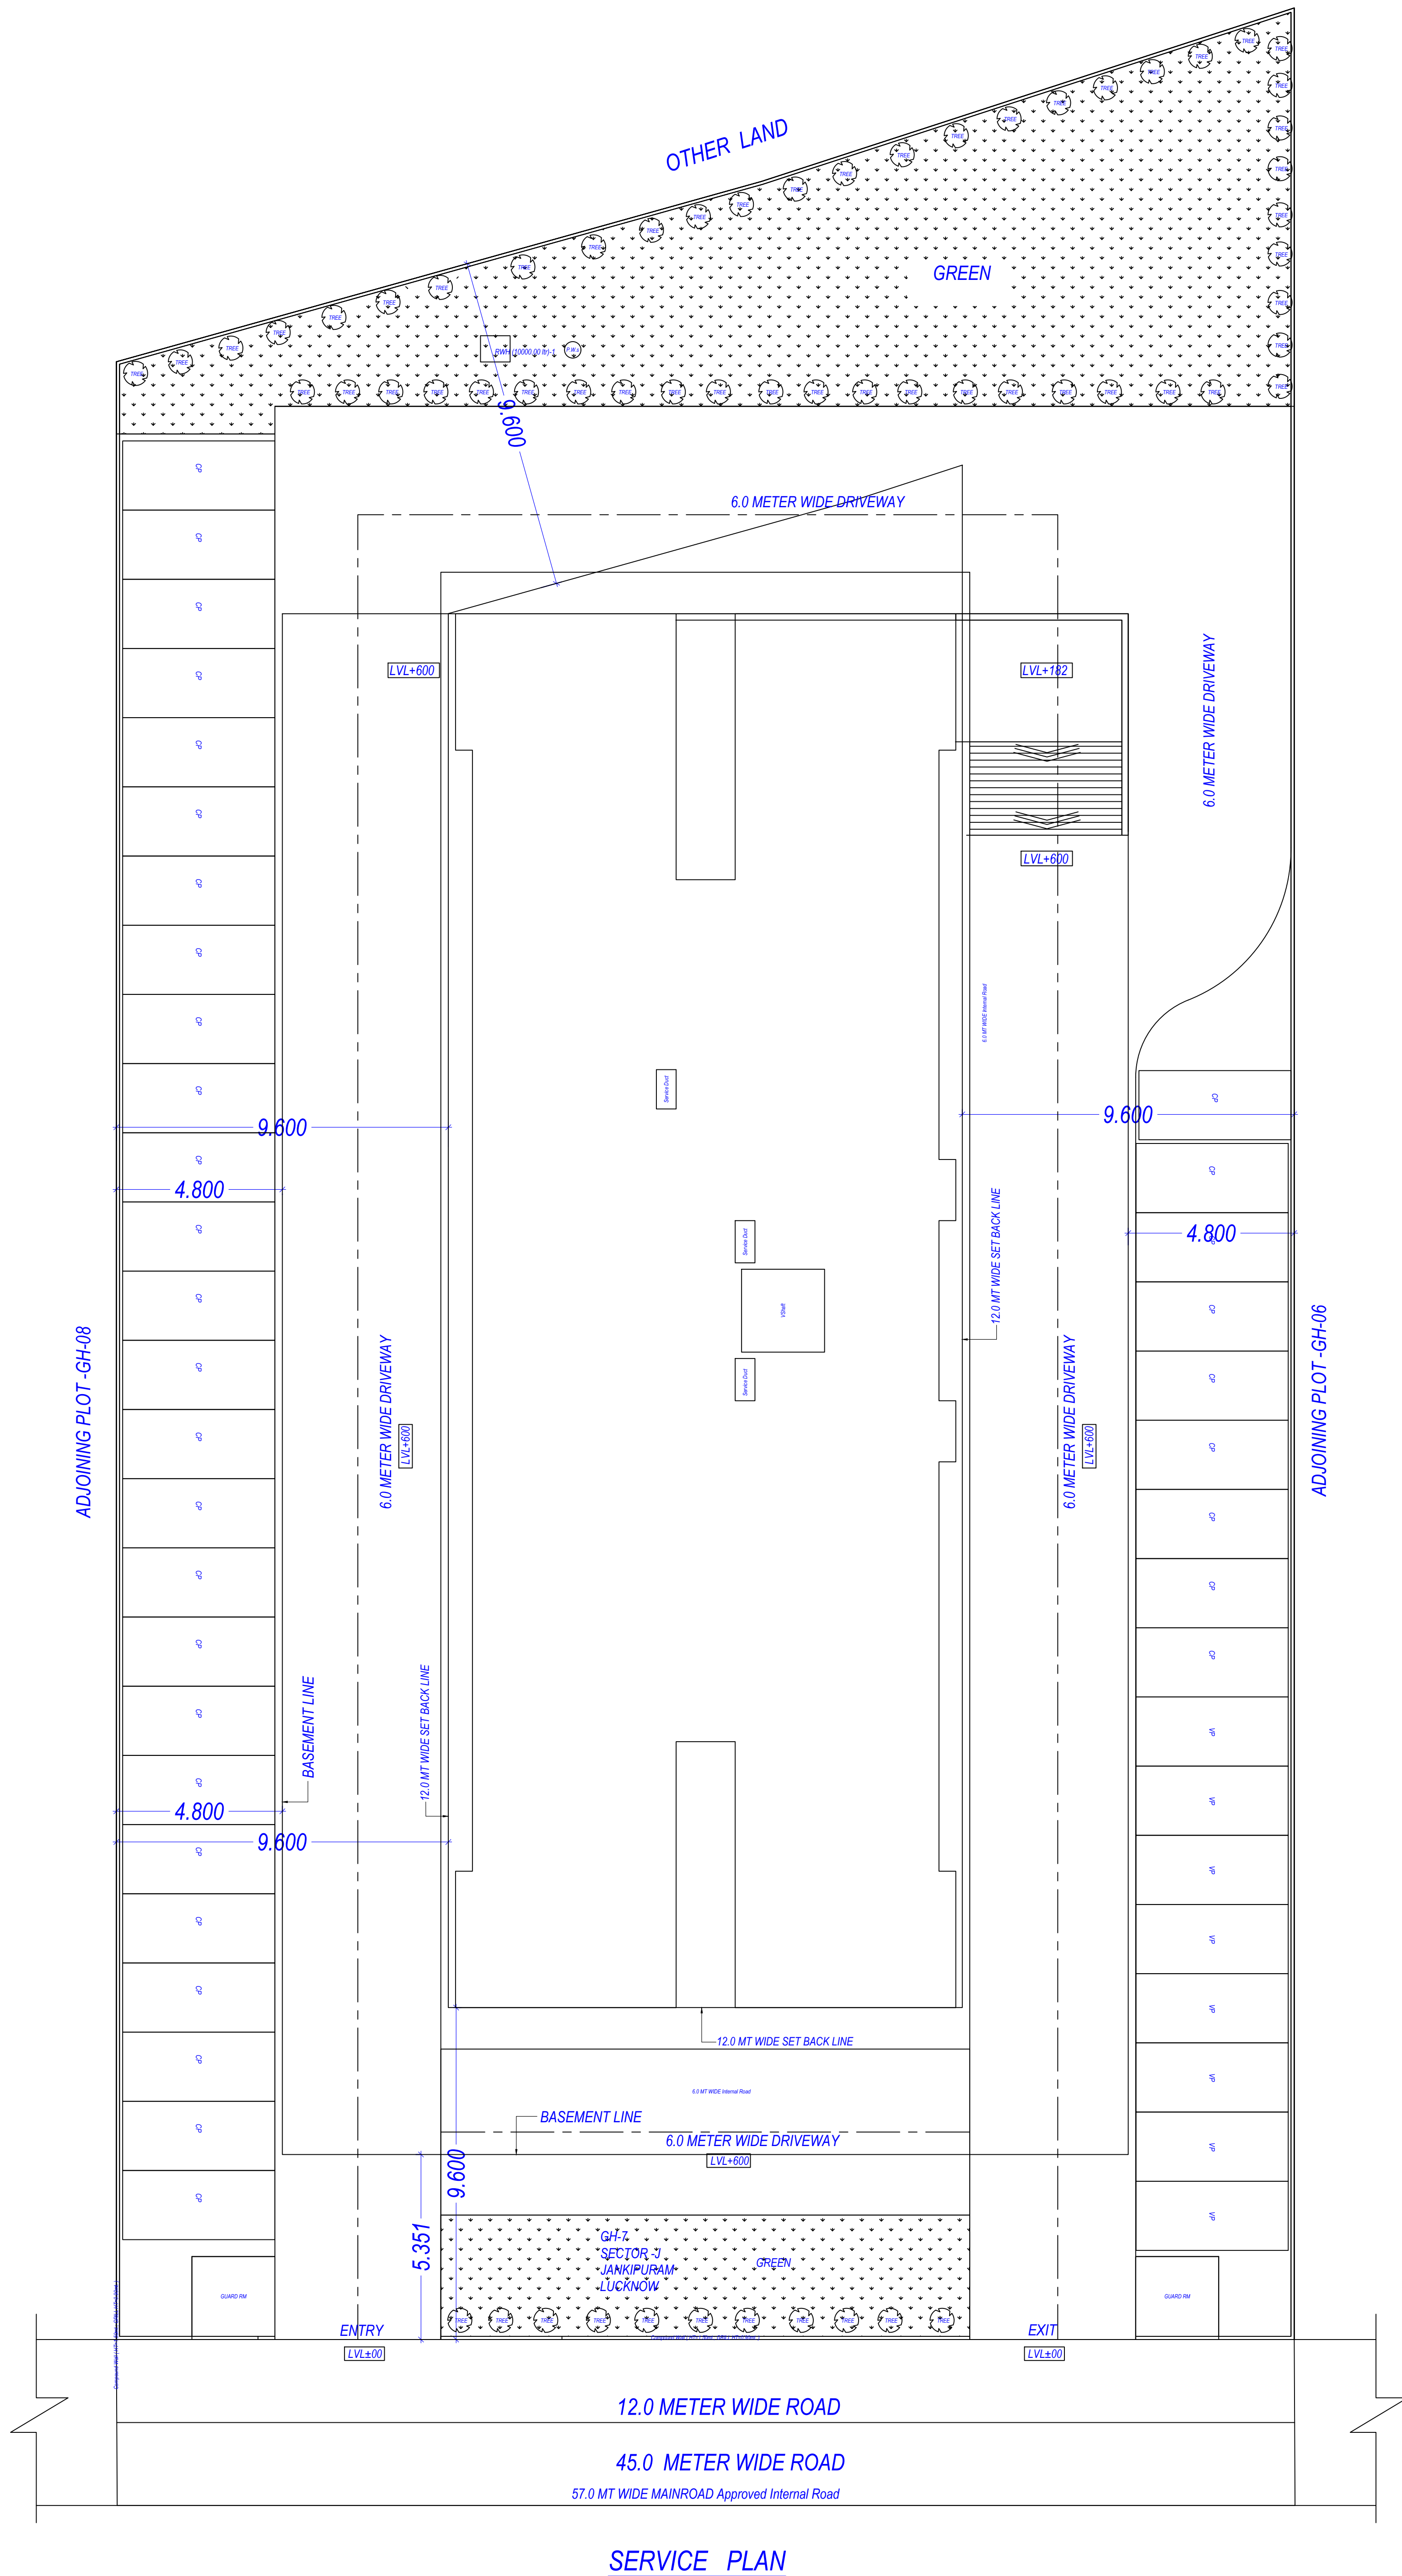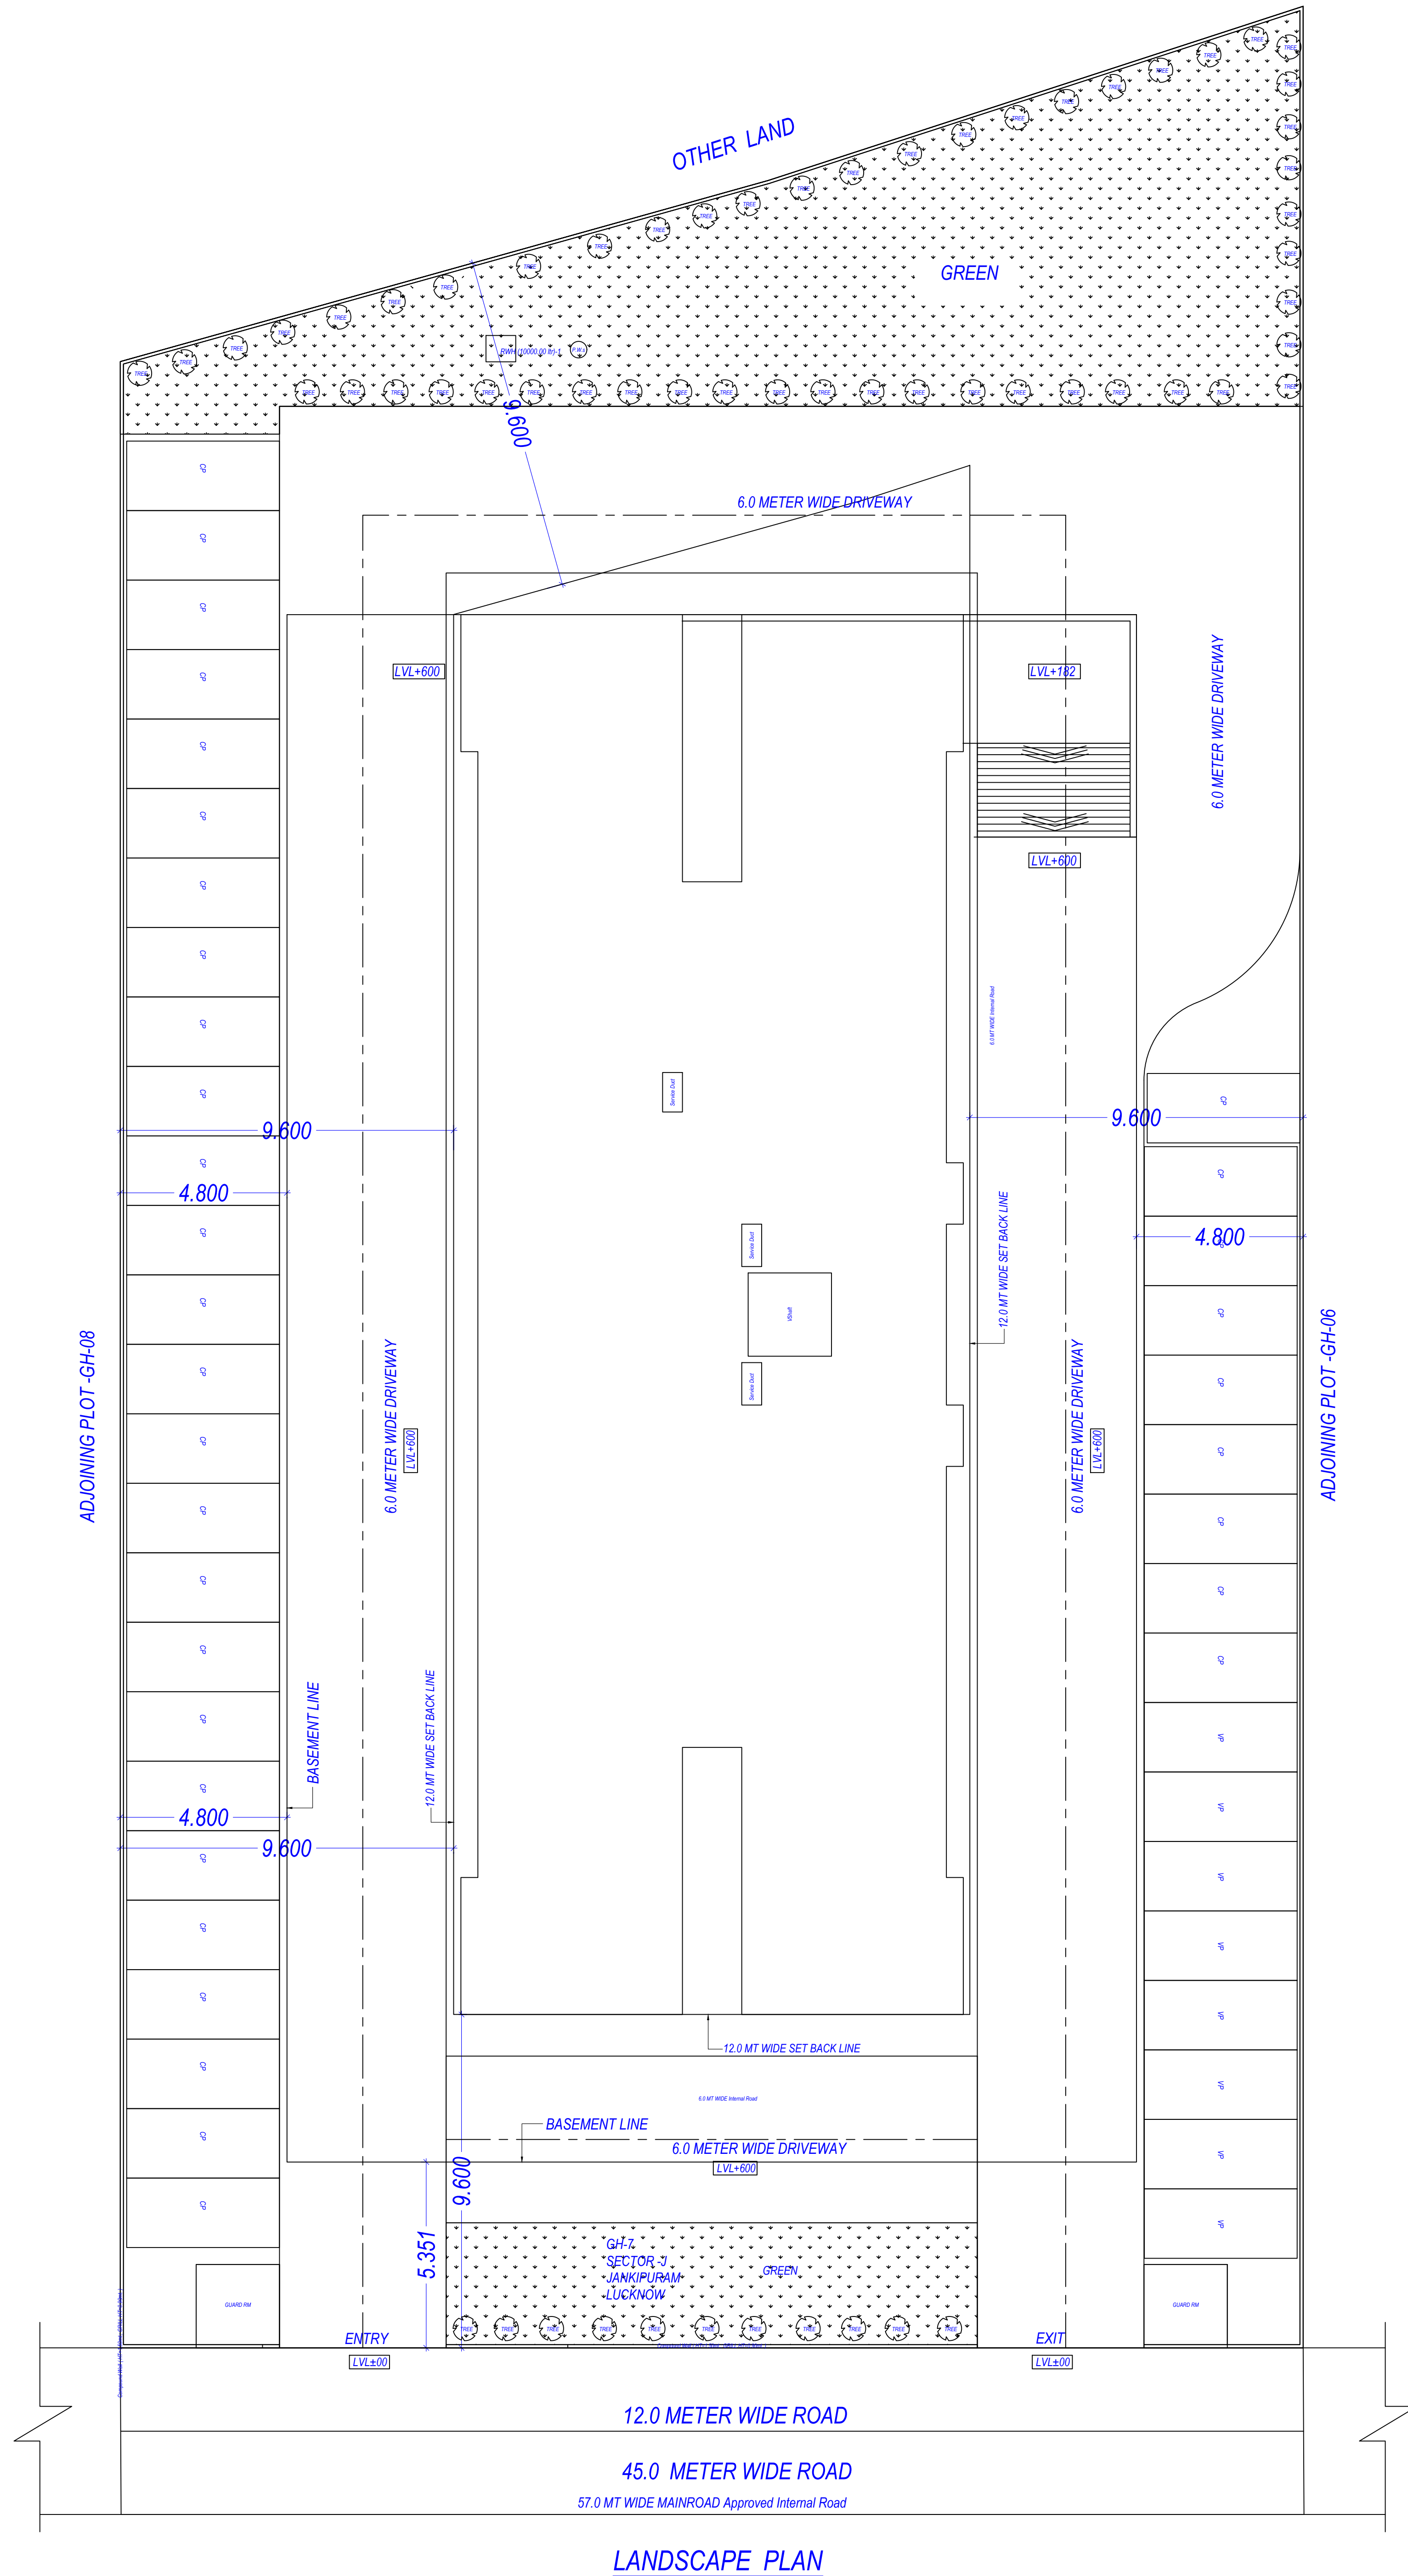

Note: - 1) This drawing is prepared as per the current prevailing Building Bye Laws.
2) If Map sanctioned is used for purpose anything other than stated in application will lead to rejection of Map.

ISO_A0_(841.00_x_1189.00_MM)

Total Plot Area: - 3306.41
Total Coverage Area: - 791.42
Total FAR Area: - 8626.88
Total BUA Area: - 12476.61

OWNER'S NAME AND SIGNATURE AESTHETE INFRA VENTURES LLP, panditg5302@gmail.com, 9336554668	
ARCHENG'S NAME AND SIGNATURE Rajneesh Kumar CA2017/86949	ATURE ENGINEER
	Lucknow Development Authority
Building Plan Application Number LDA/BP/23-24/4198	
Sanctioned On 20 Mar 2024	
Valid Till 14 Apr 2029	
Approved By Vice Chairman (Vice Chairman)	
Examined By Yashoda Nand Tripathi (Junior engineer)	
Atul Sharma (Junior engineer)	
Rajesh Sharma (Assistant Engineer)	
Sanjay Jindal (Executive engineer/Town Planner)	
kaushvendra kumar Gautam (Chief Town Planner)	
Gyanendra Verma (Additional Secretary)	