


FOR RERA ONLY

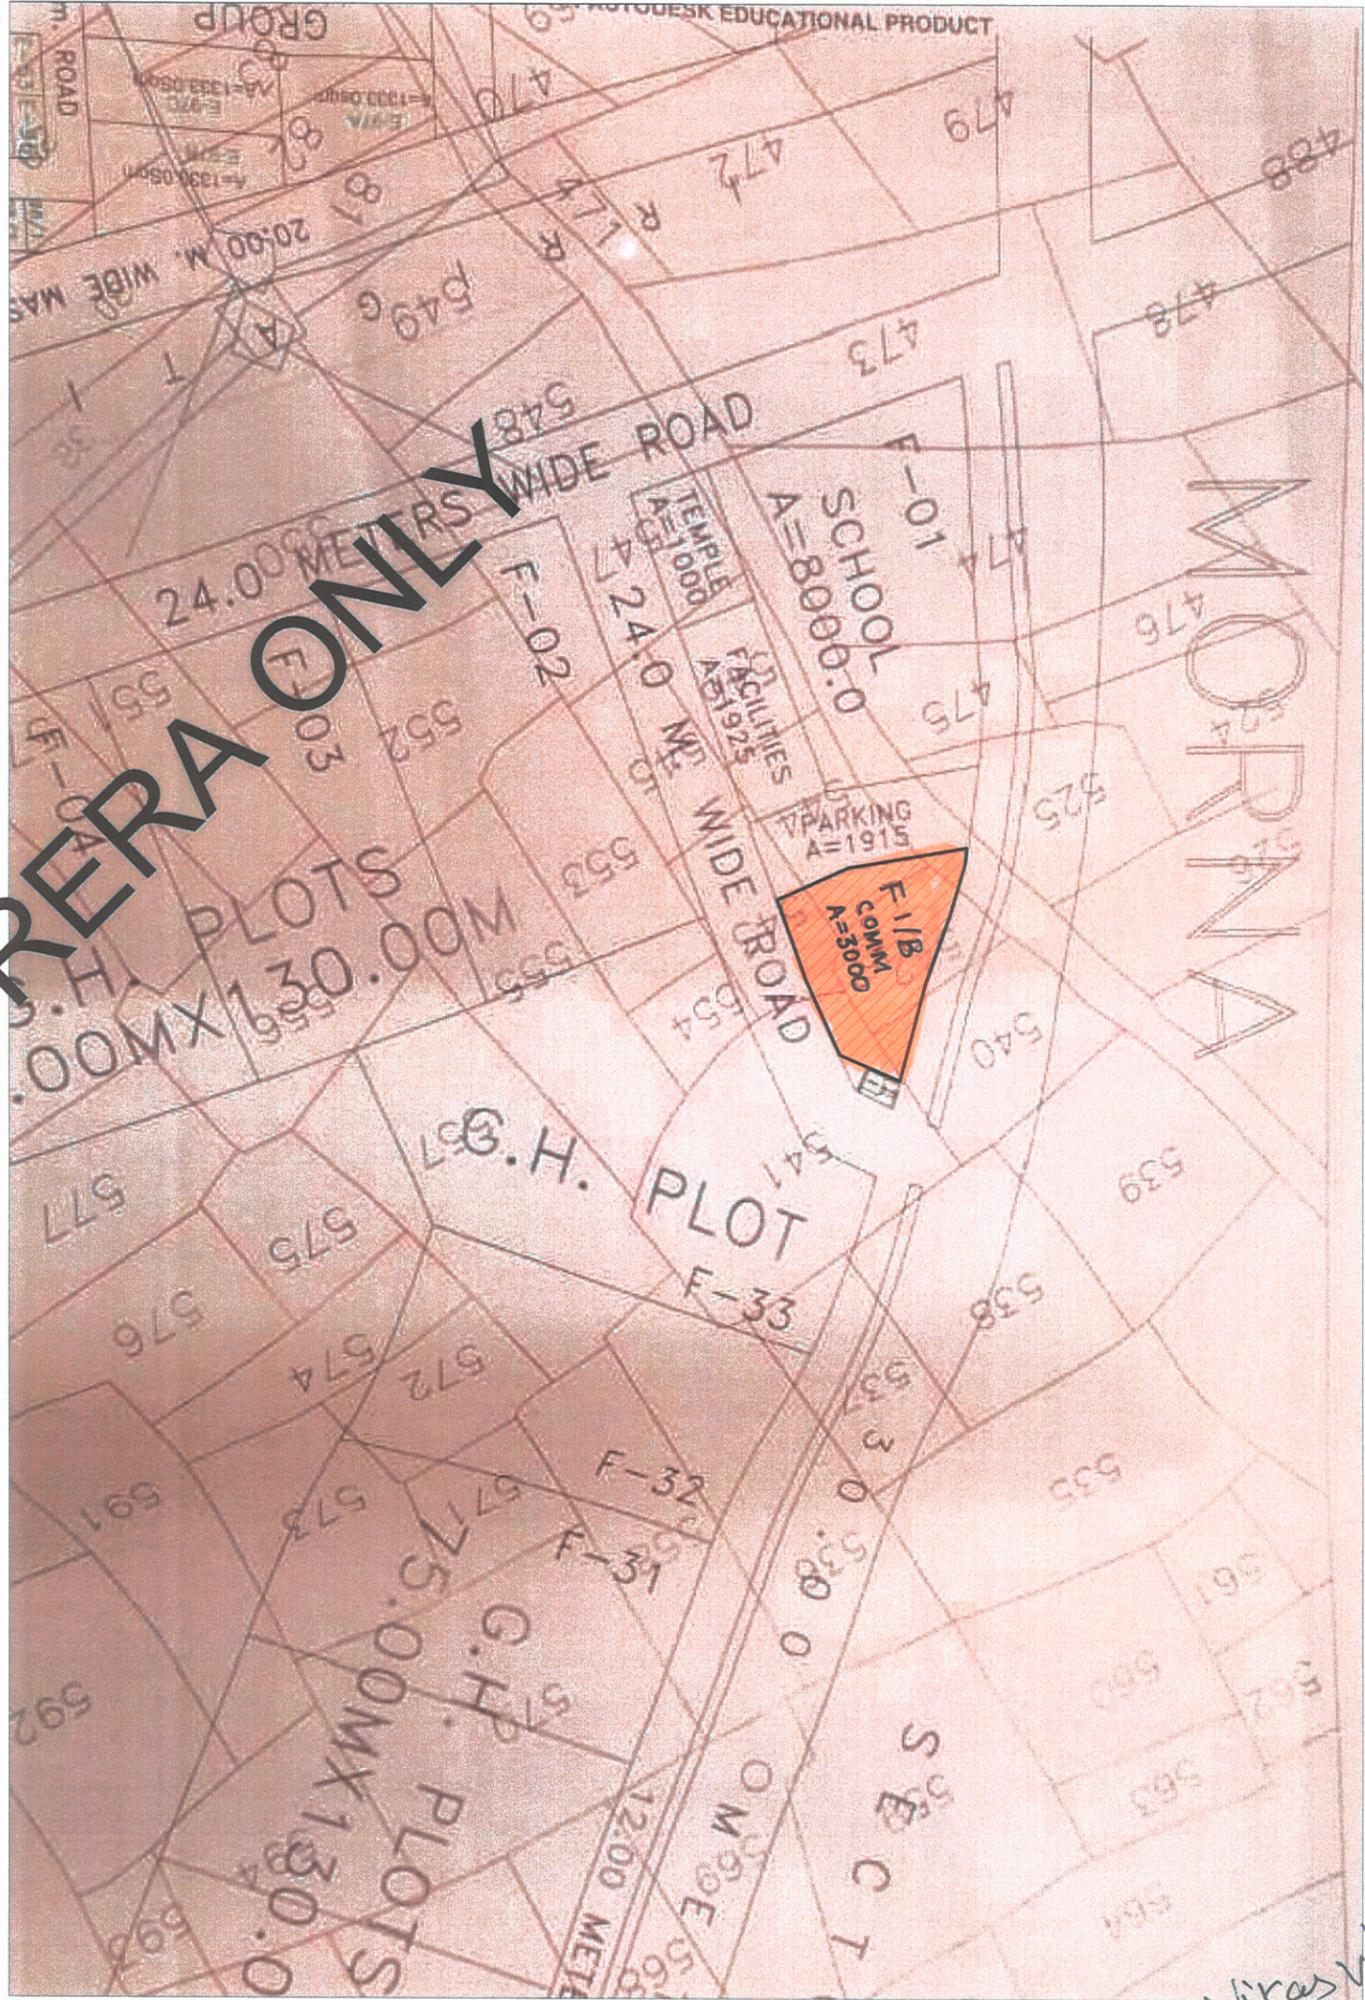

Vikas Vijay
Ar. VIKAS VIJAY
CAI2013/59892

ARCHITECT

VIKAS VIJAY

ARCHITECT(C.O.A)

REGISTERED WITH C.O.A

MOBILE:- 8826133776

PROJECT :-

PROPOSED COMMERCIAL BUILDING
AT PLOT NO F-1B, SECTOR 50,
NOIDA, U.P.

DRG TITLE :-

SUPERIMPOSED SITE PLAN
ON SAZRA PLAN

DRG NO :-

01