


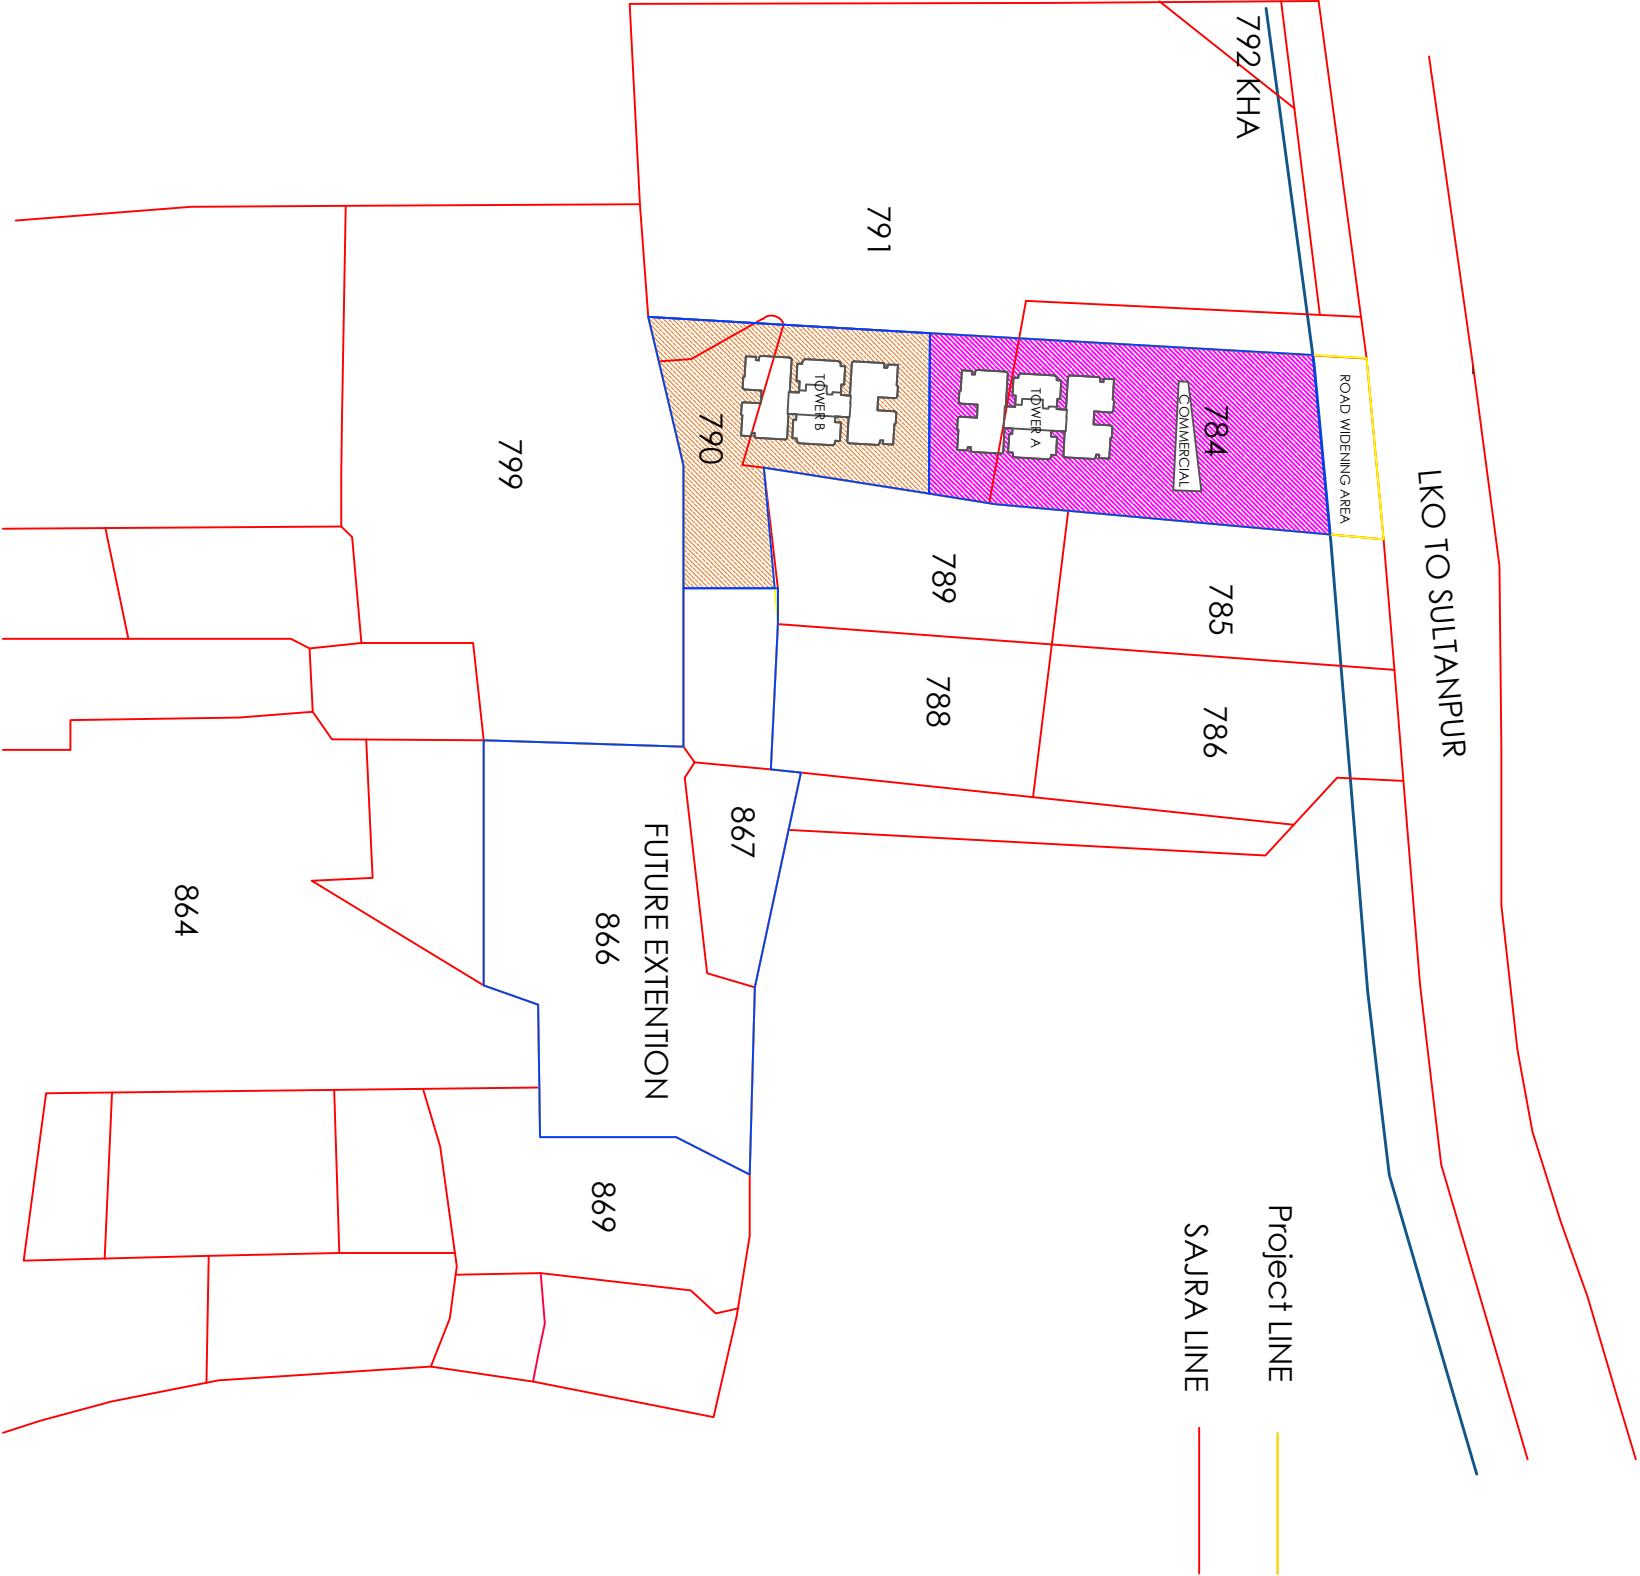

|                                                       |                         |                                      |
|-------------------------------------------------------|-------------------------|--------------------------------------|
| TOTAL PROJECT AREA :- 0.9502 HECTARE                  |                         |                                      |
| OWNERSHIP :- SHRI MANOJ SINGH CHAUHAN S/O LATE        |                         |                                      |
| VISHVANATH SINGH AT VILLAGE SANSAWAN, TEHSIL SAROJINI |                         |                                      |
| NAGAR,LUCKNOW                                         |                         |                                      |
| S.NO.                                                 | KHASRA NO.<br>(HECTARE) | AREA UNDER<br>OWNERSHIP<br>(HECTARE) |
| 1                                                     | 784                     | 0.597                                |
| 2                                                     | 790                     | 0.202                                |
| 3                                                     | 791                     | 1.991                                |
| 4                                                     | 792KHA                  | 0.061                                |
| Total                                                 |                         | 0.0203                               |
| LESS ROAD WIDENING AREA                               |                         | 0.9502                               |
| Final Area after road widening Area                   |                         | 0.0346                               |
|                                                       |                         | 0.9156                               |

# Sajra Super Impose Plan

PROJECT:  
**PROPOSED GROUP HOUSING**  
OK KHASRA NO:794(P), 794(P), 791(P) & 792 Khasra's VILLAGE  
SANSAWAN, TEHSIL: SAROJINI NAGAR, LUCKNOW.

CLIENT:

STRUCTURAL CONSULTANT:

M.E.P CONSULTANT:

ARCHITECT:  
**K DESIGN**  
405, ANULON APARTMENT  
NEW MANGALAPUR, NEW DELHI- 110030  
E mail :- architectkeshavn@gmail.com, royakd@gmail.com

SCALE: **N.T.S (A1)**

DRAWING BLOCK:  
**SITE PLAN**

SHEET TITLE:  
**SAJRA SUPER IMPOSE PLAN**

SHEET NO.

DATE:

Signature (Authorized signatory)