


OTHER'S PLOT -2

W 92.681

M3M THE CULLINAN
UPPRERAPRJ442214
(AREA = 46205 SQ.MT.)

30 M WIDE ROAD

277.77 M

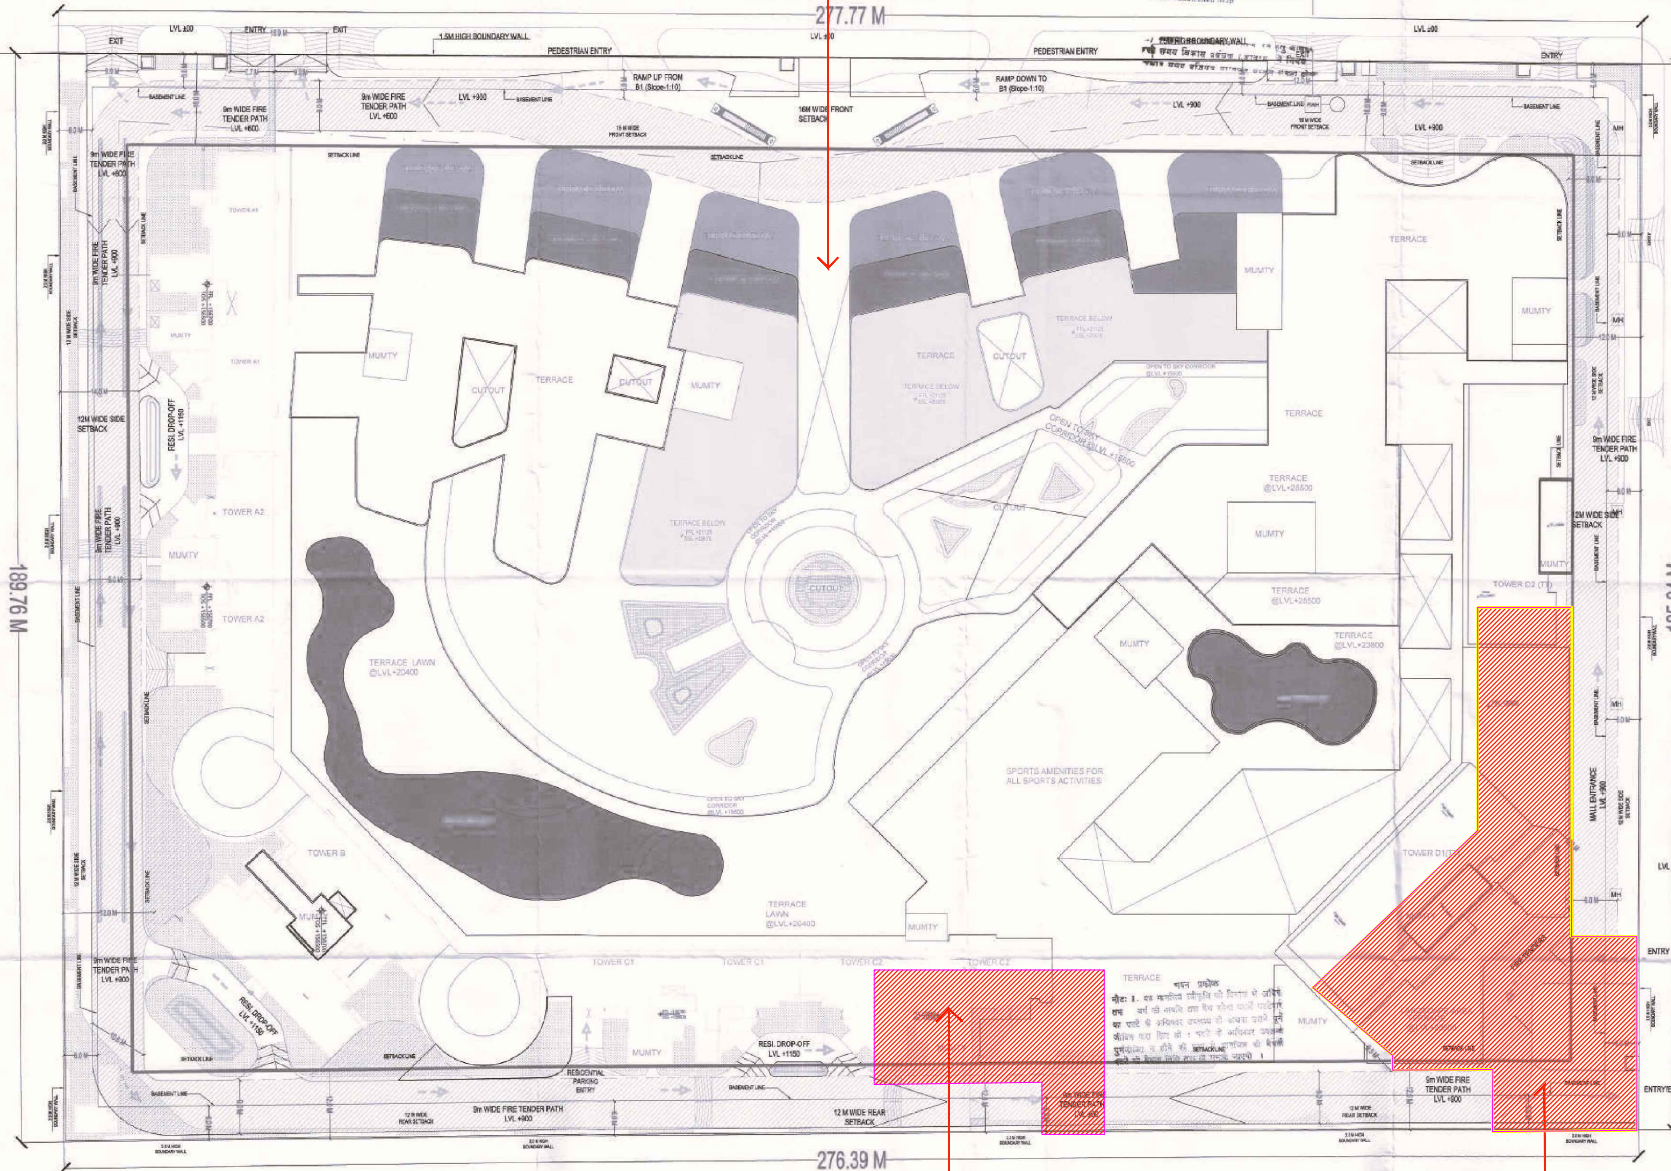

OTHER'S PLOT -1B

276.39 M

OTHER'S PLOT -1A

M3M THE CULLINAN - II
(AREA = 5830 SQ.MT.)

Map for proposed Building is on per BWA
Laws. Submitted for approval ready
SAP/04/2024
12/22/24
12/22/24

Map for proposed Building is on per BWA
Laws. Submitted for approval ready
SAP/04/2024
12/22/24
12/22/24

REVISED SUBMISSION DRAWING

SITE PLAN

Project:-
THE CULLINAN
Plot No. 1, Sector- 94,
Expressway,Noida.

Client:-
LAVISH BUILD MART PVT. LTD.
Plot No.- 1, Sector-94, Noida Expressway,Noida

CONSULTANTS
R.N.Gupta & Associates
Consulting Engineers, Architects & Valuers
Phones - (0120) 2582224, 2582773
Fax - (0120) 4321556
E-1, Sector-55, Noida
email - info@rmgcorp.com

Drawing released for:-
☐ APPROVAL ☒ SUBMISSION
☐ COMPLETION ☐ CONSTRUCTION

Org. no.: NWO - 01
Scale: 1:100 Date: MAY 2025
Drawn by: Ekd by:

For Lavish Build Mart Pvt. Ltd.
Authorized Signatory

Owner: Sign

Deepak Dandriyal
DEEPAK DANDRIYAL
CA/2023/166688

Architect: Sign