


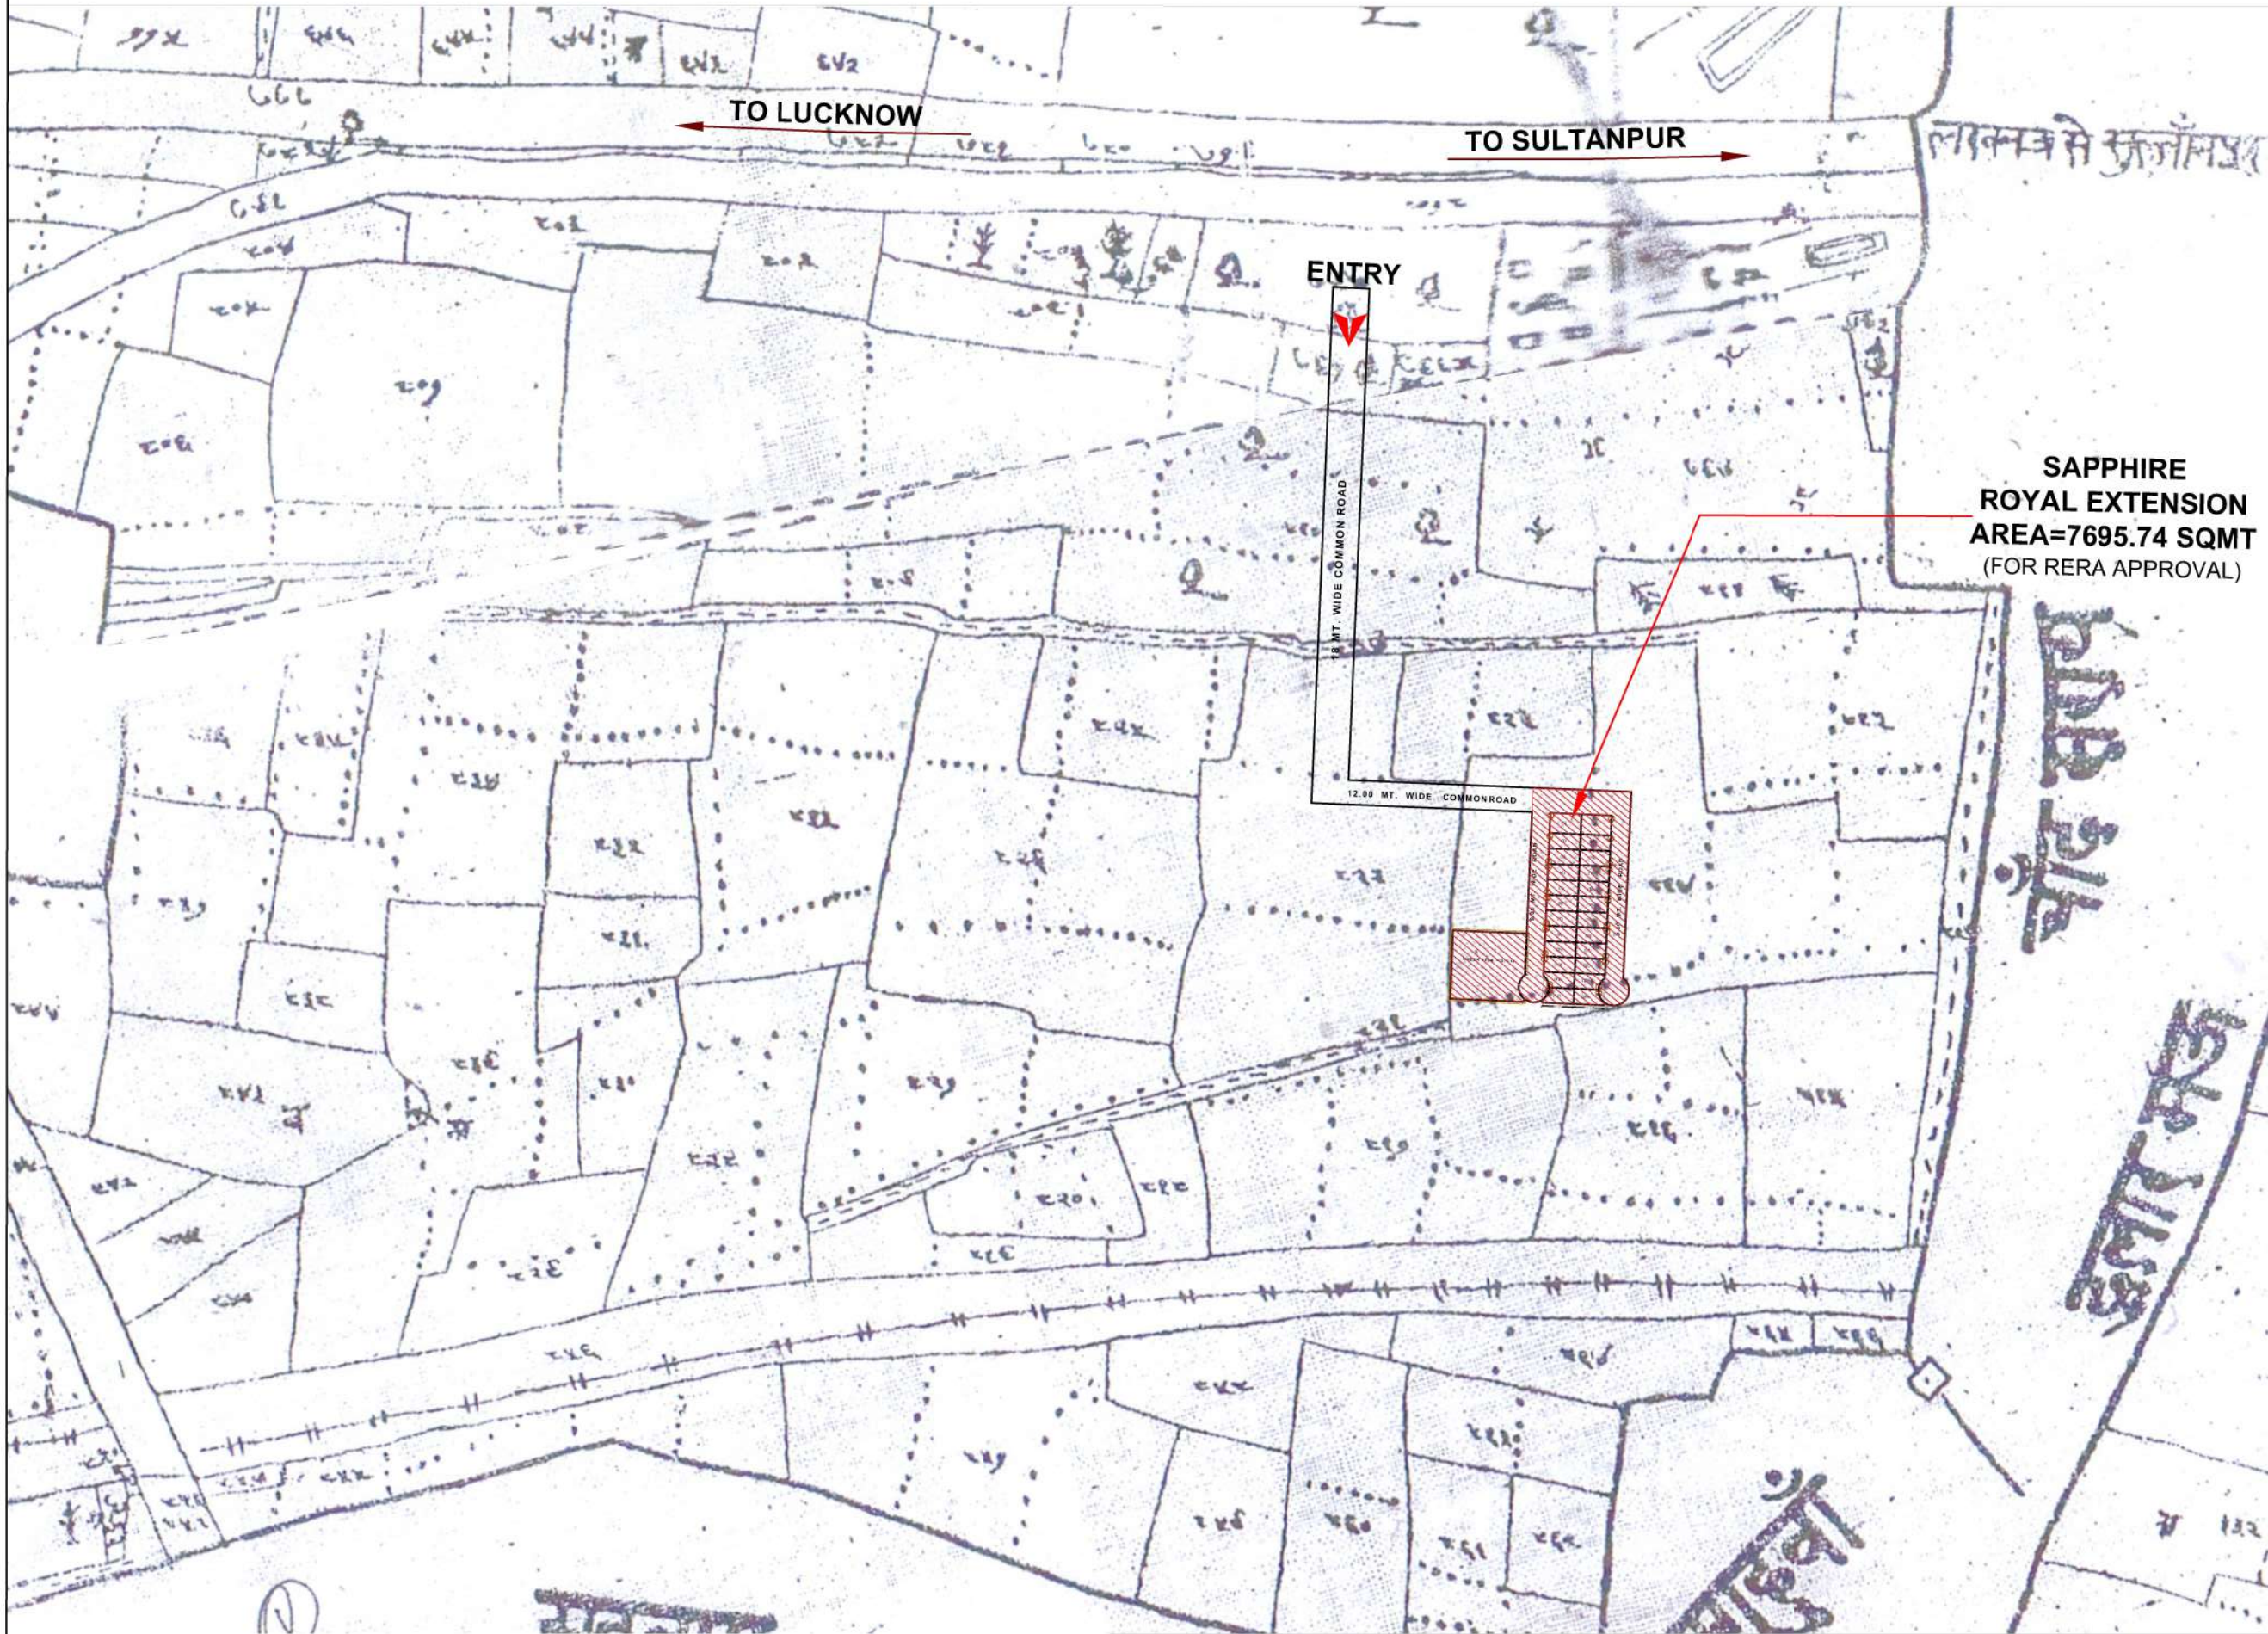

**SAPPHIRE
ROYAL EXTENSION
AREA=7695.74 SQMT
(FOR RERA APPROVAL)**

PROJECT

PROPOSED **SAPPHIRE ROYALE
EXTENSION** AT SAPPHIRE
ROYALE AT KHASRA NO 814 ,
VILLAGE -KASIMPUR BIRUHA
PARGANA & THAHSIL-
MOHANLALGANJ ,LUCKNOW.

UPPER GROUND FLOOR PLAN

DATE
11/03/2026

SCALE

R/VERSION

SHEET NO.
AR-02

DRAWING NO.
SA-COMM-02

SHEET SIZE
A4

NOTE

1) ALL DIMENSIONS ARE IN MILLIMETERS.

2) NO DIMENSION TO BE SCALED FROM THE DRAWINGS WRITTEN DIMENSIONS TO BE FOLLOWED.

3) IN CASE OF DISCREPANCIES LARGE SCALE DETAILED DRAWINGS SHALL SUPERCEDE SMALLER SCALE DRAWINGS AND DISCREPANCIES IN THE DRAWINGS ARE TO BE BROUGHT OUT TO THE NOTICE OF THE ARCHITECT. IT IS GOT TO BE RECTIFIED BEFORE TENDERING.

4) ALL SERVICES DWGS TO BE REFERRED ONLY FOR THE TECHNICAL CONTENTS CO-ORDINATED WORKING DRAWINGS TO BE FOLLOWED FOR ALL WORK AT SITE.

5) ALL STRUCTURAL SIZES AND STRUCTURAL DETAILS TO BE REFERRED FROM DRAWINGS OF STRUCTURAL CONSULTANTS.

PROJECT TITLE -

**KHASRA SUPER
IMPOSE PLAN**


architect's avenue
D-2/122,Sambhav Tower,Vibhuti
Khand Gomti Nagar,Lucknow,U.P.

ARCHITECT

DIRECTOR

SAPPHIRE INFRAVENTURES (P) LTD.

KHASRA SUPER IMPOSE PLAN

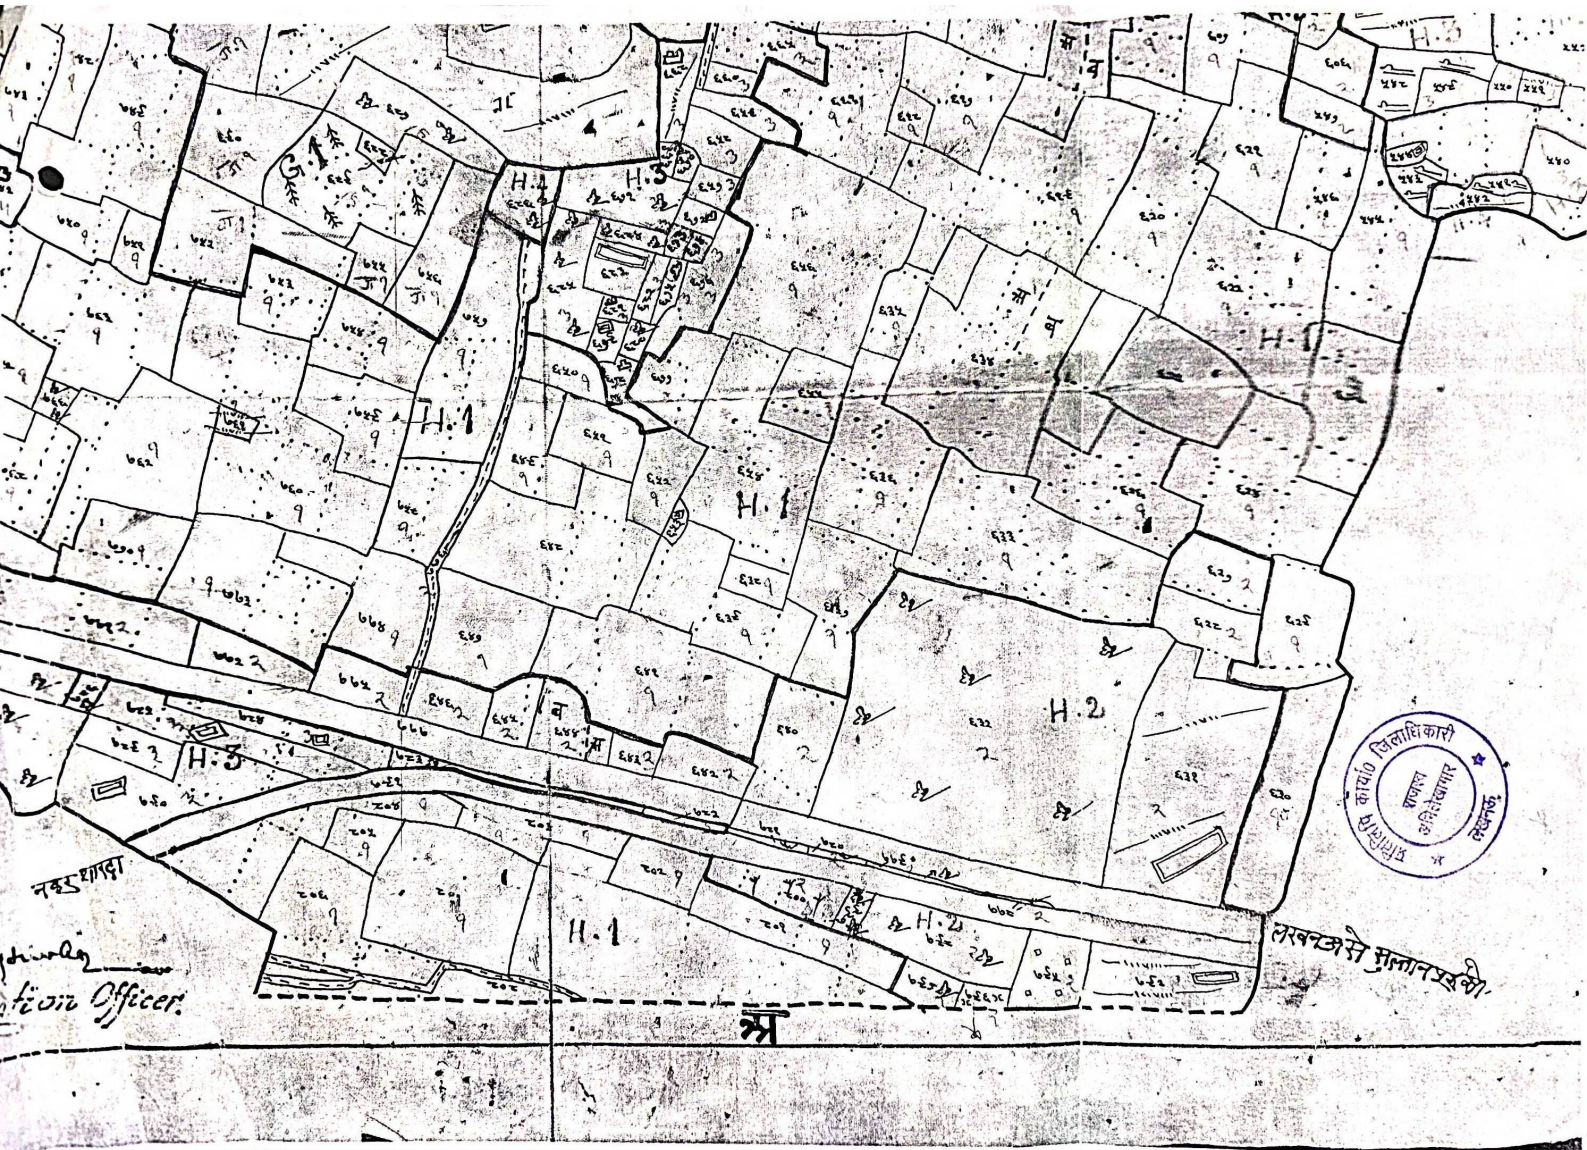

Division
Officer.

अ

मुख्यालय से मुलाकात की

18-5-51

कोशीर पर

सठवारा


मगहवाँ

बलार



भूचित्र
गासकासिमपर-

18167
20-5-22

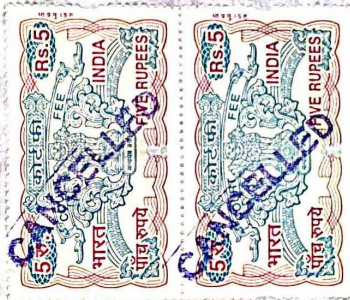

2
10.2

नकल अचिप्र ग्राम कासिमपुर बेरुदा पछाना त तहसील मोहनलालगंज जिला मधुबनी / बाबा न
मन 9326 म. अनुसार मन 9326 म. अनुसार मन 9326-20 ई. पैमाना 10 इंच = 2 मीटर



प्रतिलिपि कर्ता का नाम अशोक
प्रतिलिपि कर्ता अ
तुलना कर्ता अ
तिथि 20-5-22

प्रमाणित प्रतिलिपि की तिथि 20-5-22
प्रमाणित पत्र तैयार करने की तिथि 20-5-22
प्रतिलिपि लेने की तिथि 20-5-22
वर्षों की संख्या 2



7/7

प्रमाणित प्रतिलिपि
राजस्व अधिकारी
कार्यालय जिलाधिकारी
मधुबनी