

PROJECT
PROPOSED BUILDING FOR IT
INFRASTRUCTURE PARK PVT. LTD. AT
PLOT NO. 1B, SECTOR 140A, NOIDA

BASEMENT-1 AREA CHART					
S.No.	LENGTH	X	WIDTH	X	NO.S
1	15.30	X	12.05	X	1
TOTAL ADDITION AREA (A1)					
TOTAL ADDITION AREA (A1)					
TOTAL ADDITION AREA (A1)					
RETAIL AREA ENVELOPE					
S.No.	LENGTH	X	WIDTH	X	NO.S
RA1	7.80	X	8.45	X	1
RA2	7.80	X	8.45	X	1
RA3	2.93	X	5.00	X	1
TOTAL (A2)					
TOTAL (A2)					
TOTAL (A2)					
NON RETAIL DEDUCTIONS					
S.No.	LENGTH	X	WIDTH	X	NO.S
CO1	15.30	X	12.05	X	1
CO2	15.30	X	12.05	X	1
TOTAL BASEMENT-1 CUTOFF AREA (A3)					
TOTAL BASEMENT-1 CUTOFF AREA (A3)					
TOTAL BASEMENT-1 CUTOFF AREA (A3)					
CORE AREA ENVELOPES					
S.No.	LENGTH	X	WIDTH	X	NO.S
CA1	4.30	X	7.50	X	1
CA2	4.30	X	7.50	X	1
CA3	4.30	X	7.50	X	1
CA4	4.30	X	7.50	X	1
CA5	4.30	X	7.50	X	1
CA6	4.30	X	7.50	X	1
CA7	4.30	X	7.50	X	1
CA8	4.30	X	7.50	X	1
CA9	4.30	X	7.50	X	1
CA10	4.30	X	7.50	X	1
TOTAL BASEMENT-1 CORE AREA (A4)					
TOTAL BASEMENT-1 CORE AREA (A4)					
TOTAL BASEMENT-1 CORE AREA (A4)					
SERVICE AREA					
S.No.	LENGTH	X	WIDTH	X	NO.S
SA1	4.675	X	4.325	X	1
SA2	13.15	X	10.575	X	1
SA3	4.30	X	3.800	X	1
SA4	2.085	X	2.500	X	1
SA5	2.085	X	2.500	X	1
SA6	5.475	X	3.950	X	1
SA7	15.300	X	8.125	X	1
SA8	13.400	X	30.000	X	1
SA9	3.315	X	22.305	X	1
SA10	5.475	X	5.075	X	1
SA11	24.500	X	33.388	X	1
SA12	22.415	X	8.800	X	1
SA13	5.500	X	2.650	X	1
SA14	6.300	X	3.300	X	1
SA15	6.480	X	5.500	X	1
SA16	6.475	X	3.300	X	1
SA17	5.275	X	12.575	X	1
SA18	6.300	X	3.850	X	1
SA19	5.000	X	4.250	X	1
SA20	5.000	X	4.250	X	1
TOTAL BASEMENT-1 SERVICE AREA (A5)					
TOTAL BASEMENT-1 SERVICE AREA (A5)					
TOTAL BASEMENT-1 SERVICE AREA (A5)					
NON FAR AREA					
S.No.	LENGTH	X	WIDTH	X	NO.S
NF1	0.800	X	4.700	X	1
NF2	2.850	X	6.600	X	1
NF3	1.400	X	3.200	X	1
NF4	3.700	X	6.600	X	1
NF5	27.575	X	7.300	X	1
NF6	1.500	X	3.200	X	1
NF7	2.500	X	4.275	X	1
NF8	15.300	X	14.375	X	1
NF9	11.150	X	17.250	X	1
NF10	1.000	X	3.200	X	1
NF11	3.700	X	3.200	X	1
NF12	6.275	X	4.400	X	1
NF13	15.300	X	16.075	X	1
NF14	5.900	X	1.800	X	1
NF15	13.300	X	4.000	X	1
NF16	17.425	X	4.000	X	1
NF17	23.100	X	8.800	X	1
NF18	16.400	X	7.500	X	1
NF19	2.000	X	3.300	X	1
NF20	6.475	X	3.075	X	1
NF21	10.725	X	57.775	X	1
NF22	6.475	X	14.175	X	1
NF23	8.300	X	11.800	X	1
NF24	5.400	X	10.950	X	1
NF25	3.200	X	3.800	X	1
NF26	3.800	X	3.175	X	1
NF27	2.000	X	5.150	X	1
NF28	17.125	X	29.675	X	1
NF29	4.725	X	28.600	X	1
TOTAL BASEMENT-1 NON FAR AREA (A6)					
TOTAL BASEMENT-1 NON FAR AREA (A6)					
TOTAL BASEMENT-1 NON FAR AREA (A6)					
WATER TANK AREA					
S.No.	LENGTH	X	WIDTH	X	NO.S
WT1	87.73	X	3.20	X	1
TOTAL WATER TANK AREA (A7)					
TOTAL WATER TANK AREA (A7)					
TOTAL WATER TANK AREA (A7)					
TOTAL ADDITION AREA (A1)					
TOTAL ADDITION AREA (A1)					
TOTAL ADDITION AREA (A1)					
TOTAL RETAIL AREA ENVELOPE (A2)					
TOTAL RETAIL AREA ENVELOPE (A2)					
TOTAL RETAIL AREA ENVELOPE (A2)					
TOTAL NON RETAIL DEDUCTIONS (A3-A6)					
TOTAL NON RETAIL DEDUCTIONS (A3-A6)					
TOTAL NON RETAIL DEDUCTIONS (A3-A6)					
TOTAL PARKING AREA (A7-A8)					
TOTAL PARKING AREA (A7-A8)					
TOTAL PARKING AREA (A7-A8)					
TOTAL RETAIL SERVICE FAR AREA (A9-A11)					
TOTAL RETAIL SERVICE FAR AREA (A9-A11)					
TOTAL RETAIL SERVICE FAR AREA (A9-A11)					
RETAIL DEDUCTIONS					
RETAIL DEDUCTIONS					
RETAIL DEDUCTIONS					
LIFT AREA					
S.No.	LENGTH	X	WIDTH	X	NO.S
L1	2.400	X	2.400	X	1
L2	2.400	X	2.400	X	1
L3	2.400	X	2.400	X	1
L4	2.400	X	2.400	X	1
TOTAL RETAIL LIFT AREA (A12)					
TOTAL RETAIL LIFT AREA (A12)					
TOTAL RETAIL LIFT AREA (A12)					
LIFT LOBBY AREA					
S.No.	LENGTH	X	WIDTH	X	NO.S
L1	2.400	X	2.400	X	1
L2	2.400	X	2.400	X	1
TOTAL RETAIL LIFT LOBBY AREA (A13)					
TOTAL RETAIL LIFT LOBBY AREA (A13)					
TOTAL RETAIL LIFT LOBBY AREA (A13)					
STAIRCASE AREA					
S.No.	LENGTH	X	WIDTH	X	NO.S
RS1	5.700	X	4.300	X	1
RS2	7.700	X	4.300	X	1
TOTAL RETAIL STAIRCASE AREA (A14)					
TOTAL RETAIL STAIRCASE AREA (A14)					
TOTAL RETAIL STAIRCASE AREA (A14)					
SERVICE AREA					
S.No.	LENGTH	X	WIDTH	X	NO.S
SA19	1.850	X	1.850	X	1
SA20	1.850	X	1.850	X	1
SA21	1.850	X	1.850	X	1
SA22	3.500	X	2.000	X	1
SA23	2.850	X	2.400	X	1
SA24	4.900	X	2.250	X	1
SA25	2.400	X	5.775	X	1
TOTAL RETAIL SERVICE AREA (A15)					
TOTAL RETAIL SERVICE AREA (A15)					
TOTAL RETAIL SERVICE AREA (A15)					
SHUTTLE AREA					
S.No.	LENGTH	X	WIDTH	X	NO.S
S1	1.300	X	0.625	X	1
S2	0.600	X	1.200	X	1
TOTAL RETAIL SHUTTLE AREA (A16)					
TOTAL RETAIL SHUTTLE AREA (A16)					
TOTAL RETAIL SHUTTLE AREA (A16)					
RETAIL CUTOFF AREA					
S.No.	LENGTH	X	WIDTH	X	NO.S
C1	2.300	X	0.625	X	1
C2	2.300	X	0.625	X	1
C3	2.300	X	0.625	X	1
C4	1.600	X	0.600	X	1
C5	1.600	X	0.600	X	1
C6	0.400	X	1.350	X	1
TOTAL RETAIL CUTOFF AREA (A17)					
TOTAL RETAIL CUTOFF AREA (A17)					
TOTAL RETAIL CUTOFF AREA (A17)					
RETAIL NON FAR AREA					
S.No.	LENGTH	X	WIDTH	X	NO.S
NF30	12.700	X	1.275	X	1
NF31	18.150	X	17.500	X	1
NF32	25.800	X	4.400	X	1
NF33	5.320	X	48.275	X	1
NF34	86.000	X	28.400	X	1
NF35	3.800	X	4.375	X	1
TOTAL RETAIL NON-FAR AREA (A18)					
TOTAL RETAIL NON-FAR AREA (A18)					
TOTAL RETAIL NON-FAR AREA (A18)					
TOTAL RETAIL DEDUCTIONS AREA (A19)					
TOTAL RETAIL DEDUCTIONS AREA (A19)					
TOTAL RETAIL DEDUCTIONS AREA (A19)					
TOTAL RETAIL FAR AREA (A20-A21)					
TOTAL RETAIL FAR AREA (A20-A21)					
TOTAL RETAIL FAR AREA (A20-A21)					
COMMERCIAL AREA					
S.No.	LENGTH	X	WIDTH	X	NO.S
CM1	7.500	X	24.400	X	1
CM2	8.925	X	25.850	X	1
CM3	8.200	X	1.125	X	1
CM4	AREA PLUMB = 308.55	X		X	1
TOTAL (C1)					
TOTAL (C1)					
TOTAL (C1)					
TOTAL FACILITY AREA (A22-C1)					
TOTAL FACILITY AREA (A22-C1)					
TOTAL FACILITY AREA (A22-C1)					

IT INFRASTRUCTURE PARK PVT.LTD.
2ND FLOOR, PLOT NO. 1B, SECTOR 140A, NOIDA
PREET VIHAR, NEW DELHI, 110082

OWNER
VASTUNIDHI
Vastunidhi
100, BLOCK - B, SECTOR - 44,
NOIDA, UTTAR PRADESH 201 302, INDIA
T : +91 8099 130 999

PRINCIPAL ARCHITECT
ARCHITECT'S SIGNATURE
OWNER'S SIGNATURE

SHIVAN G BANSAL
Digitally signed by SHIVAN G BANSAL
Date: 2022.10.13 17:47:46 +05'30'

15aa472f-bb0a-454f-92b1-f5f389b36257
Digitally signed by SHIVAN G BANSAL
DN: cn=15aa472f-bb0a-454f-92b1-f5f389b36257, o=Vastunidhi, ou=Vastunidhi, email=shivan.g.bansal@vastunidhi.com, c=IN



DWG TITLE
BASEMENT-1

SUBMISSION DRAWING


DRAWN BY MG
DATE 12/10/2022
SHEET SIZE A1

CHECKED BY SB
SCALE 1:250
SHEETS -


NUMBER VAS-140A-BM-101
REV. NO. 00

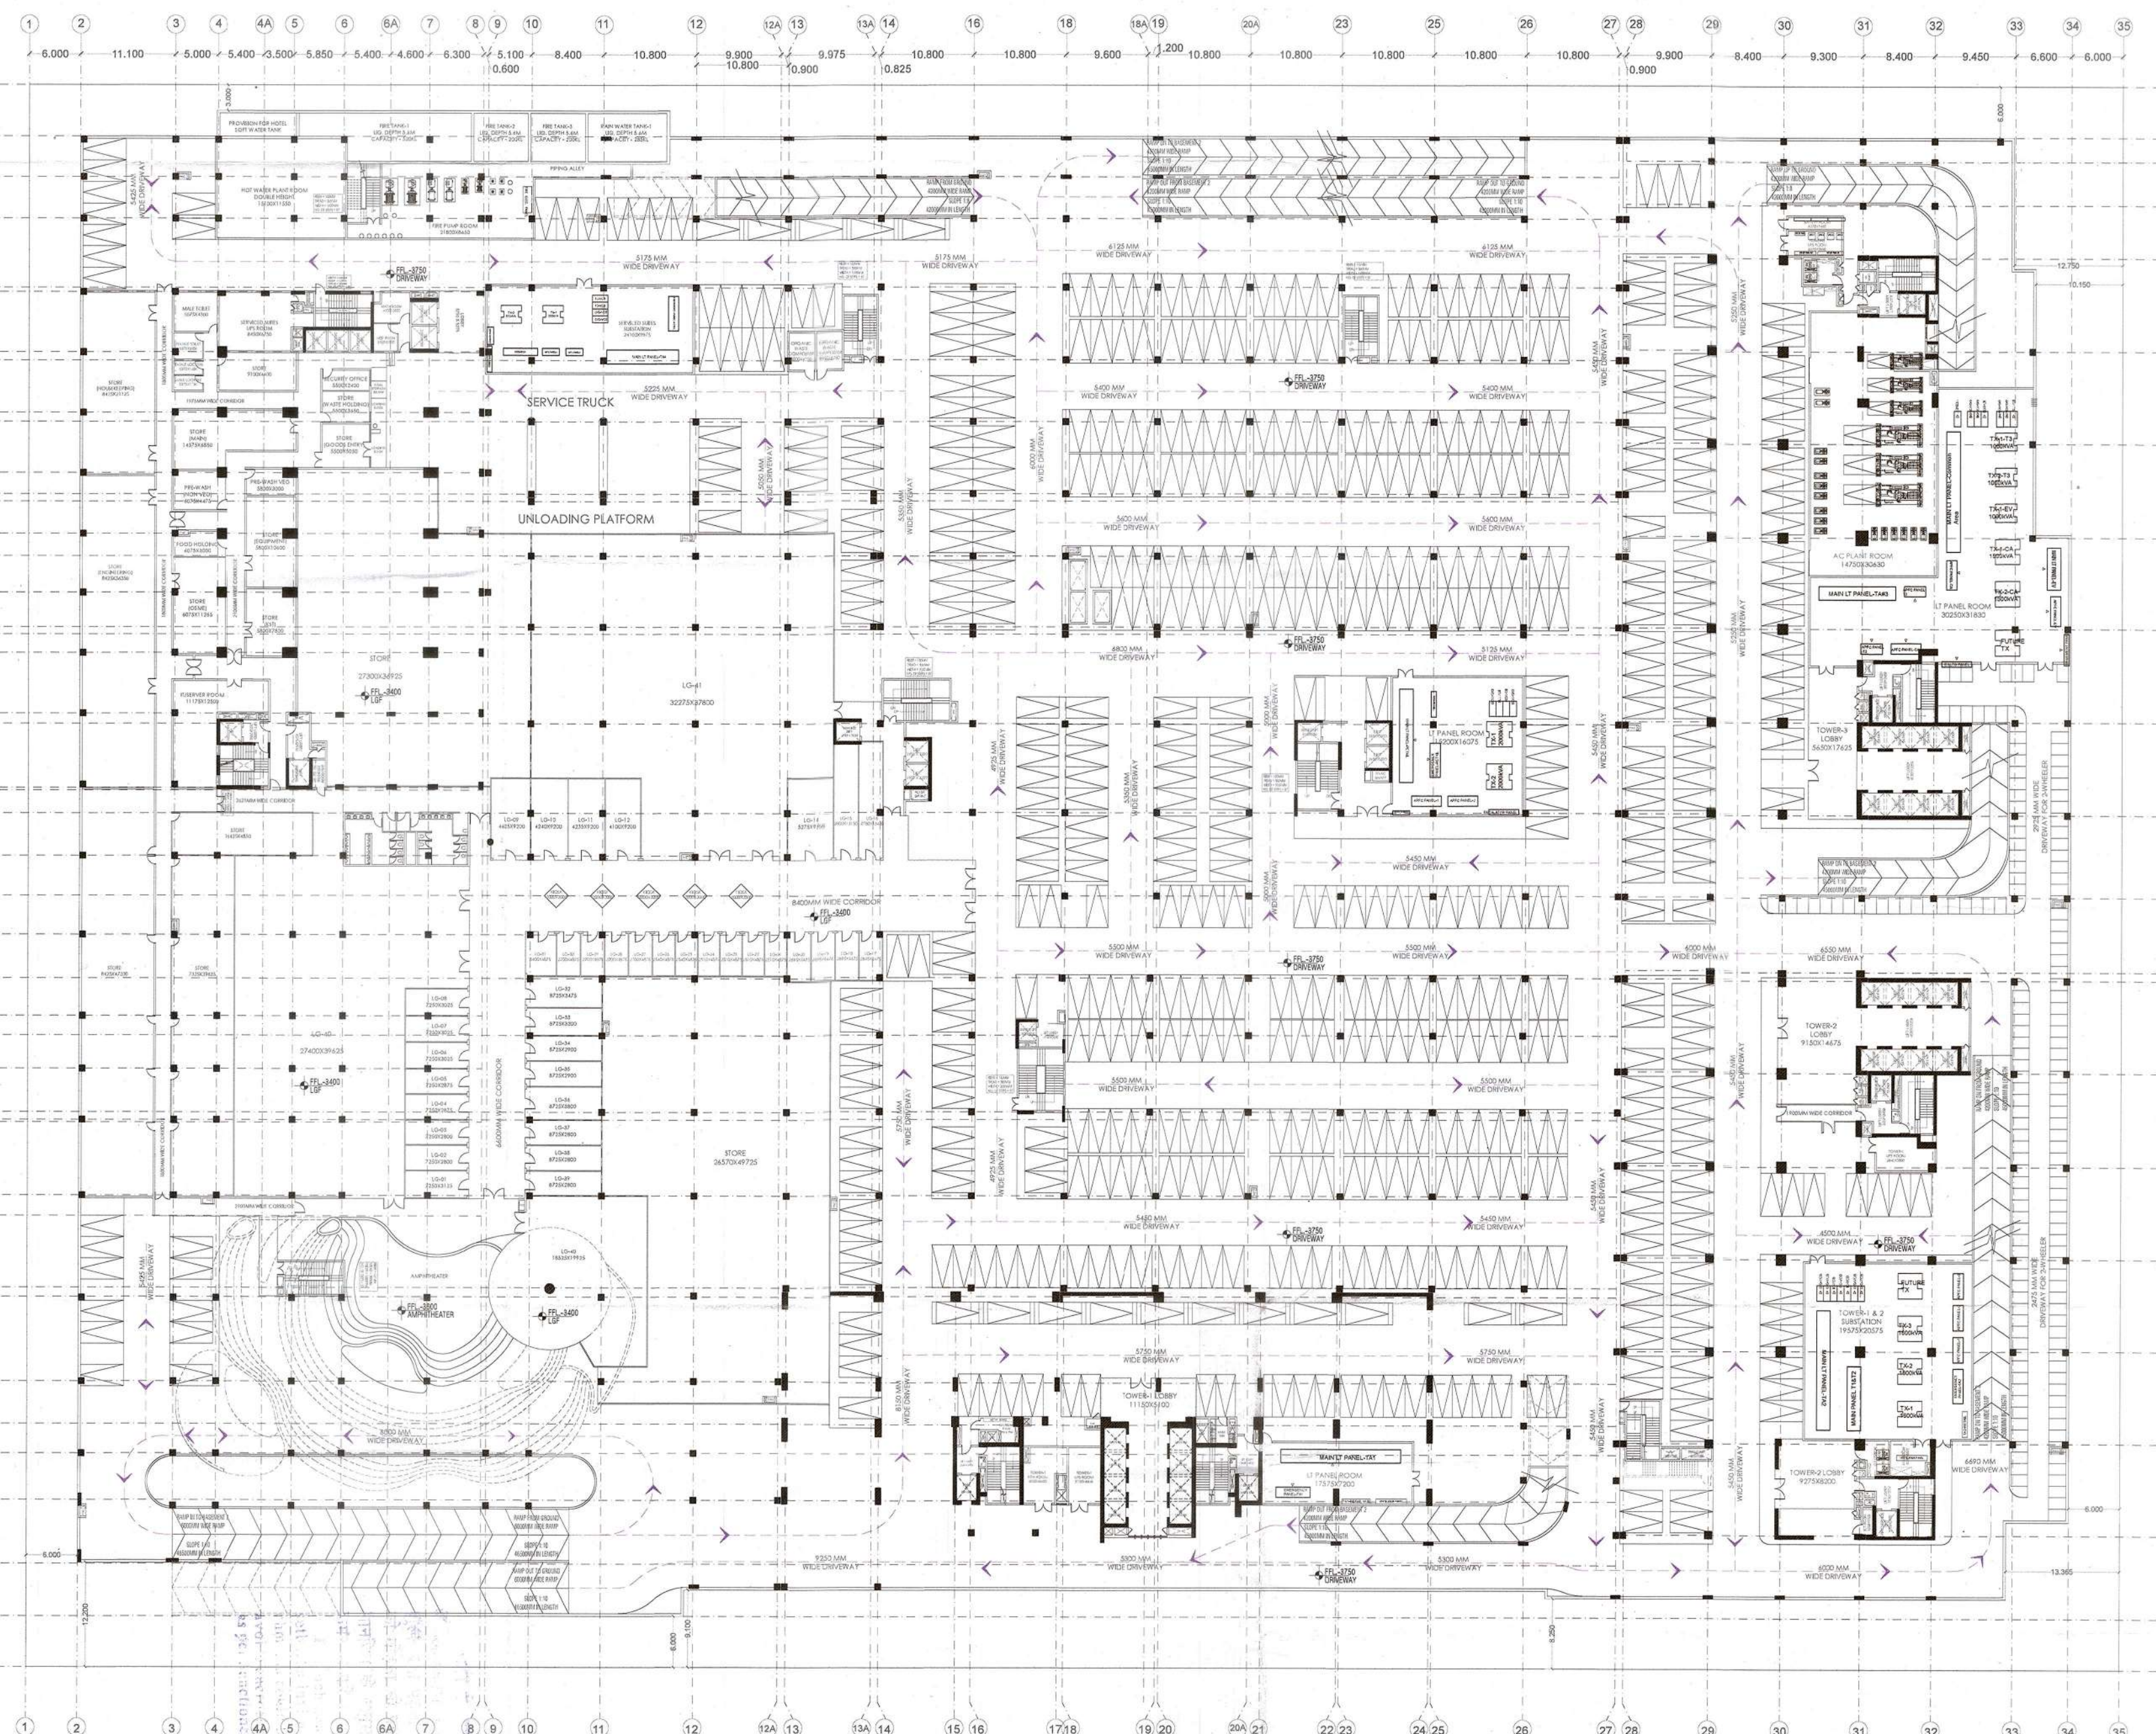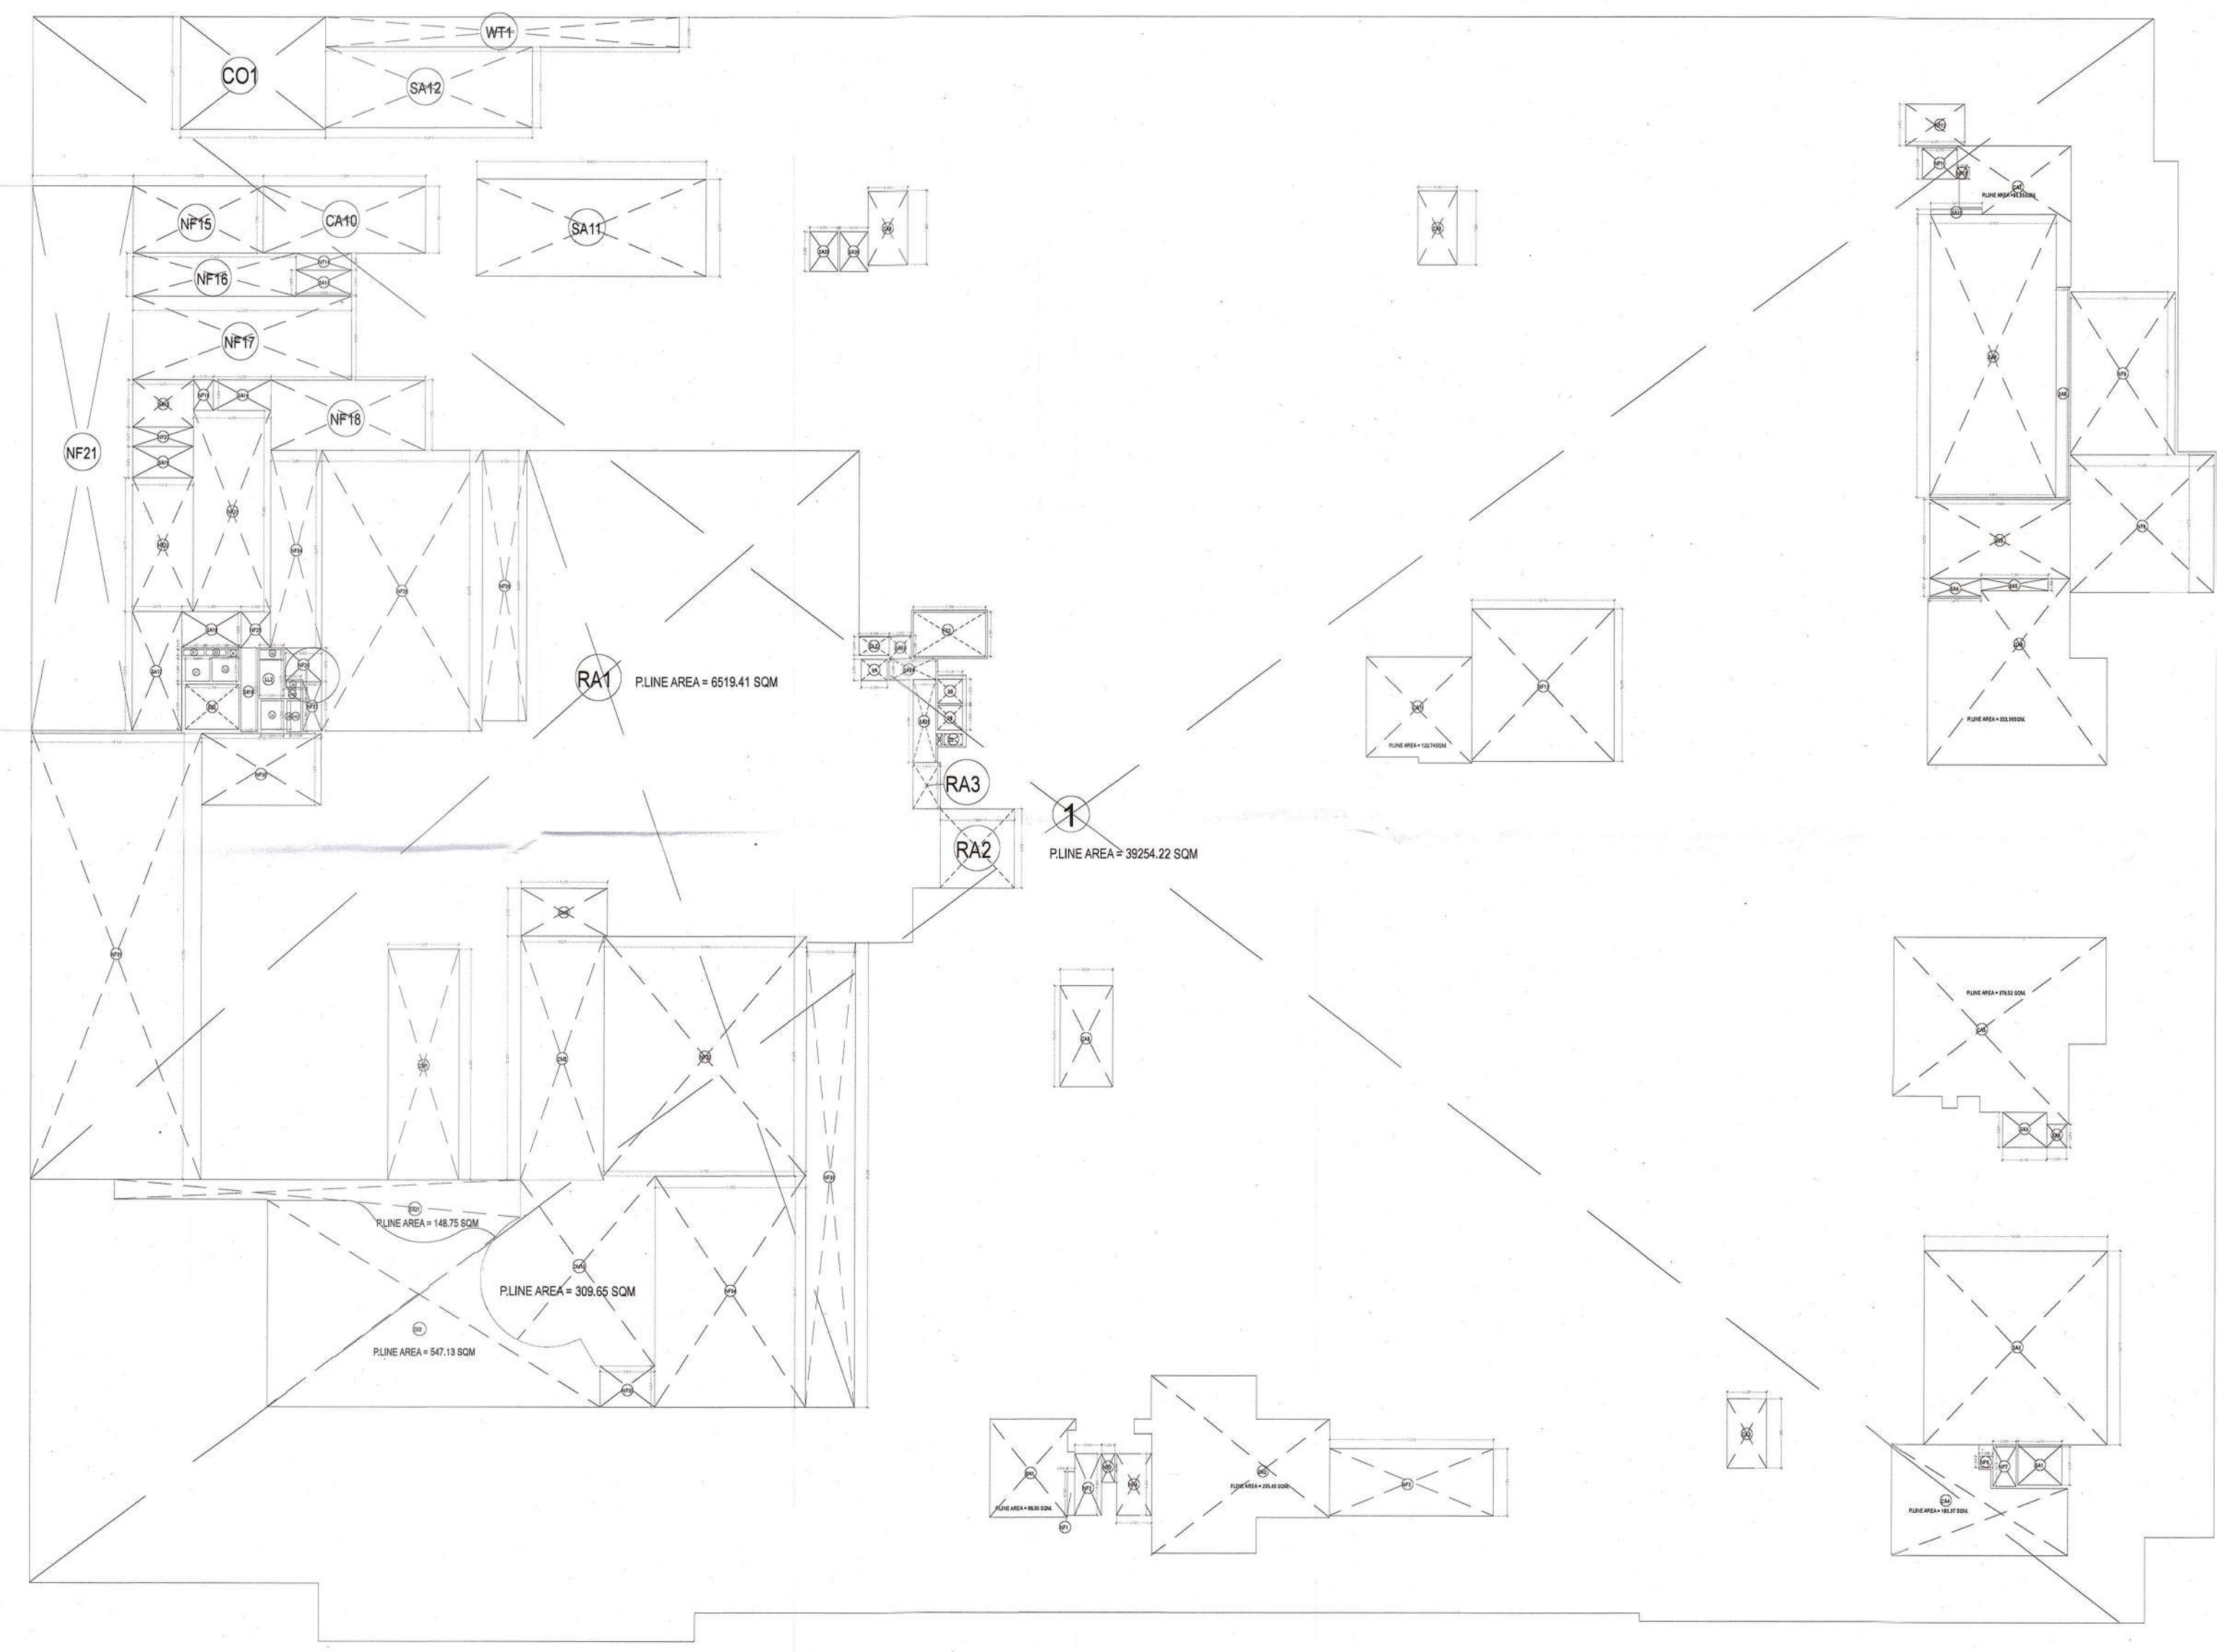

PROJECT
PROPOSED BUILDING FOR IT
INFRASTRUCTURE PARK PVT. LTD. AT
PLOT NO. 1B, SECTOR 140A, NOIDA

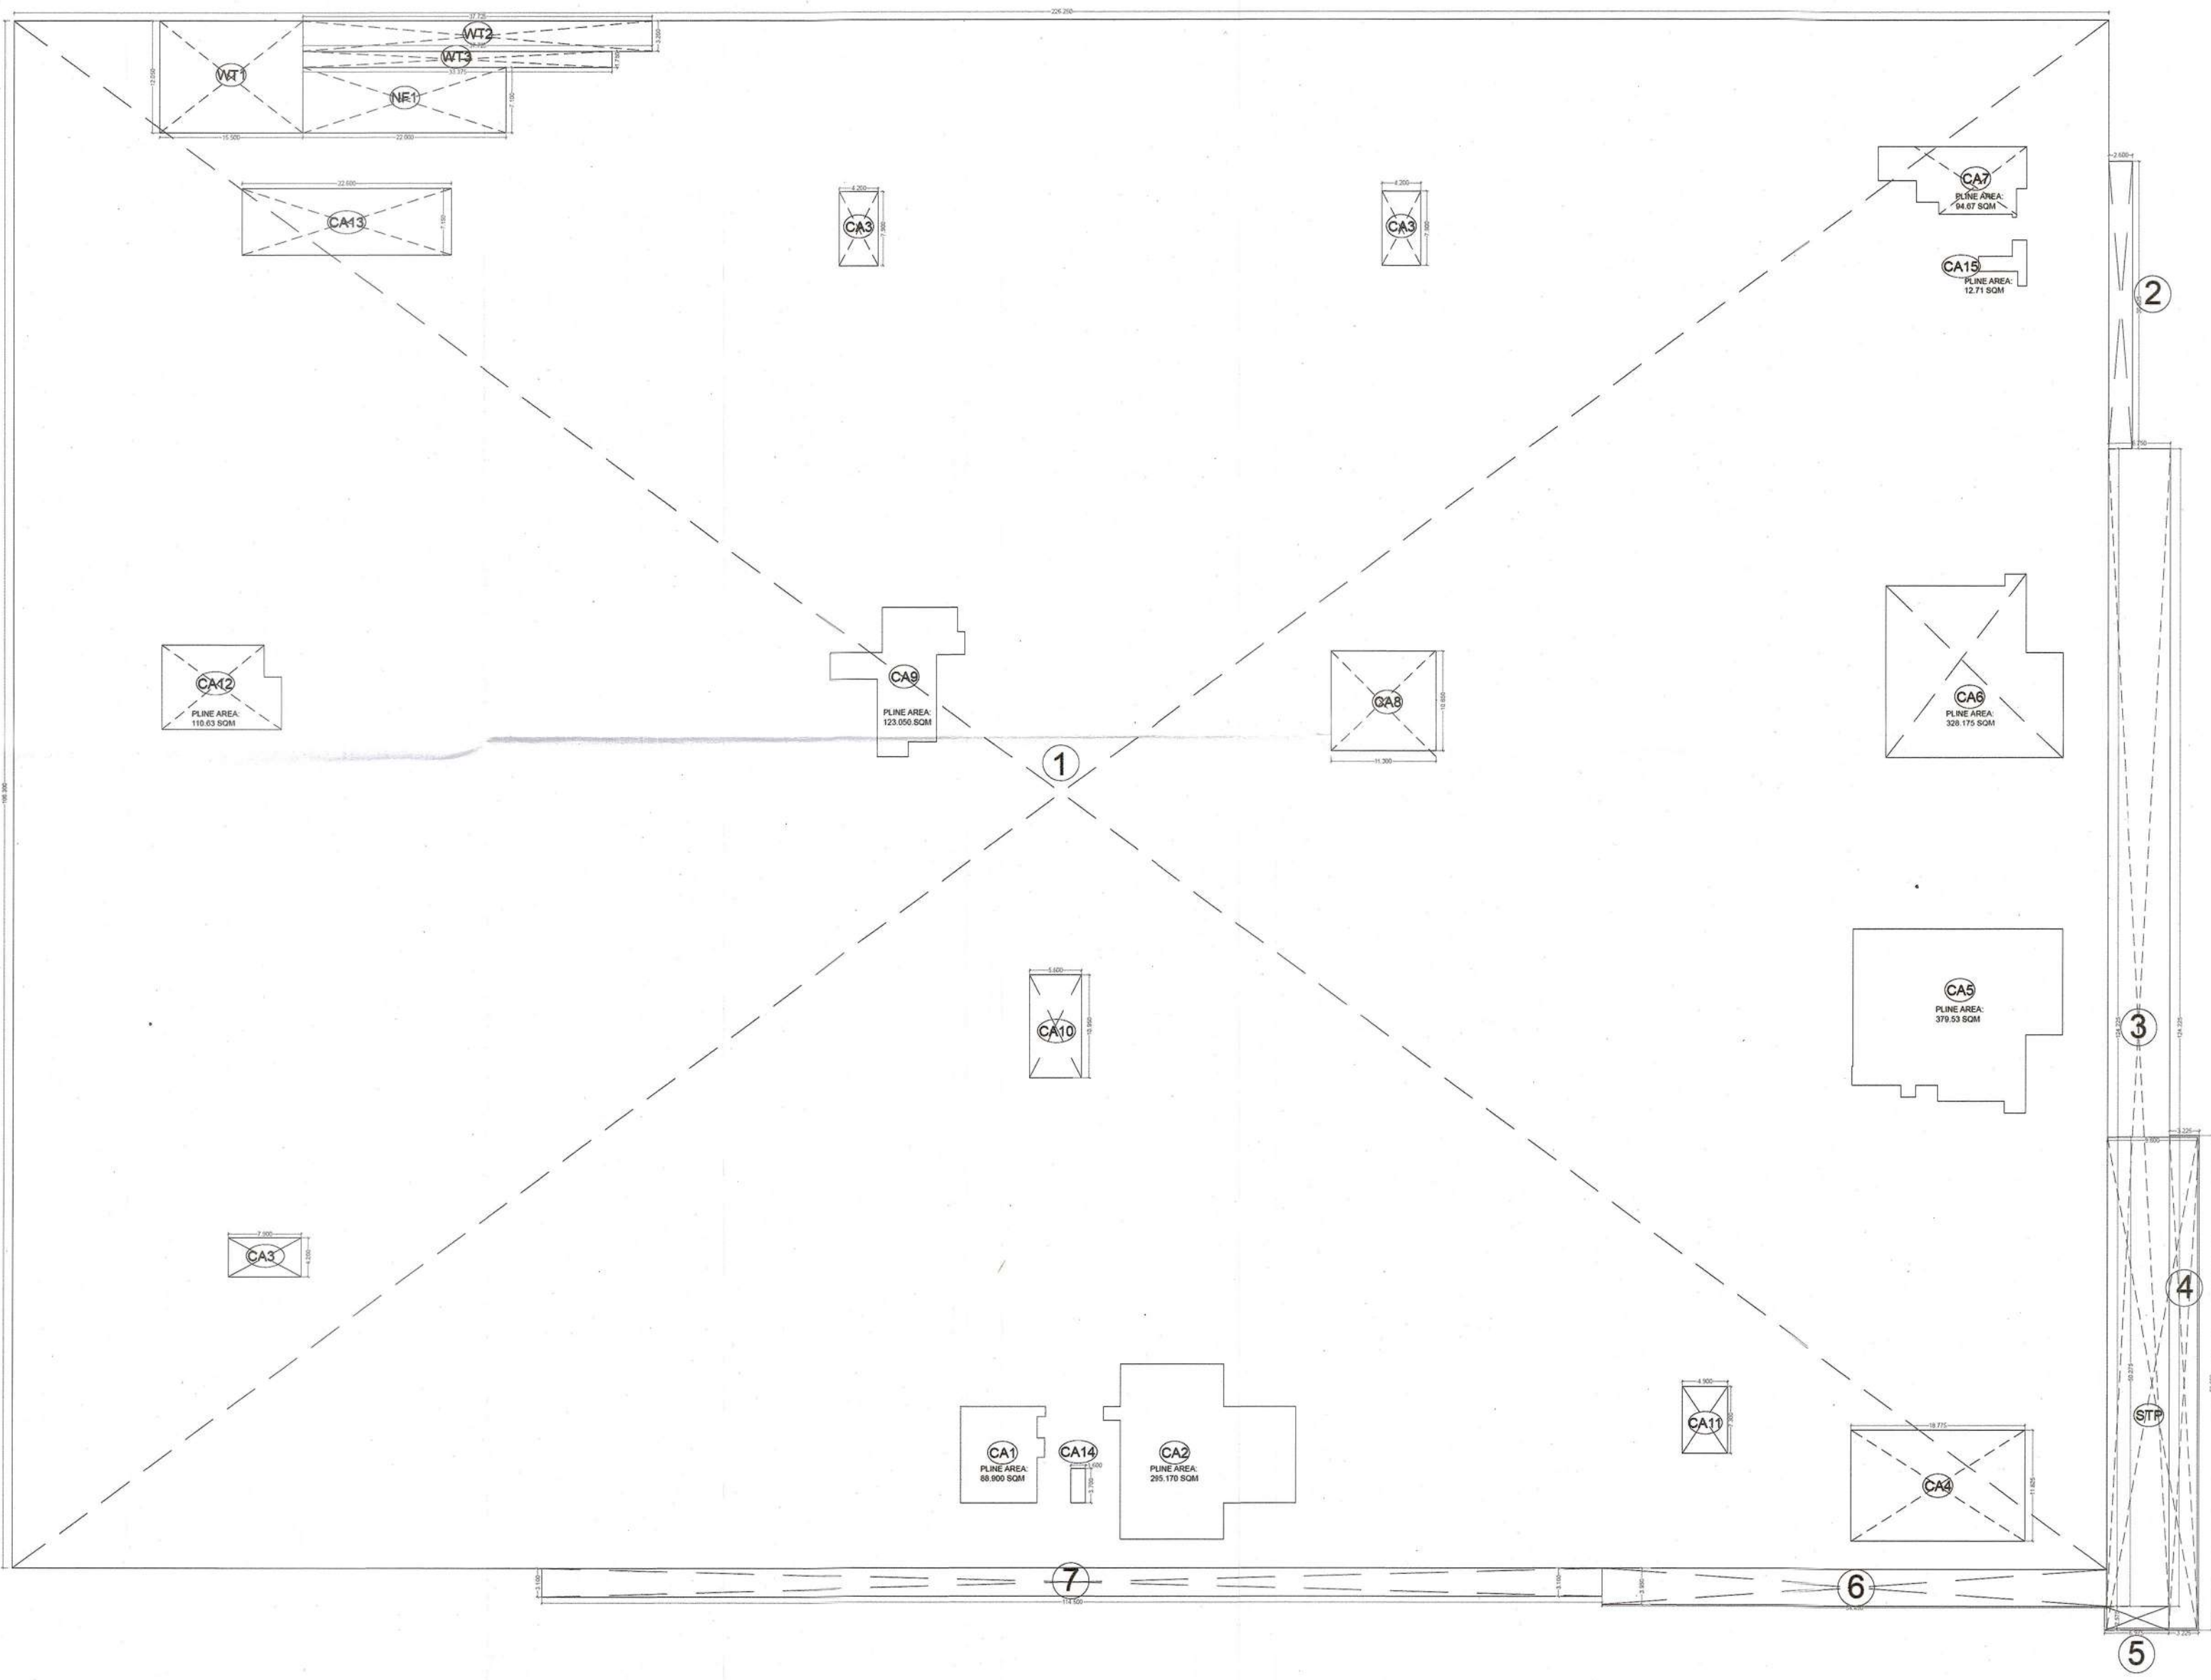

BASEMENT-2 AREA CHART						
ADDITION AREA ENVELOPE						
S.No.	LENGTH	X	WIDTH	X	NO.5 AREA(SQ.MT.)	
1	208.250	X	166.900	X	1	37625.375
2	2.600	X	30.825	X	1	80.145
3	6.750	X	124.225	X	1	838.519
4	3.225	X	53.050	X	1	171.086
5	6.975	X	2.575	X	1	17.961
6	54.450	X	3.950	X	1	215.078
7	114.500	X	3.100	X	1	354.950
TOTAL ADDITION AREA (X1)						39939.11
CORE AREA ENVELOPES						
CA1	AREA PLINE = 88.900	X	1		88.900	
CA2	AREA PLINE = 295.170	X	1		295.170	
CA3	4.200	X	7.900	X	3	99.540
CA4	18.775	X	11.825	X	1	222.014
CA5	AREA PLINE = 375.530	X	1		375.530	
CA6	AREA PLINE = 328.175	X	2		328.175	
CA7	AREA PLINE = 94.67	X	1		94.670	
CA8	11.300	X	10.650	X	1	120.345
CA9	AREA PLINE = 123.050	X	1		123.050	
CA10	5.600	X	10.950	X	1	61.320
CA11	4.900	X	7.300	X	1	35.770
CA12	AREA PLINE = 110.63	X	1		110.630	
CA13	22.600	X	7.150	X	1	161.590
CA14	1.600	X	3.700	X	1	5.920
CA15	AREA PLINE = 12.750	X	1		12.750	
TOTAL CORE AREA (A)						2139.33
WATER TANK AREA						
WT1	15.500	X	12.050	X	1	186.779
WT2	37.725	X	3.300	X	1	120.720
WT3	33.375	X	1.750	X	1	58.405
TOTAL WATER TANK AREA (B)						365.901
STP						
STP1	9.800	X	50.275	X	1	492.695
TOTAL STP AREA (C)						492.695
NON FAR AREA						
NF1	22.000	X	7.100	X	1	156.200
TOTAL NON FAR AREA (D)						156.200
TOTAL ADDITION AREA (X1)						39939.11
TOTAL DEDUCTION AREA (X2) = A+B+C+D						3154.13
TOTAL PARKING AREA (X3-X2)						36784.98
TOTAL SPN F.A.R. SERVICE AREA (C+D)						648.895

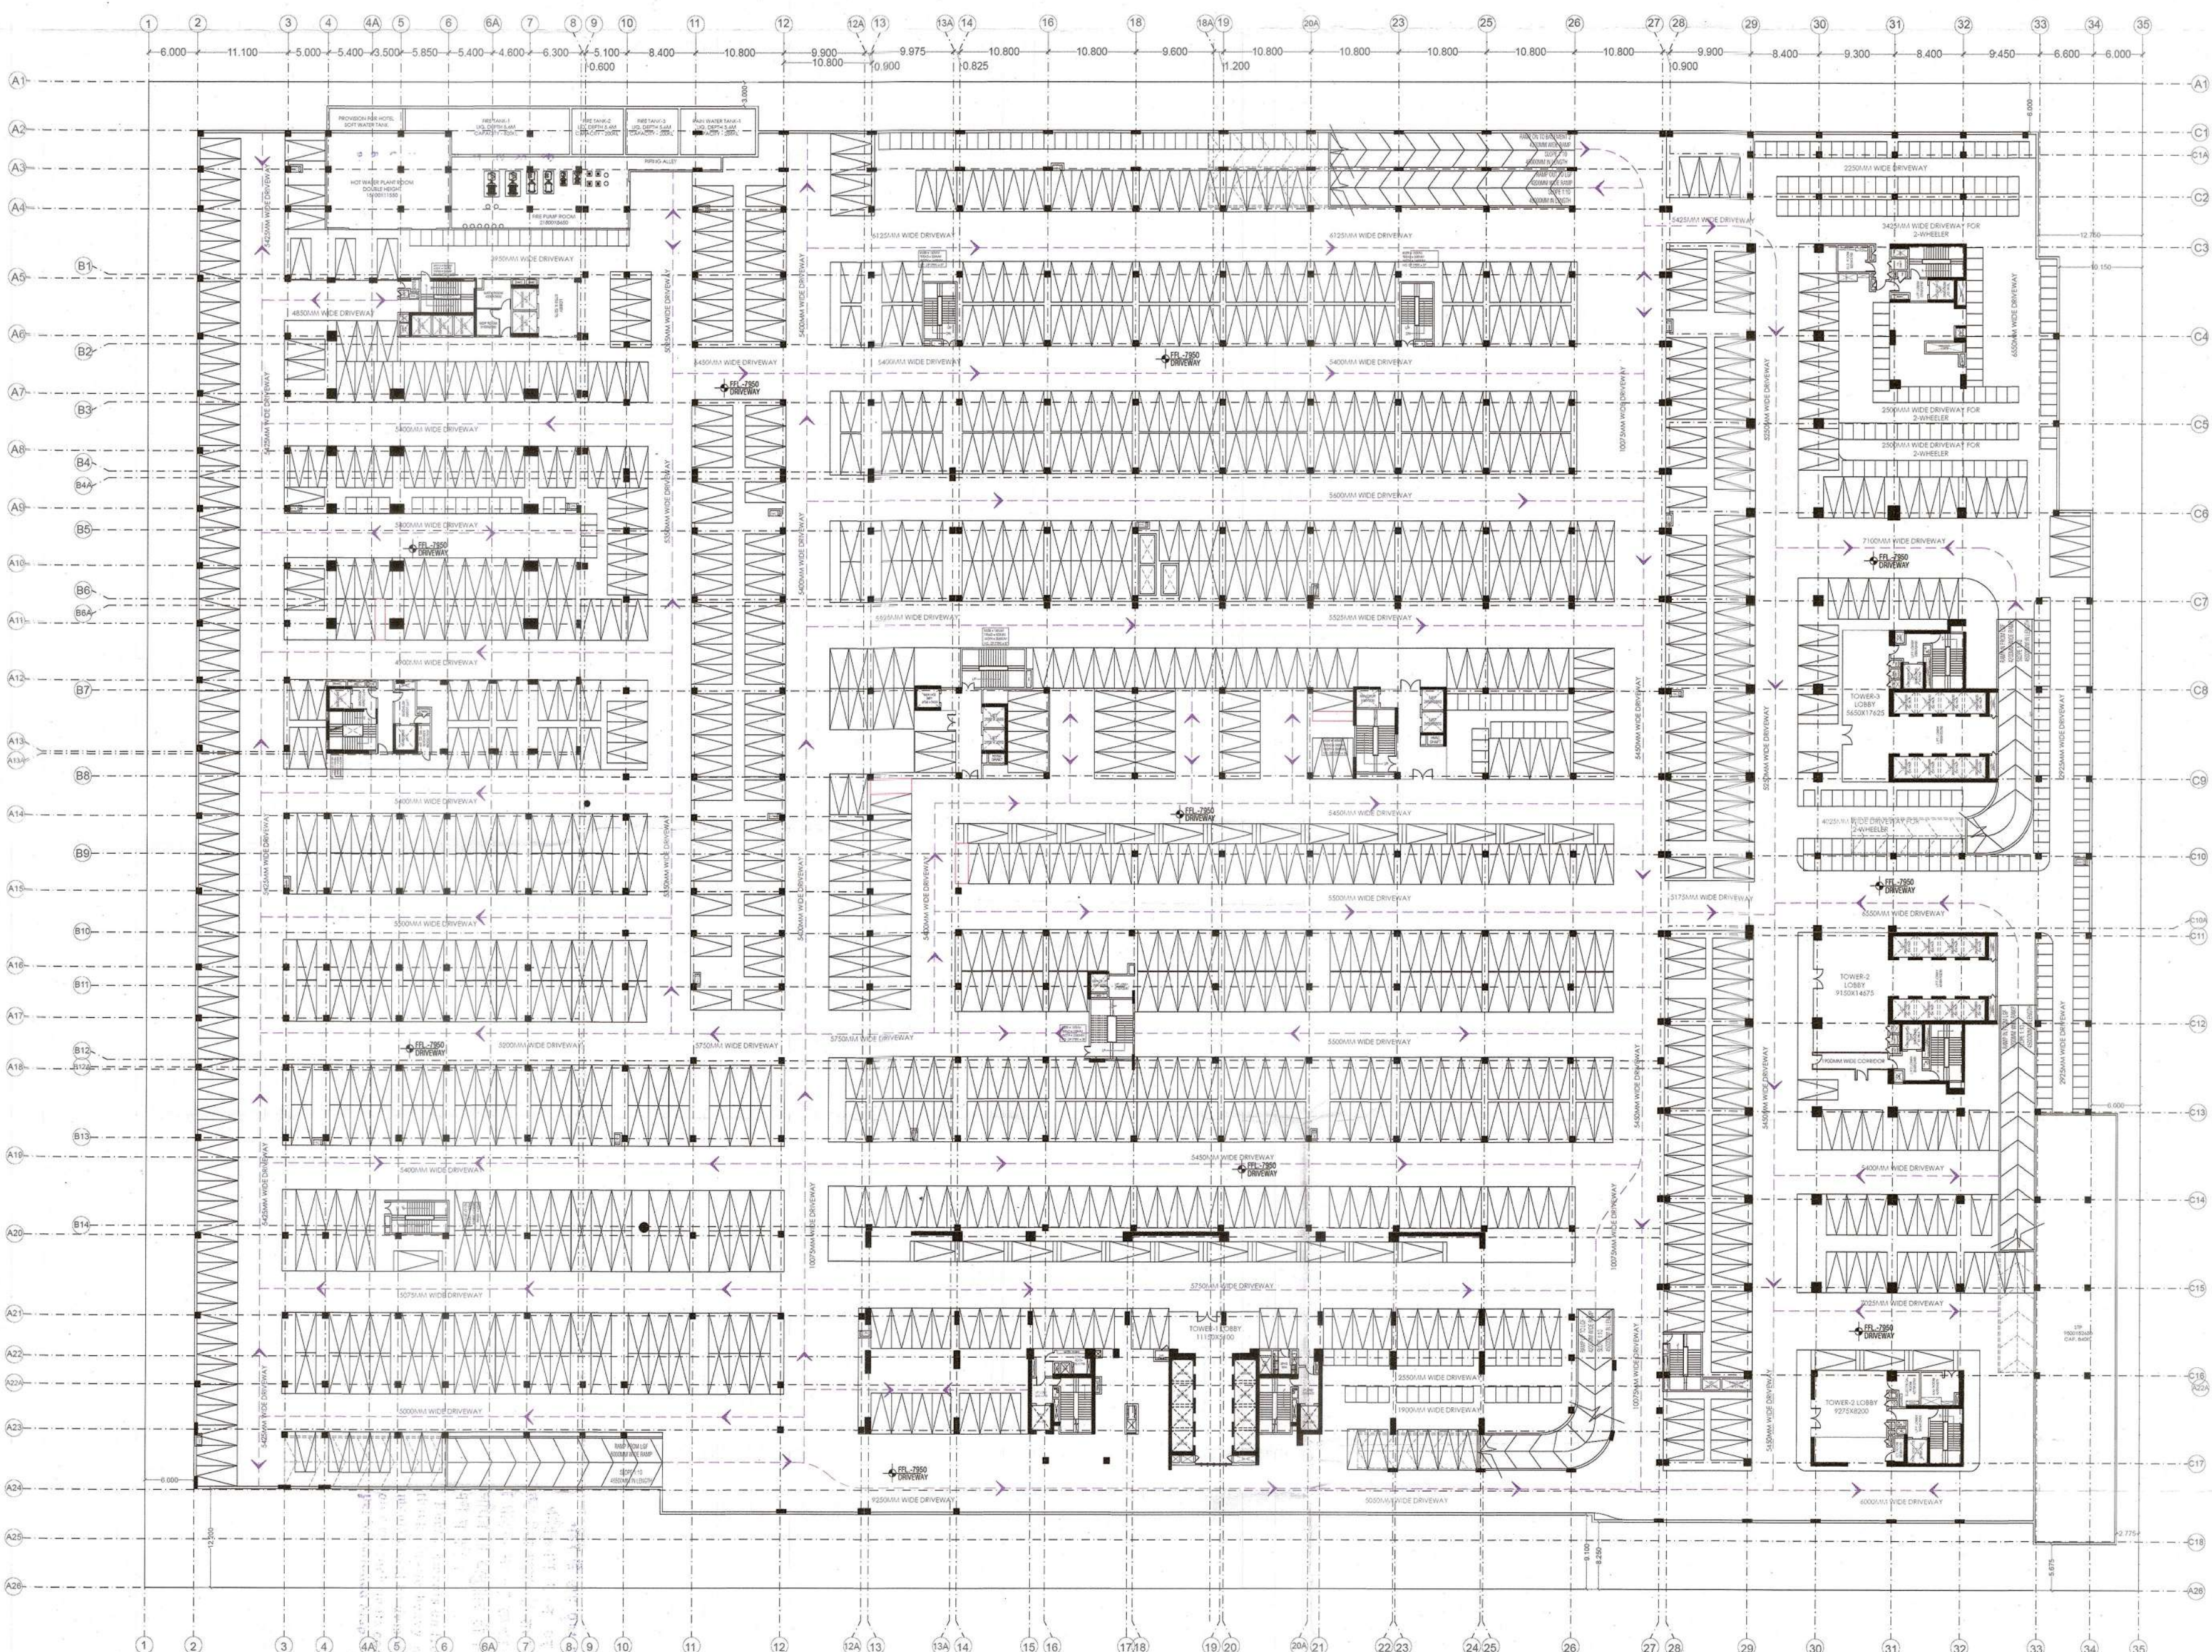

BASEMENT 2

IT INFRASTRUCTURE PARK PVT.LTD.
2ND FLOOR, PLOT NO. 1B, SECTOR 140A, NOIDA
PREET VIHAR, NEW DELHI, 110092

VASTUNIDHI

Vastunidhi
PRINCIPAL ARCHITECT
100, BLOCK - B, SECTOR - 44,
NOIDA, UTTAR PRADESH 201 301, INDIA
T: +91 9999 130 999

ARCHITECT'S SIGNATURE

OWNER'S SIGNATURE

SHIVANG
G
BANSAL
Digitally signed by SHIVANG BANSAL
Date: 2022.10.13 17:46:22 +05'30'

15aa472f-
bb0a-454f-
92b1-
f5f389b3-
257
Digitally signed by 15aa472f-
bb0a-454f-
92b1-
f5f389b3-
257
Date: 2022.10.13 16:11:17 +05'30'

DWG TITLE
BASEMENT-2

NORTH


SUBMISSION DRAWING

DRAWN BY MG CHECKED BY SB


DATE 12/10/2022 SCALE 1:250

SHEET SIZE A1 SHEETS -


NUMBER VAS-140A-BM-102 REV. NO. 00

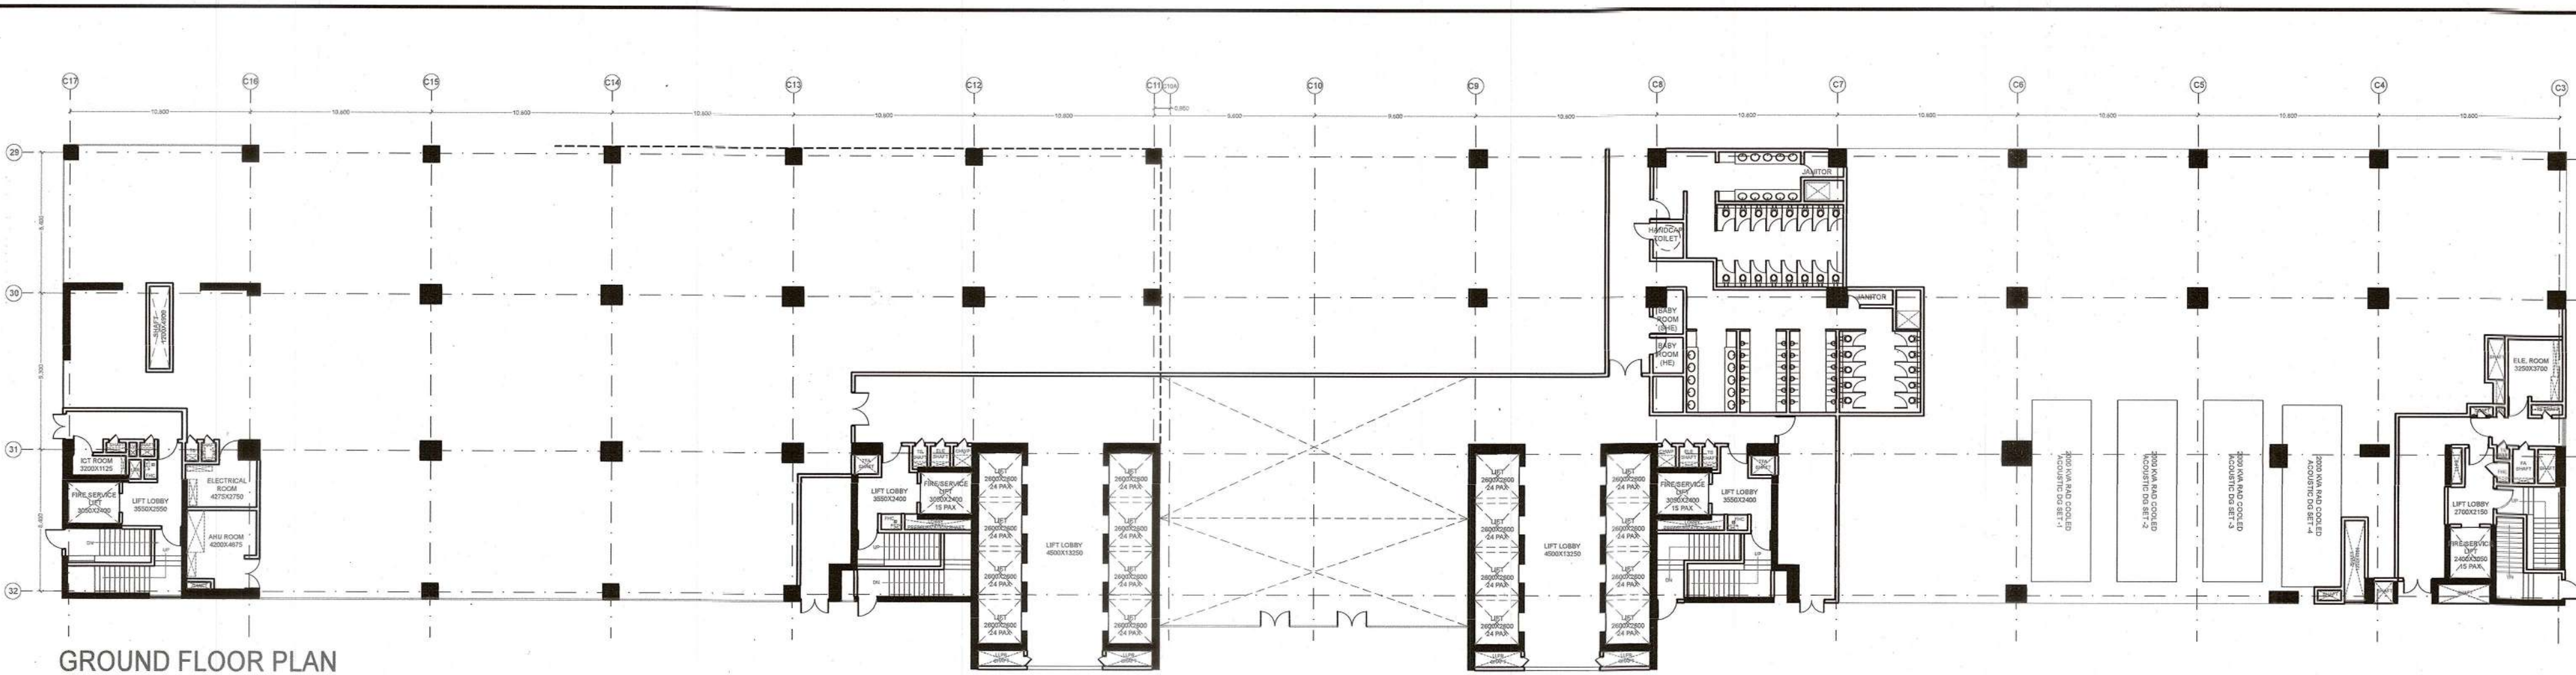


GROUND FLOOR PLAN

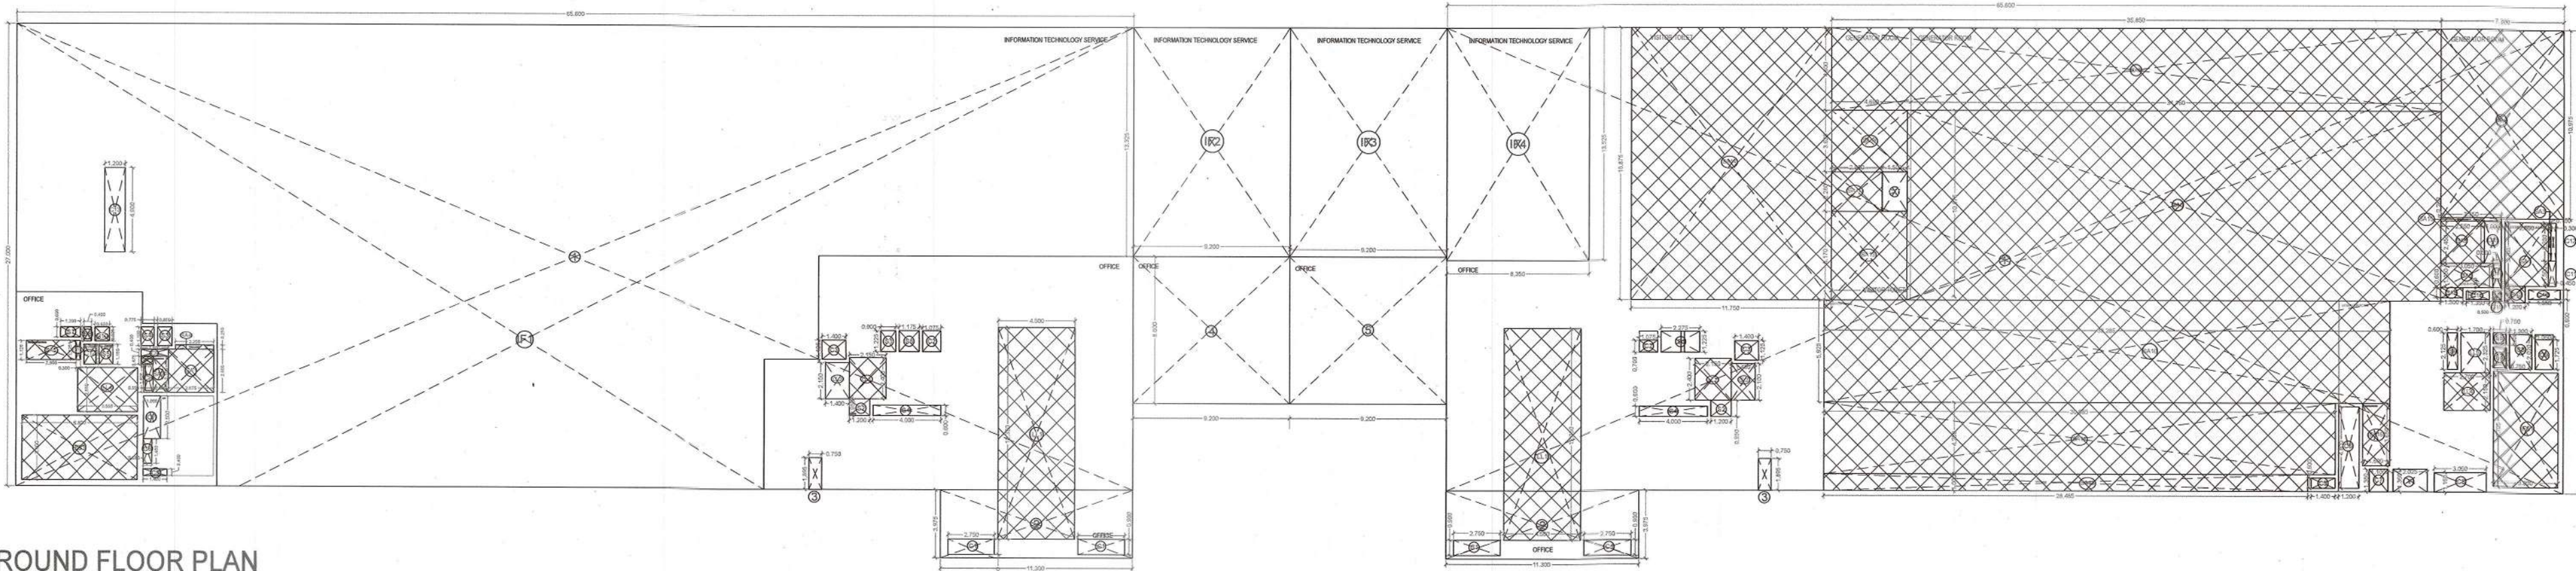

GROUND FLOOR PLAN

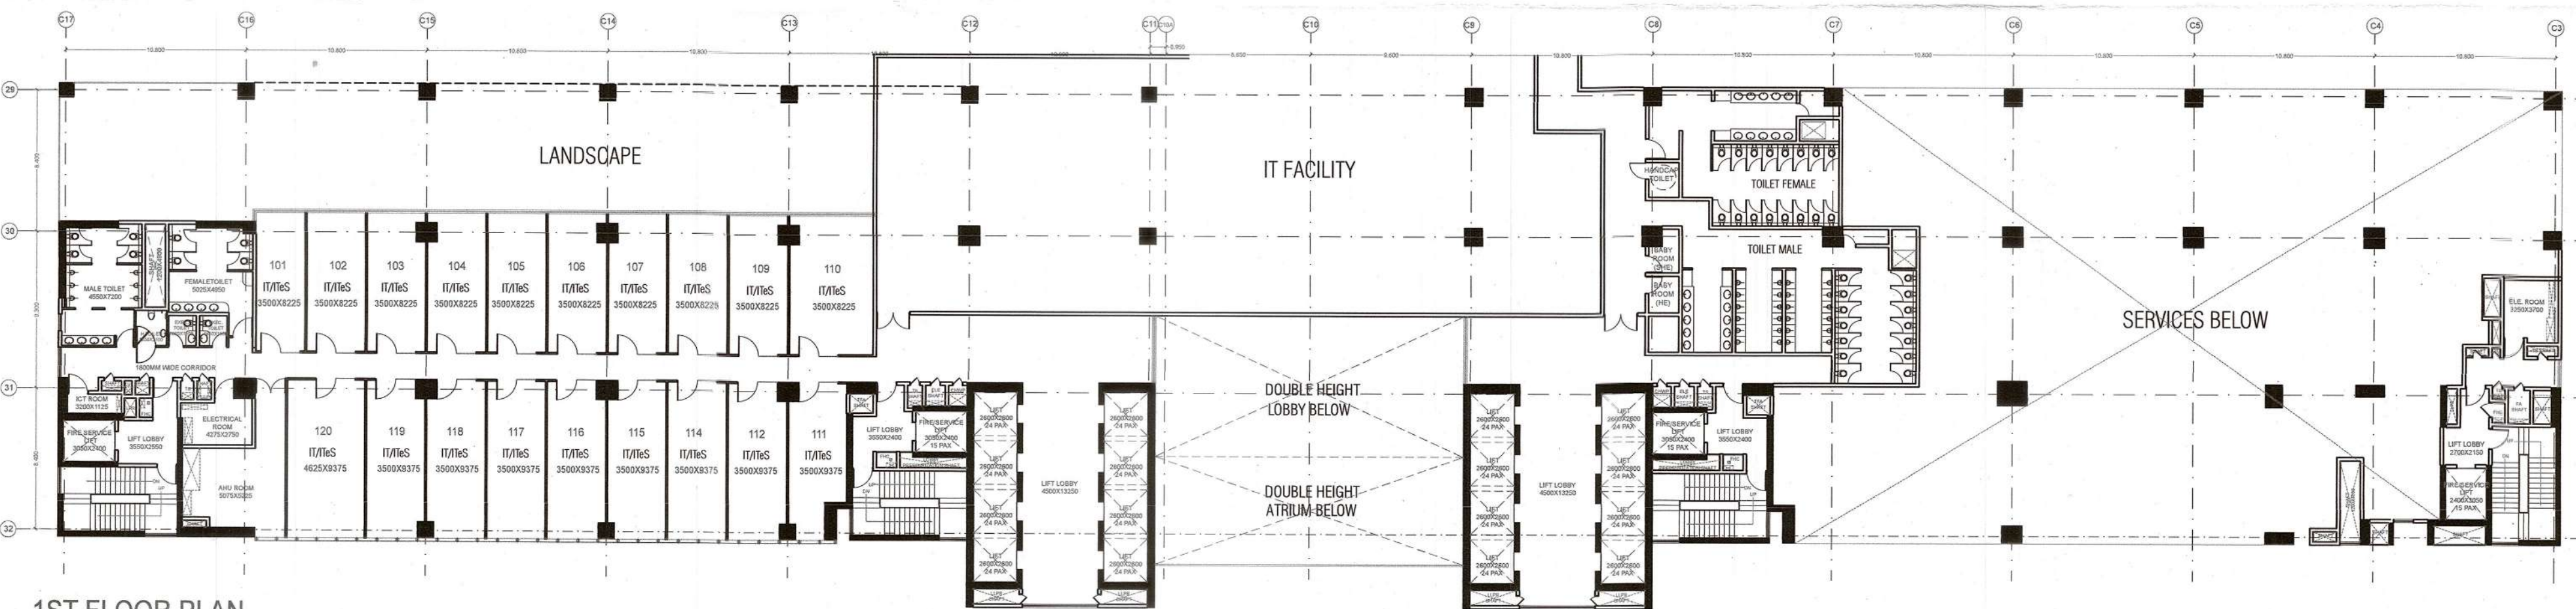

1ST FLOOR PLAN

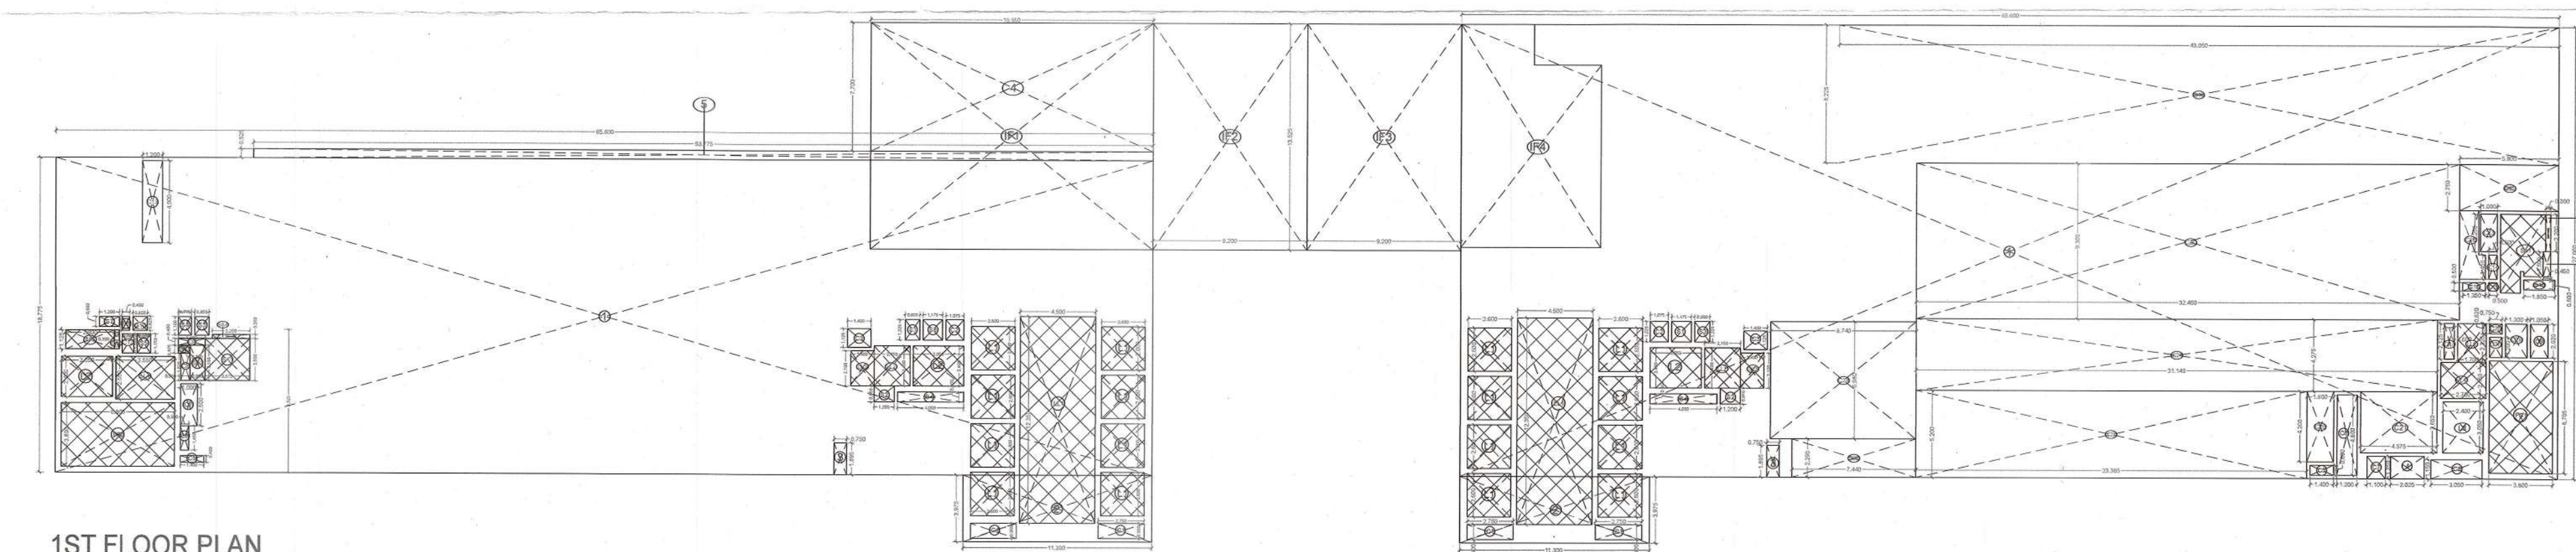


1ST FLOOR PLAN


TOWER-02					
GROUND FLOOR PLAN					
ADDITION AREA ENVELOPE					
ITEM	LENGTH	X	WIDTH	X	NOS. AREA(SQ.MT.)
1	65.600	X	27.000	X	1 1771.30
2	11.300	X	9.750	X	1 449.88
3	9.300	X	8.600	X	1 79.12
4	9.300	X	11.525	X	1 122.590
IF3	9.300	X	11.525	X	1 122.590
IF4	9.300	X	8.600	X	1 79.12
TOTAL (A)					2017.83
ENVELOPE DEDUCTIONS					
ITEM	LENGTH	X	WIDTH	X	NOS. AREA(SQ.MT.)
1	0.750	X	1.895	X	1 1.421
2	2.025	X	1.350	X	1 2.734
TOTAL (B)					4.155
TOTAL ADDITION AREA (X1+A-B)					2013.679
DEDUCTION AREA CHART					
LIFT LOBBY					
ITEM	LENGTH	X	WIDTH	X	NOS. AREA(SQ.MT.)
L11	4.500	X	11.300	X	1 50.750
L12	2.100	X	4.400	X	1 9.240
L13	1.400	X	2.100	X	1 2.940
L14	3.500	X	2.100	X	1 7.350
TOTAL LIFT LOBBY AREA (C)					72.275
FIRE STAIRCASE					
ITEM	LENGTH	X	WIDTH	X	NOS. AREA(SQ.MT.)
F11	6.800	X	3.800	X	1 25.840
TOTAL FIRE STAIRCASE AREA (D)					25.840
SHAFT					
ITEM	LENGTH	X	WIDTH	X	NOS. AREA(SQ.MT.)
S1	0.900	X	1.200	X	1 1.080
S2	1.200	X	0.900	X	1 1.080
S3	0.850	X	1.100	X	1 0.935
S4	0.775	X	1.100	X	1 0.853
S5	0.850	X	1.150	X	1 0.975
S6	0.400	X	2.600	X	1 1.040
S7	1.200	X	0.600	X	1 0.720
S8	1.175	X	1.225	X	1 1.439
TOTAL SHAFT AREA (E)					7.683
SERVICE AREA					
ITEM	LENGTH	X	WIDTH	X	NOS. AREA(SQ.MT.)
SA1	2.675	X	2.500	X	1 6.688
SA2	0.900	X	2.100	X	1 1.890
SA3	0.700	X	0.475	X	1 0.333
SA4	2.250	X	0.250	X	1 0.563
SA5	2.900	X	1.125	X	1 3.263
TOTAL SERVICE AREA (F)					12.735
CUT-OUT AREA					
S.No.	LENGTH	X	WIDTH	X	NOS. AREA(SQ.MT.)
C1	2.750	X	0.900	X	2 4.950
C2	1.075	X	1.225	X	1 1.317
C3	1.400	X	1.125	X	1 1.575
C4	4.000	X	0.600	X	1 2.400
C5	1.400	X	0.400	X	1 0.560
C6	0.500	X	1.450	X	1 0.725
C7	1.000	X	2.500	X	1 2.500
C8	0.550	X	1.425	X	1 0.784
C9	1.000	X	0.400	X	1 0.400
C10	0.800	X	0.425	X	1 0.340
C11	0.900	X	1.125	X	1 0.338
C12	0.700	X	1.150	X	1 0.805
C13	1.200	X	4.900	X	1 5.880
TOTAL CUT-OUT AREA (G)					22.384
TOTAL DEDUCTION AREA (X2=C+D+E+F+G)					142.008
TOTAL ADDITION AREA = X1					2013.679
TOTAL DEDUCTION AREA = X2					142.008
TOTAL A.R. AREA, X3=X1-X2					1871.671
TOTAL 15% A.R. AREA = C+D+E+F+G					118.788
INSTITUTIONAL FACILITY AREA					
ITEM	LENGTH	X	WIDTH	X	NOS. AREA(SQ.MT.)
IF1	11.300	X	11.300	X	1 128.610
IF2	9.300	X	11.525	X	1 122.590
IF3	1.200	X	0.600	X	1 0.720
TOTAL IF FACILITY AREA (H)					146.220
TOTAL OFFICE AREA, X5=X3-X4					302.230

TOWER-03					
GROUND FLOOR PLAN					
ADDITION AREA ENVELOPE					
ITEM	LENGTH	X	WIDTH	X	NOS. AREA(SQ.MT.)
1	65.600	X	27.000	X	1 1771.30
2	11.300	X	9.750	X	1 449.88
3	9.300	X	8.600	X	1 79.12
4	9.300	X	11.525	X	1 122.590
IF3	9.300	X	11.525	X	1 122.590
IF4	9.300	X	8.600	X	1 79.12
TOTAL (A)					2017.83
ENVELOPE DEDUCTIONS					
ITEM	LENGTH	X	WIDTH	X	NOS. AREA(SQ.MT.)
1	0.750	X	1.895	X	1 1.421
2	2.025	X	1.350	X	1 2.734
TOTAL (B)					4.155
TOTAL ADDITION AREA (X1+A-B)					2013.679
DEDUCTION AREA CHART					
LIFT LOBBY					
ITEM	LENGTH	X	WIDTH	X	NOS. AREA(SQ.MT.)
L11	4.500	X	11.300	X	1 50.750
L12	2.100	X	4.400	X	1 9.240
L13	1.400	X	2.100	X	1 2.940
L14	3.500	X	2.100	X	1 7.350
L15	1.700	X	2.250	X	1 3.825
TOTAL LIFT LOBBY AREA (C)					74.433
FIRE STAIRCASE					
ITEM	LENGTH	X	WIDTH	X	NOS. AREA(SQ.MT.)
F11	3.800	X	6.700	X	1 25.479
TOTAL FIRE STAIRCASE AREA (D)					25.479
SHAFT					
ITEM	LENGTH	X	WIDTH	X	NOS. AREA(SQ.MT.)
S1	2.275	X	1.225	X	1 2.787
S2	1.300	X	0.900	X	1 1.170
S3	0.850	X	1.100	X	1 0.935
S4	0.775	X	1.100	X	1 0.853
S5	0.750	X	1.200	X	1 0.900
S6	0.700	X	1.200	X	1 0.840
S7	1.200	X	0.600	X	1 0.720
S8	1.175	X	1.225	X	1 1.439
TOTAL SHAFT AREA (E)					7.924
SERVICE AREA					
ITEM	LENGTH	X	WIDTH	X	NOS. AREA(SQ.MT.)
SA1	2.550	X	2.500	X	1 6.375
SA2	0.900	X	2.100	X	1 1.890
SA3	0.700	X	0.475	X	1 0.333
SA4	2.250	X	0.250	X	1 0.563
SA5	2.900	X	1.125	X	1 3.263
SA6	3.100	X	1.075	X	1 3.338
SA7	0.800	X	1.450	X	1 1.160
SA8	1.300	X	0.600	X	1 0.780
SA9	2.550	X	2.450	X	1 6.248
SA10	33.200	X	5.500	X	1 182.210
SA11	30.000	X	4.500	X	1 135.000
SA12	26.400	X	1.000	X	1 26.400
SA13	4.400	X	5.175	X	1 22.768
SA14	11.750	X	15.875	X	1 186.531
SA15	3.500	X	0.200	X	1 0.700
SA16	1.600	X	3.600	X	1 5.760
SA17	2.900	X	2.300	X	1 6.670
SA18	4.600	X	3.675	X	1 17.003
TOTAL SERVICE AREA (F)					1204.497
CUT-OUT AREA					
S.No.	LENGTH	X	WIDTH	X	NOS. AREA(SQ.MT.)
C1	2.750	X	0.900	X	2 4.950
C2	1.075	X	0.750	X	1 0.753
C3	1.400	X	1.125	X	1 1.575
C4	4.000	X	0.600	X	1 2.400
C5	1.400	X	0.400	X	1 0.560
C6	0.500	X	1.450	X	1 0.725
C7	1.000	X	2.500	X	1 2.500
C8	0.550	X	1.425	X	1 0.784
C9	1.000	X	0.400	X	1 0.400
C10	0.800	X	0.425	X	1 0.340
C11	0.900	X	1.125	X	1 0.338
C12	0.700	X	1.150	X	1 0.805
C13	1.200	X	4.900	X	1 5.880
TOTAL CUT-OUT AREA (G)					22.384
TOTAL DEDUCTION AREA (X2=C+D+E+F+G)					142.008
TOTAL ADDITION AREA = X1					2013.679
TOTAL DEDUCTION AREA = X2					142.008
TOTAL A.R. AREA, X3=X1-X2					1871.671
TOTAL 15% A.R. AREA = C+D+E+F+G					118.788
INSTITUTIONAL FACILITY AREA					
ITEM	LENGTH	X	WIDTH	X	NOS. AREA(SQ.MT.)
IF1	11.300	X	11.300	X	1 128.610
IF2	9.300	X	11.525	X	1 122.590
IF3	1.200	X	0.600	X	1 0.720
TOTAL IF FACILITY AREA (H)					146.220
TOTAL OFFICE AREA, X5=X3-X4					302.230


TOTAL ADDITION AREA = X1					2013.673	
TOTAL DEDUCTION AREA = X2					1344.279	
TOTAL A.A. AREA, X3 = X1 - X2					669.393	
TOTAL 15% F.F.R. AREA = C + D + E + F					1311.333	
IT FACILITY AREA						
ITEM	LENGTH	X	WIDTH	X	N.O.S	AREA(SQ.MT)
IF3	9.200	X	13.325	X	1	122.590
IF4	8.350	X	13.545	X	1	112.994
TOTAL IT FACILITY AREA (X4)						235.524
TOTAL GEDGE AREA, Y5 = X5, X6						483.800

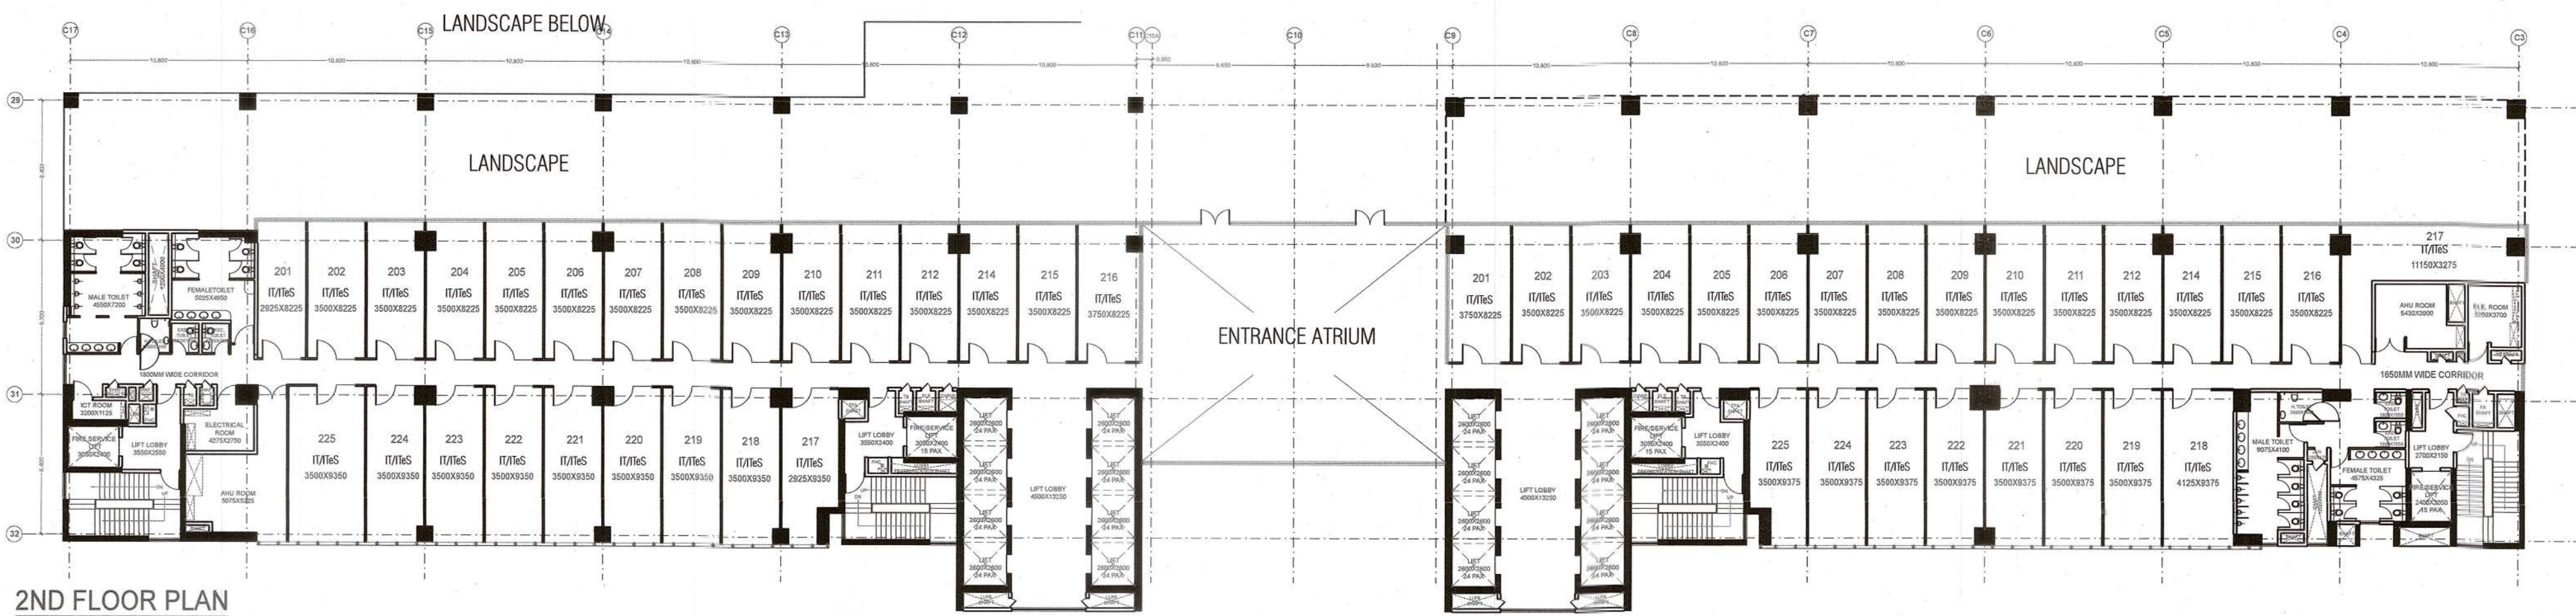


2ND FLOOR PLAN

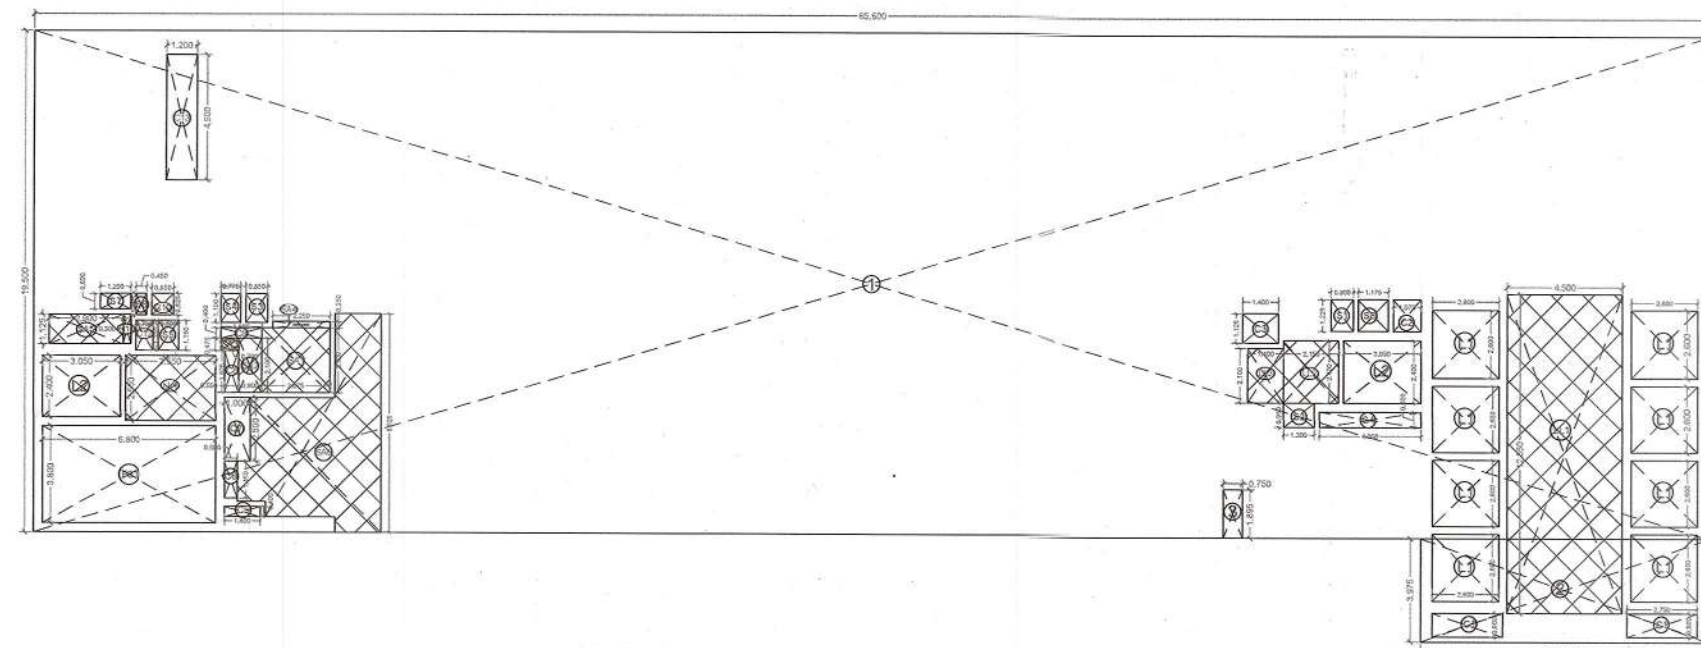

2ND FLOOR PLAN

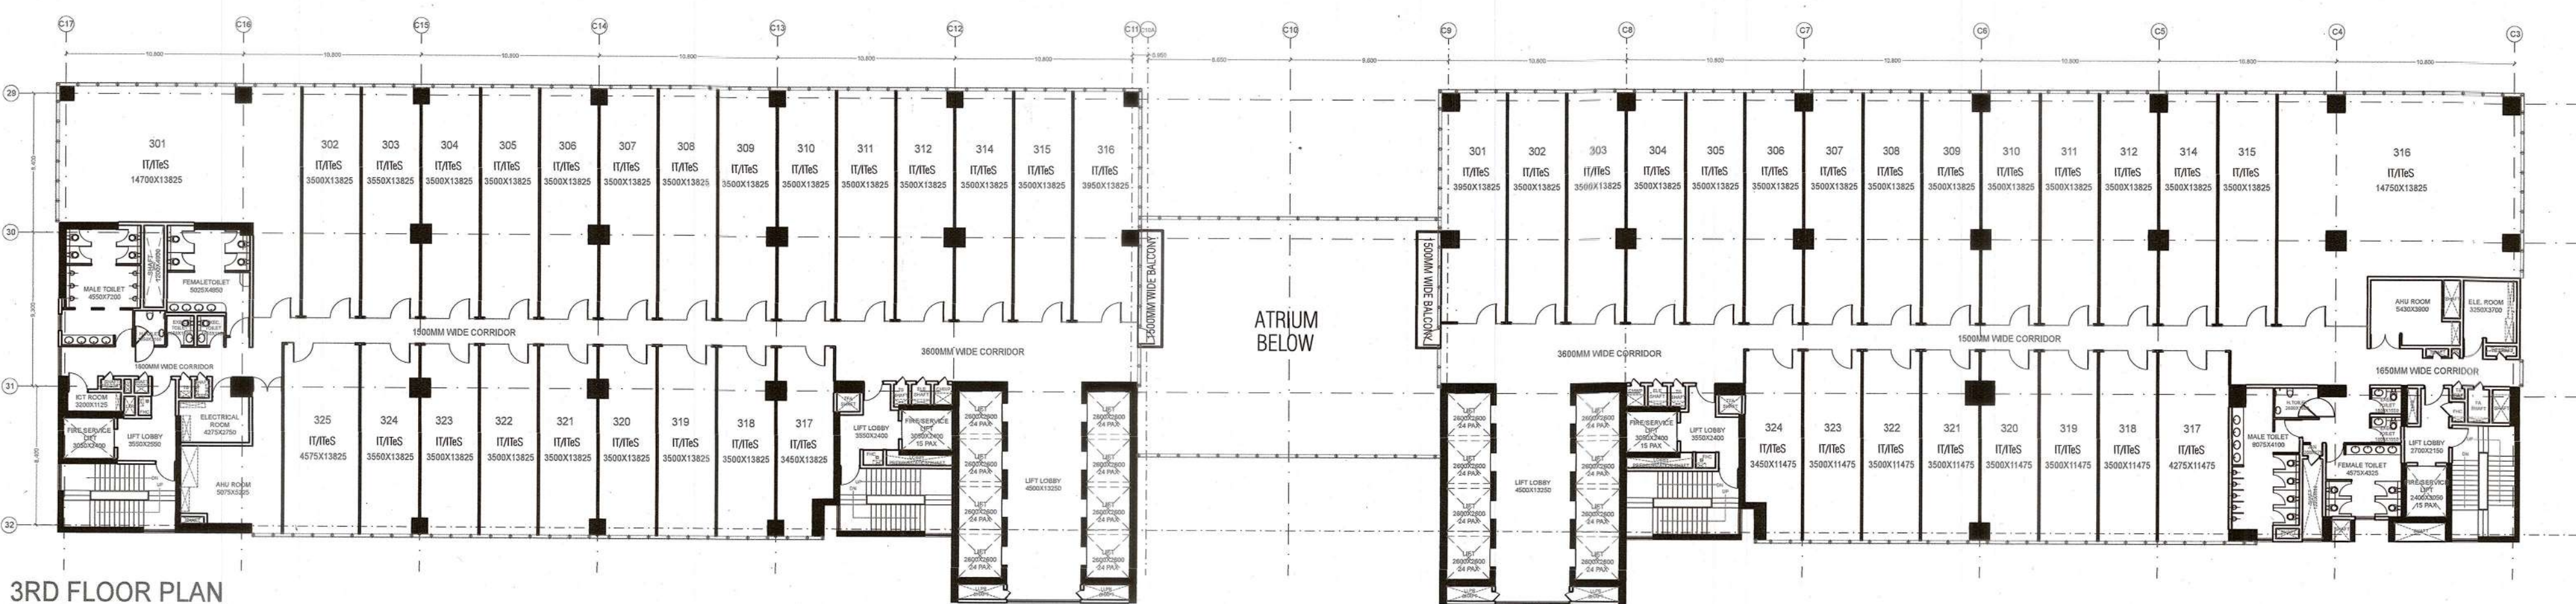

3RD FLOOR PLAN

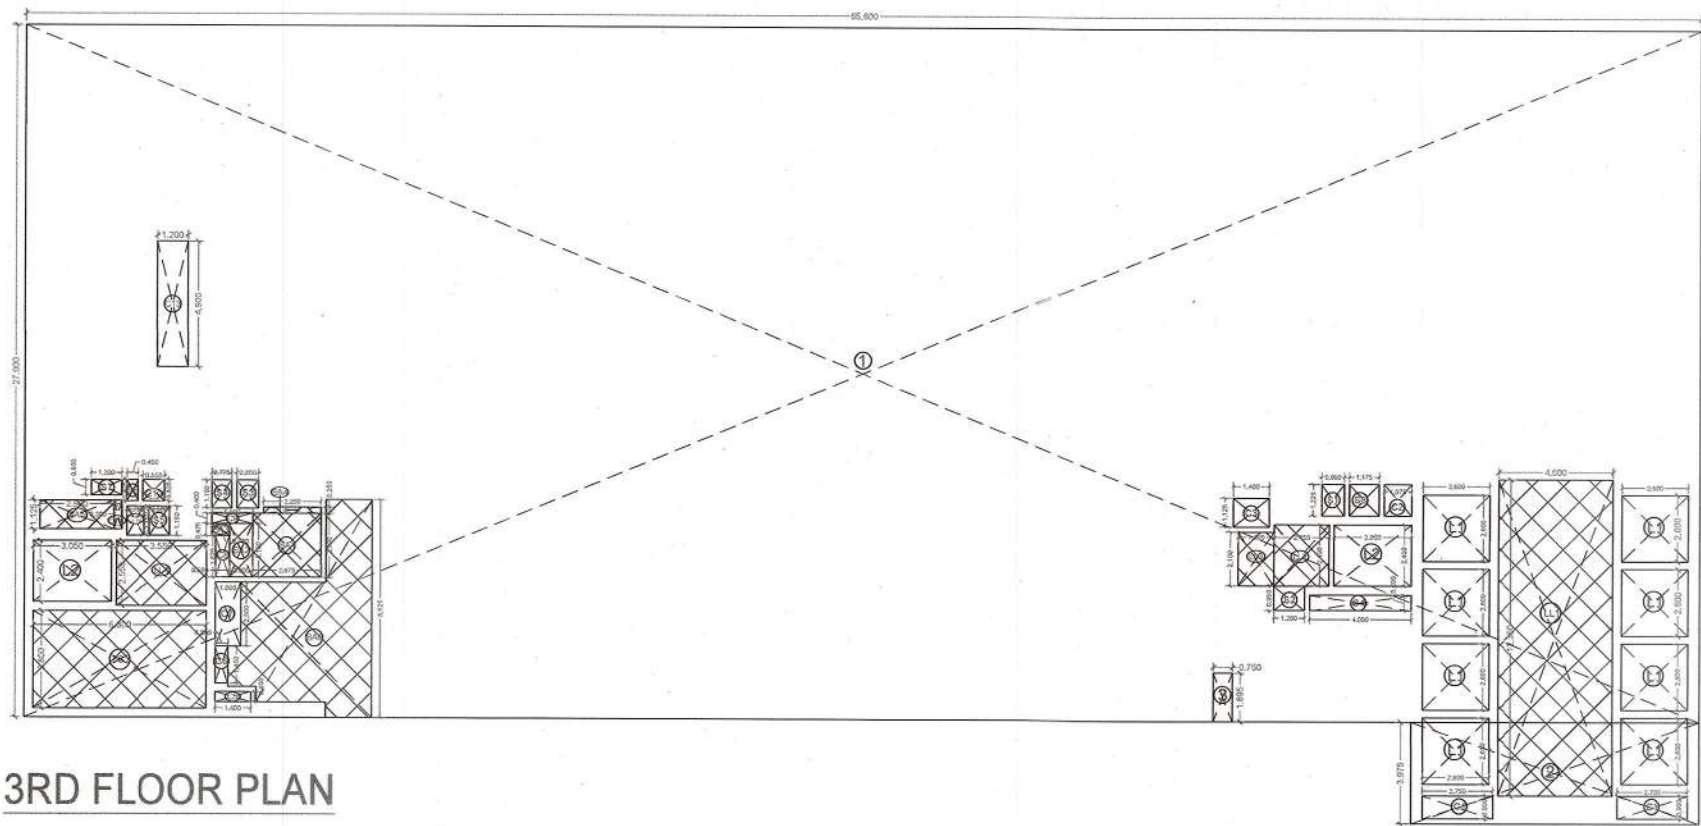

3RD FLOOR PLAN

TOWER-02					
2ND FLOOR PLAN					
ADDITION AREA ENVELOPE					
ITEM	LENGTH	X	WIDTH	X	NOS. AREA(SQ.MT.)
1	65.000	X	12.500	X	1 126.88
2	11.300	X	3.975	X	1 44.92
3	9.200	X	14.600	X	1 134.32
TOTAL (A)					246.12
ENVELOPE DEDUCTIONS					
ITEM	LENGTH	X	WIDTH	X	NOS. AREA(SQ.MT.)
3	0.750	X	1.895	X	1 1.42
TOTAL (B)					1.42
TOTAL ADDITION AREA (X1 = A-B)					244.70
DEDUCTION AREA CHART					
LIFT SHAFT					
ITEM	LENGTH	X	WIDTH	X	NOS. AREA(SQ.MT.)
L1	2.600	X	2.600	X	8 54.080
L2	3.950	X	2.400	X	2 19.440
TOTAL LIFT SHAFT AREA (C)					68.720
LIFT LOBBY					
ITEM	LENGTH	X	WIDTH	X	NOS. AREA(SQ.MT.)
L11	4.500	X	12.500	X	1 55.5750
L12	2.150	X	2.400	X	1 5.1600
L13	1.400	X	2.100	X	1 2.9400
L14	3.550	X	2.350	X	1 8.3525
TOTAL LIFT LOBBY AREA (D)					72.0275
FIRE STAIRCASE					
ITEM	LENGTH	X	WIDTH	X	NOS. AREA(SQ.MT.)
FS1	6.800	X	3.800	X	1 25.840
TOTAL FIRE STAIRCASE AREA (E)					25.840
SHAFT					
ITEM	LENGTH	X	WIDTH	X	NOS. AREA(SQ.MT.)
S1	0.900	X	1.225	X	1 1.103
S2	1.200	X	0.950	X	1 1.140
S3	0.850	X	1.100	X	1 0.935
S4	0.775	X	1.100	X	1 0.853
S5	0.850	X	1.150	X	1 0.950
S6	0.450	X	0.825	X	1 0.371
S7	1.200	X	0.600	X	1 0.720
S8	0.175	X	1.225	X	1 0.214
TOTAL SHAFT AREA (F)					6.256
SERVICE AREA					
ITEM	LENGTH	X	WIDTH	X	NOS. AREA(SQ.MT.)
SA1	2.675	X	2.500	X	1 6.688
SA2	0.900	X	2.100	X	1 1.890
SA3	0.700	X	0.675	X	1 0.473
SA4	2.250	X	0.250	X	1 0.563
SA5	2.900	X	1.125	X	1 3.263
TOTAL SERVICE AREA (G)					13.343
CUT-OUT AREA					
S.N.	LENGTH	X	WIDTH	X	NOS. AREA(SQ.MT.)
C1	2.750	X	0.900	X	2 4.950
C2	1.075	X	1.225	X	1 1.317
C3	1.400	X	1.125	X	1 1.575
C4	1.400	X	1.125	X	1 1.575
C5	1.400	X	0.600	X	1 0.840
C6	1.400	X	0.600	X	1 0.840
C7	1.400	X	0.600	X	1 0.840
C8	1.400	X	0.600	X	1 0.840
C9	1.400	X	0.600	X	1 0.840
C10	1.400	X	0.600	X	1 0.840
C11	1.400	X	0.600	X	1 0.840
C12	1.400	X	0.600	X	1 0.840
C13	1.400	X	0.600	X	1 0.840
TOTAL CUT-OUT AREA (H)					23.284
TOTAL DEDUCTION AREA (X2 = C + D + E + F + G + H)					240.881
TOTAL ADDITION AREA = X1					244.706
TOTAL DEDUCTION AREA = X2					240.881
TOTAL F.A.R. AREA = X1 - X2					103.825
TOTAL 15% F.A.R. AREA = D + E + F + G					148.876


TOWER-03					
2ND FLOOR PLAN					
ADDITION AREA ENVELOPE					
ITEM	LENGTH	X	WIDTH	X	NOS. AREA(SQ.MT.)
1	65.000	X	12.500	X	1 126.88
2	11.300	X	3.975	X	1 44.92
3	9.200	X	14.600	X	1 134.32
TOTAL (A)					246.12
ENVELOPE DEDUCTIONS					
ITEM	LENGTH	X	WIDTH	X	NOS. AREA(SQ.MT.)
3	0.750	X	1.895	X	1 1.42
4	2.025	X	1.895	X	1 3.843
TOTAL (B)					5.263
TOTAL ADDITION AREA (X1 = A-B)					240.857
DEDUCTION AREA CHART					
LIFT SHAFT					
ITEM	LENGTH	X	WIDTH	X	NOS. AREA(SQ.MT.)
L1	2.600	X	2.600	X	8 54.080
L2	3.950	X	2.400	X	2 19.440
TOTAL LIFT SHAFT AREA (C)					68.720
LIFT LOBBY					
ITEM	LENGTH	X	WIDTH	X	NOS. AREA(SQ.MT.)
L11	4.500	X	12.500	X	1 55.575
L12	2.150	X	2.400	X	1 5.160
L13	1.400	X	2.100	X	1 2.940
L14	2.700	X	2.150	X	1 5.805
L15	1.700	X	2.325	X	1 3.953
TOTAL LIFT LOBBY AREA (D)					73.433
FIRE STAIRCASE					
ITEM	LENGTH	X	WIDTH	X	NOS. AREA(SQ.MT.)
FS1	3.800	X	6.705	X	1 25.479
TOTAL FIRE STAIRCASE AREA (E)					25.479
SHAFT					
ITEM	LENGTH	X	WIDTH	X	NOS. AREA(SQ.MT.)
S1	1.175	X	1.225	X	1 1.439
S2	1.200	X	0.950	X	1 1.140
S3	1.300	X	2.025	X	1 2.633
S4	0.750	X	1.200	X	1 0.900
S5	0.750	X	0.675	X	1 0.506
S6	0.150	X	2.350	X	1 0.353
TOTAL SHAFT AREA (F)					6.907
SERVICE AREA					
ITEM	LENGTH	X	WIDTH	X	NOS. AREA(SQ.MT.)
SA1	2.550	X	3.700	X	1 9.435
SA2	1.200	X	1.000	X	1 1.200
SA3	0.150	X	2.200	X	1 0.330
SA4	AS PER POLYLINE				17.757
TOTAL SERVICE AREA (G)					28.722
CUT-OUT AREA					
S.N.	LENGTH	X	WIDTH	X	NOS. AREA(SQ.MT.)
C1	2.750	X	0.900	X	2 4.950
C2	1.075	X	1.225	X	1 1.317
C3	1.400	X	1.125	X	1 1.575
C4	1.400	X	0.600	X	1 0.840
C5	1.400	X	0.600	X	1 0.840
C17	0.600	X	2.125	X	1 1.275
TOTAL CUT-OUT AREA (H)					31.775
TOTAL DEDUCTION AREA (X2 = C + D + E + F + G + H)					235.029
TOTAL ADDITION AREA = X1					240.857
TOTAL DEDUCTION AREA = X2					235.029
TOTAL F.A.R. AREA = X1 - X2					5.828
TOTAL 15% F.A.R. AREA = D + E + F + G					134.540

TOWER-02						
3RD, 4TH, 5TH, 6TH, 7TH, 8TH, 9TH, 10TH, 11TH & 12TH FLOOR PLAN						
ADDITION AREA ENVELOPE						
ITEM	LENGTH	X	WIDTH	X	NOS. AREA	
1	65.000	X	27.000	X	1 1772	
2	21.300	X	3.975	X	1 84.66	
TOTAL (A)					1856.66	
ENVELOPE DEDUCTIONS						
ITEM	LENGTH	X	WIDTH	X	NOS. AREA	
3	0.750	X	1.895	X	1 1.42	
4	2.025	X	1.895	X	1 3.84	
TOTAL (B)					5.26	
TOTAL ADDITION AREA (X1 = A-B)					1851.40	
DEDUCTION AREA CHART						
LIFT SHAFT						
ITEM	LENGTH	X	WIDTH	X	NOS. AREA	
L1	2.600	X	2.600	X	8 54.08	
L2	3.950	X	2.400	X	2 19.44	
TOTAL LIFT SHAFT AREA (C)					68.72	
LIFT LOBBY						
ITEM	LENGTH	X	WIDTH	X	NOS. AREA	
L11	4.500	X	12.500	X	1 55.58	
L12	2.150	X	2.400	X	1 5.16	
L13	1.400	X	2.100	X	1 2.94	
L14	3.550	X	2.350	X	1 8.35	
TOTAL LIFT LOBBY AREA (D)					72.03	
FIRE STAIRCASE						
ITEM	LENGTH	X	WIDTH	X	NOS. AREA	
FS1	6.800	X	3.800	X	1 25.84	
TOTAL FIRE STAIRCASE AREA (E)					25.84	
SHAFT						
ITEM	LENGTH	X	WIDTH	X	NOS. AREA	
S1	0.900	X	1.225	X	1 1.11	
S2	1.200	X	0.950	X	1 1.14	
S3	0.850	X	1.100	X	1 0.93	
S4	0.775	X	1.100	X	1 0.85	
S5	0.850	X	1.150	X	1 0.98	
S6	0.450	X	0.825	X	1 0.37	
S7	1.200	X	0.600	X	1 0.72	
S8	0.175	X	1.225	X	1 0.22	
TOTAL SHAFT AREA (F)					6.27	
SERVICE AREA						
ITEM	LENGTH	X	WIDTH	X	NOS. AREA	
SA1	2.675	X	2.500	X	1 6.69	
SA2	0.900	X	2.100	X	1 1.89	
SA3	0.700	X	0.675	X	1 0.47	
SA4	2.250	X	0.250	X	1 0.56	
SA5	2.900	X	1.125	X	1 3.26	
SAB	AS PER POLLINE					1 31.13
TOTAL SERVICE AREA (G)					50.99	
CUT-OUT AREA						
S.No.	LENGTH	X	WIDTH	X	NOS. AREA	
C1	2.750	X	0.900	X	2 4.95	
C2	1.075	X	1.225	X	1 1.31	
C3	1.400	X	1.125	X	1 1.57	
C4	1.400	X	0.600	X	1 0.84	
C5	1.400	X	0.600	X	1 0.84	
C6	1.400	X	0.600	X	1 0.84	
C7	1.400	X	0.600	X	1 0.84	
C8	0.950	X	1.350	X	1 1.28	
C9	0.950	X	1.350	X	1 1.28	
C10	1.600	X	1.400	X	1 2.24	
C11	0.850	X	1.100	X	1 0.93	
C12	0.850	X	1.100	X	1 0.93	
C13	0.800	X	1.125	X	1 0.91	
C14	0.700	X	1.150	X	1 0.80	
C15	1.300	X	0.600	X	1 0.78	
TOTAL CUT-OUT AREA (H)					23.28	
TOTAL DEDUCTION AREA (X2 = C+D+E+F+G+H)					162.07	
TOTAL ADDITION AREA = X1					1851.40	
TOTAL DEDUCTION AREA = X2					162.07	
TOTAL AREA (X3 = X1 - X2)					1689.33	
TOTAL SLAB AREA (X4 = D+E+F+G)					148.81	


PROJECT
PROPOSED BUILDING FOR IT
INFRASTRUCTURE PARK PVT. LTD. AT
PLOT NO. 1B, SECTOR 140A, NOIDA

8/10/2022
17/11/2022


As Per Building By Laws
Approval Please
Term Planner

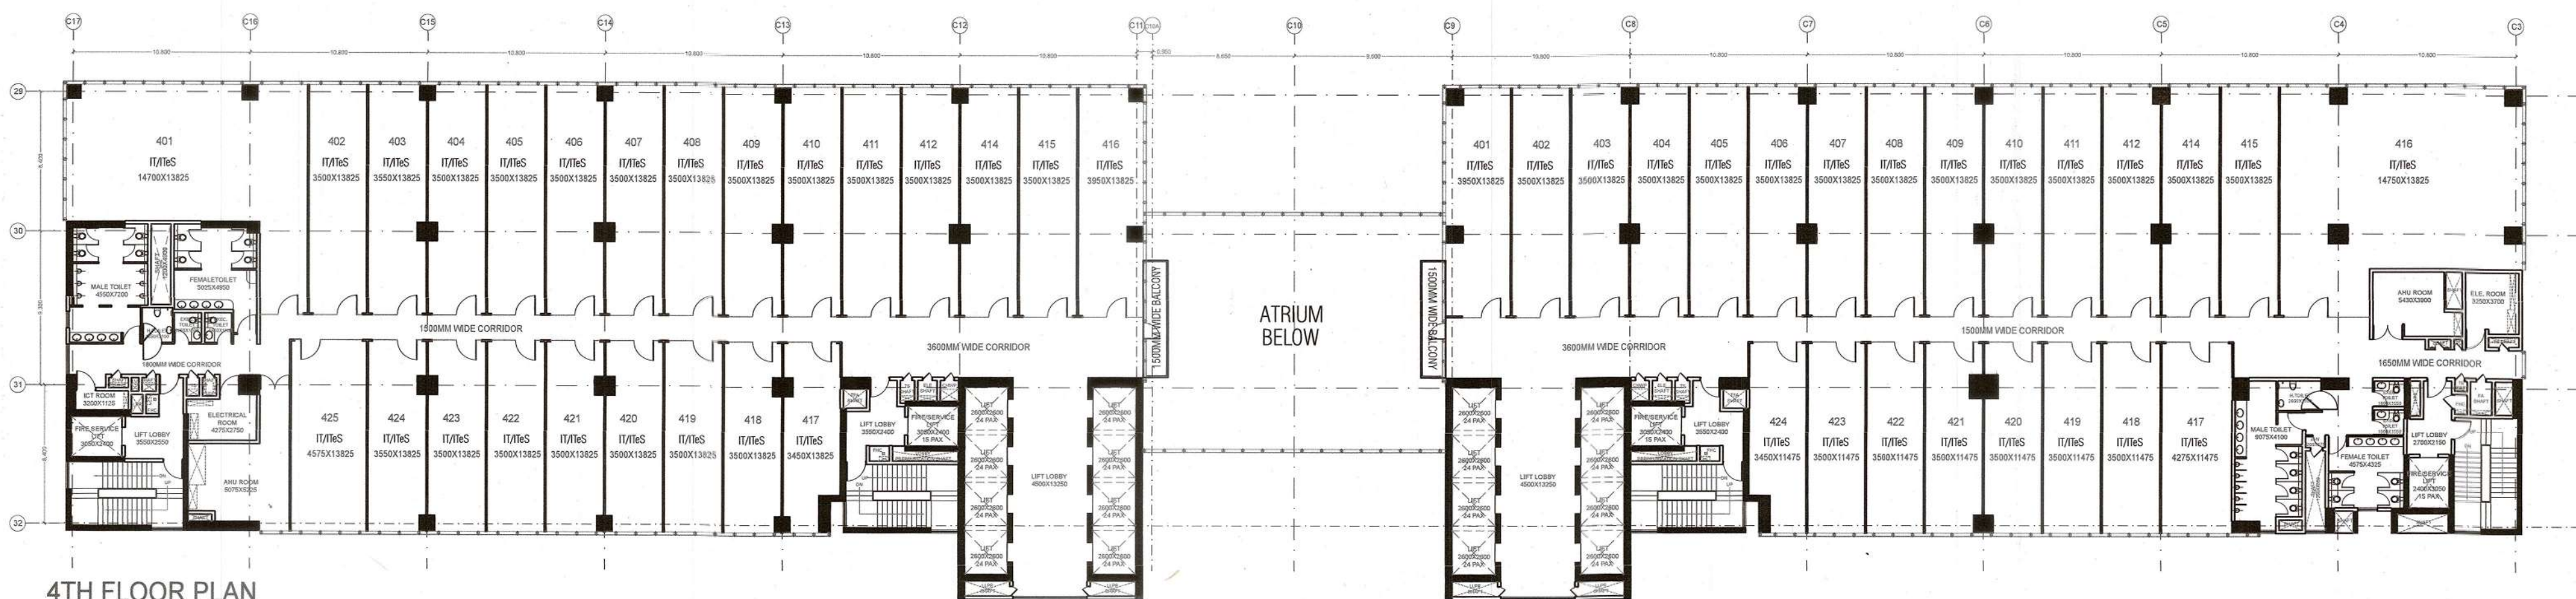


4TH FLOOR PLAN

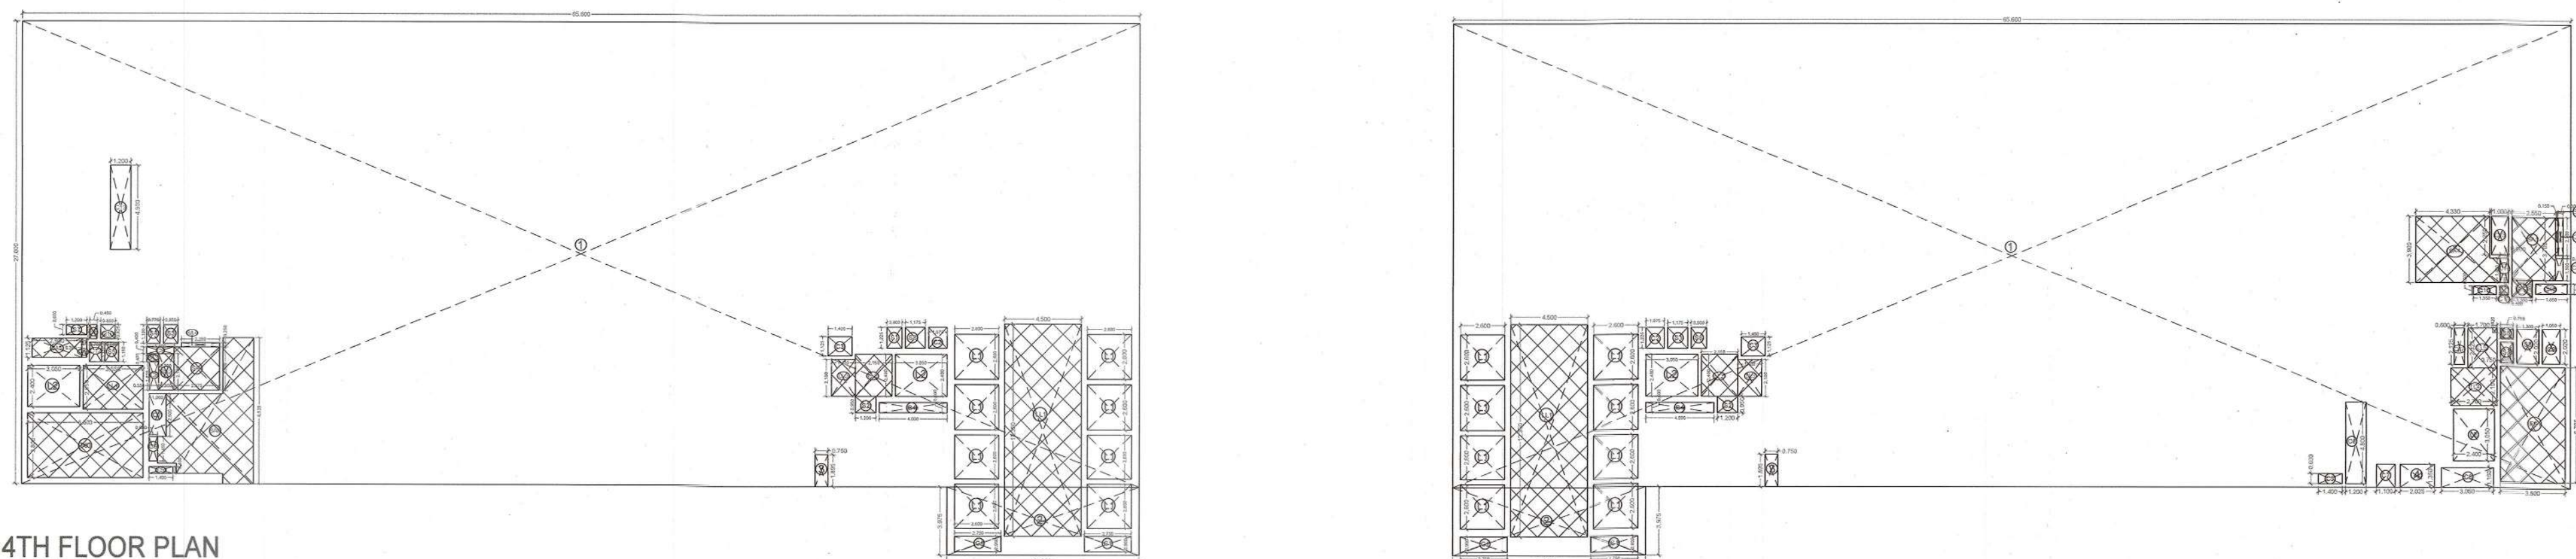

4TH FLOOR PLAN

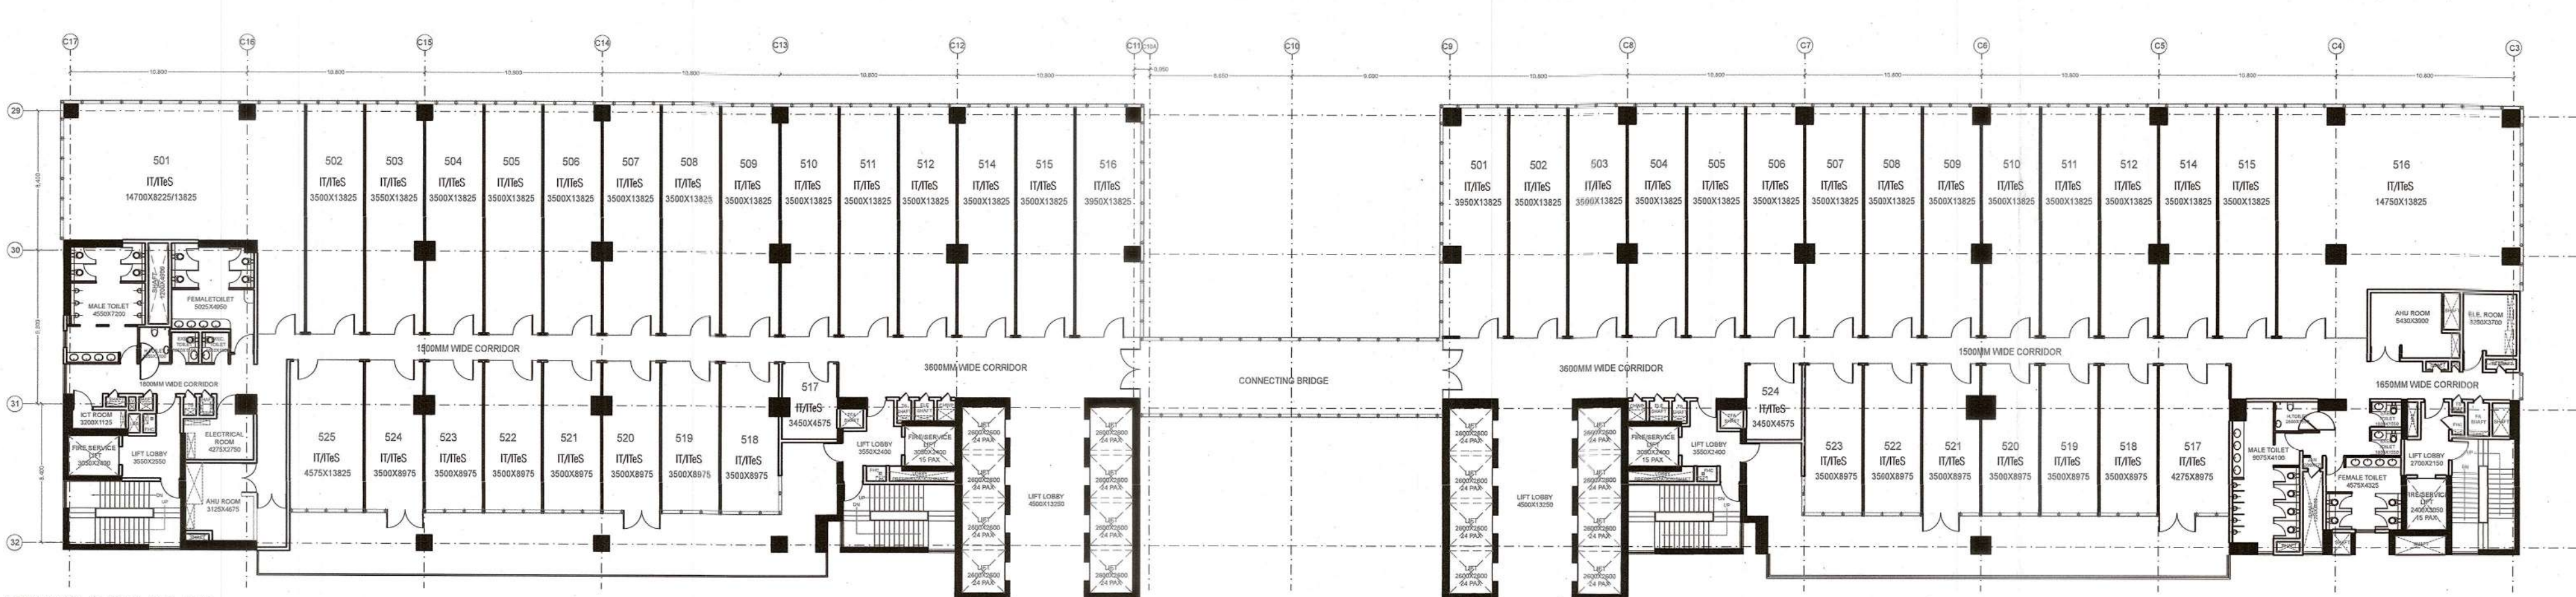


5TH FLOOR PLAN

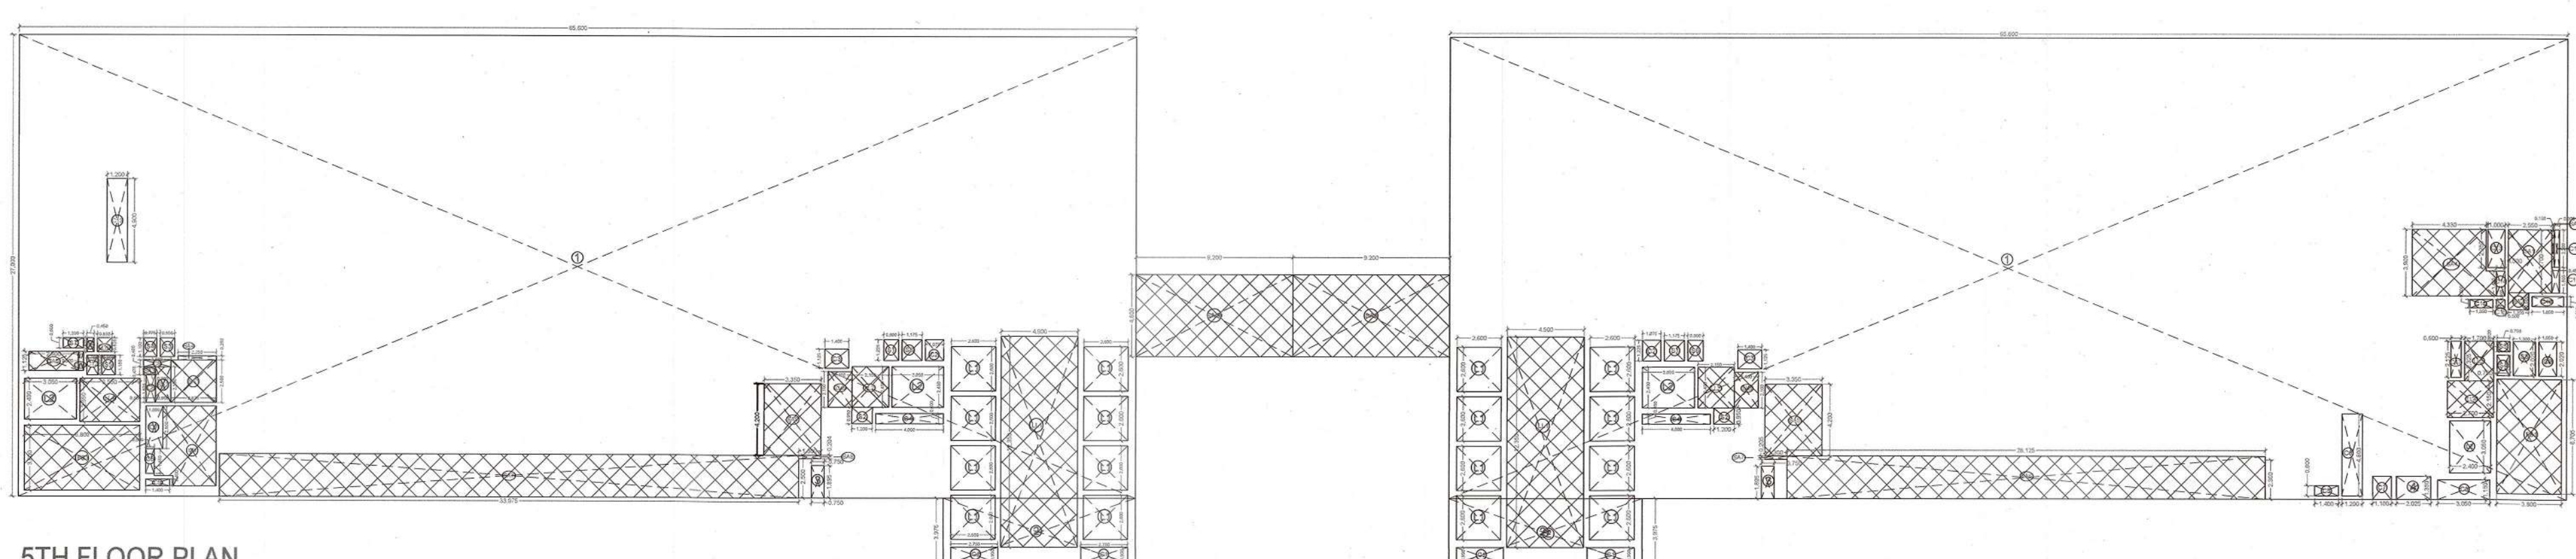


5TH FLOOR PLAN

TOWER-02						
3RD, 4TH, 5TH, 7TH, 8TH, 10TH, 11TH & 12TH FLOOR PLAN						
ADDITIONAL AREA ENVELOPE						
ITEM	LENGTH	X	WIDTH	X	NOS.	AREA(SQ.MT.)
1	65.600	X	27.000	X	1	1771.20
2	11.300	X	1.975	X	1	44.92
TOTAL (A)						1816.12
ENVELOPE DEDUCTIONS						
ITEM	LENGTH	X	WIDTH	X	NOS.	AREA(SQ.MT.)
3	0.750	X	1.895	X	1	1.42
TOTAL (B)						1.42
TOTAL ADDITION AREA (X1 = A-B)						1814.70
DEDUCTION AREA CHART						
LIFT SHAFT						
ITEM	LENGTH	X	WIDTH	X	NOS.	AREA(SQ.MT.)
L1	2.600	X	2.400	X	8	54.080
L2	3.050	X	2.400	X	2	14.400
TOTAL LIFT SHAFT AREA (C)						68.720
LIFT LOBBY						
ITEM	LENGTH	X	WIDTH	X	NOS.	AREA(SQ.MT.)
L11	4.500	X	12.350	X	1	55.5750
L12	2.150	X	2.400	X	1	5.1600
L13	1.400	X	2.100	X	1	2.9400
L14	3.500	X	2.500	X	1	8.9025
TOTAL LIFT LOBBY AREA (D)						72.5775
FIRE STAIRCASE						
ITEM	LENGTH	X	WIDTH	X	NOS.	AREA(SQ.MT.)
F51	6.800	X	3.800	X	1	25.840
TOTAL FIRE STAIRCASE AREA (E)						25.840
SHAFT						
ITEM	LENGTH	X	WIDTH	X	NOS.	AREA(SQ.MT.)
S1	0.900	X	1.225	X	1	1.1025
S2	1.200	X	0.950	X	1	1.1400
S3	0.850	X	1.100	X	1	0.9350
S4	0.775	X	1.100	X	1	0.8530
S5	0.800	X	1.150	X	1	0.9200
S6	0.450	X	0.825	X	1	0.37125
S7	1.200	X	0.600	X	1	0.7200
S8	0.175	X	1.125	X	1	0.196875
TOTAL SHAFT AREA (F)						6.226875
SERVICE AREA						
ITEM	LENGTH	X	WIDTH	X	NOS.	AREA(SQ.MT.)
SA1	2.675	X	2.500	X	1	6.68875
SA2	0.900	X	2.100	X	1	1.89000
SA3	0.700	X	0.475	X	1	0.33250
SA4	2.250	X	0.250	X	1	0.56250
SA5	2.900	X	1.125	X	1	3.26250
SA6	AS PER POLYLINE					31.31700
TOTAL SERVICE AREA (G)						46.05225
CUT-OUT AREA						
S.No.	LENGTH	X	WIDTH	X	NOS.	AREA(SQ.MT.)
C1	2.750	X	0.900	X	2	4.95000
C2	1.075	X	1.125	X	1	1.210625
C3	1.400	X	1.125	X	1	1.57500
C4	4.000	X	0.600	X	1	2.40000
C5	1.400	X	0.600	X	1	0.84000
C6	0.550	X	1.450	X	1	0.79875
C7	1.000	X	2.500	X	1	2.50000
C8	0.550	X	1.450	X	1	0.79875
C9	1.400	X	0.400	X	1	0.56000
C10	0.850	X	0.825	X	1	0.70125
C11	0.900	X	1.125	X	1	1.01250
C12	0.700	X	1.150	X	1	0.80500
C13	1.200	X	0.400	X	1	0.48000
TOTAL CUT-OUT AREA (H)						23.284375
TOTAL DEDUCTION AREA (X2 = C+D+E+F+G+H)						240.88000
TOTAL ADDITION AREA = X1						1814.69600
TOTAL DEDUCTION AREA = X2						240.88000
TOTAL A.A.R. AREA = X1 - X2						1573.81600
TOTAL 15th F.A.R. AREA = D+E+F+G						148.87500



TOWER-03						
3RD, 4TH, 5TH, 7TH, 8TH, 10TH, 11TH, 12TH FLOOR PLAN						
ADDITIONAL AREA ENVELOPE						
ITEM	LENGTH	X	WIDTH	X	NOS.	AREA(SQ.MT.)
1	65.600	X	27.000	X	1	1771.20
2	21.300	X	1.975	X	1	44.918
TOTAL (A)						1816.118
ENVELOPE DEDUCTIONS						
ITEM	LENGTH	X	WIDTH	X	NOS.	AREA(SQ.MT.)
3	0.750	X	1.895	X	1	1.42
4	2.025	X	1.195	X	1	2.794
TOTAL (B)						4.215
TOTAL ADDITION AREA (X1 = A-B)						1811.903
DEDUCTION AREA CHART						
LIFT SHAFT						
ITEM	LENGTH	X	WIDTH	X	NOS.	AREA(SQ.MT.)
L1	2.600	X	2.400	X	8	54.080
L2	3.050	X	2.400	X	2	14.400
TOTAL LIFT SHAFT AREA (C)						68.720
LIFT LOBBY						
ITEM	LENGTH	X	WIDTH	X	NOS.	AREA(SQ.MT.)
L11	4.500	X	12.350	X	1	55.575
L12	2.150	X	2.400	X	1	5.160
L13	1.400	X	2.100	X	1	2.940
L14	3.550	X	2.550	X	1	9.0525
L15	1.700	X	3.225	X	1	5.463
TOTAL LIFT LOBBY AREA (D)						77.7875
FIRE STAIRCASE						
ITEM	LENGTH	X	WIDTH	X	NOS.	AREA(SQ.MT.)
F51	3.800	X	6.750	X	1	25.470
TOTAL FIRE STAIRCASE AREA (E)						25.470
SHAFT						
ITEM	LENGTH	X	WIDTH	X	NOS.	AREA(SQ.MT.)
S1	1.175	X	1.225	X	1	1.439
S2	1.200	X	0.950	X	1	1.140
S3	1.300	X	2.025	X	1	2.6325
S4	0.750	X	1.200	X	1	0.900
S5	0.750	X	0.620	X	1	0.465
S6	0.150	X	1.200	X	1	0.180
TOTAL SHAFT AREA (F)						6.907
SERVICE AREA						
ITEM	LENGTH	X	WIDTH	X	NOS.	AREA(SQ.MT.)
SA1	2.550	X	3.700	X	1	9.450
SA2	1.200	X	1.000	X	1	1.200
SA3	0.150	X	2.300	X	1	0.345
SA4	AS PER POLYLINE					17.757
TOTAL SERVICE AREA (G)						28.752
CUT-OUT AREA						
S.No.	LENGTH	X	WIDTH	X	NOS.	AREA(SQ.MT.)
C1	2.750	X	0.900	X	2	4.950
C2	1.075	X	1.125	X	1	1.217
C3	1.400	X	1.125	X	1	1.575
C4	4.000	X	0.600	X	1	2.400
C5	1.400	X	0.600	X	1	0.840
C6	1.200	X	1.000	X	1	1.200
C7	1.300	X	1.350	X	1	1.755
C8	1.300	X	1.400	X	1	1.820
C9	1.950	X	2.000	X	1	3.900
C10	0.800	X	0.600	X	1	0.480
C11	0.650	X	1.000	X	1	0.650
C12	0.900	X	2.200	X	1	1.980
C13	0.500	X	1.000	X	1	0.500
C14	0.500	X	1.450	X	1	0.725
C15	0.900	X	0.500	X	1	0.450
C16	0.500	X	2.350	X	1	1.175
C17	0.600	X	2.150	X	1	1.275
TOTAL CUT-OUT AREA (H)						31.775
TOTAL ADDITION AREA (X2 = C + D + E + F + G + H)						255.096
TOTAL ADDITION AREA - X1						1811.903
TOTAL ADDITION AREA - X2						255.096

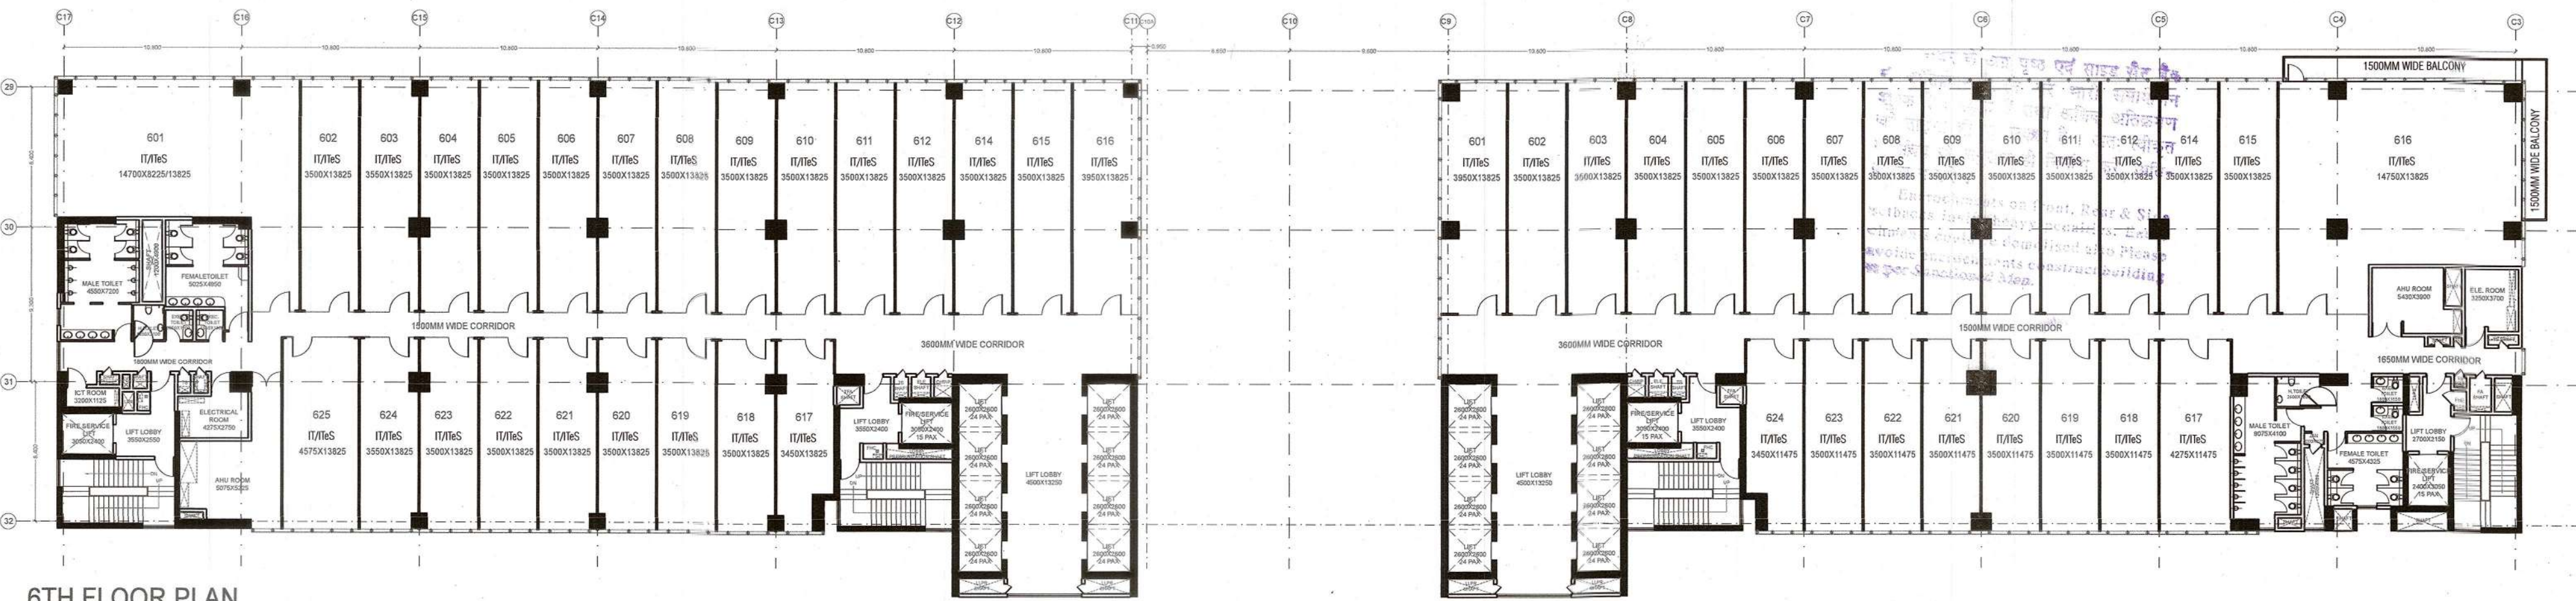


6TH FLOOR PLAN

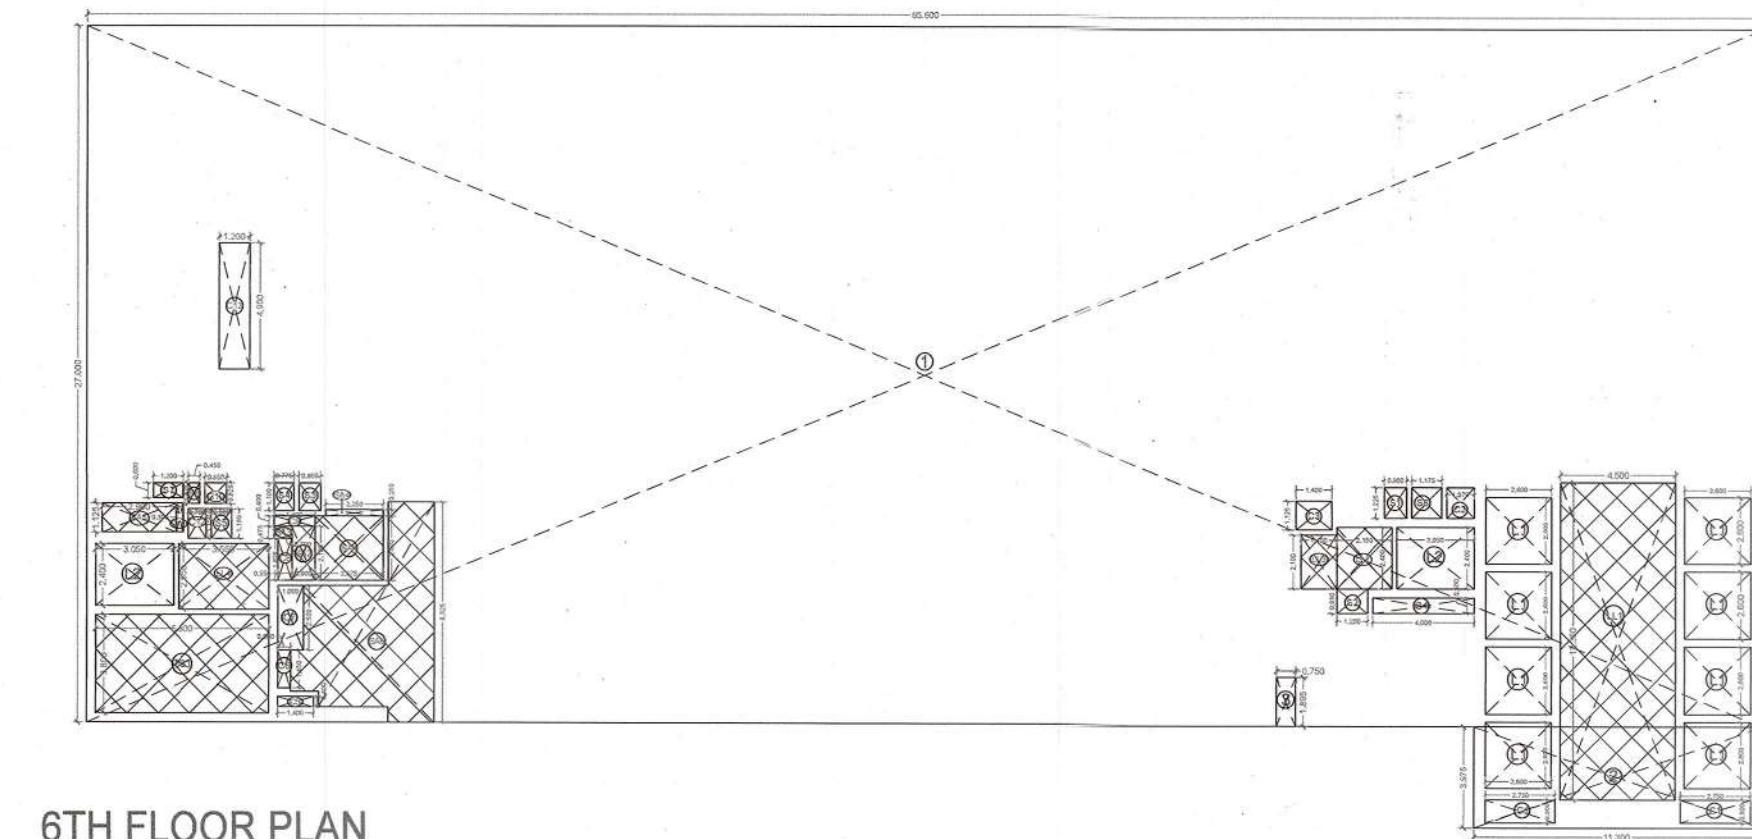


6TH FLOOR PLAN

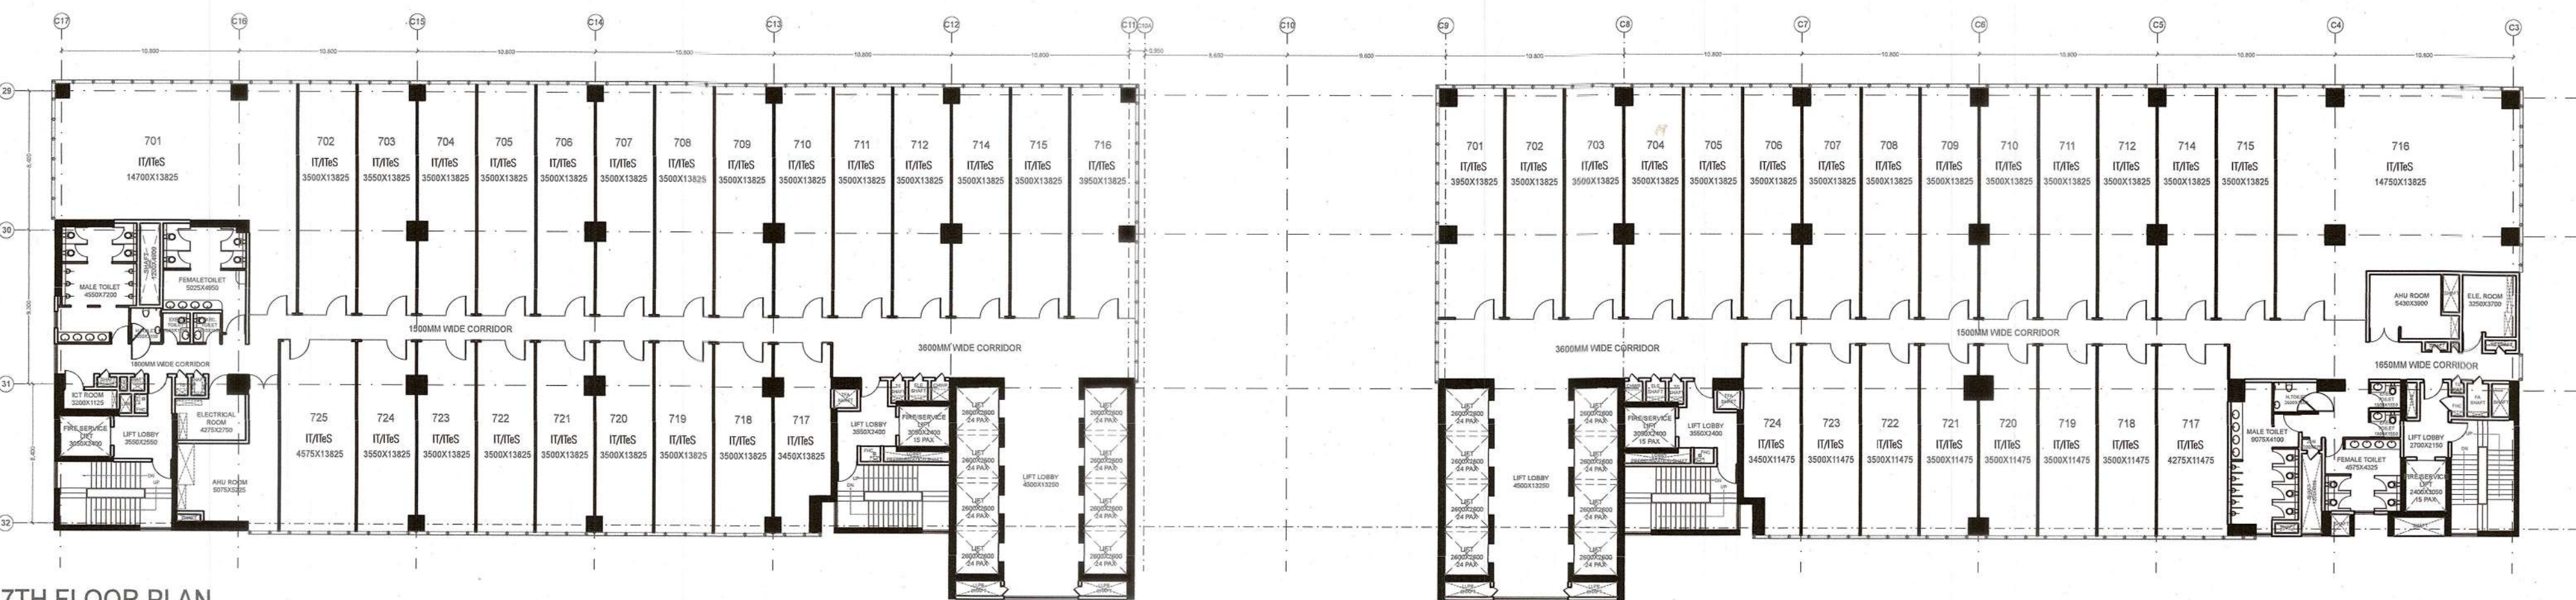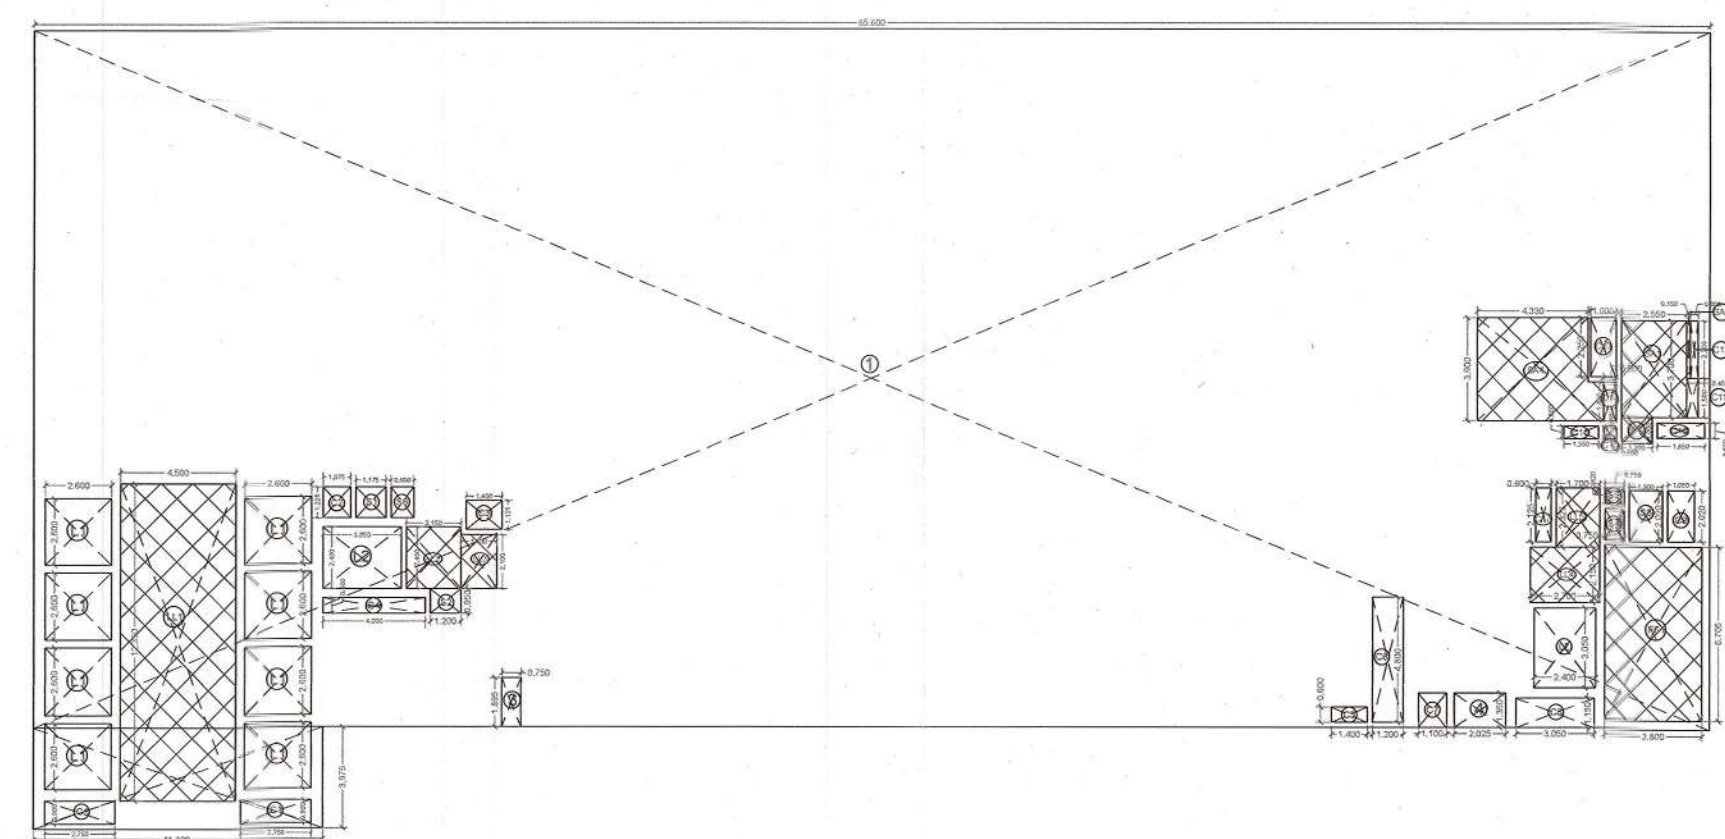

7TH FLOOR PLAN

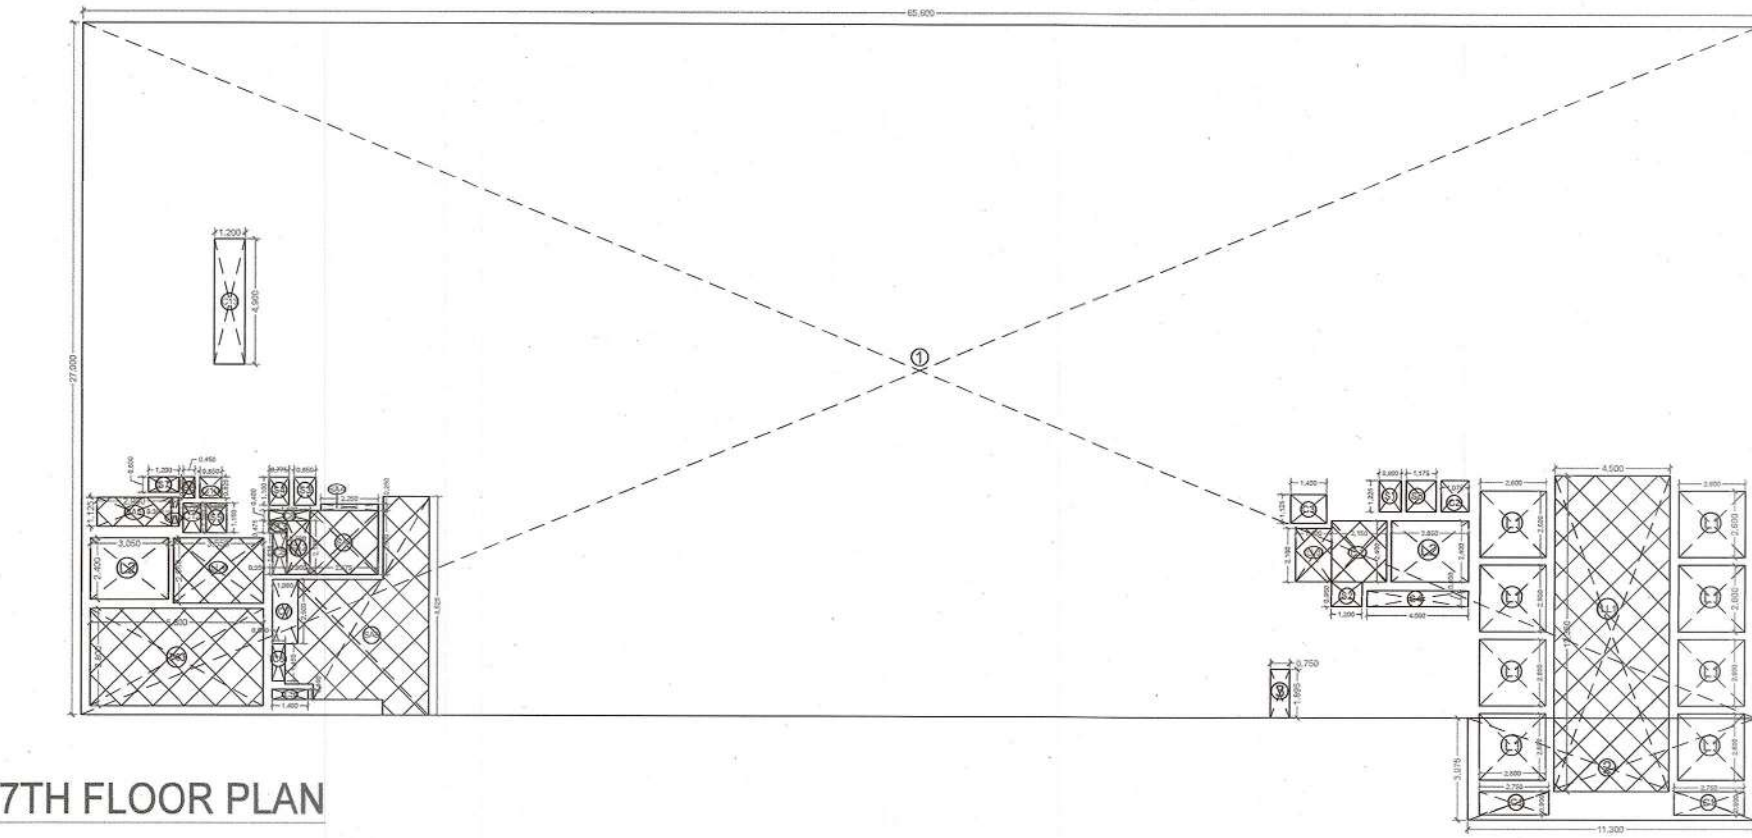

7TH FLOOR PLAN

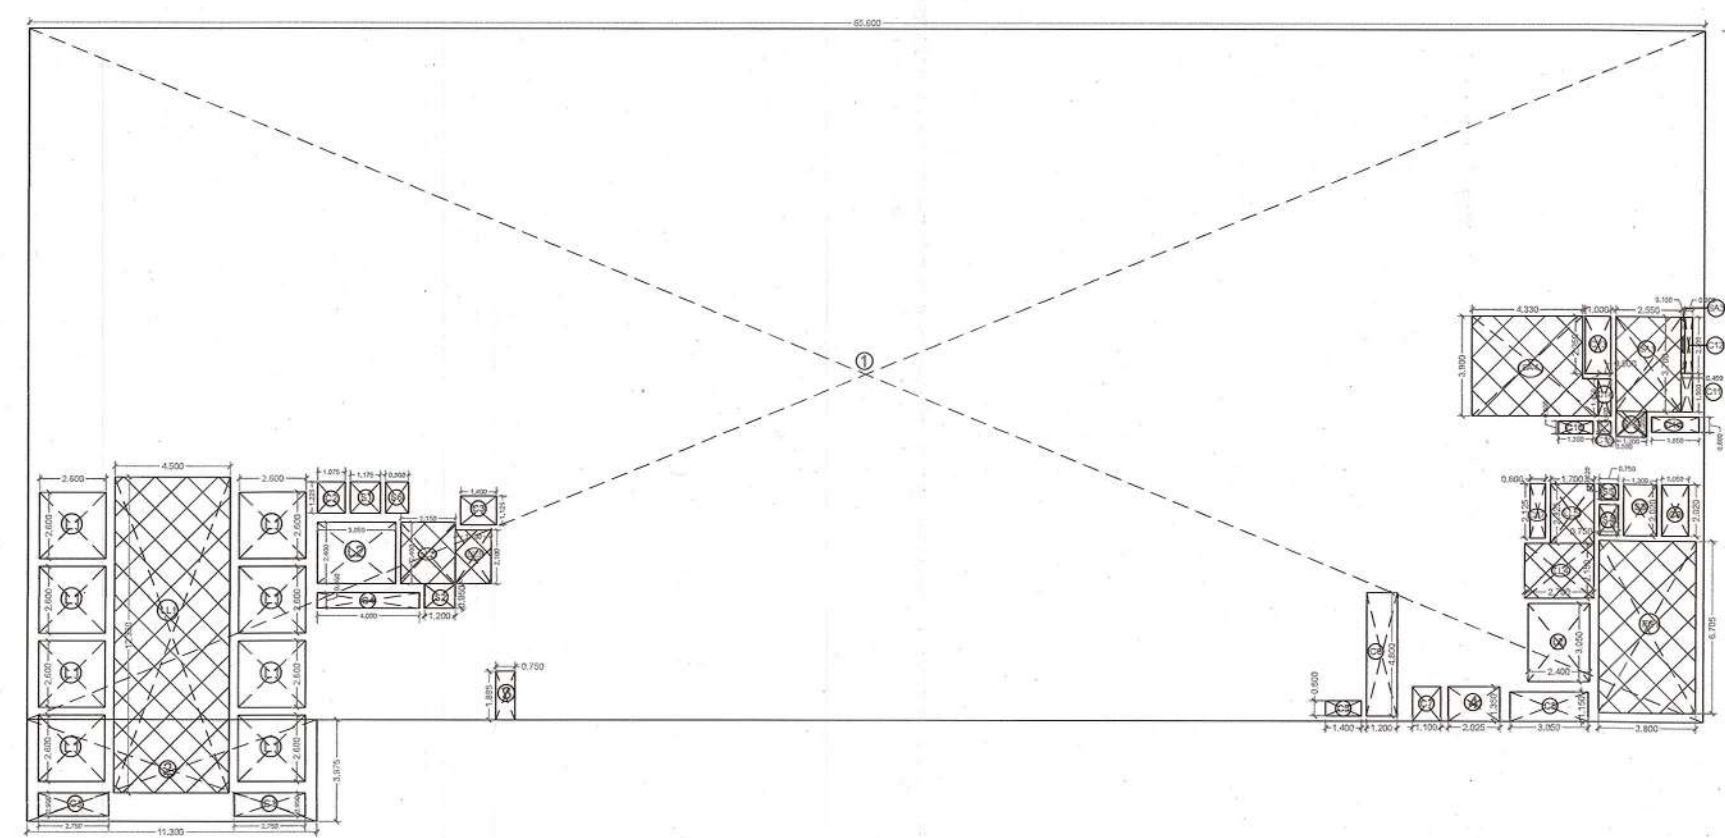

TOWER-02						
3RD, 4TH, 6TH, 7TH, 8TH, 10TH, 11TH & 12TH FLOOR PLAN						
ADDITIONAL AREA ENVELOPE						
ITEM	LENGTH	X	WIDTH	X	NOS.	AREA(SQ.MT.)
1	65.600	X	27.000	X	1	1773.20
2	31.300	X	3.975	X	1	124.58
TOTAL (A)						1897.78
ENVELOPE DEDUCTIONS						
ITEM	LENGTH	X	WIDTH	X	NOS.	AREA(SQ.MT.)
3	0.750	X	1.895	X	1	1.42
TOTAL (B)						1.42
TOTAL ADDITION AREA (X1+A-B)						1896.36
DEDUCTION AREA CHART						
LIFT SHAFT						
ITEM	LENGTH	X	WIDTH	X	NOS.	AREA(SQ.MT.)
L1	2.400	X	2.400	X	8	54.080
L2	3.000	X	2.400	X	2	14.400
TOTAL LIFT SHAFT AREA (C)						68.720
LIFT LOBBY						
ITEM	LENGTH	X	WIDTH	X	NOS.	AREA(SQ.MT.)
L11	4.500	X	12.350	X	1	55.5750
L12	2.150	X	2.400	X	1	5.1600
L13	1.400	X	2.100	X	1	2.9400
L14	3.550	X	2.150	X	1	7.6325
TOTAL LIFT LOBBY AREA (D)						72.7225
FIRE STAIRCASE						
ITEM	LENGTH	X	WIDTH	X	NOS.	AREA(SQ.MT.)
FS1	6.800	X	3.800	X	1	25.8400
TOTAL FIRE STAIRCASE AREA (E)						25.8400
SHAFT						
ITEM	LENGTH	X	WIDTH	X	NOS.	AREA(SQ.MT.)
S1	0.900	X	1.225	X	1	1.1025
S2	1.200	X	0.950	X	1	1.1400
S3	0.875	X	1.100	X	1	0.9638
S4	0.775	X	1.100	X	1	0.8538
S5	0.800	X	1.150	X	1	0.9200
S6	0.450	X	0.825	X	1	0.3713
S7	1.200	X	0.800	X	1	0.9600
S8	0.175	X	1.225	X	1	0.2124
TOTAL SHAFT AREA (F)						6.2566
SERVICE AREA						
ITEM	LENGTH	X	WIDTH	X	NOS.	AREA(SQ.MT.)
SA1	2.475	X	2.500	X	1	6.1888
SA2	0.900	X	2.100	X	1	1.8900
SA3	0.700	X	0.475	X	1	0.3333
SA4	2.250	X	0.250	X	1	0.5625
SA5	2.900	X	1.125	X	1	3.2625
SA6	AS PER POLYLINE					31.3167
TOTAL SERVICE AREA (G)						44.0522
CUT-OUT AREA						
S.No.	LENGTH	X	WIDTH	X	NOS.	AREA(SQ.MT.)
C1	2.750	X	0.900	X	2	4.9500
C2	1.075	X	1.125	X	1	1.2133
C3	1.400	X	1.125	X	1	1.5750
C4	4.000	X	0.600	X	1	2.4000
C5	1.400	X	1.125	X	1	1.5750
C6	4.000	X	0.600	X	1	2.4000
C7	1.000	X	0.500	X	1	0.5000
C8	0.950	X	1.400	X	1	1.3300
C9	1.600	X	0.400	X	1	0.6400
C10	0.850	X	0.825	X	1	0.7031
C11	1.100	X	1.125	X	1	1.2375
C12	0.700	X	1.150	X	1	0.8050
C13	1.200	X	0.400	X	1	0.4800
TOTAL CUT-OUT AREA (H)						23.2833
TOTAL DEDUCTION AREA (X2+C+D+E+F+G+H)						240.8800
TOTAL ADDITION AREA = X1						1896.6960
TOTAL DEDUCTION AREA = X2						240.8800
TOTAL F.A.R. AREA = X1-X2						1575.8160
TOTAL 15% F.A.R. AREA = D+E+F+G						148.8750

TOWER-03									
3RD, 4TH, 6TH, 7TH, 8TH, 10TH, 11TH, 12TH & 13TH FLOOR PLAN									
ADDITIONAL AREA ENVELOPE									
ITEM	LENGTH	X	WIDTH	X	NOS.	AREA(SQ.MT.)			
1	65.600	X	27.000	X	1	1771.200			
2	31.300	X	3.975	X	1	124.580			
TOTAL (A)							1895.78		
ENVELOPE DEDUCTIONS									
ITEM	LENGTH	X	WIDTH	X	NOS.	AREA(SQ.MT.)			
3	0.750	X	1.895	X	1	1.421			
4	2.025	X	1.150	X	1	2.329			
TOTAL (B)							4.155		
TOTAL ADDITION AREA (X1+A-B)							1891.63		
DEDUCTION AREA CHART									
LIFT SHAFT									
ITEM	LENGTH	X	WIDTH	X	NOS.	AREA(SQ.MT.)			
L1	2.400	X	2.400	X	8	54.080			
L2	3.000	X	2.400	X	2	14.400			
TOTAL LIFT SHAFT AREA (C)							68.720		
LIFT LOBBY									
ITEM	LENGTH	X	WIDTH	X	NOS.	AREA(SQ.MT.)			
L11	4.500	X	12.350	X	1	55.575			
L12	2.350	X	2.400	X	1	5.190			
L13	1.400	X	2.100	X	1	2.940			
L14	2.700	X	2.150	X	1	5.805			
L15	1.700	X	2.325	X	1	3.953			
TOTAL LIFT LOBBY AREA (D)							73.843		
FIRE STAIRCASE									
ITEM	LENGTH	X	WIDTH	X	NOS.	AREA(SQ.MT.)			
FS1	3.800	X	6.705	X	1	25.479			
TOTAL FIRE STAIRCASE AREA (E)							25.479		
SHAFT									
ITEM	LENGTH	X	WIDTH	X	NOS.	AREA(SQ.MT.)			
S1	1.175	X	1.225	X	1	1.439			
S2	1.200	X	0.950	X	1	1.140			
S3	1.300	X	2.055	X	1	2.683			
S4	0.750	X	1.200	X	1	0.900			
S5	0.750	X	0.620	X	1	0.465			
S6	0.150	X	1.000	X	1	0.150			
TOTAL SHAFT AREA (F)							6.907		
SERVICE AREA									
ITEM	LENGTH	X	WIDTH	X	NOS.	AREA(SQ.MT.)			
SA1	2.500	X	3.700	X	1	9.250			
SA2	1.200	X	1.000	X	1	1.200			
SA3	0.150	X	2.200	X	1	0.330			
SA4	AS PER POLYLINE					17.727			
TOTAL SERVICE AREA (G)							28.722		
CUT-OUT AREA									
S.No.	LENGTH	X	WIDTH	X	NOS.	AREA(SQ.MT.)			
C1	2.750	X	0.900	X	2	4.950			
C2	1.075	X	1.225	X	1	1.317			
C3	1.400	X	1.125	X	1	1.575			
C4	4.000	X	0.600	X	1	2.400			
C5	1.400	X	0.600	X	1	0.840			
C6	1.200	X	0.400	X	1	0.780			
C7	0.400	X	1.200	X	1	0.480			
C8	3.050	X	1.150	X	1	3.508			
C9	1.050	X	2.400	X	1	2.520			
C10	1.800	X	1.100	X	1	1.980			
C11	0.450	X	2.400	X	1	1.080			
C12	1.000	X	1.400	X	1	1.400			
C13	1.000	X	3.500	X	1	3.500			
C14	0.500	X	1.450	X	1	0.725			
C15	0.500	X	1.450	X	1	0.725			
C16	1.350	X	0.900	X	1	1.215			
C17	0.600	X	2.125	X	1	1.275			
TOTAL CUT-OUT AREA (H)							31.779		
TOTAL DEDUCTION AREA (X2+C-D+E+F+G+H)							235.06		
TOTAL ADDITION AREA (X1-X2)							1891.63		
TOTAL DEDUCTION AREA (X2)							235.06		
TOTAL FLOOR AREA (X1-X2-X3)							1656.07		
TOTAL TOTAL FLOOR AREA (X1-X2+D+E+G+H)							1849.50		