


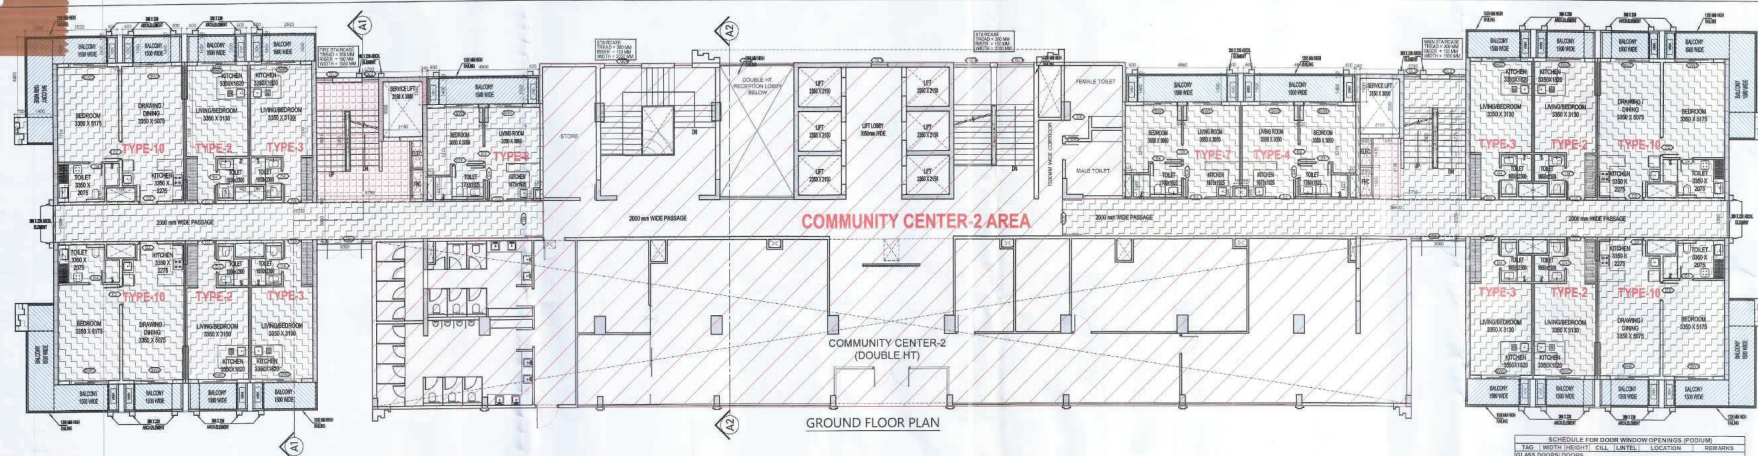


COMMUNITY CENTER-2 AREA

GROUND FLOOR PLAN


NOTE:-  
MECHANICAL VENTILATION IN KITCHEN SHALL  
BE PROVIDED WHEREVER REQUIRED.

AREA DIAGRAM FOR GROUND FLOOR CIRCULATION AREA


AREA DIAGRAM FOR GROUND FLOOR CIRCULATION AREA

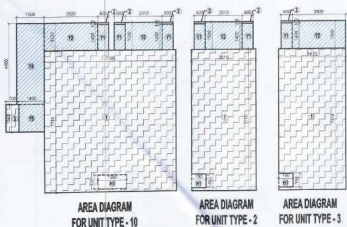


AREA DIAGRAM  
FOR UNIT TYPE-10

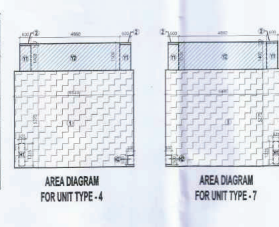


AREA DIAGRAM  
FOR UNIT TYPE-2

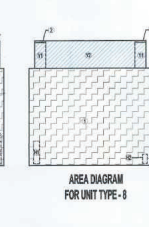

AREA DIAGRAM  
FOR UNIT TYPE-4

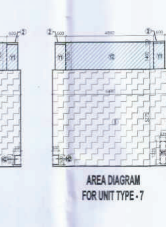

AREA DIAGRAM  
FOR UNIT TYPE-7

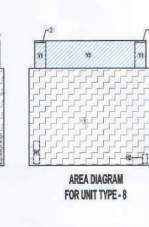

AREA DIAGRAM  
FOR UNIT TYPE-8

| S.NO. | PARTICULARS                  | AREA (SQ.M) |
|-------|------------------------------|-------------|
| 1     | COVERED AREA                 | 53.08       |
| 2     | UNIT F.A.R. AREA (A)         | 56.58       |
| 3     | TOTAL UNIT F.A.R. AREA (A+B) | 109.66      |

OWNER SIGN

THREE C HOMES PVT. LTD.

ARCHITECT SIGN

CONFLUENCE

NEW DELHI, INDIA

P-1, FIRST FLOOR, MIRA CORPORATE BUILDS,

SHIVAJI NAGAR, NEW DELHI 110055

Ph: +91-11-26525861 con@confluence.com Member of IGCBC

Ph: +91-11-42554765 www.confluence.com ISO - 9001:2008

architect urban design landscape

DRAWING NO. S-25

REVISION

NOTE:- 13TH FLOOR IS OMITTED AND MARKED AS 12TH (A) FLOOR

OWNER

M/S THREE C HOMES PVT. LTD.

SUBMISSION DRAWING

KEY PLAN

PROJECT

PROPOSED GROUP HOUSING AT PLOT NO. GH-01 IN PLOT NO. TS-01, SECTOR 22-A, YAMUNA EXPRESSWAY, (U.P.) FOR M/S THREE C HOMES PVT. LTD.

DATE 09-11-2024

PROJECT INCH. BALRAJ SINGH

CHECKED BY BIPIN CHAND

SCALE 1:100

DEALT BY SHANKY GARG

APPROVED BY VISHAL SHARMA

DRAWING TITLE

GROUND FLOOR PLAN

TOWER-9

ARCHITECTS

CONFLUENCE

NEW DELHI, INDIA

P-1, FIRST FLOOR, MIRA CORPORATE BUILDS,

SHIVAJI NAGAR, NEW DELHI 110055


Ph: +91-11-26525861 con@confluence.com Member of IGCBC

Ph: +91-11-42554765 www.confluence.com ISO - 9001:2008

architect urban design landscape

DRAWING NO. S-25

REVISION

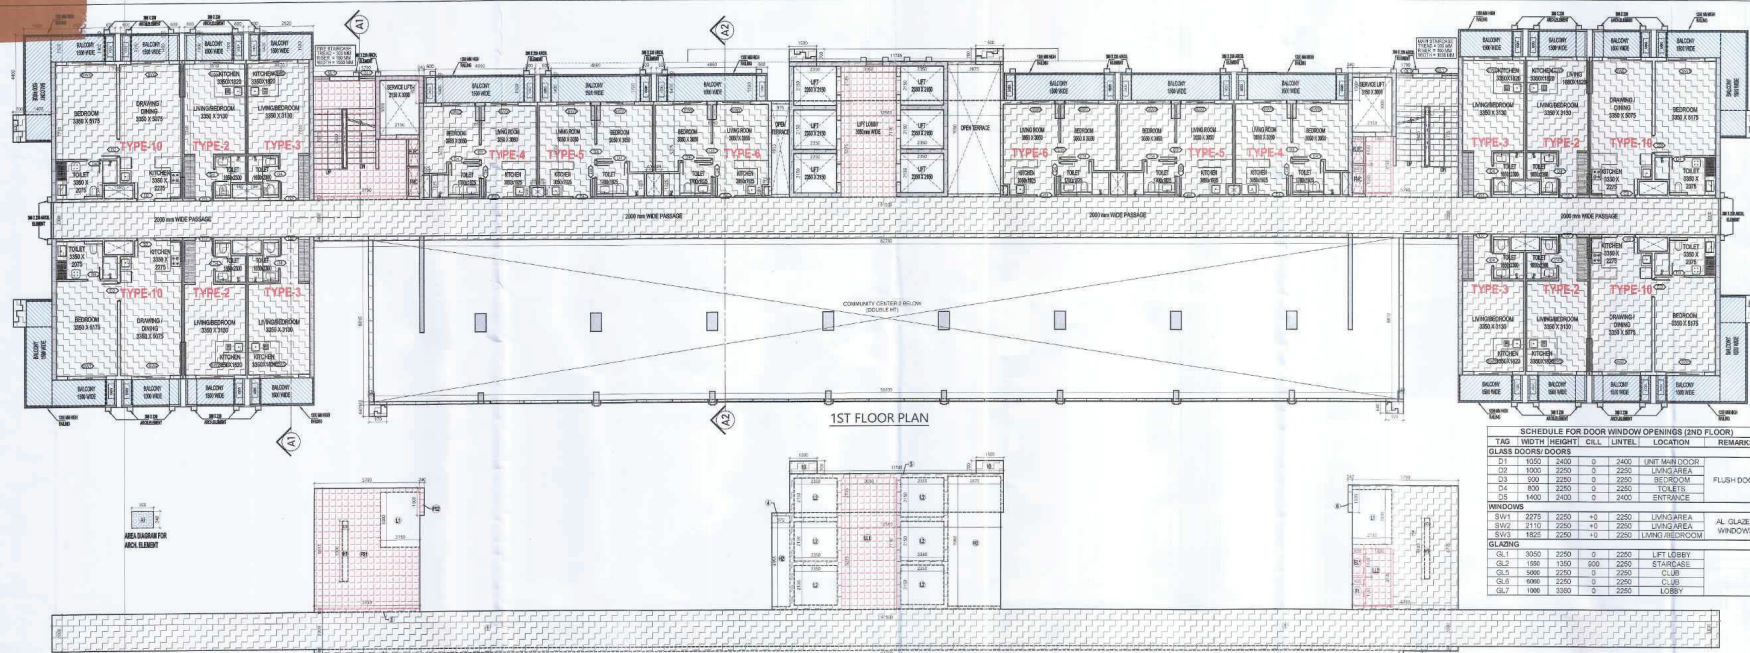


| SCHEDULE FOR DOOR WINDOW OPENINGS (2ND FLOOR) |                |     |       |                |
|-----------------------------------------------|----------------|-----|-------|----------------|
| TAG                                           | WIDTH (HEIGHT) | CLL | INTEL | LOCATION       |
| GLASS DOOR/DOORS                              |                |     |       |                |
| D1                                            | 1050 X 2400    | 0   | 2400  | UNIT MAIN DOOR |
| D2                                            | 1000 X 2250    | 0   | 2250  | LANJAREA       |
| D3                                            | 900 X 2250     | 0   | 2250  | BEDROOM        |
| D4                                            | 800 X 2250     | 0   | 2250  | TOILETS        |
| D5                                            | 1400 X 2400    | 0   | 2400  | ENTRANCE       |
| WINDOWS                                       |                |     |       |                |
| SW1                                           | 2275 X 2250    | +0  | 2250  | LANJAREA       |
| SW2                                           | 2110 X 2250    | +0  | 2250  | LANJAREA       |
| SW3                                           | 1825 X 2250    | +0  | 2250  | LINKED BEDROOM |
| GLAZING                                       |                |     |       |                |
| GL1                                           | 3040 X 2250    | 0   | 2250  | LFT LOBBY      |
| GL2                                           | 1000 X 1300    | 0   | 1300  | STAIRCASE      |
| GL3                                           | 1000 X 2250    | 0   | 2250  | CLL            |
| GL4                                           | 1000 X 2250    | 0   | 2250  | CLL            |
| GL5                                           | 1000 X 2250    | 0   | 2250  | CLL            |
| GL6                                           | 1000 X 2250    | 0   | 2250  | CLL            |

NOTE:- 13TH FLOOR IS OMITTED AND MARKED AS 12TH (A) FLOOR

OWNER  
M/S THREE C HOMES PVT. LTD.

SUBMISSION DRAWING

KEY PLAN

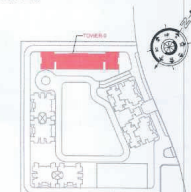

NOTE:- MECHANICAL VENTILATION IN KITCHEN SHALL BE PROVIDED WHEREVER REQUIRED.

PROJECT  
PROPOSED GROUP HOUSING AT PLOT NO. GH-01 IN PLOT NO. TS - 01, SECTOR 22-A, YAMUNA EXPRESSWAY, (U.P.) FOR M/S THREE C HOMES PVT. LTD.

DATE  
09-11-2024

PROJECT INCH.  
BALRAJ SINGH

CHECKED BY  
BIPIN CHAND

SCALE  
DEALT BY  
SHANKY GARG

APPROVED BY  
VISHAL SHARMA

DRAWING TITLE  
1ST FLOOR PLAN

TOWER-9

ARCHITECTS

Confluence  
NEW DELHI, INDIA


F-1, FIRST FLOOR, MIRA CORPORATE BUITER, BHAWAR NAGAR, NEW DELHI 110085  
Ph: +91-11-26525554 con@confluence.com Member of ISOC  
Ph: +91-11-45564768 www.confluence.com ISO 9001:2000  
architecture urban design hospitality interiors

DRAWING NO.  
S-26

REVISION

| F.A.R. COVERED AREA CALCULATION FOR UNIT - 10 |             |             |
|-----------------------------------------------|-------------|-------------|
| S.NO.                                         | PARTICULARS | AREA (SQMT) |
| 1                                             | 7.00 X 7.75 | 54.25       |
| 2                                             | 2.00 X 3.00 | 6.00        |
| 3                                             | 0.75 X 1.00 | 0.75        |
| UNIT F.A.R. AREA = (A)                        |             | 60.99       |
| AREA SUBTRACTION                              |             |             |
| 4                                             | 1.00 X 0.75 | 0.75        |
| 5                                             | 0.75 X 1.00 | 0.75        |
| 6                                             | 0.75 X 1.00 | 0.75        |
| 271                                           | 0.75 X 1.00 |             |



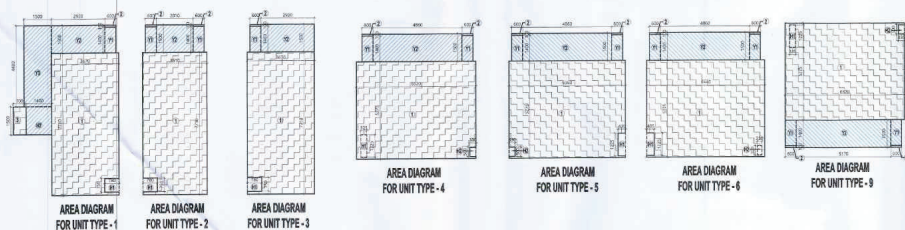

**NOTE:-**  
**MECHANICAL VENTILATION IN KITCHEN**  
**SHALL BE PROVIDED WHEREVER REQUIRED**

NOTE:- 13TH FLOOR IS OMITTED  
AND MARKED AS 12TH (A ) FLOOR

PROJECT  
PROPOSED GROUP HOUSING AT PLOT  
NO. GH-01 IN PLOT NO. TS - 01,  
SECTOR 22-A, YAMUNA EXPRESSWAY,  
(U.P.) FOR M/S THREE C HOMES PVT.  
LTD.

|               |               |               |
|---------------|---------------|---------------|
| DATE          | PROJECT INCH. | CHECKED BY    |
| 09 - 11 -2024 | BALRAJ SINGH  | BIPIN CHAND   |
| SCALE         | DEALT BY      | APPROVED BY   |
| 1:100         | SHANKY GARG   | VISHAL SHARMA |

|               |                                                 |
|---------------|-------------------------------------------------|
| DRAWING TITLE | TYPICAL FLOOR PLAN (3RD TO 15TH & 17TH TO 24TH) |
|---------------|-------------------------------------------------|


TOWER-9

ARCHITECTS

|   |          |
|---|----------|
| <h1>Confluence</h1> <p>NEW DELHI, INDIA</p> <p>F-1, FIRST FLOOR, MIRA CORPORATE SUITES,<br/>ISKHAR NAGAR, NEW DELHI 110065</p> <p>Ph: +91-11-26925884    <a href="mailto:cca@confluence.com">cca@confluence.com</a>    Member of IGCBC<br/>Ph: +91-11-40564758    <a href="http://www.inconfluence.com">www.inconfluence.com</a>    ISO - 9001: 2000<br/>architecture    urban design    hospitality    interiors</p> |          |
| DRAWING NO.   | REVISION |


**AREA LEGENDS:-**

|                                                                                       |                 |
|---------------------------------------------------------------------------------------|-----------------|
|  | F.A.R. AREA     |
|  | 15 % SEED AREA  |
|  | NON F.A.R. AREA |

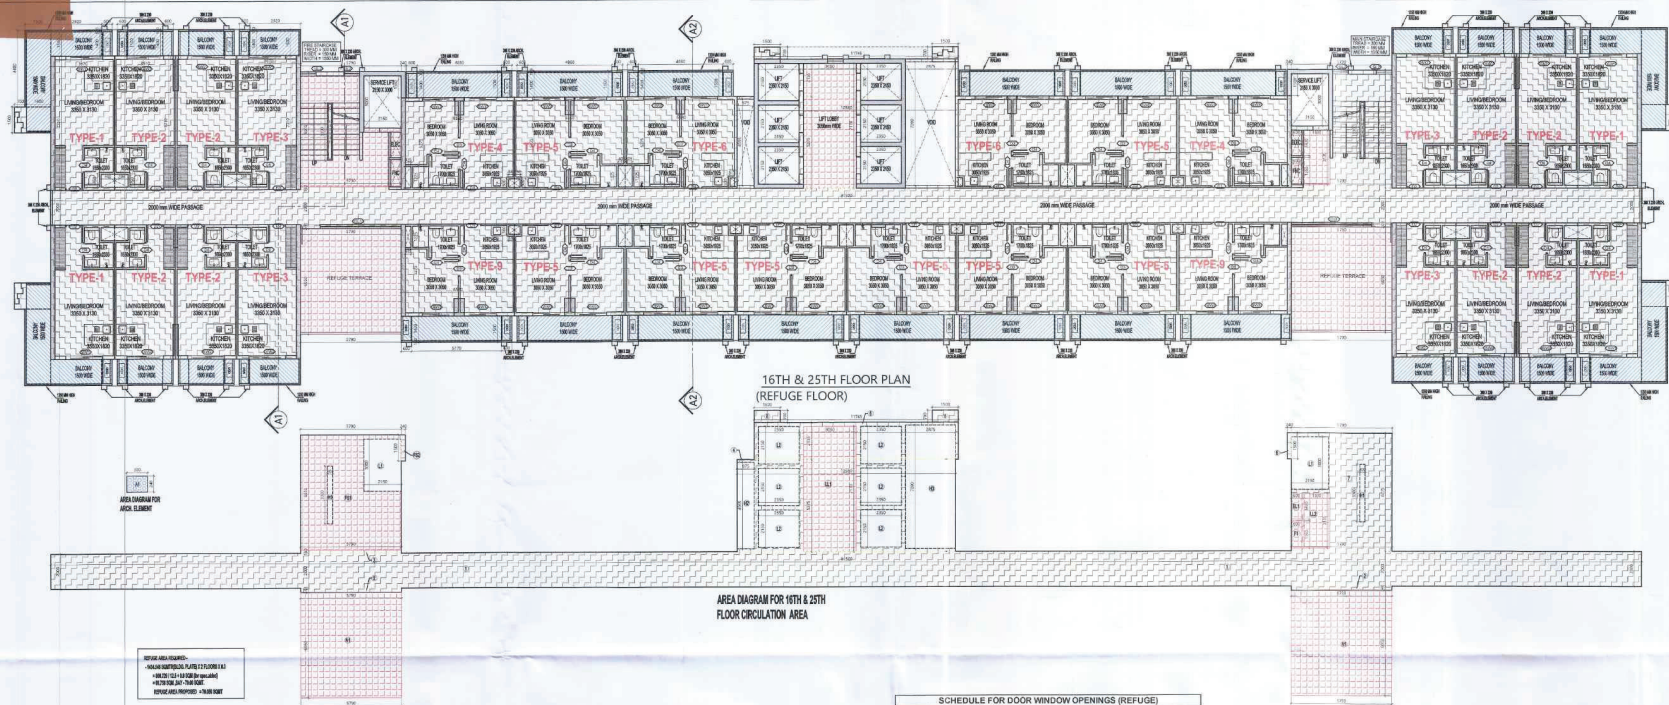

16TH & 25TH FLOOR PLAN  
(REFUGE FLOOR)

AREA DIAGRAM FOR 16TH & 25TH  
FLOOR CIRCULATION AREA

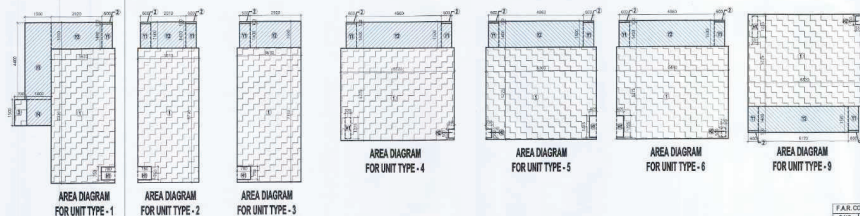

| SCHEDULE FOR DOOR WINDOW OPENINGS (REFUGE) |       |        |      |        |                |                   |
|--------------------------------------------|-------|--------|------|--------|----------------|-------------------|
| TAG                                        | WIDTH | HEIGHT | CILL | LINTEL | LOCATION       | REMARKS           |
| GLASS DOORS/DOORS                          |       |        |      |        |                |                   |
| D1                                         | 1050  | 2400   | 0    | 2400   | UNIT MAIN DOOR | FLUSH DOOR        |
| D2                                         | 1000  | 2250   | 0    | 2250   | LIVING AREA    |                   |
| D3                                         | 900   | 2250   | 0    | 2250   | BEDROOM        |                   |
| D4                                         | 800   | 2250   | 0    | 2250   | TOILETS        |                   |
| WINDOWS                                    |       |        |      |        |                |                   |
| SW1                                        | 2275  | 2250   | +0   | 2250   | LIVING AREA    | AL GLAZED WINDOWS |
| SW2                                        | 2110  | 2250   | +0   | 2250   | LIVING AREA    |                   |
| SW3                                        | 1825  | 2250   | +0   | 2250   | LIVING BEDROOM |                   |
| GLAZING                                    |       |        |      |        |                |                   |
| GL1                                        | 4000  | 2250   | 0    | 2250   | LOBBY          |                   |
| GL2                                        | 1100  | 1350   | 900  | 2250   | STAIRCASE      |                   |
| SERVICE/SHOWER DOOR                        |       |        |      |        |                |                   |
| FD1                                        | 1150  | 2250   | 0    | 2250   | STAIRCASE      | FIRE TOWER        |

NOTE:-  
MECHANICAL VENTILATION IN KITCHEN  
SHALL BE PROVIDED WHEREVER REQUIRED.

| F.A.R. COVERED AREA CALCULATION FOR UNIT - 1 |               |            |  |
|----------------------------------------------|---------------|------------|--|
| S.NO.                                        | PARTICULARS   | AREA (SQM) |  |
| 1                                            | 1.500 X 7.710 | = 11.565   |  |
| 2                                            | 1.500 X 5.130 | = 7.695    |  |
| 3                                            | 0.750 X 1.500 | = 1.125    |  |
| UNIT F.A.R. AREA = (A)                       |               | 20.385     |  |
| <b>AREA SUBTRACTION</b>                      |               |            |  |
| 01                                           | 0.300 X 0.750 | = 0.225    |  |
| TOTAL UNIT F.A.R. AREA C = (A - B)           |               | 20.160     |  |

| F.A.R. COVERED AREA CALCULATION FOR UNIT - 2 |               |            |  |
|----------------------------------------------|---------------|------------|--|
| S.NO.                                        | PARTICULARS   | AREA (SQM) |  |
| 1                                            | 1.500 X 1.400 | = 2.100    |  |
| 2                                            | 1.500 X 1.400 | = 2.100    |  |
| 3                                            | 1.500 X 1.400 | = 2.100    |  |
| 4                                            | 1.500 X 1.400 | = 2.100    |  |
| UNIT F.A.R. AREA = (A)                       |               | 8.400      |  |
| <b>AREA SUBTRACTION</b>                      |               |            |  |
| 01                                           | 0.300 X 0.750 | = 0.225    |  |
| TOTAL UNIT F.A.R. AREA C = (A - B)           |               | 8.175      |  |

| F.A.R. COVERED AREA CALCULATION FOR UNIT - 3 |               |            |  |
|----------------------------------------------|---------------|------------|--|
| S.NO.                                        | PARTICULARS   | AREA (SQM) |  |
| 1                                            | 1.500 X 1.400 | = 2.100    |  |
| 2                                            | 1.500 X 1.400 | = 2.100    |  |
| 3                                            | 1.500 X 1.400 | = 2.100    |  |
| 4                                            | 1.500 X 1.400 | = 2.100    |  |
| UNIT F.A.R. AREA = (A)                       |               | 8.400      |  |
| <b>AREA SUBTRACTION</b>                      |               |            |  |
| 01                                           | 0.300 X 0.750 | = 0.225    |  |
| TOTAL UNIT F.A.R. AREA C = (A - B)           |               | 8.175      |  |

| F.A.R. COVERED AREA CALCULATION FOR UNIT - 4 |               |            |  |
|----------------------------------------------|---------------|------------|--|
| S.NO.                                        | PARTICULARS   | AREA (SQM) |  |
| 1                                            | 1.500 X 1.400 | = 2.100    |  |
| 2                                            | 1.500 X 1.400 | = 2.100    |  |
| 3                                            | 1.500 X 1.400 | = 2.100    |  |
| 4                                            | 1.500 X 1.400 | = 2.100    |  |
| UNIT F.A.R. AREA = (A)                       |               | 8.400      |  |
| <b>AREA SUBTRACTION</b>                      |               |            |  |
| 01                                           | 0.300 X 0.750 | = 0.225    |  |
| TOTAL UNIT F.A.R. AREA C = (A - B)           |               | 8.175      |  |

| F.A.R. COVERED AREA CALCULATION FOR UNIT - 5 |               |            |  |
|----------------------------------------------|---------------|------------|--|
| S.NO.                                        | PARTICULARS   | AREA (SQM) |  |
| 1                                            | 1.500 X 1.400 | = 2.100    |  |
| 2                                            | 1.500 X 1.400 | = 2.100    |  |
| 3                                            | 1.500 X 1.400 | = 2.100    |  |
| 4                                            | 1.500 X 1.400 | = 2.100    |  |
| UNIT F.A.R. AREA = (A)                       |               | 8.400      |  |
| <b>AREA SUBTRACTION</b>                      |               |            |  |
| 01                                           | 0.300 X 0.750 | = 0.225    |  |
| TOTAL UNIT F.A.R. AREA C = (A - B)           |               | 8.175      |  |

| F.A.R. COVERED AREA CALCULATION FOR UNIT - 6 |               |            |  |
|----------------------------------------------|---------------|------------|--|
| S.NO.                                        | PARTICULARS   | AREA (SQM) |  |
| 1                                            | 1.500 X 1.400 | = 2.100    |  |
| 2                                            | 1.500 X 1.400 | = 2.100    |  |
| 3                                            | 1.500 X 1.400 | = 2.100    |  |
| 4                                            | 1.500 X 1.400 | = 2.100    |  |
| UNIT F.A.R. AREA = (A)                       |               | 8.400      |  |
| <b>AREA SUBTRACTION</b>                      |               |            |  |
| 01                                           | 0.300 X 0.750 | = 0.225    |  |
| TOTAL UNIT F.A.R. AREA C = (A - B)           |               | 8.175      |  |

| F.A.R. COVERED AREA CALCULATION FOR UNIT - 7 |               |            |  |
|----------------------------------------------|---------------|------------|--|
| S.NO.                                        | PARTICULARS   | AREA (SQM) |  |
| 1                                            | 1.500 X 1.400 | = 2.100    |  |
| 2                                            | 1.500 X 1.400 | = 2.100    |  |
| 3                                            | 1.500 X 1.400 | = 2.100    |  |
| 4                                            | 1.500 X 1.400 | = 2.100    |  |
| UNIT F.A.R. AREA = (A)                       |               | 8.400      |  |
| <b>AREA SUBTRACTION</b>                      |               |            |  |
| 01                                           | 0.300 X 0.750 | = 0.225    |  |
| TOTAL UNIT F.A.R. AREA C = (A - B)           |               | 8.175      |  |

| F.A.R. COVERED AREA CALCULATION FOR UNIT - 8 |               |            |  |
|----------------------------------------------|---------------|------------|--|
| S.NO.                                        | PARTICULARS   | AREA (SQM) |  |
| 1                                            | 1.500 X 1.400 | = 2.100    |  |
| 2                                            | 1.500 X 1.400 | = 2.100    |  |
| 3                                            | 1.500 X 1.400 | = 2.100    |  |
| 4                                            | 1.500 X 1.400 | = 2.100    |  |
| UNIT F.A.R. AREA = (A)                       |               | 8.400      |  |
| <b>AREA SUBTRACTION</b>                      |               |            |  |
| 01                                           | 0.300 X 0.750 | = 0.225    |  |
| TOTAL UNIT F.A.R. AREA C = (A - B)           |               | 8.175      |  |

| F.A.R. COVERED AREA CALCULATION FOR UNIT - 9 |               |            |  |
|----------------------------------------------|---------------|------------|--|
| S.NO.                                        | PARTICULARS   | AREA (SQM) |  |
| 1                                            | 1.500 X 1.400 | = 2.100    |  |
| 2                                            | 1.500 X 1.400 | = 2.100    |  |
| 3                                            | 1.500 X 1.400 | = 2.100    |  |
| 4                                            | 1.500 X 1.400 | = 2.100    |  |
| UNIT F.A.R. AREA = (A)                       |               | 8.400      |  |
| <b>AREA SUBTRACTION</b>                      |               |            |  |
| 01                                           | 0.300 X 0.750 | = 0.225    |  |
| TOTAL UNIT F.A.R. AREA C = (A - B)           |               | 8.175      |  |

| F.A.R. COVERED AREA CALCULATION FOR UNIT - 10 |               |            |  |
|-----------------------------------------------|---------------|------------|--|
| S.NO.                                         | PARTICULARS   | AREA (SQM) |  |
| 1                                             | 1.500 X 1.400 | = 2.100    |  |
| 2                                             | 1.500 X 1.400 | = 2.100    |  |
| 3                                             | 1.500 X 1.400 | = 2.100    |  |
| 4                                             | 1.500 X 1.400 | = 2.100    |  |
| UNIT F.A.R. AREA = (A)                        |               | 8.400      |  |
| <b>AREA SUBTRACTION</b>                       |               |            |  |
| 01                                            | 0.300 X 0.750 | = 0.225    |  |
| TOTAL UNIT F.A.R. AREA C = (A - B)            |               | 8.175      |  |

| F.A.R. COVERED AREA CALCULATION FOR UNIT - 11 |               |            |  |
|-----------------------------------------------|---------------|------------|--|
| S.NO.                                         | PARTICULARS   | AREA (SQM) |  |
| 1                                             | 1.500 X 1.400 | = 2.100    |  |
| 2                                             | 1.500 X 1.400 | = 2.100    |  |
| 3                                             | 1.500 X 1.400 | = 2.100    |  |
| 4                                             | 1.500 X 1.400 | = 2.100    |  |
| UNIT F.A.R. AREA = (A)                        |               | 8.400      |  |
| <b>AREA SUBTRACTION</b>                       |               |            |  |
| 01                                            | 0.300 X 0.750 | = 0.225    |  |
| TOTAL UNIT F.A.R. AREA C = (A - B)            |               | 8.175      |  |

| F.A.R. COVERED AREA CALCULATION FOR UNIT - 12 |               |            |  |
|-----------------------------------------------|---------------|------------|--|
| S.NO.                                         | PARTICULARS   | AREA (SQM) |  |
| 1                                             | 1.500 X 1.400 | = 2.100    |  |
| 2                                             | 1.500 X 1.400 | = 2.100    |  |
| 3                                             | 1.500 X 1.400 | = 2.100    |  |
| 4                                             | 1.500 X 1.400 | = 2.100    |  |
| UNIT F.A.R. AREA = (A)                        |               | 8.400      |  |
| <b>AREA SUBTRACTION</b>                       |               |            |  |
| 01                                            | 0.300 X 0.750 | = 0.225    |  |
| TOTAL UNIT F.A.R. AREA C = (A - B)            |               | 8.175      |  |

| F.A.R. COVERED AREA CALCULATION FOR UNIT - 13 |               |            |  |
|-----------------------------------------------|---------------|------------|--|
| S.NO.                                         | PARTICULARS   | AREA (SQM) |  |
| 1                                             | 1.500 X 1.400 | = 2.100    |  |
| 2                                             | 1.500 X 1.400 | = 2.100    |  |
| 3                                             | 1.500 X 1.400 | = 2.100    |  |
| 4                                             | 1.500 X 1.400 | = 2.100    |  |
| UNIT F.A.R. AREA = (A)                        |               | 8.400      |  |
| <b>AREA SUBTRACTION</b>                       |               |            |  |
| 01                                            | 0.300 X 0.750 | = 0.225    |  |
| TOTAL UNIT F.A.R. AREA C = (A - B)            |               | 8.175      |  |

| F.A.R. COVERED AREA CALCULATION FOR UNIT - 14 |               |            |  |
|-----------------------------------------------|---------------|------------|--|
| S.NO.                                         | PARTICULARS   | AREA (SQM) |  |
| 1                                             | 1.500 X 1.400 | = 2.100    |  |
| 2                                             | 1.500 X 1.400 | = 2.100    |  |
| 3                                             | 1.500 X 1.400 | = 2.100    |  |
| 4                                             | 1.500 X 1.400 | = 2.100    |  |
| UNIT F.A.R. AREA = (A)                        |               | 8.400      |  |
| <b>AREA SUBTRACTION</b>                       |               |            |  |
| 01                                            | 0.300 X 0.750 | = 0.225    |  |
| TOTAL UNIT F.A.R. AREA C = (A - B)            |               | 8.175      |  |

| F.A.R. COVERED AREA CALCULATION FOR UNIT - 15 |               |            |  |
|-----------------------------------------------|---------------|------------|--|
| S.NO.                                         | PARTICULARS   | AREA (SQM) |  |
| 1                                             | 1.500 X 1.400 | = 2.100    |  |
| 2                                             | 1.500 X 1.400 | = 2.100    |  |
| 3                                             | 1.500 X 1.400 | = 2.100    |  |
| 4                                             | 1.500 X 1.400 | = 2.100    |  |
| UNIT F.A.R. AREA = (A)                        |               | 8.400      |  |
| <b>AREA SUBTRACTION</b>                       |               |            |  |
| 01                                            | 0.300 X 0.750 | = 0.225    |  |
| TOTAL UNIT F.A.R. AREA C = (A - B)            |               | 8.175      |  |

| F.A.R. COVERED AREA CALCULATION FOR UNIT - 16 |               |            |  |
|-----------------------------------------------|---------------|------------|--|
| S.NO.                                         | PARTICULARS   | AREA (SQM) |  |
| 1                                             | 1.500 X 1.400 | = 2.100    |  |
| 2                                             | 1.500 X 1.400 | = 2.100    |  |
| 3                                             | 1.500 X 1.400 | = 2.100    |  |
| 4                                             | 1.500 X 1.400 | = 2.100    |  |
| UNIT F.A.R. AREA = (A)                        |               | 8.400      |  |
| <b>AREA SUBTRACTION</b>                       |               |            |  |
| 01                                            | 0.300 X 0.750 | = 0.225    |  |
| TOTAL UNIT F.A.R. AREA C = (A - B)            |               | 8.175      |  |

| F.A.R. COVERED AREA CALCULATION FOR UNIT - 17 |               |            |  |
|-----------------------------------------------|---------------|------------|--|
| S.NO.                                         | PARTICULARS   | AREA (SQM) |  |
| 1                                             | 1.500 X 1.400 | = 2.100    |  |
| 2                                             | 1.500 X 1.400 | = 2.100    |  |
| 3                                             | 1.500 X 1.400 | = 2.100    |  |
| 4                                             | 1.500 X 1.400 | = 2.100    |  |
| UNIT F.A.R. AREA = (A)                        |               | 8.400      |  |
| <b>AREA SUBTRACTION</b>                       |               |            |  |
| 01                                            | 0.300 X 0.750 | = 0.225    |  |
| TOTAL UNIT F.A.R. AREA C = (A - B)            |               | 8.175      |  |

| F.A.R. COVERED AREA CALCULATION FOR UNIT - 18 |               |            |  |
|-----------------------------------------------|---------------|------------|--|
| S.NO.                                         | PARTICULARS   | AREA (SQM) |  |
| 1                                             | 1.500 X 1.400 | = 2.100    |  |
| 2                                             | 1.500 X 1.400 | = 2.100    |  |
| 3                                             | 1.500 X 1.400 | = 2.100    |  |
| 4                                             | 1.500 X 1.400 | = 2.100    |  |
| UNIT F.A.R. AREA = (A)                        |               | 8.400      |  |
| <b>AREA SUBTRACTION</b>                       |               |            |  |
| 01                                            | 0.300 X 0.750 | = 0.225    |  |
| TOTAL UNIT F.A.R. AREA C = (A - B)            |               | 8.175      |  |

| F.A.R. COVERED AREA CALCULATION FOR UNIT - 19 |               |            |  |
|-----------------------------------------------|---------------|------------|--|
| S.NO.                                         | PARTICULARS   | AREA (SQM) |  |
| 1                                             | 1.500 X 1.400 | = 2.100    |  |
| 2                                             | 1.500 X 1.400 | = 2.100    |  |
| 3                                             | 1.500 X 1.400 | = 2.100    |  |
| 4                                             | 1.500 X 1.400 | = 2.100    |  |
| UNIT F.A.R. AREA = (A)                        |               | 8.400      |  |
| <b>AREA SUBTRACTION</b>                       |               |            |  |
| 01                                            | 0.300 X 0.750 | = 0.225    |  |
| TOTAL UNIT F.A.R. AREA C = (A - B)            |               | 8.175      |  |

| F.A.R. COVERED AREA CALCULATION FOR UNIT - 20 |               |            |  |
|-----------------------------------------------|---------------|------------|--|
| S.NO.                                         | PARTICULARS   | AREA (SQM) |  |
| 1                                             | 1.500 X 1.400 | = 2.100    |  |
| 2                                             | 1.500 X 1.400 | = 2.100    |  |
| 3                                             | 1.500 X 1.400 | = 2.100    |  |
| 4                                             | 1.500 X 1.400 | = 2.100    |  |
| UNIT F.A.R. AREA = (A)                        |               | 8.400      |  |
| <b>AREA SUBTRACTION</b>                       |               |            |  |
| 01                                            | 0.300 X 0.750 | = 0.225    |  |
| TOTAL UNIT F.A.R. AREA C = (A - B)            |               | 8.175      |  |

| F.A.R. COVERED AREA CALCULATION FOR UNIT - 21 |               |            |  |
|-----------------------------------------------|---------------|------------|--|
| S.NO.                                         | PARTICULARS   | AREA (SQM) |  |
| 1                                             | 1.500 X 1.400 | = 2.100    |  |
| 2                                             | 1.500 X 1.400 | = 2.100    |  |
| 3                                             | 1.500 X 1.400 | = 2.100    |  |
| 4                                             | 1.500 X 1.400 | = 2.100    |  |
| UNIT F.A.R. AREA = (A)                        |               | 8.400      |  |
| <b>AREA SUBTRACTION</b>                       |               |            |  |
| 01                                            | 0.300 X 0.750 | = 0.225    |  |
| TOTAL UNIT F.A.R. AREA C = (A - B)            |               | 8.175      |  |

| F.A.R. COVERED AREA CALCULATION FOR UNIT - 22 |             |            |  |
|-----------------------------------------------|-------------|------------|--|
| S.NO.                                         | PARTICULARS | AREA (SQM) |  |