



गुणवत्तापूर्ण आवासों में निर्माण स्तर पर भूखंड से
अपने हेतु समुचित कवर का प्राविधान किया जाए
निर्माण समूहों के परेवाहक एवं उनके उपयोग
की शक्ति में निर्माण सामग्रियों पर पानी का
प्रदूषण एवं जल संयंत्र व नदी का उपयोग
अपेक्षापूर्व रूप से किया जाए निर्माण सामग्रियों को
से खाने हेतु डके हुए वाहनों का प्रयोग किया जाए।

विद्युत तारों के अन्तर्गत सुविधा पूर्ण
सोडियम लैंप निर्माण एवं विद्युत उपकरण


एकलवर्ण की छवि से राज वन विधि
अभियोग के अन्तर्गत वन से कम
5/5/20 तक कमाने अनिवार्य है।

समस्त सामग्री किसी भी विद्या
की विधि में मानक की रीति में
मन्त्रालय निर्माण समूहों को।

मानक रीति में निर्माण व मानक
निर्माण वन में उपलब्ध समस्त सामग्री
के अन्तर्गत निर्माण किया जा रहा है।
समस्त सामग्री का उपयोग करके बनाया जाएगा।
समस्त पर एक बोर्ड पर रीति में निर्माण की
रिपोर्ट के अन्तर्गत निर्माण की

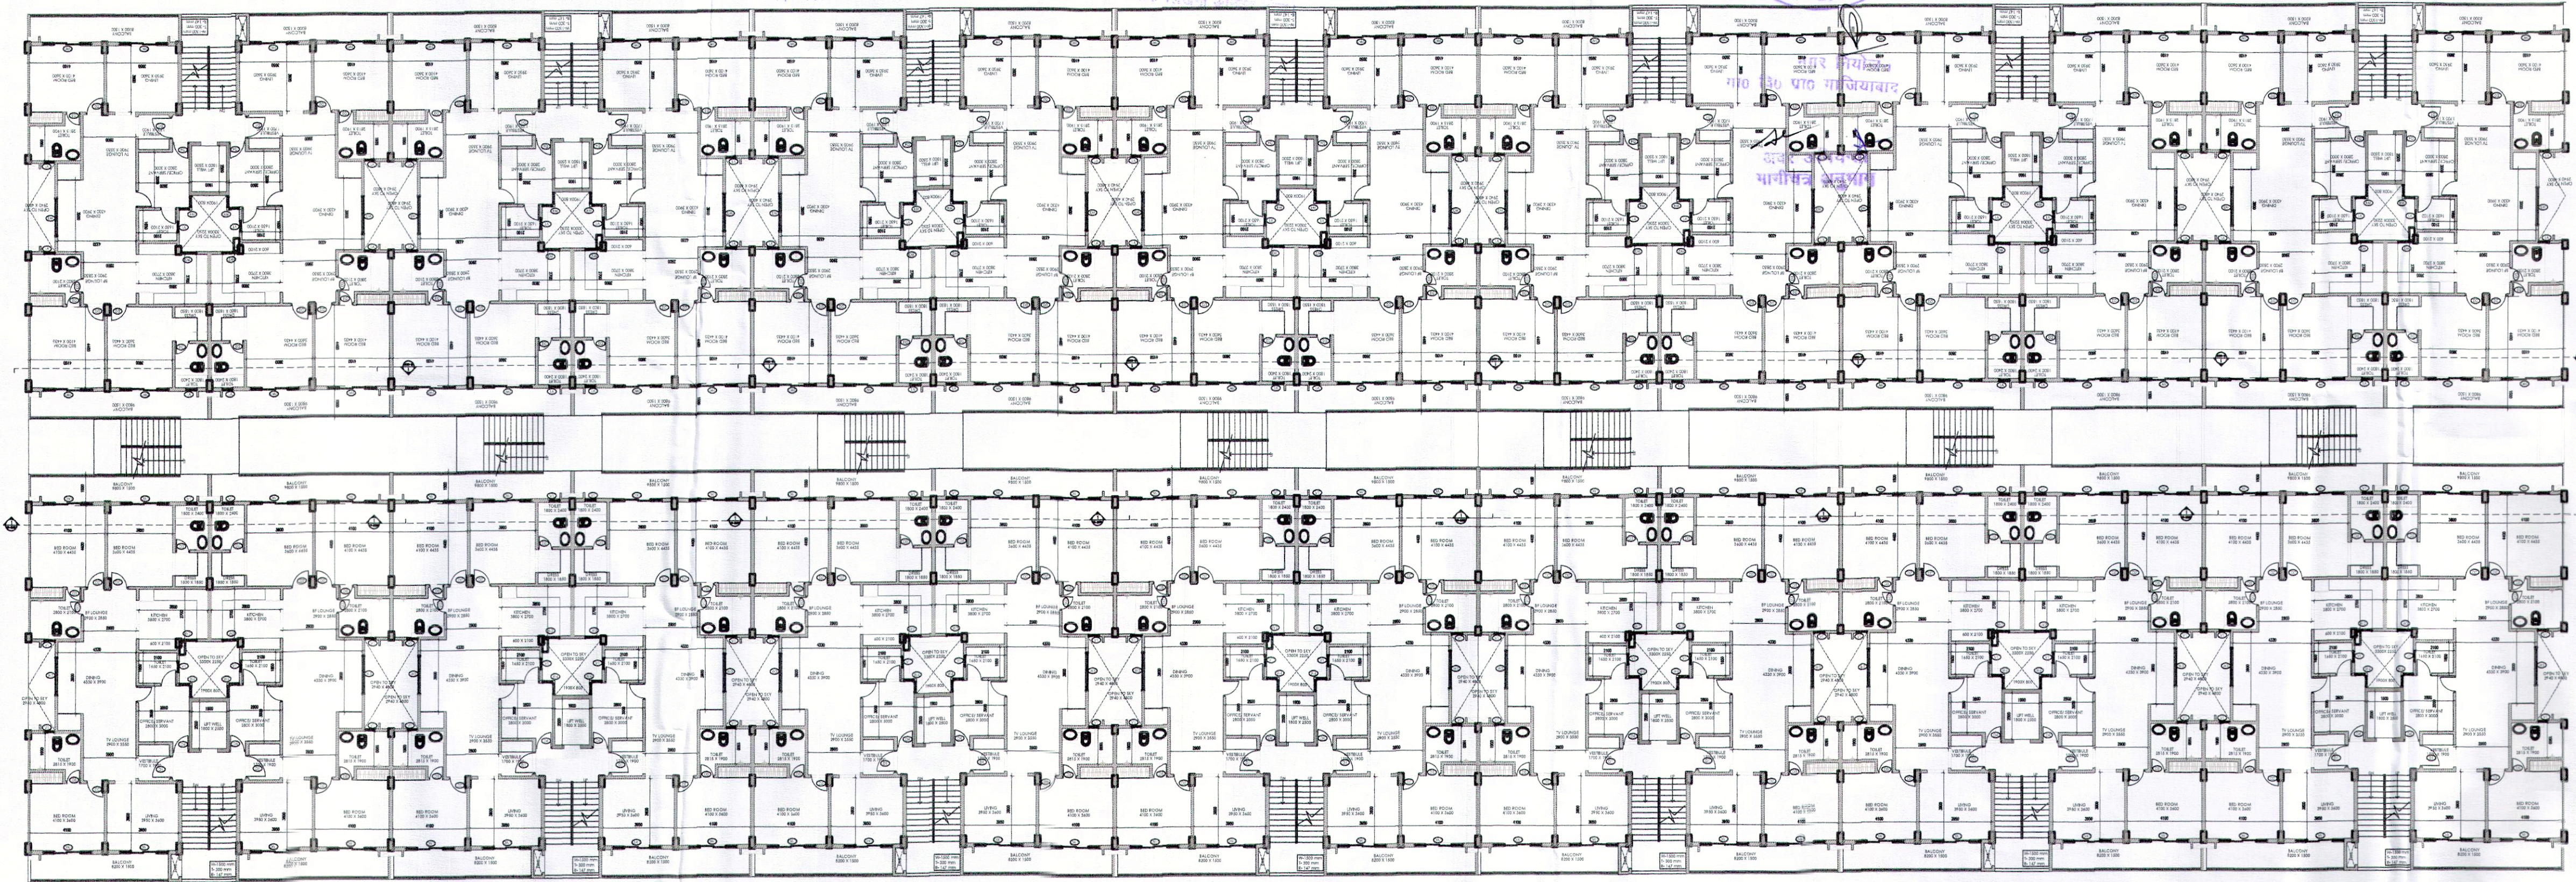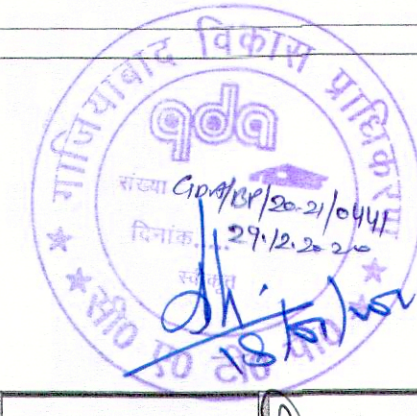

TYPICAL FLOOR PLAN
FOR (T2, T5, T6, T7 & 8 FLOOR)

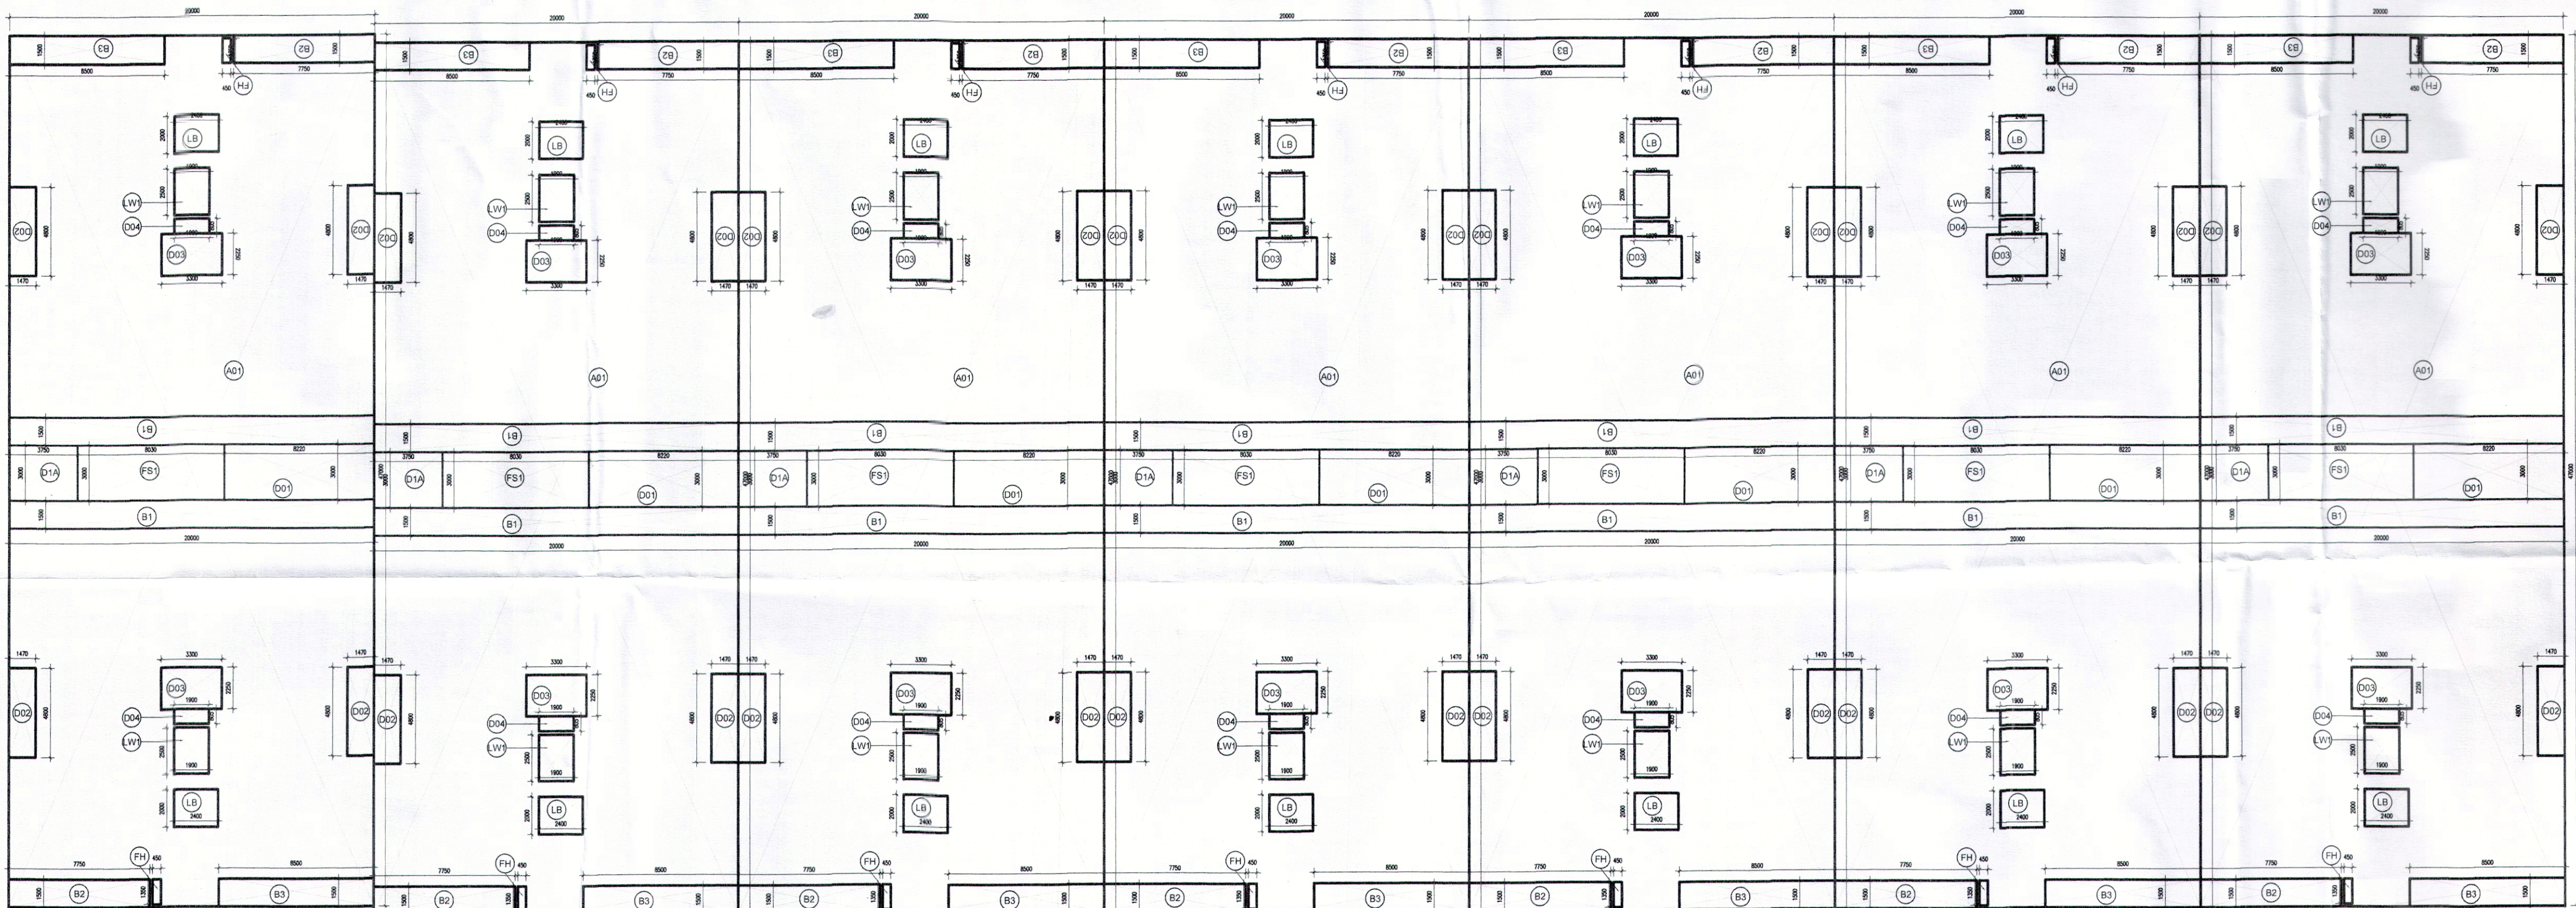

AREA DIAGRAM (TYPICAL FLOOR PLAN)


Door window Schedule					
S. No.	Tag No.	Width	Lintel	Sill level	Height
1	DW1	2700	2550	0	2550
2	DW2	3700	2550	0	2550
3	DW3	2700	2550	0	2550
4	W2	1450	2550	1050	1500
5	W3	2100	2550	900	1650
6	W4	1200	2550	1050	1500
7	W5	3000	2550	900	1650
8	W7	3200	2550	900	1650
9	W9	3700	2550	0	2550
10	V1	600	2550	1800	750

PROJECT TITLE
OAKWOOD FLOORS, GH-2,
OAKWOOD ENCLAVE
SECTOR-1

ARCHITECT
WAVE INFRA TECH
C-1, SECTOR-3, NOIDA

NOTES:-

KEY PLAN

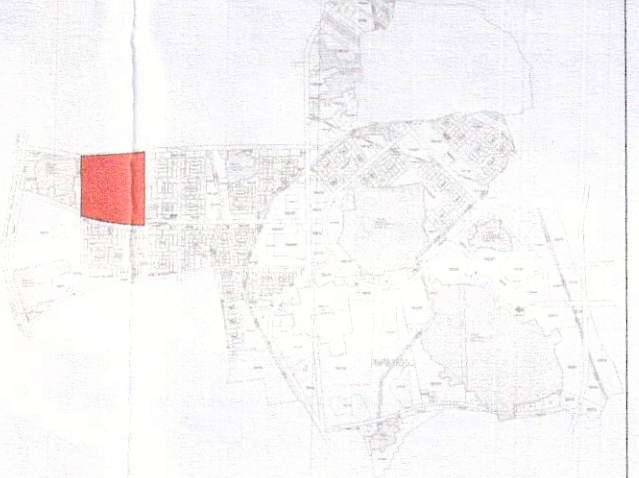

OWNER:
UPPAL CHADHA HI-TECH DEVELOPERS PVT.
C-1, SECTOR-3 NOIDA

OWNER SIGNATURE
For Uppal Chadha Hi-Tech Developers Pvt. Ltd.
Authorised Signatory

ARCHITECT'S / TOWN PLANNER'S SIGNATURE
Niraj Kumar Nanda, Architect
Council for Architecture
Registration No. CA200049122

SCALE -
N.T.S

DRAWING TITLE
SUBMISSION DRAWING
FOR THE PROPOSED
GROUP HOUSING (PHASE 01)
AT PLOT NO- GH 02,
SECTOR 01 (OAKWOOD ENCLAVE),
WAVE CITY, NH 24, GHAZIABAD
T2, T5, T6, T7 TYPICAL FLOOR & AREA

DRAWING NO.
SUB-AR-50002

