





"अविद्या एव जगत् करोतु श्रमिको का श्रम विधाय
इति प्रवचनानुसारं संशोधन कराया जाना आवश्यक है।"

संशोधित सम्मन्धी किरौरी की विवाद
की स्थिति में मानचित्र की स्वीकृति
केवल निरस्त समझी जायेगी।

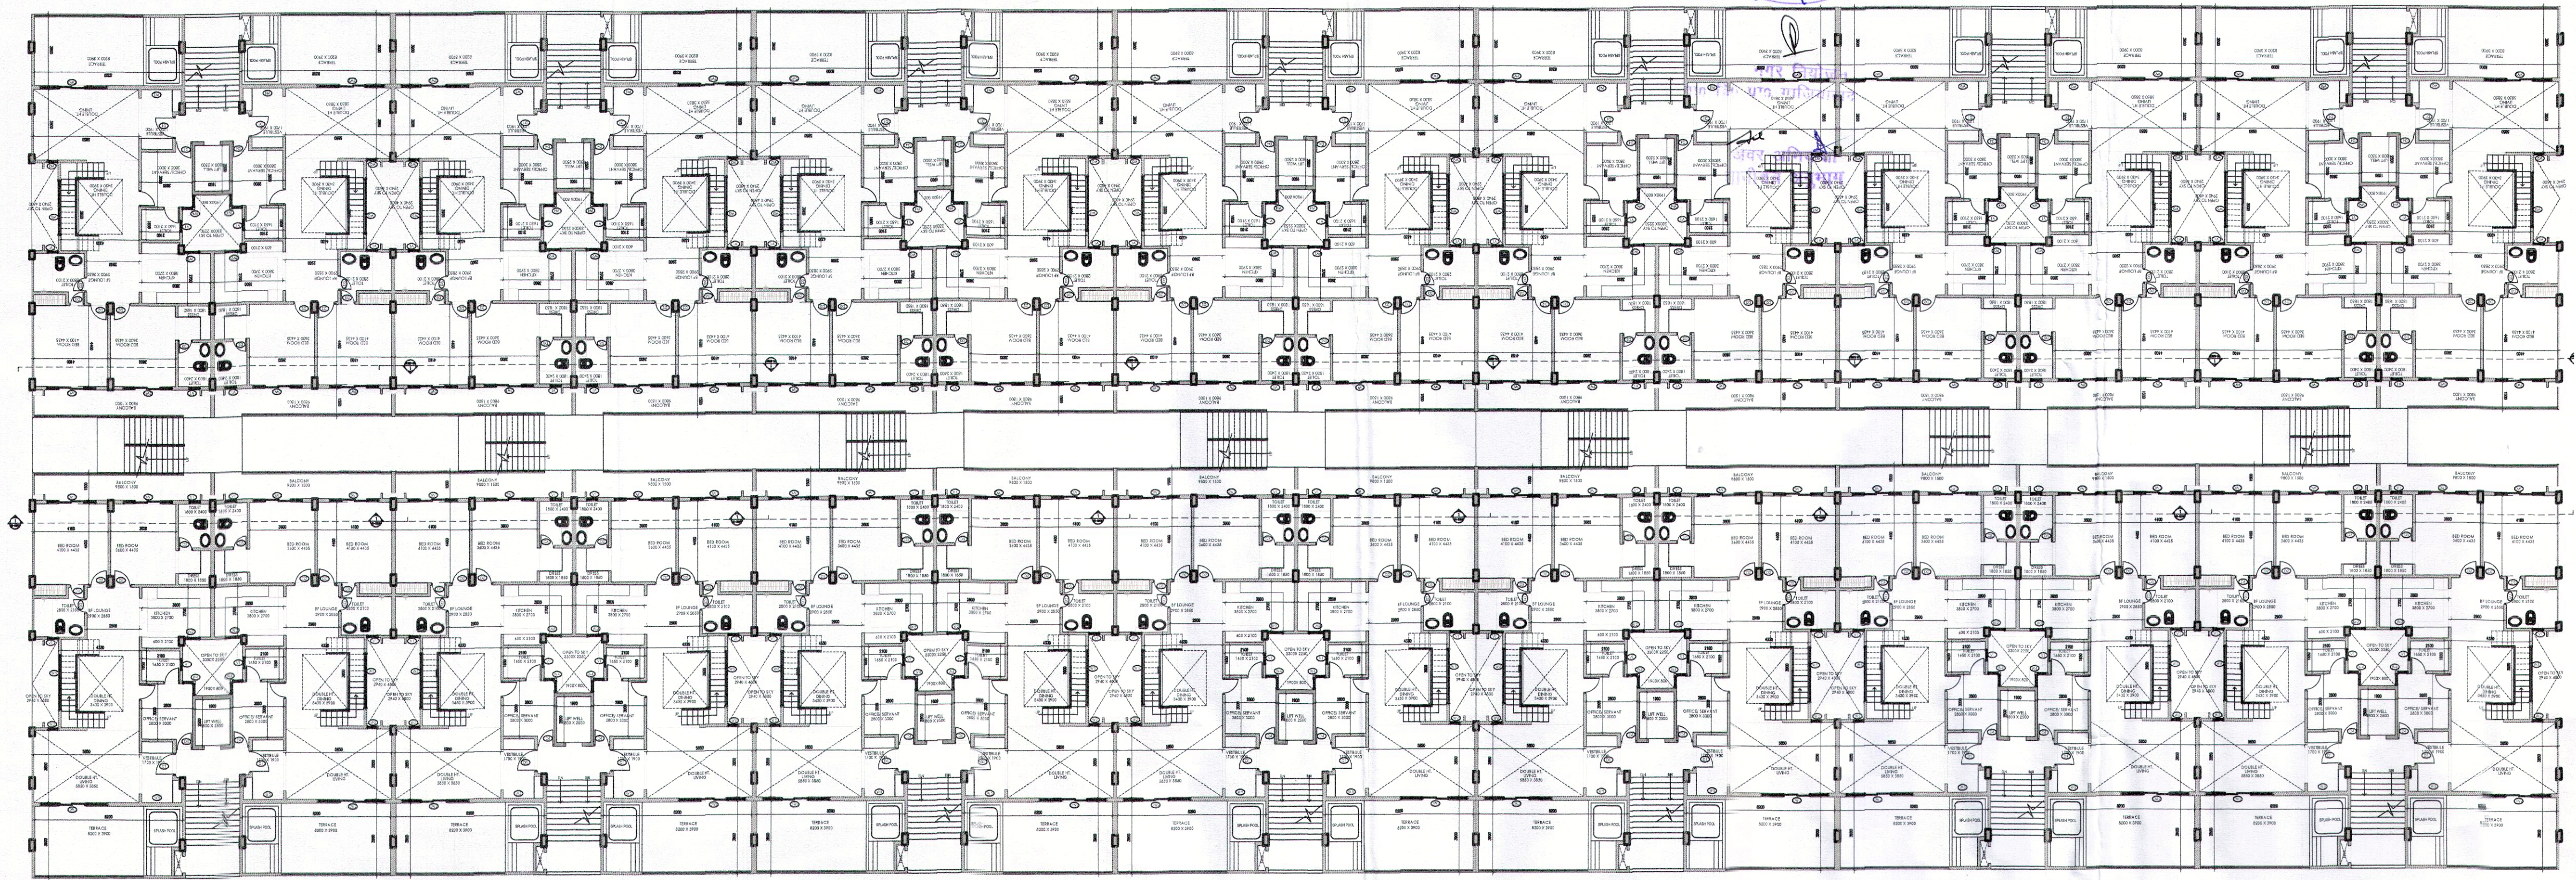

DUPLEX- LOWER FLOOR PLAN
FOR (5th FLOOR)

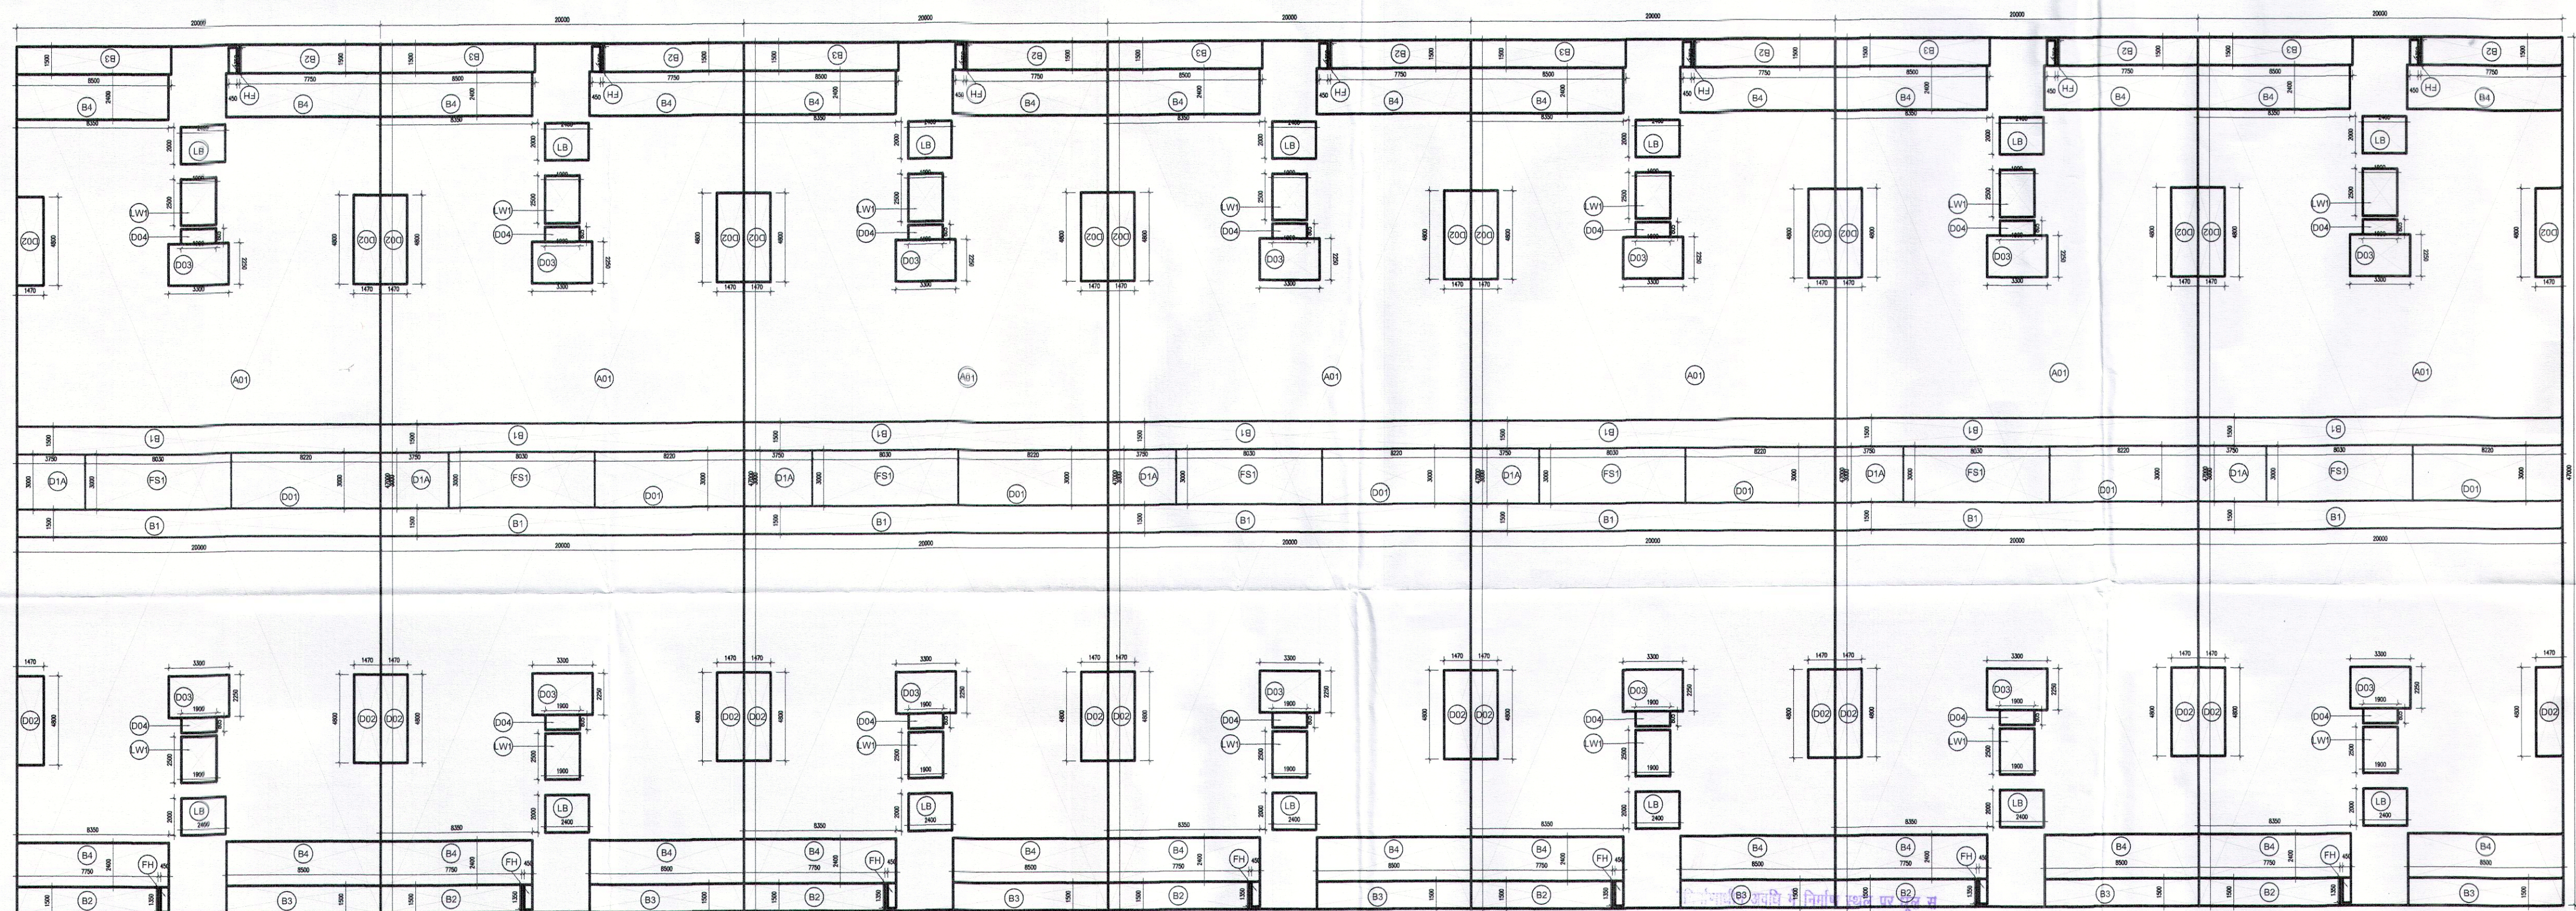

इसने हेतु संपूर्ण कर का प्रावधान किया जाए
निर्माण समूहों के परिसरालक एवं उनके उपयोग
की अवधि में निर्माण समूहों पर पानी का
निर्माण एवं वास्तु सर्वेक्षण युक्ति का उपयोग
अनुसार एवं से किया जाए निर्माण समूहों को
ने जाने हेतु इसे हुए वाहनों का प्रयोग किया जाए।"

परामर्श की दृष्टि से राज्य एवं विधि
अभिज्ञान के अनिवार्य रूप से कम
5% से कम लागत अनिवार्य है।
विशेष निर्माण के अनुसार सुविधा वृद्धि
आवश्यक हो निर्माण कार्य किया जायेगा।


Door window Schedule					
S. No.	Tag No.	Width	Lintel	Sill level	Height
1	DW1	2700	2550	0	2550
2	DW2	3700	2550	0	2550
3	DW3	2700	2550	0	2550
4	W2	1450	2550	1050	1500
5	W3	2100	2550	900	1650
6	W4	1200	2550	1050	1500
7	W5	3000	2550	900	1650
8	W7	3200	2550	900	1650
9	W9	3700	2550	0	2550
10	V1	600	2550	1800	750

मानचित्र स्वीकृति मौनपत्र व मानचित्र
निर्गत पर में उल्लेखित समस्त शर्तों
के अंतर्गत मानचित्र निर्गत किया जा रहा है।
वास्तु शर्तों का अनुपालन अवश्य करना होगा।
रंगत पर एक बोर्ड पर स्वीकृति मानचित्र की
उपस्थिति व दिनांक लिखना अनिवार्य होगा।

PROJECT TITLE
OAKWOOD FLOORS, GH-2,
OAKWOOD ENCLAVE
SECTOR-1

ARCHITECT
WAVE INFRA TECH
C-1, SECTOR-3, NOIDA

NOTES:-

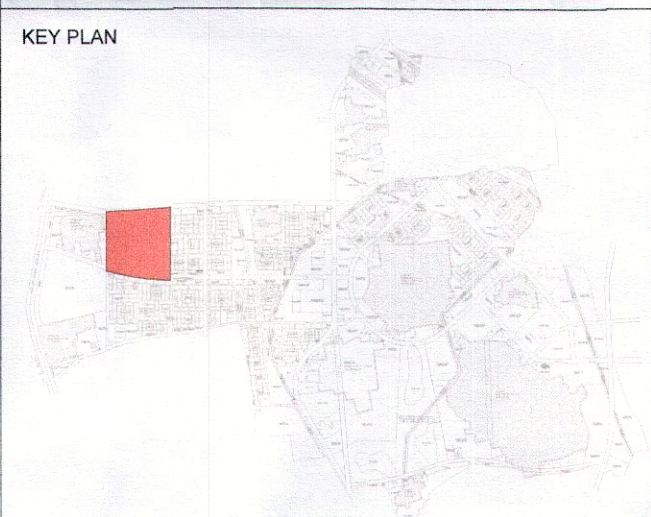

OWNER:
UPPAL CHADHA HI-TECH DEVELOPERS PVT.
C-1, SECTOR-3 NOIDA

OWNER SIGNATURE
For Uppal Chadha Hi-Tech Developers Pvt. Ltd.
Authorised Signatory

ARCHITECTS / TOWN PLANNER'S SIGNATURE
Niraj Kumar Nanda, Architect
(Council of Architects)
Registration No. CA/2003/46122

SCALE -
N.T.S

DRAWING TITLE
SUBMISSION DRAWING
FOR THE PROPOSED
GROUP HOUSING (PHASE 01)
AT PLOT NO- GH 02,
SECTOR 01 (OAKWOOD ENCLAVE),
WAVE CITY, NH 24, GHAZIABAD
T2, T5, T6, T7 5TH FLOOR & AREA

DRAWING NO.
SUB-AR-50003

