

SITE PLAN & AREA DIAGRAM

01

DATE: 28.08.2014
BY: [Signature]
CHECKED BY: [Signature]

SCALE: 1:200

DATE: 28.08.2014

BY: [Signature]

CHECKED BY: [Signature]

DATE: 28.08.2014

BY: [Signature]

CHECKED BY: [Signature]

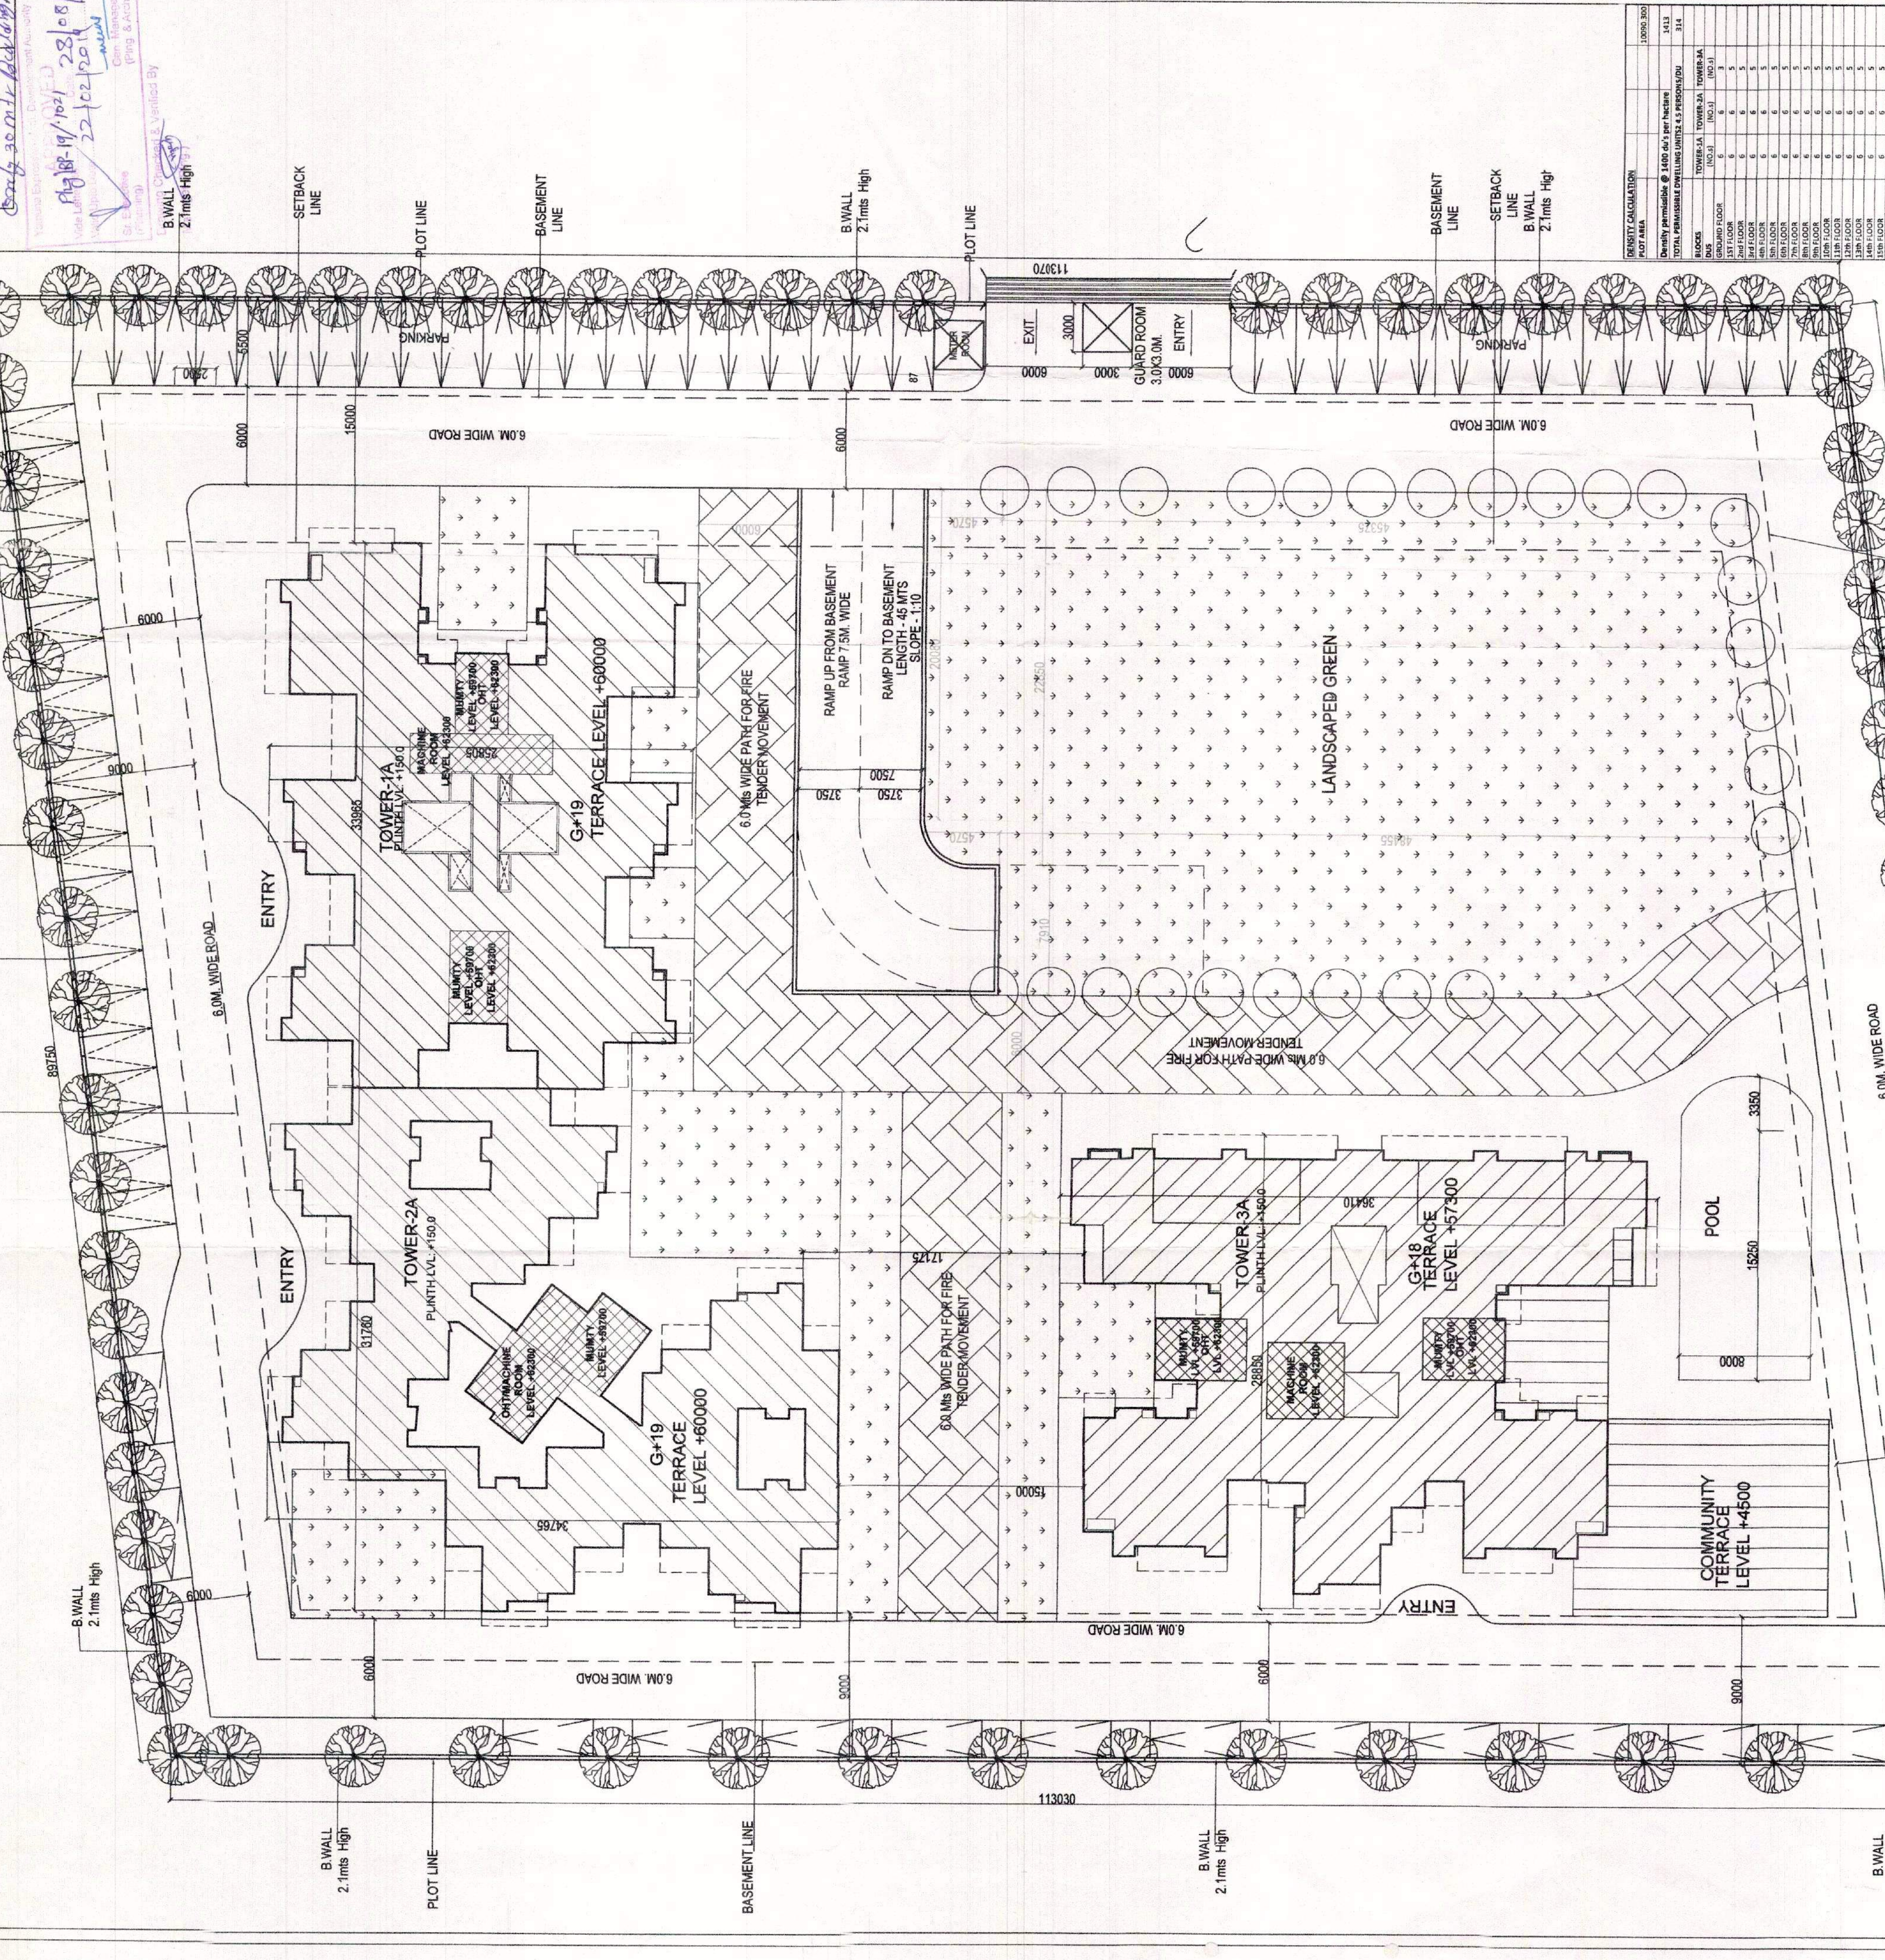

PERCENTAGE CALCULATION

Plot Area	10000.00
Building Area	10000.00
Plot Ratio	1.00

PERCENTAGE CALCULATION

Plot Area	10000.00
Building Area	10000.00
Plot Ratio	1.00

SITE PLAN

PARTICULARS	TOWER-01A		TOWER-02A		TOWER-03A		GUARD ROOM	METER ROOM	TOTAL NO OF UNITS	TOTAL FAR AREA A+B+C	TOTAL 15% AREA A+B+C
	UNITS	FAR AREA	UNITS	FAR AREA	UNITS	FAR AREA					
TOTAL GROUND COVERAGE AREA	120	8807.736	114	8960.828	114	8960.828			348	26776.392	4016.468
TOTAL FAR 15% AREA	120	8807.736	114	8960.828	114	8960.828			348	26776.392	4016.468
TOTAL 15% AREA (FAR + BALCONY + TERRACE + STAIR CASE + LIFT LOBBY + MACHINE ROOM + OVER HEAD WATER TANK + GUARD ROOM + E.S. + CUPBOARD + COMMUNITY HALL + LUST + STP)	120	8807.736	114	8960.828	114	8960.828			348	26776.392	4016.468
TOTAL BALCONY AREA A+B+C											
TOTAL TERRACE AREA A+B+C											
TOTAL STAIR CASE AREA A+B+C											
TOTAL LIFT LOBBY AREA A+B+C											
TOTAL MACHINE ROOM AREA A+B+C											
TOTAL OVER HEAD WATER TANK AREA A+B+C											
TOTAL GUARD ROOM AREA A+B+C											
TOTAL E.S. AREA A+B+C											
TOTAL CUPBOARD AREA A+B+C											
TOTAL COMMUNITY HALL AREA A+B+C											
TOTAL LUST AREA A+B+C											
TOTAL STP AREA A+B+C											
TOTAL FAR + BALCONY + TERRACE + STAIR CASE + LIFT LOBBY + MACHINE ROOM + OVER HEAD WATER TANK + GUARD ROOM + E.S. + CUPBOARD + COMMUNITY HALL + LUST + STP	120	8807.736	114	8960.828	114	8960.828			348	26776.392	4016.468