




शर्तियाँ -
 1. सर्वोच्च संरक्षण 2.5-मीटर का उचित स्तर पर होना चाहिए।
 2. 1.5-मीटर तकनीकी नक्शा-रेखा, क्षेत्र का समस्त क्षेत्र को भी शामिल करने के लिए आवश्यक है।
 3. 1.5-मीटर तकनीकी नक्शा-रेखा, क्षेत्र का समस्त क्षेत्र को भी शामिल करने के लिए आवश्यक है।
 4. 1.5-मीटर तकनीकी नक्शा-रेखा, क्षेत्र का समस्त क्षेत्र को भी शामिल करने के लिए आवश्यक है।
 5. 1.5-मीटर तकनीकी नक्शा-रेखा, क्षेत्र का समस्त क्षेत्र को भी शामिल करने के लिए आवश्यक है।
 6. 1.5-मीटर तकनीकी नक्शा-रेखा, क्षेत्र का समस्त क्षेत्र को भी शामिल करने के लिए आवश्यक है।
 7. 1.5-मीटर तकनीकी नक्शा-रेखा, क्षेत्र का समस्त क्षेत्र को भी शामिल करने के लिए आवश्यक है।
 8. 1.5-मीटर तकनीकी नक्शा-रेखा, क्षेत्र का समस्त क्षेत्र को भी शामिल करने के लिए आवश्यक है।
 9. 1.5-मीटर तकनीकी नक्शा-रेखा, क्षेत्र का समस्त क्षेत्र को भी शामिल करने के लिए आवश्यक है।
 10. 1.5-मीटर तकनीकी नक्शा-रेखा, क्षेत्र का समस्त क्षेत्र को भी शामिल करने के लिए आवश्यक है।

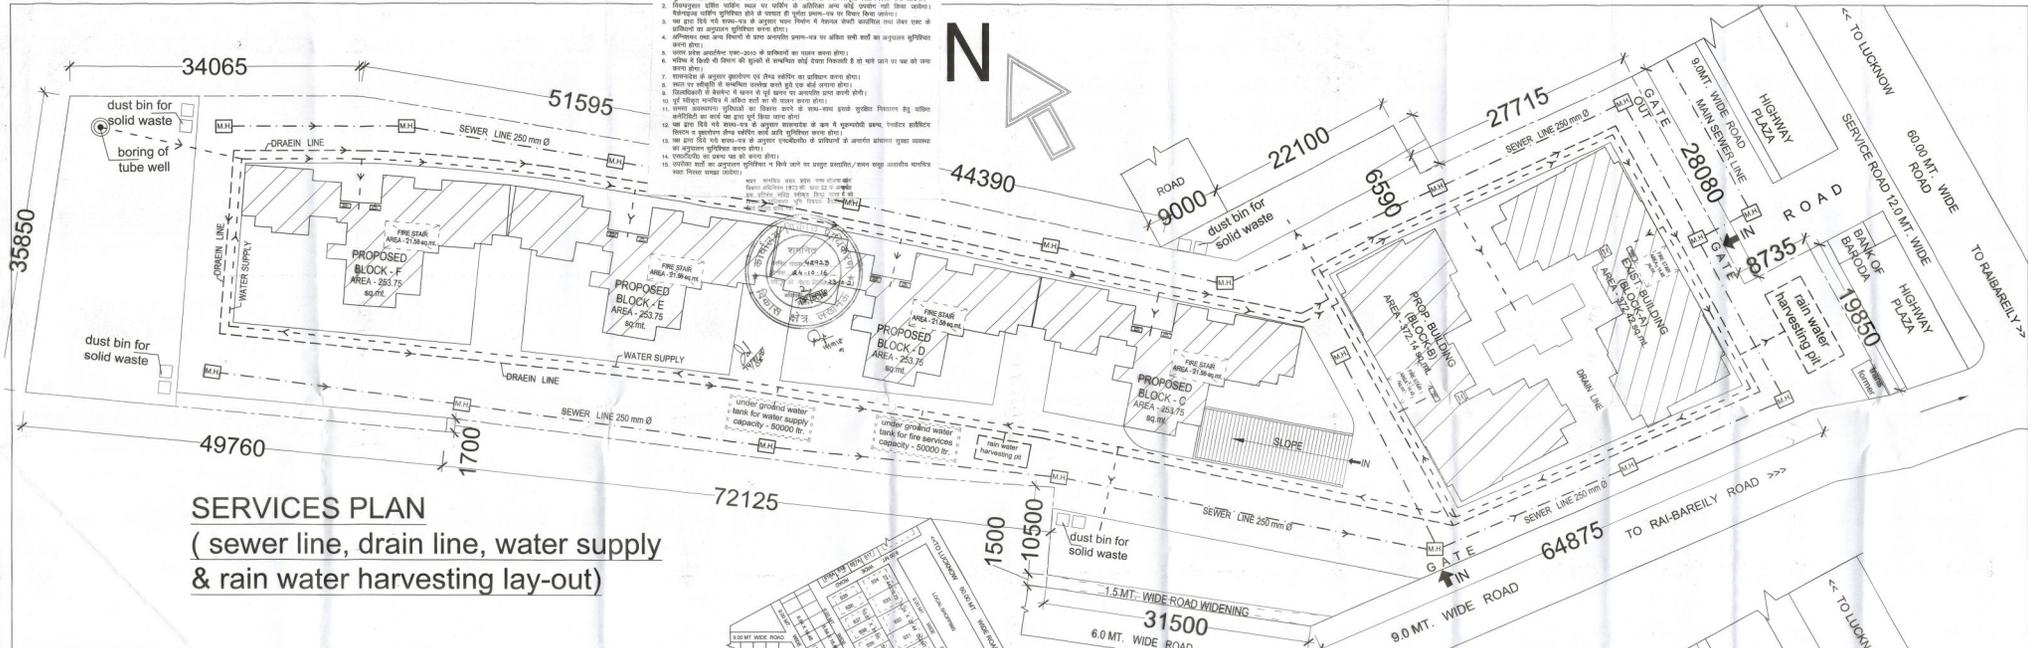

SERVICES PLAN
 (sewer line, drain line, water supply & rain water harvesting lay-out)



SITE PLAN

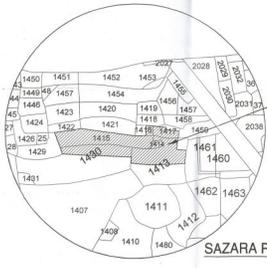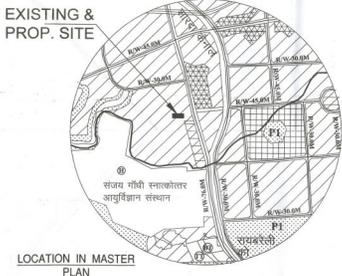

The plot for Kunti Apartments-II is highlighted with red lines is of 1030 sq. mtr. for which registration is applied
 Boundaries:-
 EAST- BLOCK A
 WEST- EXTENSION
 NORTH- OTHER LAND
 SOUTH- 9 MT. ROAD
 Note- This entire text written in the box is by developer, for the purpose of clear explanation.

EXIST & PROP. GROUP HOUSING AT RAKSHA KHAND, UDIYAN-II, RAH-BAREILY ROAD LKO. AT GROUP HOUSING PLOT & RES. PLOT NO. - 527, & LAND KHABARA NO. - 1415, 1413/1, & 1430 VILL. - HABAT-TAMU MAWAYA, TEHSIL - SARAJAN NAGAR, DISTT. - LUCKNOW
 OWNER & DEVELOPERS:-
 1. Mr. Lallu Singh Yadav S/o Mr. Ram Lal
 2. Mr. Anar Singh Yadav S/o Mr. Ram Lal
 3. Mrs. Sangita Yadav W/o Mr. Lallu Singh
 4. Mrs. Shashi Prabha D/o Mr. Indra Kumar
 5. SURYA INTERNATIONAL PRIVATE LIMITED COMPANY (Director - Mr. Ashish Pandey)
 6. Mr. Noumi Lal Yadav S/o Mr. Jagdev Yadav

ORIENTATION: N		SHEET NO. - 1	
		TOTAL NO'S OF SHEETS-7	
THIS MAP HAS BEEN PREPARED ACCORDING TO MASTER PLAN 2021 & BHAWAN NIRMAAN UPVIDHI 2008			
(Lallu Singh Yadav) (Anar Singh Yadav)		(Shashi Prabha)	
(Sangita Yadav)		(Noumi Lal Yadav)	
OWNER'S SIGNATURE		ARCHITECT'S SIGNATURE	