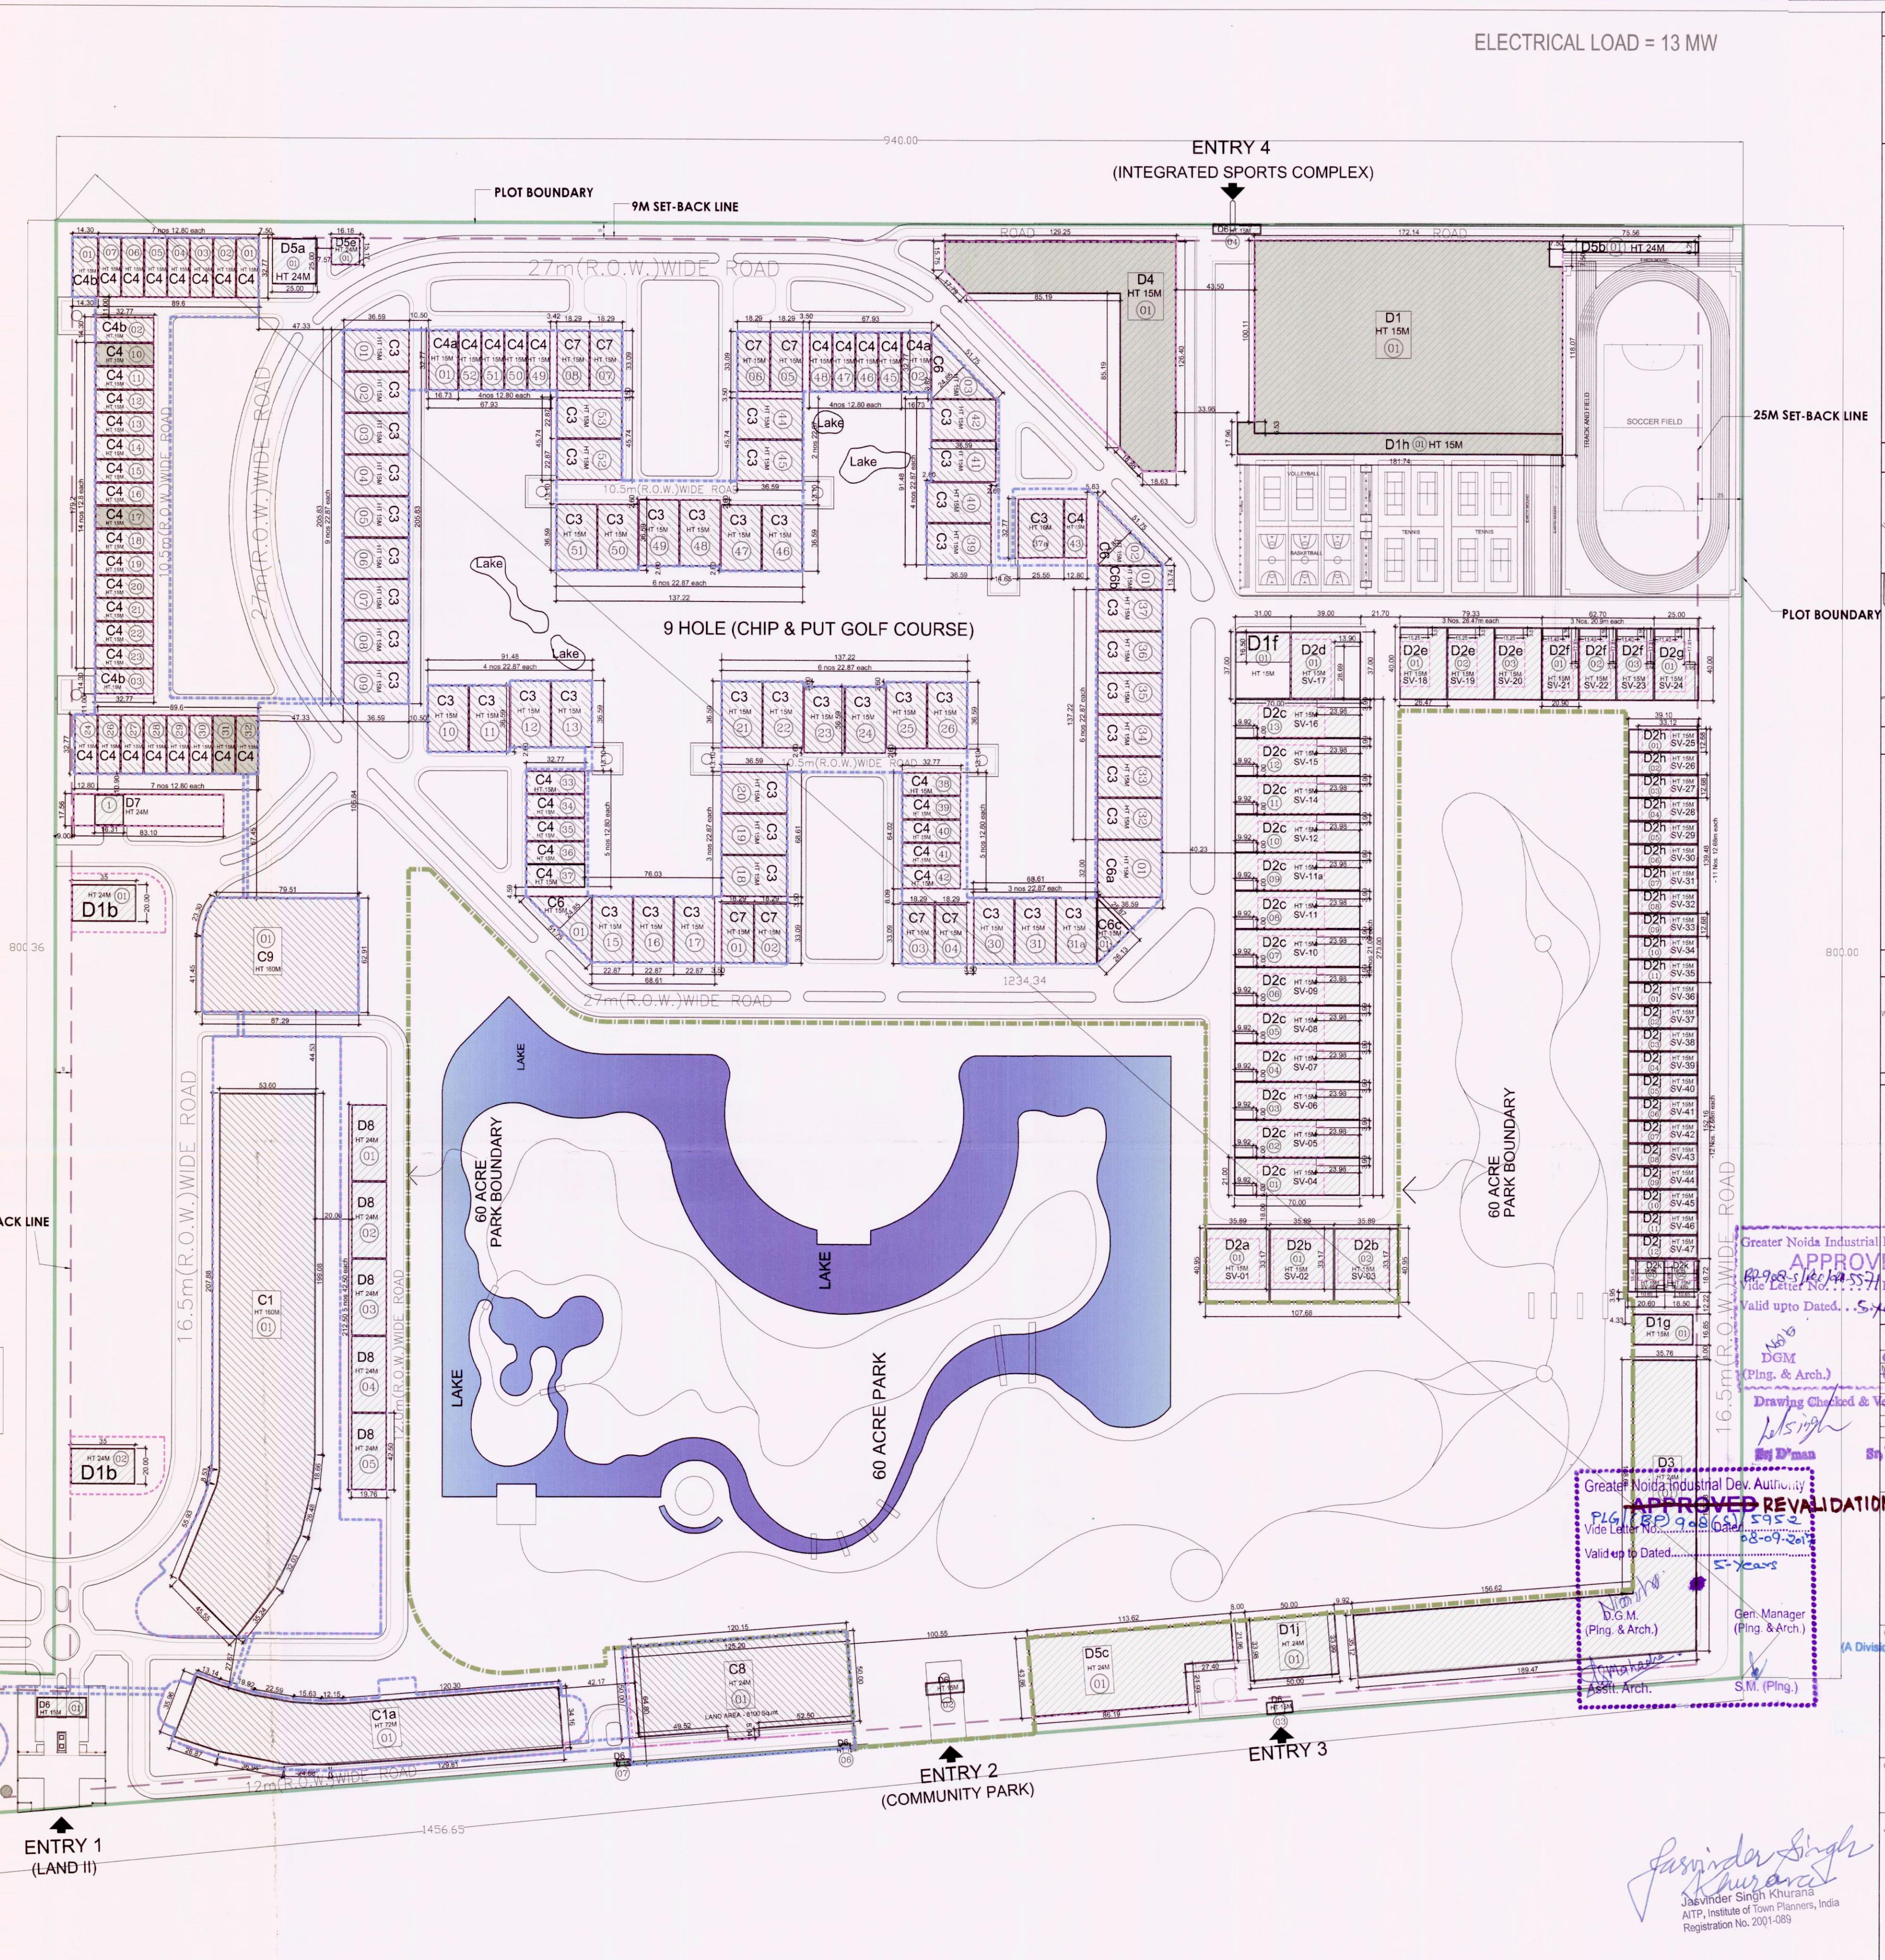
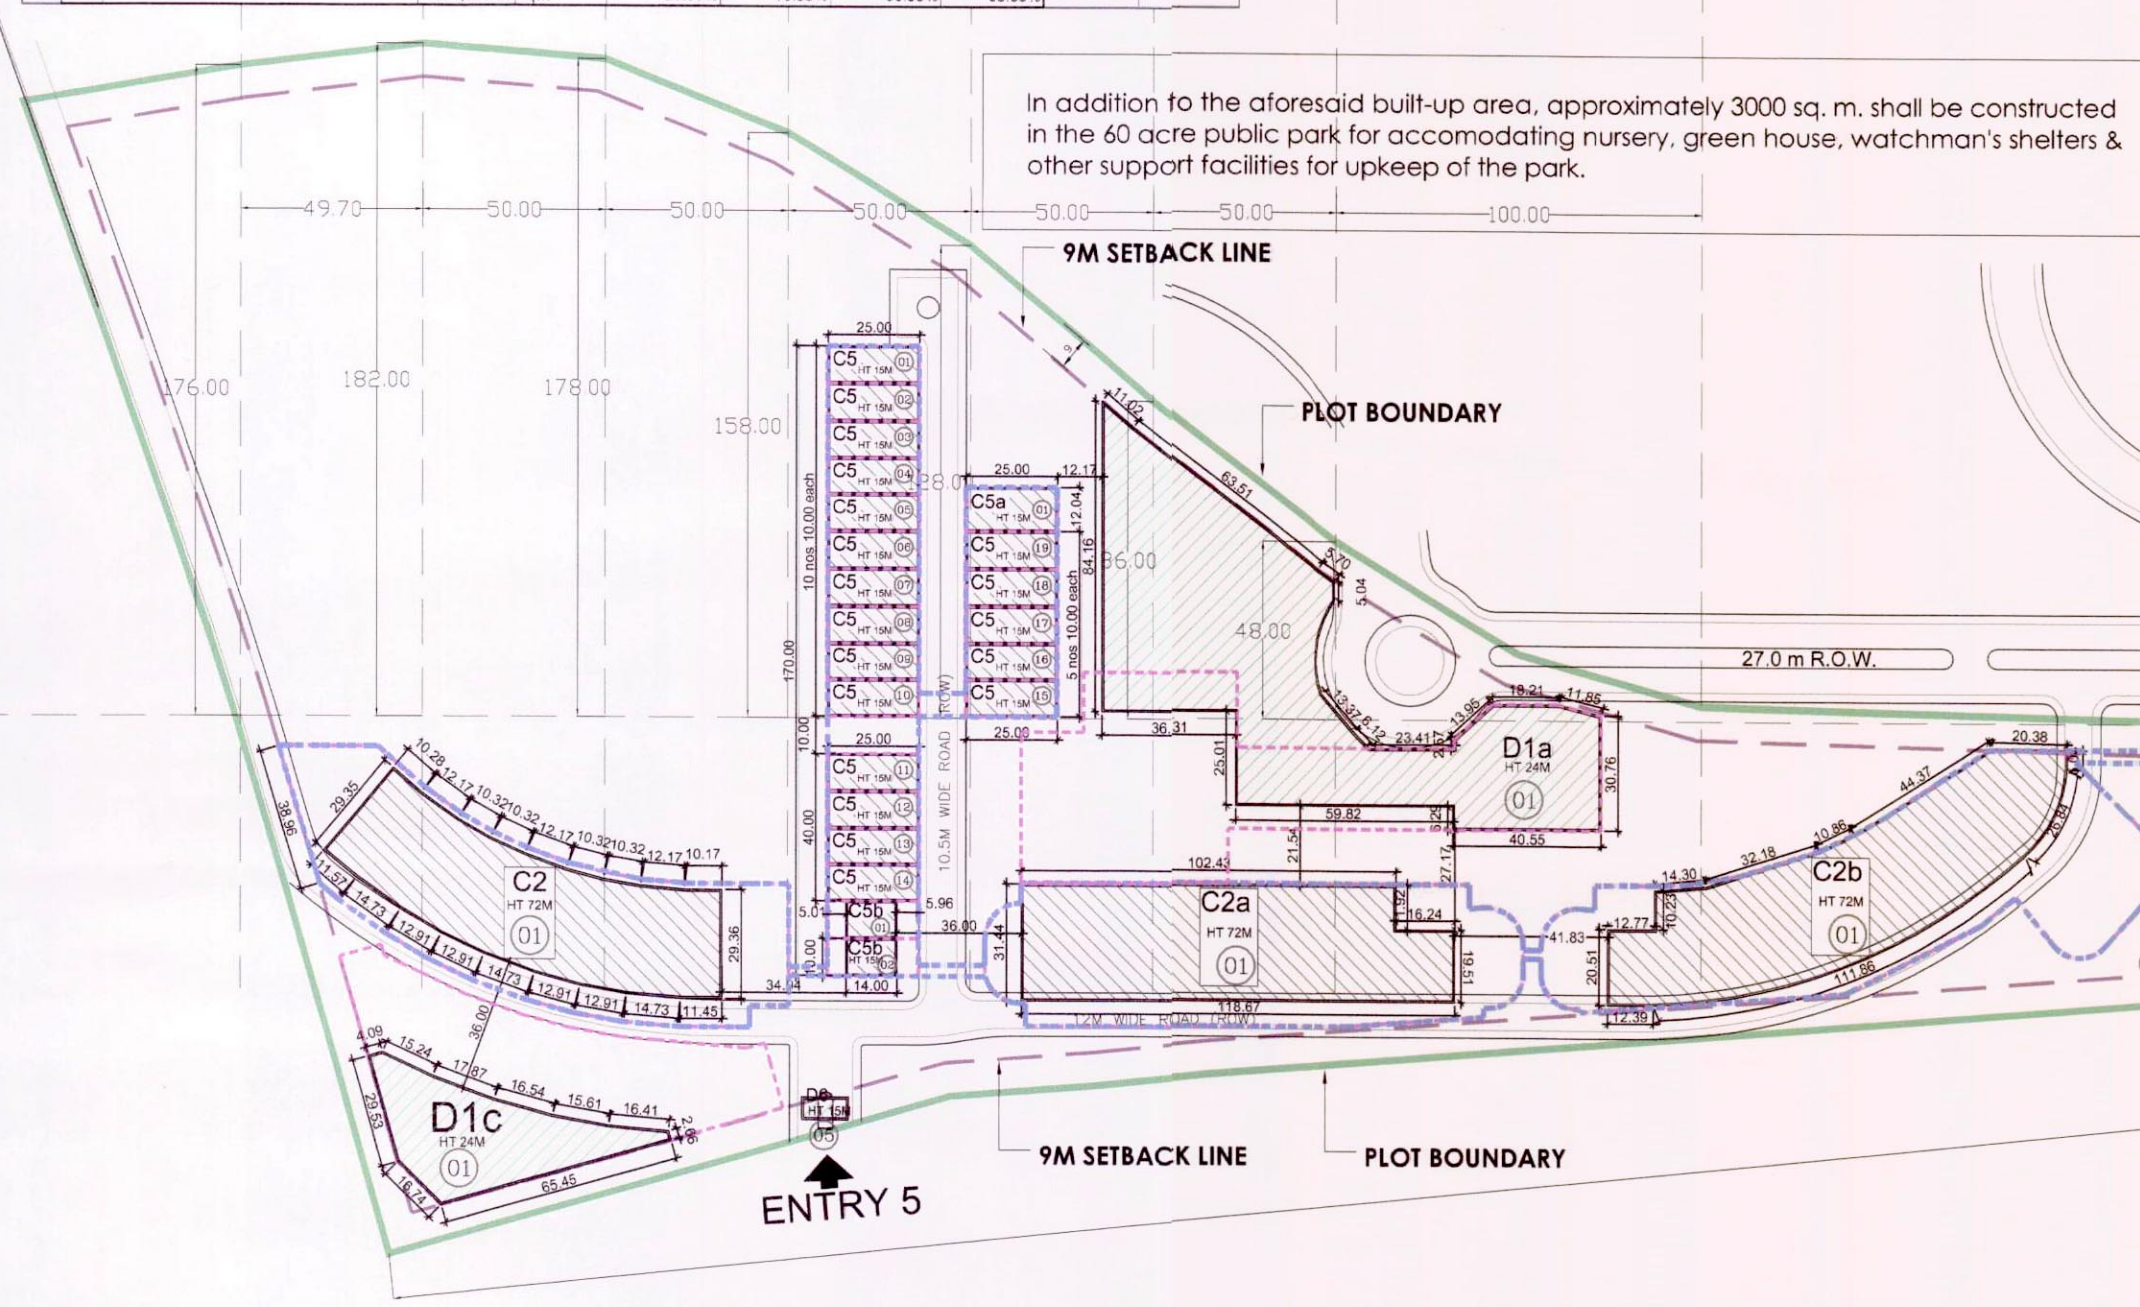
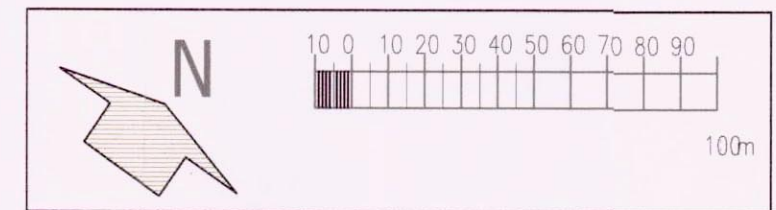


| AREA STATISTICS                                                                         |  |  |  |  |  |  |  |  |  |
|-----------------------------------------------------------------------------------------|--|--|--|--|--|--|--|--|--|
| LAND 2                                                                                  |  |  |  |  |  |  |  |  |  |
| a) Areas in sq ft unless mentioned otherwise                                            |  |  |  |  |  |  |  |  |  |
| i) Land Area                                                                            |  |  |  |  |  |  |  |  |  |
| (a) As per case Deed dated 06/05/2020                                                   |  |  |  |  |  |  |  |  |  |
| Total                                                                                   |  |  |  |  |  |  |  |  |  |
| Landuse                                                                                 |  |  |  |  |  |  |  |  |  |
| a) Area for Integrated Sports Complex                                                   |  |  |  |  |  |  |  |  |  |
| (a) As per Lease Deed dated 08/05/2020                                                  |  |  |  |  |  |  |  |  |  |
| Total                                                                                   |  |  |  |  |  |  |  |  |  |
| b) Area for Residential/ Commercial use                                                 |  |  |  |  |  |  |  |  |  |
| (a) As per case Deed dated 08/05/2020                                                   |  |  |  |  |  |  |  |  |  |
| Total                                                                                   |  |  |  |  |  |  |  |  |  |
| c) Area for Public Park                                                                 |  |  |  |  |  |  |  |  |  |
| (a) As per case Deed dated 08/05/2020                                                   |  |  |  |  |  |  |  |  |  |
| Total                                                                                   |  |  |  |  |  |  |  |  |  |
| 3                                                                                       |  |  |  |  |  |  |  |  |  |
| Proposed Development                                                                    |  |  |  |  |  |  |  |  |  |
| Building Type                                                                           |  |  |  |  |  |  |  |  |  |
| No of Buildings                                                                         |  |  |  |  |  |  |  |  |  |
| Max.No. of Floors in Each Building                                                      |  |  |  |  |  |  |  |  |  |
| Max. Height of Each Building (m)                                                        |  |  |  |  |  |  |  |  |  |
| Max. Ground Covered Area of Each Building (sq m)                                        |  |  |  |  |  |  |  |  |  |
| Covered Area of all Floors in Each Building (F.A.R.) (sq m)                             |  |  |  |  |  |  |  |  |  |
| Total Ground Coverage of all Buildings (sq m)                                           |  |  |  |  |  |  |  |  |  |
| Total Covered Area of All Buildings (F.A.R.) (sq m)                                     |  |  |  |  |  |  |  |  |  |
| EXISTING BUILDINGS FOR WHICH COMPLETION & SANCTION RECEIVED (Sports Related Facilities) |  |  |  |  |  |  |  |  |  |
| a) Sports Related Facilities                                                            |  |  |  |  |  |  |  |  |  |
| i) Integrated Sports Complex                                                            |  |  |  |  |  |  |  |  |  |
| Sports/tennis Apartments Type II                                                        |  |  |  |  |  |  |  |  |  |
| Total                                                                                   |  |  |  |  |  |  |  |  |  |
| b) Electrical Substation and maintenance                                                |  |  |  |  |  |  |  |  |  |
| c) Wastewater Shelters                                                                  |  |  |  |  |  |  |  |  |  |
| d) Maintenance Block (with underground tanks)                                           |  |  |  |  |  |  |  |  |  |
| e) Sports/tennis Houses Type XI                                                         |  |  |  |  |  |  |  |  |  |
| Sub Total                                                                               |  |  |  |  |  |  |  |  |  |
| EXISTING BUILDINGS FOR WHICH COMPLETION & SANCTION RECEIVED (Residential & Commercial)  |  |  |  |  |  |  |  |  |  |
| b) Condominium Apartments Type II                                                       |  |  |  |  |  |  |  |  |  |
| c) Condominium Type                                                                     |  |  |  |  |  |  |  |  |  |
| d) Condominium Town Houses                                                              |  |  |  |  |  |  |  |  |  |
| e) Condominium Houses                                                                   |  |  |  |  |  |  |  |  |  |
| f) Condominium Villages Type II                                                         |  |  |  |  |  |  |  |  |  |
| g) Condominium Village Type III                                                         |  |  |  |  |  |  |  |  |  |
| Sub Total                                                                               |  |  |  |  |  |  |  |  |  |
| BUILDINGS PROPOSED WITH REVISED BYELAWS (Residential & Commercial)                      |  |  |  |  |  |  |  |  |  |
| a) Condominium Apartments Type                                                          |  |  |  |  |  |  |  |  |  |
| b) Condominium Apartments Type V                                                        |  |  |  |  |  |  |  |  |  |
| Total                                                                                   |  |  |  |  |  |  |  |  |  |
| Abstract Land                                                                           |  |  |  |  |  |  |  |  |  |
| As per GDA Building Regulations, 2010                                                   |  |  |  |  |  |  |  |  |  |
| Landuse                                                                                 |  |  |  |  |  |  |  |  |  |
| Land Area                                                                               |  |  |  |  |  |  |  |  |  |
| Max. Permissible Ground Coverage (in Sq.m)                                              |  |  |  |  |  |  |  |  |  |
| Ground Coverage (in Sq.m)                                                               |  |  |  |  |  |  |  |  |  |
| Max. Permissible Covered Area (F.A.R.) (in Sq.m)                                        |  |  |  |  |  |  |  |  |  |
| Covered Area Utilized (in Sq.m)                                                         |  |  |  |  |  |  |  |  |  |
| i) Sports related facilities                                                            |  |  |  |  |  |  |  |  |  |
| (i) (a) Type                                                                            |  |  |  |  |  |  |  |  |  |
| (i) (b) Type                                                                            |  |  |  |  |  |  |  |  |  |
| (i) (c) Type                                                                            |  |  |  |  |  |  |  |  |  |
| (i) (aa) Type                                                                           |  |  |  |  |  |  |  |  |  |
| (i) (ab) Type                                                                           |  |  |  |  |  |  |  |  |  |
| (i) (ac) Type                                                                           |  |  |  |  |  |  |  |  |  |
[illegible]

|               |             |                                                                                                  |
|---------------|-------------|--------------------------------------------------------------------------------------------------|
| Drawing Title |             | <div style="border: 1px solid black; padding: 5px; display: inline-block;"> <b>LAND-2</b> </div> |
| SITE PLAN     |             |                                                                                                  |
| Job No.       | Drawing No. |                                                                                                  |
| Drawn         | Checked     | L2- BP - 01                                                                                      |
|               |             | Revisions                                                                                        |