

ROAD WIDENING AREA = 1980.00 SQ.MT.

1. ROAD WIDENING = 547.00 SQ.MT.
2. ROAD WIDENING = 1065.00 SQ.MT.
3. ROAD WIDENING = 368.00 SQ.MT.

TOTAL AREA= 1980.00 SQ.MT.

REQUIRED 10% LANDSCAPE GREEN = 3830.00 SQ.MT.  
PROVIDED GREEN

1. 10% LANDSCAPED GREEN = 2045.08 SQ.MT.
2. 10% LANDSCAPED GREEN = 106.96 SQ.MT.
3. 10% LANDSCAPED GREEN = 887.36 SQ.MT.
4. 10% LANDSCAPED GREEN = 792.89 SQ.MT.

TOTAL GREEN = 3832.29 SQ.MT.

#### LEGEND


1. SETBACK LINE
2. STILT LINE
3. BASEMENT LINE
4. BLOCK LINE
5. FIRE TENDER PATH

निर्माणधीन अवधि में निर्माण रोकना है  
बनने हेतु समुचित कर का प्रविधान किया जाए  
निर्माण सामग्री के परिवहनक एवं-उत्तरे उपयोग  
को अवधि में निर्माण कार्यविवेक पर जारी का  
सिद्धांत एवं-समस्त कार्यविवेक सुनिश्चित का उपयोग  
अनिवार्य रूप से किया जाए निर्माण सामग्री को  
से जाने हेतु इसे सुरक्षित का प्रयोग किया जाए

#### SITE PLAN(TYPICAL FLOOR PLAN) :-



उपकरण को दृष्टि से राज्य वन विधि  
अधिनियम के अन्तर्गत कम से कम  
प्रत्येक एकड़ लगाना अनिवार्य है।

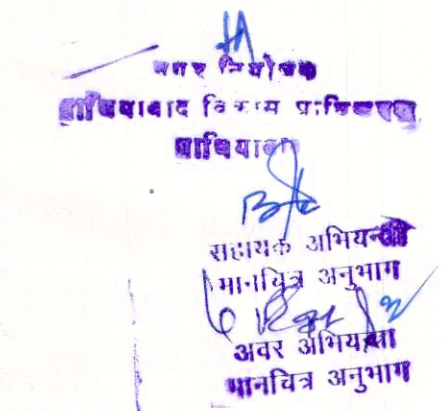


"अधिकांश एवं अपने कार्यविवेक का श्रम विभाग  
के निम्नानुसार पंजीयन कराया जाना आवश्यक है।"

स्थल पर एक वाद पर स्वीकृत मानचित्र को  
सदृश्य १ दिनांक लिखना अनिवार्य होगा।

विशेष विवरणों के सम्बन्ध में सम्बन्धित  
कोषों के दृष्टि से विवरण देना आवश्यक है।

यह मानचित्र स्वीकृति से केवल पंच वर्ष तक वैध है।

स्वास्थ्य सम्बन्धी किसी भी विवाद  
की स्थिति में मानचित्र की स्वीकृति  
रखा: निरस्त समझी जायेगी।

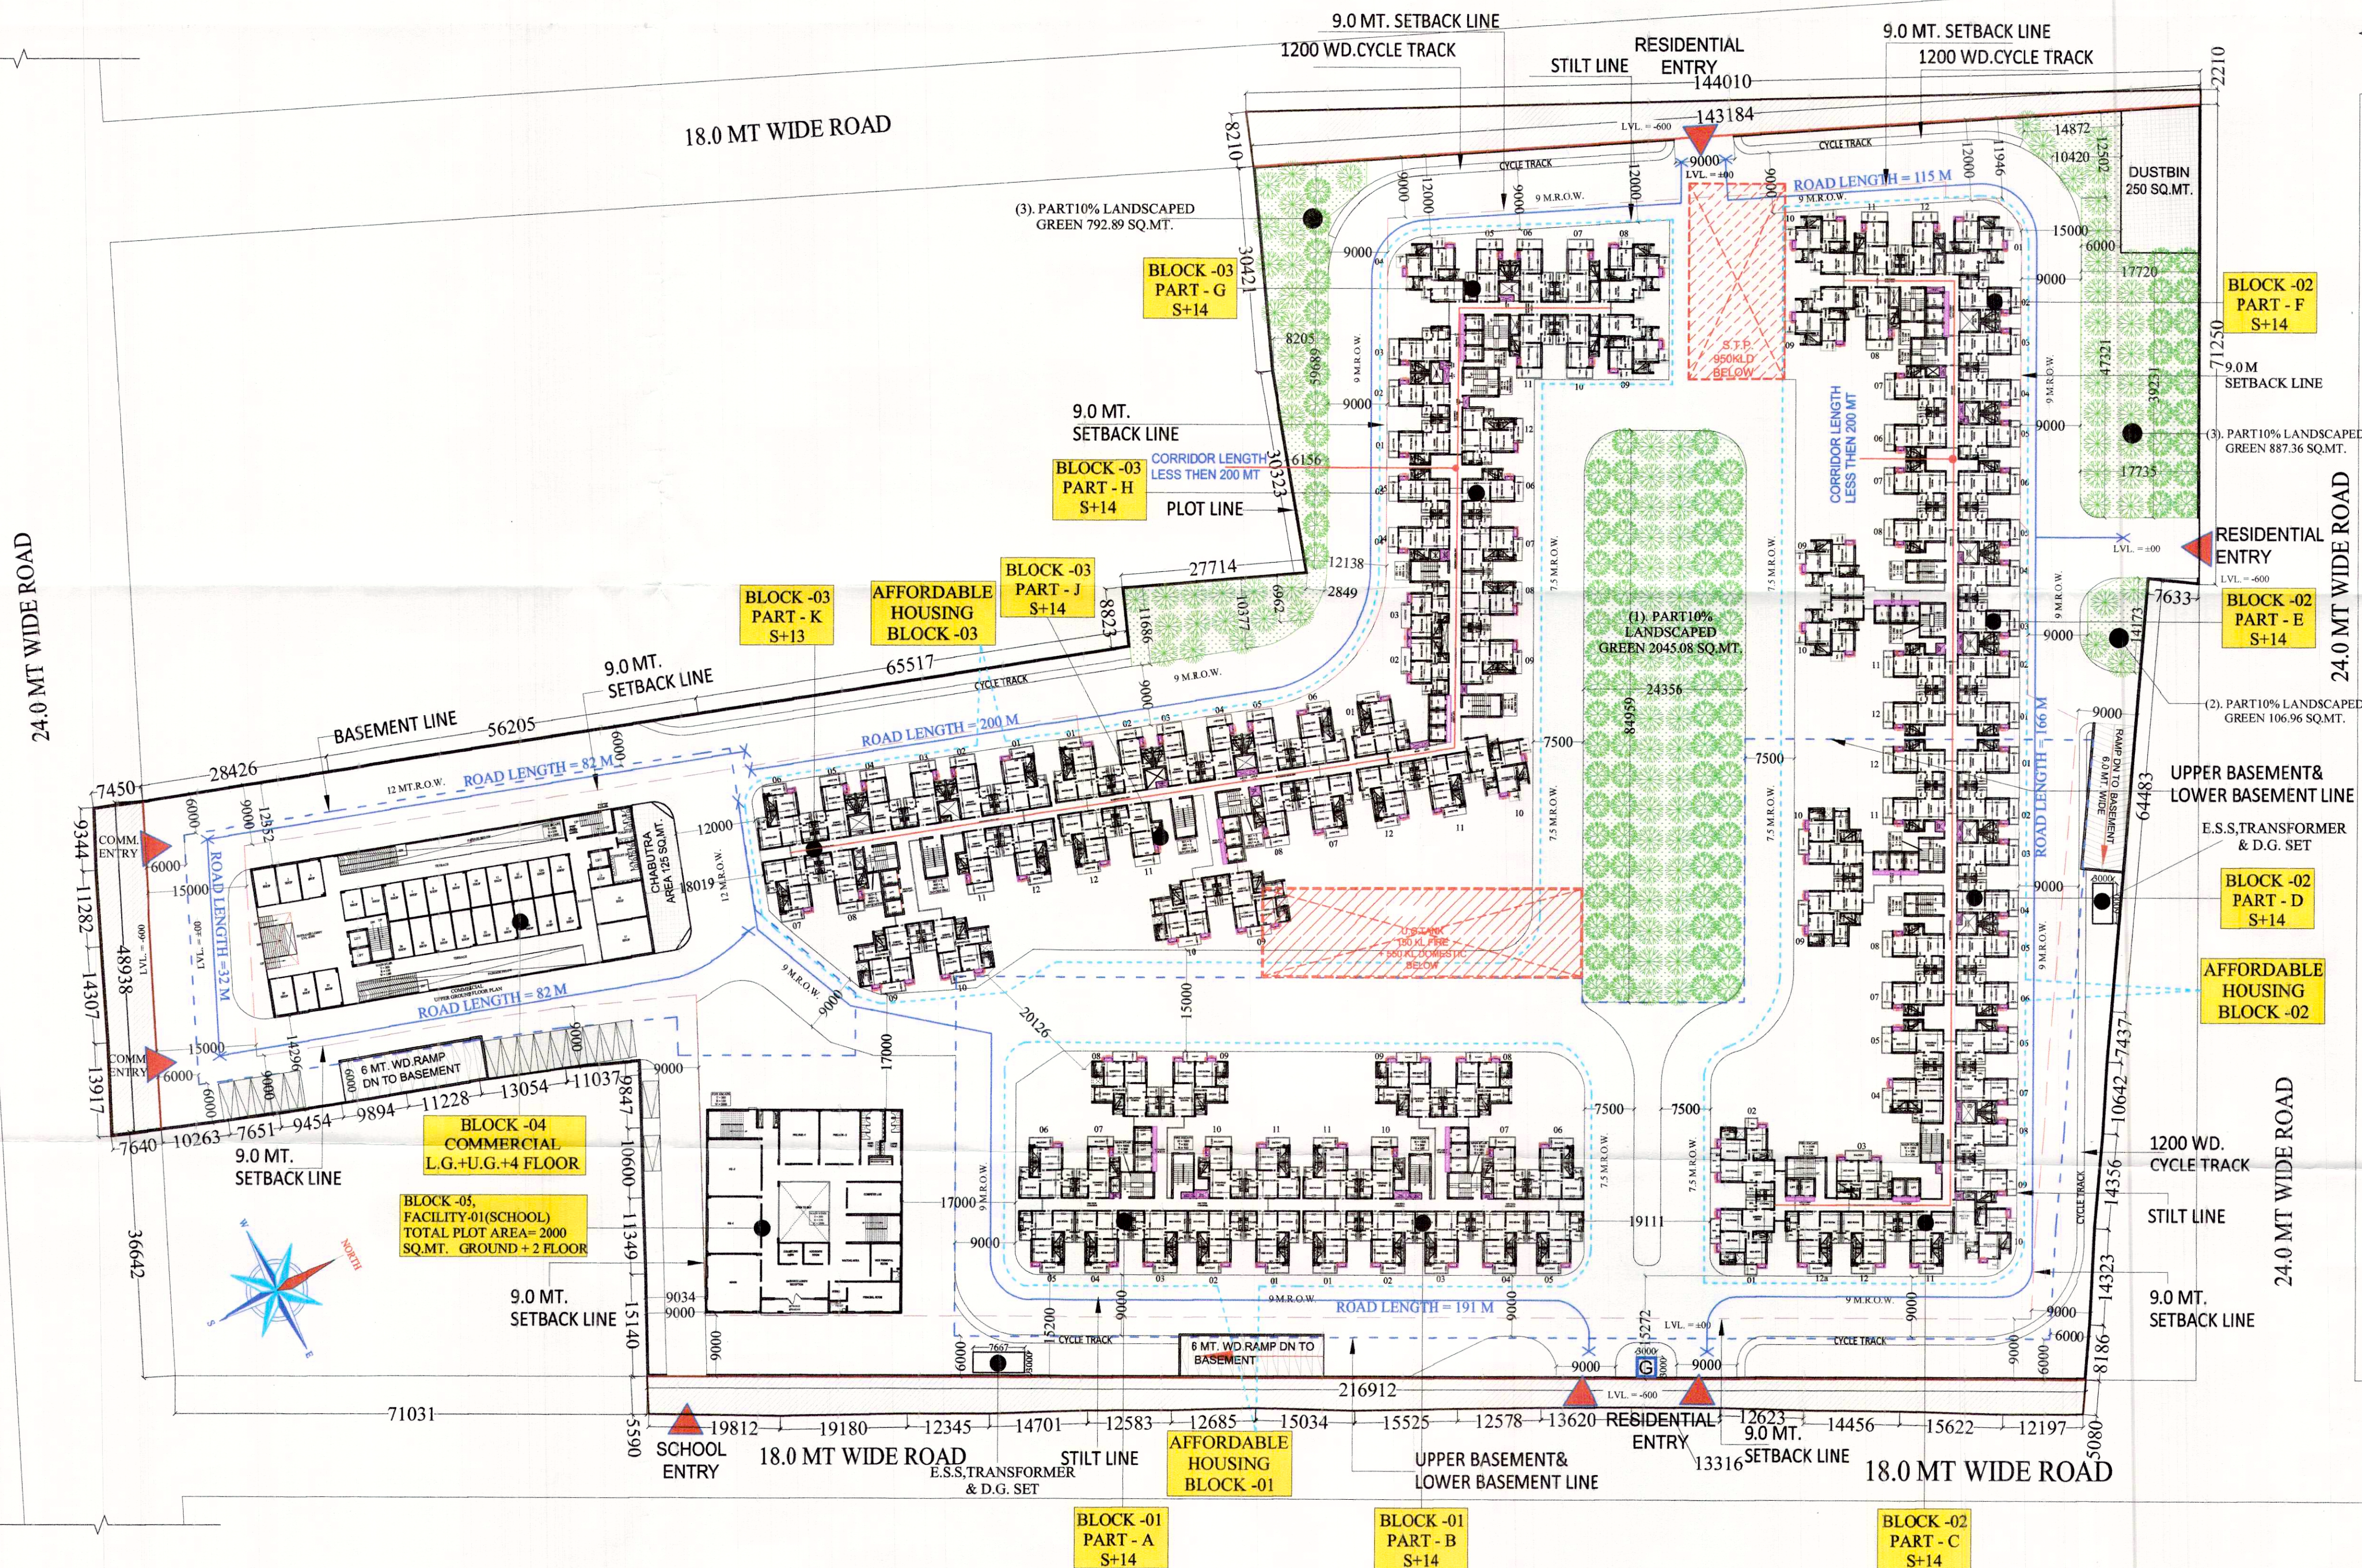

PROJECT :- PROPOSED AFFORDABLE HOUSING  
AT KHASRA No. 1015, 1023/1, 1025/1  
VILLAGE:- MORTA, GHAZIABAD  
DEVELOPER/CONSORTIUM:- LEADS MEMBER  
M/S. NILAYA INFRA  
OWNER:- Smt. KELA DEVI &  
Sh. VIJAY SINGH

DRAWING TITLE :-

SITE PLAN (TYPICAL FLOOR PLAN):-

ARCHITECTS :-  
Space Designers International  
B-34, SECTOR-67, NOIDA  
Space Designers  
PH: 0120-246440-49, MO: 9810702000, 9811330231  
architects & planners e-mail: spacedesign@gmail.com, www.spacedesign.com

DRAWN BY :- SONU CHECKED BY :- AR. VISHAL MITTAL SCALE: 1:500 DATED :-



OWNER'S SIGN  
ARCHITECT'S SIGN  
DRG.NO. 03