



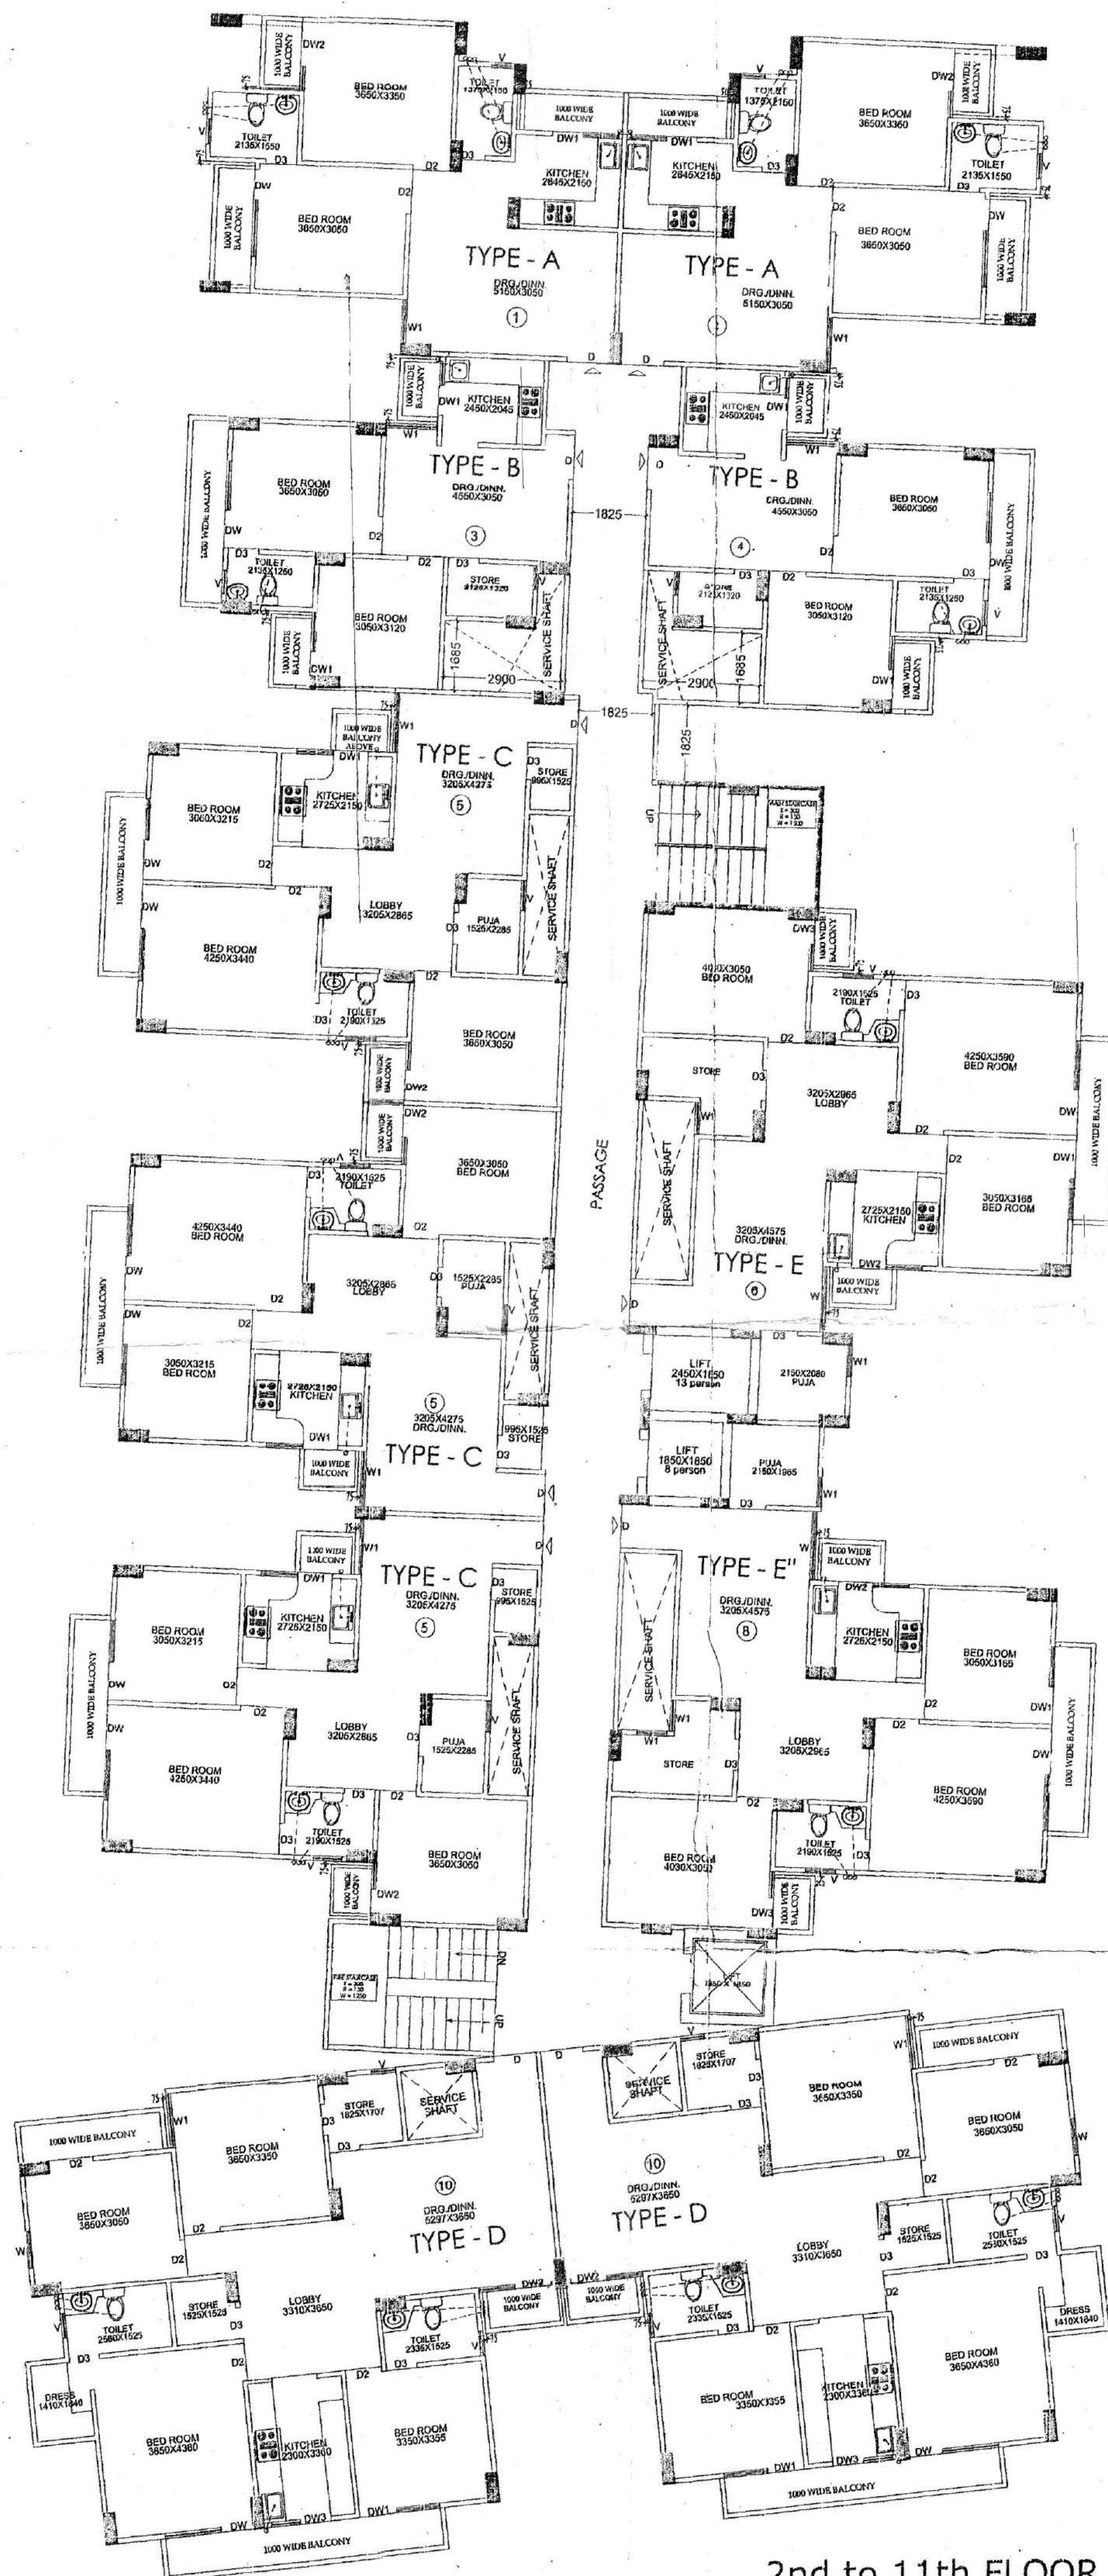

2nd to 11th FLOOR PLAN

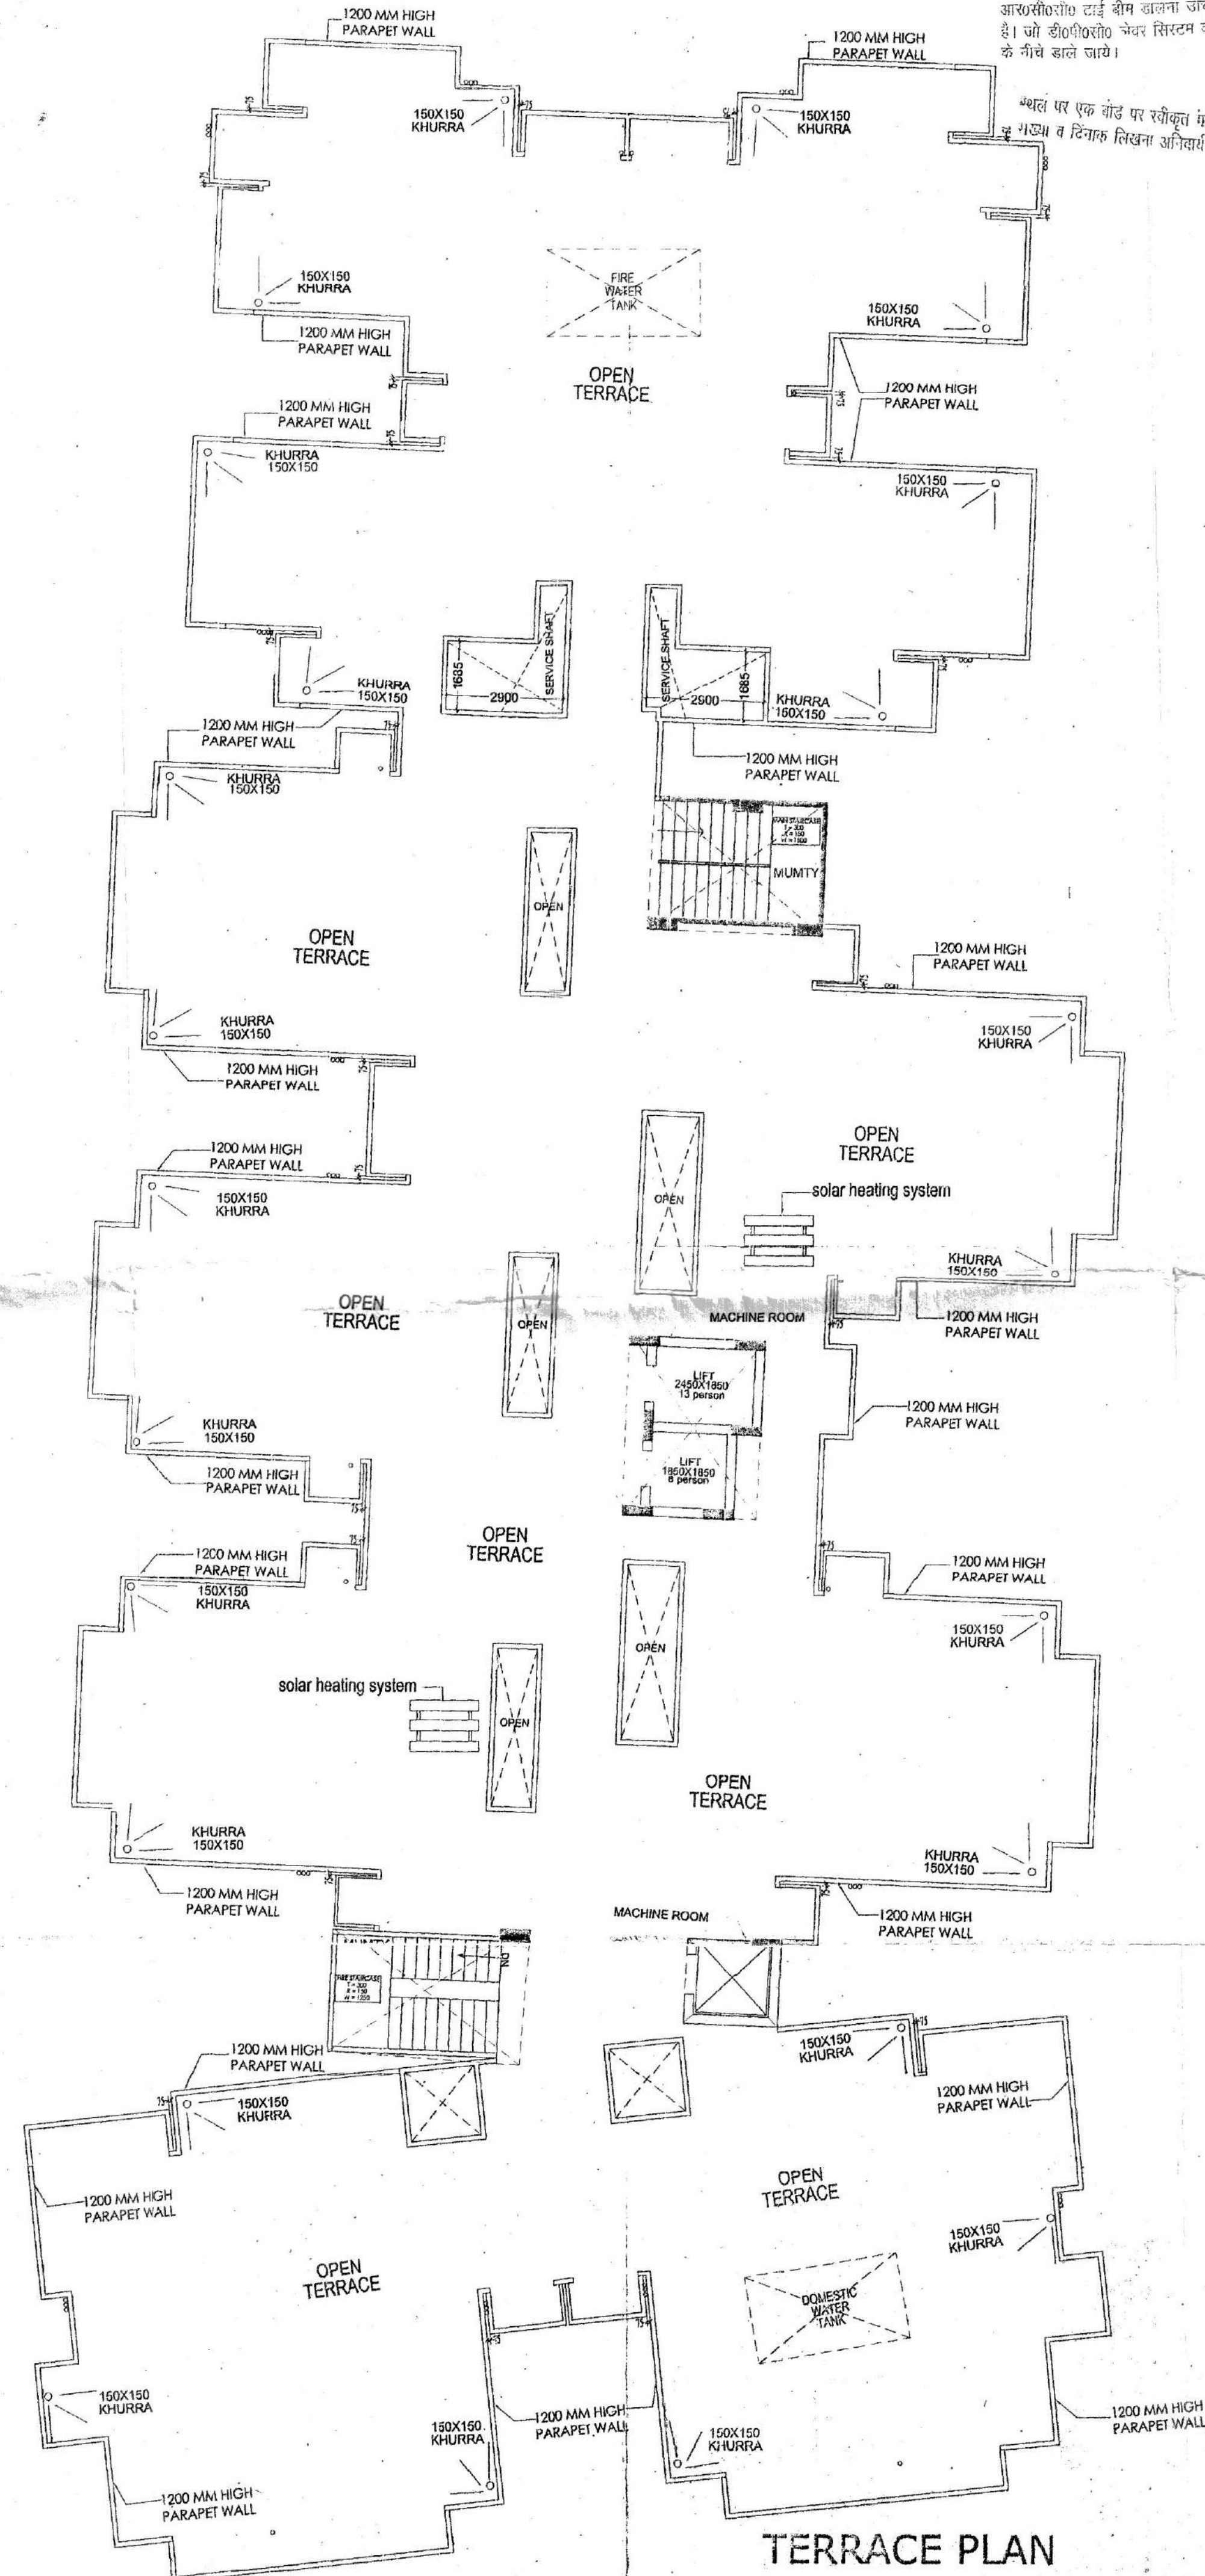

TERRACE PLAN

समस्त प्रकार के मकान / इमारत की डिजाइन
विभिन्न स्तरों पर समस्त प्रकार के 2D
आर्किटेक्चरल ड्राईंग्स बनाना / आइडेंटिफिकेशन
है। जो की 01/01/2014 के बाद सिस्टम व प्रत्येक फ्लोर
के नीचे डाले जाये।

मकान पर एक लोड पर स्वीकृत मानचित्र है
जो 01/01/2014 के बाद सिस्टम व प्रत्येक फ्लोर
के नीचे डाले जाये।

विद्युत नियंत्रण के अनुसार सुरक्षा के
कोड के भी मानचित्र कार्य के बाद

प्रमाण की दृष्टि से राज्य वन
अभियान के अनुसार काम से कम
1/10/2014 तक मानचित्र अतिरिक्त है।

मानचित्र स्वीकृत पत्र पर अतिरिक्त नहीं है।
अंश मानचित्र निर्गत किया जाता है।
स्वामित्व सम्बन्धी किसी भी विवाद
की स्थिति में मानचित्र की स्वीकृति
स्वतः, निरस्त समझी जायेगी।

S.NO	TYPE	SIZE	CHL	INTL
1	D	1050 X 2100	0.00	2100
2	D2	900 X 2100	0.00	2100
3	D3	750 X 2100	0.00	2100
4	DW	2100 X 2550	0.00/900	2550
5	DW1	1750 X 2550	0.00/900	2550
6	DW2	1600 X 2550	0.00/900	2550
7	DW3	1500 X 2550	0.00/1050	2550
8	W	1500 X 1650	900	2550
9	W1	1200 X 1650	900	2550
10	V	750 X 900	1350	2550

यह मानचित्र स्वीकृति के केवल पाँच वर्ष तक वैध है।

PROJECT:
REV SUBMISSION DRAWING FOR THE
PROPOSED GROUP HOUSING
"OFFICER CITY-1", HERITAGE & NITYA HOMES
AT KHASRA NO. 1052, 1059 & 1060, 1098
VILLAGE NOORNAGAR GHAZIABAD (U.P.)

PROMOTER :
M/S. D.K.S. BUILDCON INDIA P.LTD.
M/S. LOTUS ENTERPRISES
M/S. PROVIEW INFRASTRUCTURE (P.) LTD.

DIRECTOR :
MR. PUNEET TYAGI

Architect
Anuj Agarwal
CA/06/13507
A-244, Kaushambi Ghaziabad

OWNER SIGN: ARCHITECT SIGN:

DRAWING TITLE: 2nd to 11th FLOOR PLAN & TERRACE PLAN
(BLOCK - T) (PROPOSED)

Architects: engineers, landscape & interior designers
ANUJ AGARWAL ARCHITECTS P. LTD.
A-244 KAUSHAMBI GHAZIABAD (U.P.)
(Near Anand Nagar Mall)
Ph: +91 120 6454184, 6454182
e-mail: anuj_agarwal@yahoo.co.in
anuj_agarwal@gmail.com

SCALE: 1/1000
DATE: 11-05-2014
SHEET NO: 10